
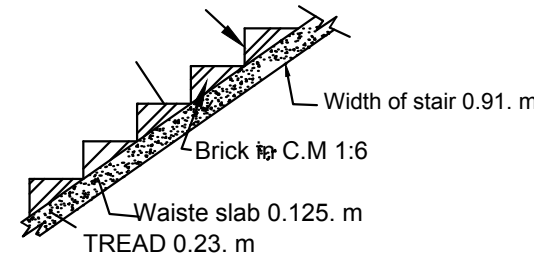
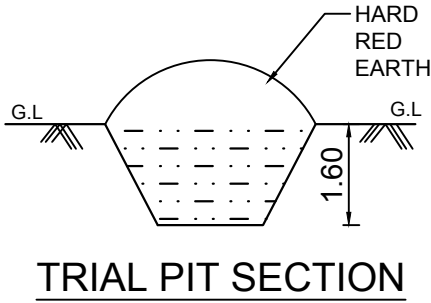



PLAN SHOWING THE PROPOSED CONSTRUCTION OF A TERRACE ROOF DEWELLING HOUSE AT PALLAM PALAM, MELKARAI IN RE.SY.NO: 524/14A, PATTA NO: 5273, OLD SY.NO: 6184 OF THALAKULAM VILLAGE (NOW KAKKOTTUTHALAI VILLAGE), THINGAL NAGAR TOWN PANCHAYAT, KALKULAM TALUK, IN K.K DISTRICT.

NAME AND ADDRESS OF THE OWNER:


Mr. R. RAMESH,
S/O. Mr. RETHINASWAMI,
PALLAM PALAM,
MELKARAI,
NEYYOOR (P.O),
K.K DIST.

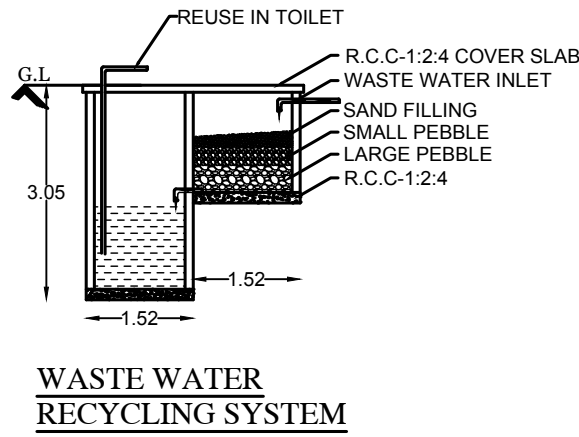

Stair Details

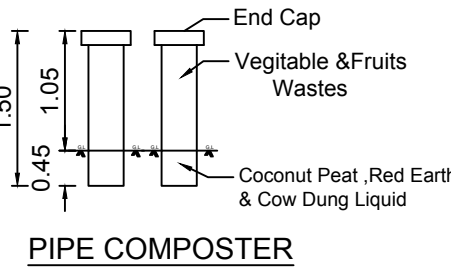


PIPE COMPOSTER

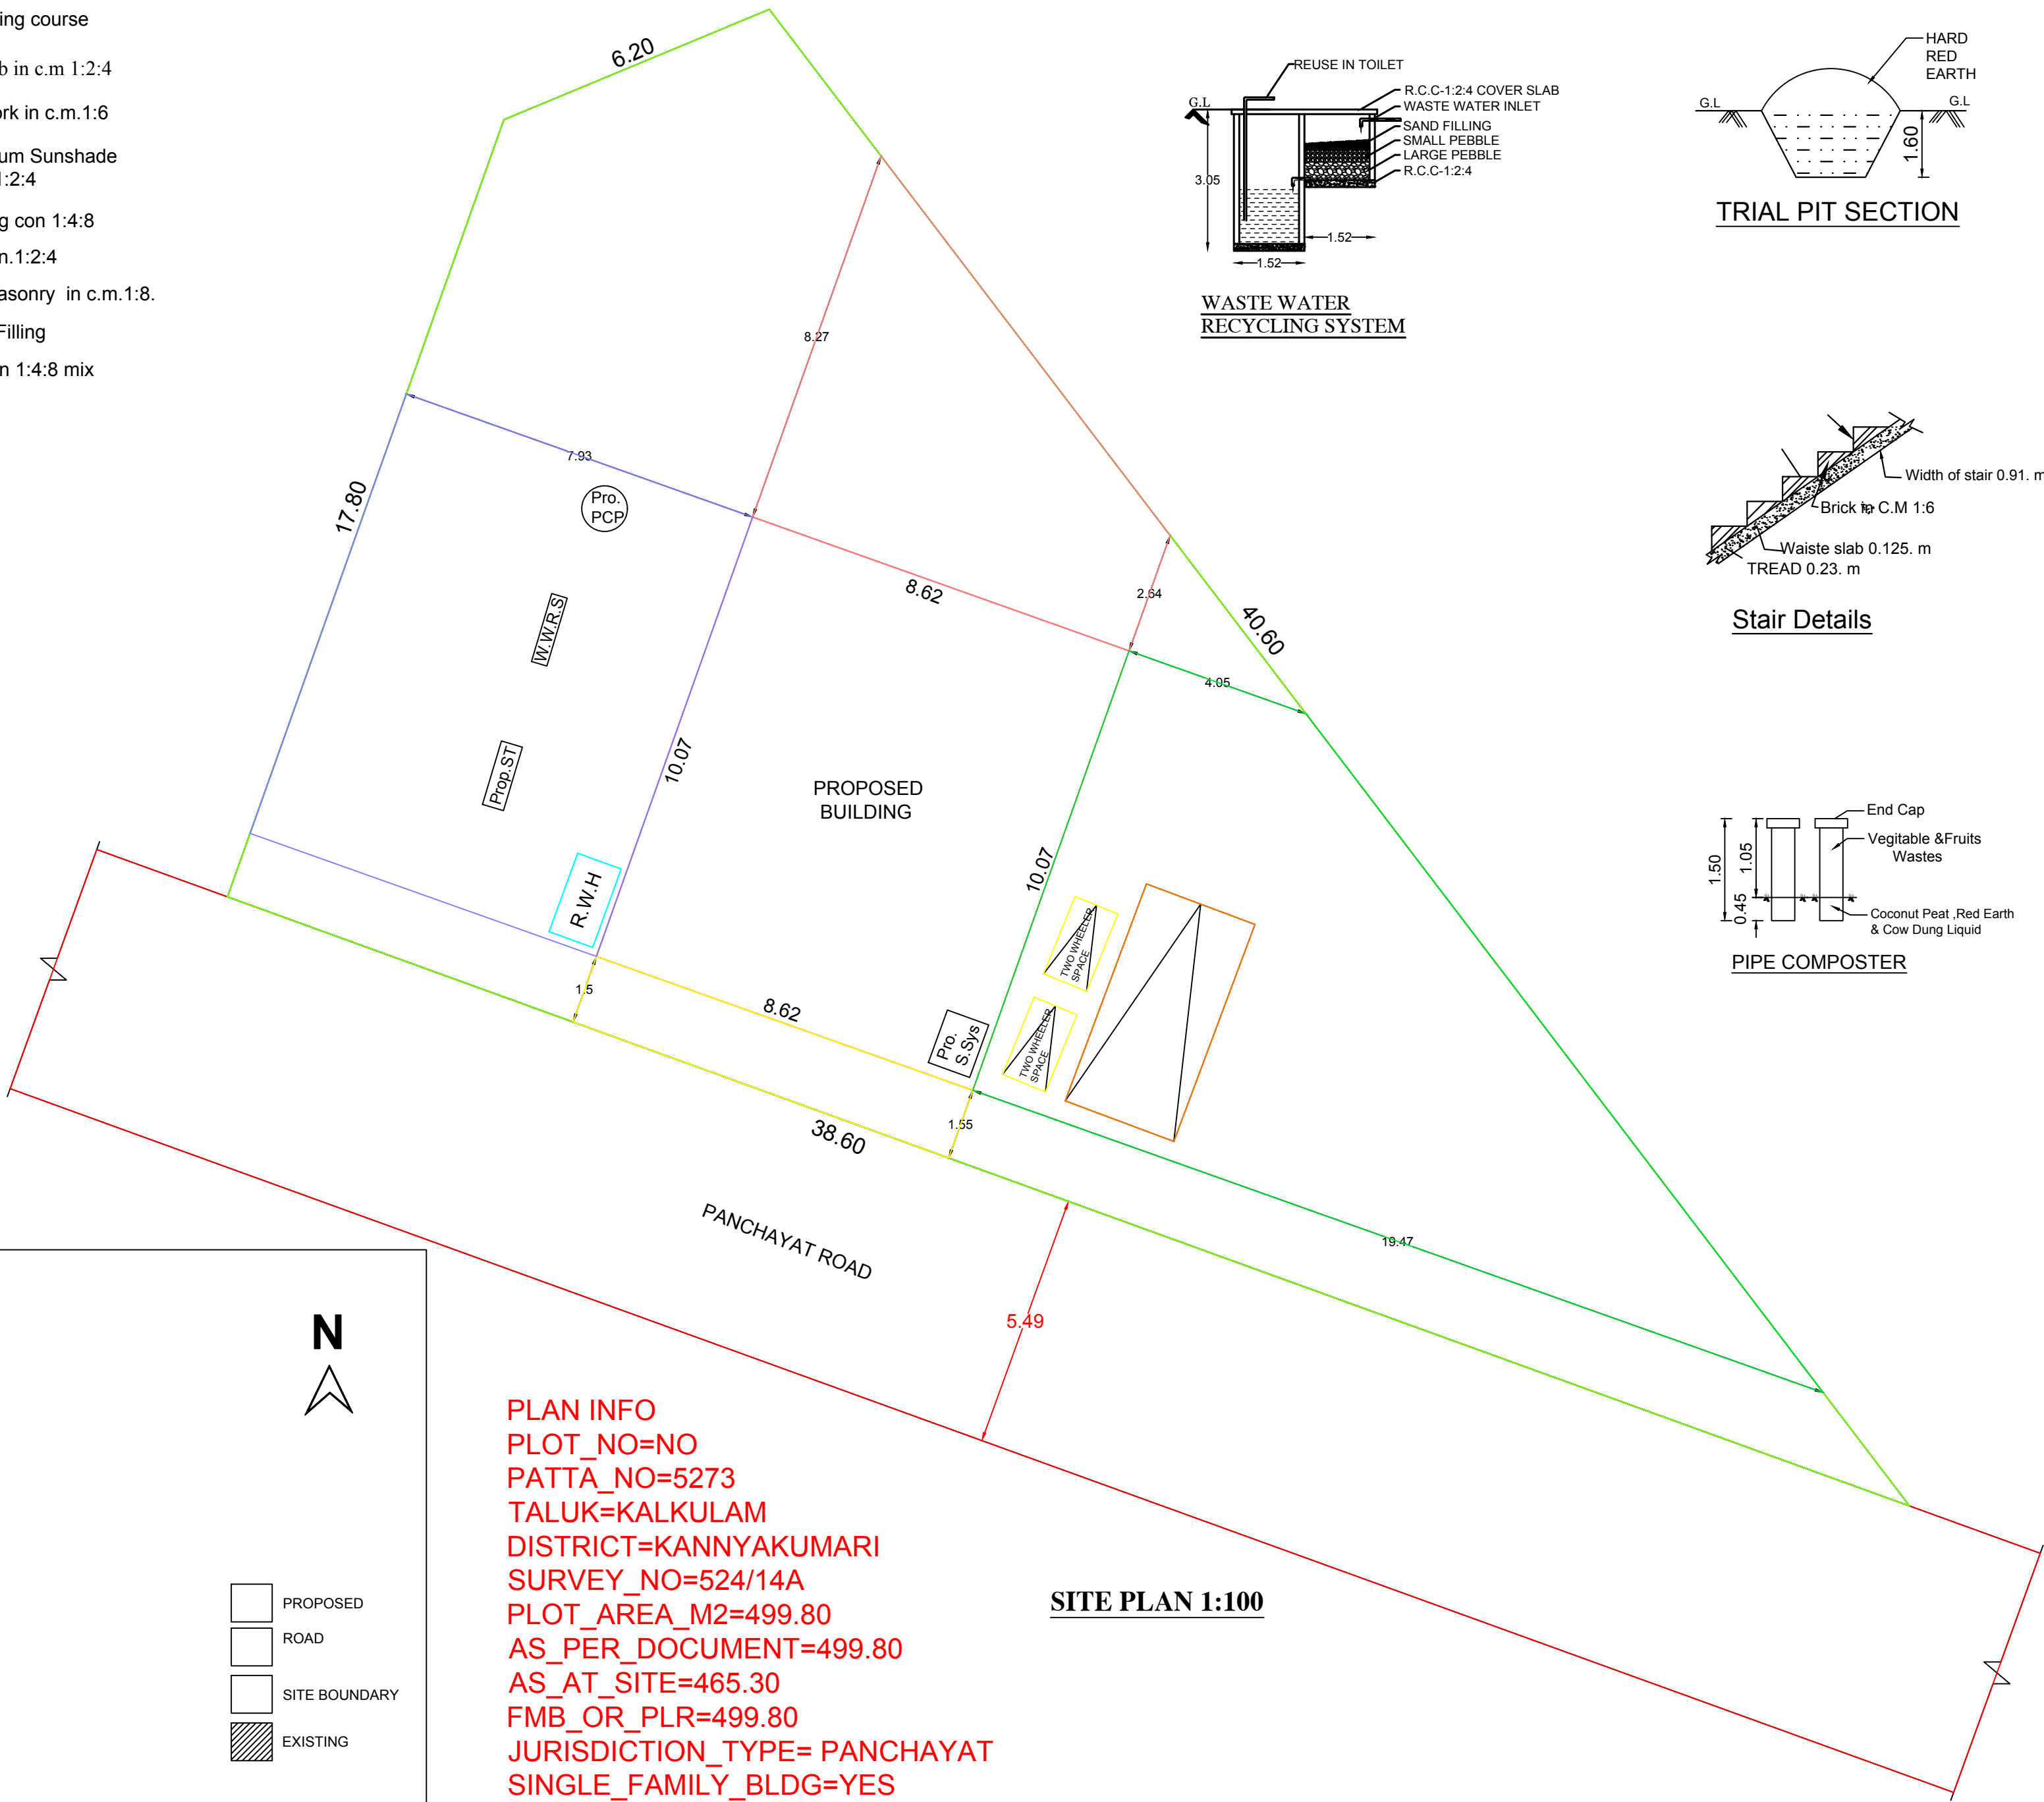


PLAN INFO
PLOT_NO=NO
PATTA_NO=5273
TALUK=KALKULAM
DISTRICT=KANNYAKUMARI
SURVEY_NO=524/14A
PLOT_AREA_M2=499.80
AS_PER_DOCUMENT=499.80
AS_AT_SITE=465.30
FMB_OR_PLR=499.80
JURISDICTION_TYPE= PANCHAYAT
SINGLE_FAMILY_BLDG=YES
LAND_USE_ZONE = RESIDENTIAL
CRZ=NO
ROAD_WIDTH=5.49
ROAD_LENGTH=250.00
AVG_PLOT_DEPTH=39.60
AVG_PLOT_WIDTH=24.00
RWH_DECLARED=YES
OSR_APPLICABLE =NO
OSR_SURRENDER_OR_RETAIN=RETAIN
OSR_SURRENDER_OR_RETAIN=BUYBACK
PREMIUM_FSI_REQUIRED=NO
IS_APPROVED_LAYOUT=YES
ORGANIZATION_TYPE=PRIVATE
AREA_TYPE=OTHERS
IS_SWIMMING_POOL_EXISTS=NO
IF_HERITAGE_TOWN_LESS_THAN_1KM_RADIUS =NO

SITE PLAN 1:100

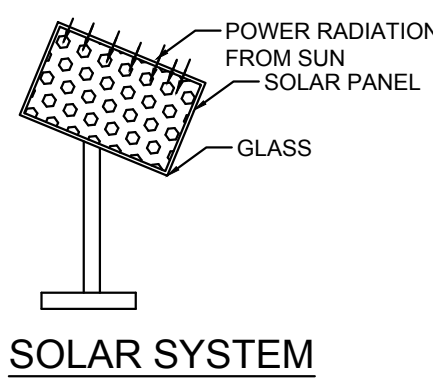


SOLAR SYSTEM

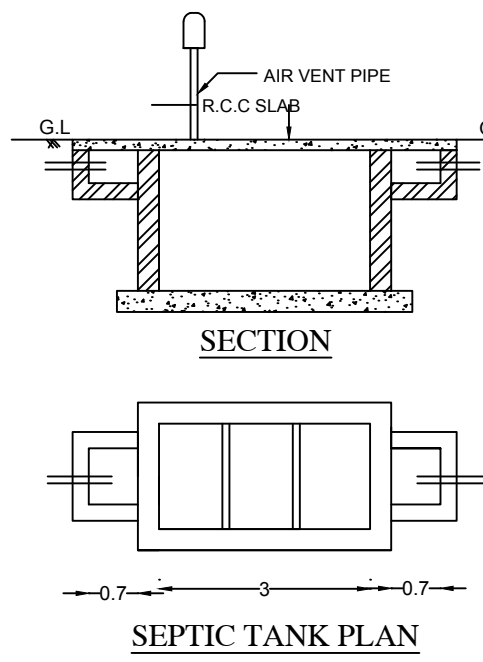

SECTION

SEPTIC TANK PLAN

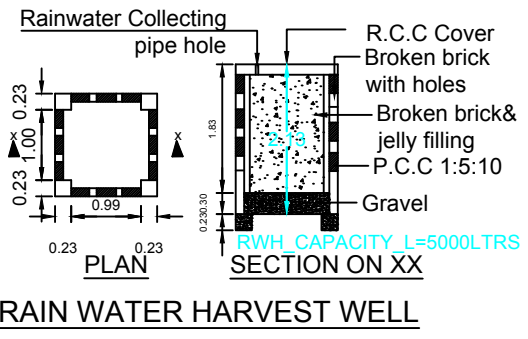

RAIN WATER HARVEST WELL

AREA DETAILS

AREA OF SITE : 12.350 Cents 5.00 Are
(499.80 sq.m)

PLINTH AREA :-

HOUSE 1 (G.F)	86.76 Sq.m	933.88 Sq.ft
HOUSE 2 (F.F)	86.76 Sq.m	933.88 Sq.ft
TOTAL	173.52 Sq.m	1867.76 Sq.ft

FLOOR AREA :-

HOUSE 1 (G.F)	73.23 Sq.m	788.25 Sq.ft
HOUSE 2 (F.F)	73.23 Sq.m	788.25 Sq.ft
TOTAL	146.46 Sq.m	1576.50 Sq.ft

VACANT AREA : 413.04 Sq.m 4445.96 Sq.ft

REFERENCE

D	- DOOR	- 0.90 X 2.10
D1	- DOOR	- 0.75 X 2.10
W4	- WINDOW	- 2.00 X 1.50
W3	- WINDOW	- 1.50 X 1.50
W2	- WINDOW	- 1.00 X 1.50
V	- VENTILATOR	- 0.90 X 0.45

ALL DIMENSIONS ARE IN METRE

SIGNATURE OF OWNER

M. NARAYAN
Registered Engineer
Reg.No. 148/LS/2024/00005
Edayanvilai, Neyyoor-P.O.
Ph : 9442928916

SIGNATURE OF LICENCE ENGINEER

COVERAGE IN PERCENTAGE

$$\frac{86.76 \times 100}{499.80} = 17.36\%$$



KEY PLAN NOT TO SCALE