


THE PLAN SHOWING PROPOSED CONSTRUCTION OF R.C.C ROOF RESIDENTIAL BUILDING AT KARIYA VILAI RE.SY. NO : 274 / 8 OF MIDALAM A VILLAGE, KARUNGAL TOWN PANCHAYAT, KILLIYOOR TALUK, KANNIYAKUMARI DISTRICT.

NAME OF OWNER :

Mr.R.RETHNA RAJ
S/O.RAJAYAN
KARIYA VILAI,
THERUVUKADAI.

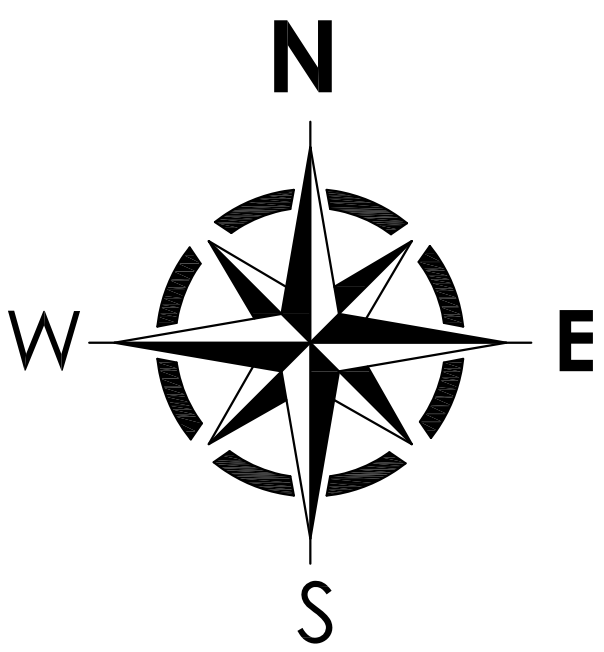

AREA DETAILS - BUILDING

PLINTH AREA		
Ground Floor	65.83Sq.mt	708.59Sq.ft
First Floor	23.36Sq.mt	251.45Sq.ft
Total Area	89.19Sq.mt	960.04Sq.ft
CARPET AREA		
Ground Floor	50.27Sq.mt	541.11Sq.ft
First Floor	14.45Sq.mt	155.54Sq.ft
Total Area	64.72Sq.mt	696.65Sq.ft

AREA DETAILS - PLOT

Site Area	5.590 Cents	2.26 Are
Site Area	226.23Sq.mt	2435.14Sq.ft
Vacant Area	160.40Sq.mt	1726.55Sq.ft

SCHEDULE OF JOINERIES

REF	DESCRIPTION	SIZE
D	Door	0.90X2.10
D1	Door	0.75X2.10
W3	Window	1.80X1.50
W2	Window	1.20X1.50
KW3	Window	1.80X1.00
V	Ventilator	0.60X0.60

ALL DIMENSIONS ARE IN METRE

PLAN : 1:100 SITE PLAN : 1:100


R. Rethma Raj

SIGNATURE OF OWNER


Abirish

Er. S.A. ABIRESH, B.E.,
Licenced Civil Engineer
SA Construction
Opposite Thasiah Medical Centre
Marthandam, Cell : 8111012001


SIGNATURE OF BUILDING SURVEYOR

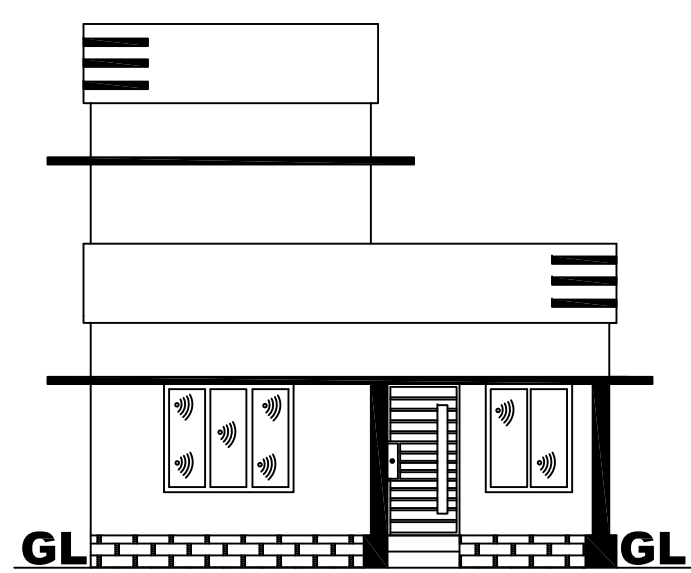


ELEVATION

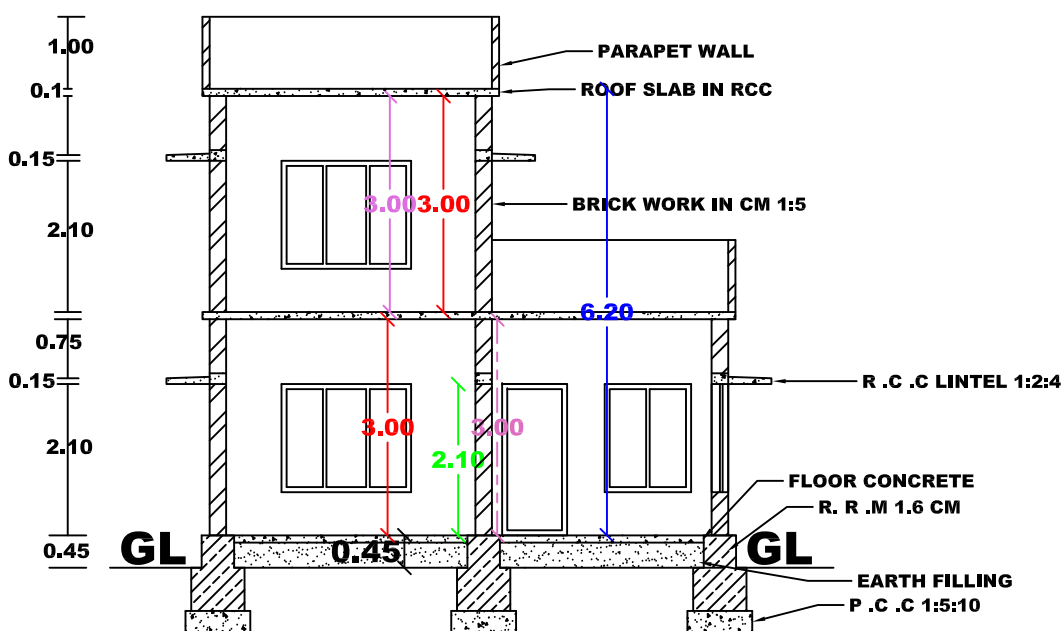


SECTION -AB

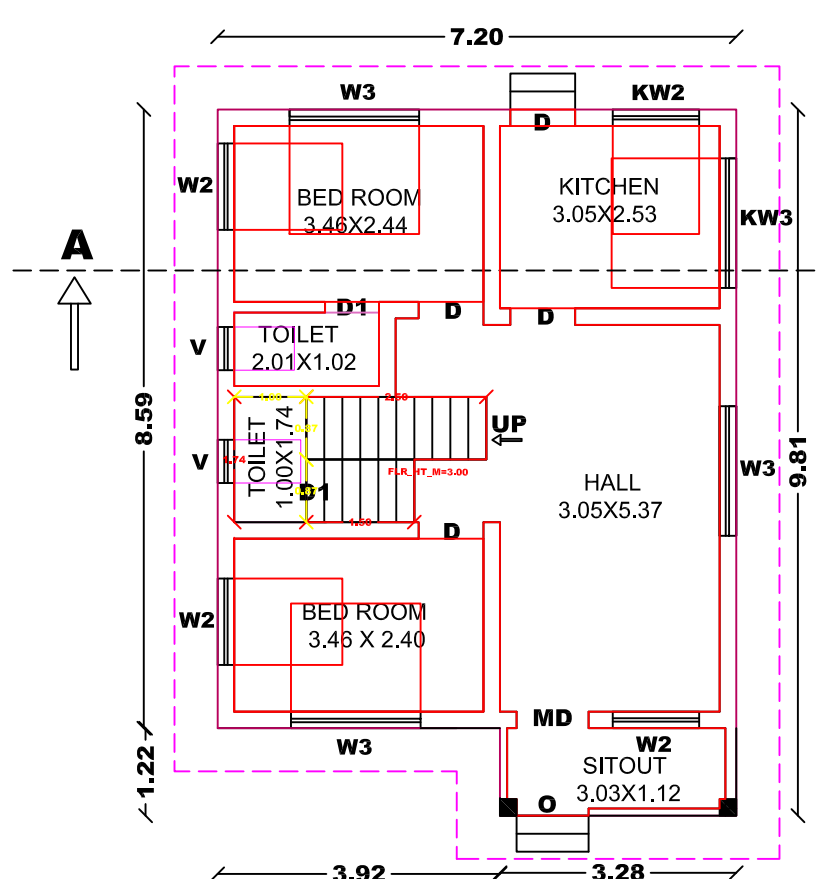


GROUND FLOOR

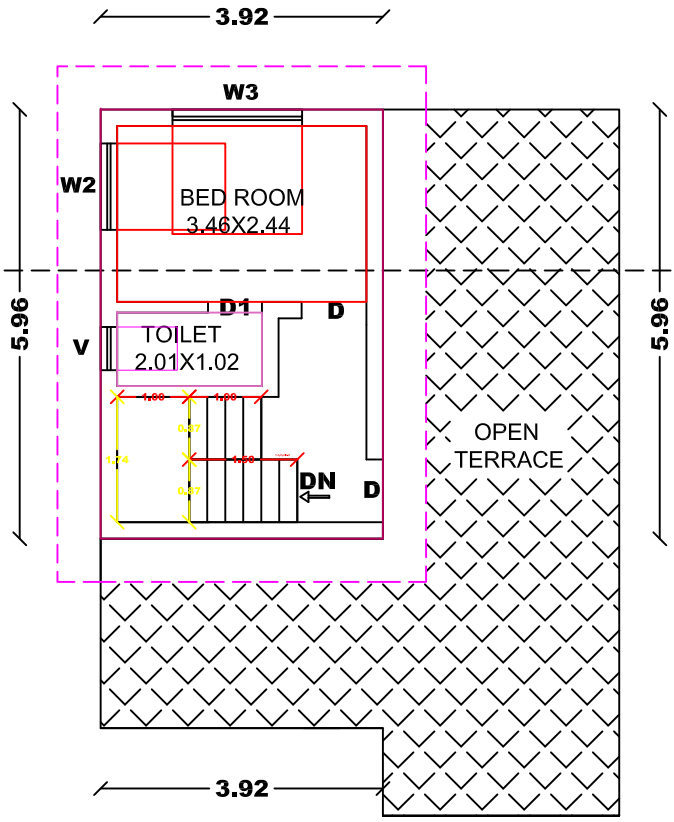


FIRST FLOOR

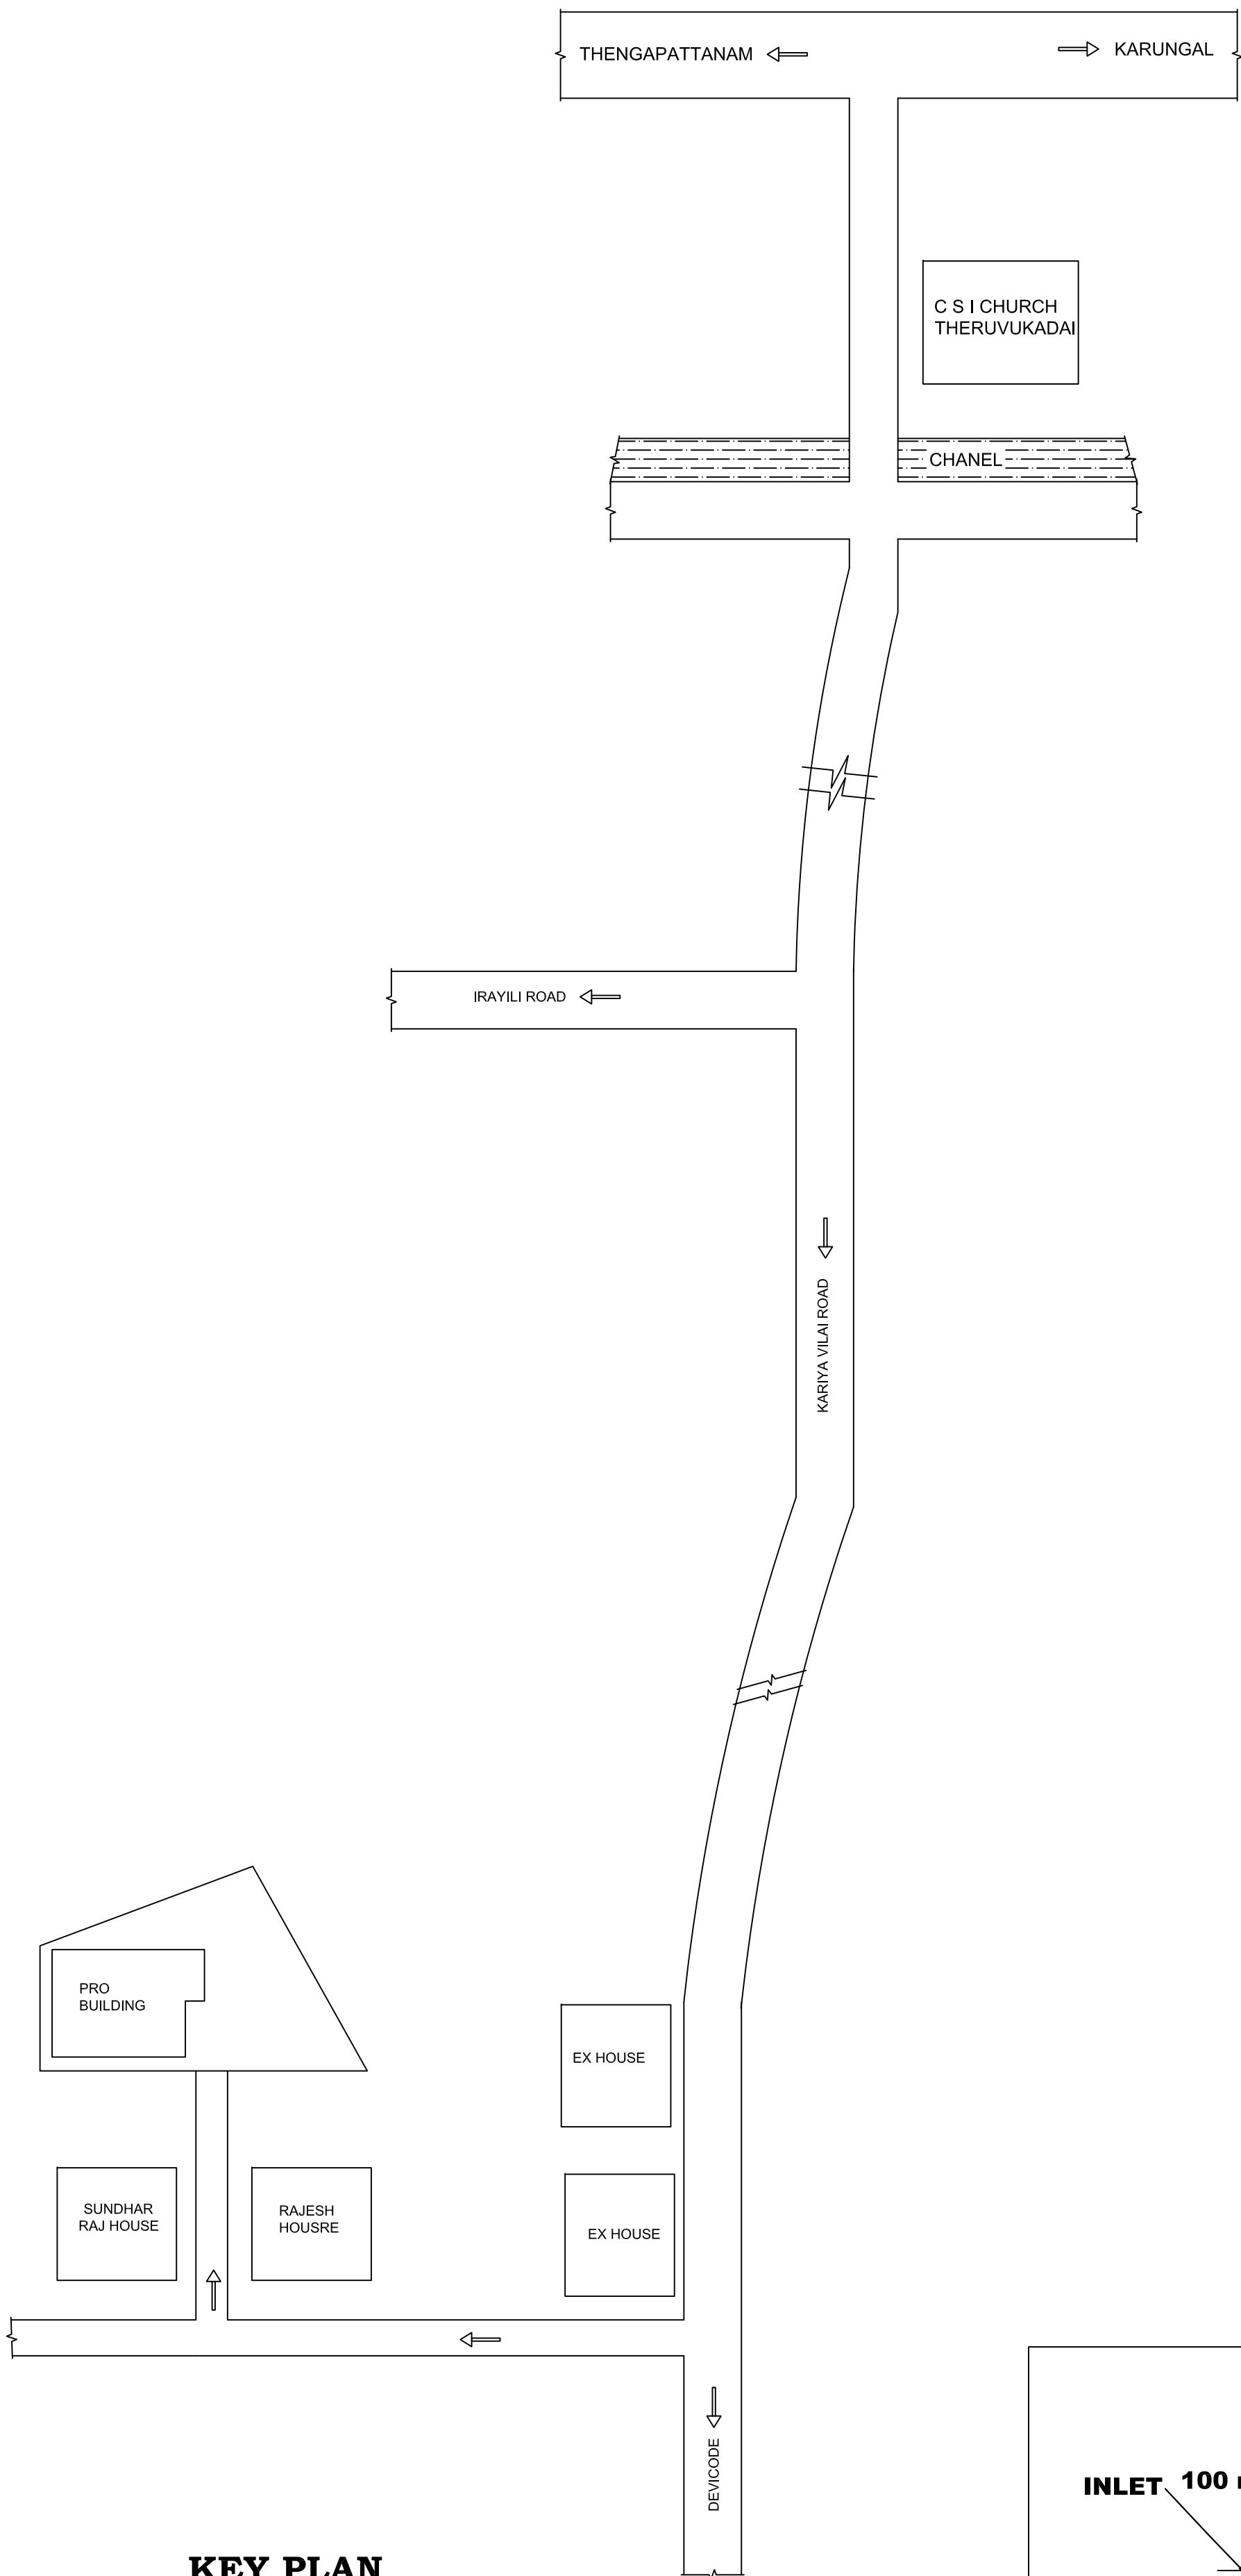


KEY PLAN

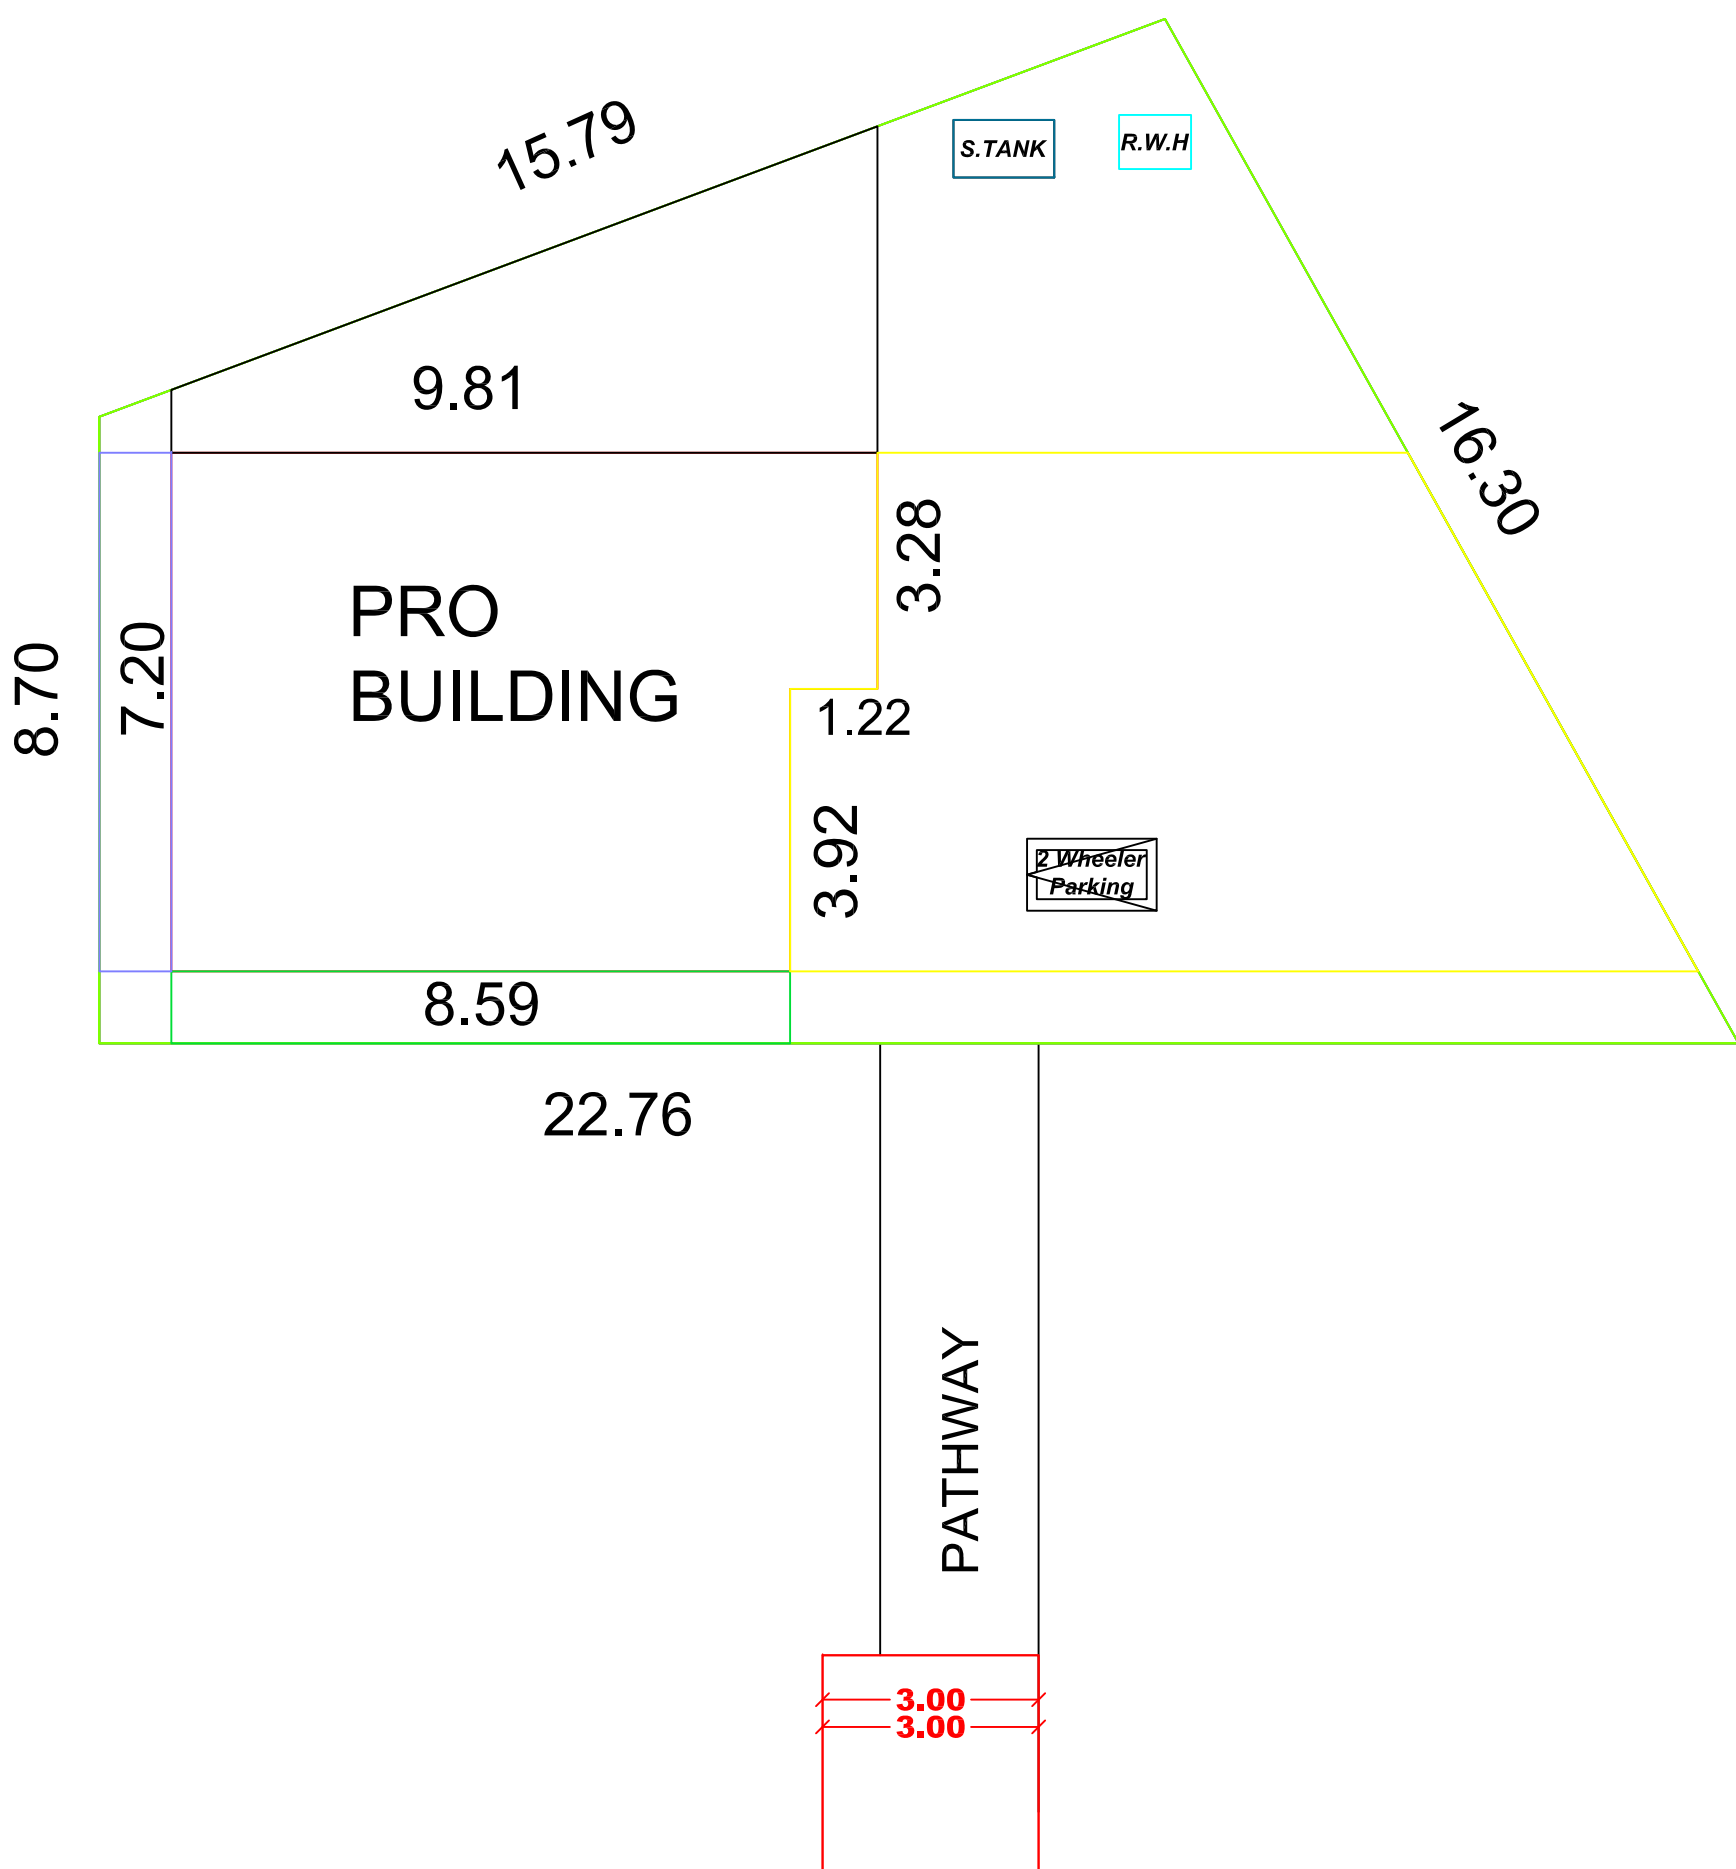


SITE PLAN

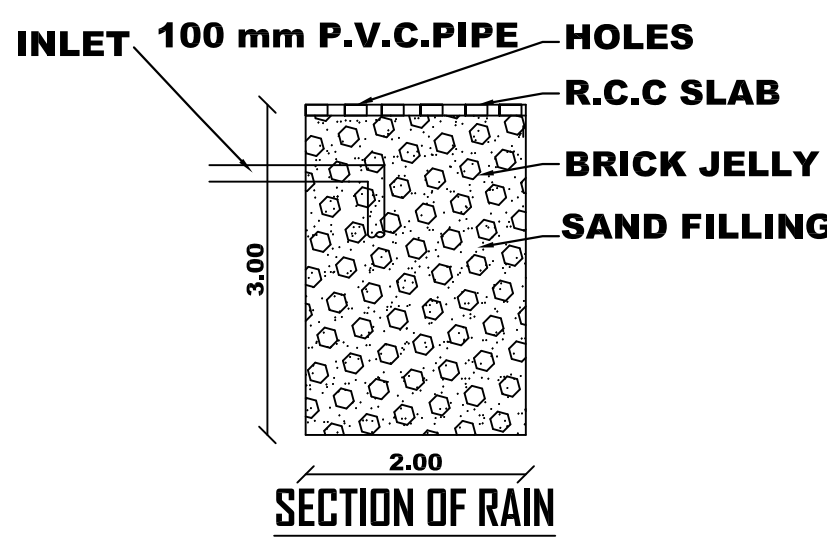


SECTION OF RAIN

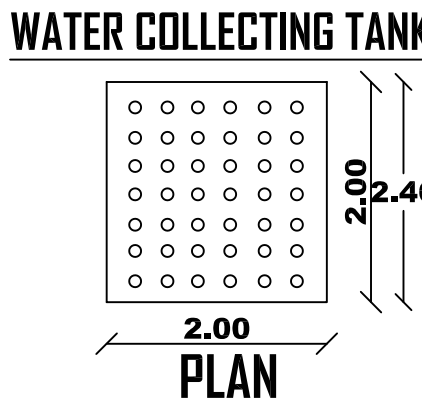


WATER COLLECTING TANK

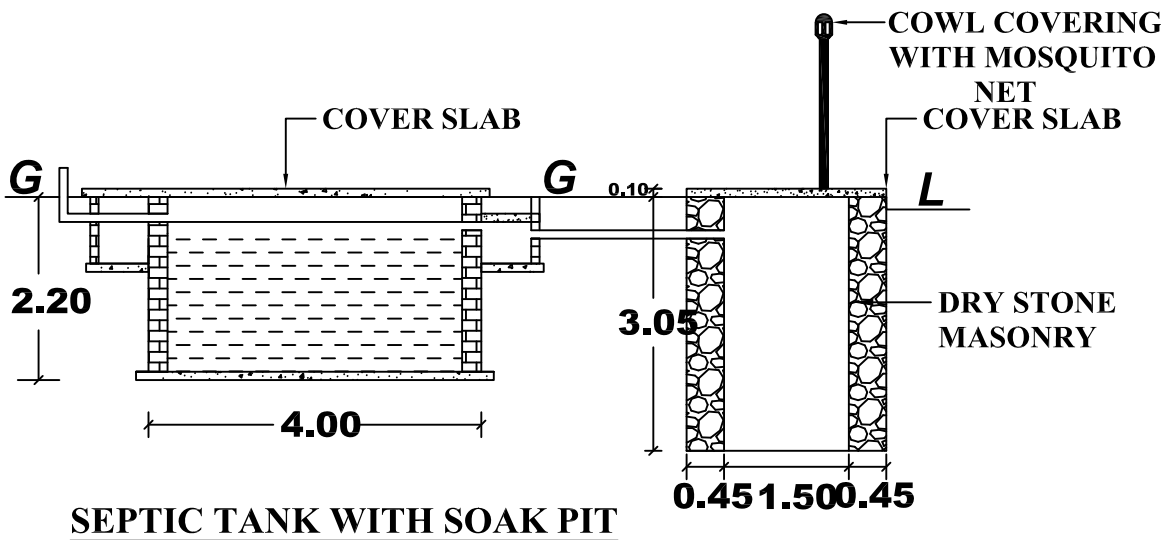

SEPTIC TANK WITH SOAK PIT

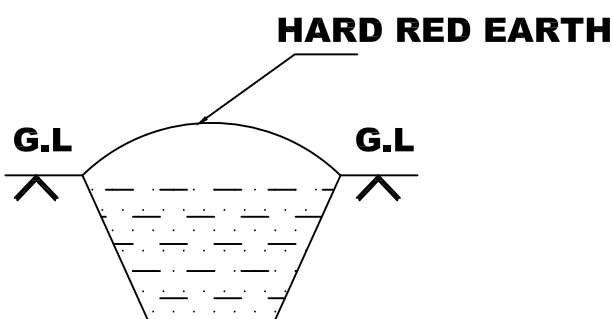

TRIAL PIT SECTION

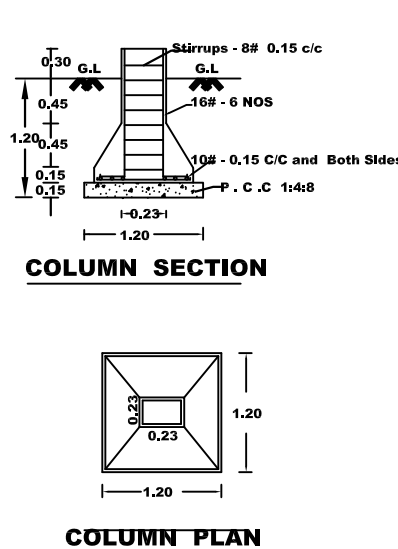


COLUMN SECTION


COLUMN PLAN




SOLAR PANNEL

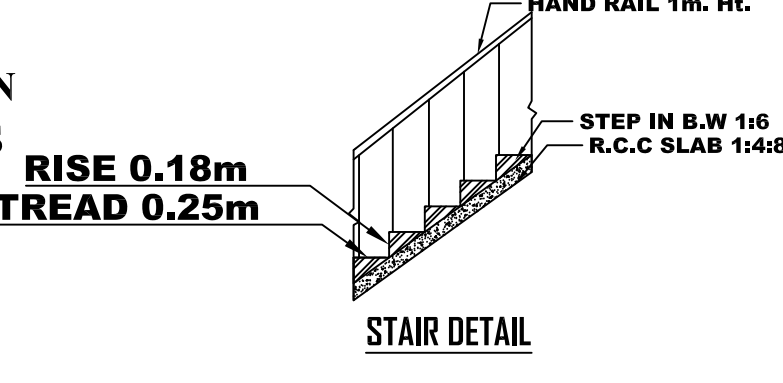

NOT TO SCALE

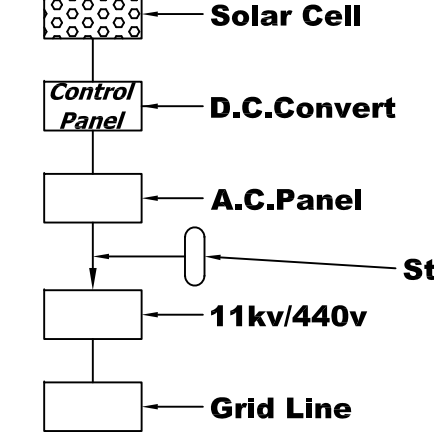

Solar System Flow Diagram

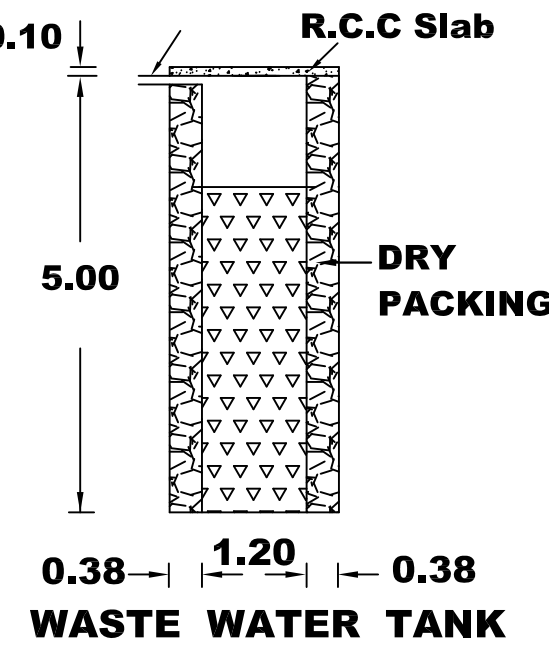

WASTE WATER TANK

PLAN INFO
PLOT_AREA_M2=226.23
AS_PER_DOCUMENT=226.23
AS_AT_SITE=226.23
FMB_OR_PLR=226.23
SINGLE_FAMILY_BLDG=YES
CRZ=NO
SECURITY_ZONE=NO
ACCESS_WIDTH_M=10
DEPTH_CUTTING_MORE_THAN_1.5_M=NO
WHETHER_GOVT_OR_AIDED_SCHOOL=NO
ROAD_WIDTH=4.0
ROAD_LENGTH=250
AREA_TYPE=OTHERS
AVG_PLOT_DEPTH=22.76
AVG_PLOT_WIDTH=16.30
LAND_USE_ZONE=PRZ
LEASEHOLD_LAND=NO
BUILDING_NEAR_MONUMENT=NO
BUILDING_NEAR_GOV_BLDG=NO
BUILDING_NEAR_TO_RIVER=NO
BARRIER_FREE_ACCESS_FOR_PHYSICALLY_CHALLENGED_PEOPLE=NO
PROVISION_FOR_GREEN_BUILDINGS_AND_SUSTAINABILITY=NO
FIRE_PROTECTION_AND_FIRE_SAFETY_REQUIREMENTS=NO
NOC_FOR_CONSTRUCTION_NEAR_MONUMENT=NO
NOC_FOR_CONSTRUCTION_NEAR_AIRPORT=NO
NOC_FOR_CONSTRUCTION_NEAR_DEFENCE_AERODOMES=NO
NOC_STATE_ENV_IMPACT=NO
NOC_RAILWAY=NO
NOC_COLLECTOR_GVT_LAND=NO
NOC_IRRIGATION_DEPT=NO
NOC_FIRE_DEPT=NO
DISTRICT=KANNIYAKUMARI
JURISDICTION_TYPE=PANCHAYAT
OSR_APPLICABLE=NO
PREMIUM_FSI_REQUIRED=NO
IS_APPROVED_LAYOUT=NO
OCCUPANCY=RESIDENTIAL
RWHT_DECLARED=YES
SURVEY_No=274/8
PATTA_No=6163
TALUK=KILLIYOOR
IF_HERITAGE_TOWN_LESS_THAN_1KM_RADIUS=NO
IS_SWIMMING_POOL_EXISTS=NO