


THE PLAN SHOWING PROPOSED CONSTRUCTION OF R.C.C ROOF RESIDENTIAL BUILDING AT NELVELI RE.SY. NO : 195/9B OF NATTALAM 'B' VILLAGE, NALLOOR TOWN PANCHAYAT, VILAVANCODE TALUK, KANNIYAKUMARI DISTRICT.

NAME OF OWNER :

Mrs. CHRISTI BAI
W/O. PAULRAJ
AYYANVILAI
ELAVIVILAI (P.O)
KK DISTRICT.

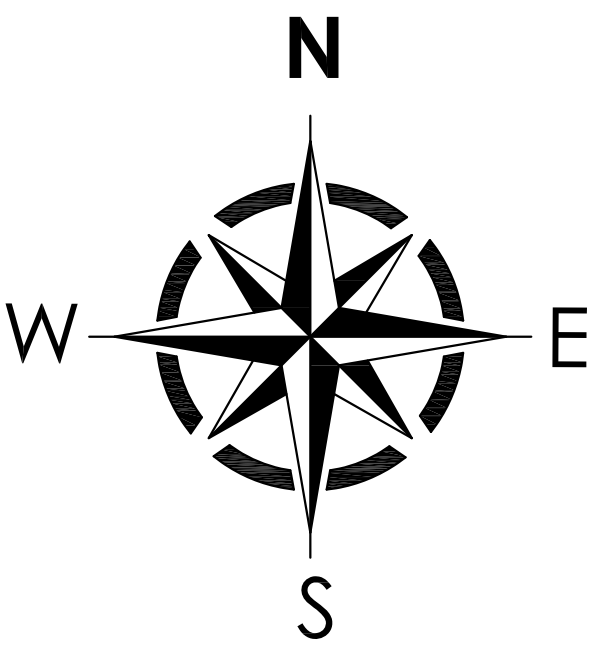

AREA DETAILS - BUILDING

PLINTH AREA		
Ground Floor	99.32Sq.mt	1069.08Sq.ft
First Floor	71.33Sq.mt	767.80Sq.ft
Total Area	170.65Sq.mt	1836.88Sq.ft
CARPET AREA		
Ground Floor	80.15Sq.mt	862.73Sq.ft
First Floor	54.39Sq.mt	585.45Sq.ft
Total Area	134.54Sq.mt	1448.19Sq.ft

AREA DETAILS - PLOT

Site Area	16.000 Cents	6.48 Are
Site Area	647.68Sq.mt	6971.63Sq.ft
Vacant Area	548.36Sq.mt	5902.55Sq.ft

SCHEDULE OF JOINERIES

REF	DESCRIPTION	SIZE
D	Door	0.90X2.10
D1	Door	0.76X2.10
W3	Window	1.50X1.50
W2	Window	0.90X1.50
KW3	Window	1.50X1.00
V	Ventilator	0.90X0.60

ALL DIMENSIONS ARE IN METRE

PLAN : 1:100 SITE PLAN : 1:100


M. Christi Bai

SIGNATURE OF OWNER


Abirish

Er. S.A. ABIRESH, B.E.,
Licenced Civil Engineer
SA Construction
Opposite Thasiiah Medical Centre
Marthandam, Cell : 8111012001


SIGNATURE OF BUILDING SURVEYOR

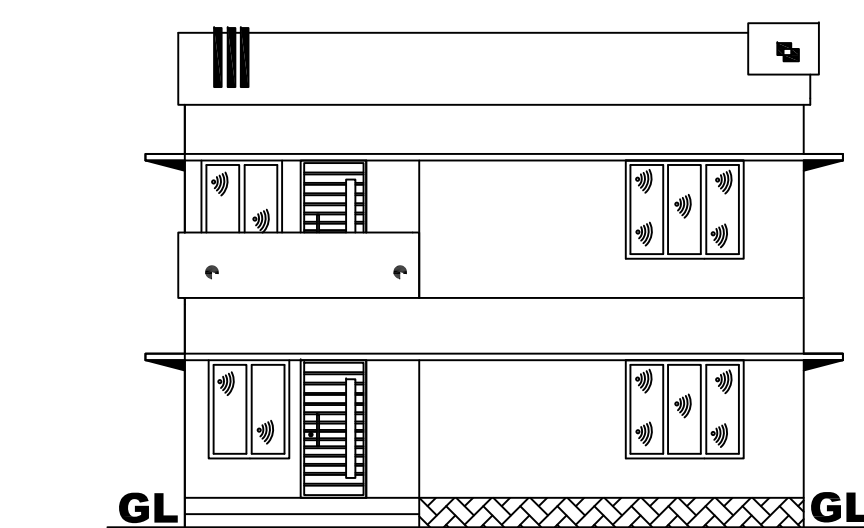


ELEVATION

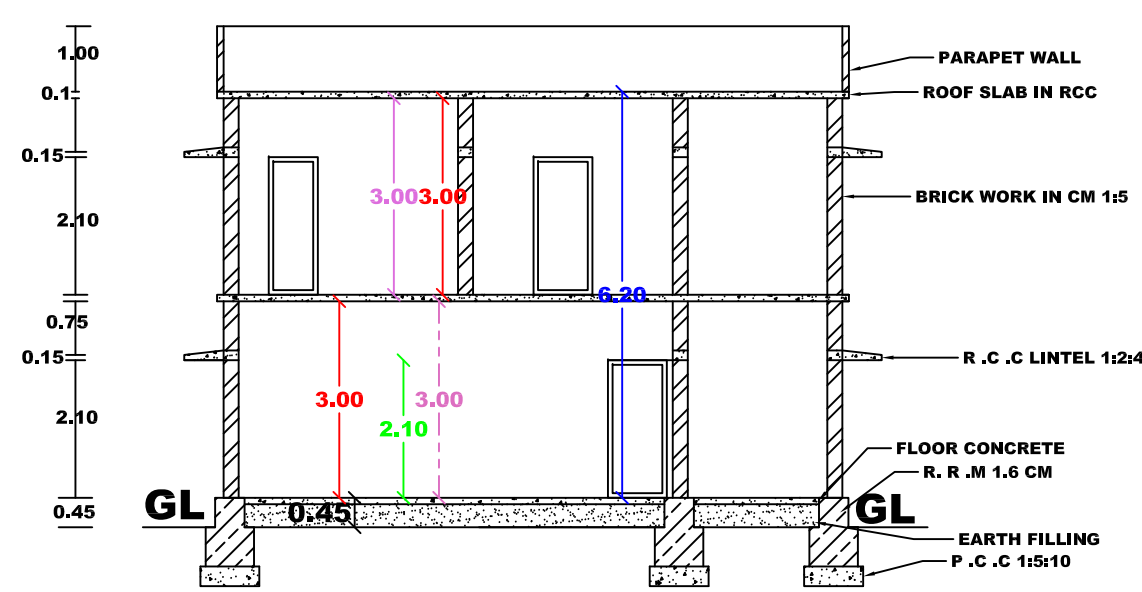


SECTION -AB

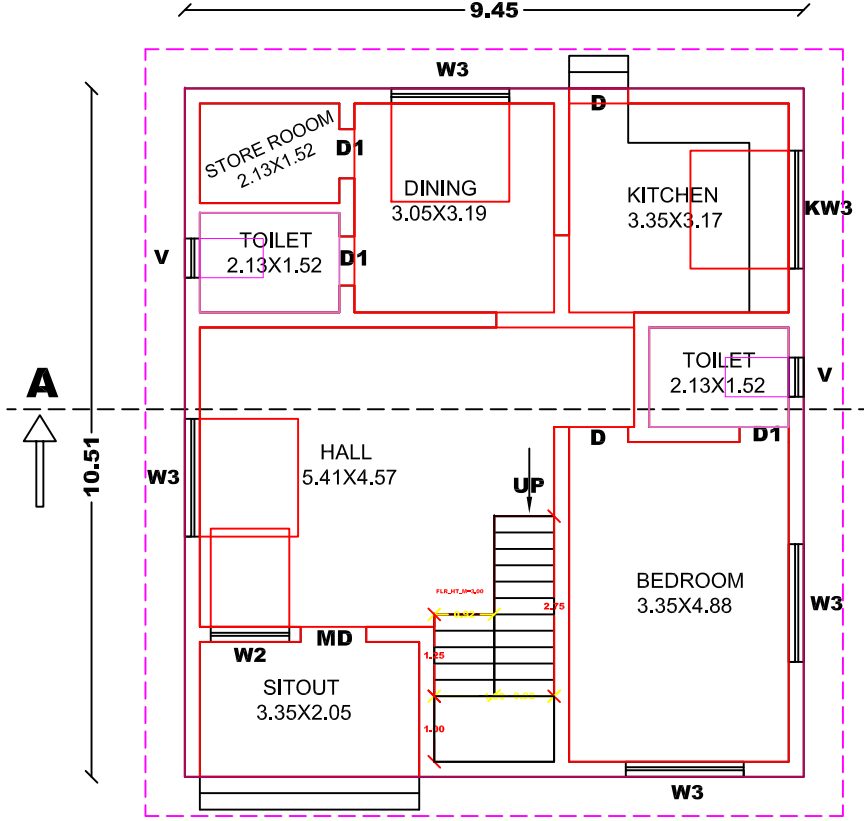


GROUND FLOOR

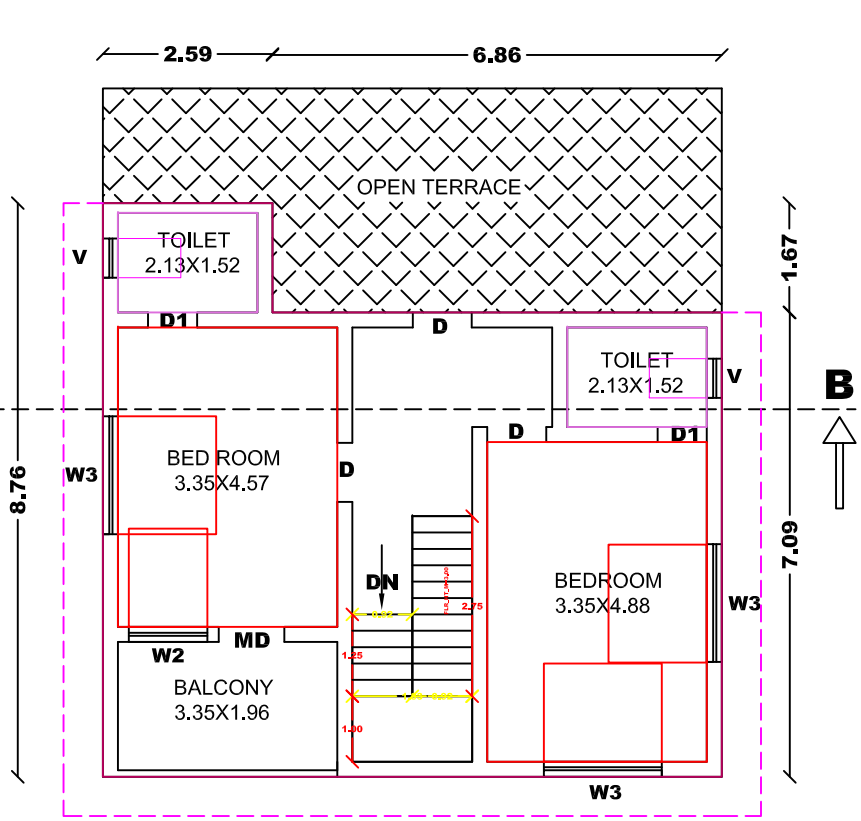


FIRST FLOOR

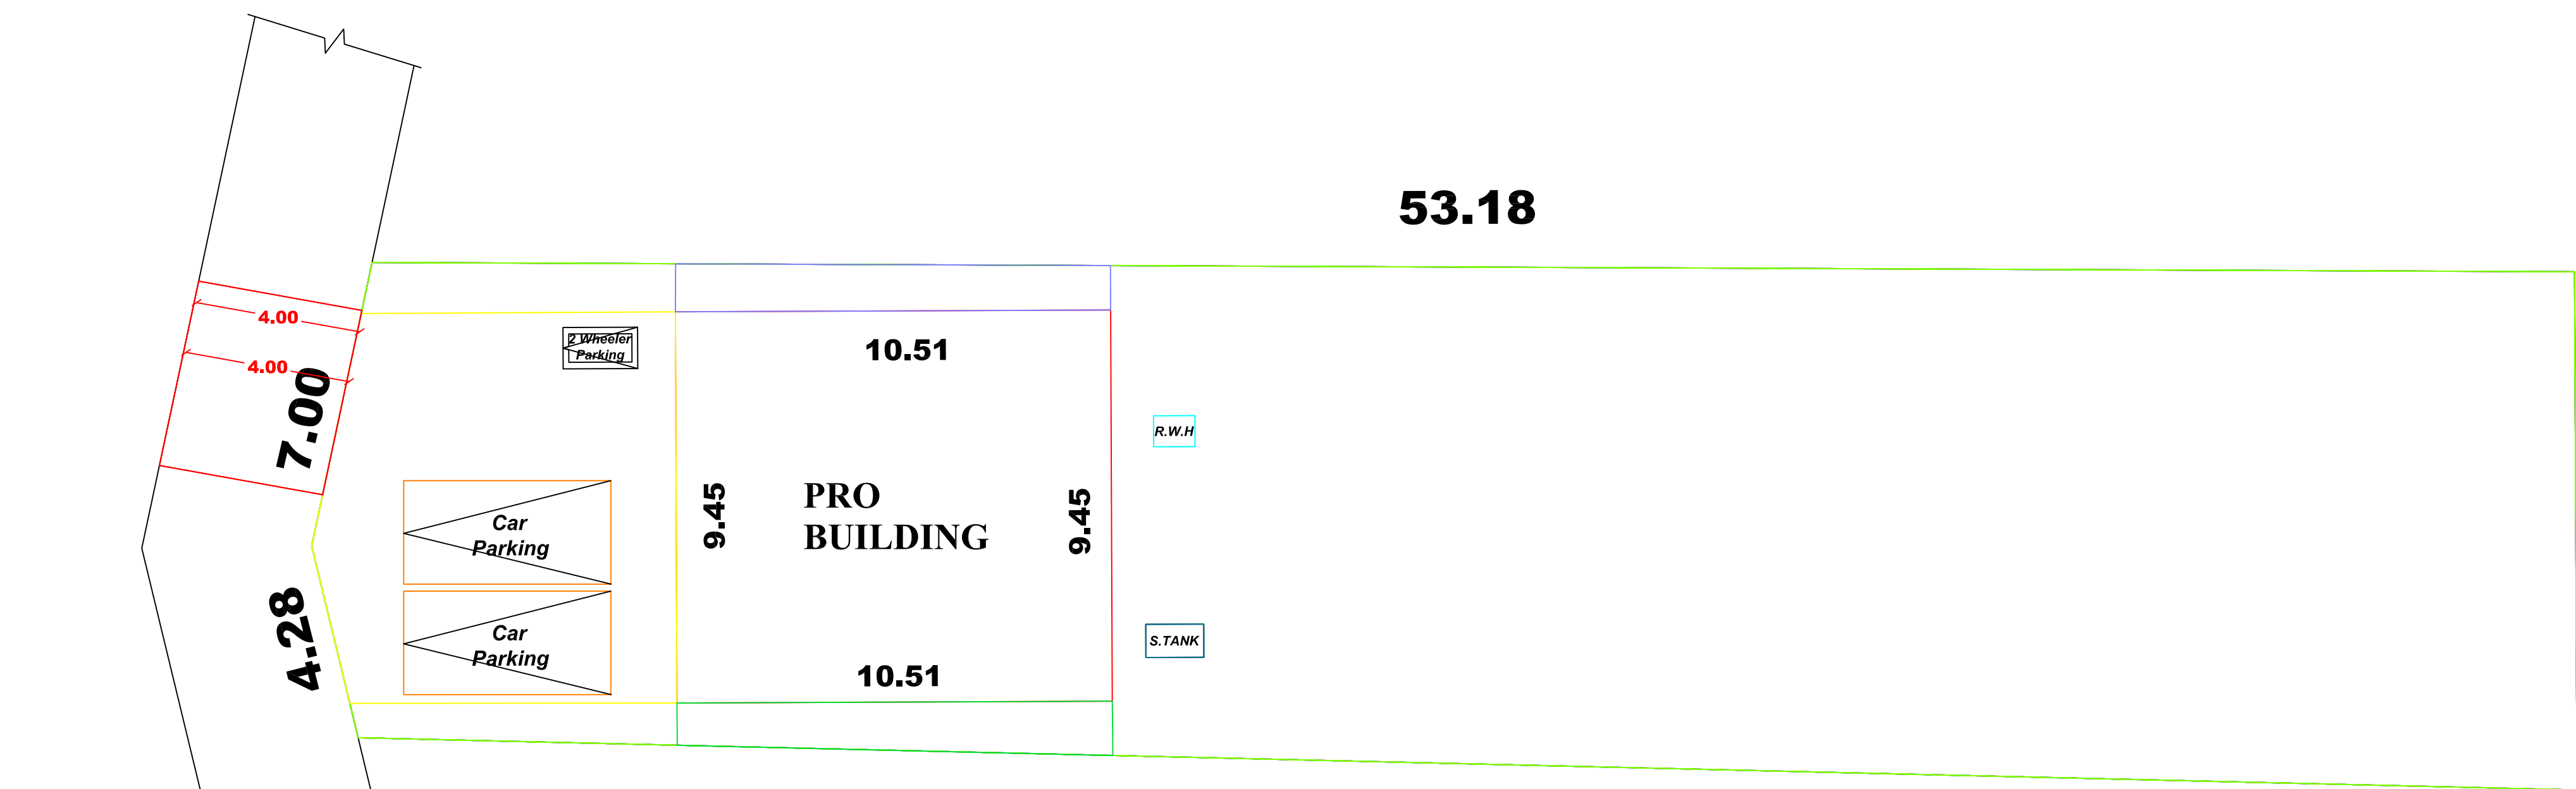


SITE PLAN

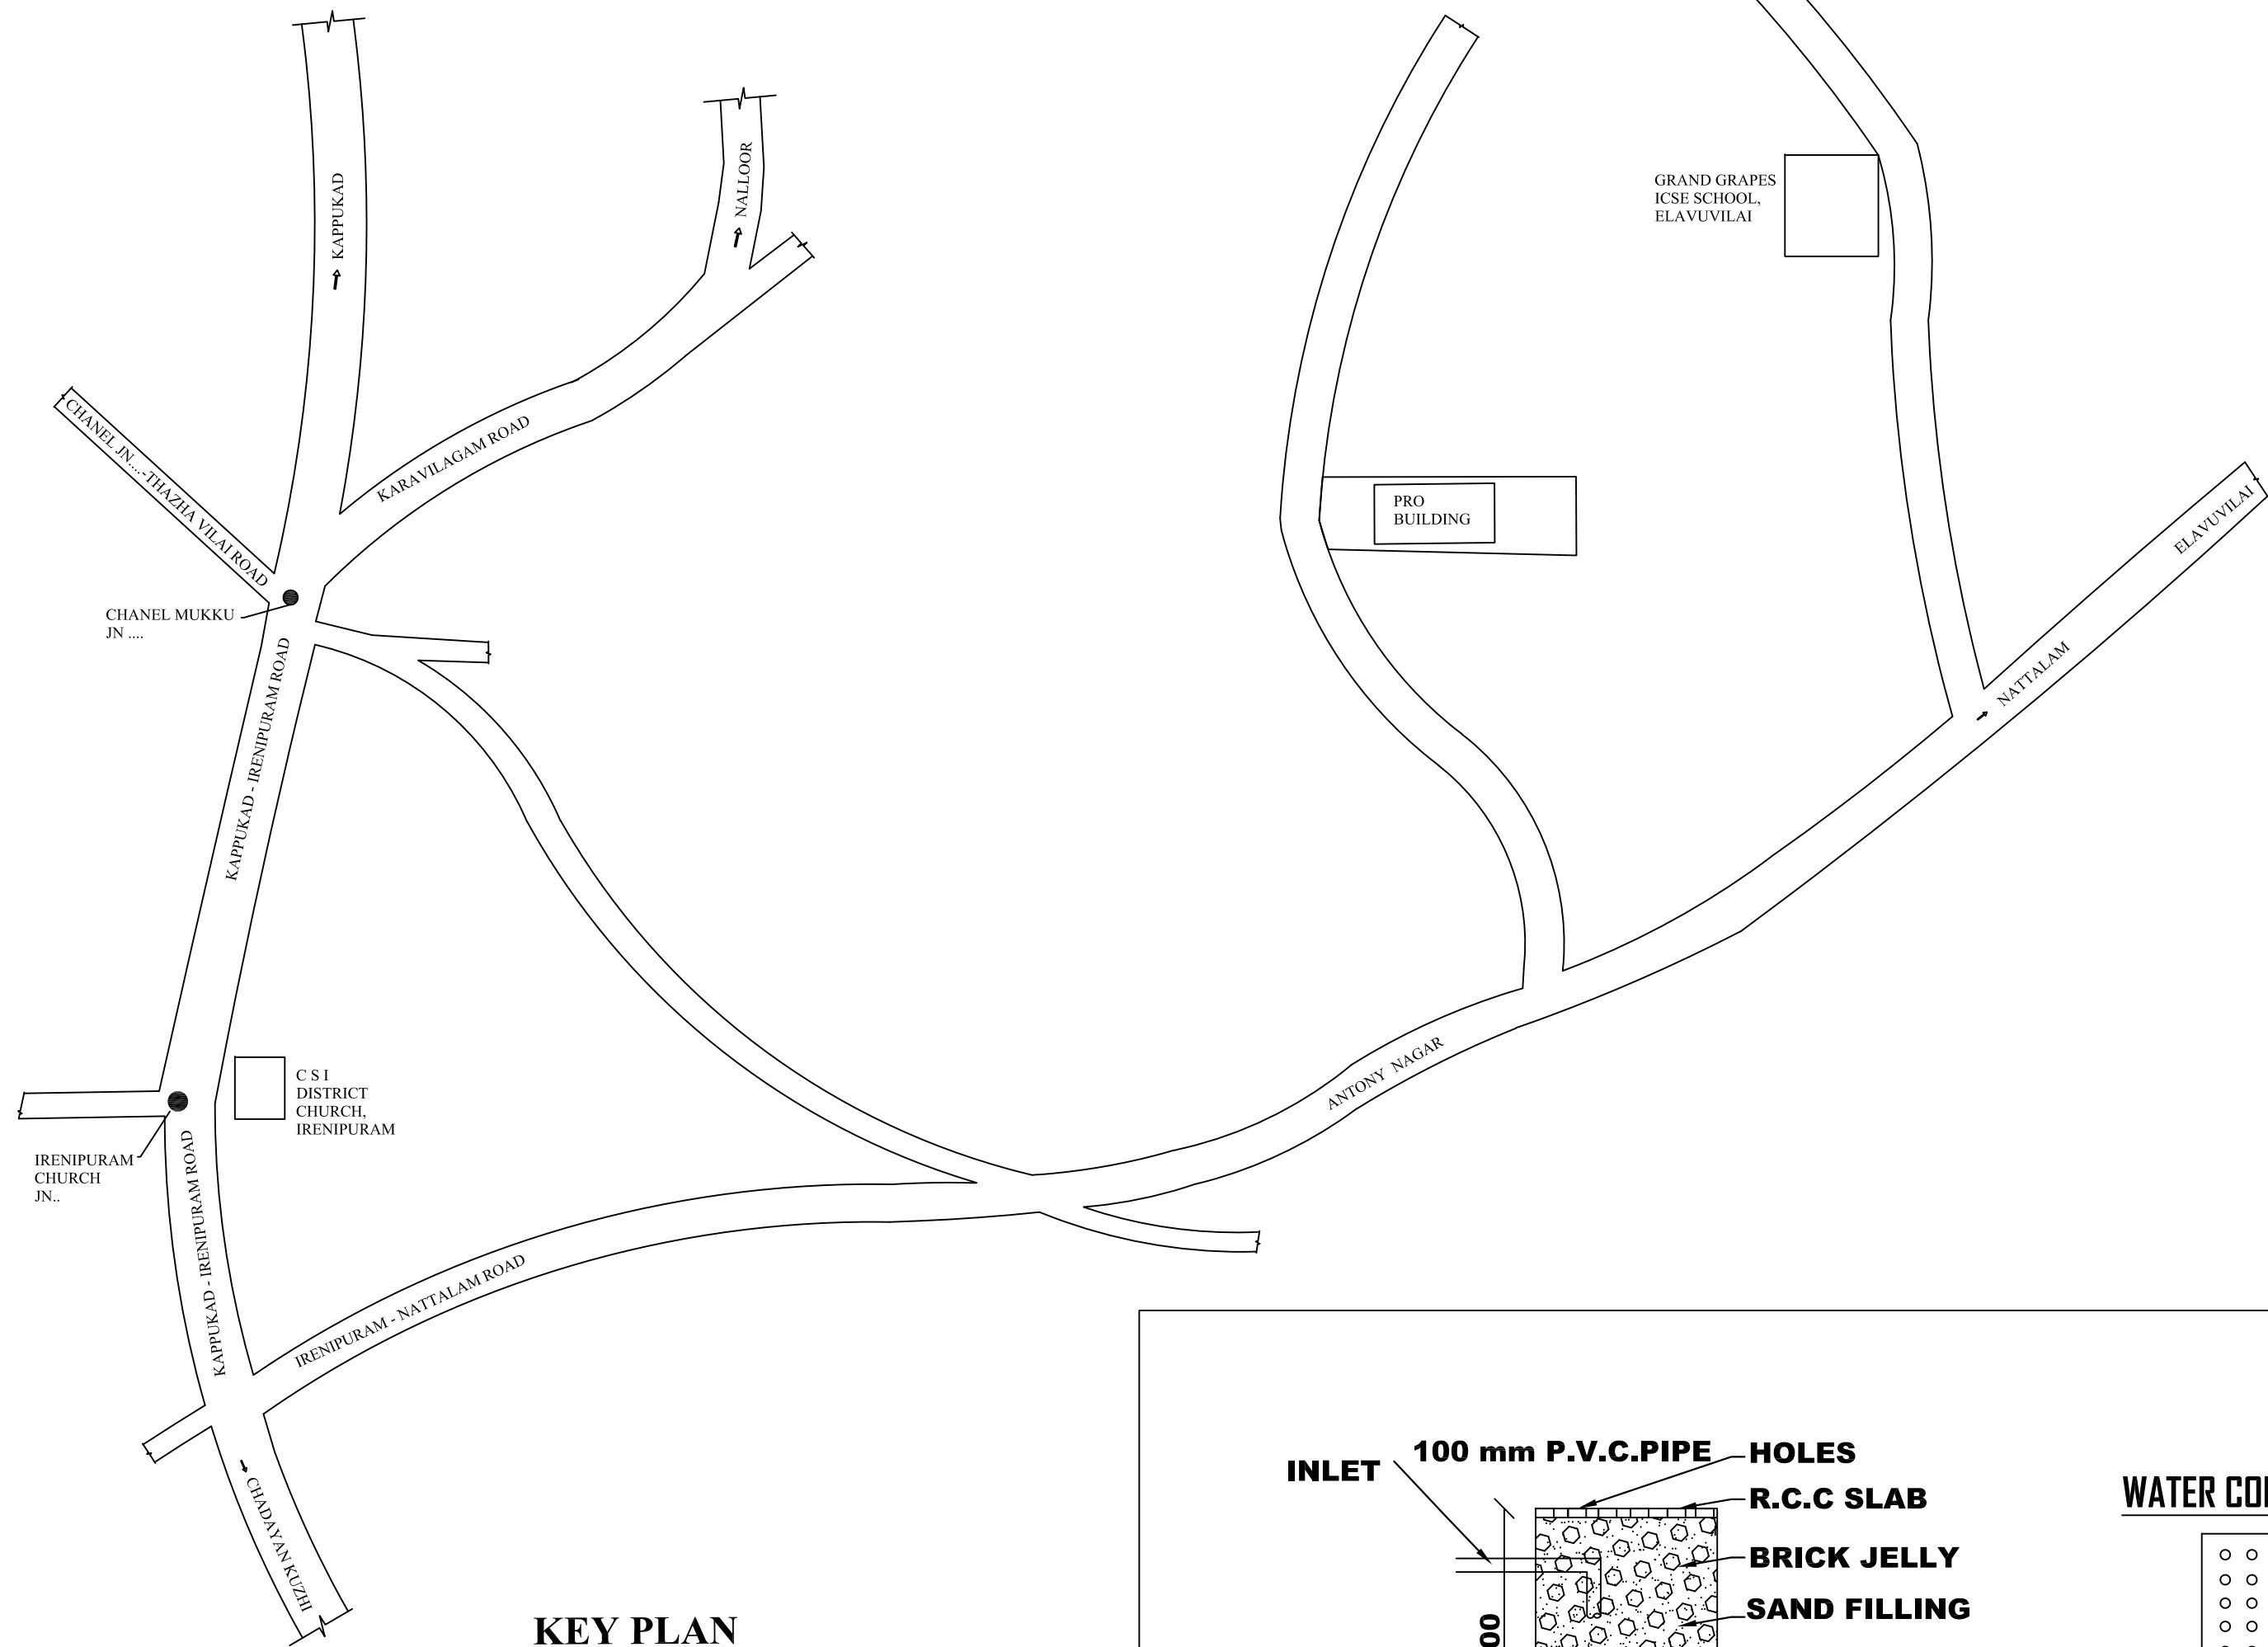


KEY PLAN

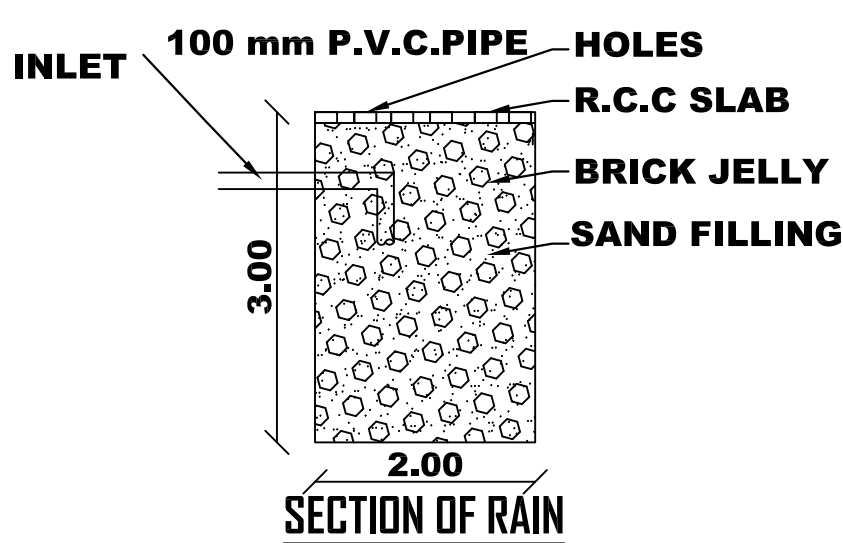


SECTION OF RAIN

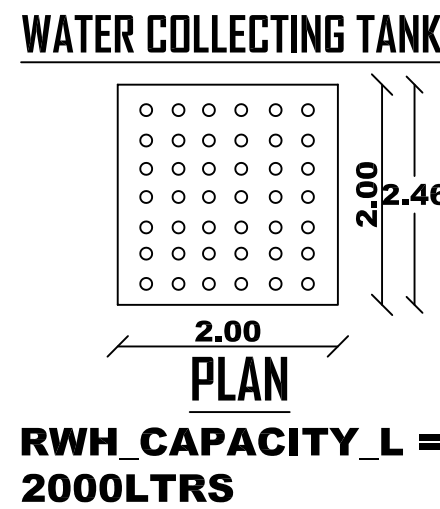


PLAN
RWL_CAPACITY_L = 2000LTRS

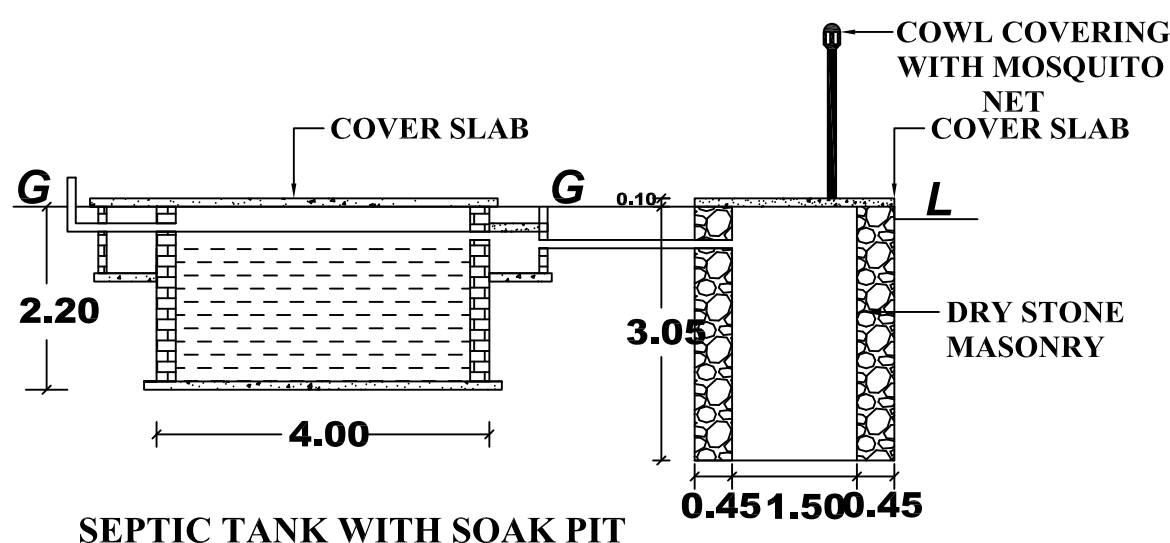


SEPTIC TANK WITH SOAK PIT

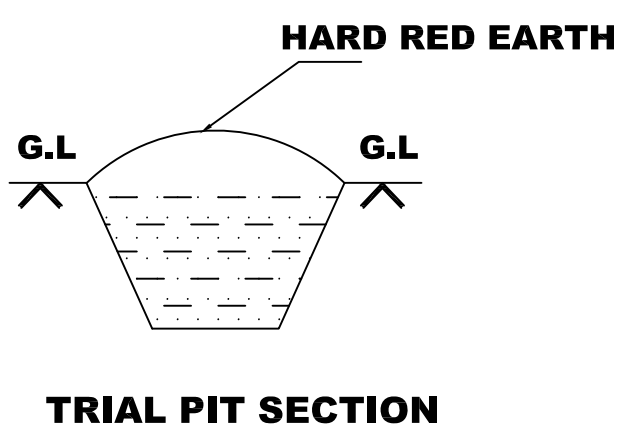


TRIAL PIT SECTION

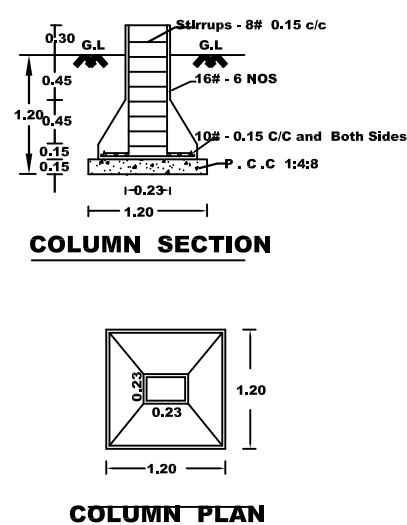


COLUMN PLAN

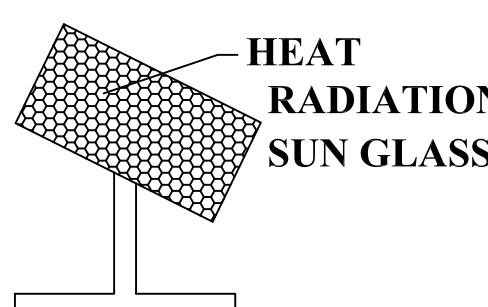


SOLAR PANNEL

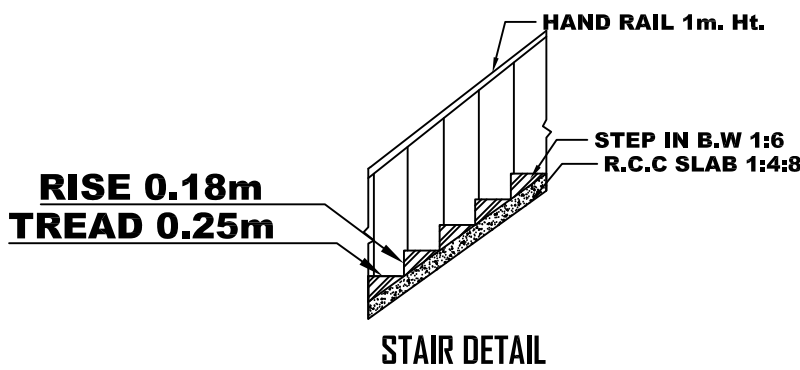

STAIR DETAIL
NOT TO SCALE

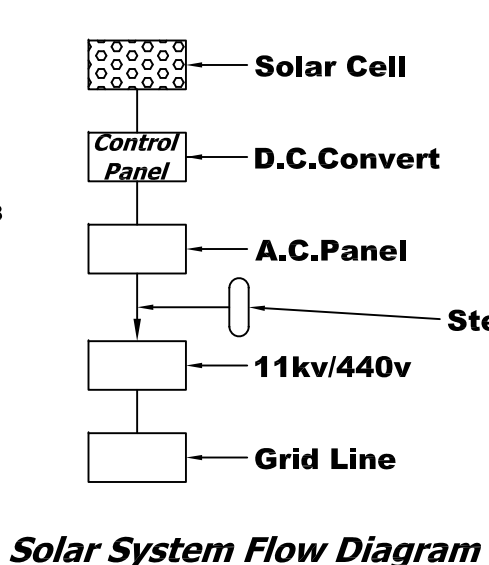

Solar System Flow Diagram

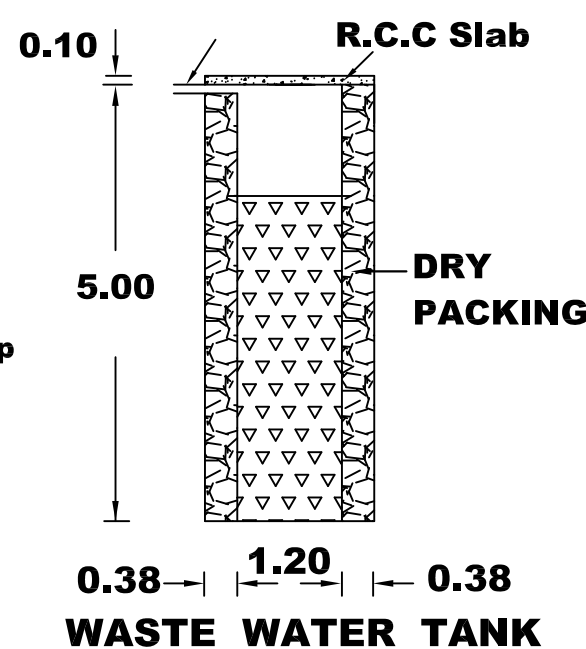

WASTE WATER TANK

PLAN INFO
PLOT_AREA_M2=647.68
AS_PER_DOCUMENT=647.68
AS_SITE=647.68
FMB_OR_PLR=647.68
SINGLE_FAMILY_BLDG=YES
CRZ=NO
SECURITY_ZONE=NO
ACCESS_WIDTH_M=10
DEPTH_CUTTING_MORE_THAN_1.5_M=NO
WHETHER_GOVT_OR_AIDED_SCHOOL=NO
ROAD_WIDTH=4.0
ROAD_LENGTH=250
AREA_TYPE=OTHERS
AVG_PLOT_DEPTH=53.59
AVG_PLOT_WIDTH=12.52
LAND_USE_ZONE=PRZ
LEASEHOLD_LAND=NO
BUILDING_NEAR_MONUMENT=NO
BUILDING_NEAR_GOVT_BLDG=NO
BUILDING_NEAR_RIVER=NO
BARRIER_FREE_ACCESS_FOR_PHYSICALLY_CHALLENGED_PEOPLE=NO
PROVISION_FOR_GREEN_BUILDINGS_AND_SUSTAINABILITY=NO
FIRE_PROTECTION_AND_FIRE_SAFETY_REQUIREMENTS=NO
NOC_FOR_CONSTRUCTION_NEAR_MONUMENT=NO
NOC_FOR_CONSTRUCTION_NEAR_AIRPORT=NO
NOC_FOR_CONSTRUCTION_NEAR_DEFENCE_AERODOMES=NO
NOC_STATE_ENV_IMPACT=NO
NOC_RAILWAY=NO
NOC_COLLECTOR_GVT_LAND=NO
NOC_IRRIGATION_DEPTH=NO
NOC_FIRE_DEPT=NO
DISTRICT=KANNIYAKUMARI
JURISDICTION_TYPE=PANCHAYAT
OSR_APPLICABLE=NO
PREMIUM_FSI_REQUIRED=NO
IS_APPROVED_LAYOUT=NO
OCCUPANCY=RESIDENTIAL
RWL_DECLARED=YES
SURVEY_NO=195/9B
PATTANUM=15855
TALUK=VILAVANCODE
IF_HERITAGE_TOWN_LESS_THAN_1KM_RADIUS=NO
IS_SWIMMING_POOL_EXISTS=NO