

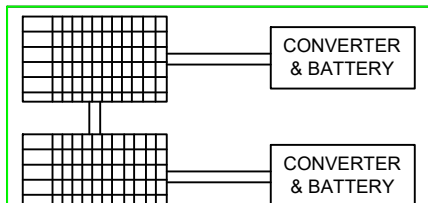
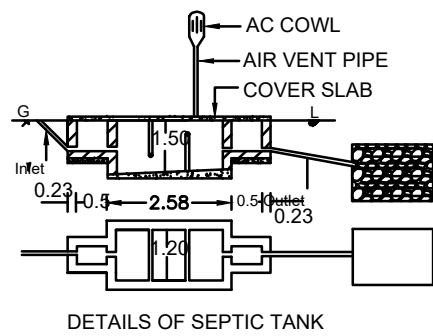
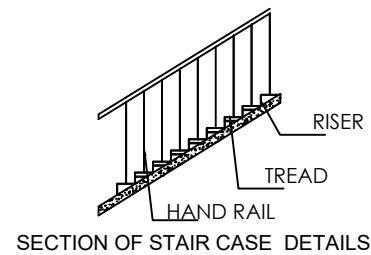
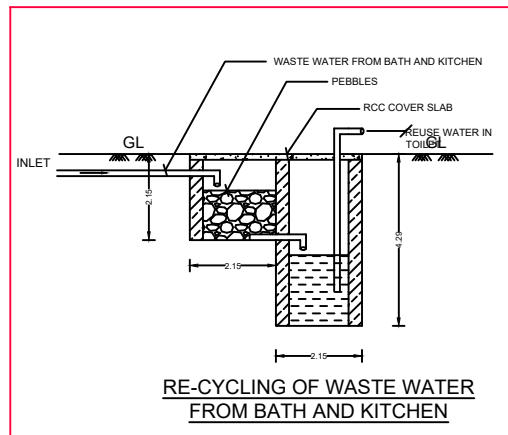
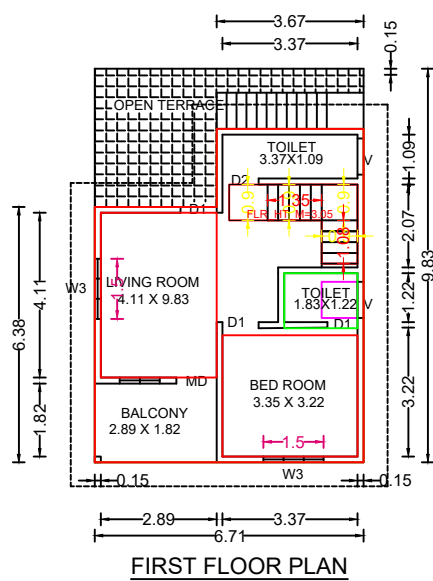
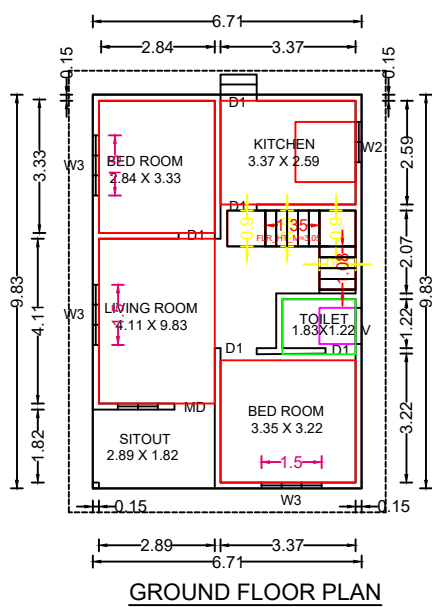
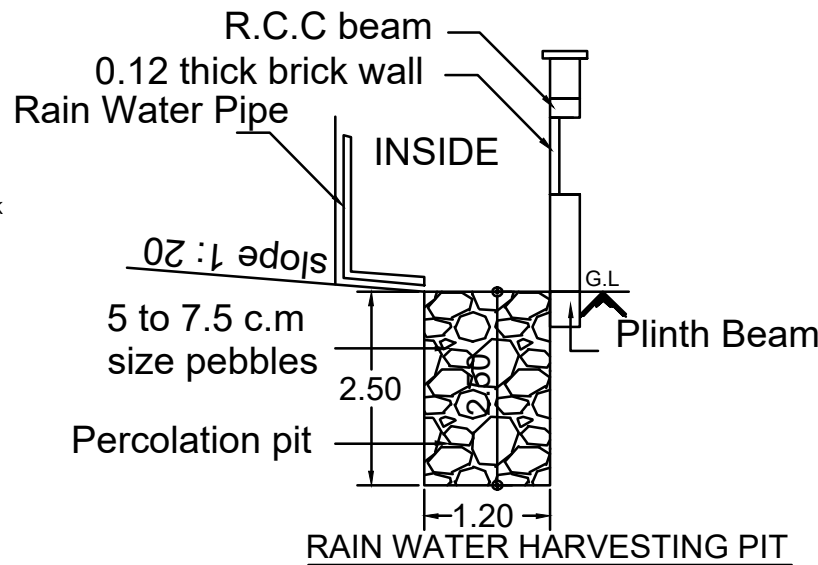
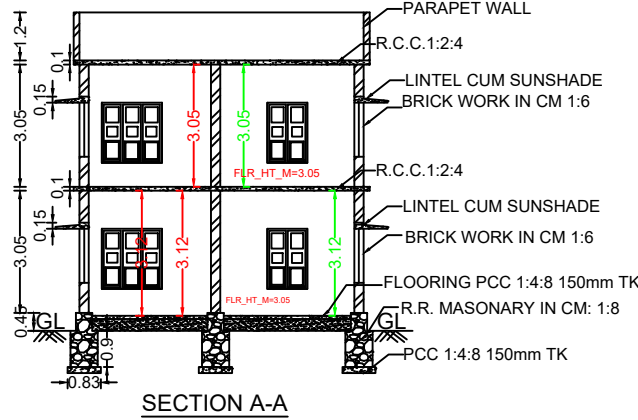
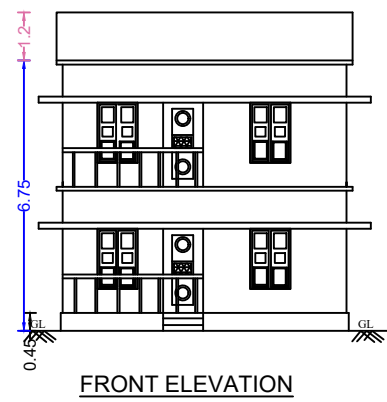
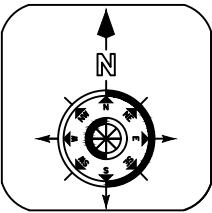
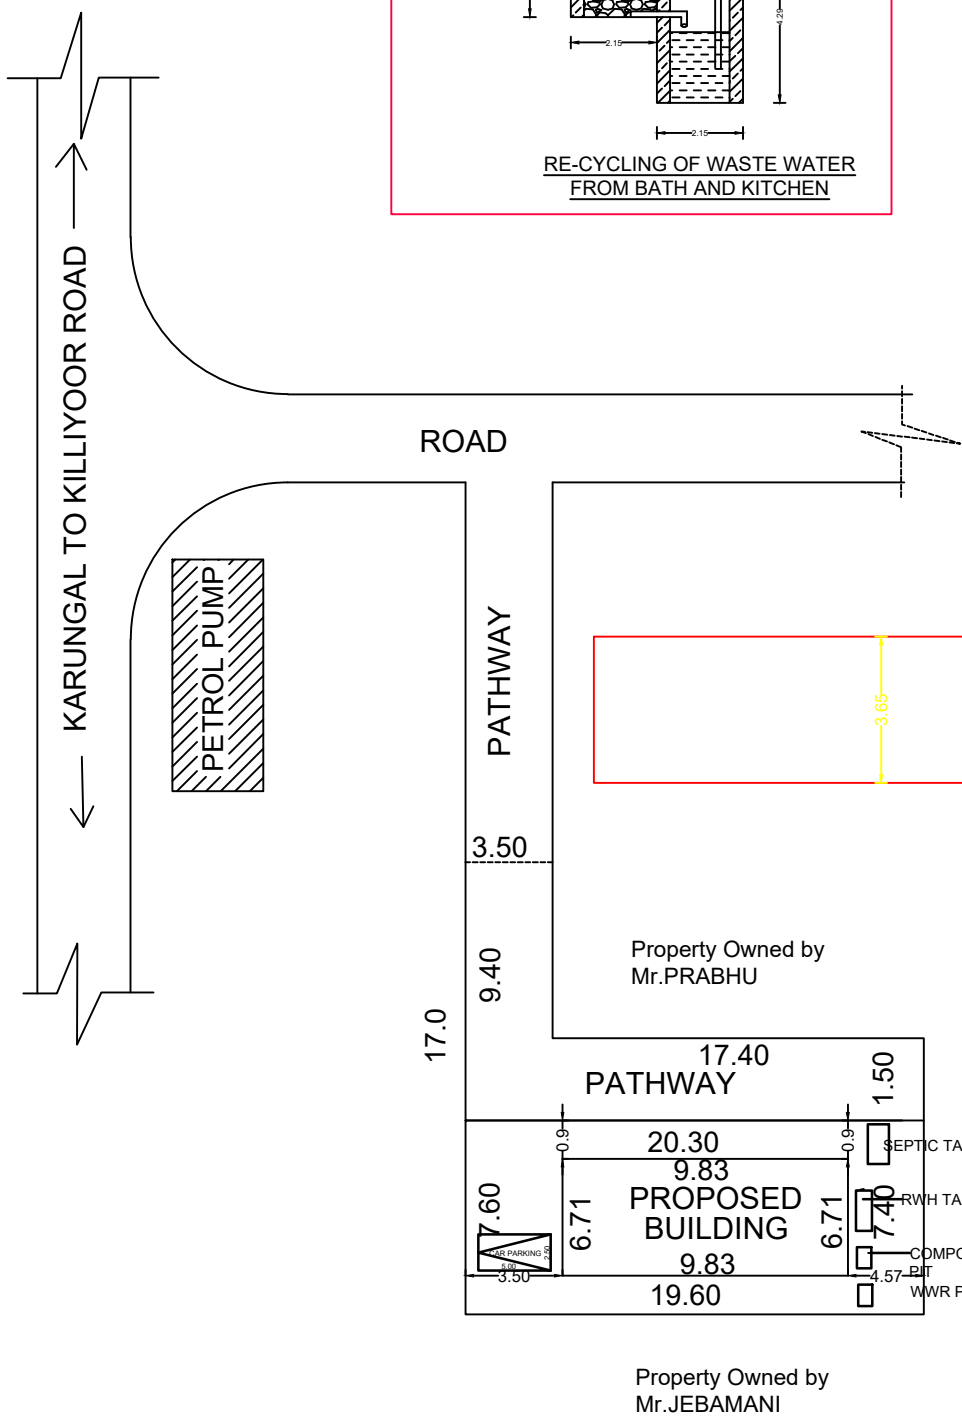


PLAN SHOWING THE PROPOSED CONSTRUCTION OF A R.C.C ROOF RESIDENTIAL BUILDING
AT MUKKUTTU VILAI, IN RE.SY.NO: 8/2, OF MULLANGINAVILAI VILLAGE, KILLIYOOR TOWN PANCHAYAT,
KILLIYOOR TALUK, KANIYAKUMARI DISTRICT.


OWNER NAME : Mr. JENISH.K
S/O: KAMARAJ

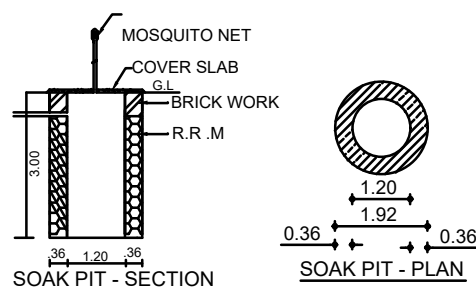

SOLAR WATER HEATING SYSTEM

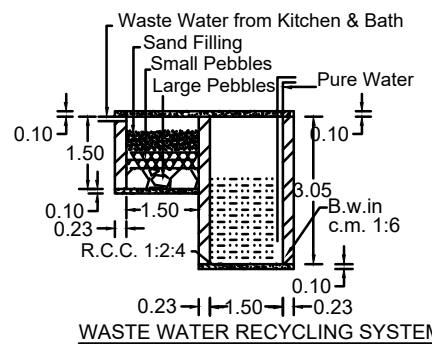

Property Owned by
Mr.SUBASH PLOT

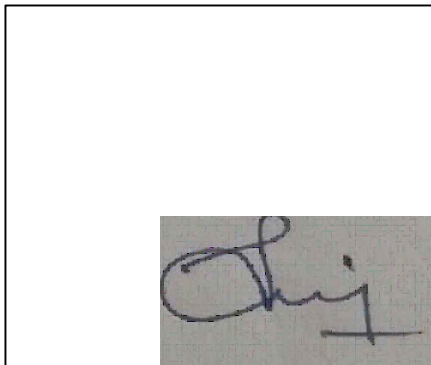

OWNER SIGNATURE


SCHEDULE OF JOINERIES

D	DOOR	1.00 X 2.10	1NOS
D1	DOOR	0.90 X 2.10	5NOS
D2	DOOR	0.75 X 2.10	2NOS
W	WINDOW	1.50 X 1.50	6NOS
W1	WINDOW	1.00 X 1.50	3NOS
KW	WINDOW	1.00 X 1.00	2NOS
V	VENTILATION	0.90 X 0.60	3NOS

AREA STATEMENT

	SQ.M	SQ.FT
AREA OF THE SITE (3.600 + 1.00 = 4.600 CENTS)	186.16	2003.76
GROUND FLOOR PLINTH AREA	65.96	709.99
FIRST FLOOR PLINTH AREA	49.97	537.87
TOTAL PLINTH AREA	115.93	1247.86
FSI = 115.93 / 1247.86 = 0.62		

PLAN INFO
SURVEY_NO=8/2
PATTA_NO=5909
VILLAGE=MULLANGINAVILAI
TALUK=KILLIYOOR
DISTRICT=KANNIYAKUMARI
SINGLE_FAMILY_BLDG=YES
PREMIUM_FSI_REQUIRED=NO
IF_HERITAGE_TOWN_LESSTHAN_1KM_RADIUS=NO
CRZ=NO
SECURITY_ZONE=NO
WHETHER_GOV'T_OR_AIDED_SCHOOL_=NO
OSR_APPLICABLE=NO
FMB_OR_PLR=147.69
PLOT_AREA_M2=147.69
AS_PER_DOCUMENT=186.16
AS_AT_SITE=147.69
AVG_PLOT_DEPTH=18.84
AVG_PLOT_WIDTH=10.05
AREA_TYPE=OTHERS
ROAD_WIDTH=3.65
ROAD_LENGTH=100.00
IS_APPROVED_LAYOUT=YES
LAND_USE_ZONE=RESIDENTIAL
RWH_DECLARED=YES
BUILDING_NEAR_TO_RIVER=NO
BUILDING_NEAR_MONUMENT=NO
BUILDING_NEAR_GOV'T_BLDG=NO
IS_SWIMMING_POOL_EXISTS=NO
JURISDICTION_TYPE=PANCHAYAT

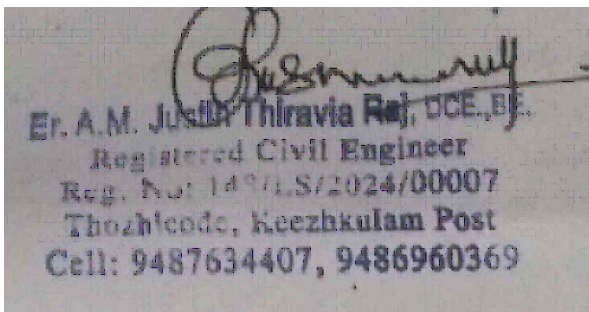

ENGINEER SIGNATURE