
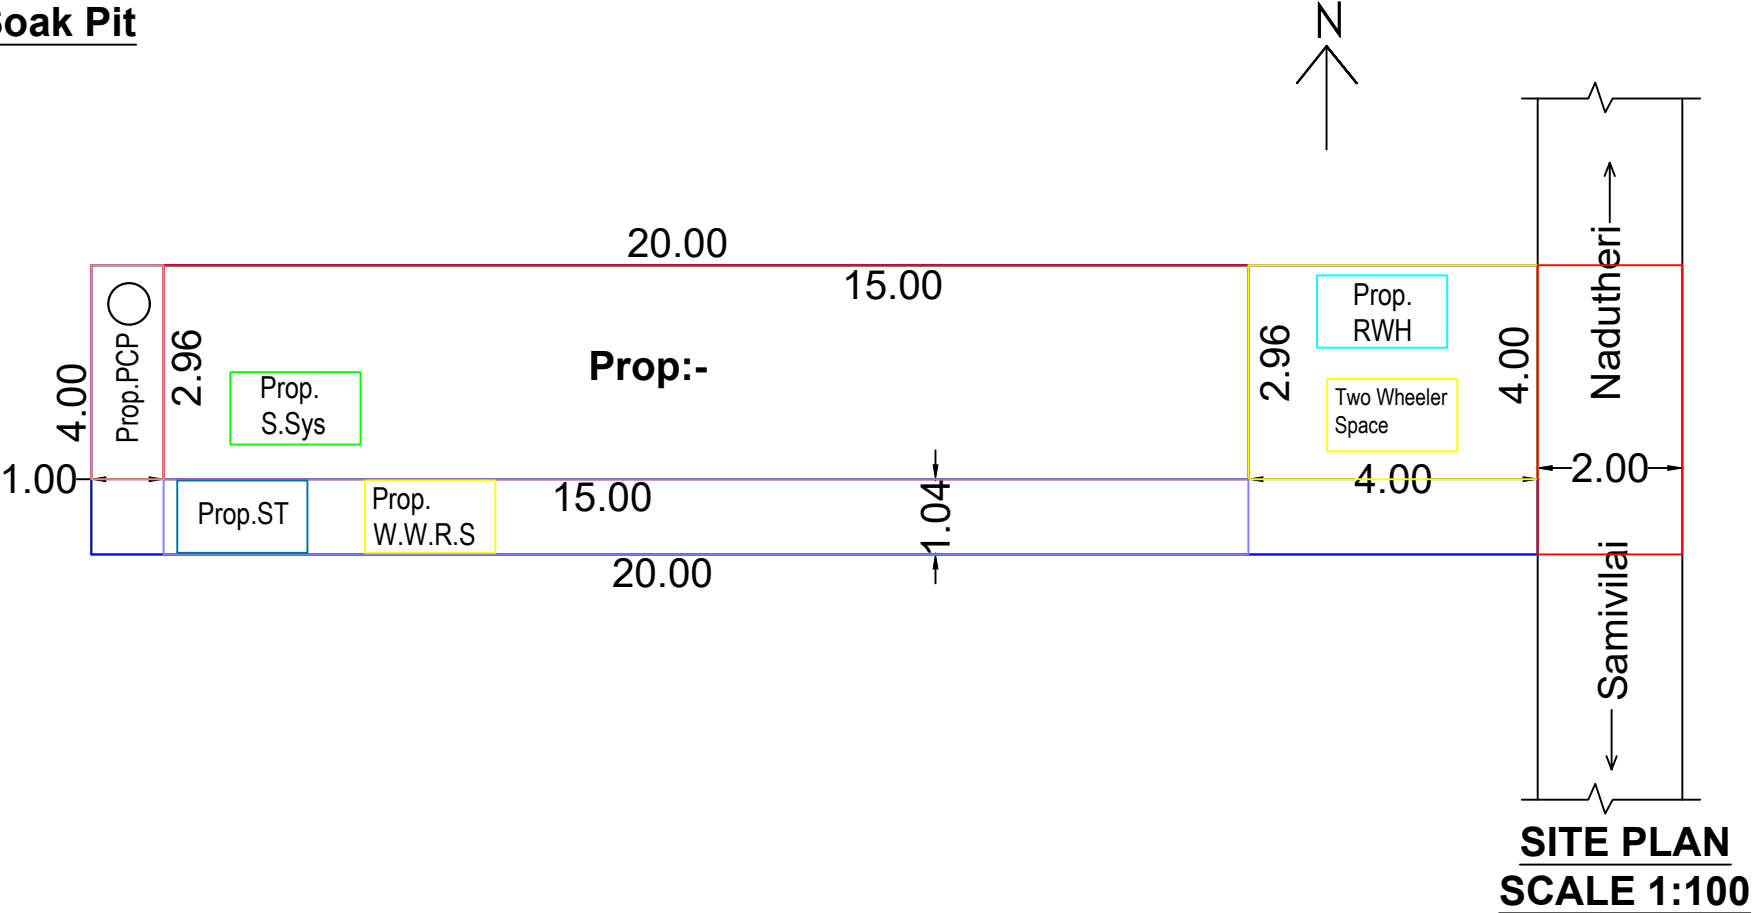
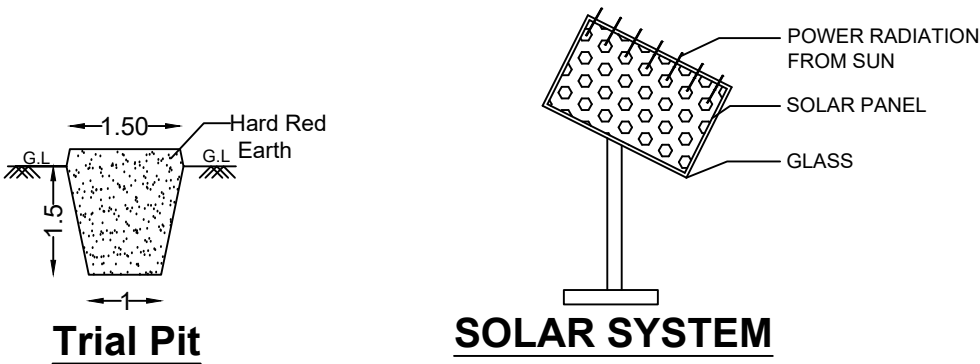
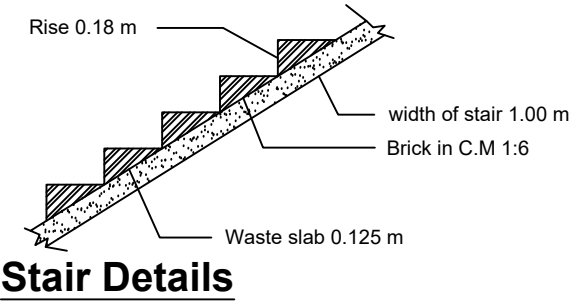
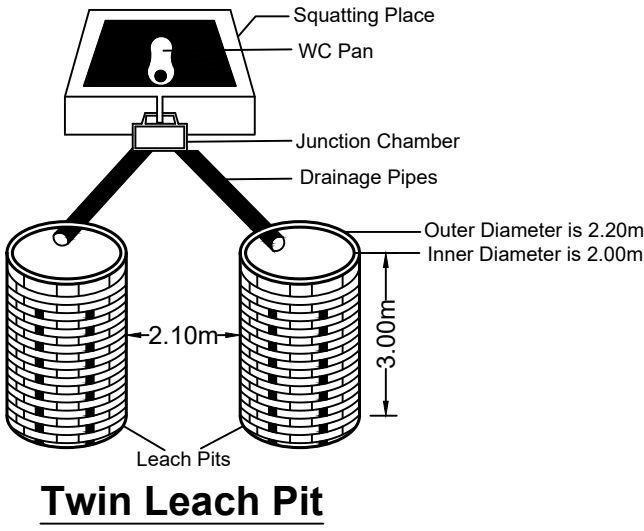
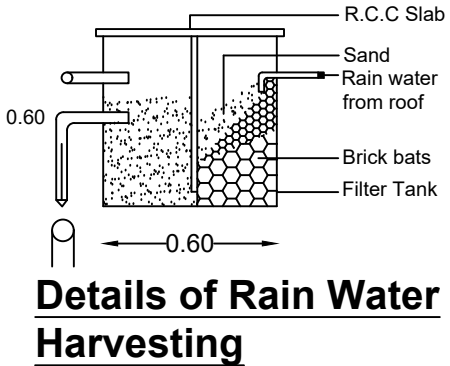
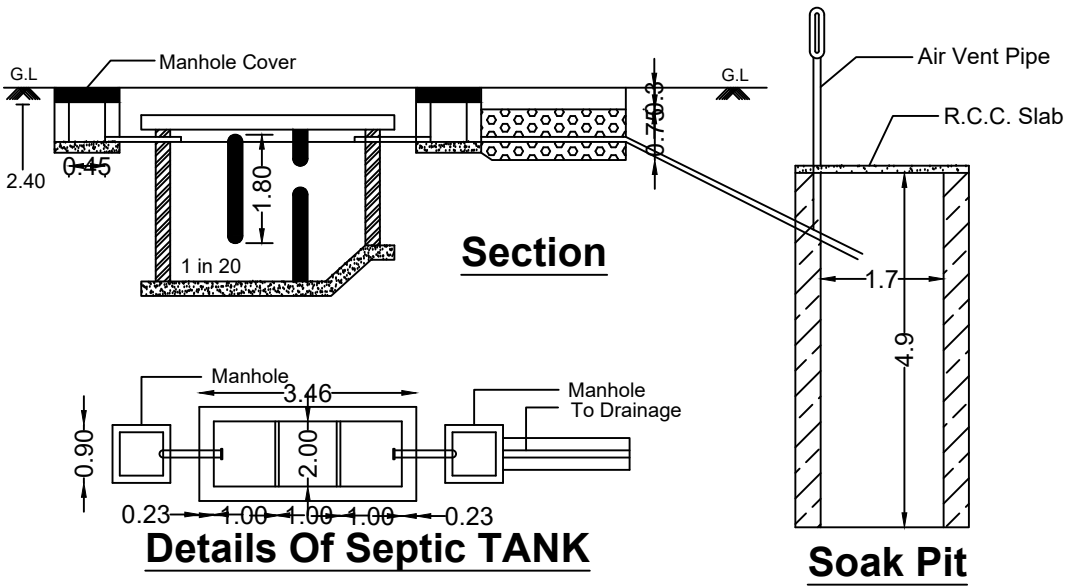
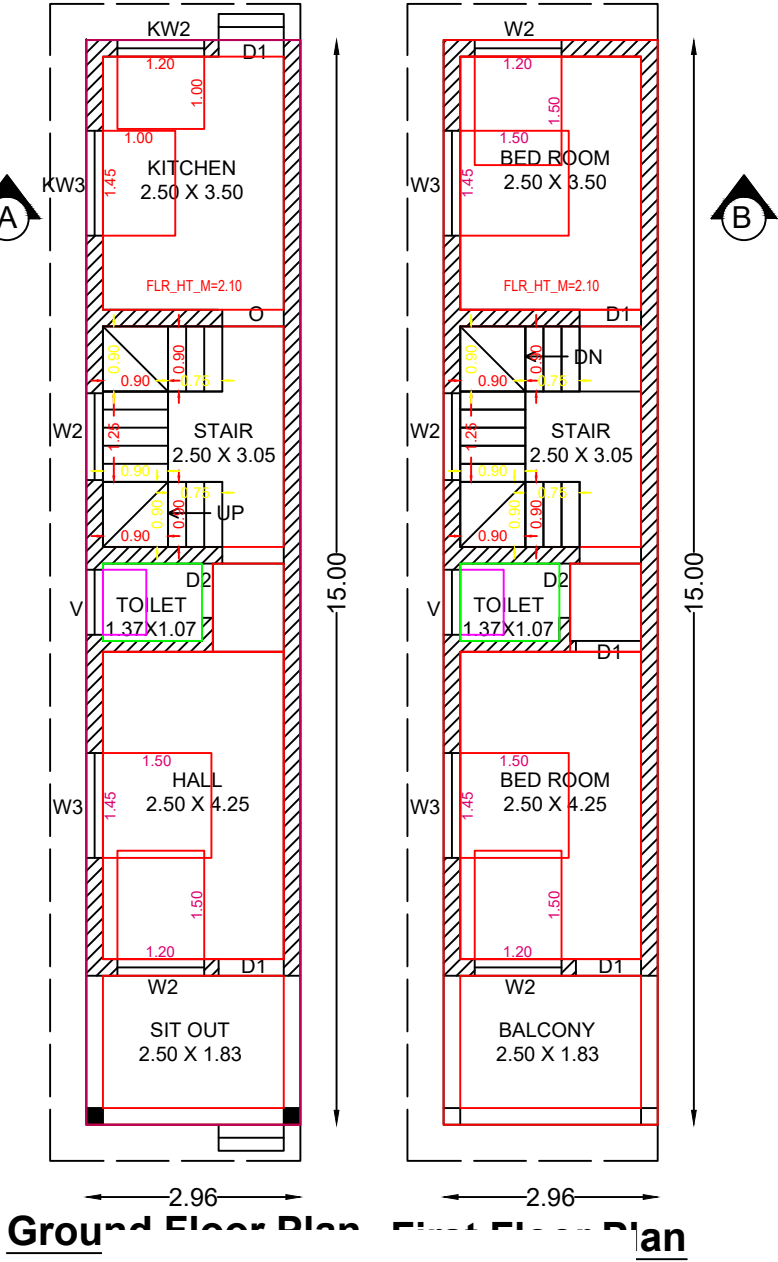
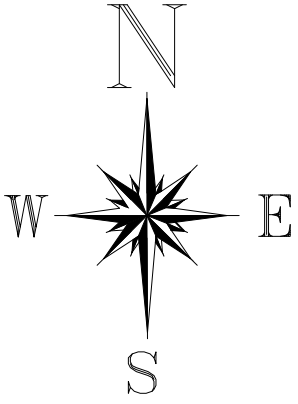
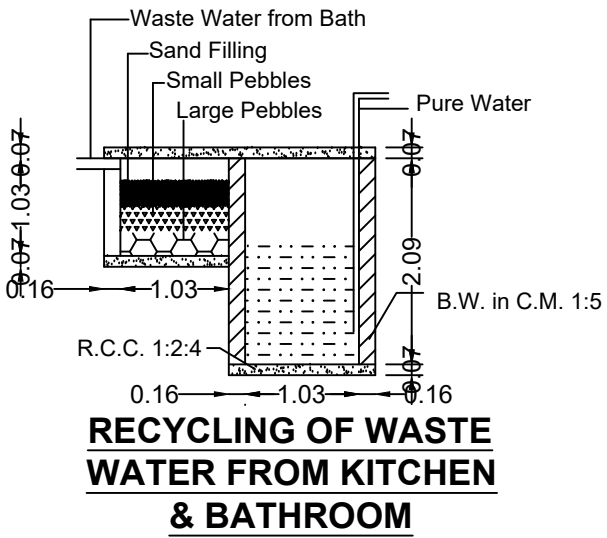
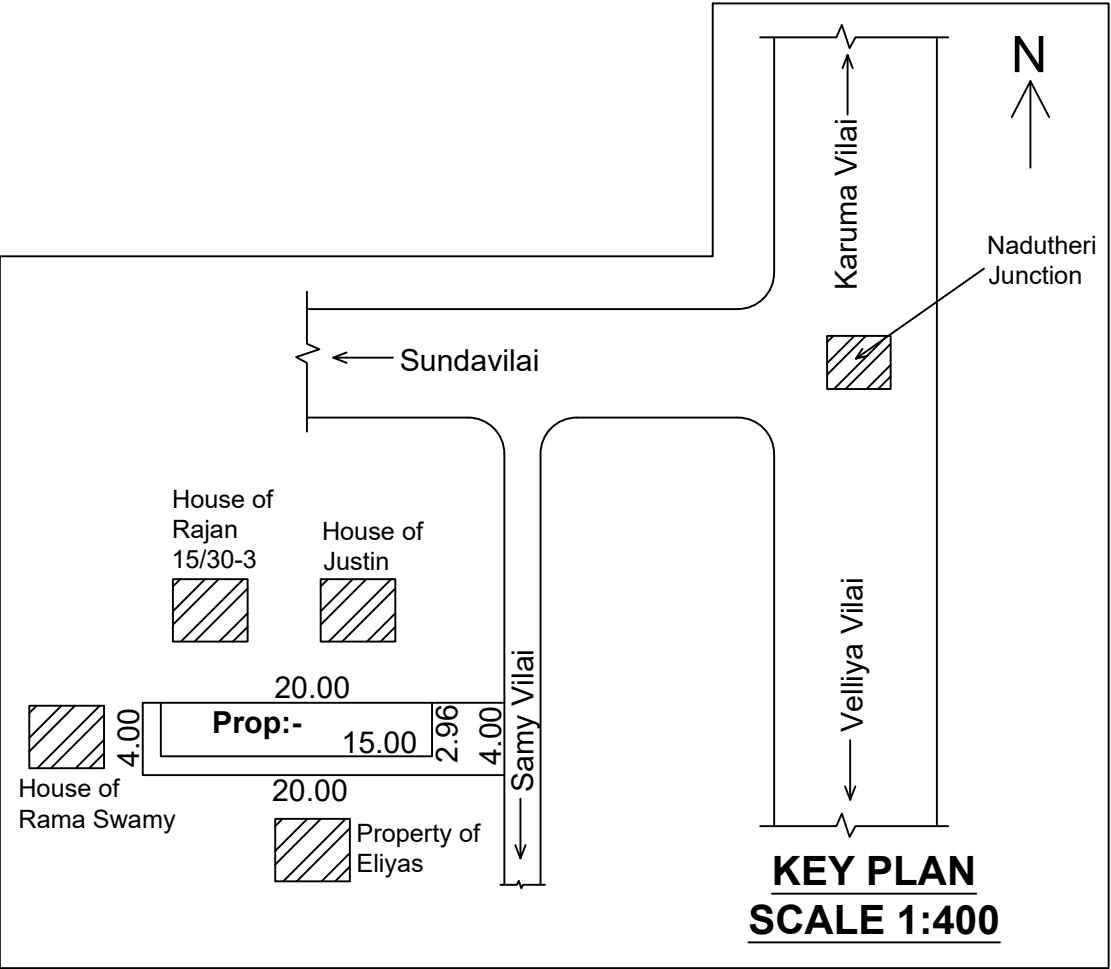


PLAN SHOWING THE PROPOSED CONSTRUCTION OF R.C.C ROOF RESIDENTIAL BUILDING AFTER DEMOILISHING THE EXISTING DOOR NO:15/30B AT SAMY VILAI IN RE.SY.NO:633/27 OF KARUNGAL VILLAGE, IN KARUNGAL TOWN PANCHAYET, KILLIYOOR TALUK. K.K. DISTRICT.

Name of the Owner: Mr.Alex, S/O.Mr.Maria Alangamani, Samy Vilai, Nadutheri, Karungal (P.O), Mob:8610635461

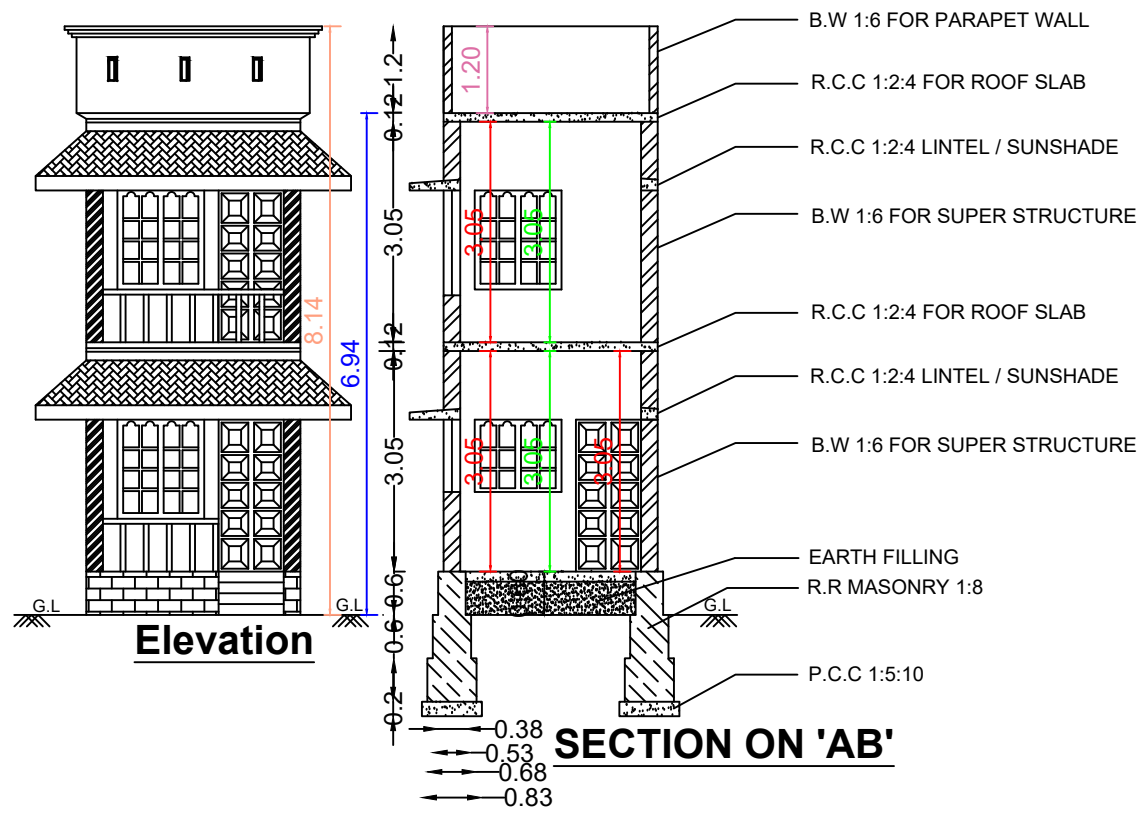

| AREA DETAILS              |               |                            |
|---------------------------|---------------|----------------------------|
| SITE AREA                 | : 2.000 Cents | ( 0.80 Are )               |
| VACANT AREA               | : 36.53 Sq.M  | ( 0.902 Cents )            |
| G.F PLINTH AREA           | : 44.40 Sq.M  | ( 477.96 Sq.Ft )           |
| F.F PLINTH AREA           | : 44.40 Sq.M  | ( 477.96 Sq.Ft )           |
| TOTAL                     | : 88.80 Sq.M  | ( 955.92 Sq.Ft )           |
| G.F FLOOR AREA            | : 36.69 Sq.M  | ( 394.96 Sq.Ft )           |
| F.F FLOOR AREA            | : 36.69 Sq.M  | ( 394.96 Sq.Ft )           |
| TOTAL                     | : 73.38 Sq.M  | ( 789.92 Sq.Ft )           |
| F.S.I                     | : 88.80/80.93 | ( 1.09 < 2.00 )            |
| SCHEDULE OF JOINERIES     | SCALE 1:100   | ALL DIMENSION ARE IN METER |
| DOOR. D1 : 0.90 X 2.10    |               |                            |
| DOOR. D2 : 0.75 X 2.10    |               |                            |
| OPENING. O : 0.90 X 2.10  |               |                            |
| WINDOW. W3 : 1.45 X 1.37  |               |                            |
| WINDOW. W2 : 1.20 X 1.37  |               |                            |
| WINDOW. KW3 : 1.45 X 1.00 |               |                            |
| WINDOW. KW2 : 1.20 X 1.00 |               |                            |
| VENTILATOR. : 0.90 X 0.45 |               |                            |

**SIGNATURE OF BUILDING OWNER**

*Alex*

**SIGNATURE OF LICENCED ENGINEER**

*Er. D. DAVIDSON, DCE.*  
Licenced Engineer  
Signature of the Licenced Surveyor  
Devicod Jn., Udayamarthandam P.O.  
Mob: +91-9488274478, +91-9445294773

**FOR OFFICE USE ONLY**

**PLAN INFO**  
PLOT\_AREA\_M2=80.93  
AS\_AT\_SITE=80.00  
FMB\_OR\_PIR=80.93  
AS\_PER\_DOCUMENT=80.93  
ROAD\_WIDTH=2.00  
AVG\_PLOT\_WIDTH=4.00  
AVG\_PLOT\_DEPTH=20.00  
ROAD\_LENGTH=100.00  
AREA\_TYPE=EWS  
SURVEY\_NO=633/27  
PATTA\_NO=4290  
TALUK=KILLIYOOR  
JURISDICTION\_TYPE=PANCHAYAT  
SINGLE\_FAMILY\_BLDG=YES  
OSR\_APPLICABLE=NO  
OSR\_SURRENDER\_OR\_BUYBACK=YES  
PREMIUM\_FSI\_REQUIRED=NO  
OSR\_SURRENDER\_OR\_BUYBACK=YES  
IS\_APPROVED\_LAYOUT=YES  
ORGANIZATION\_TYPE=PRIVATE  
CRZ=NO  
LAND\_USE\_ZONE = RESIDENTIAL  
PLOT\_NO=0  
DISTRICT=KANYAKUMARI  
IS\_SWIMMING\_POOL\_EXISTS=NO  
RWH\_DECLARED=YES  
IF\_HERITAGE\_TOWN\_LESS THAN 1KM\_RADIUS=NO