

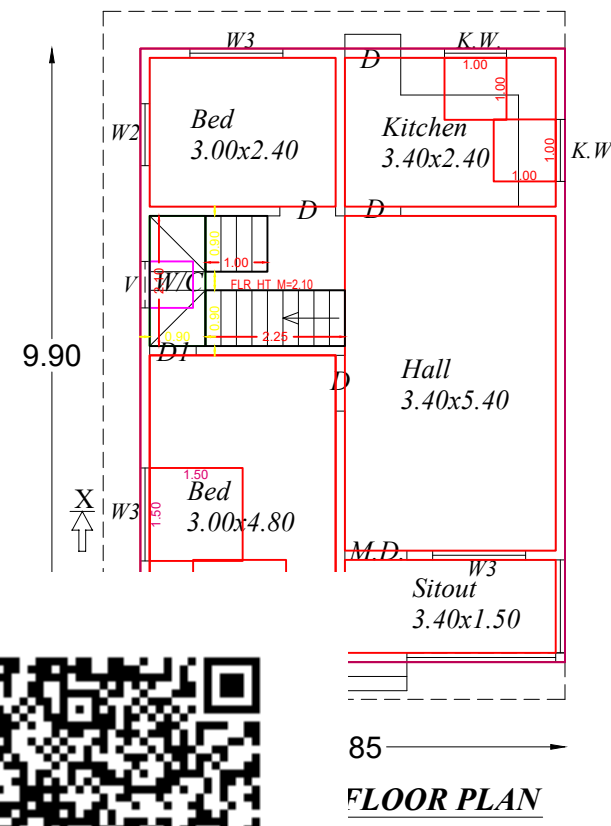
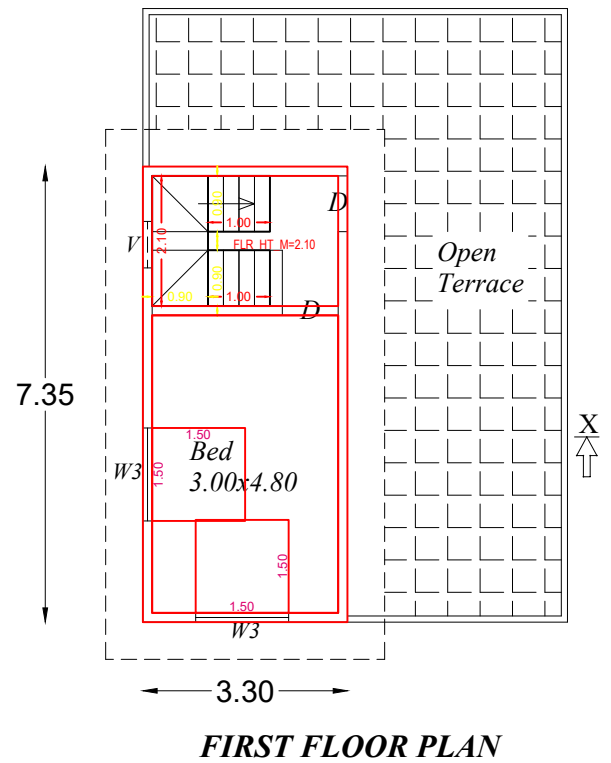
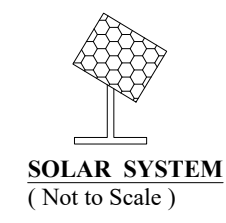
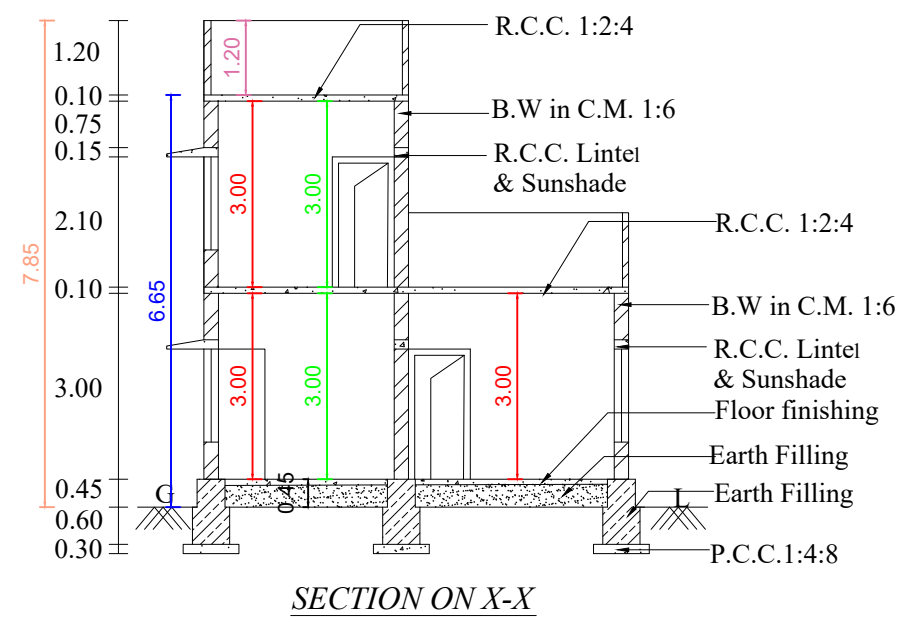
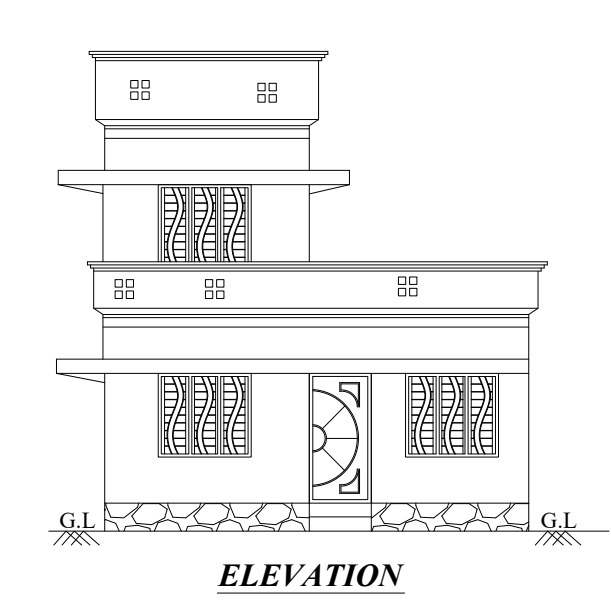
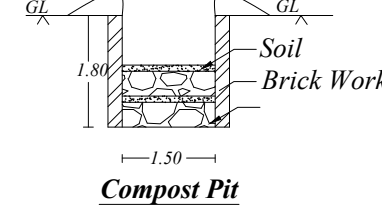
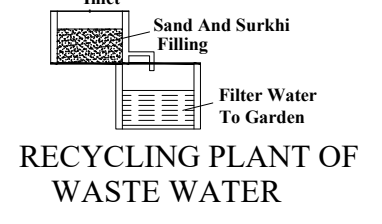
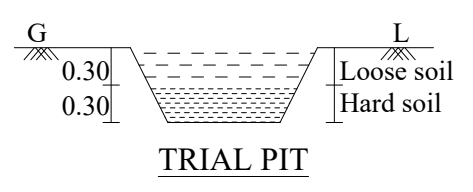
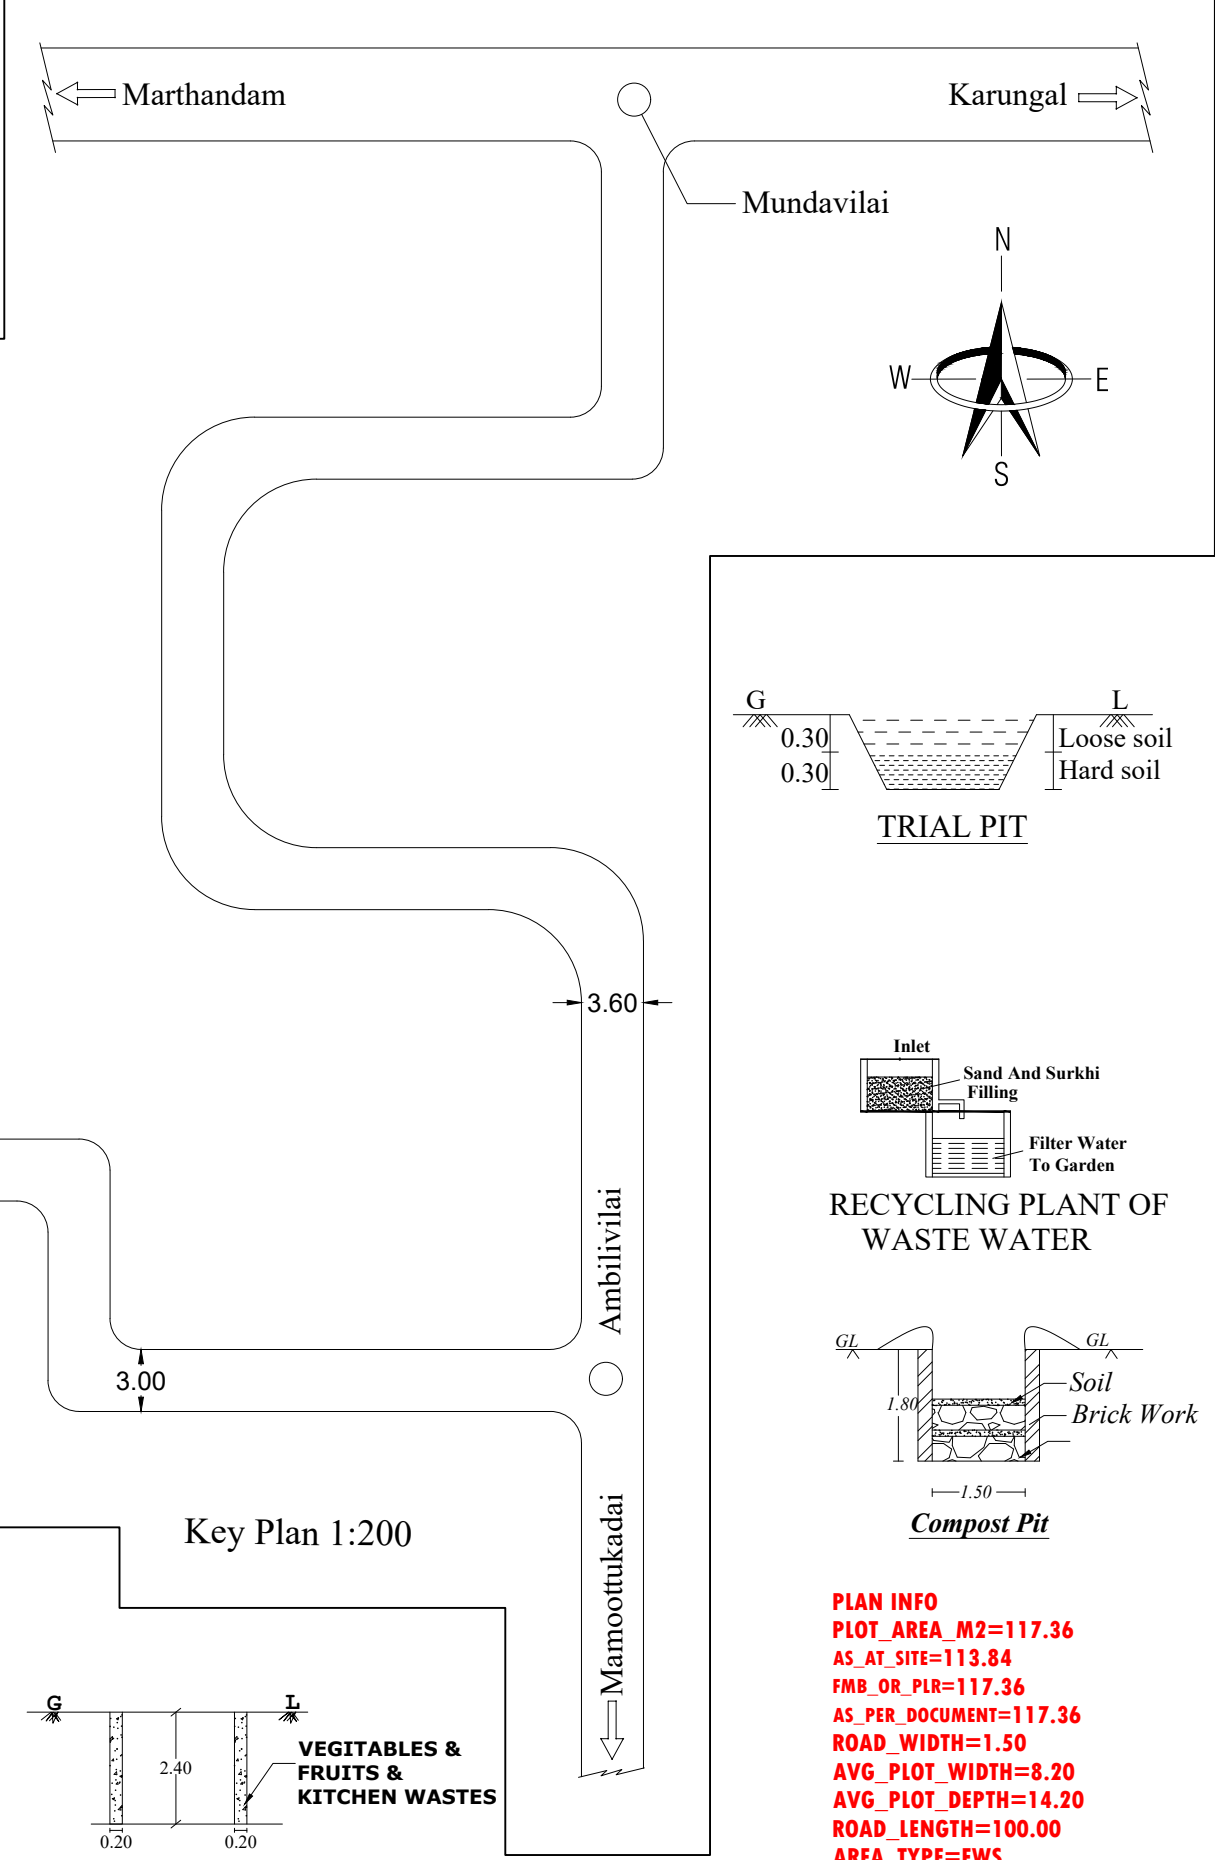
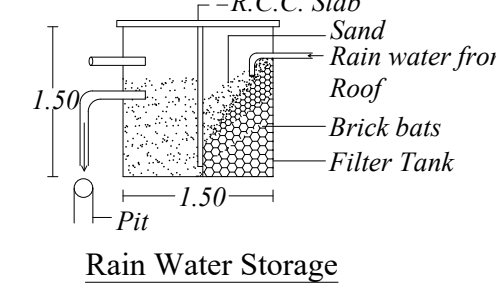
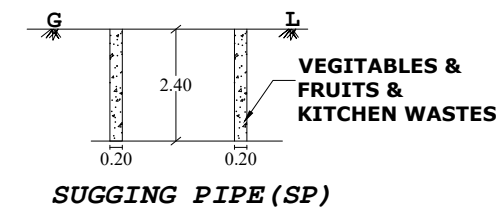
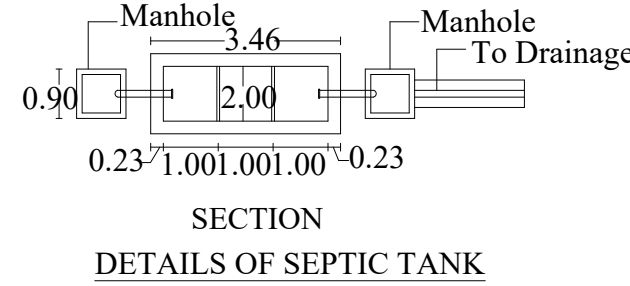
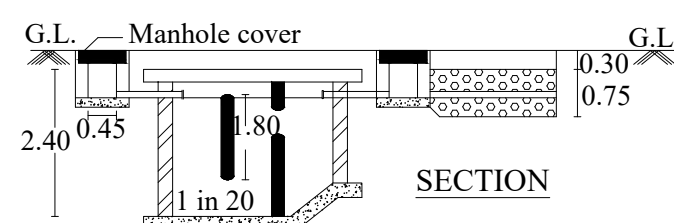


PLAN SHOWING THE PROPOSED CONSTRUCTION OF A TERRACE ROOF RESIDENTIAL BUILDING AT AMBILI VILAI,
VIRICODE P.O. R.Sy.No: 588/17B OF UNNAMALAIKADAI VILLAGE, UNNAMALAIKADAI TOWN PANCHAYATH,
VILAVENCODE TALUK, K.K. DISTRICT. OWNED BY : Mr. R. RAHUL , S/O. Mr .RAJA.

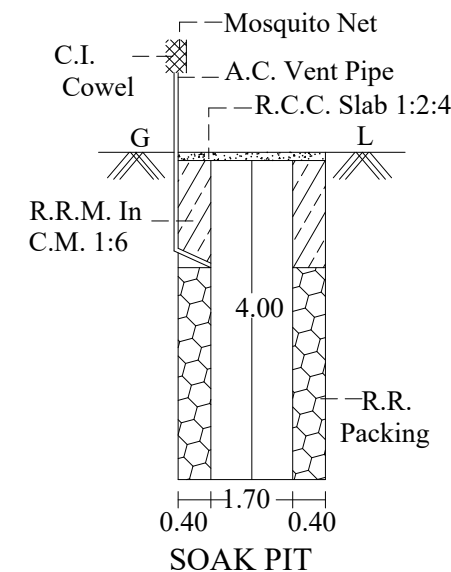

ACTION
Licensed Building Surveyor
Opp. to Panchayat Office
Viricode & P.O.,
Cell : 94431 62900 & 99443 73900

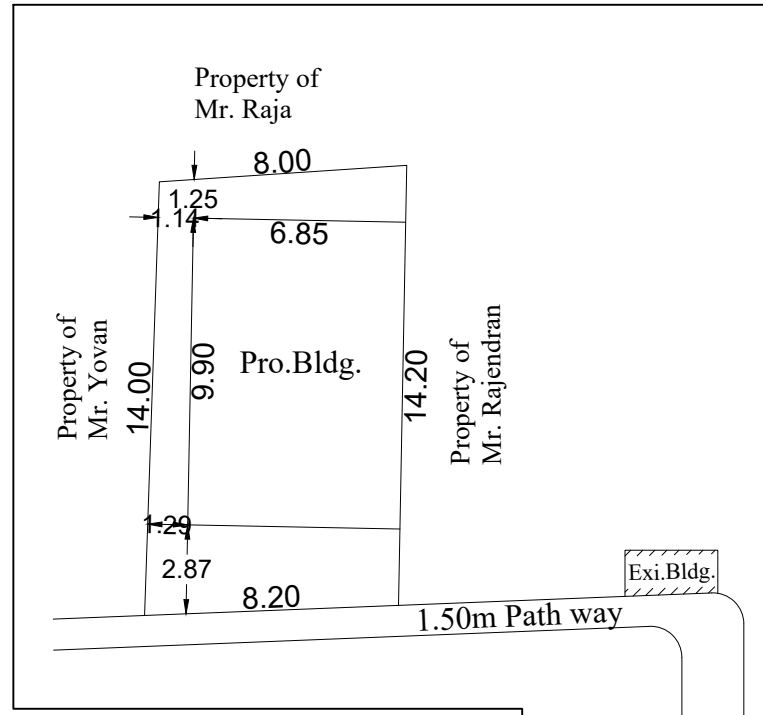

PLAN INFO
PLOT AREA_M2=117.36
AS_AT_SITE=113.84
FMB_OR_PLR=117.36
AS_PER_DOCUMENT=117.36
ROAD_WIDTH=1.50
AVG_PLOT_WIDTH=8.20
AVG_PLOT_DEPTH=14.20
ROAD_LENGTH=100.00
AREA_TYPE=EWS
SURVEY_NO=588/17B
PATTA_NO=15882
TALUK=VILAVANCODE
JURISDICTION_TYPE=PANCHAYAT
SINGLE_FAMILY_BLDG=YES
OSR_APPLICABLE=NO
OSR_SURR_BUYBACK_RETAIN=RETAIN
PREMIUM_FSI_REQUIRED=NO
OSR_SURRENDER_OR_BUYBACK=YES
IS_APPROVED_LAYOUT=YES
ORGANIZATION_TYPE=PRIVATE
CRZ=NO
LAND_USE_ZONE = RESIDENTIAL
PLOT_NO=0
DISTRICT=KANYAKUMARI
IS_SWIMMING_POOL_EXISTS=NO
RWH_DECLARED=YES
IF_HERITAGE_TOWN_LESSTHAN_1KM_RADIUS=NO


REFERENCE		
Area of site : 2.900 Cents / 117.36 M ²		
Plinth Area		Carpet Area
G.F. : 67.81 M ² (730 Sft)	G.F. : 54.24 M ² (584 Sft)	
F.F. : 24.25 M ² (261 Sft)	F.F. : 19.40 M ² (209 Sft)	
Total : 92.06 M ² (991 Sft)	Total :73.64M ² (793 Sft)	
Vacant Area : 49.55 M ² (533 Sft.)		
	Windows	
D : 0.90x2.10	W3 : 1.50x1.50	Ventilators
D1 : 0.75x2.10	W2 : 1.20x1.50	
	K.W. : 1.20x1.10	V : 0.75x0.60

Owner

Engineer

13. Babul

A. ARUNESH PCS
Engineer - Grade III-RE
Reg No: RE III/KRDYCP/002/2024
Opp to Panchayat Office, Viricode & (P O)
Cell: 9443162900, 9944373900
E-mail: aarunesh14@gmail.com

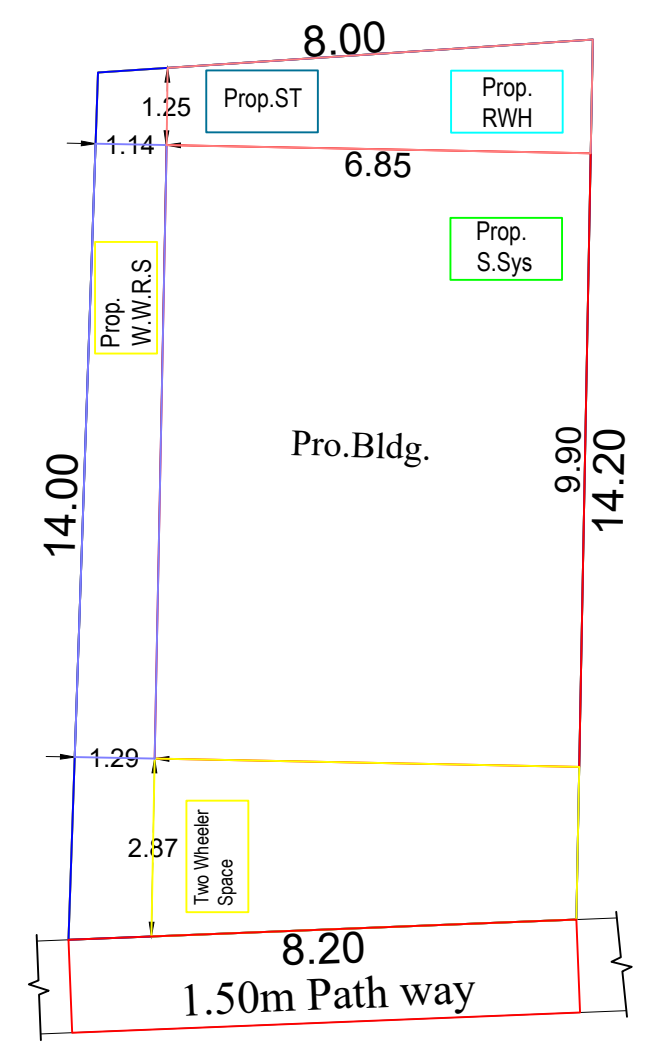

Site Boundary ☐
Pro. Building ☐
Ex. Building ☐
Road way ☐
All Dimensions Are In Meters
Scale 1:100