

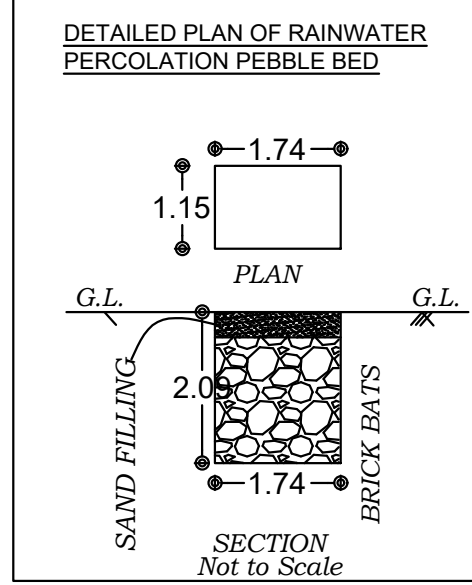
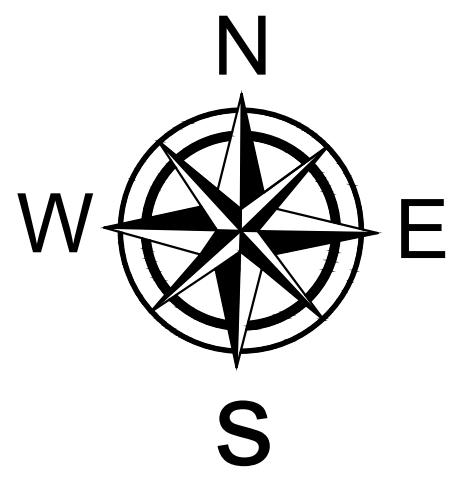
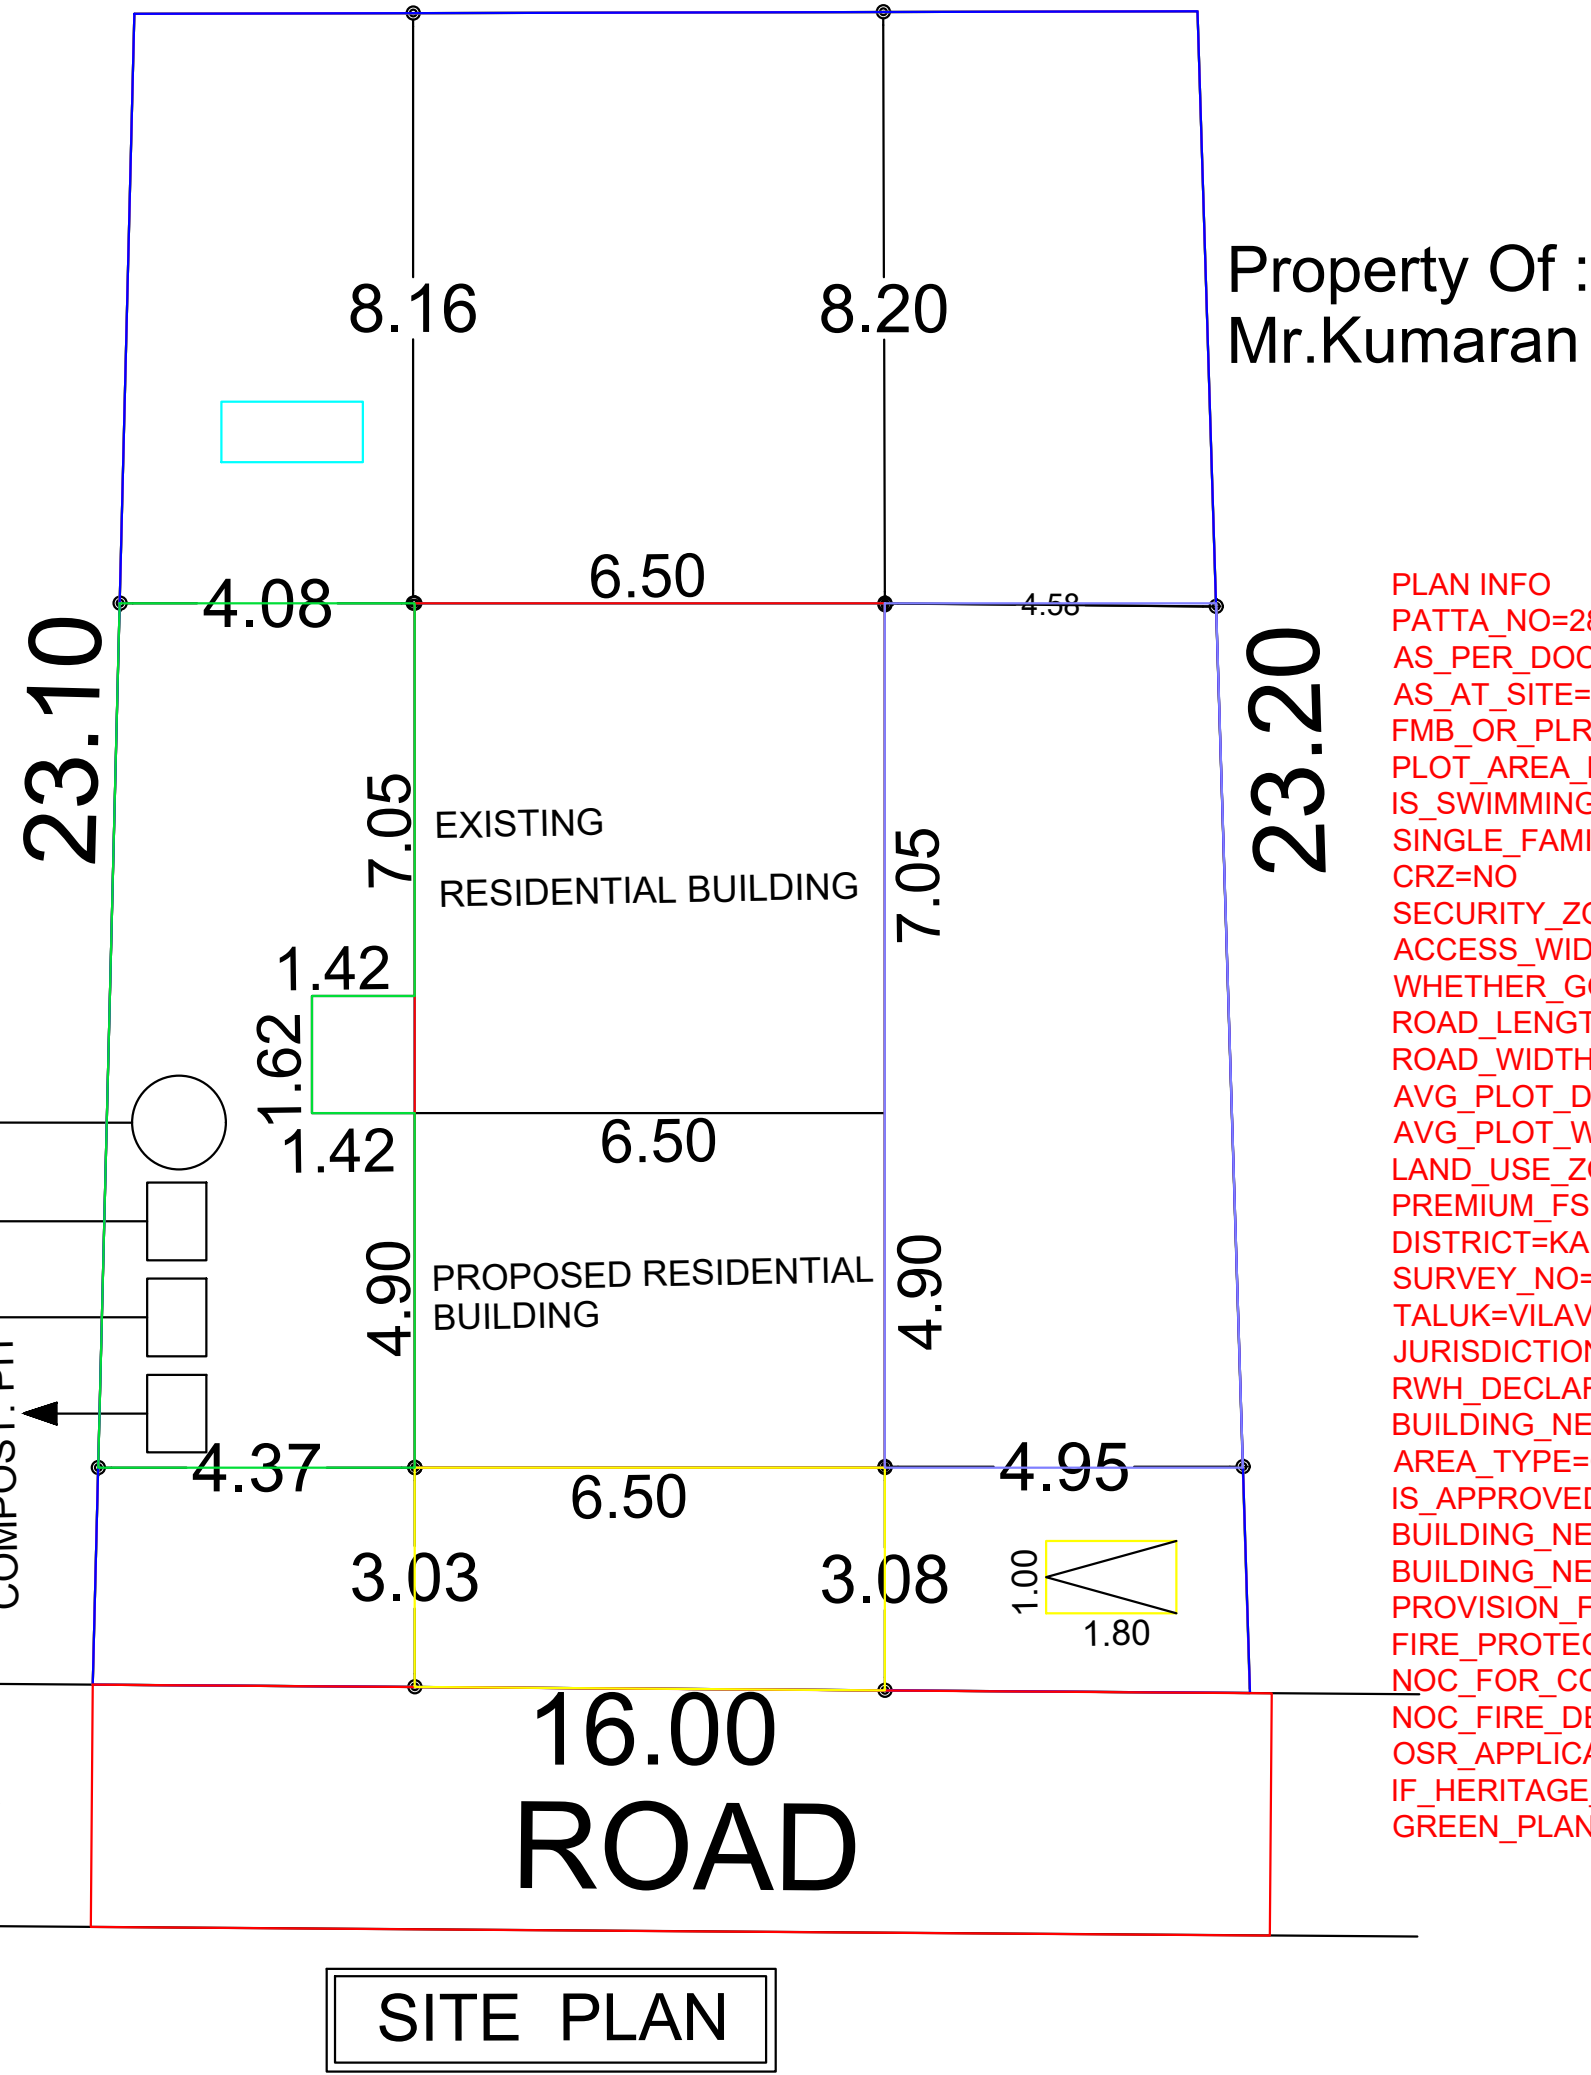
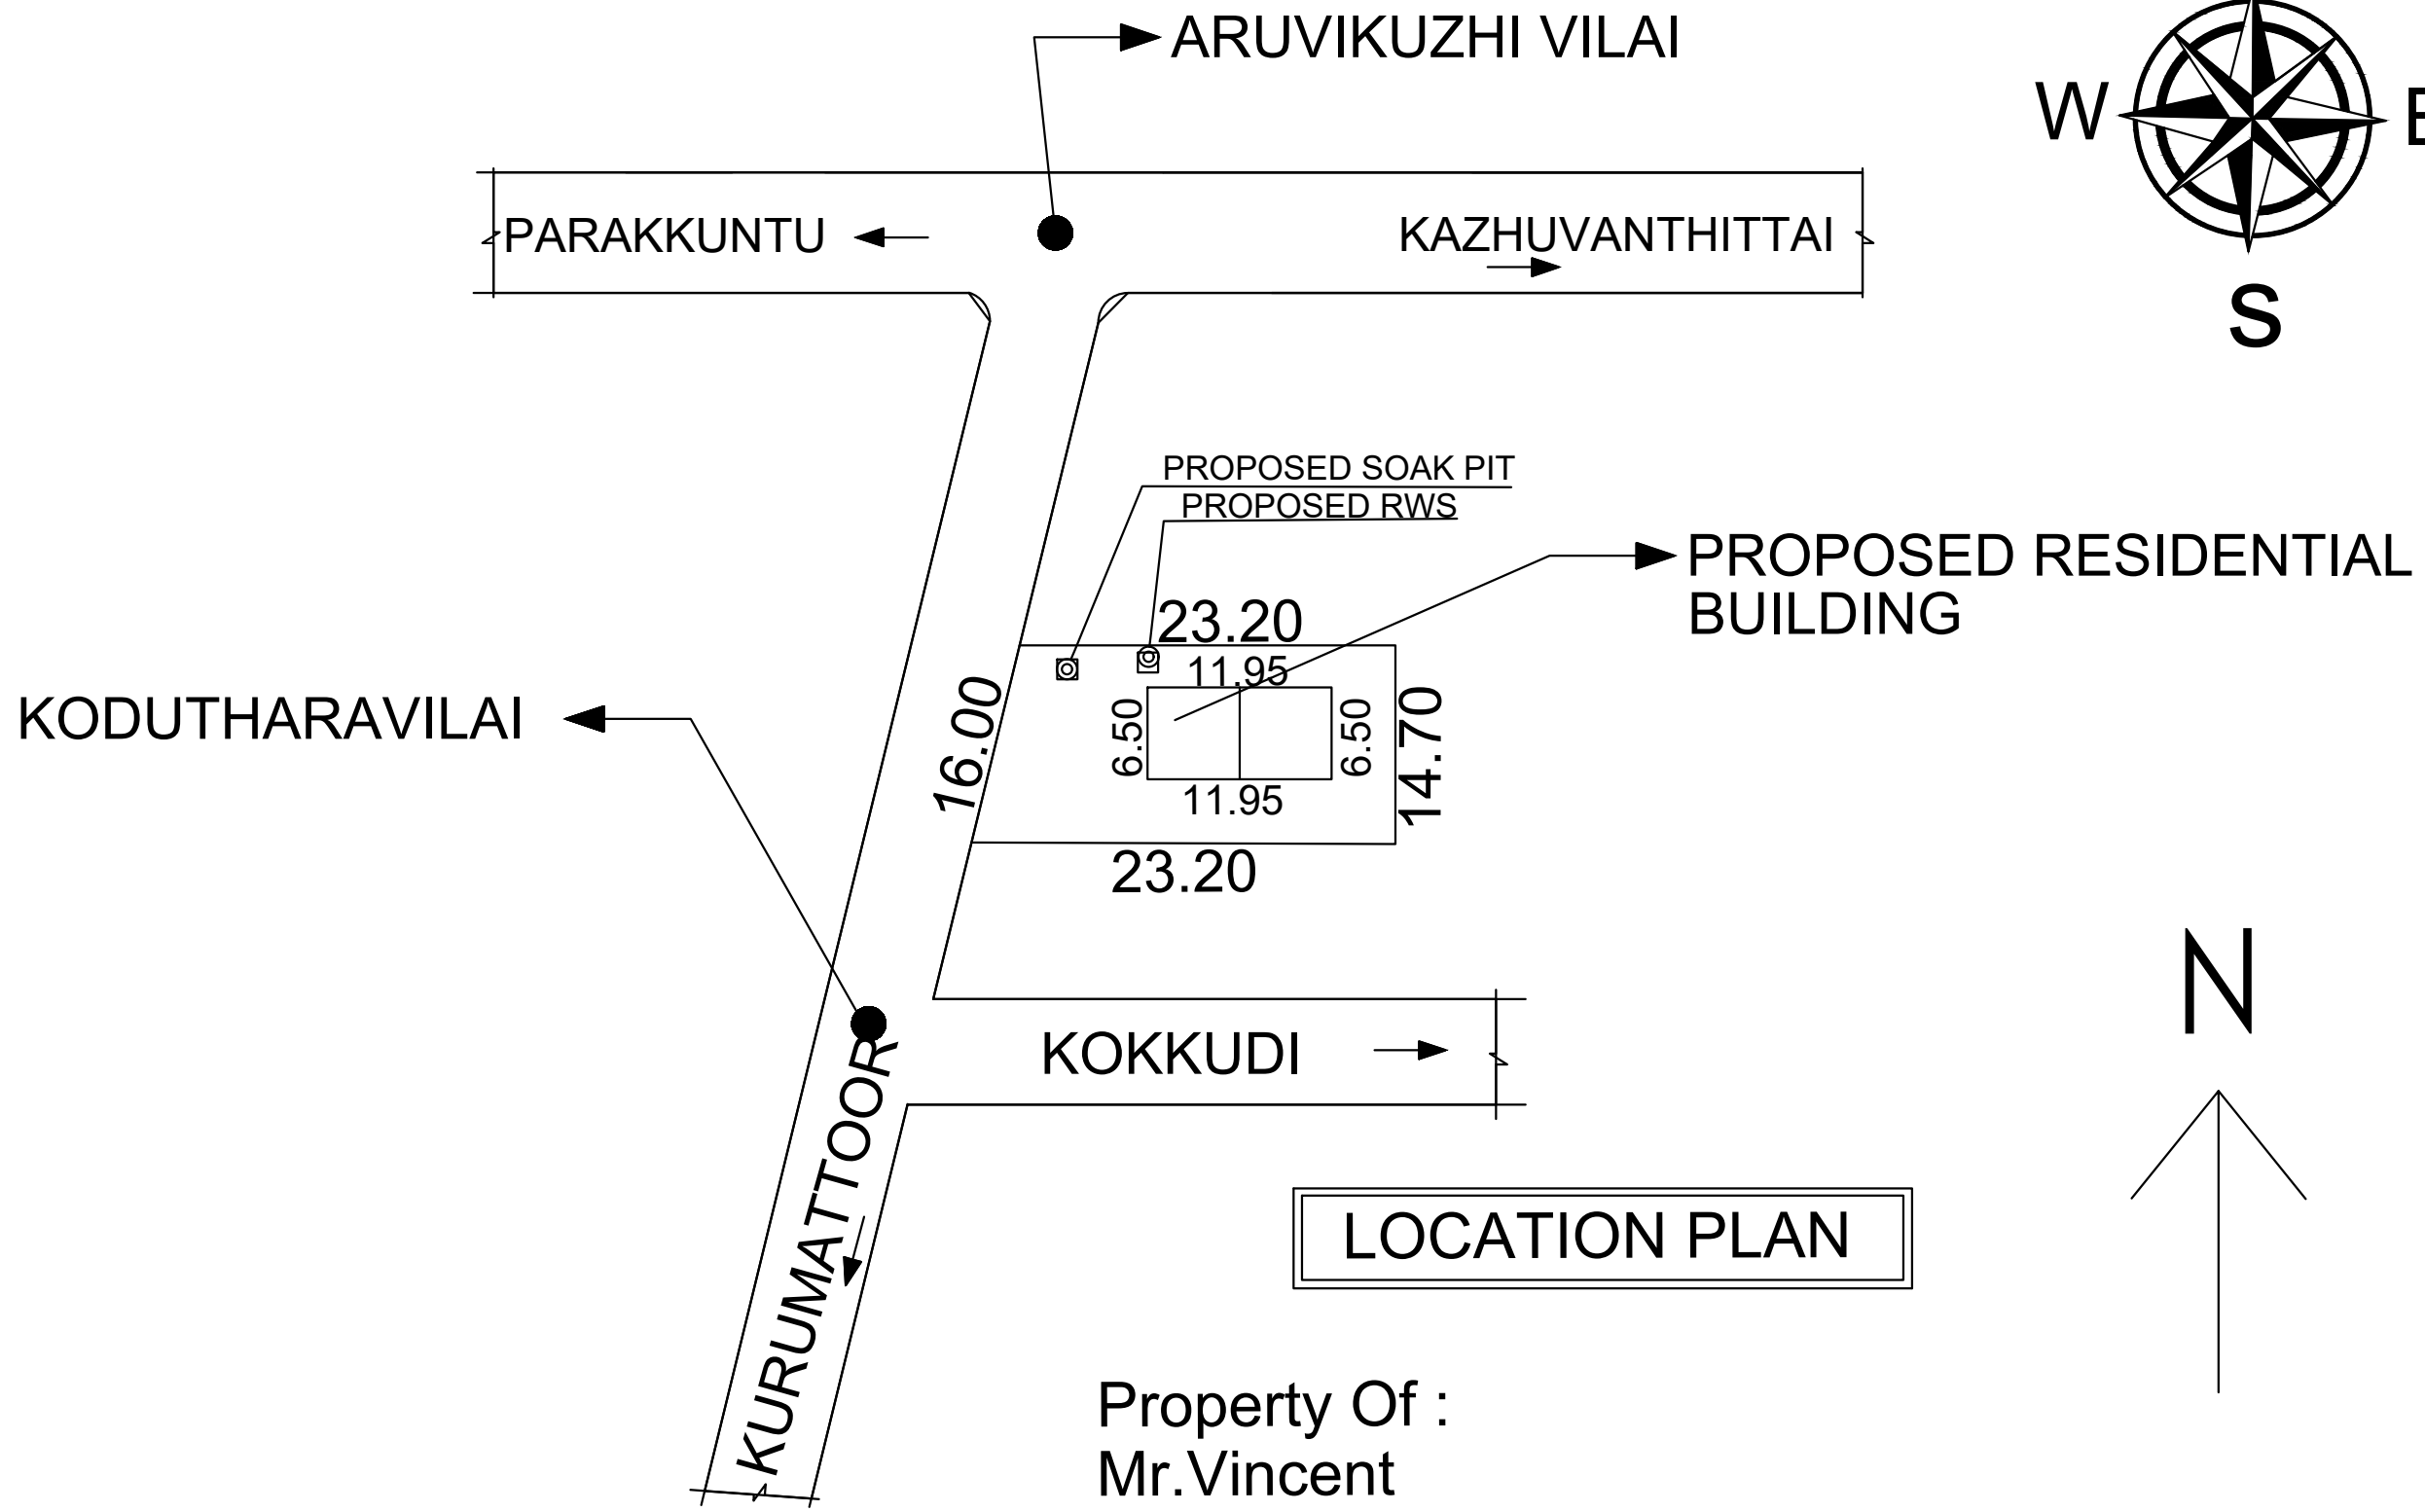
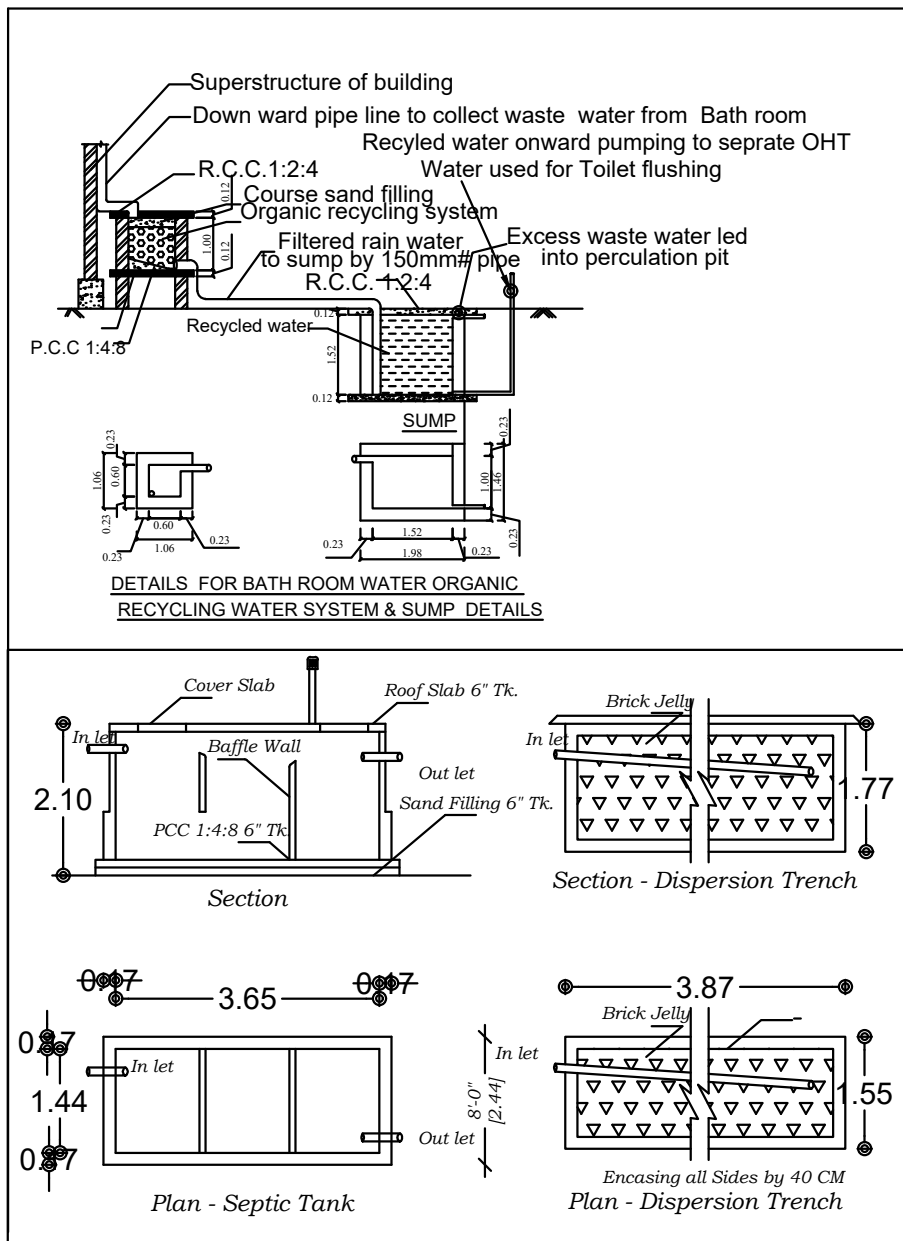
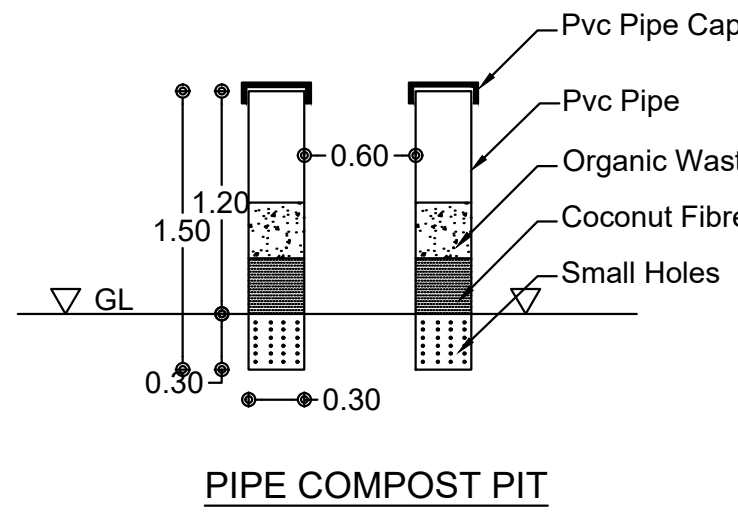
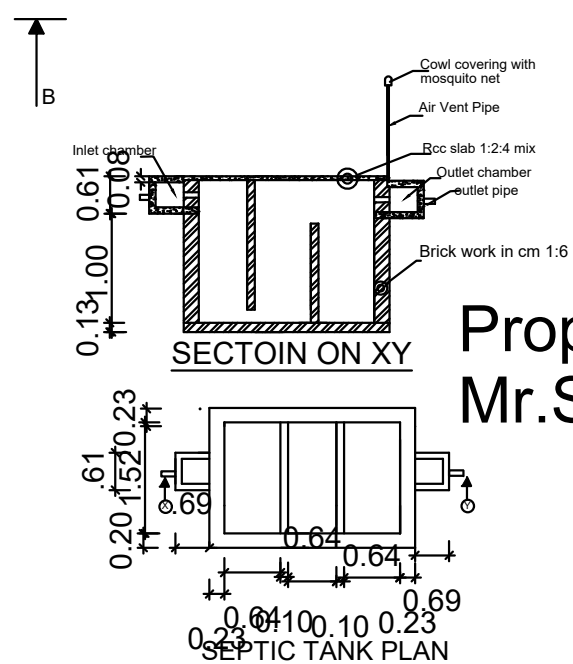


NAME OF OWNER: M.R.JAGADEESH KUMAR, S/O.MR.MUTHUNAYAGAM
& MRS. N. JASPHIN DANI, W/O M.R.JAGADEESH KUMAR
KODUTHARAVILAI , KURUMATTOOR, KUZHITHURAI POST,
KANYAKUMARI DISTRICT, PIN 629163.

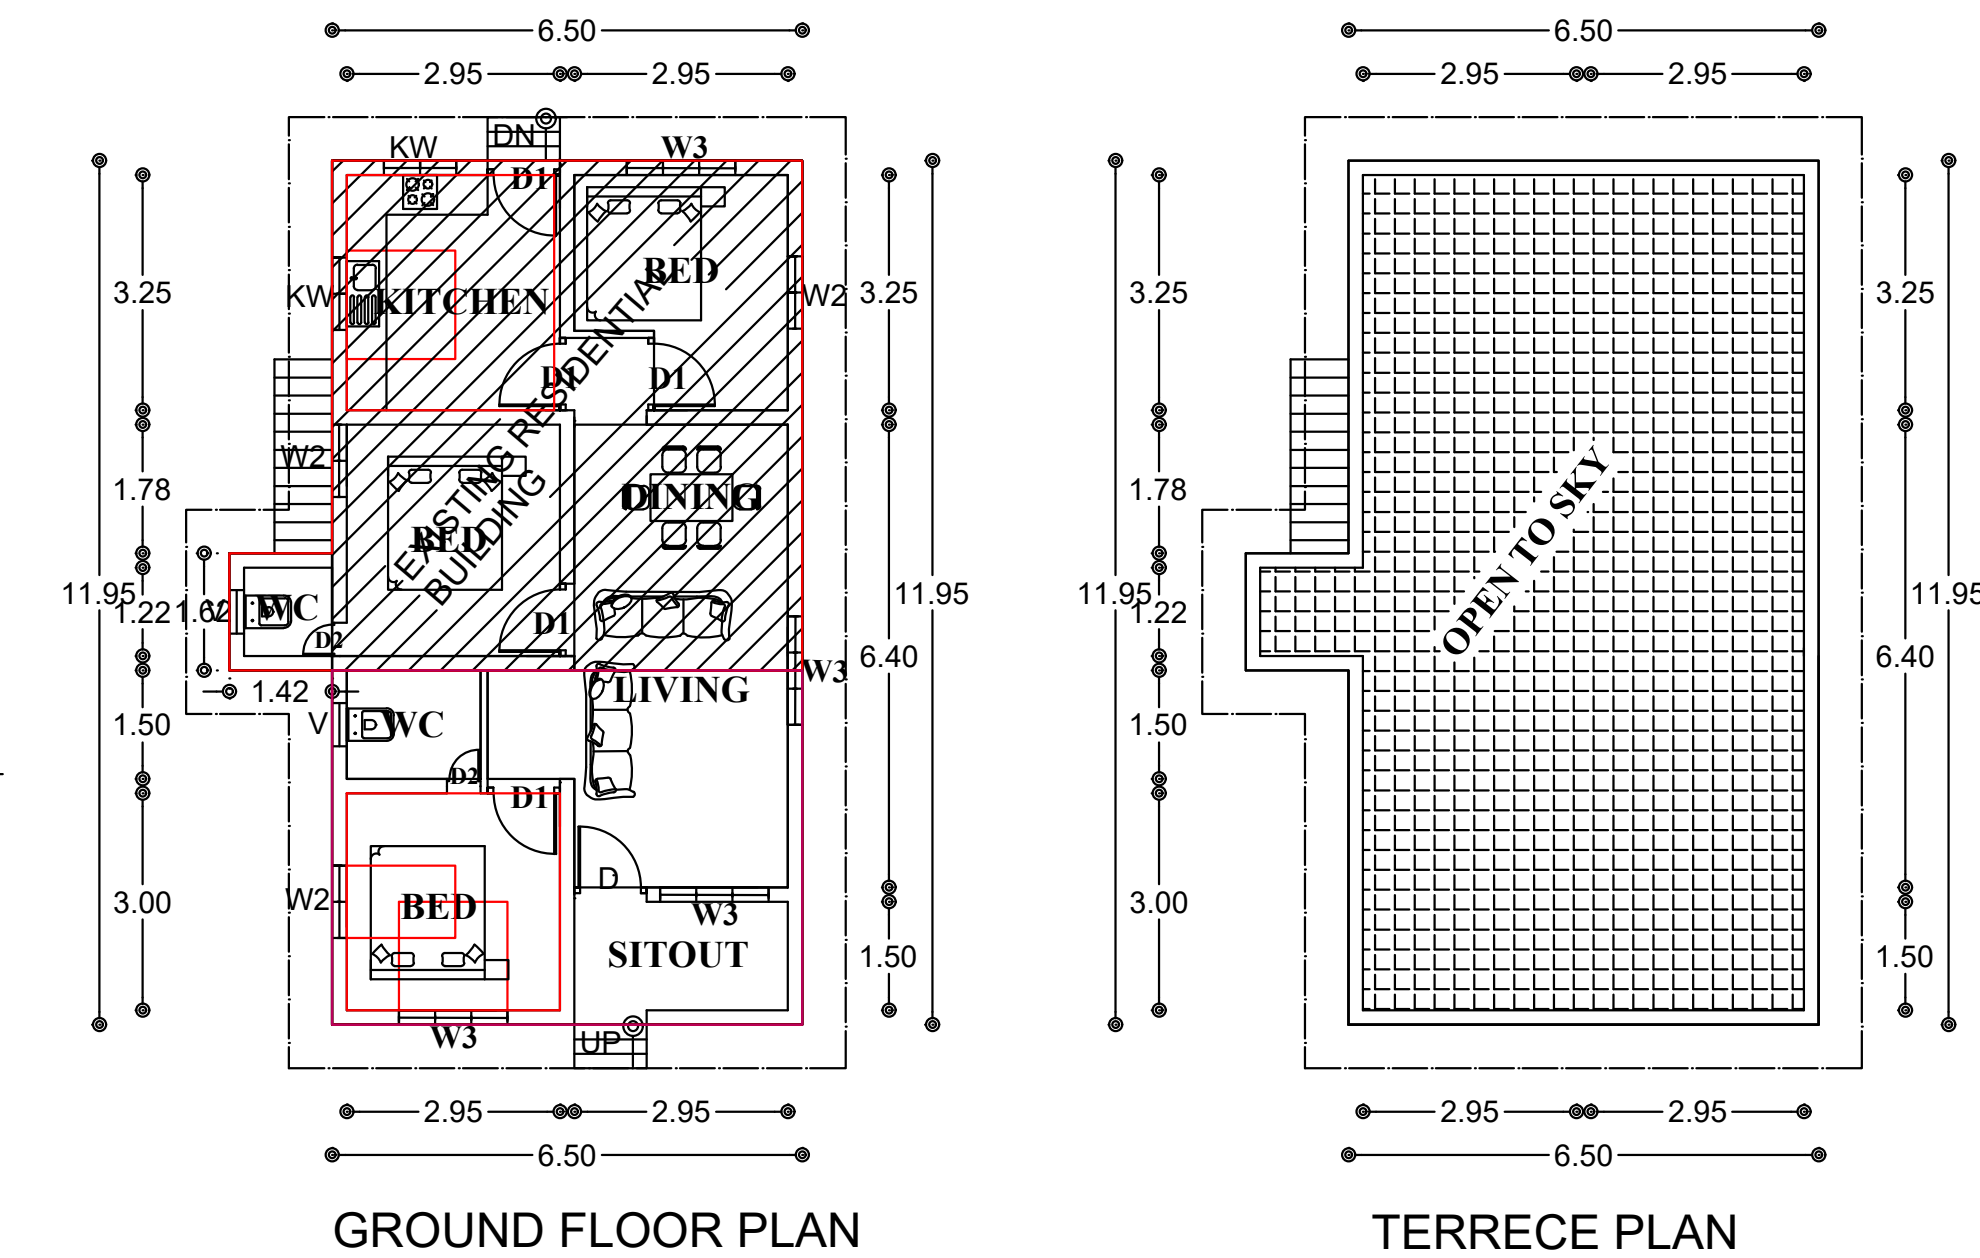

DETAILS - BUILDING			
1ST FLOOR			
18.82m ² (493.02 SQ.FT.)			
44 m ² (402.85 SQ.FT.)			
2ND FLOOR			
15.15m ² (367.45 SQ.FT.)			
301m ² (312.15 SQ.FT.)			
TOTAL:79.97m ² (860.47 SQ.FT.)			
TOTAL:66.45 m ² (715.00 SQ.FT.)			
TOTAL: 9.000cent (3920.40SQ.FT.)			
18.82m ² (493.02 SQ.FT.)			
34.31 m ² (3426.09 SQ.FT.)			
79.97/364.23=0.22<2			
Joineries			
REF	DISCRIPTION	SIZE	NOS
D	DOOR	1.05 X 2.10	1
D1	DOOR	0.90 X 2.10	5
D2	DOOR	0.75 X 2.10	2
W3	WINDOW	1.50 X 1.50	4
W2	WINDOW	1.00 X 1.50	3
W1	WINDOW	0.60 X 1.50	1
KW1	KITCHEN WINDOW	1.00 X 1.35	2
V	VENTILLATION	0.75 X 0.60	2

Drawn By: Er.M.Vinslal.B.E-Civil
Mundiakal vilai
Kulappuram post
Kanniyakumari District
Mob:9486734870

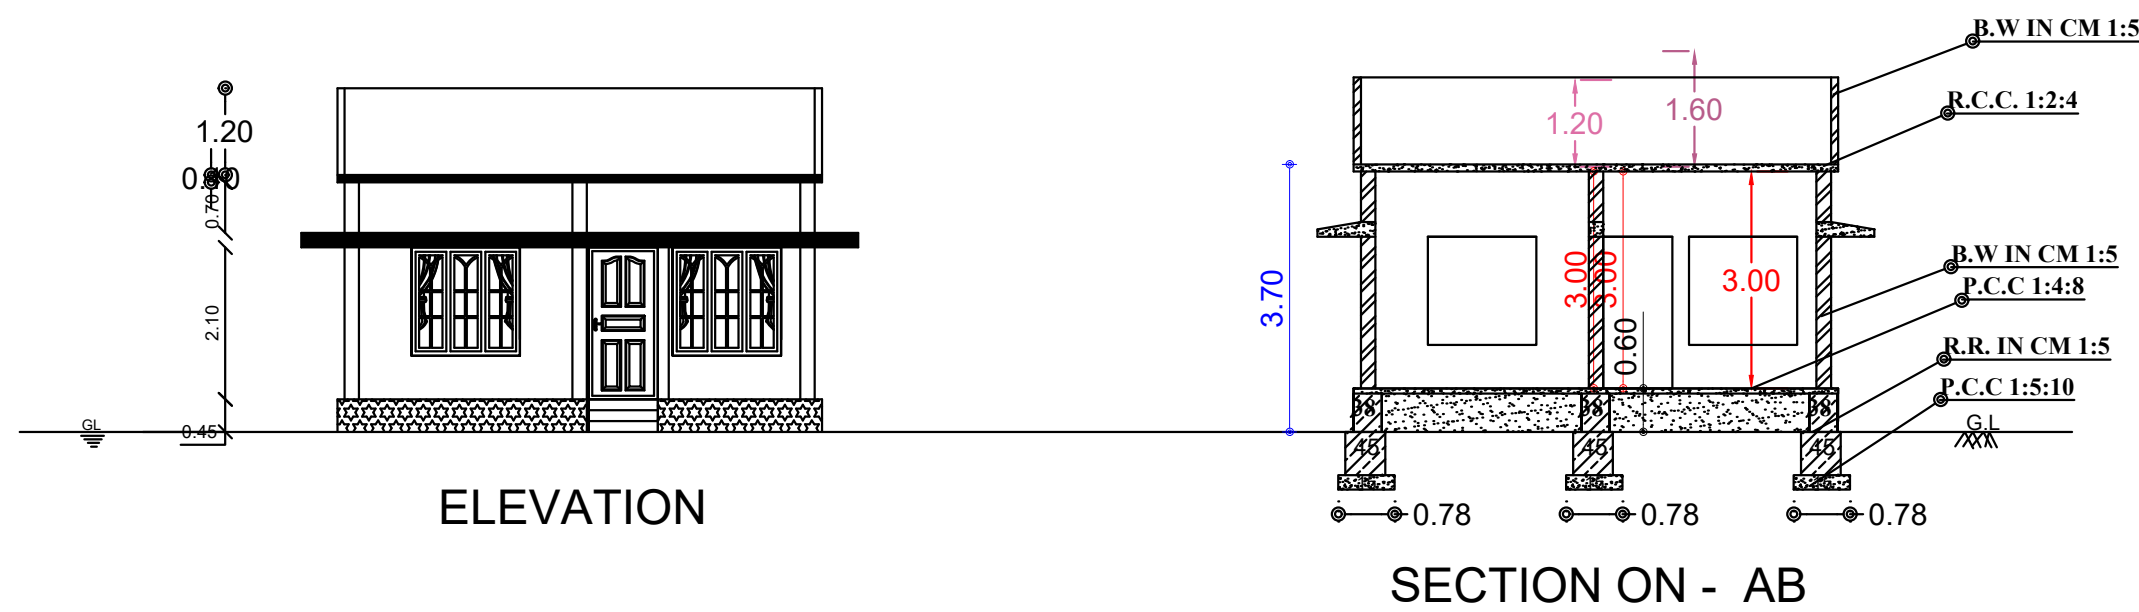