


OWNED BY: Mr. ARAVIND. P.R, S/O Mr. PARAMESWARAN. CONTACT NO: 9965094475.



PLINTH AREA : G.F: 20.30 Sm : 218.0 Sft
FLOOR AREA :G.F: 16.31 Sm : 175.0 Sft
PLINTH AREA : F.F : 20.30 Sm : 218.0 Sft
FLOOR AREA :F.F : 16.31 Sm : 175.0 Sft
PLINTH AREA :TOTAL: 40.60 Sm : 436.0 Sft
FLOOR AREA :Total 32.62 Sm : 350.0 Sft
AREA OF SITE : 4.0 ARE : 10.0 CENTS
SCALE : 1:100
ALL DIMENSIONS ARE IN METRE
ROLLING SHUTTER : R.S: 3.0X2.40

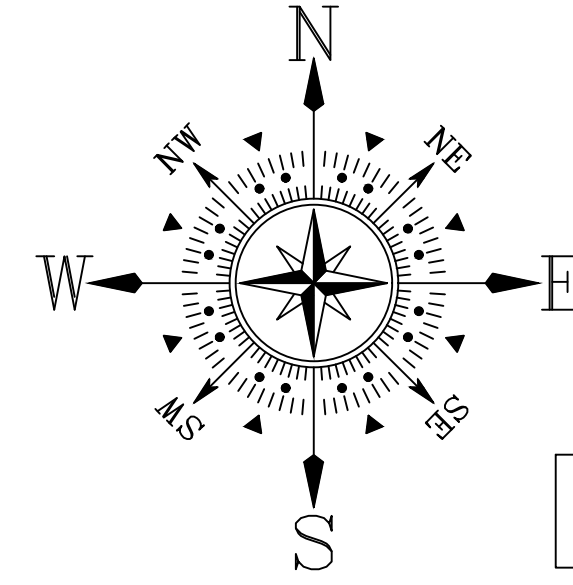

SITE AREA	10.00 CENTS	404.70 SQ.M	4356.19 SQ.FT
------------------	--------------------	--------------------	----------------------


SIGNATURE OF APPLICANT

Sr. Titus Raj
Licensed Land and Building Surveyor
Kannu vilai, Yernacode
Vegayannor - P.O. - K.K. Dist.
Mob: 9437318197
ENGINEER

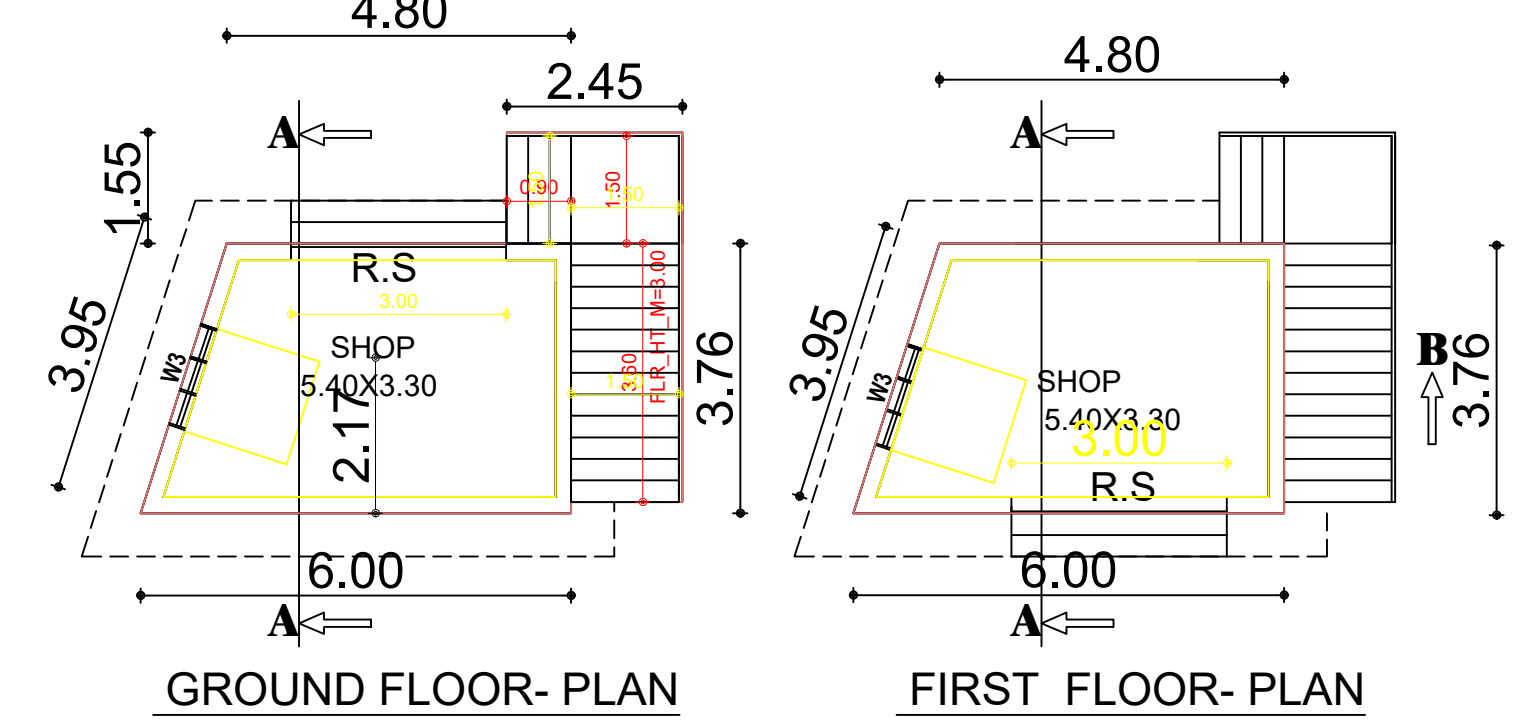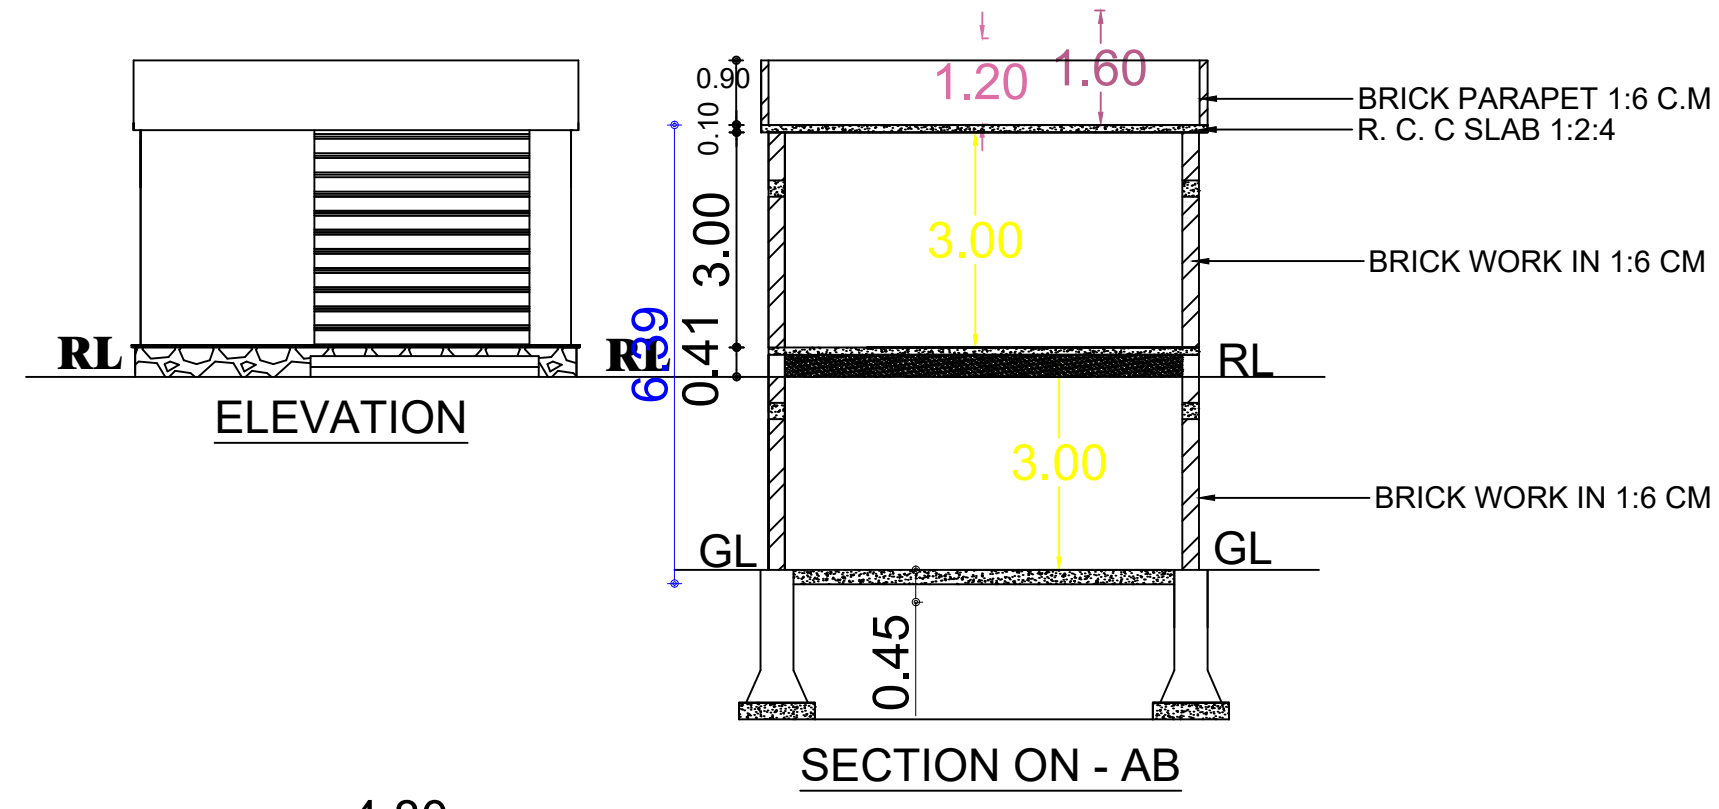

PLINTH AREA- 20.30 M ² (218.00 SQ.FT)	PLINTH AREA- 20.30 M ² (218.00 SQ.FT)
--	--

SCALE 1:100
ALL DIMENSIONS ARE IN METRE

