

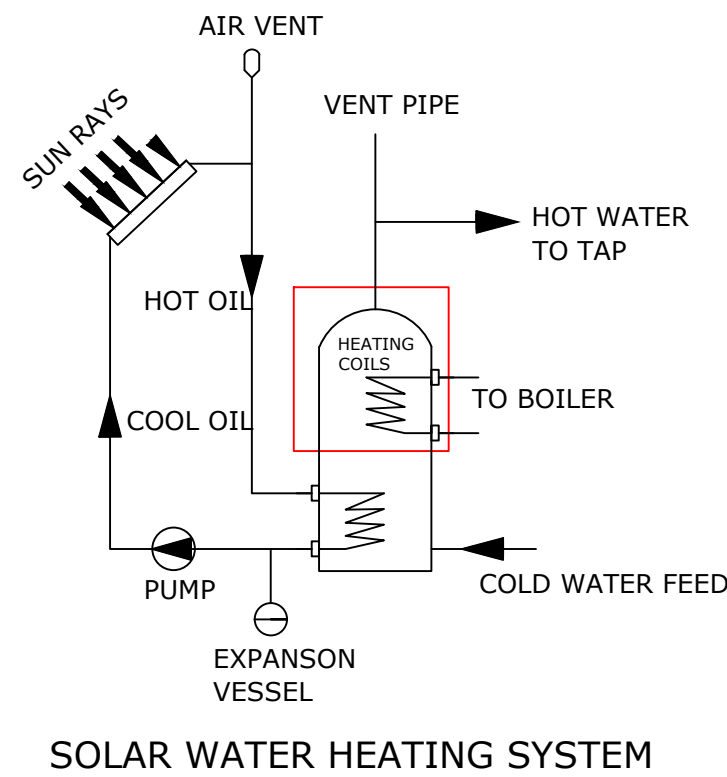
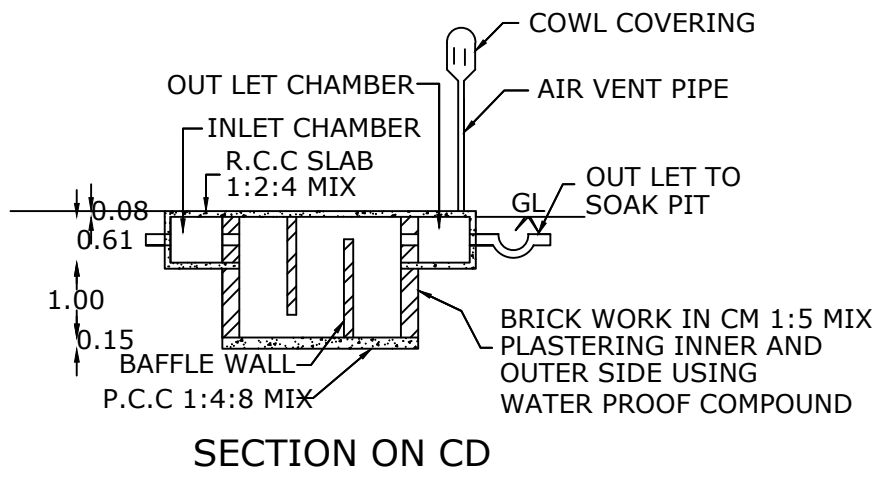
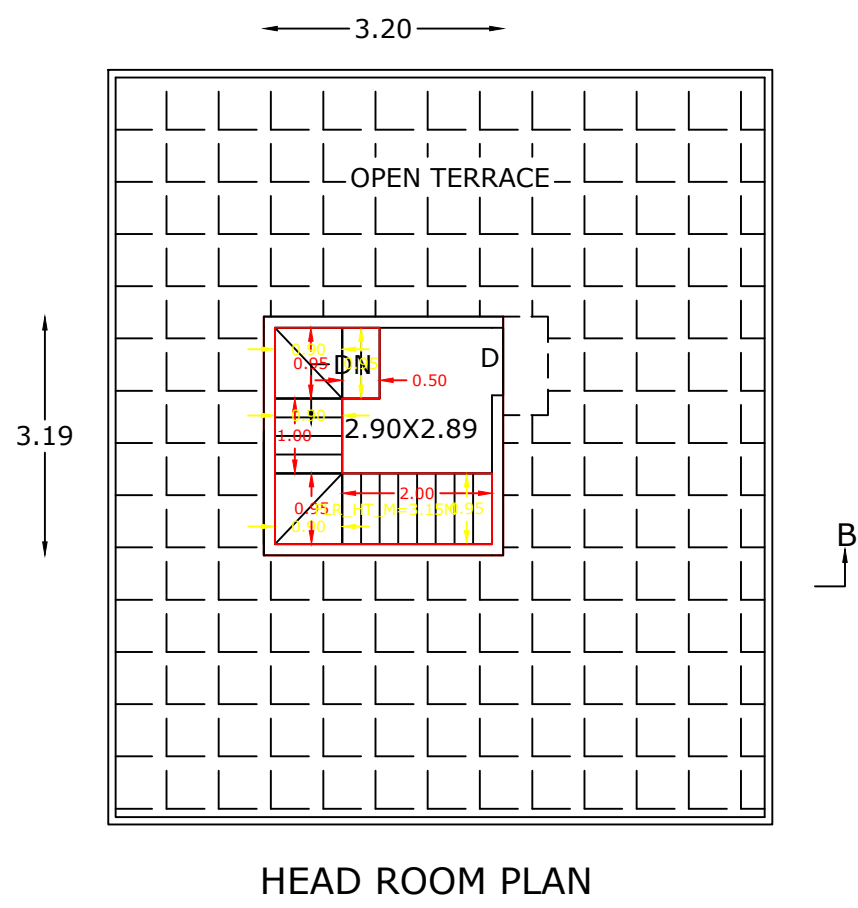
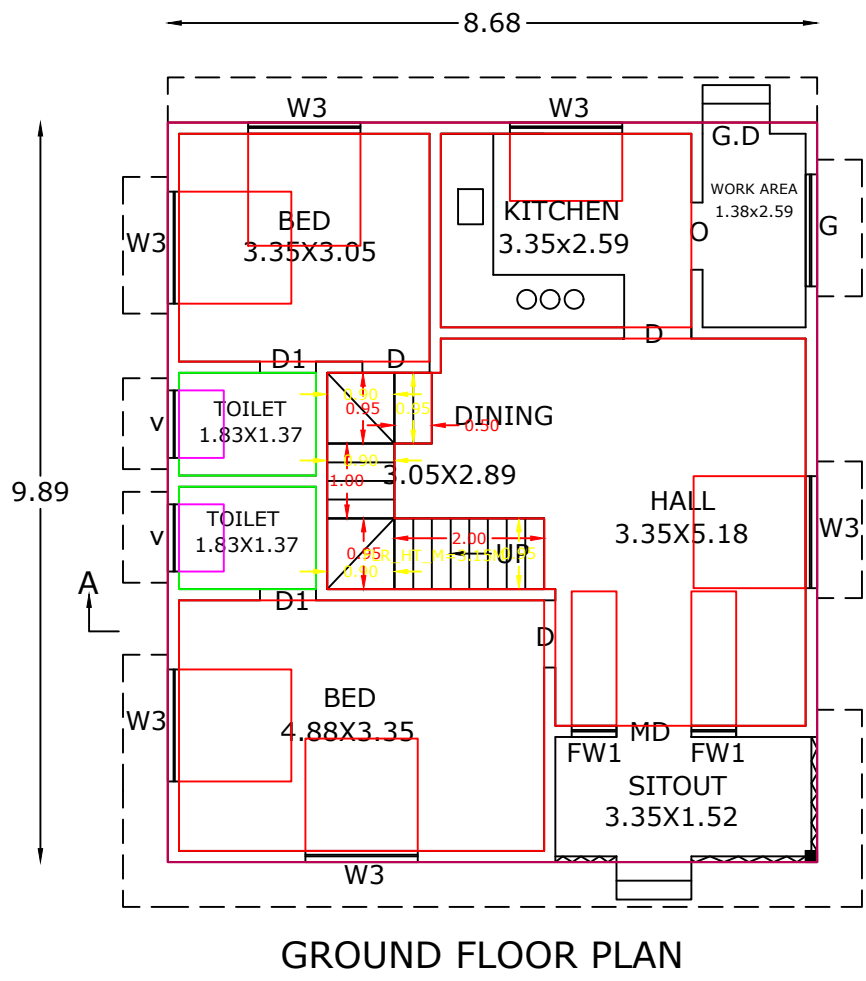
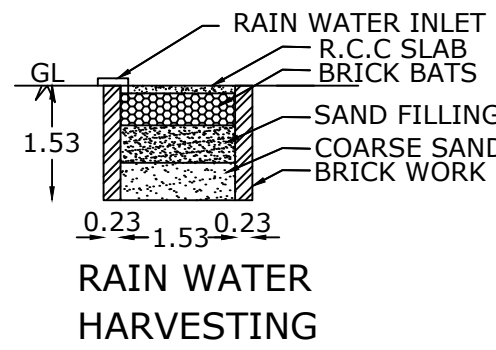
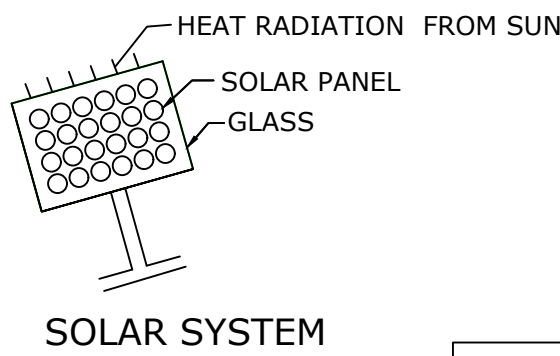
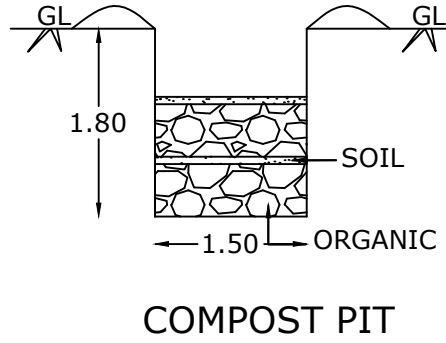
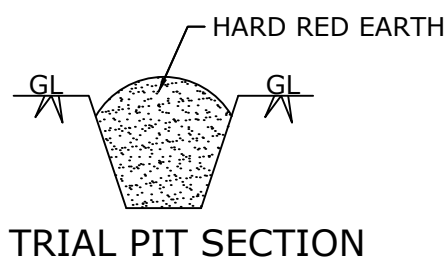
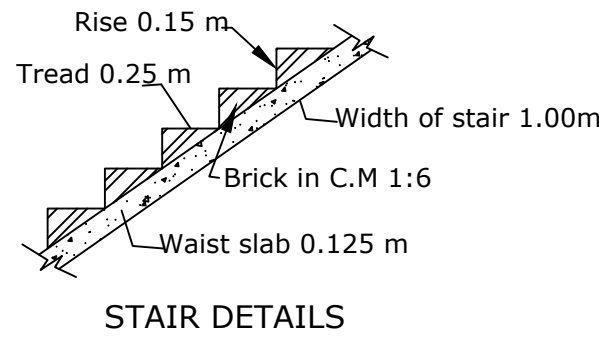
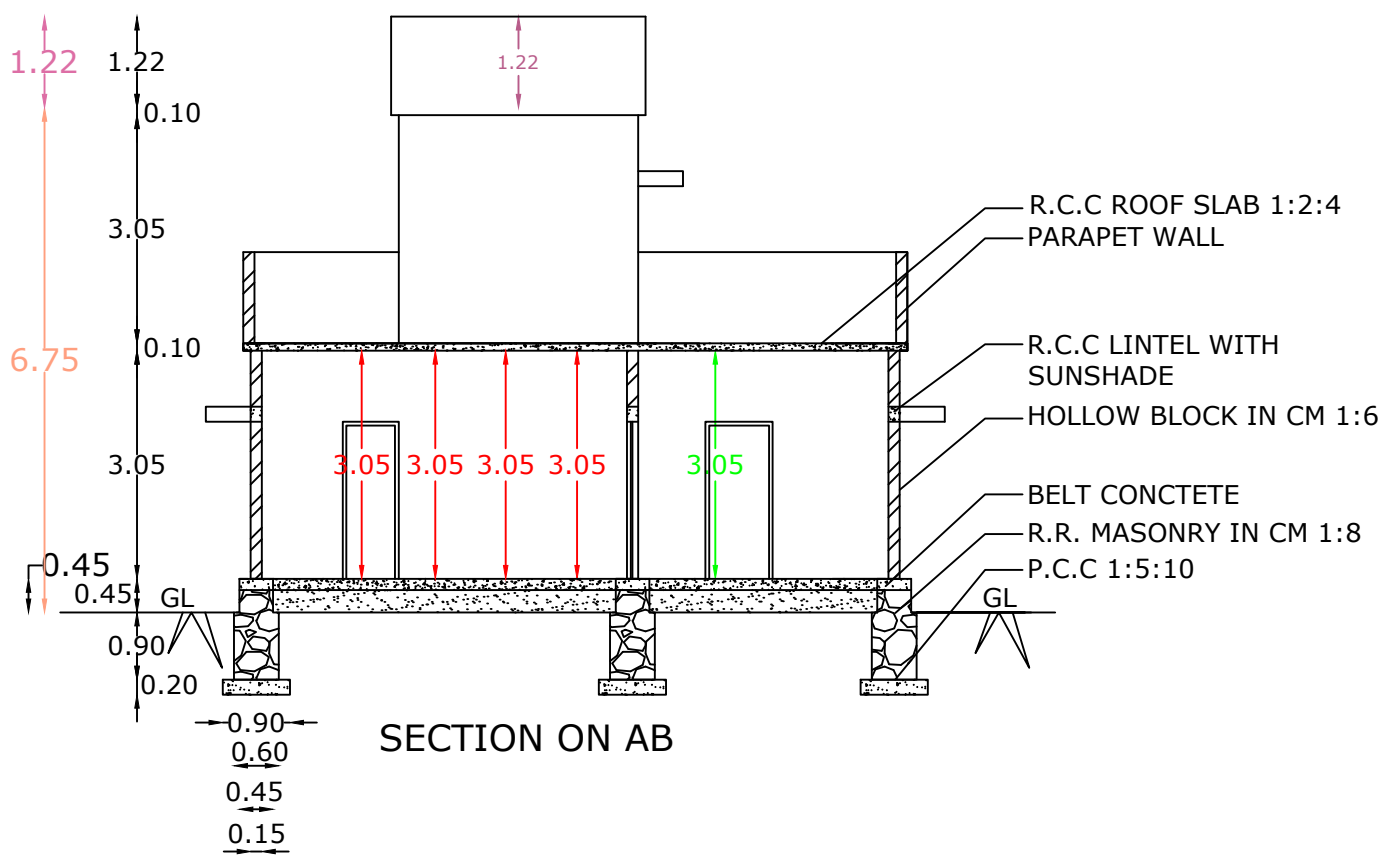
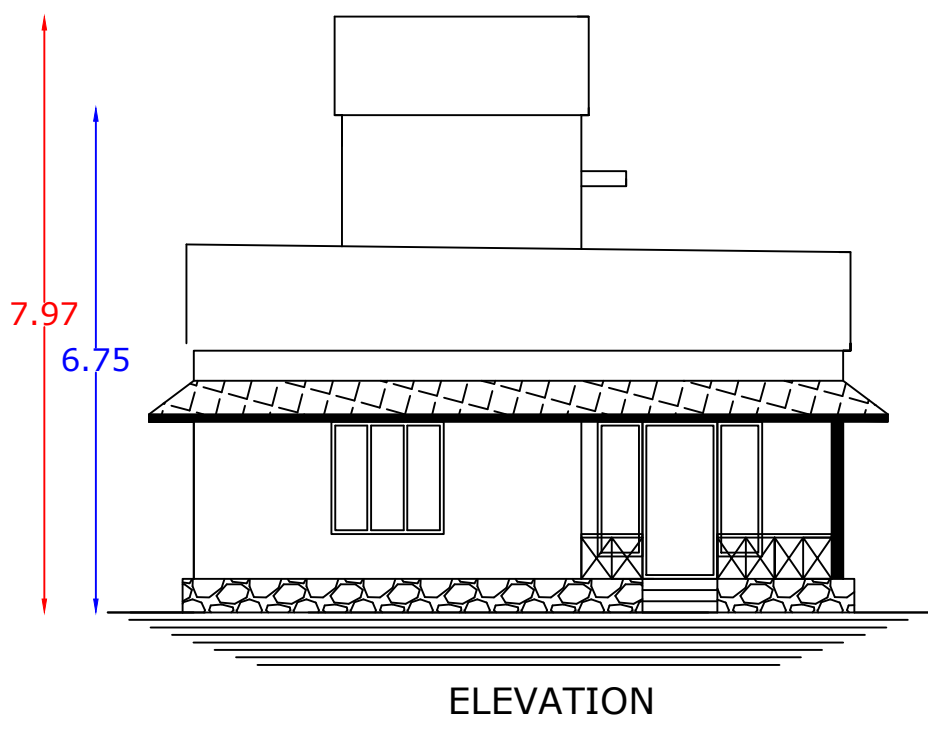


PLAN SHOWING THE PROPOSED CONSTRUCTION OF R. C. C ROOF RESIDENTIAL BUILDING
AT VATTAVILAI, MUTHALAR, CHENKODY POST ON RE. SURVEY. NO : 418/3 OF KUMARANKUDI
VILLAGE IN VERKIZHAMB I TOWN PANCHAYAT, THIRUVATTAR TALUK, KANYAKUMARI DISTRICT

NAME OF OWNER : Mr. T. ANIL KUMAR
S/o. THANKAMANI

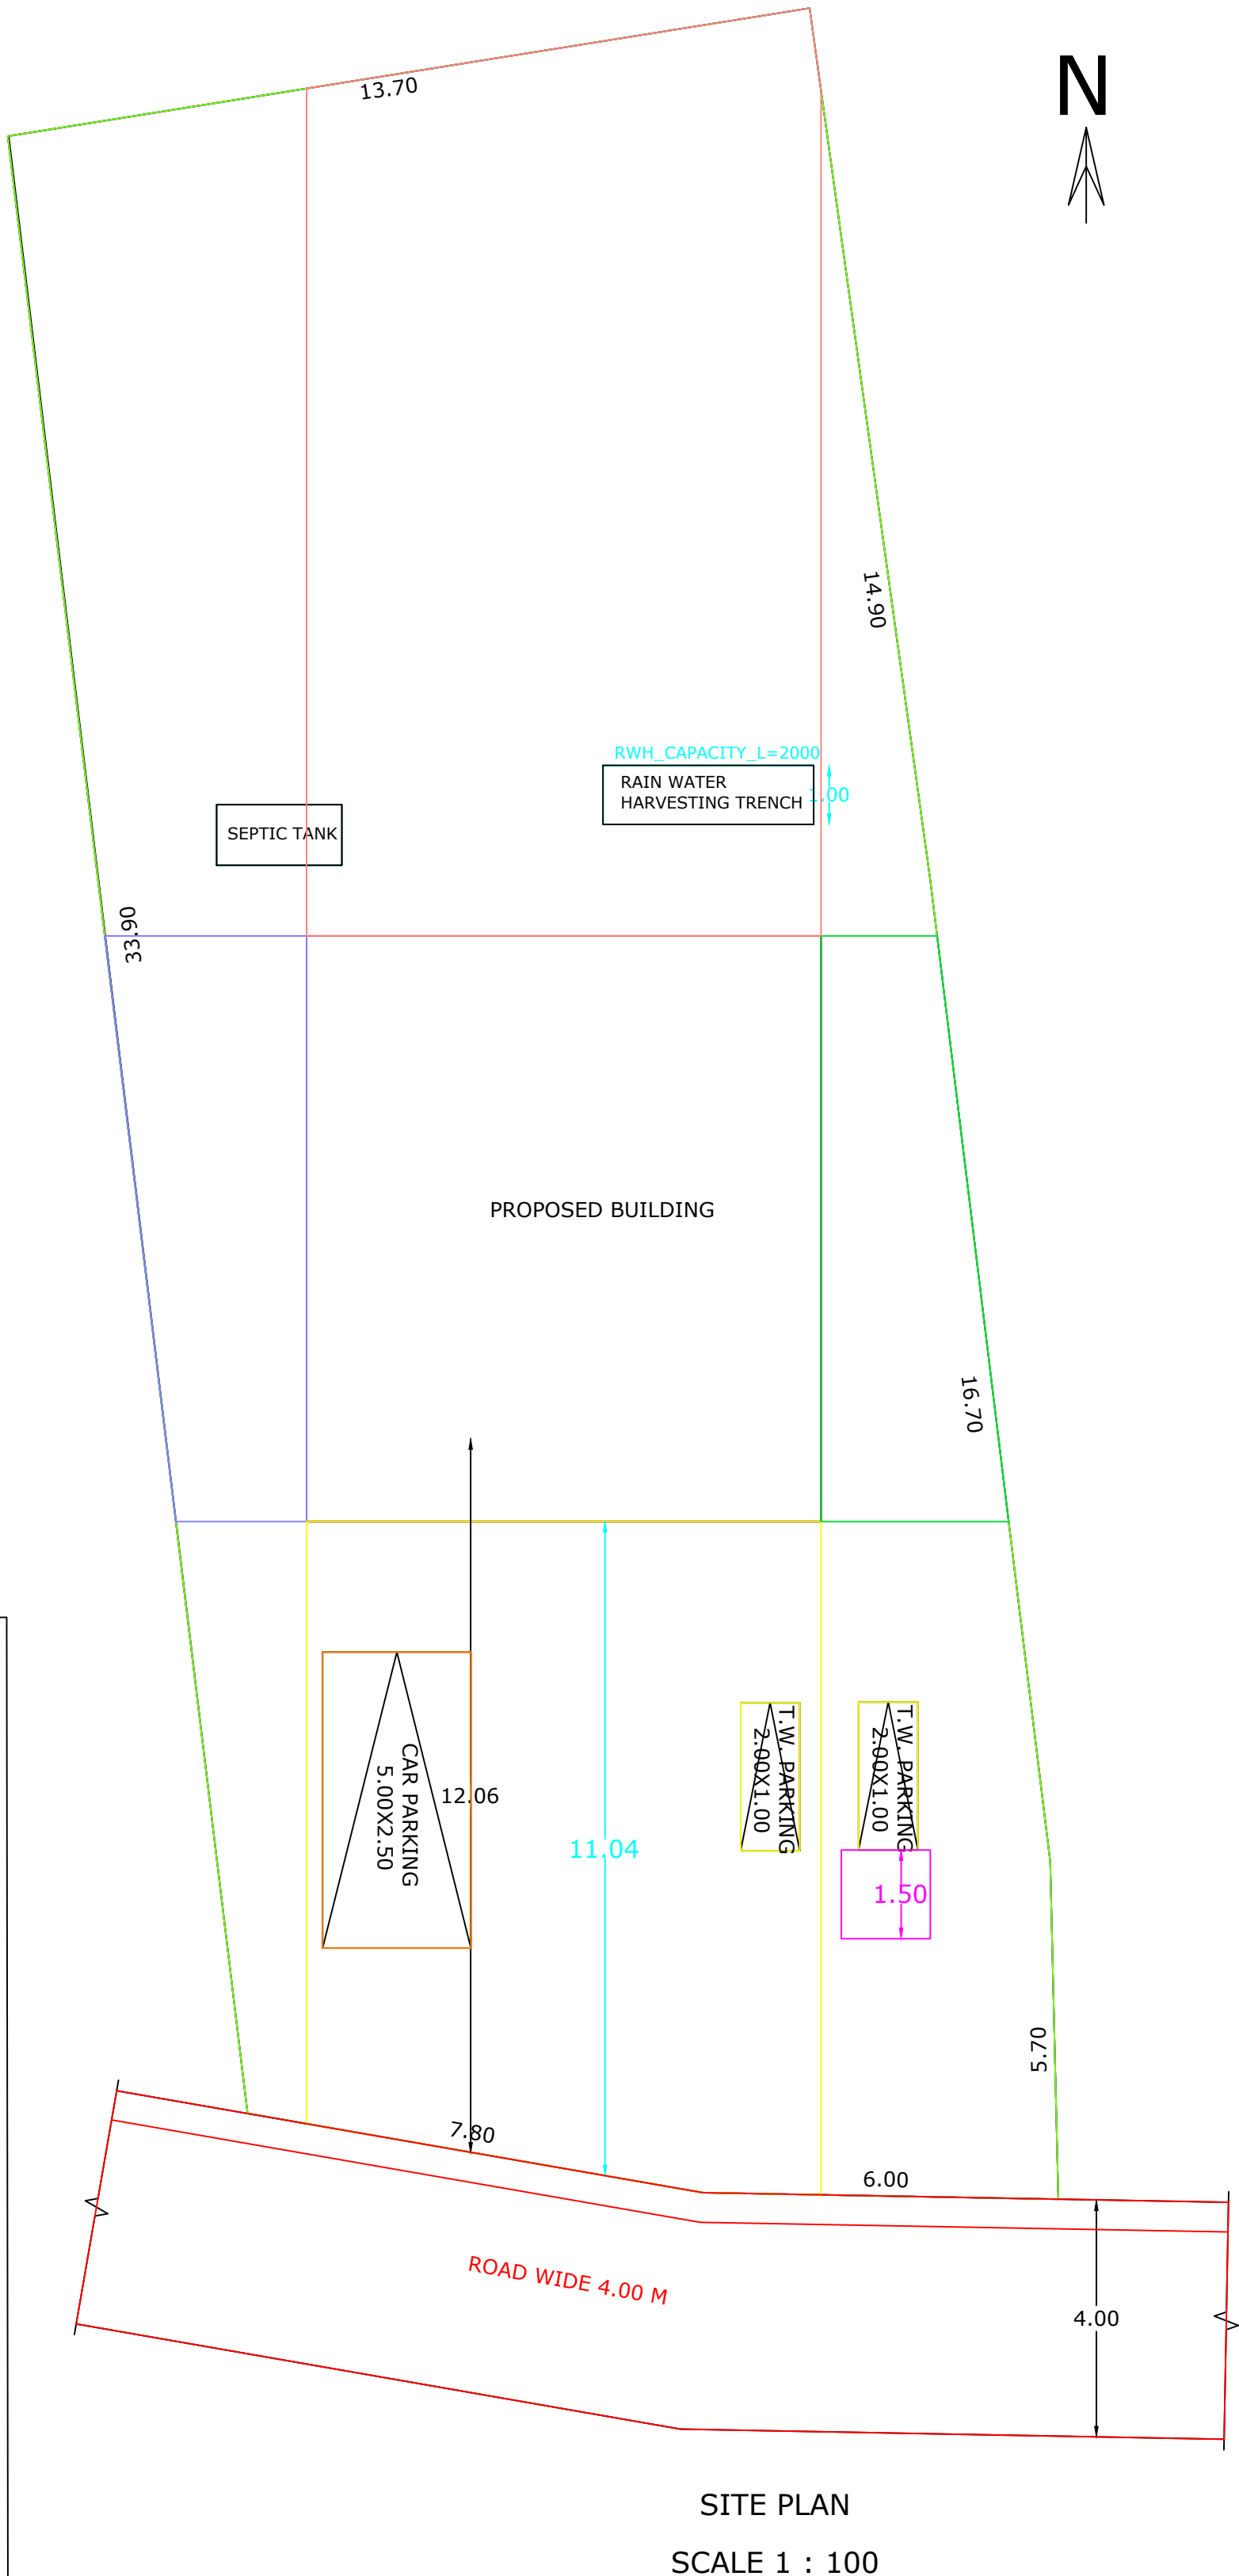

ALL DIMENSION ARE IN METRE
SCALE 1:100

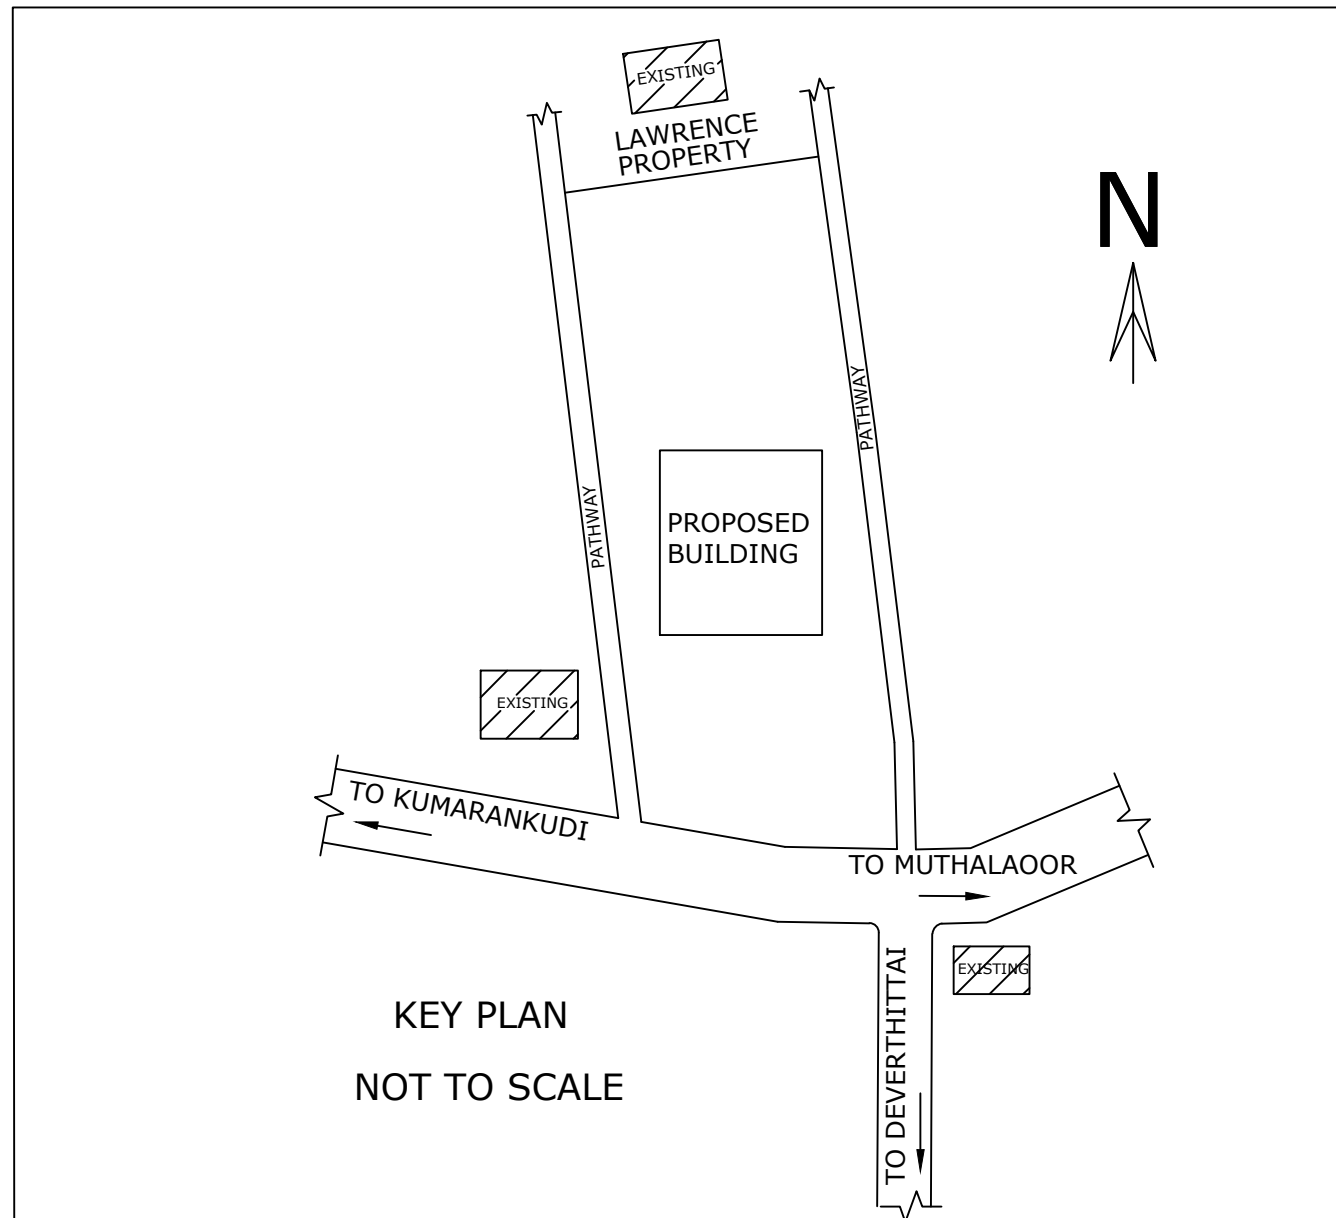

PLAN INFO
WATER_BODIES_BEYOND_15M=NO
RESERVE_FOREST_WOODED_LAND_BEYOND_150M=NO
BLDG_LENGTH_MORETHAN_10M=NO
BURIAL_PLACE_BEYOND_90M=NO
IS_SWIMMING_POOL_EXISTS=NO
CRZ=NO
SECURITY_ZONE=NO
SINGLE_FAMILY_BLDG=YES
RWH_DECLARED=YES
LAND_USE_ZONE=RESIDENTIAL
FIRE_PROTECTION_AND_FIRE_SAFETY_REQUIREMENTS=NO
JURISDICTION_TYPE=PANCHAYAT
OSR_APPLICABLE=NO
PREMIUM_FSI_REQUIRED=NO
IS_APPROVED_LAYOUT=YES
AREA_TYPE=OTHERS
IF_HERITAGE_TOWN_LESSTHAN_1KM_RADIUS=NO
PLOT_NO=NO
PLOT_AREA_M2=495.76
AS_AT_SITE=495.39
FMB_OR_PLR=495.76
AS_PER_DOCUMENT=495.76
ACCESS_WIDTH_M=13.80
ROAD_WIDTH=4.00
ROAD_LENGTH=150
MIN_PLOT_DEPTH=13.70
MIN_PLOT_WIDTH=33.90
AVG_PLOT_DEPTH=13.75
AVG_PLOT_WIDTH=35.60
PATTA_NO=670
SURVEY_NO=418/3
VILLAGE=KUMARANKUDI
TALUK=THIRUVATTAR
DISTRICT=KANNIYAKUMARI

SITE BOUNDARY		JOINERY DETAILS	
PROP. BUILDING		MD : MASTER DOOR	: 1.00 X 2.13
ROAD, PATHWAY		D : DOOR	: 0.90 X 2.10
EXIST. BUILDING		D1 : DOOR	: 0.75 X 2.10
		W3 : WINDOW	: 1.50 X 1.50
		W2 : WINDOW	: 0.90 X 1.50
		KW3 : KITCHEN WINDOW	: 1.50 X 0.90
		FW1 : WINDOW	: 0.60 X 1.80
		V : VENTILATOR	: 0.90 X 0.60

REFERENCE

	PLINTH AREA	FLOOR AREA
GROUND FLOOR	85.85 M ² 924.08 SQ.FT	75.09 M ² 808.26 SQ.FT
HEAD ROOM	10.21 M ² 109.90 SQ.FT	8.38 M ² 90.20 SQ.FT
TOTAL AREA	96.06 M ² 1033.98 SQ.FT	83.47 M ² 898.46 SQ.FT

FSI = 0.19 PLOT COVERAGE = 17.32%

AREA OF SITE : 418/3
12.250 CENTS, 495.76 M², 5336.31 SQ.FT

VACANT AREA : 409.91 M², 4412.23 SQ.FT

ANNAL CONSTRUCTION
VERKIZAMBI,
DESIGNER OF BUILDINGS,
LICENSED BUILDING SURVEYOR,
BUILDING CONTR. CTOR. SUPERVISOR,
DRAWINGS, ESTIMATION, VALUATION.
PROP. E.R. A. K. K.

SIGNATURE OF OWNER ENGINEER