


PLAN SHOWING THE ADDITIONAL CONSTRUCTION OF R.C.C ROOF RESIDENTIAL BUILDING IN EXISTING BUILDING BEARING DOOR NO: 16-52,
AT AANAKKUZHI VILAI, ATTOOR, THIRUVATTAR P. O., IN RE.SY.NO: 323/7B1, PATTA NO: 3171, YETTACODE VILLAGE ,
ATTOOR TOWN PANCHAYAT, THIRUVATTAR TALUK, KANNIYAKUMARI DISTRICT. PIN 629177.
OWNED : Mrs. ANGEL VIJI. P.D, W/O Mr. KINGSLEIN DANIEL JEYARAJ. CONTACT NO : 7598580905.

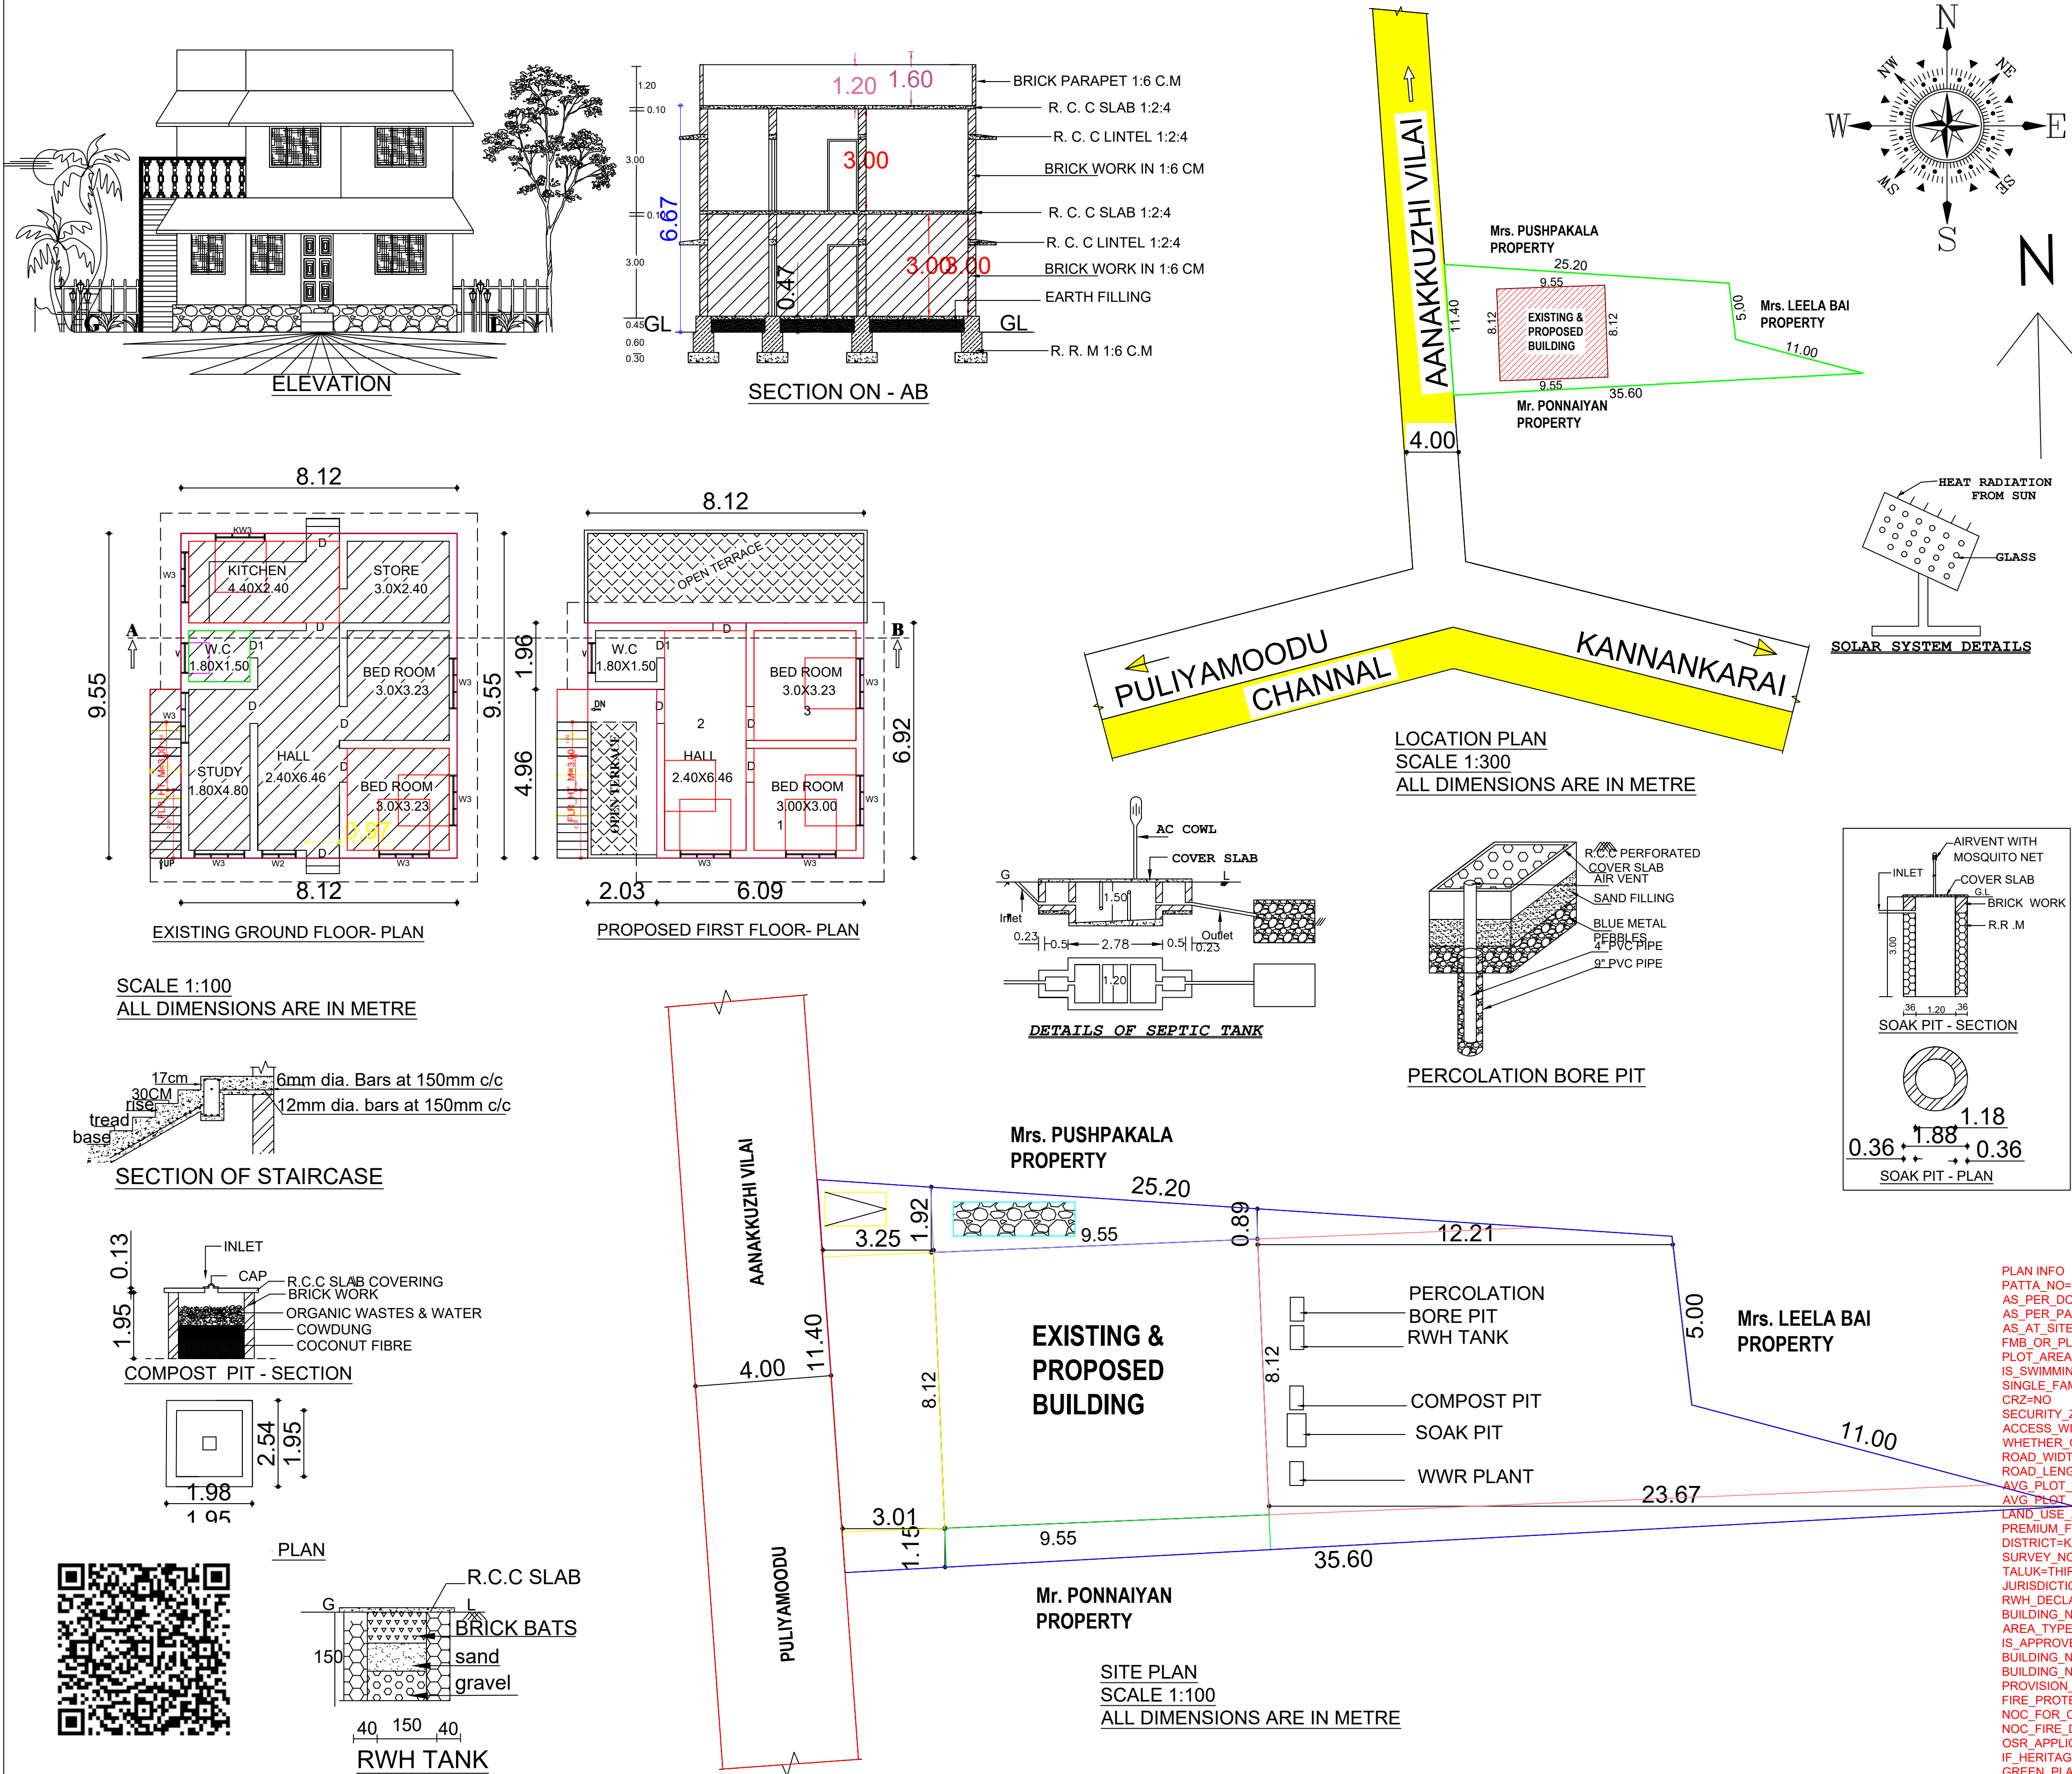

"QR CODE"		
SCHEDULE OF JOINERY		
TYPE	DESCRIPTION	SIZE
MD	DOOR	1.00X2.10
D	DOOR	0.90X2.10
D1	DOOR	0.75X2.10
W3	WINDOW	1.50X1.50
KW3	KITCHEN WINDOW	1.50X0.90
V	VENTILATOR	0.90X0.60
WALL THICK : 0.23 M		
AREA STATEMENT		
AS PER DOCUMENT : 252.93 SQ.M - 6.250 CENTS - 2722.53 SQ.FT		
AREA DETAILS - ADDITIONAL BUILDING		
BUILDING	PLINTH AREA	FLOOR AREA
PRO.FIRST FLOOR	46.12 M ² (496.43 SQ.FT)	39.20 M ² (421.94 SQ.FT)
AREA DETAILS - EXISTING BUILDING		
BUILDING	PLINTH AREA	FLOOR AREA
EX. GROUND FLOOR	77.54 M ² (834.64 SQ.FT)	65.90 M ² (709.34 SQ.FT)
TOTAL AREA OF EX. & PRO.	123.66 M ² (1331.07 SQ.FT)	105.10 M ² (1131.28 SQ.FT)
F.S.I = $\frac{\text{TOTAL BUILT UP AREA}}{\text{SITE AREA}} = \frac{123.66}{252.93} = 0.48 < 2.00$		
TWO WHEELER PARKING REQUIRED : 1 NO.		
TWO WHEELER PARKING PROVIDED : 1 NO.		
SCALE : 1:100		DATE : 06.11.2025
COLOUR INDEX		
SITE BOUNDARY		
PRO. BUILDING		
EX. BUILDING		
PATHWAY		
ROAD		
AEE SIGNATURE		SIGNATURE OF OWNER
EE SIGNATURE		SIGNATURE OF ENGINEER