


PLAN SHOWING PROPOSED CONSTRUCTION OF A COMMERCIAL BUILDINGS AT KARUNGAL VILLAGE
R.SY NO:638/7A, KARUNGAL TOWN VILLAGE PANCAYATH, KILLIYOOR TALUK, KK DISRTICT

OWNER NAME:Mr.VETHA PAULMER, S/O.Mr. PONNAN NADAR

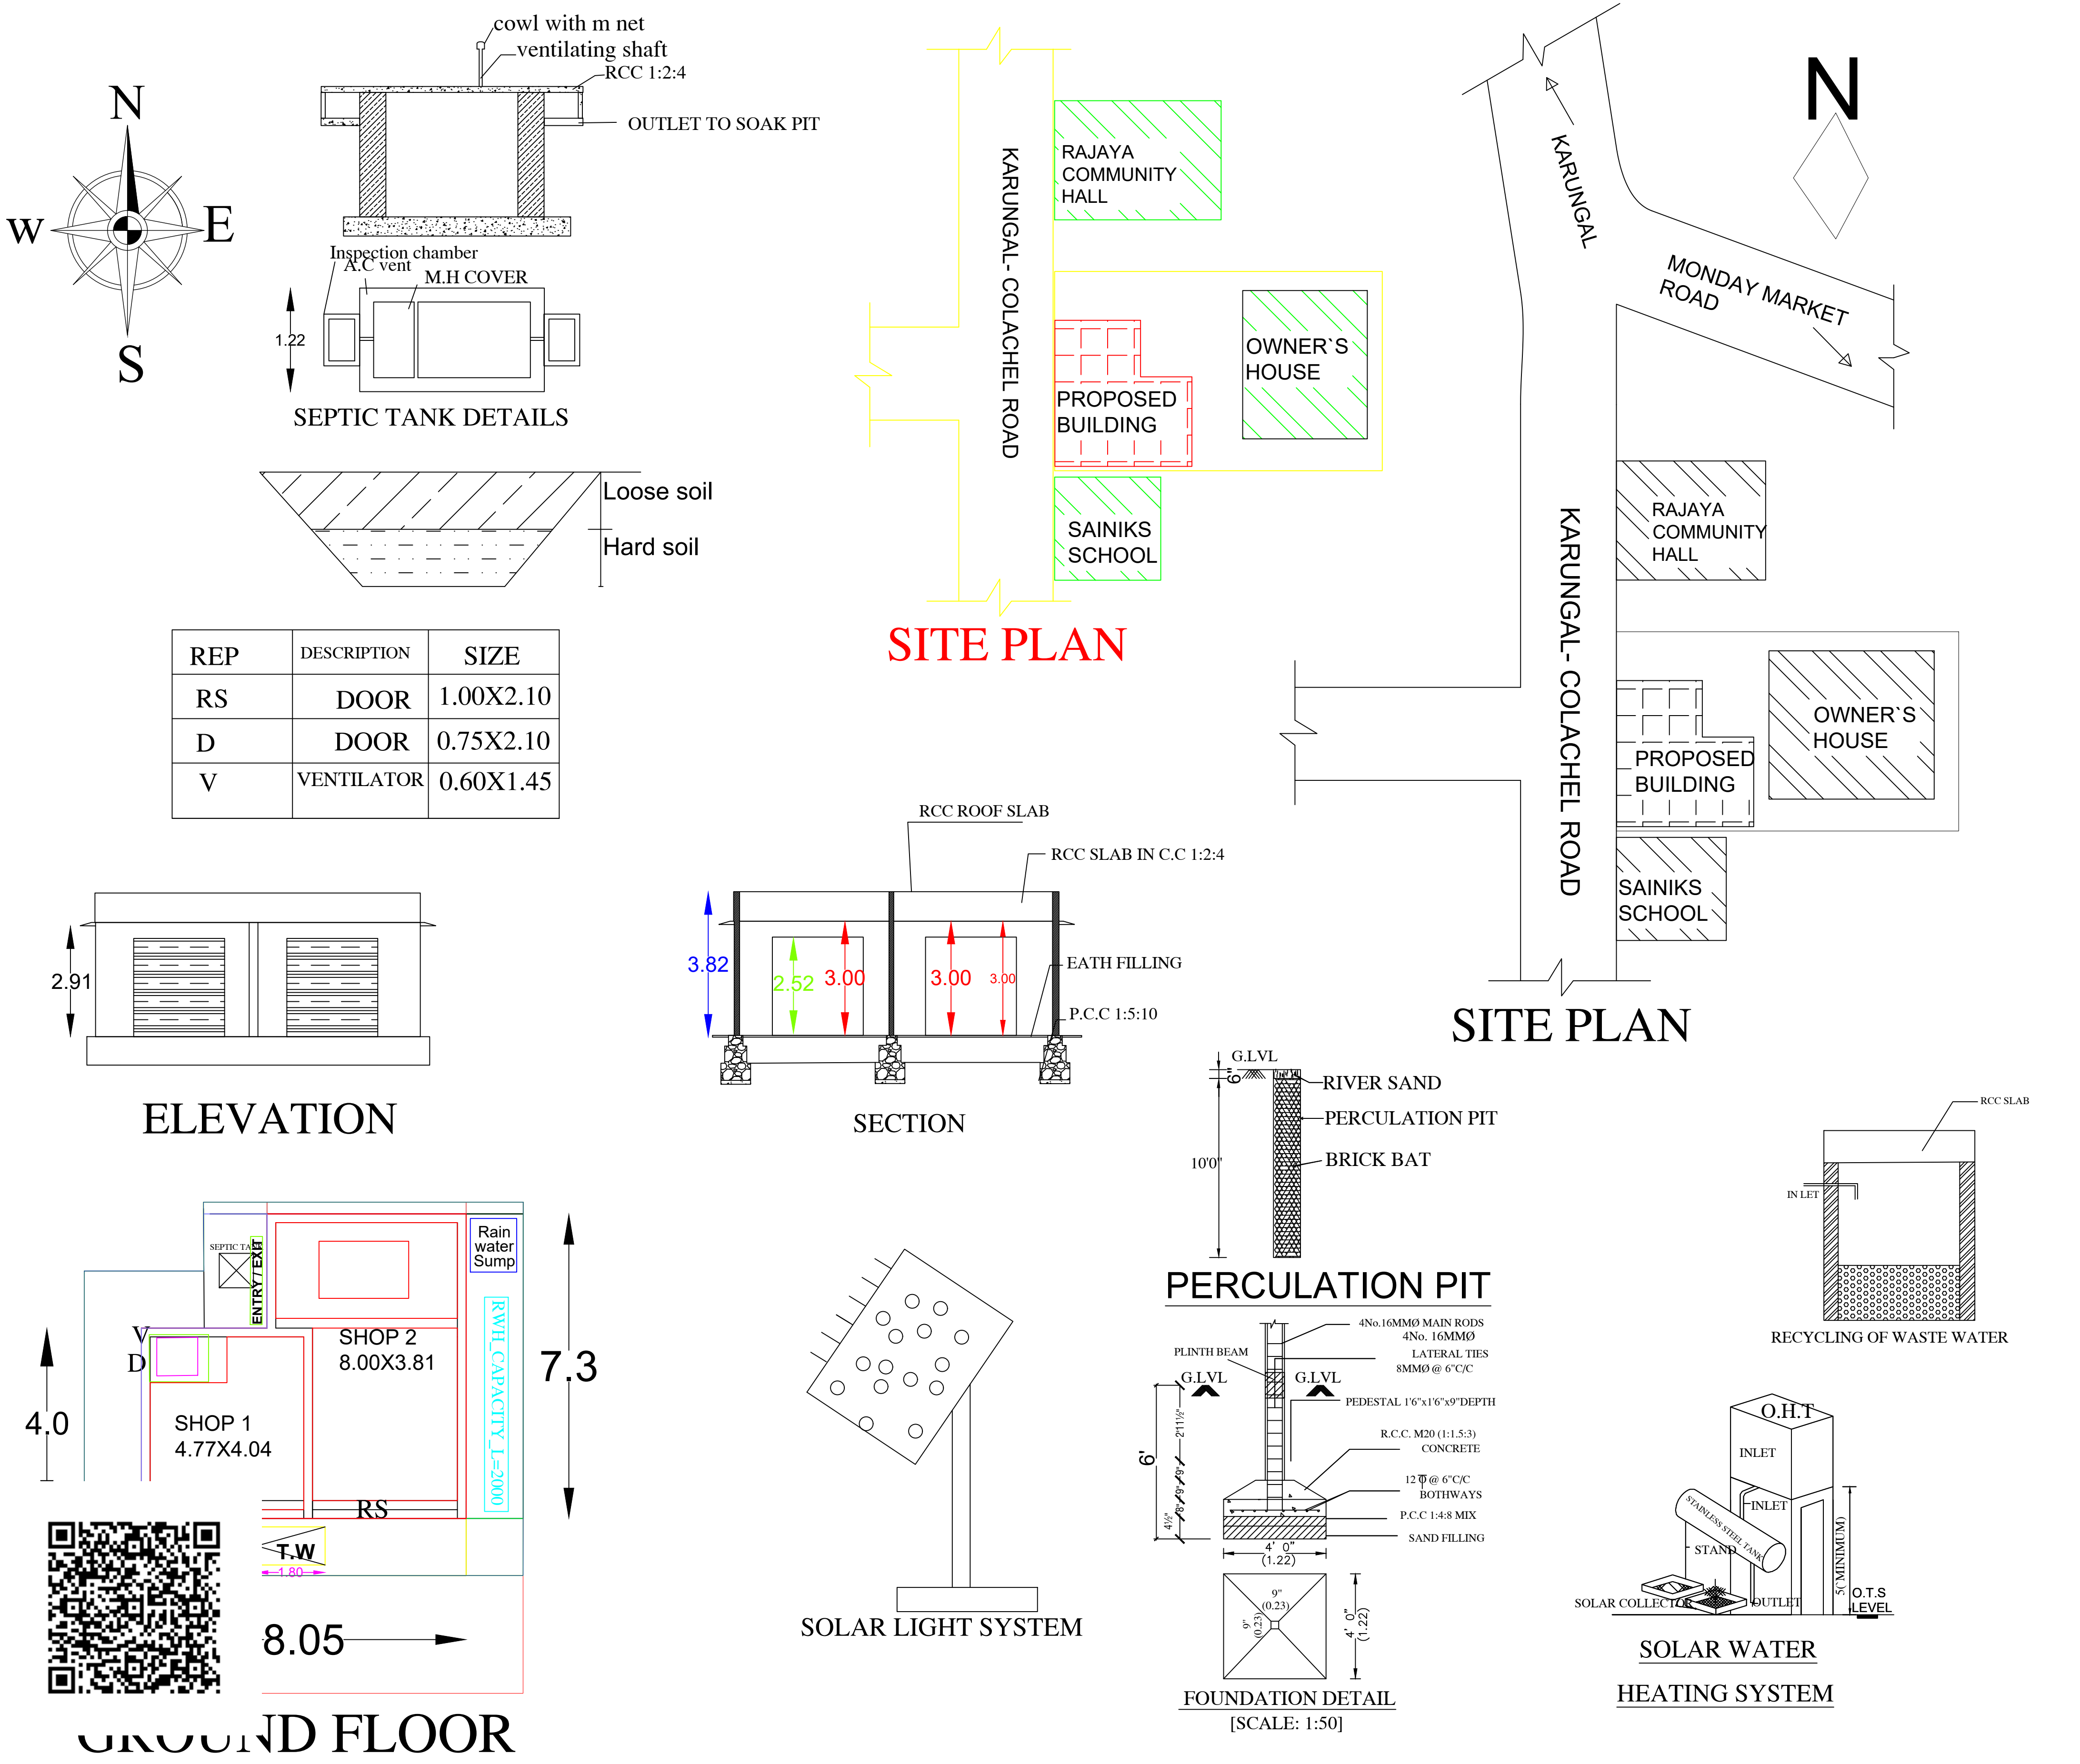

AREA DETAILS			
SITE ARE	4.567 CENT	184.82	SQ.F
VACENT AREA	114.92 SQ.F	2.839 CENT	
PLINTH AREA			
GROUND FLOOR	58.76 SQ.M	632.25	SQ.F
FIRST FLOOR	-	-	
TOTAL	58.76 SQ.M	632.25	SQ.F
FLOOR AREA			
GROUND FLOOR	49.62 SQ.M	529.884	SQ.F
FIRST FLOOR	-	-	
TOTAL	49.62 SQ.M	529.884	SQ.F
OFFICE USE			
PLAN INFO			
AS_AT_SITE=107.42			
FMB_OR_PLR=107.42			
AS_PER_DOCUMENT=107.42			
PLOT_AREA_M2=52.66			
DISTRICT=KANYAKUMARI			
TALUK=KILLIYOOR			
SURVEY_NO=638/7A			
PATTA_NO=4295			
IS_SWIMMING_POOL_EXISTS=NO			
IS_APPROVED_LAYOUT=NO			
SINGLE_FAMILY_BLDG=NO			
SECURITY_ZONE=NO			
ACCESS_WIDTH_M=8.00			
ROAD_WIDTH=3.05			
ROAD_LENGTH=300			
AVG_PLOT_DEPTH=8.00			
AVG_PLOT_WIDTH=8.53			
LAND_USE_ZONE = COMMERCIAL			
RWH_DECLARED=YES			
OSR_APPLICABLE=NO			
OSR_SURR_BUYBACK_RETAIN=NO			
PREMIUM_FSI_REQUIRED=NO			
BUILDING_NEAR_TO_RIVER=NO			
AREA_TYPE=OTHERS			
BUILDING_NEAR_MONUMENT=NO			
PROVISION_FOR_GREEN_BUILDINGS_AND_SUSTAINABILITY=NO			
FIRE_PROTECTION_AND_FIRE_SAFETY_REQUIREMENTS=NO			
JURISDICTION_TYPE=PANCHAYAT			
IF_HERITAGE_TOWN_LESSTHAN_1KM_RADIUS=NO			
OWNERS SIGNATURES			
LICENCED SURVEYOR			