











PLAN SHOWING THE PROPOSED CONSTRUCTION OF RCC ROOF RESIDENTIAL HOUSE BUILDING AT PADOOR,
PALAPALLAM, Re-SURVEY NO:273/11, KEEZHMDALAM "B" VILLAGE, PALAPALLAM TOWN PANCHAYATH,
KILLIYOOR THALUK, KANNIYAKUMARI DIST. OWNER NAME: Mr.L.ASWIN ROBERT , S/O Mr.LESLIN ROBERT.

NAME AND ADRESS OF OWNER

Mr.L.ASWIN ROBERT,
S/O Mr.LESLIN ROBERT,
D.NO:8/81A,
PADOOR,
PALAPALLAM POST,
KANNYAKUMARI DIST.



PLAN INFO
AS_AT_SITE= 242.86
FMB_OR_PLR= 242.86
AS_PER_DOCUMENT= 242.86
PLOT_AREA_M2= 242.86
DISTRICT= KANNIYAKUMARI
TALUK= VILAVANKODE
SURVEY_NO= 273/11
PATTA_NO= 5747
IS_SWIMMING_POOL_EXISTS= NO
OSR_APPLICABLE= NO
OSR_SURR_BUYBACK_RETAIN= NO
IS_APPROVED_LAYOUT= YES
SINGLE_FAMILY_BLDG= YES
CRZ= NO
SECURITY_ZONE= NO
PREMIUM_FSI_REQUIRED= NO
ACCESS_WIDTH_M= 4.00
ROAD_WIDTH= 4.00
ROAD_LENGTH= 75
AVG_PLOT_DEPTH= 29.60
AVG_PLOT_WIDTH= 8.75
LAND_USE_ZONE = RESIDENTIAL
RWH_DECLARED= YES
AREA_TYPE= OTHERS
BUILDING_NEAR_MONUMENT= NO
JURISDICTION_TYPE= PANCHAYAT
IF_HERITAGE_TOWN_LESSTHAN_1KM

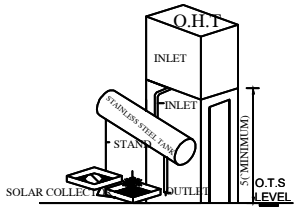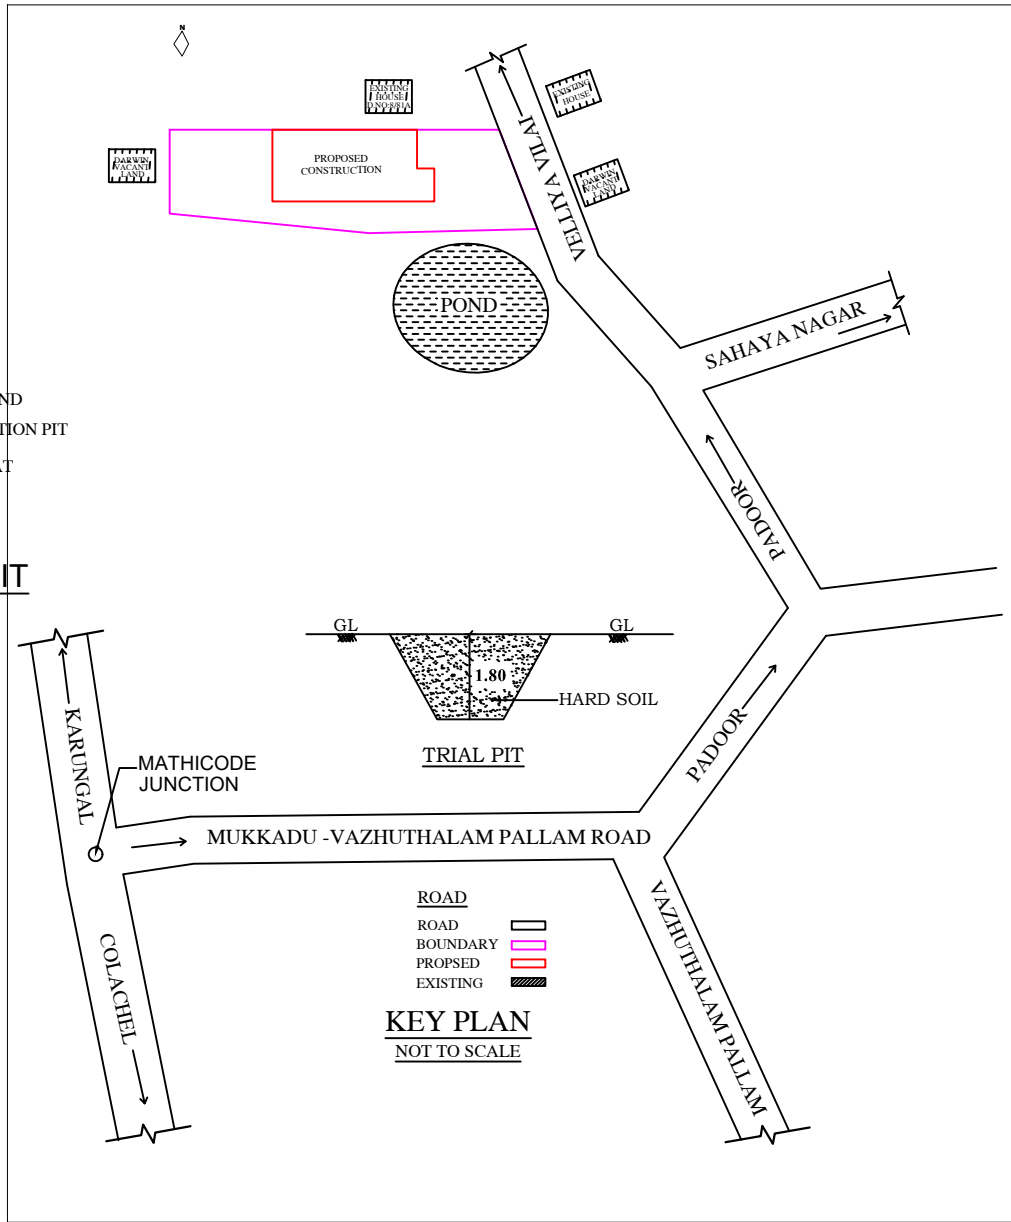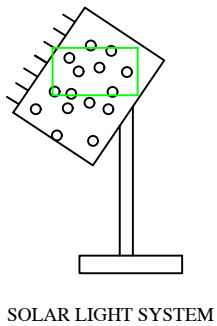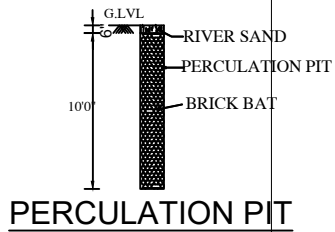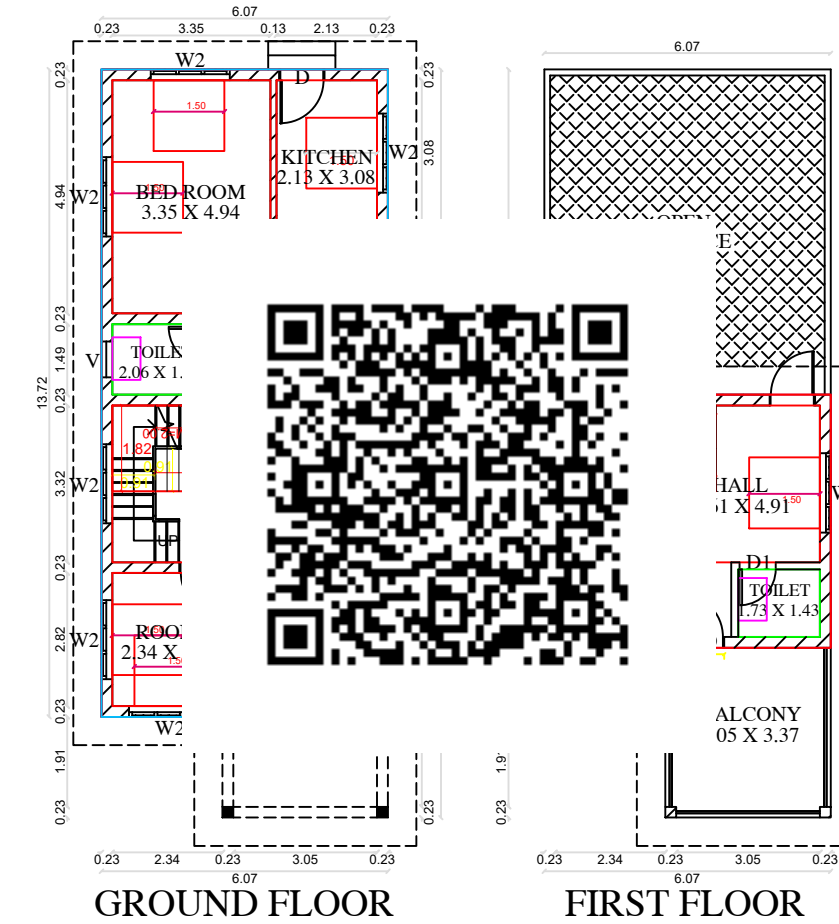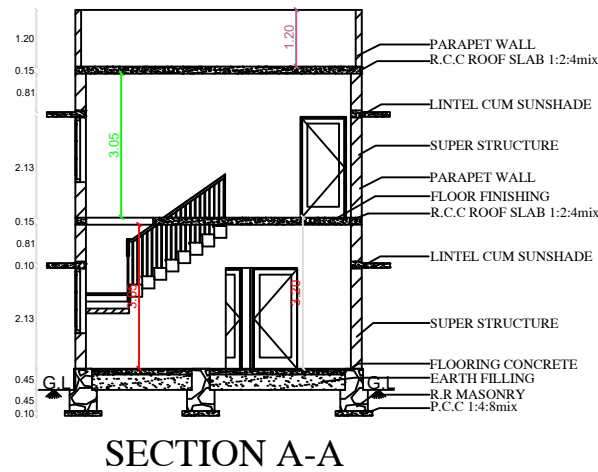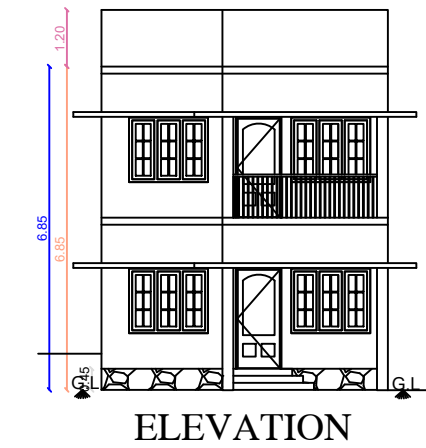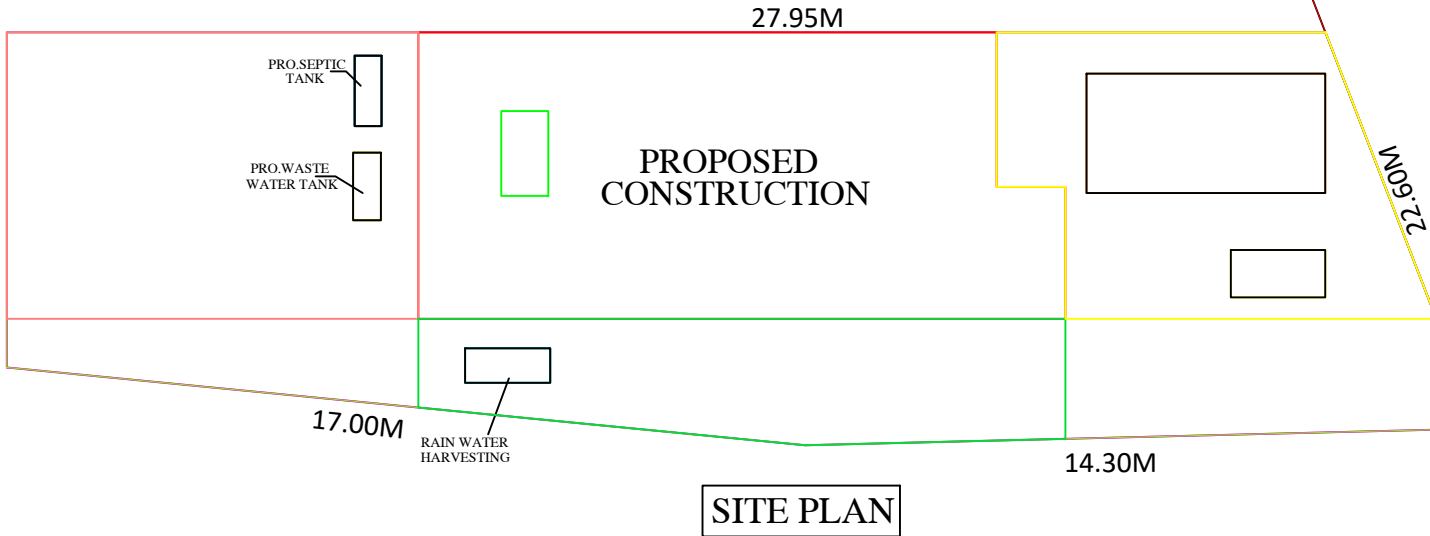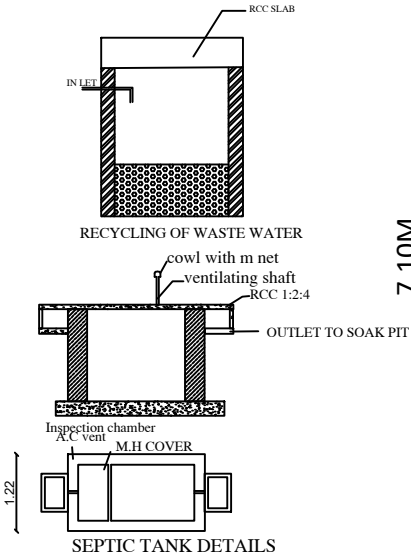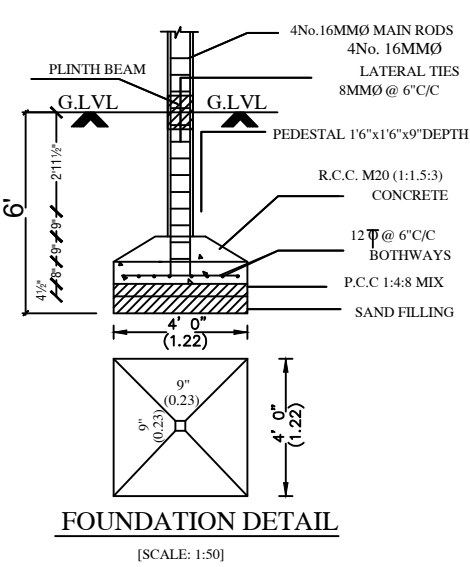

SOLAR WATER HEATING SYSTEM

AREA STATEMENT

DESCRIPTION	SQ.FT	SQ.M
SITE EXTENT	2614.12	242.86
	6.00cents	2.43 ares
PLINTH AREA		
GROUND FLOOR	844.64	78.47
FIRST FLOOR	394.50	36.65
TOTAL PLINTH AREA	1239.14	115.12
TOTAL FLOOR AREA	1033.34	96.00
OPEN SPACE	1769.48	164.39
FSI:0.47 <2	PLOT COVERAGE=32.31%	

SCHEDULE OF JOINERIES

TYPE	DESCRIPTION	SIZE
MD	MAIN DOOR	1.00X2.13
D	DOOR	0.91X2.13
D2	DOOR	0.76X2.13
W2	WINDOW	1.02X1.52
KW3	WINDOW	1.52X1.00
V	VENTILATOR	0.90X0.60

PARKING CALCULATION

Required Parking
Total Plinth Area : 114.83 Sq.m
First 50 sq.m 1 Dwelling unit : 2 Two wheeler space
1 Two Wheeler space : 1.00 x 1.80
Provided 2 Two wheeler Space
1Car Space : 2.5x5.00
Required Car space: $\frac{114.83}{75}$: 1.5 Car

APPLICANT / OWNER SIGNATURE

REGISTER ENGINEER / LICENSED SURVEYOR

OFFICE USE