

NAME & ADDRESS
OF THE OWNER;

S/O STEPHEN

KALIAKKAVILAI (P.O) 629153

PH.6381786836

AREA STATEMENT





DESCRIPTION	SQ.FT	SQ.M
SITE EXTENT	2611.77	242.82
PRO GROUND FLOOR	853.76	79.37
PRO FIRST FLOOR	86.97	8.08
PRO TOTAL FLOOR	940.73	87.45
EST 30.36	COVERAGE	32.68%

SCHEDULE OF JOINERY		
TYPE	DESCRIPTION	SIZE
MD	MAIN DOOR	1.00 X 2.10
D1	DOOR	0.90 X 2.10
D2	DOOR	0.75 X 2.10
W	WINDOW	1.50 X 1.50
KW	KITCHEN WINDOW	1.50 X 1.00

APPLICANT/OWNERS SIGNATURE _____

R. SICIL-RAD
DESIGNER SUPERVISOR

ENGINEER SIGNATURE

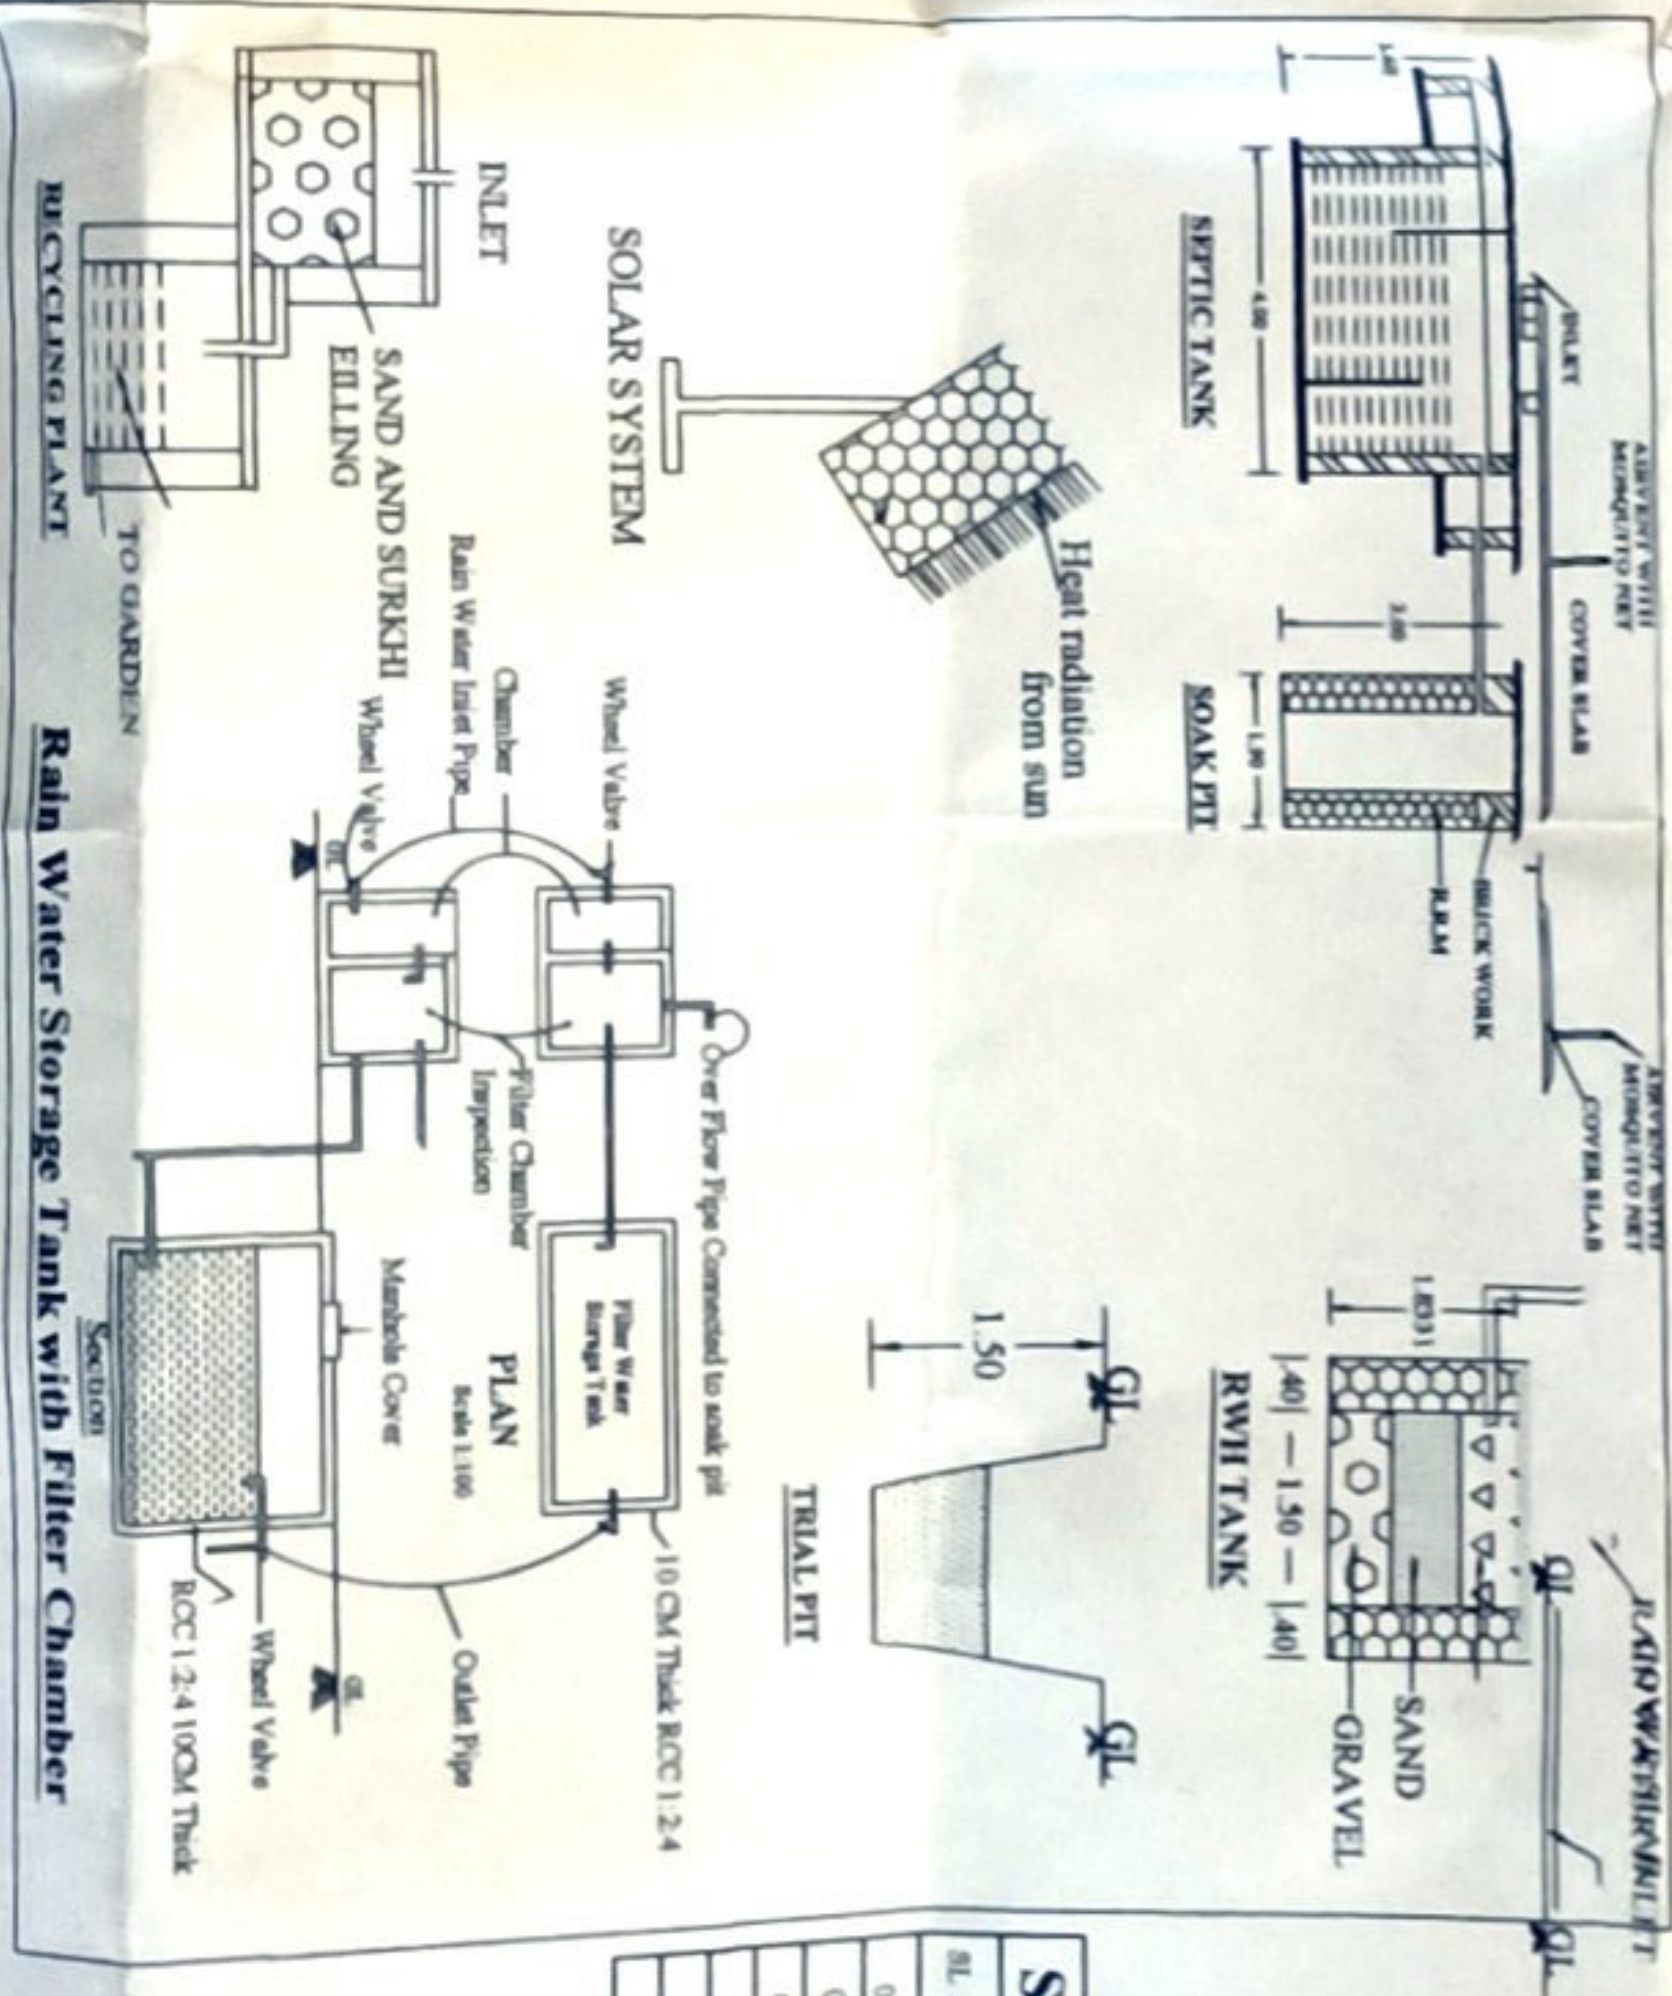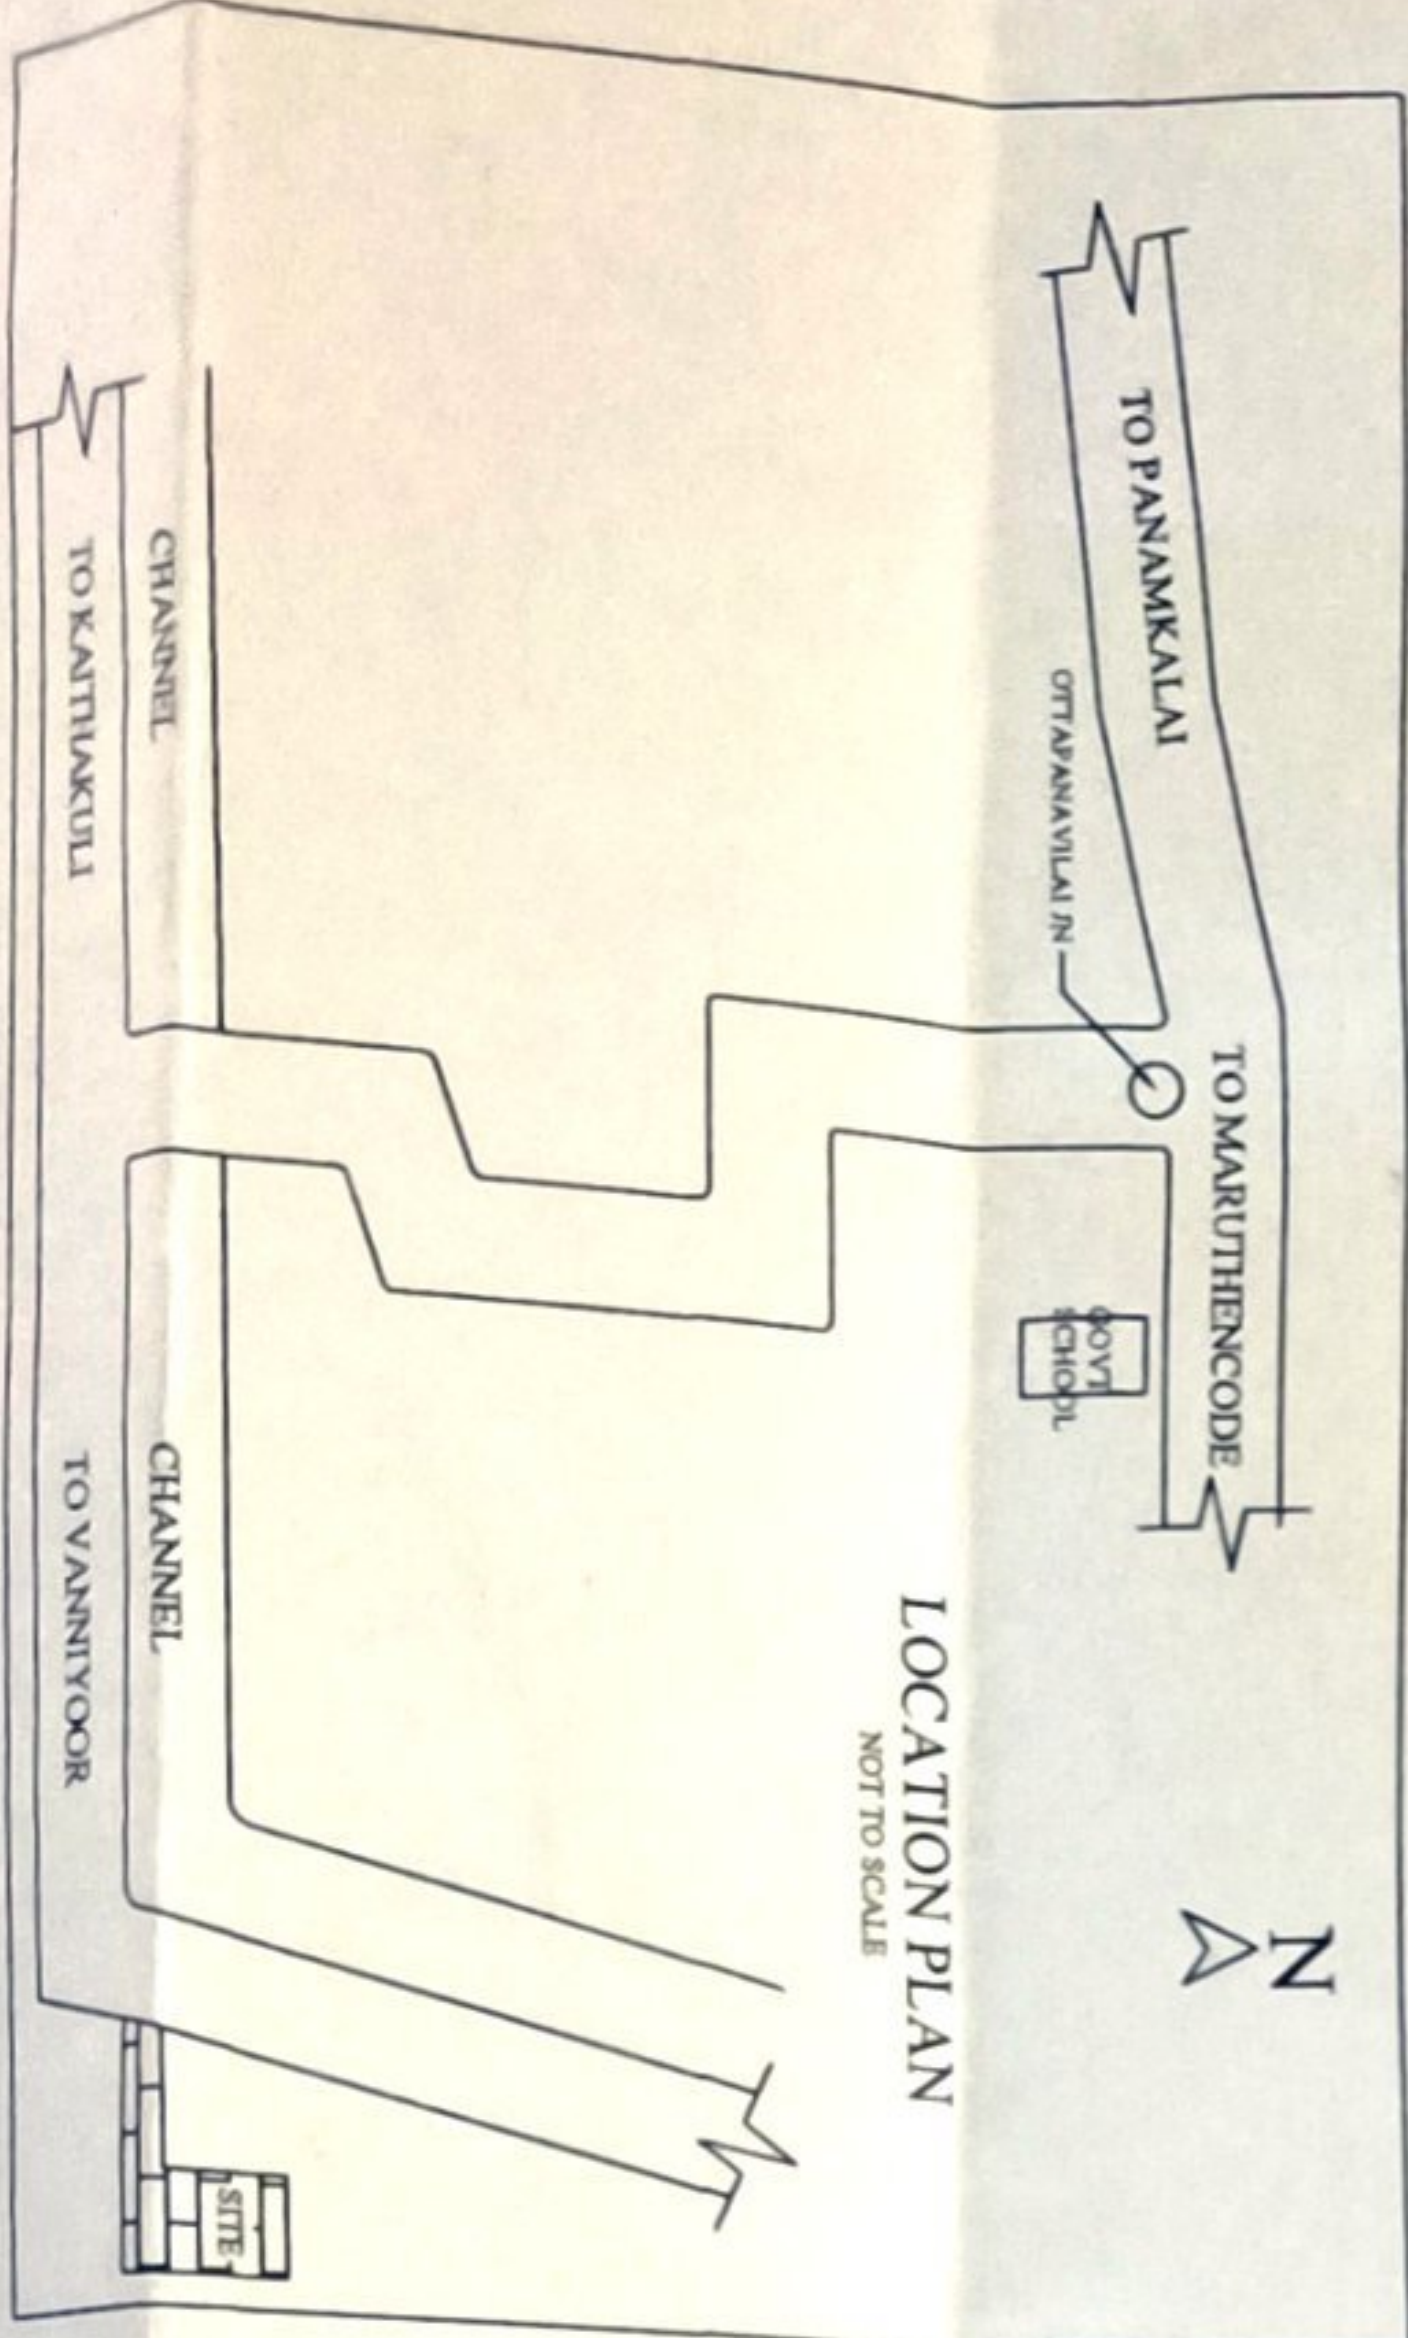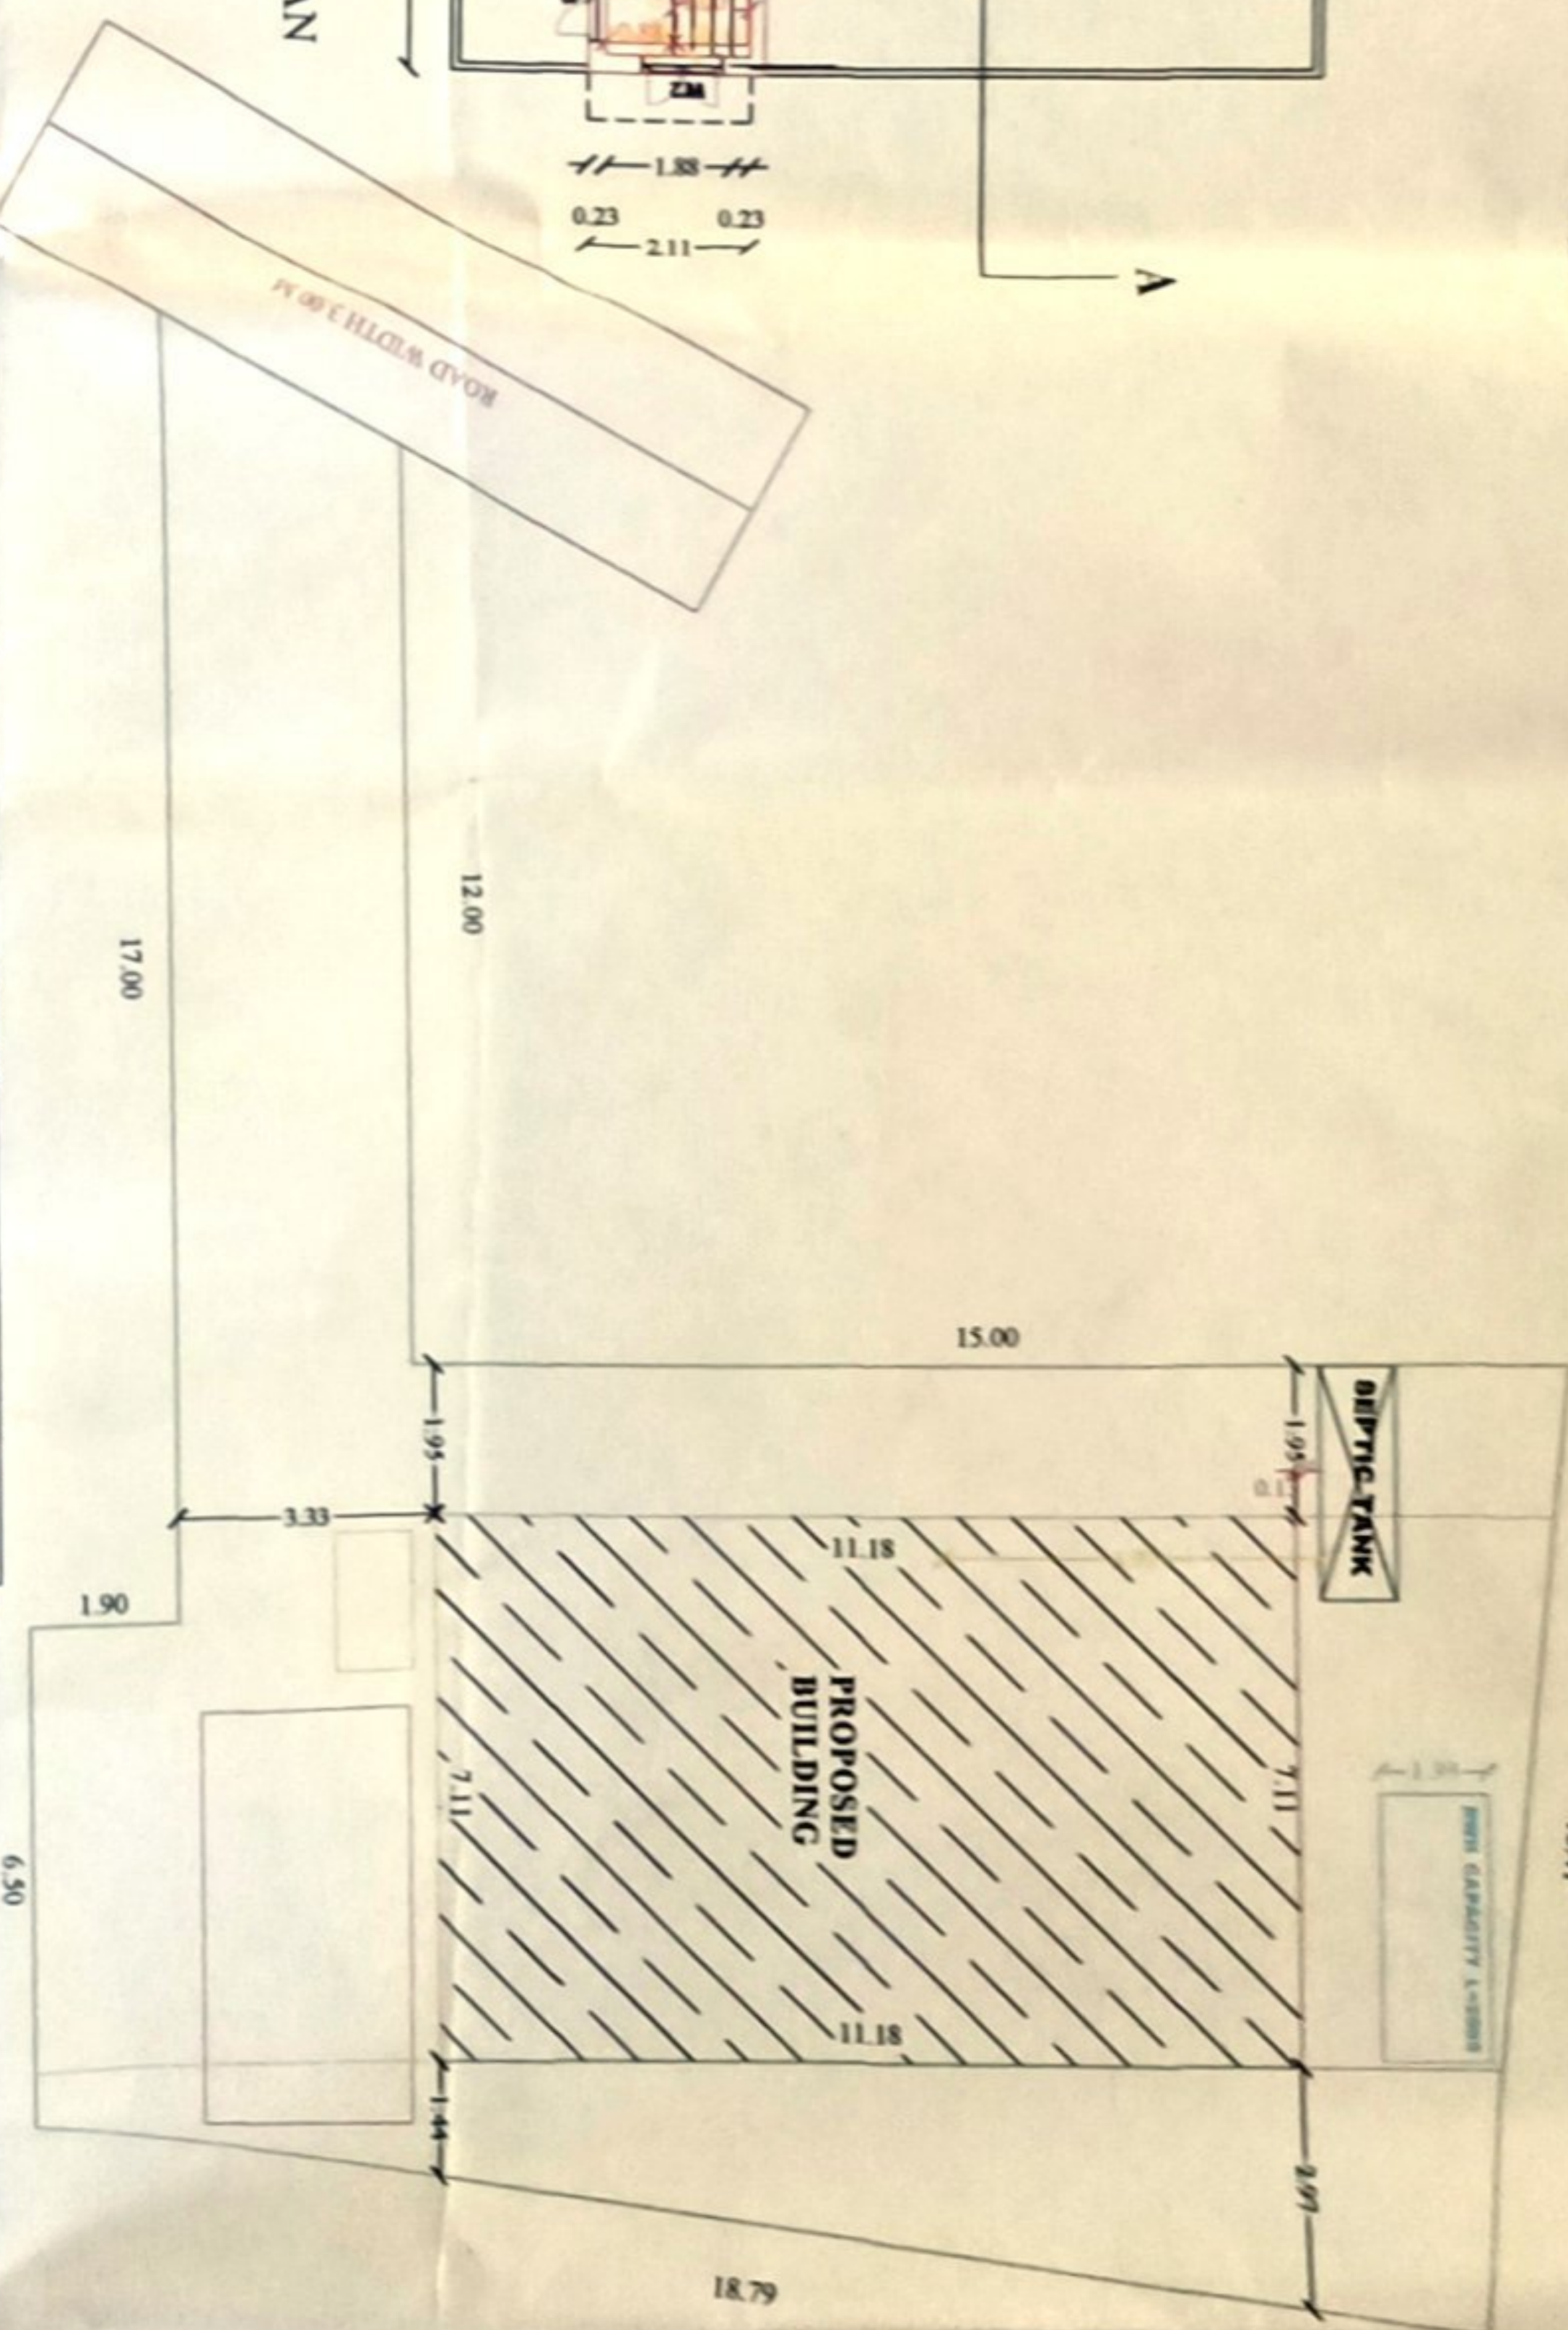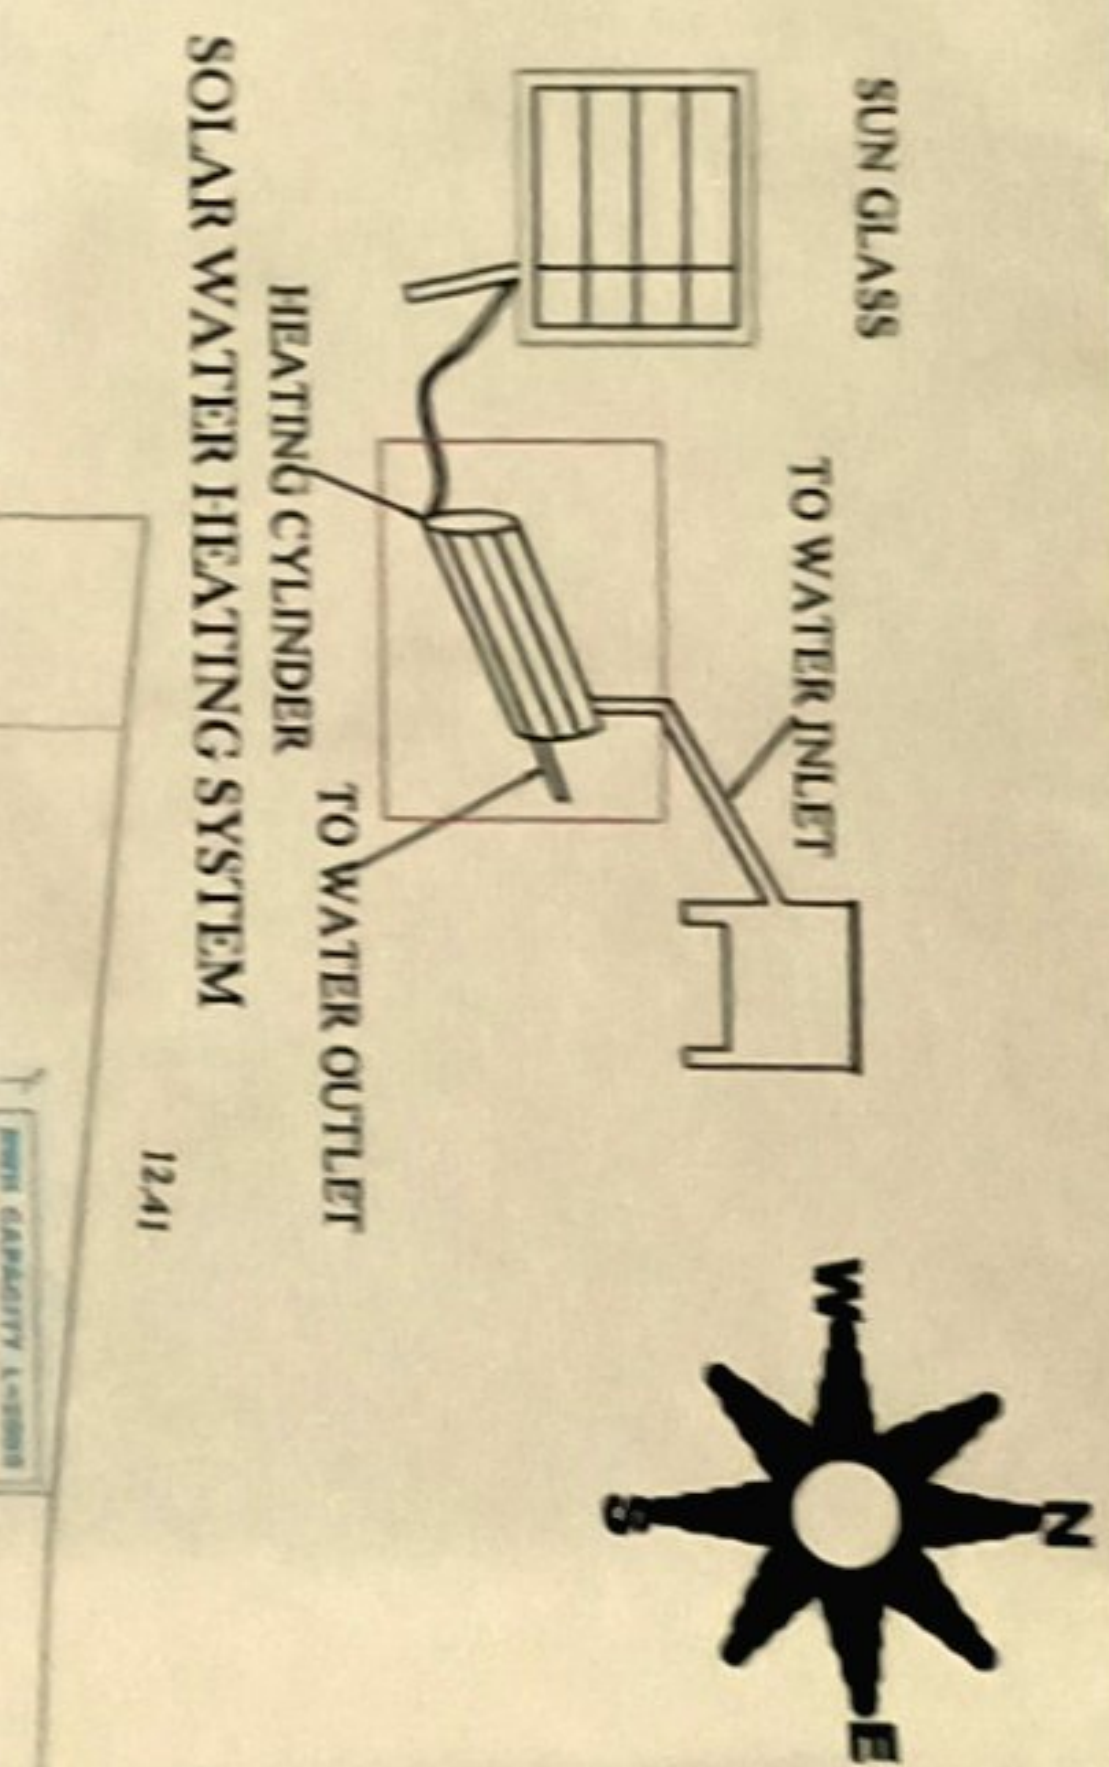

SCHEDULE OF JOINERY			
SL. NO	SYMBOL	ITEM	NO
01	D	DOOR	2
02	D1	DOOR	6
03	D2	DOOR	6
04	W1	WINDOW	6
05	W2	WINDOW	1
06	V	VENTILATOR	1

