
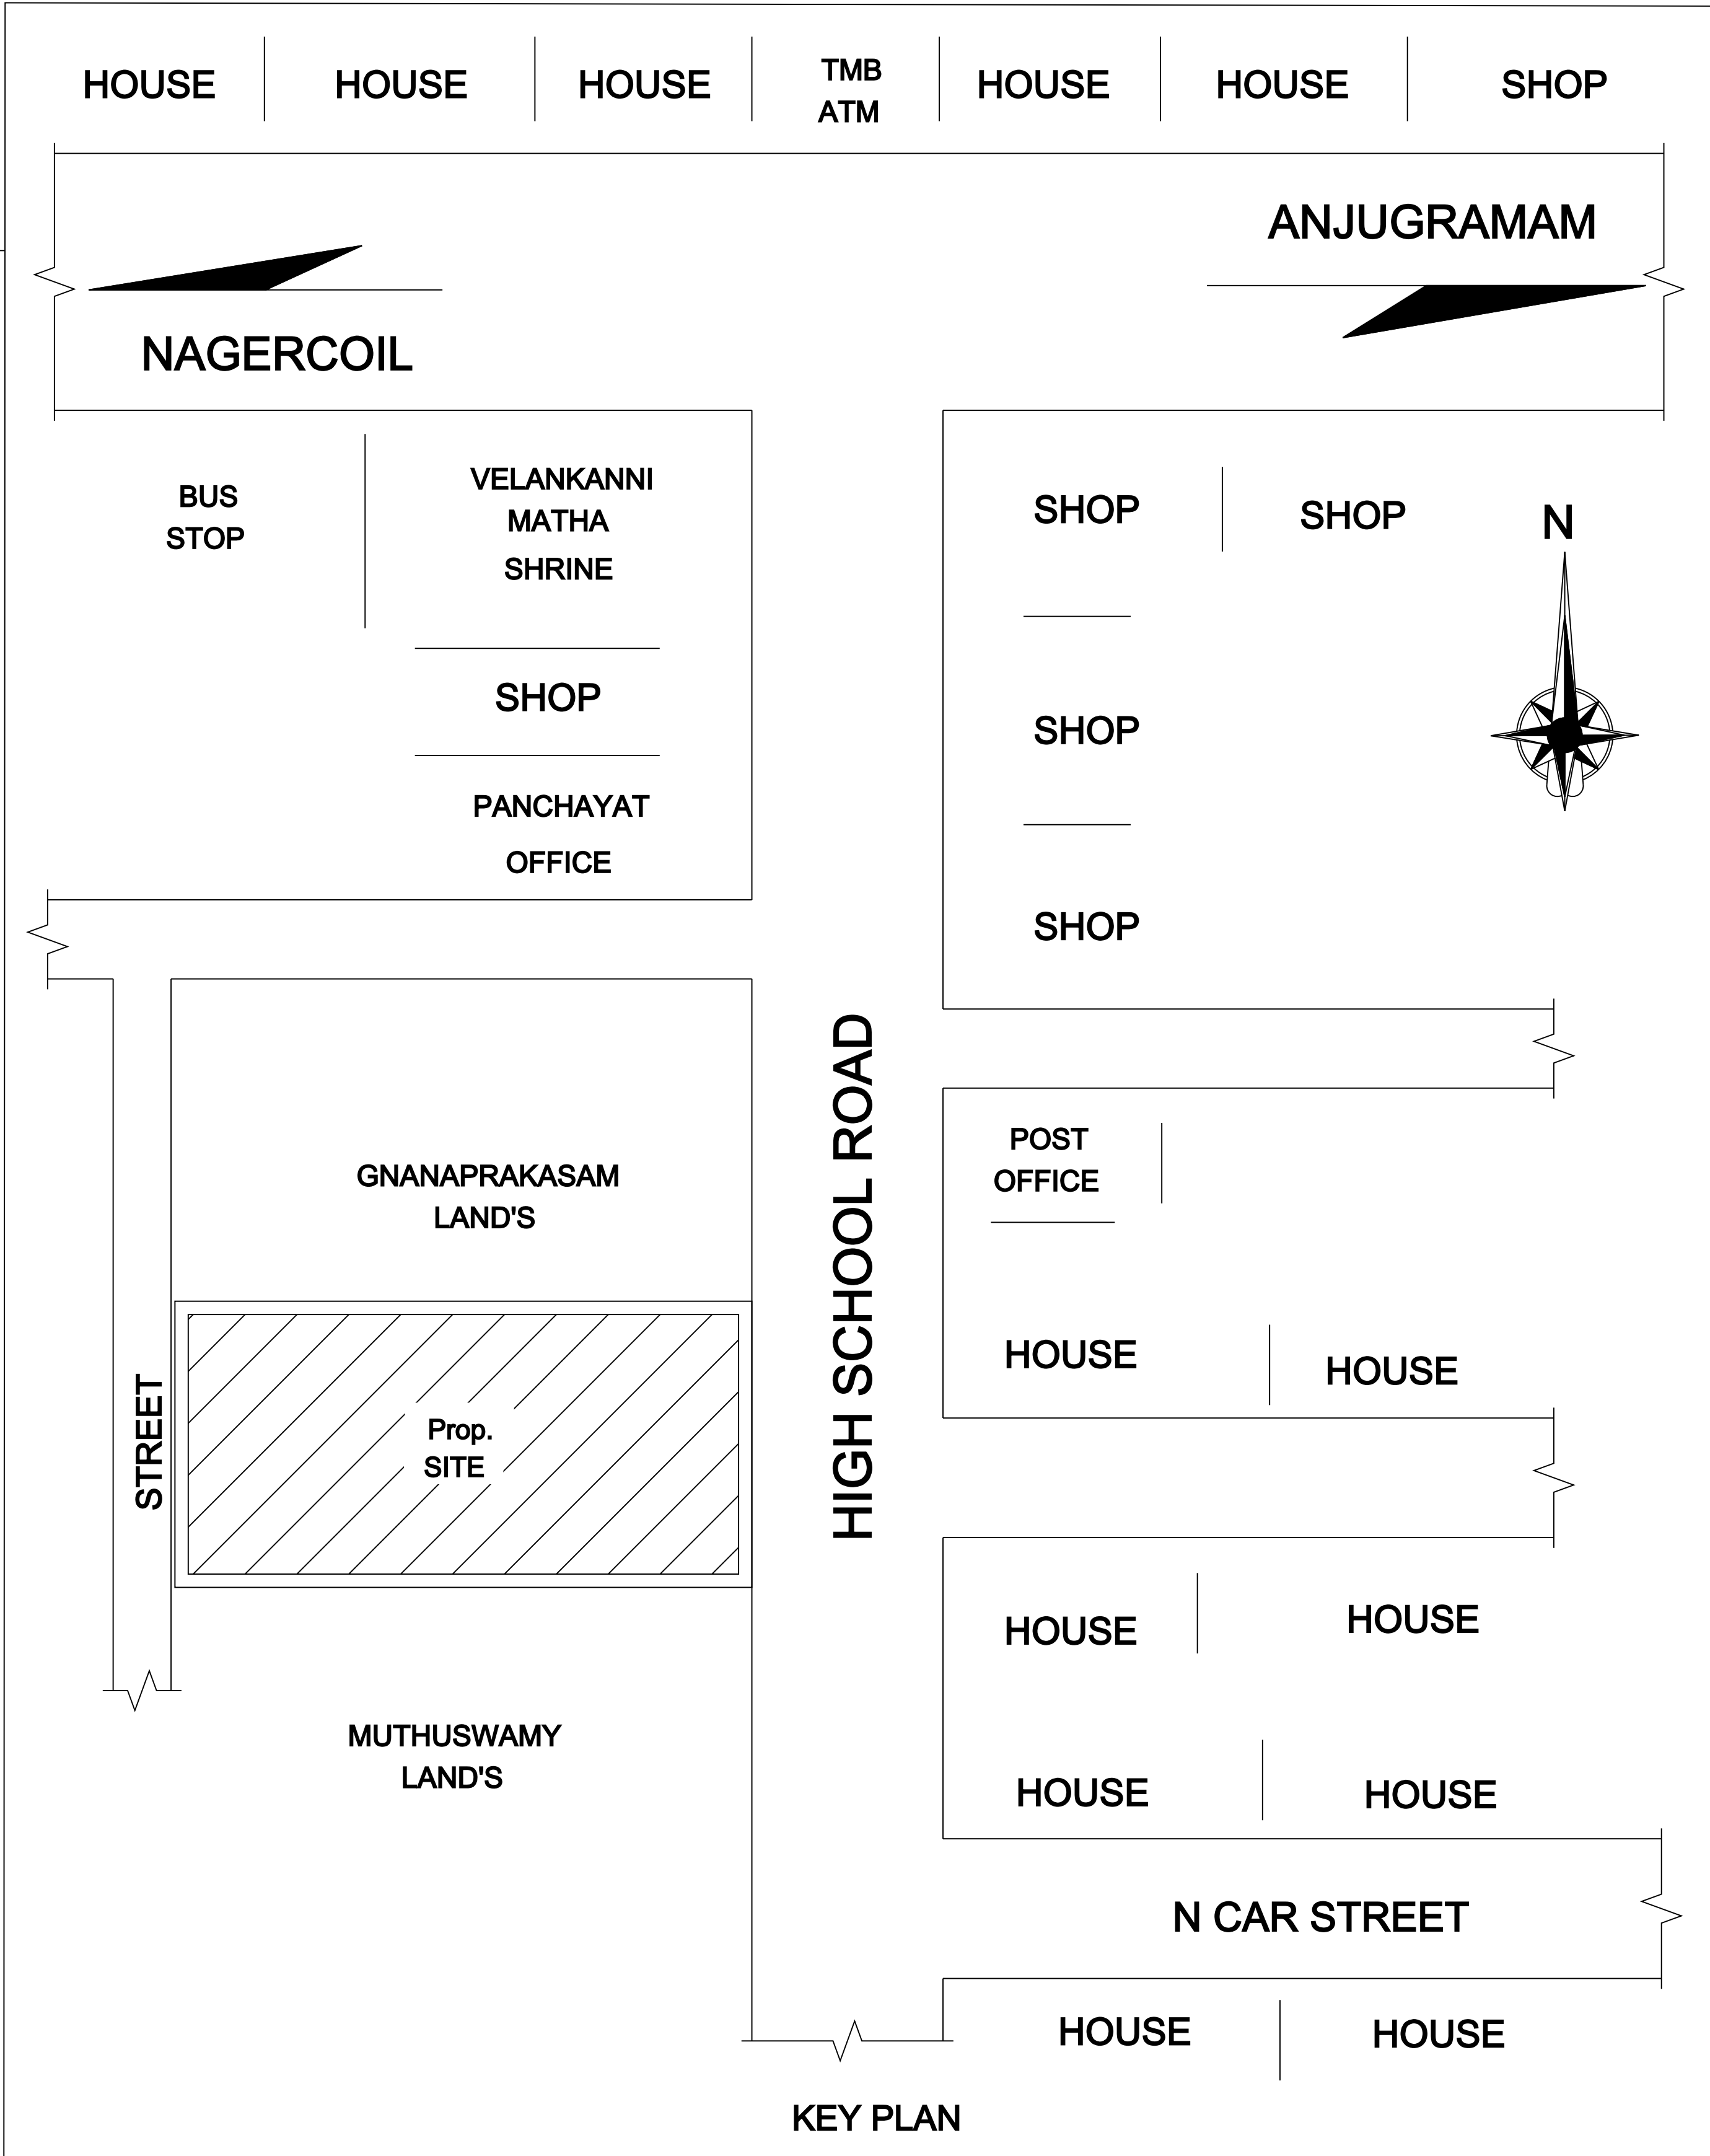
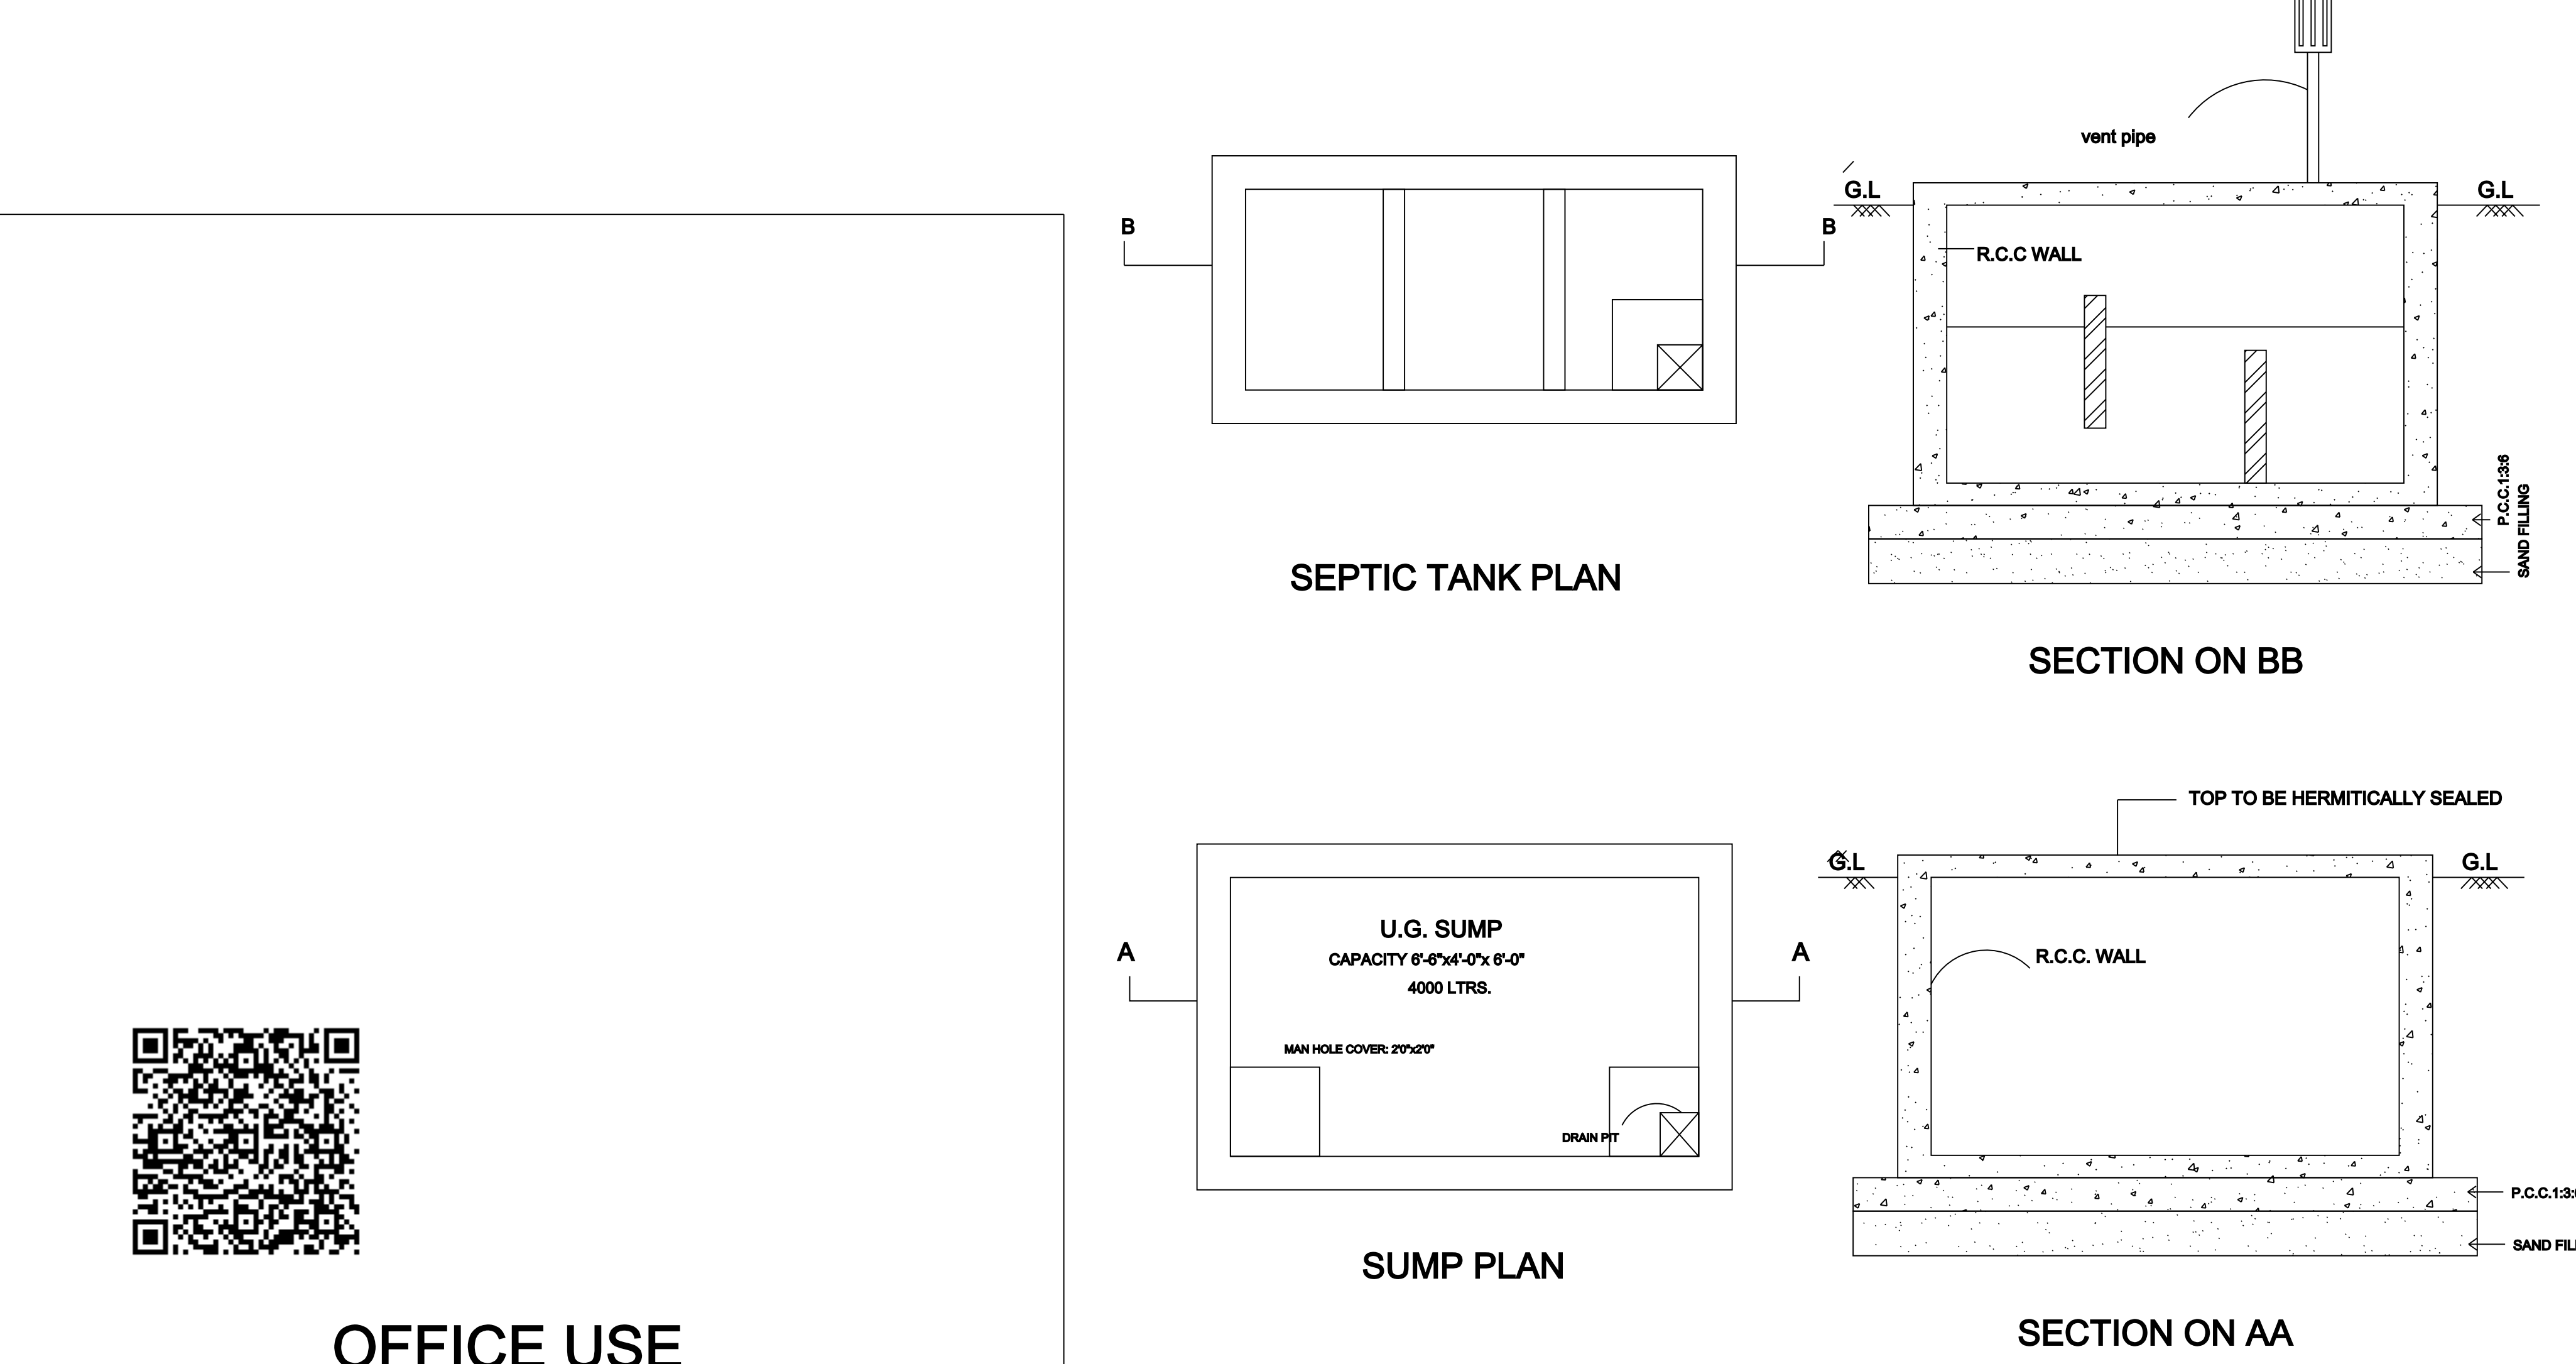
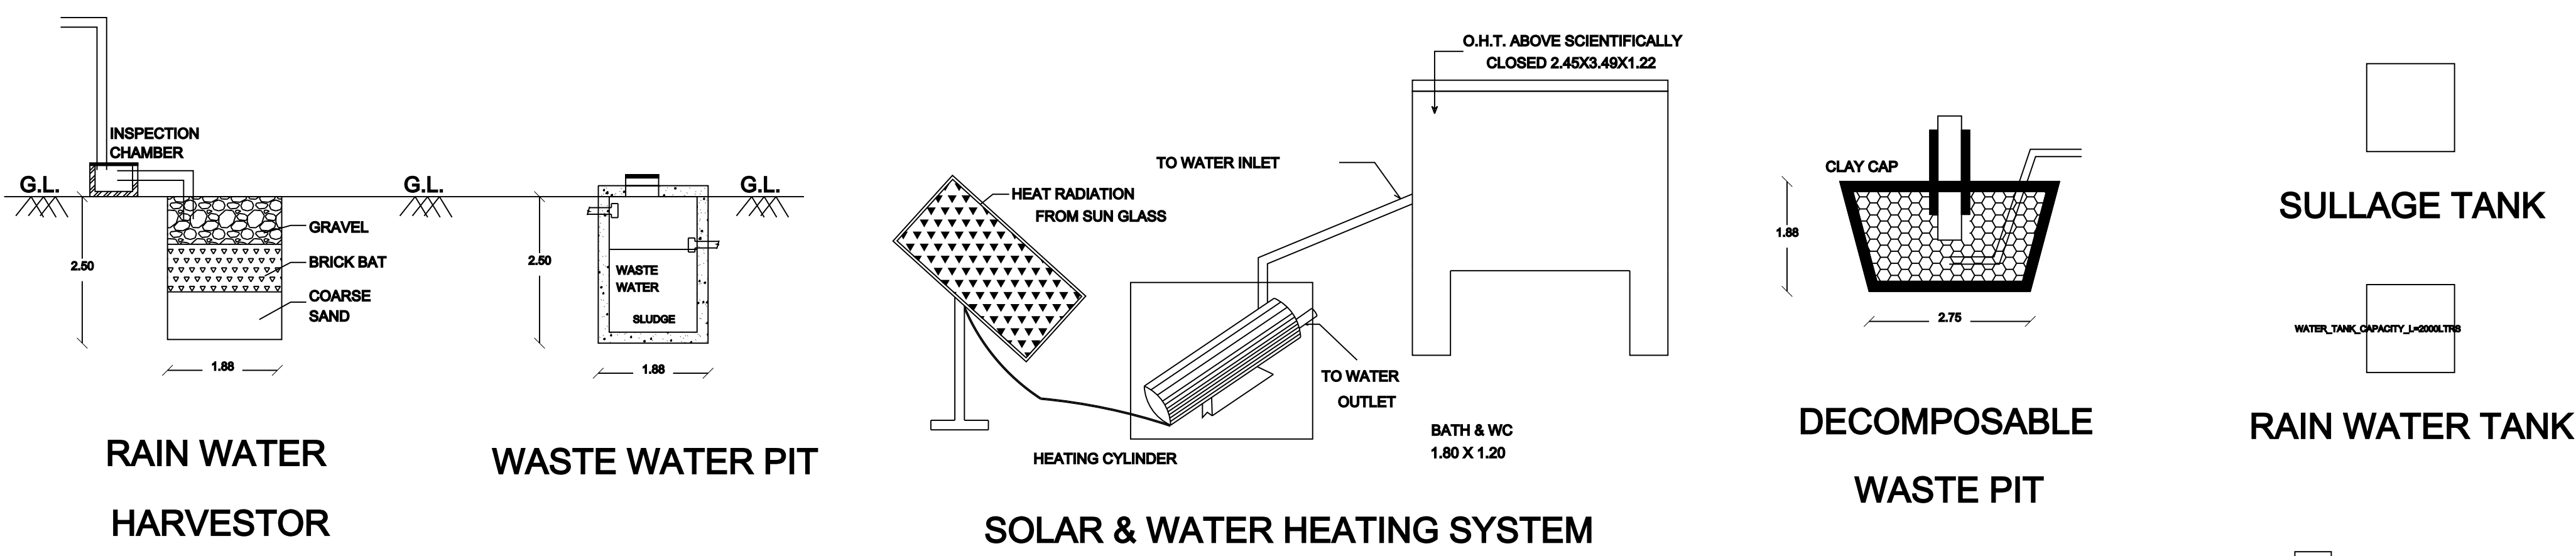


PLAN SHOWING THE PROPOSED CONSTRUCTION OF R.C.C ROOF RESIDENTIAL BUILDING AT Rev.SF.NO : 463/5, IN HIGH SCHOOL ROAD , AZHAGAPPAPURAM VILLAGE, AZHAGAPPAPURAM FIRST GRADE TOWN PANCHAYAT, AGASTEESWARAM PANCHAYAT UNION AND TALUK , KANNIYAKUMARI DISTRICT.

NAME OF APPLICANT : Mr. GEORGE ILANGO, S/o. Mr. DEVASAHAYAM.

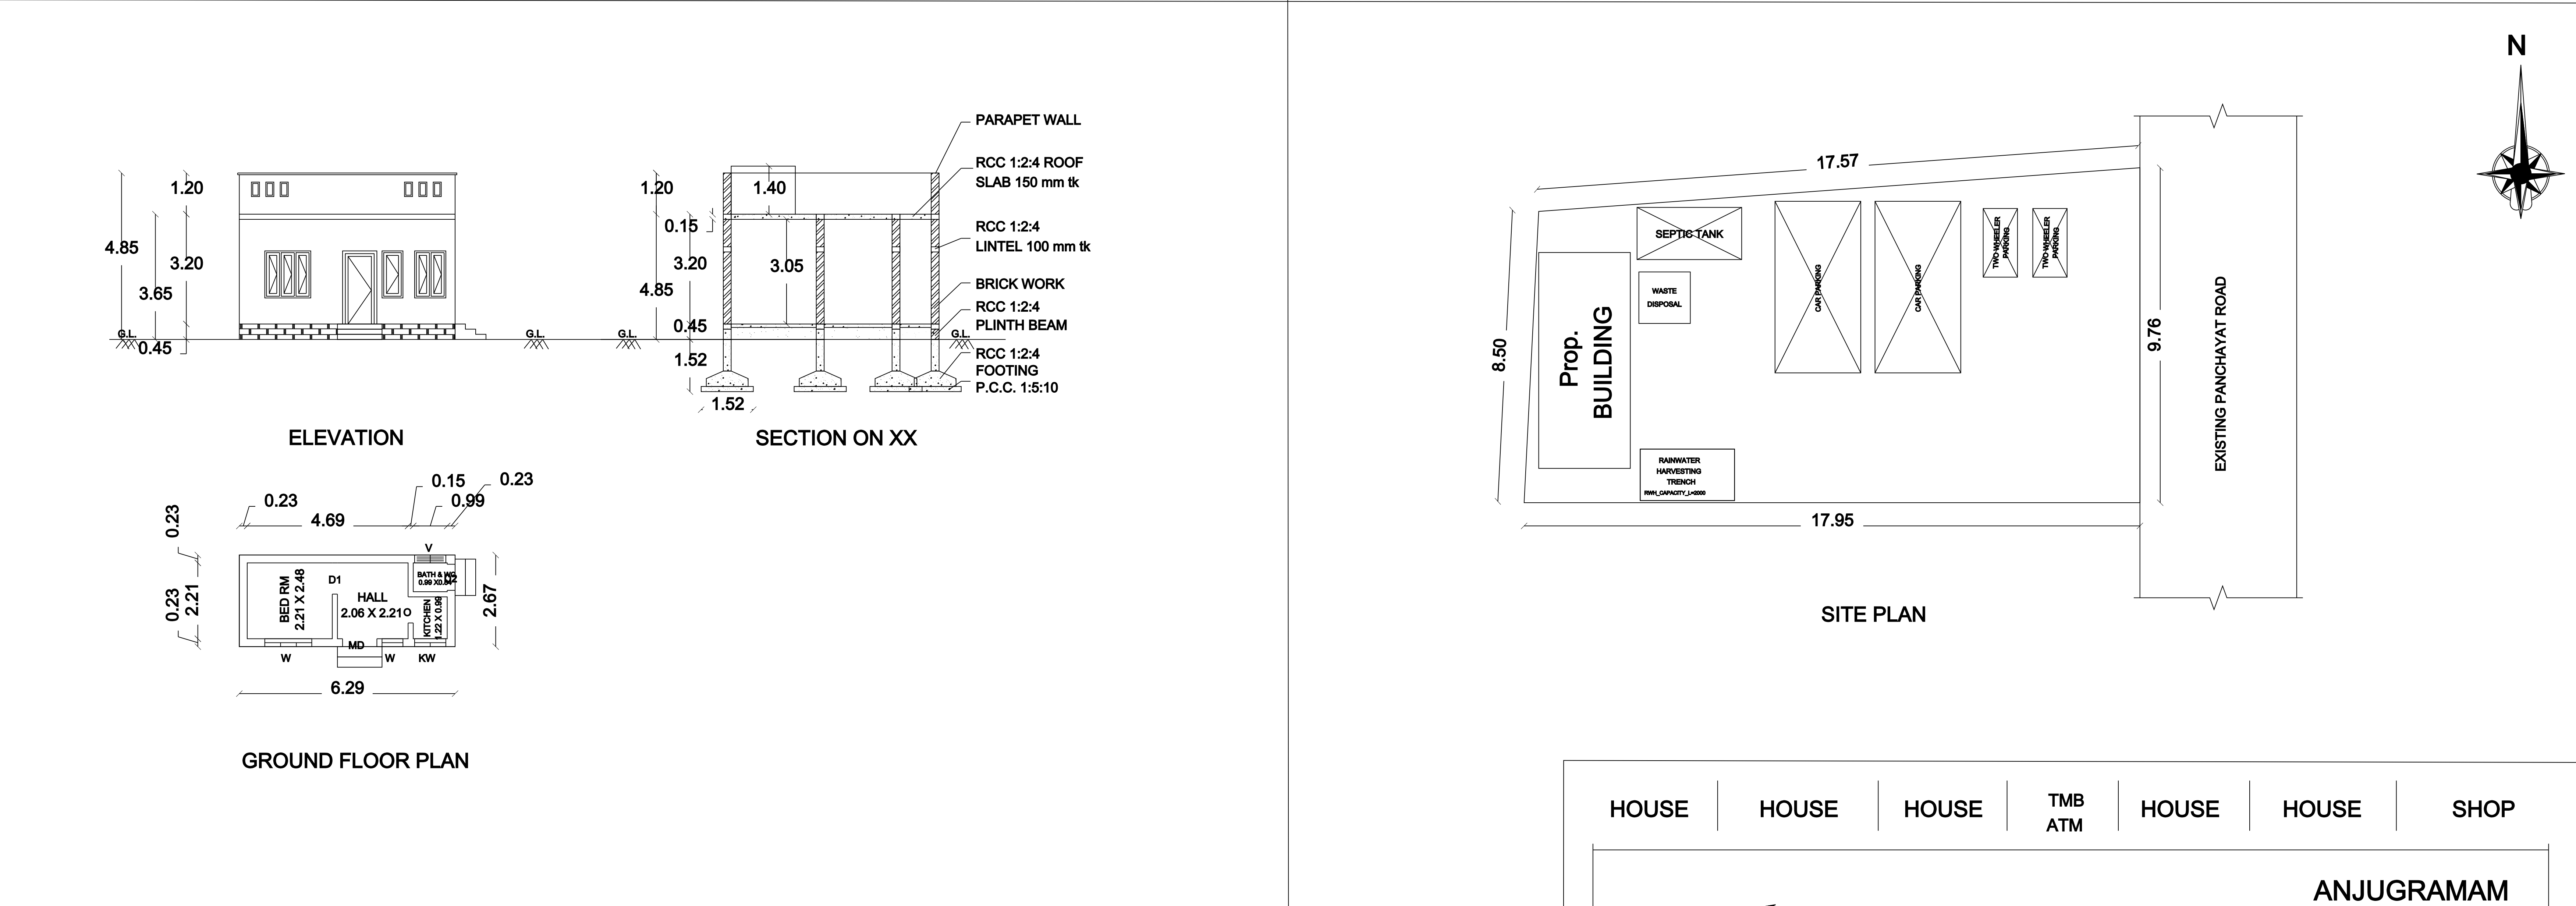

AREA STATEMENT		
DESCRIPTION	SQ.FT.	SQ.M.
SITE EXTENT	1742.48	161.88
OPEN SPACE	1559.81	144.91
BUILT UP AREA GF	180.73	16.79
TOTAL BUILT UP AREA	180.73	16.79
CARPET AREA GF	132.61	12.32
TOTAL CARPET AREA	132.61	12.32
FSI : TOTAL BUILTUP AREA / PLOT AREA		
FSI : 16.79 / 161.88	=	0.10
CAR PARKING CALCULATION :		
TOTAL BUILT UP AREA / 75 SQM		
16.79 / 75 SQM	=	0.22
NO. OF CAR PARKING :	SAY 1 CAR	
PLOT COVERAGE	=	10.37%
SCHEDULE OF JOINERIES		
TYPE	DESCRIPTION	SIZE
MD	MAIN DOOR	1.00 X 2.13
D1	DOOR	0.91 X 2.13
D2	DOOR	0.76 X 2.13
W	WINDOW	1.52 X 1.52
KW	KITCHEN WINDOW	1.52 X 0.91
V	VENTILATOR	0.91 X 0.61
Mr. GEORGE ILANGO APPLICANT / OWNER's SIGNATURE		
Er.S.VIGNESH KUMARAN B.E., (LICENSED CIVIL ENGINEER / LBS) DASA ARCH & INFRA PLANNING ARCHITECTURE CONSTRUCTION 14/7C High School Road, Opp. to Panchayat, SSS Complex, Azhagappapuram-629401,K.K. Dist. Er. S.VIGNESH KUMARAN., BE., (REGISTERED ENGINEER GRADE II / LBS)		
DASA ARCH & INFRA PLANNING ARCHITECTURE CONSTRUCTION Contact : 86100 59911 DWG NO : 1098AP / DASA / F105 / 25		
SHEET -	A3 / 01	