
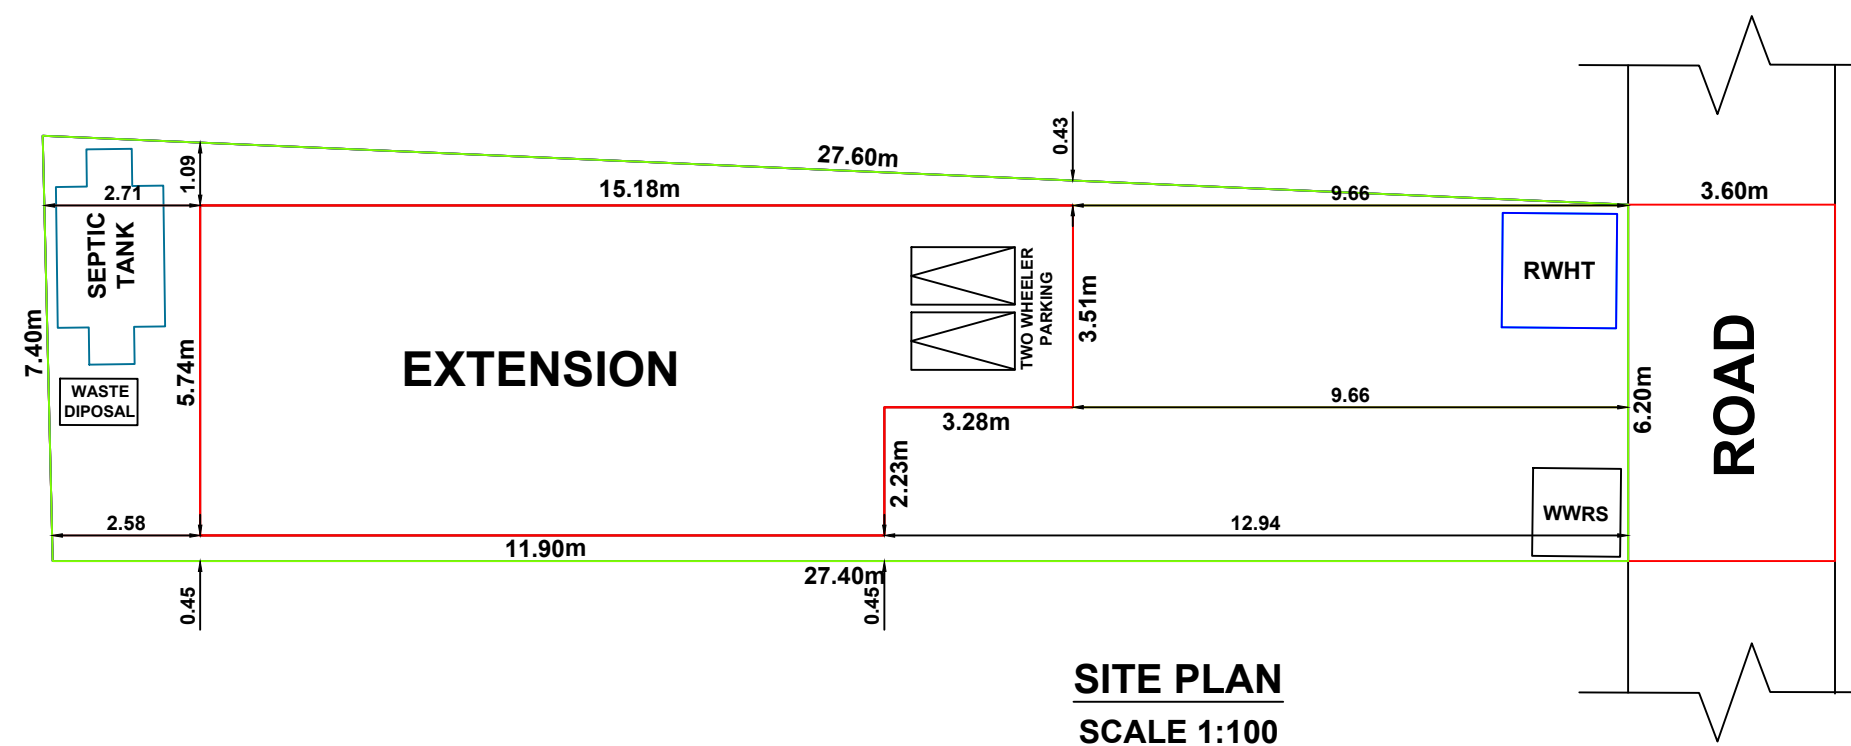
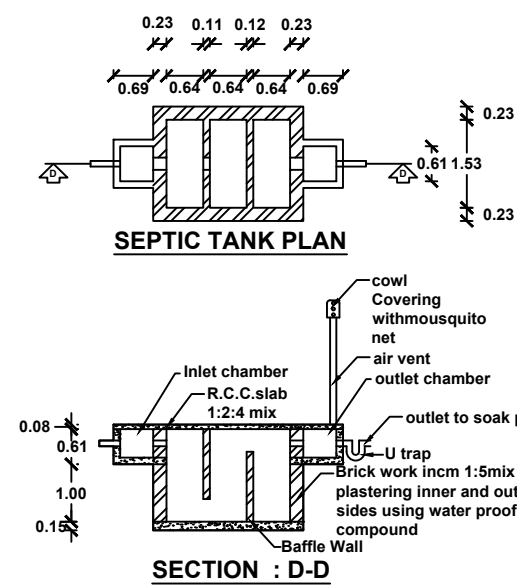
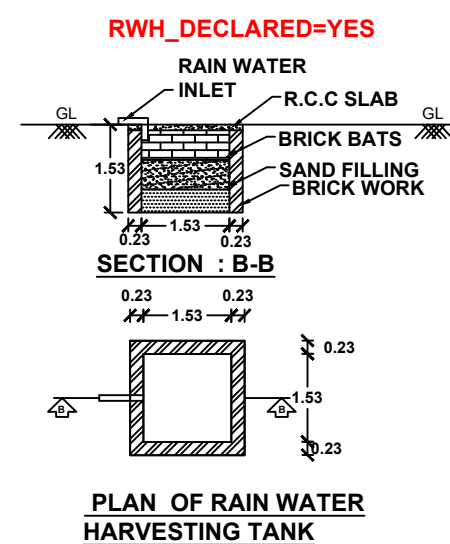
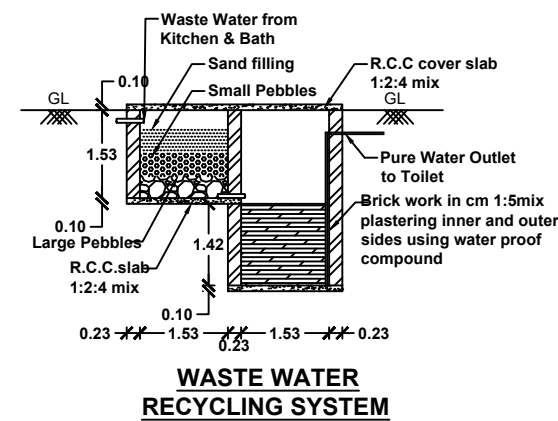
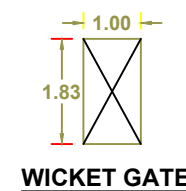
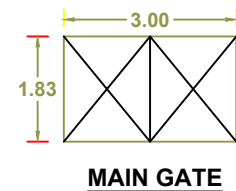
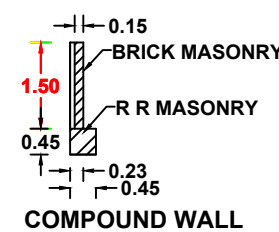
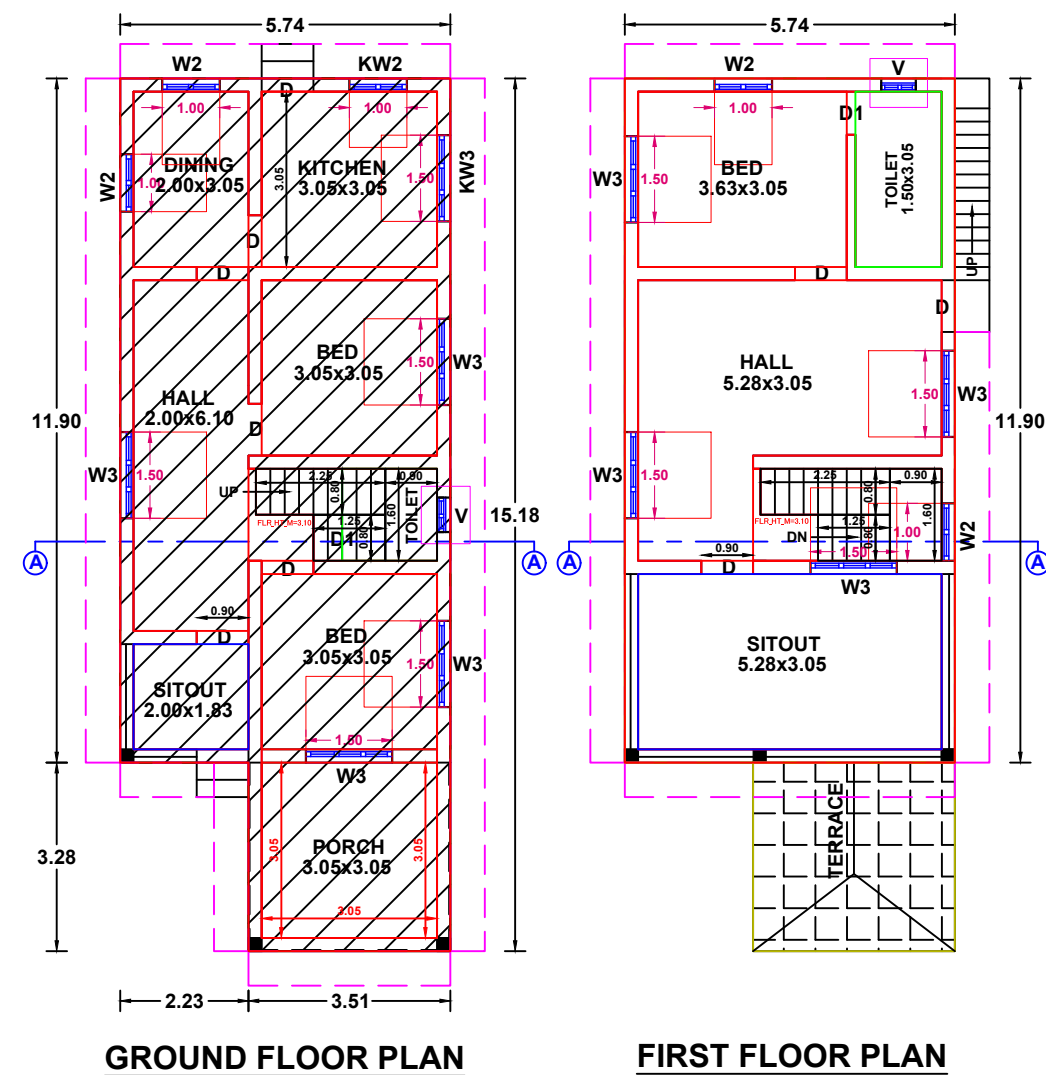
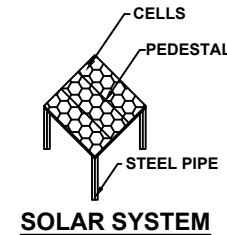
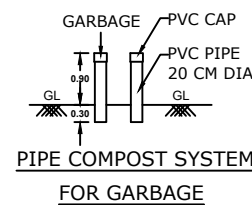
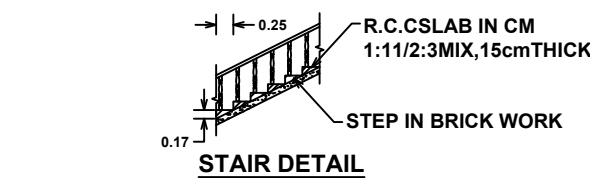



**Owner Name and Address : Mr. Wilson.K, S/o. Kumaraswamy,
Ayeni vilai, Killiyoor(P.O).**

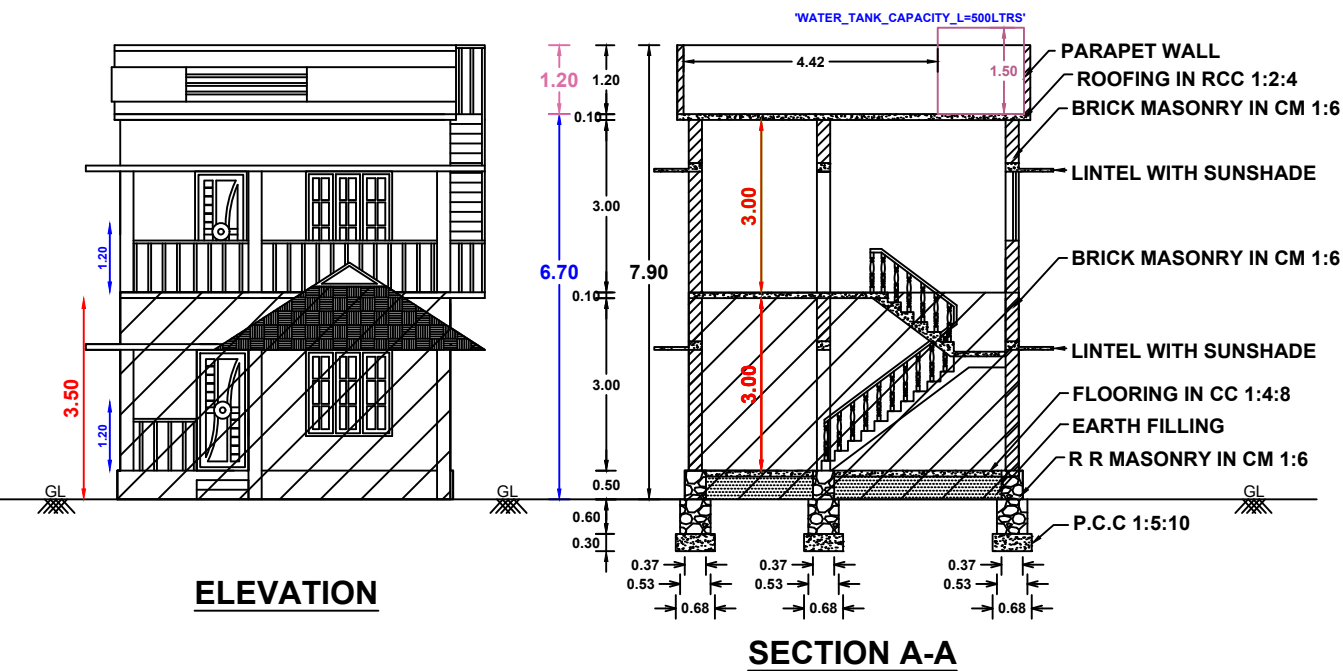

All Dimensions are in meters.

DISTRICT=Kanniyakumari
TALUK=Kiliiyoor
VILLAGE=Kiliiyoor(B)
SURVEY_NO=272/1A1A
PATTA_NO=4165
OSR_SURR_BUYBACK_RETAIN=BUYBACK
JURISDICTION_TYPE=PANCHAYAT
SINGLE_FAMILY_BLDG=YES
CRZ=NO
SECURITY_ZONE=NO
LAND_USE_ZONE=RESIDENTIAL
AREA_TYPE=OTHERS
OSR_APPLICABLE= NO
PREMIUM_FSL_REQUIRED= NO
IS_APPROVED_LAYOUT= NO
IS_SWIMMING_POOL_EXISTS= NO
IF_HERITAGE_TOWN_LESSTHAN_1KM_RADIUS= NO
PLOT_AREA_M2=192.28m²
AS_AT_SITE=186.83m²
FMB_OR_PLR=192.28m²
AS_PER_DOCUMENT=192.28m²
MIN_PLOT_WIDTH=6.20m
MIN_PLOT_DEPTH=27.40m
ACCESS_WIDTH_M=6.20m
AVG_PLOT_WIDTH=6.80m
AVG_PLOT_DEPTH=27.50m
ROAD_LENGTH=6.20m
ROAD_WIDTH=3.60m

```
BLK_1_NON_FSI_AREA=00.00M2
BLK_1_FLR_0_BLT_UP_AREA=79.86M2
BLK_1_FLR_0_BLT_UP_AREA DEDUCT=0
BLK_1_EXISTING_NO_OF_DWELLING_UNITS=1
BLK_1_FLR_0_SUB_OCCUPANCY_COLOUR_CODE=1
BLK_1_FLR_0_CARPET_AREA=61.81M2
BLK_1_FLR_0_CARPET_AREA DEDUCT=0
```

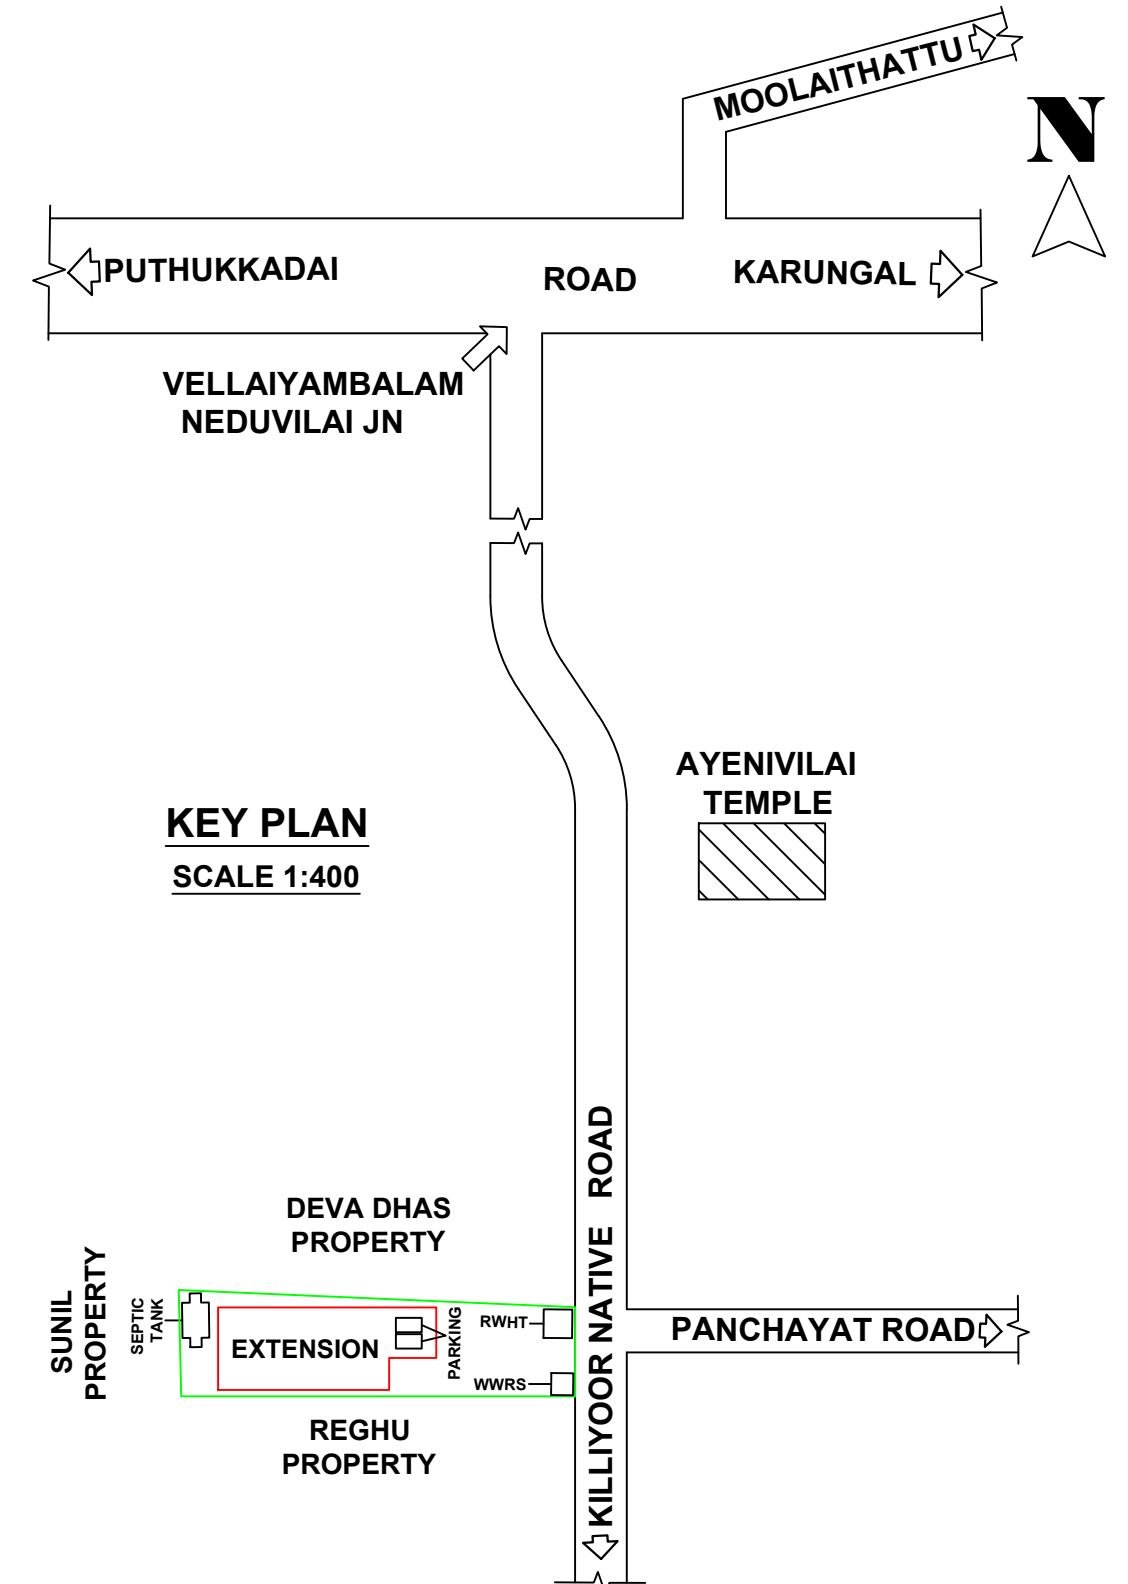

INDEX		
PRO.SITE	☐	
PRO.BUILDING	☐	
EXT.BUILDING	☐	
ROAD	☐	

Floor Space Index:

$$\text{F.S.I} = \frac{\text{Total Builtup Area}}{\text{Total Site Area}}$$

F.S.I = 148.17/192.28

F.S.I = 0.771 < 2.000

DRAWN BY: Er. S.U.Kalai Nilan, BE

Er. S.U. Kalai Nilan, B.E.,
Licensed Building Surveyor,
Kalaikaran Construction
Tholayavattam
Mob : 8300822568

ENGINEER

OFFICE USE: