


Plan showing the proposed construction of RCC roof residential building in Re.Survey.No: 99/5B of Painkulam Village in Killiyoor Taluk. At Pilanthottam, Sree Ambal Nagar, Puthukkadai(P.O), Kanniyakumari District, Puthukkadai Town Panchayat, Pin Code:629171.

Owner Name and Address : Mr. A.Baiju, S/o. Ayyappan, Pilanthottam, Sree Ambal Nagar, Puthukkadai(P.O).

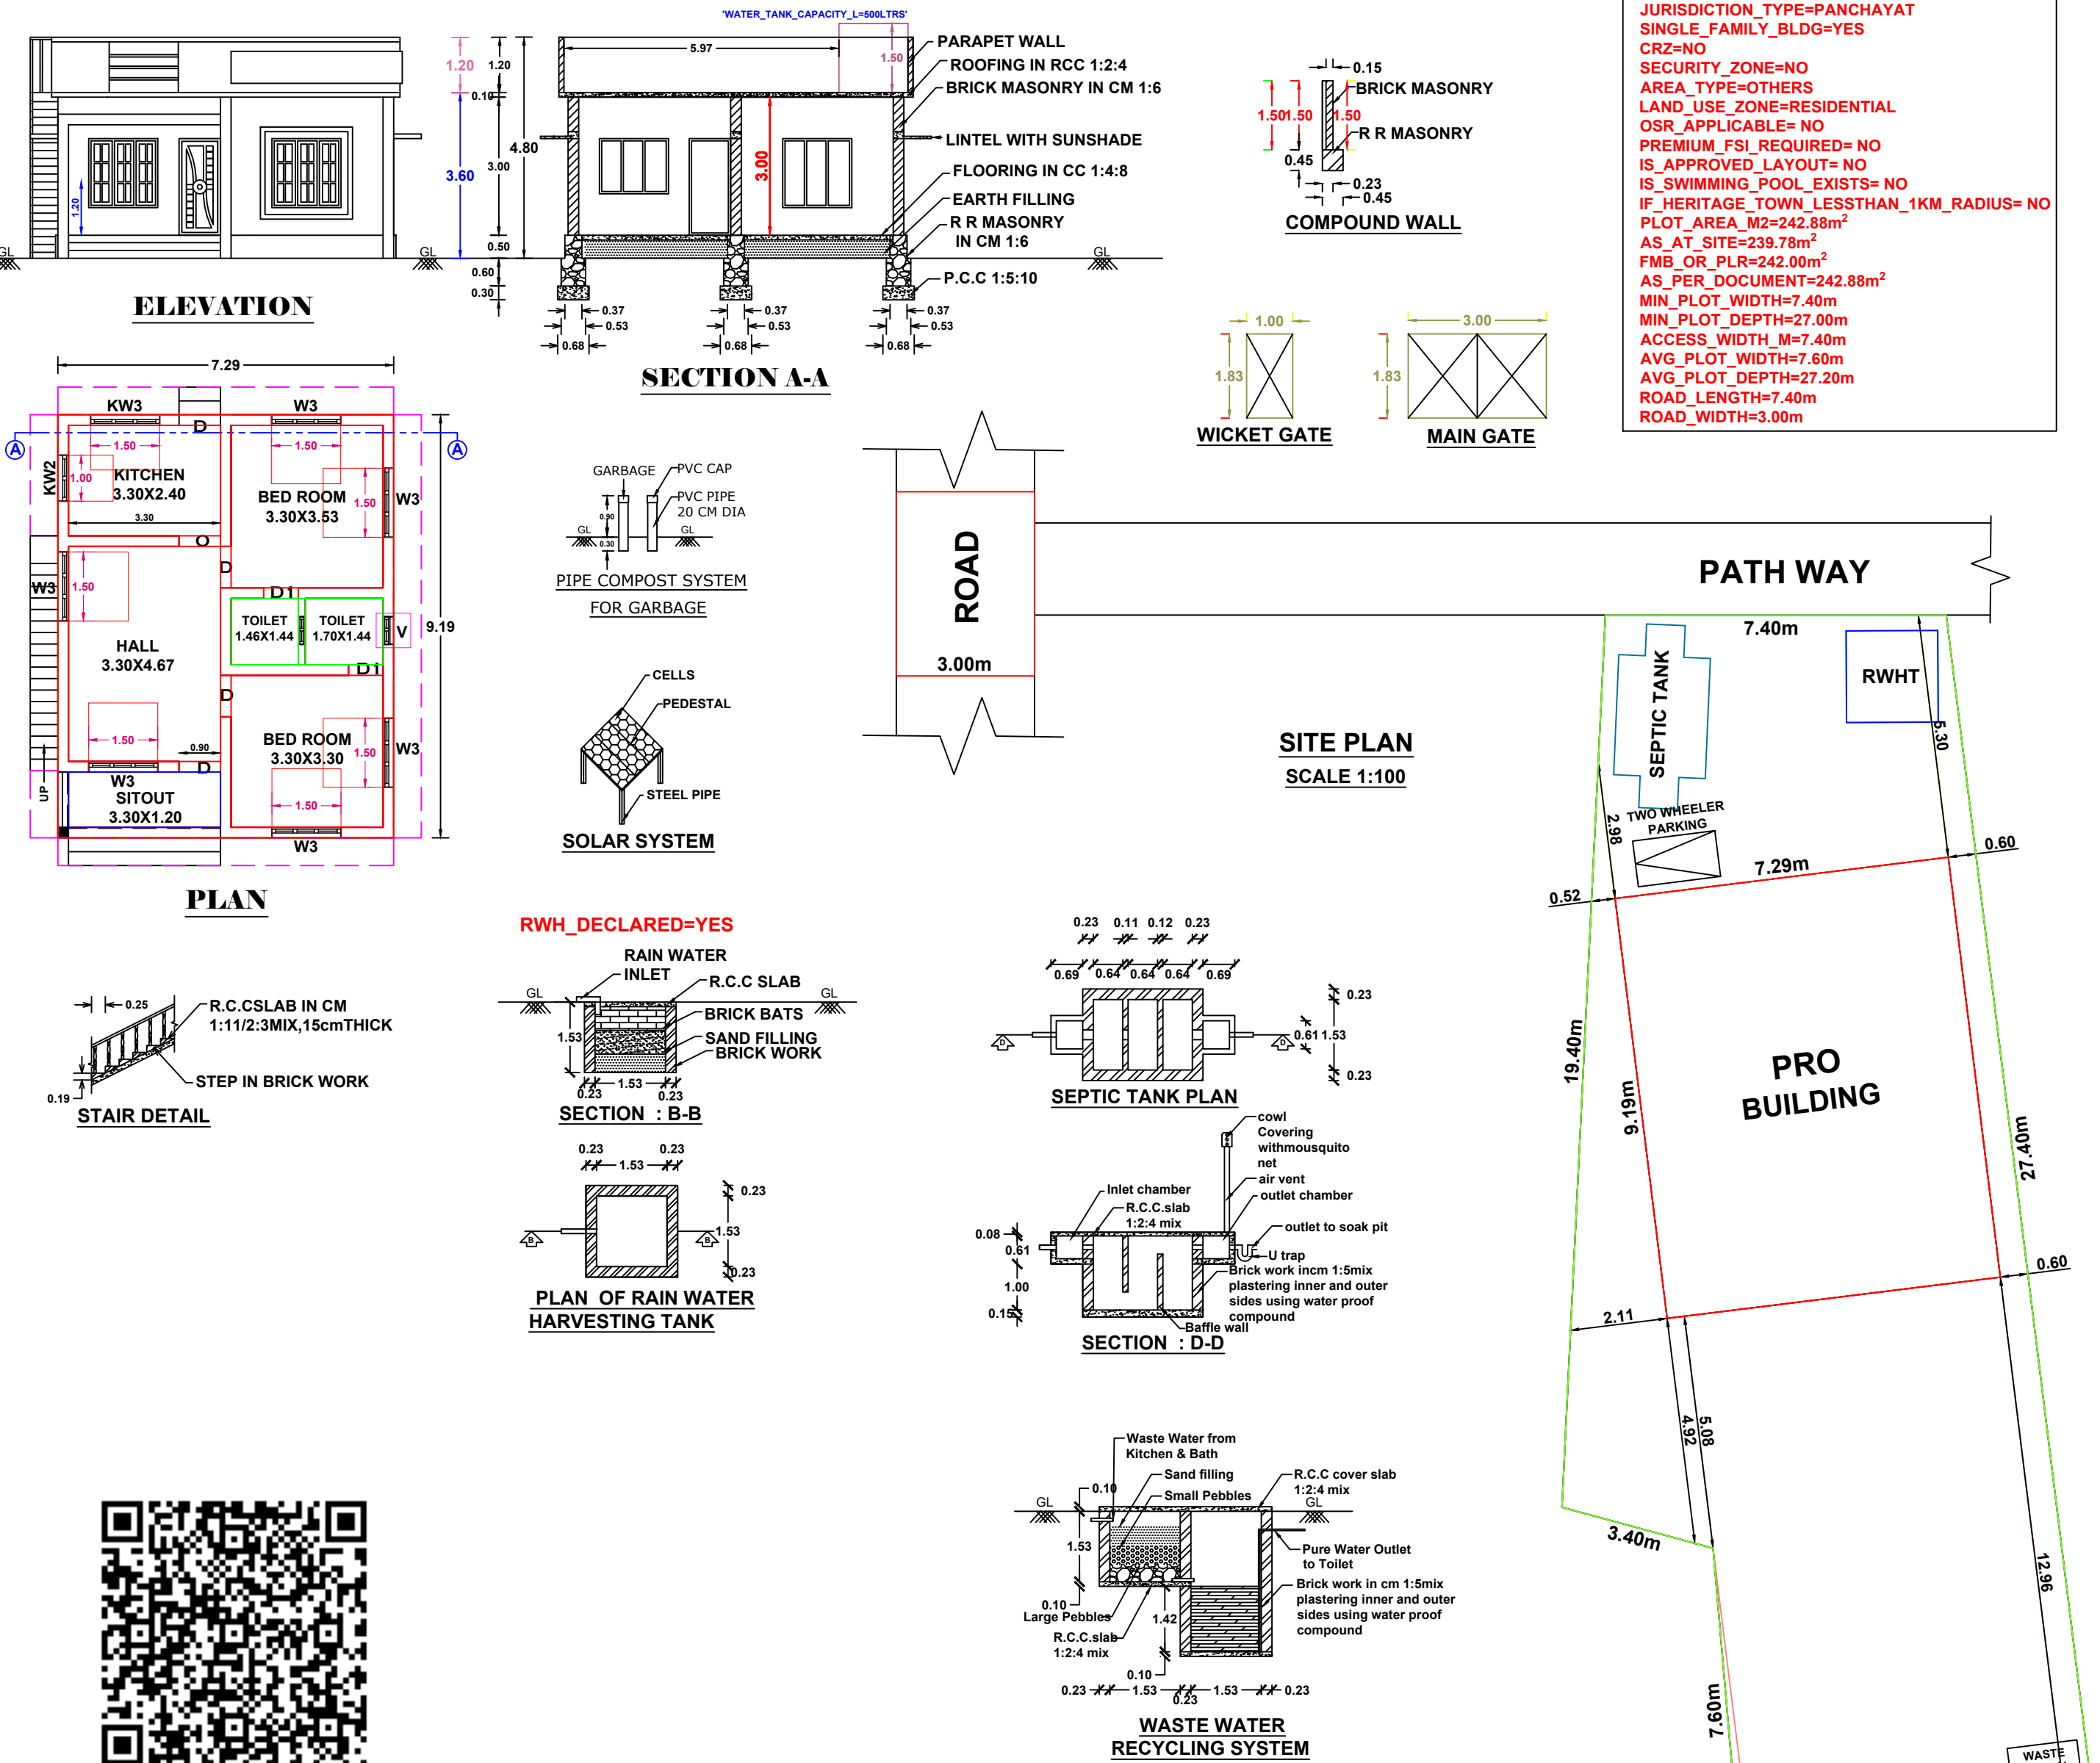

SCALE 1:100

All Dimensions are in meters.

