
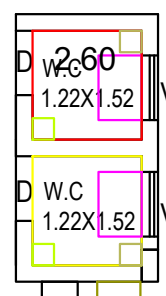
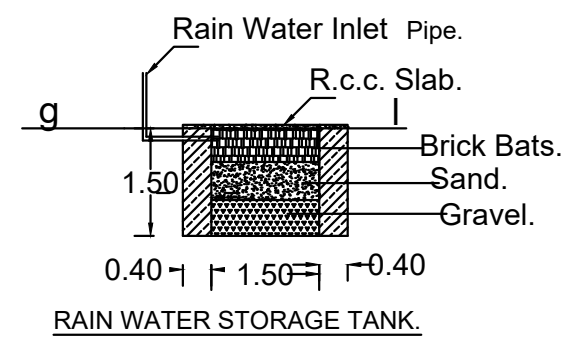
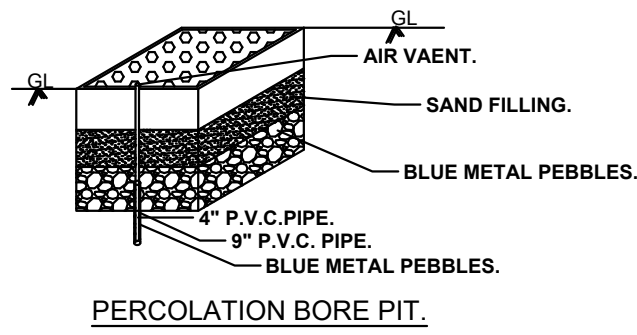
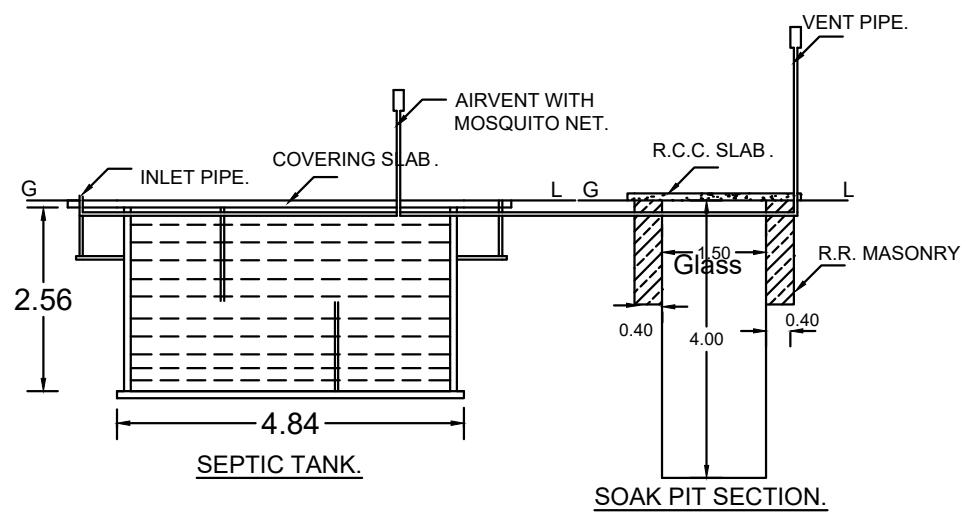
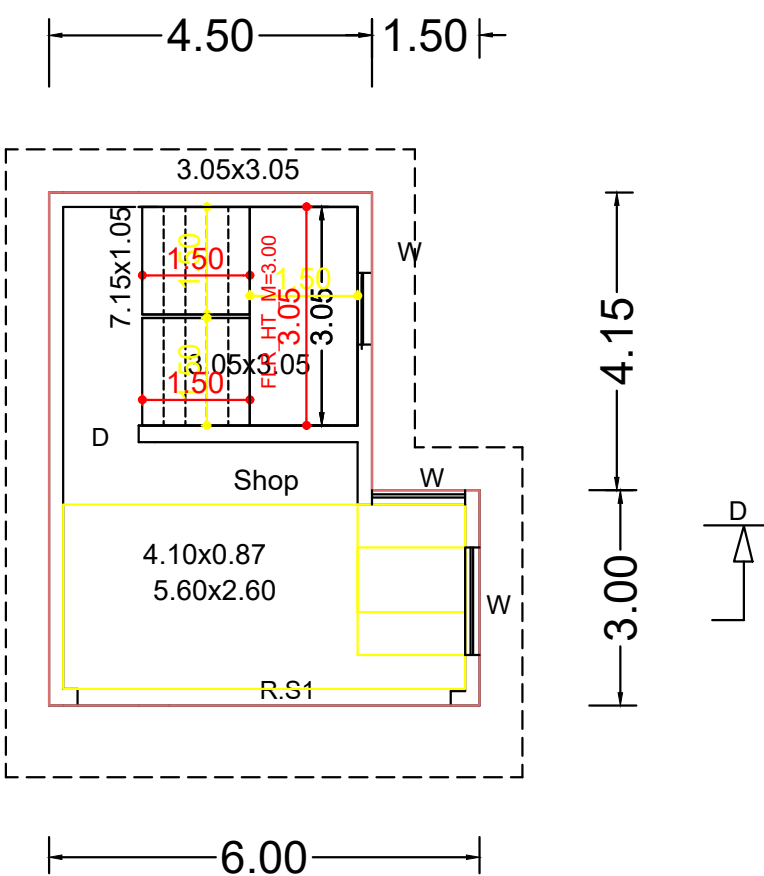
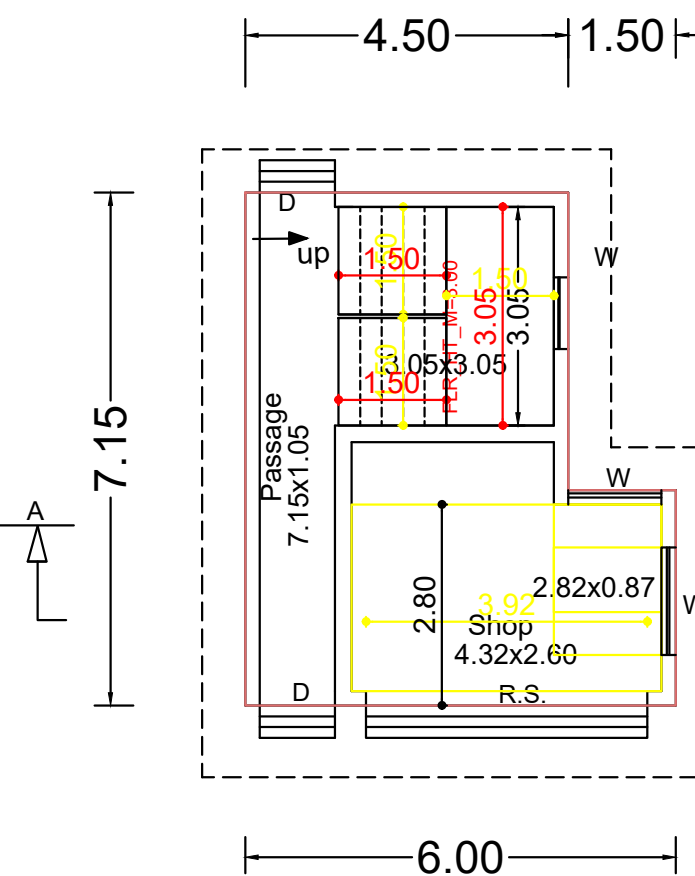
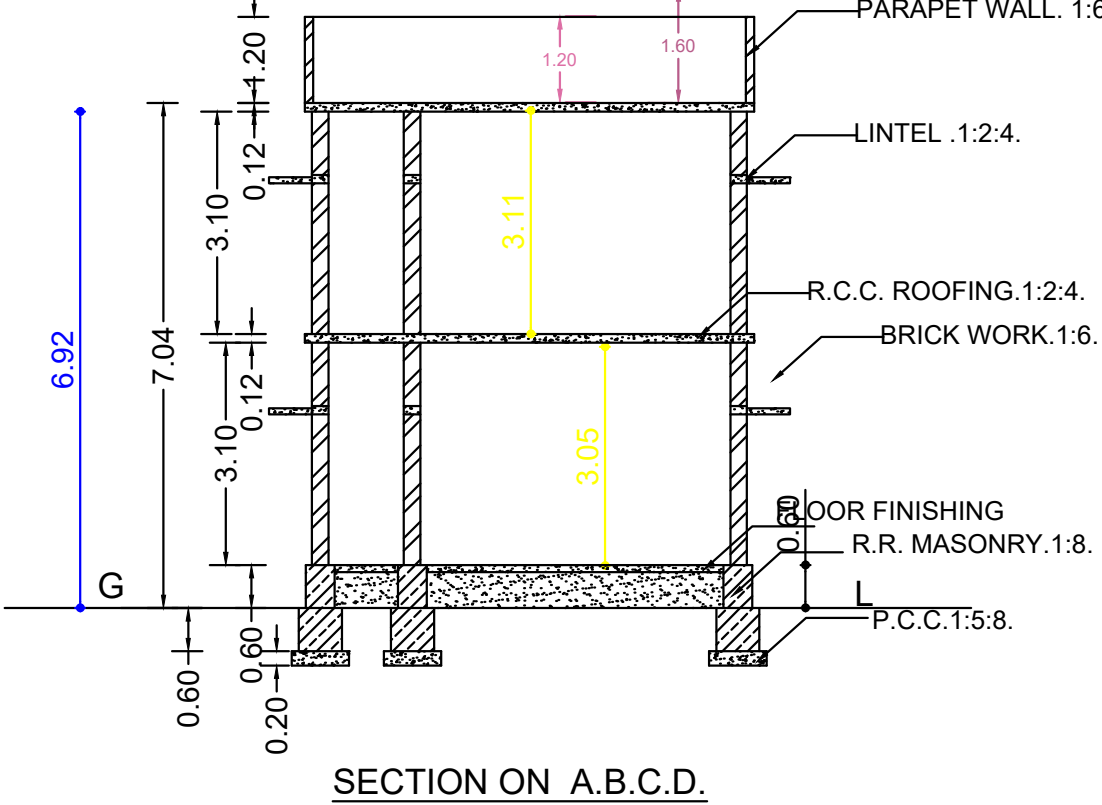



PLAN SHOWING THE PROPOSED CONSTRUCTION OF A TERRACED ROOF COMMERCIAL BUILDING AT KULATHUVILAI KADAYAL, IN RE SY NO:-642/5, PATTA NO:-3553, IN KADAYAL VILLAGE, KADAYAL TOWN PANCHAYATH, VILAVANCODE TALUK, KANNIYAKUMARI DISTRICT.

NAME OF OWNER : Mrs.ALEEMA. W/O Mr.SHAJAHAN.

KULATHUVILAI PUTHAN VEEDU,KADAYAL,
KALIYAL POST, KANNIYAKUMARI DISTRICT.
Cell:- 9597569113,9442727920.

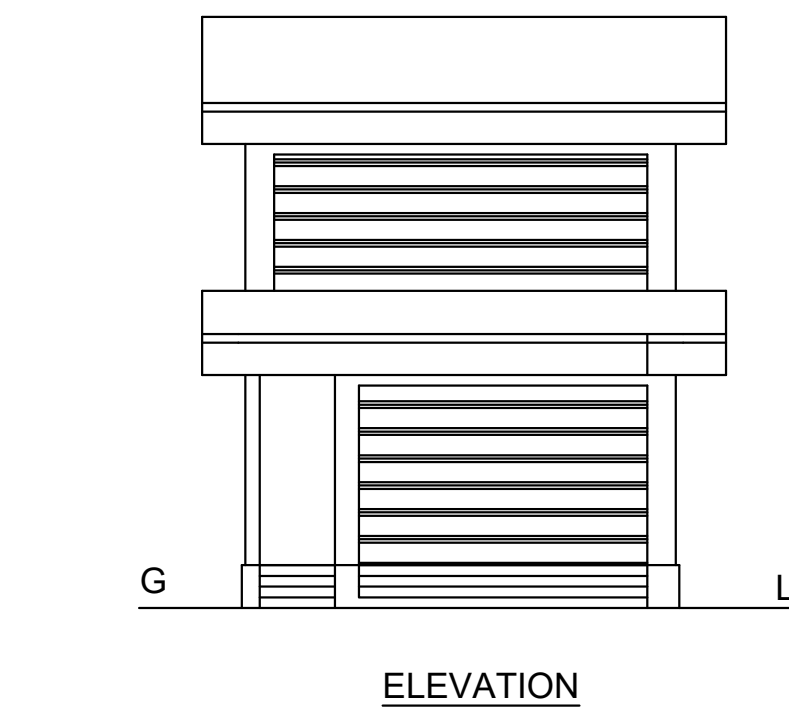

KEY PLAN
SCALE:1:100

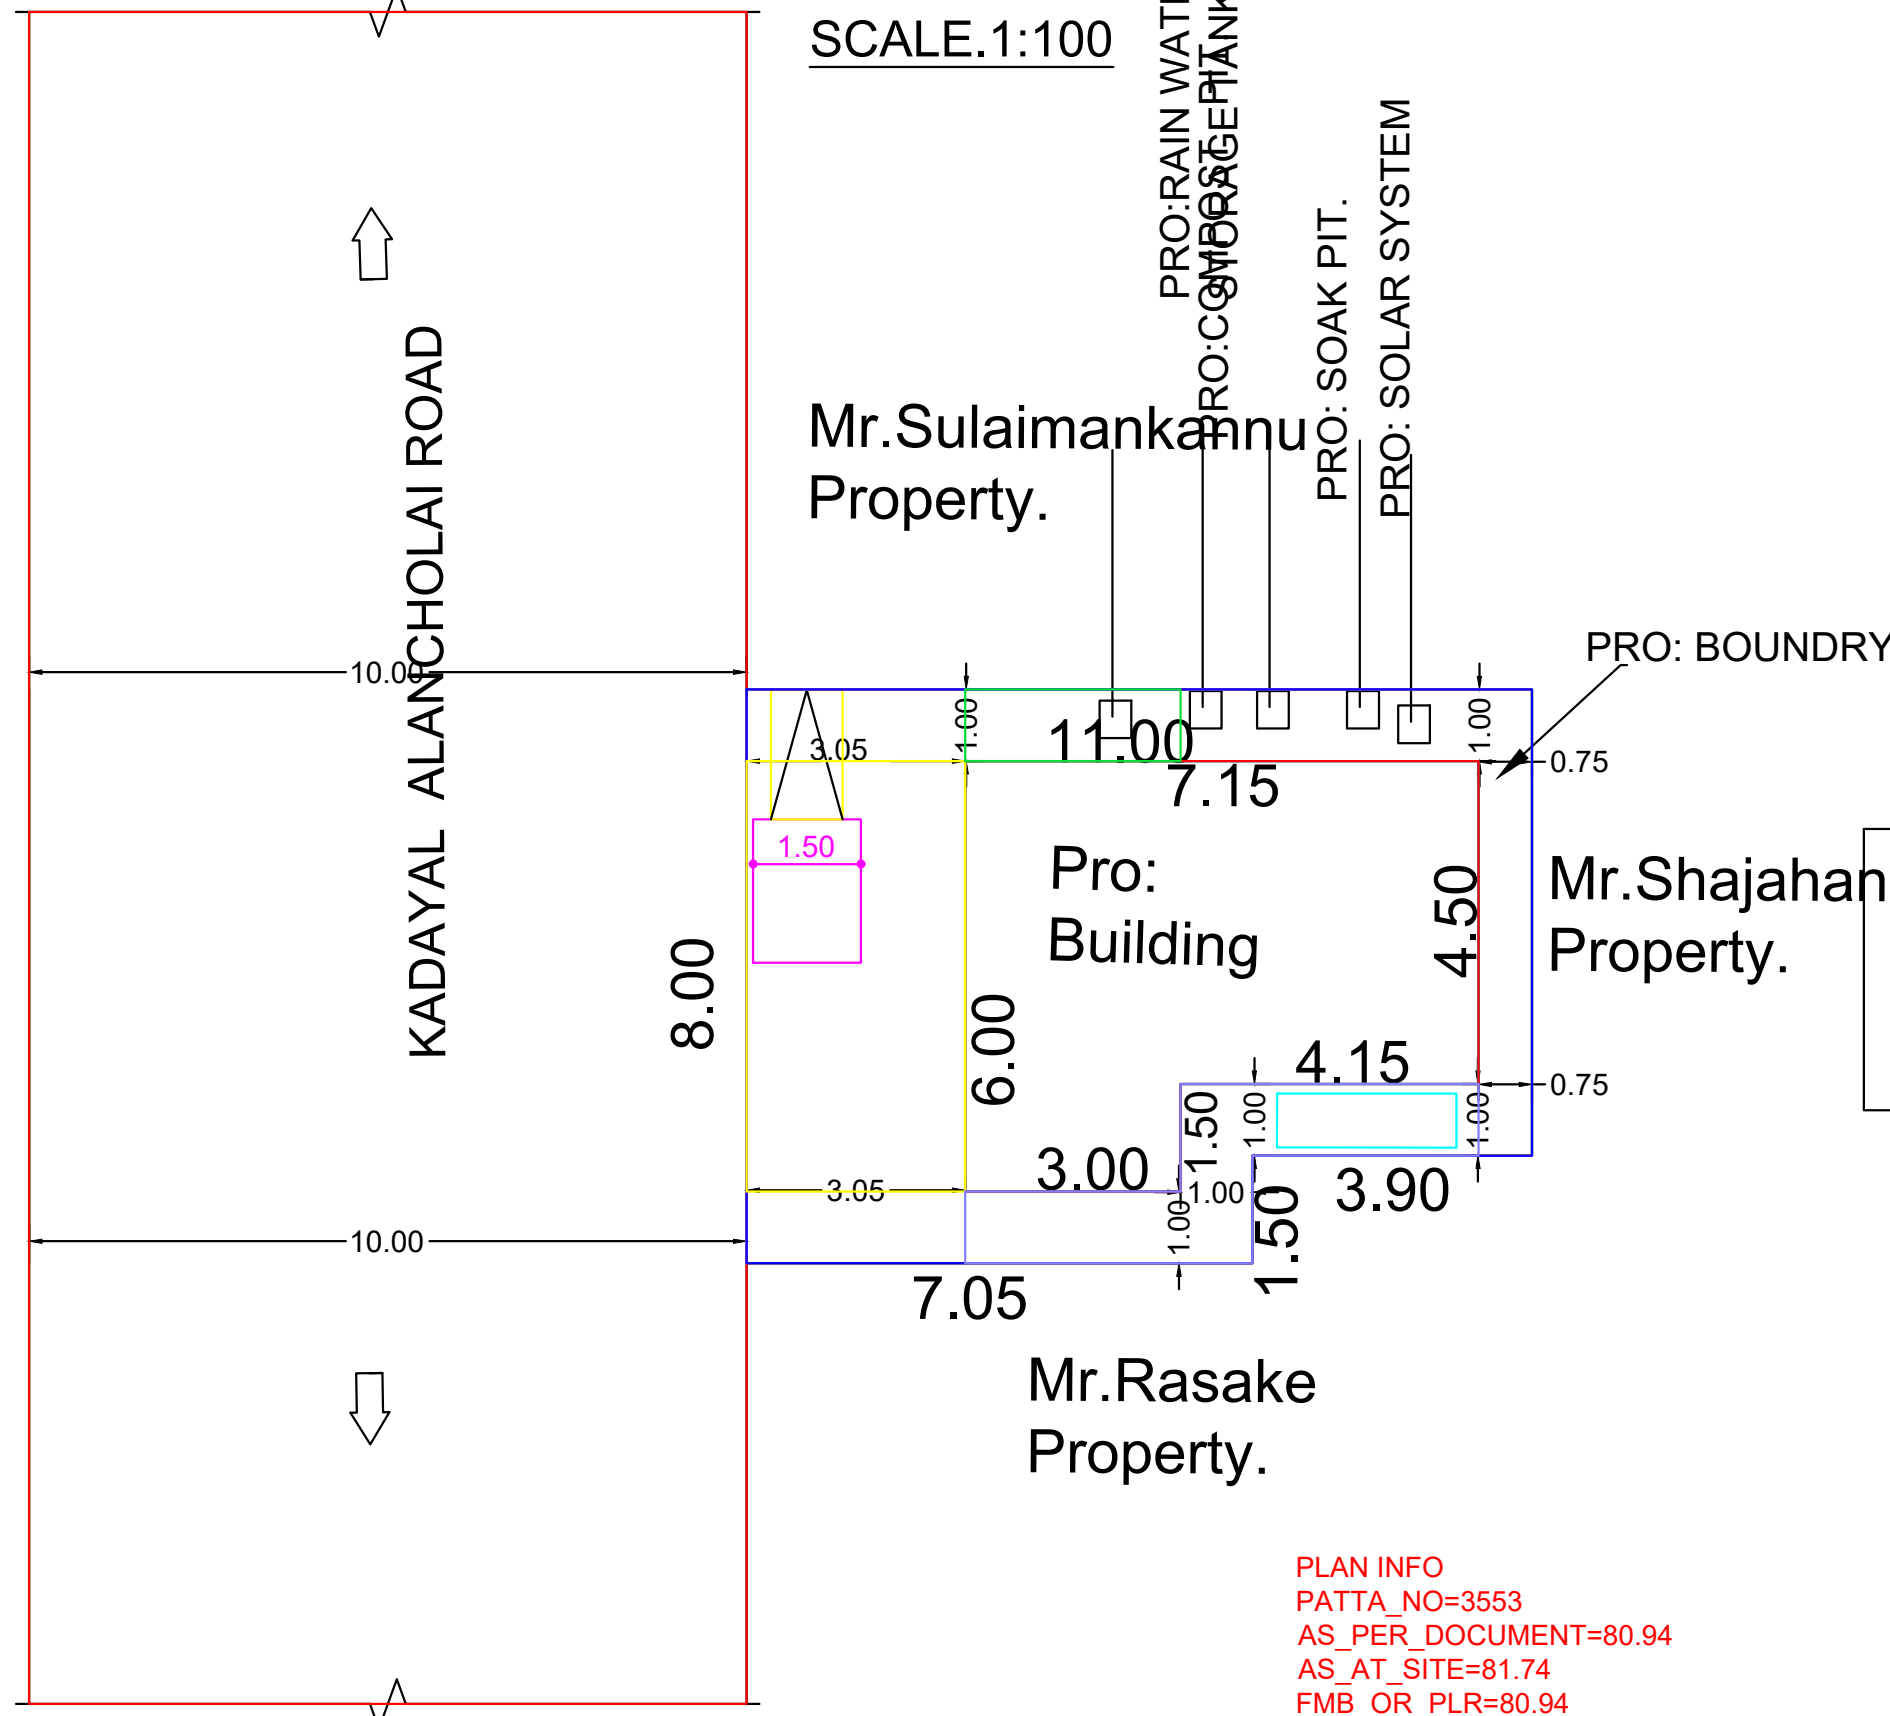

Joinery Details.			
Rolling Shutter	R.S	3.90x2.50.	01
Rolling Shutter	R.S1	5.20x2.50.	01
DOORS	D	1.00x2.10.	02
WINDOW	W	1.00x1.50.	02

AREA STATEMENTS.		SQM	SQ FEET
Ground Floor	Plinth Area	36.67	394.71
First Floor	Plinth Area	36.67	394.71
Total	Plinth Area	73.34	789.42
Ground Floor	Floor Area	30.48	328.08
First Floor	Floor Area	30.48	328.08
Total	Floor Area	60.96	656.16
Site Area.		80.94	871.23
02.00 Cents. (00.80 Are).			

PLAN INFO
PATTA_NO=3553
AS_PER_DOCUMENT=80.94
AS_AT_SITE=81.74
FMB_OR_PLR=80.94
PLOT_AREA_M2=80.94
IS_SWIMMING_POOL_EXISTS=NO
SINGLE_FAMILY_BLDG=YES
CRZ=NO
SECURITY_ZONE=NO
ACCESS_WIDTH_M=3.00
WHETHER_GOVT_OR_AIDED_SCHOOL=NO
ROAD_WIDTH=10.00
ROAD_LENGTH=10.00
AVG_PLOT_DEPTH=10.50
AVG_PLOT_WIDTH=8.50
LAND_USE_ZONE=B-SHOP
PREMIUM_FSI_REQUIRED=NO
DISTRICT=KANNIYAKUMARI
SURVEY_NO=642/5
TALUK=VILAVANCODE
JURISDICTION_TYPE= PANCHAYAT
RWH_DECLARED=YES
BUILDING_NEAR_TO_RIVER=NO
AREA_TYPE=OTHERS
IS_APPROVED_LAYOUT=NO
BUILDING_NEAR_MONUMENT=NO
BUILDING_NEAR_GOVT_BLDG=NO
PROVISION_FOR_GREEN_BUILDINGS_AND_SUSTAINABILITY=NO
FIRE_PROTECTION_AND_FIRE_SAFETY_REQUIREMENTS=YES
NOC_FOR_CONSTRUCTION_NEAR_MONUMENT=NO
NOC_FIRE_DEPT=NO
OSR_APPLICABLE=NO
IF_HERITAGE_TOWN_LESS_THAN_1KM_RADIUS=NO
GREEN_PLANTING_STRIP=NO
BLOCK_1_B-SHOP_MEMBER_COUNT=5

ie Registered Engineer.
V. Vineth, D. Civil,
Licensed Building Surveyor
Grade III
Kripa Construction
Kaliyal & P.O., K.K.Dt.

[Signature]
SIGNATURE OF APPLICANT