

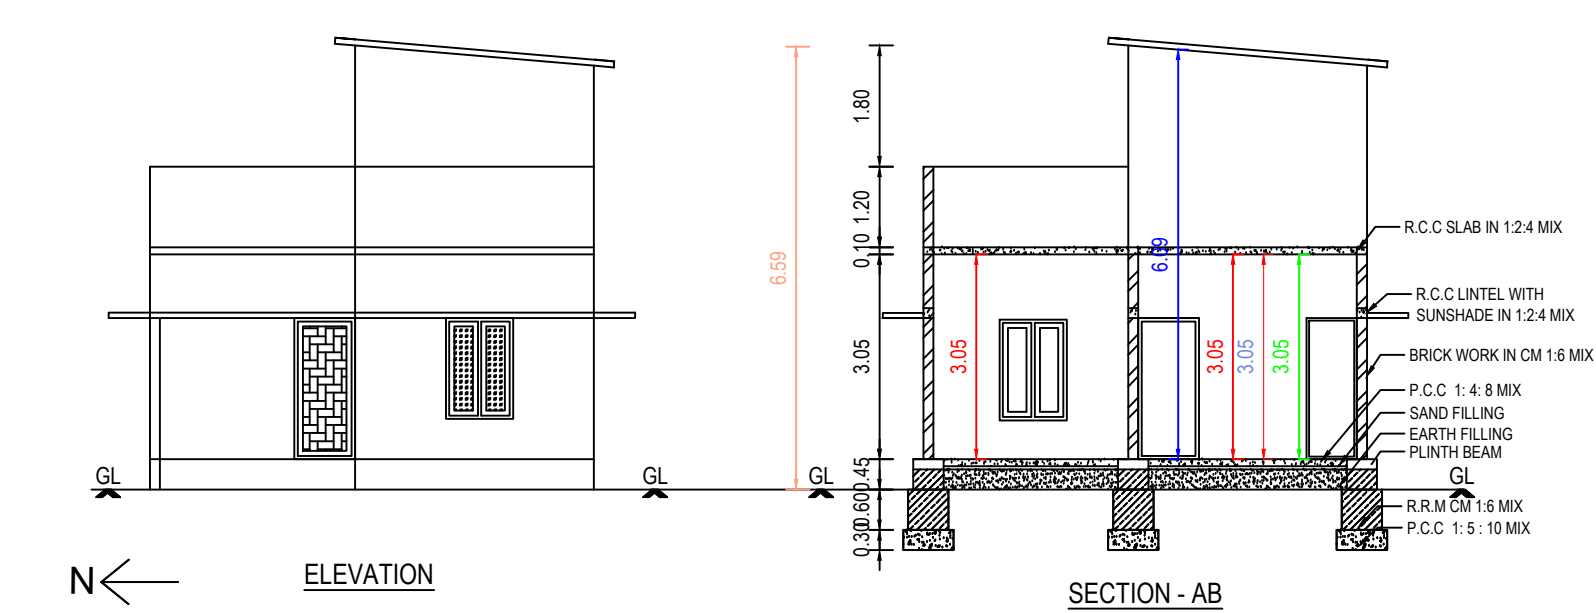
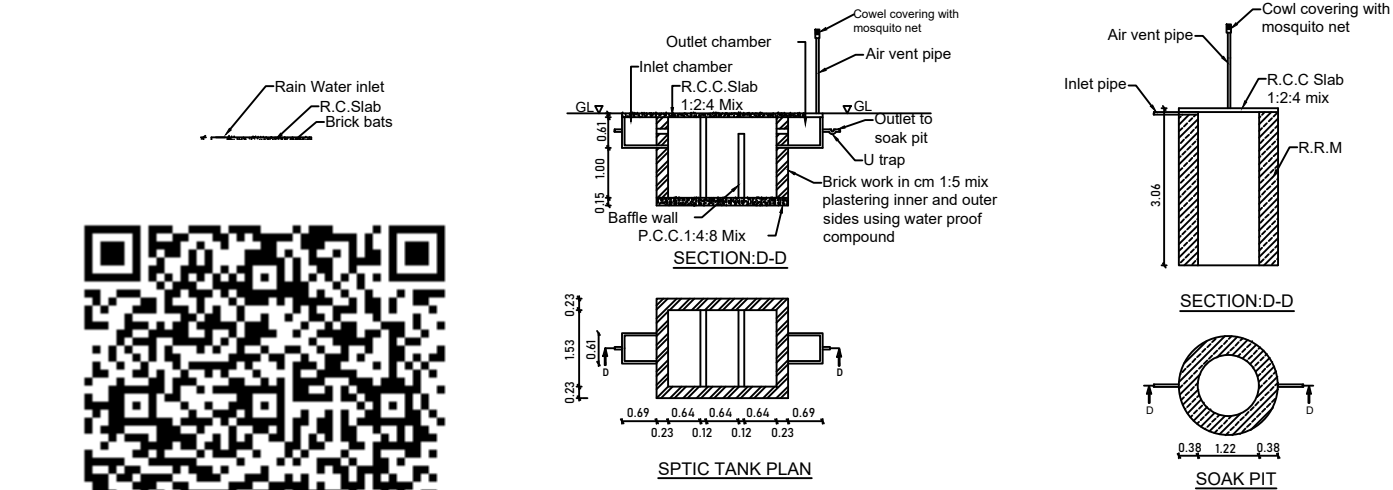


PLAN SHOWING THE PROPOSED CONSTRUCTION OF R.C.C ROOF RESIDENCIAL BUILDING AT MELAVILAI, MULANKUZH (P.O), IN RE.SY.NO : 77/1A, NATTALAM B VILLAGE, NALLOOR TOWN PANCHAYAT, VILAVAN CODE TALUK, K.K.DISTRICT.

OWNER BY : Mr.T.SIVAPRAKASH S/O Mr.THANGAMANI.

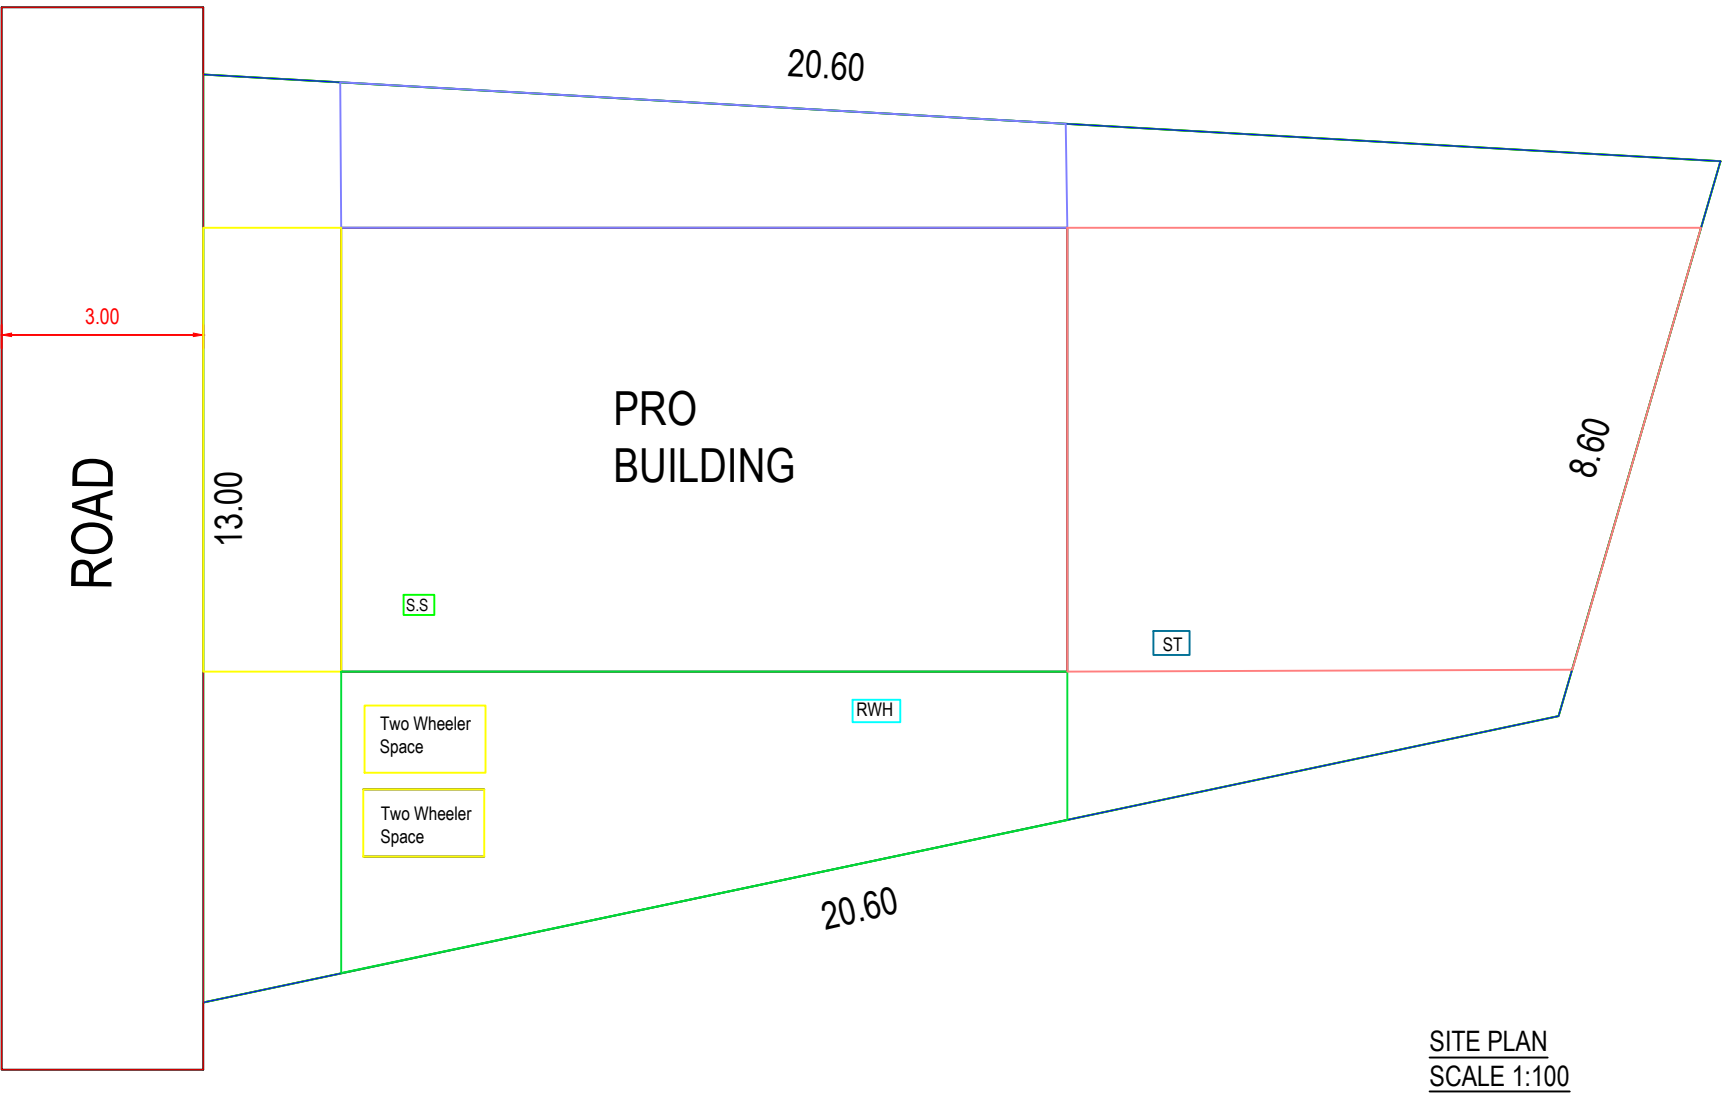

PLAN INFO
PLOT_AREA_M2=222.585
AS_AT_SITE=233.77
FMB_OR_PLR=222.585
AS_PER_DOCUMENT=222.585
DISTRICT=KANYAKUMARI
TALUK=VILAVANCODE
SURVEY_NO= 77/1A
PATTA_NO= 12252
IS_SWIMMING_POOL_EXISTS=NO
IS_APPROVED_LAYOUT=YES
SINGLE_FAMILY_BLDG=YES
CRZ=NO
ROAD_WIDTH=3
ROAD_LENGTH=100
AVG_PLOT_DEPTH= 13.00
AVG_PLOT_WIDTH= 20.60
LAND_USE_ZONE = RESIDENTIAL
PLOT_NO=0
RWHT_DECLARED=YES
OSR_APPLICABLE=NO
OSR_SURR_BUYBACK_RETAIN=RETAIN
PREMIUM_FSI_REQUIRED=NO
BUILDING_NEAR_TO_RIVER=NO
AREA_TYPE=OTHERS
ORGANIZATION_TYPE=PRIVATE
FIRE_PROTECTION_AND_FIRE_SAFETY_REQUIREMENTS=NO
JURISDICTION_TYPE= PANCHAYAT
IF_HERITAGE_TOWN_LESSTHAN_1KM_RADIUS=NO

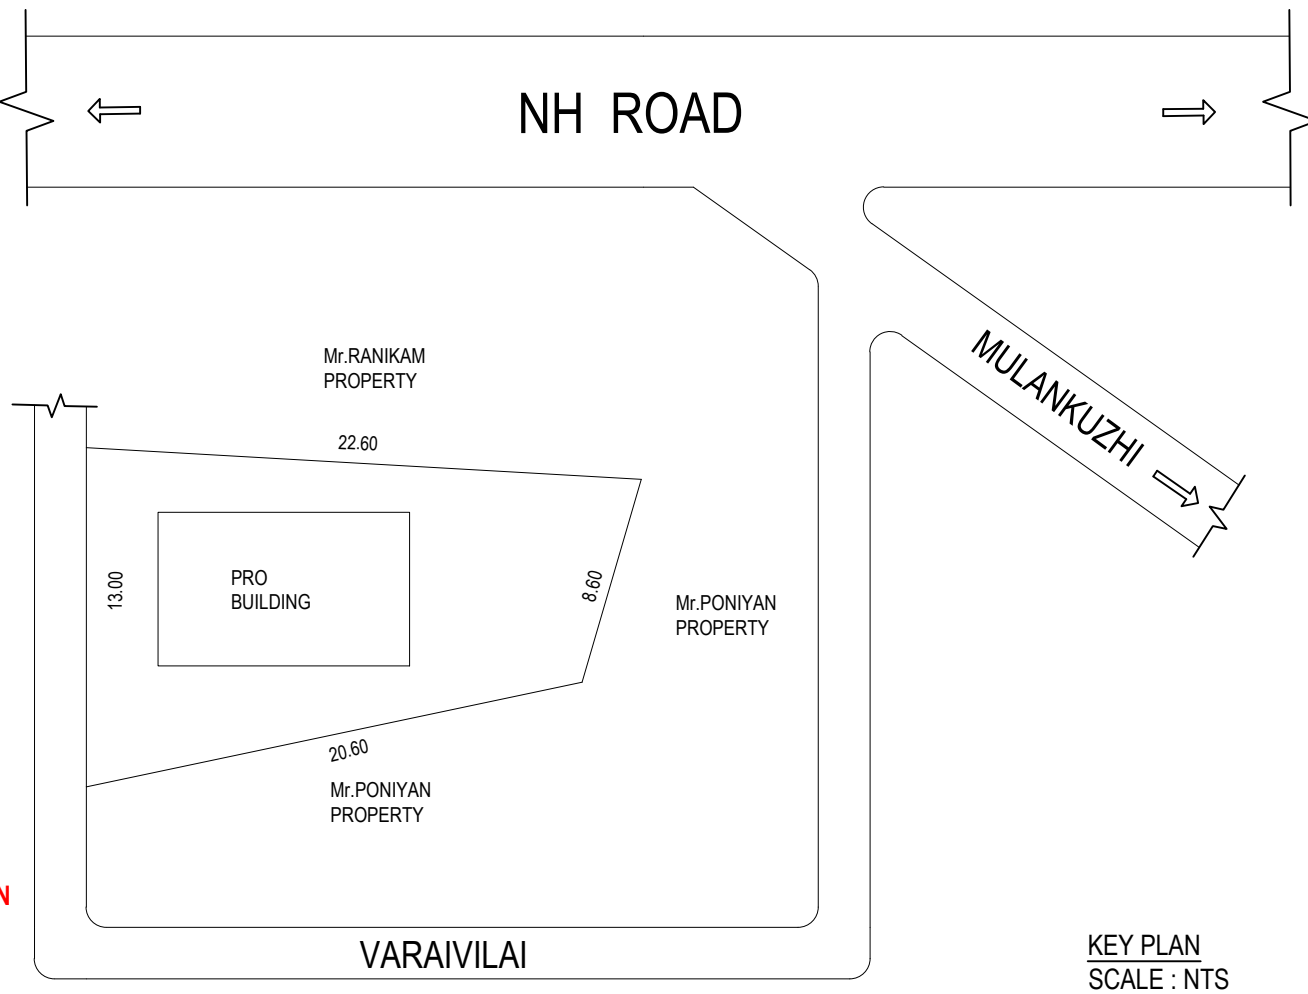

ALL DIMENSIONS AREA IN METRE

AREA DETAILS - BUILDING		
PLINTH AREA		
GROUND FLOOR	71.28 SQ.M	767.251 SQ.FT
FIRST FLOOR	7.45 SQ.M	80.191 SQ.FT
TOTAL	78.73 SQ.M	847.442 SQ.FT
FLOOR AREA		
GROUND FLOOR	57.13 SQ.M	614.942 SQ.FT
FIRST FLOOR	6.12 SQ.M	65.875 SQ.FT
TOTAL	63.25 SQ.M	680.817 SQ.FT
AREA DETAILS - PLOT		
SITE AREA (5.500 CENTS)	222.585 SQ.M	2395.884 SQ.FT
VACANT AREA	151.305 SQ.M	1628.633 SQ.FT

JOINERY DETAILS		
	DESCRIPTION	IN METER
D1	DOOR	0.90 X 210
D2	TOILET DOOR	0.75 X 210
KW	KITCHEN WINDOW	0.90 X 1.20
W2	WINDOW	1.00 X 1.50
V	VENTILATOR	0.60 X 0.45

COLORE INDEX	
PLOT BOUNDARY	
PRO.BUILDING	
EX. BUILDING	
ROAD	

T. Siva Prakash
SIGNATURE OF OWNER

Er. S. O. Kalai Nilan, B.E.,
Licensed Building Surveyor,
Kalaikaran Construction
Tholayavattam
Mob : 8300822568
REGISTERED ENGINEER