
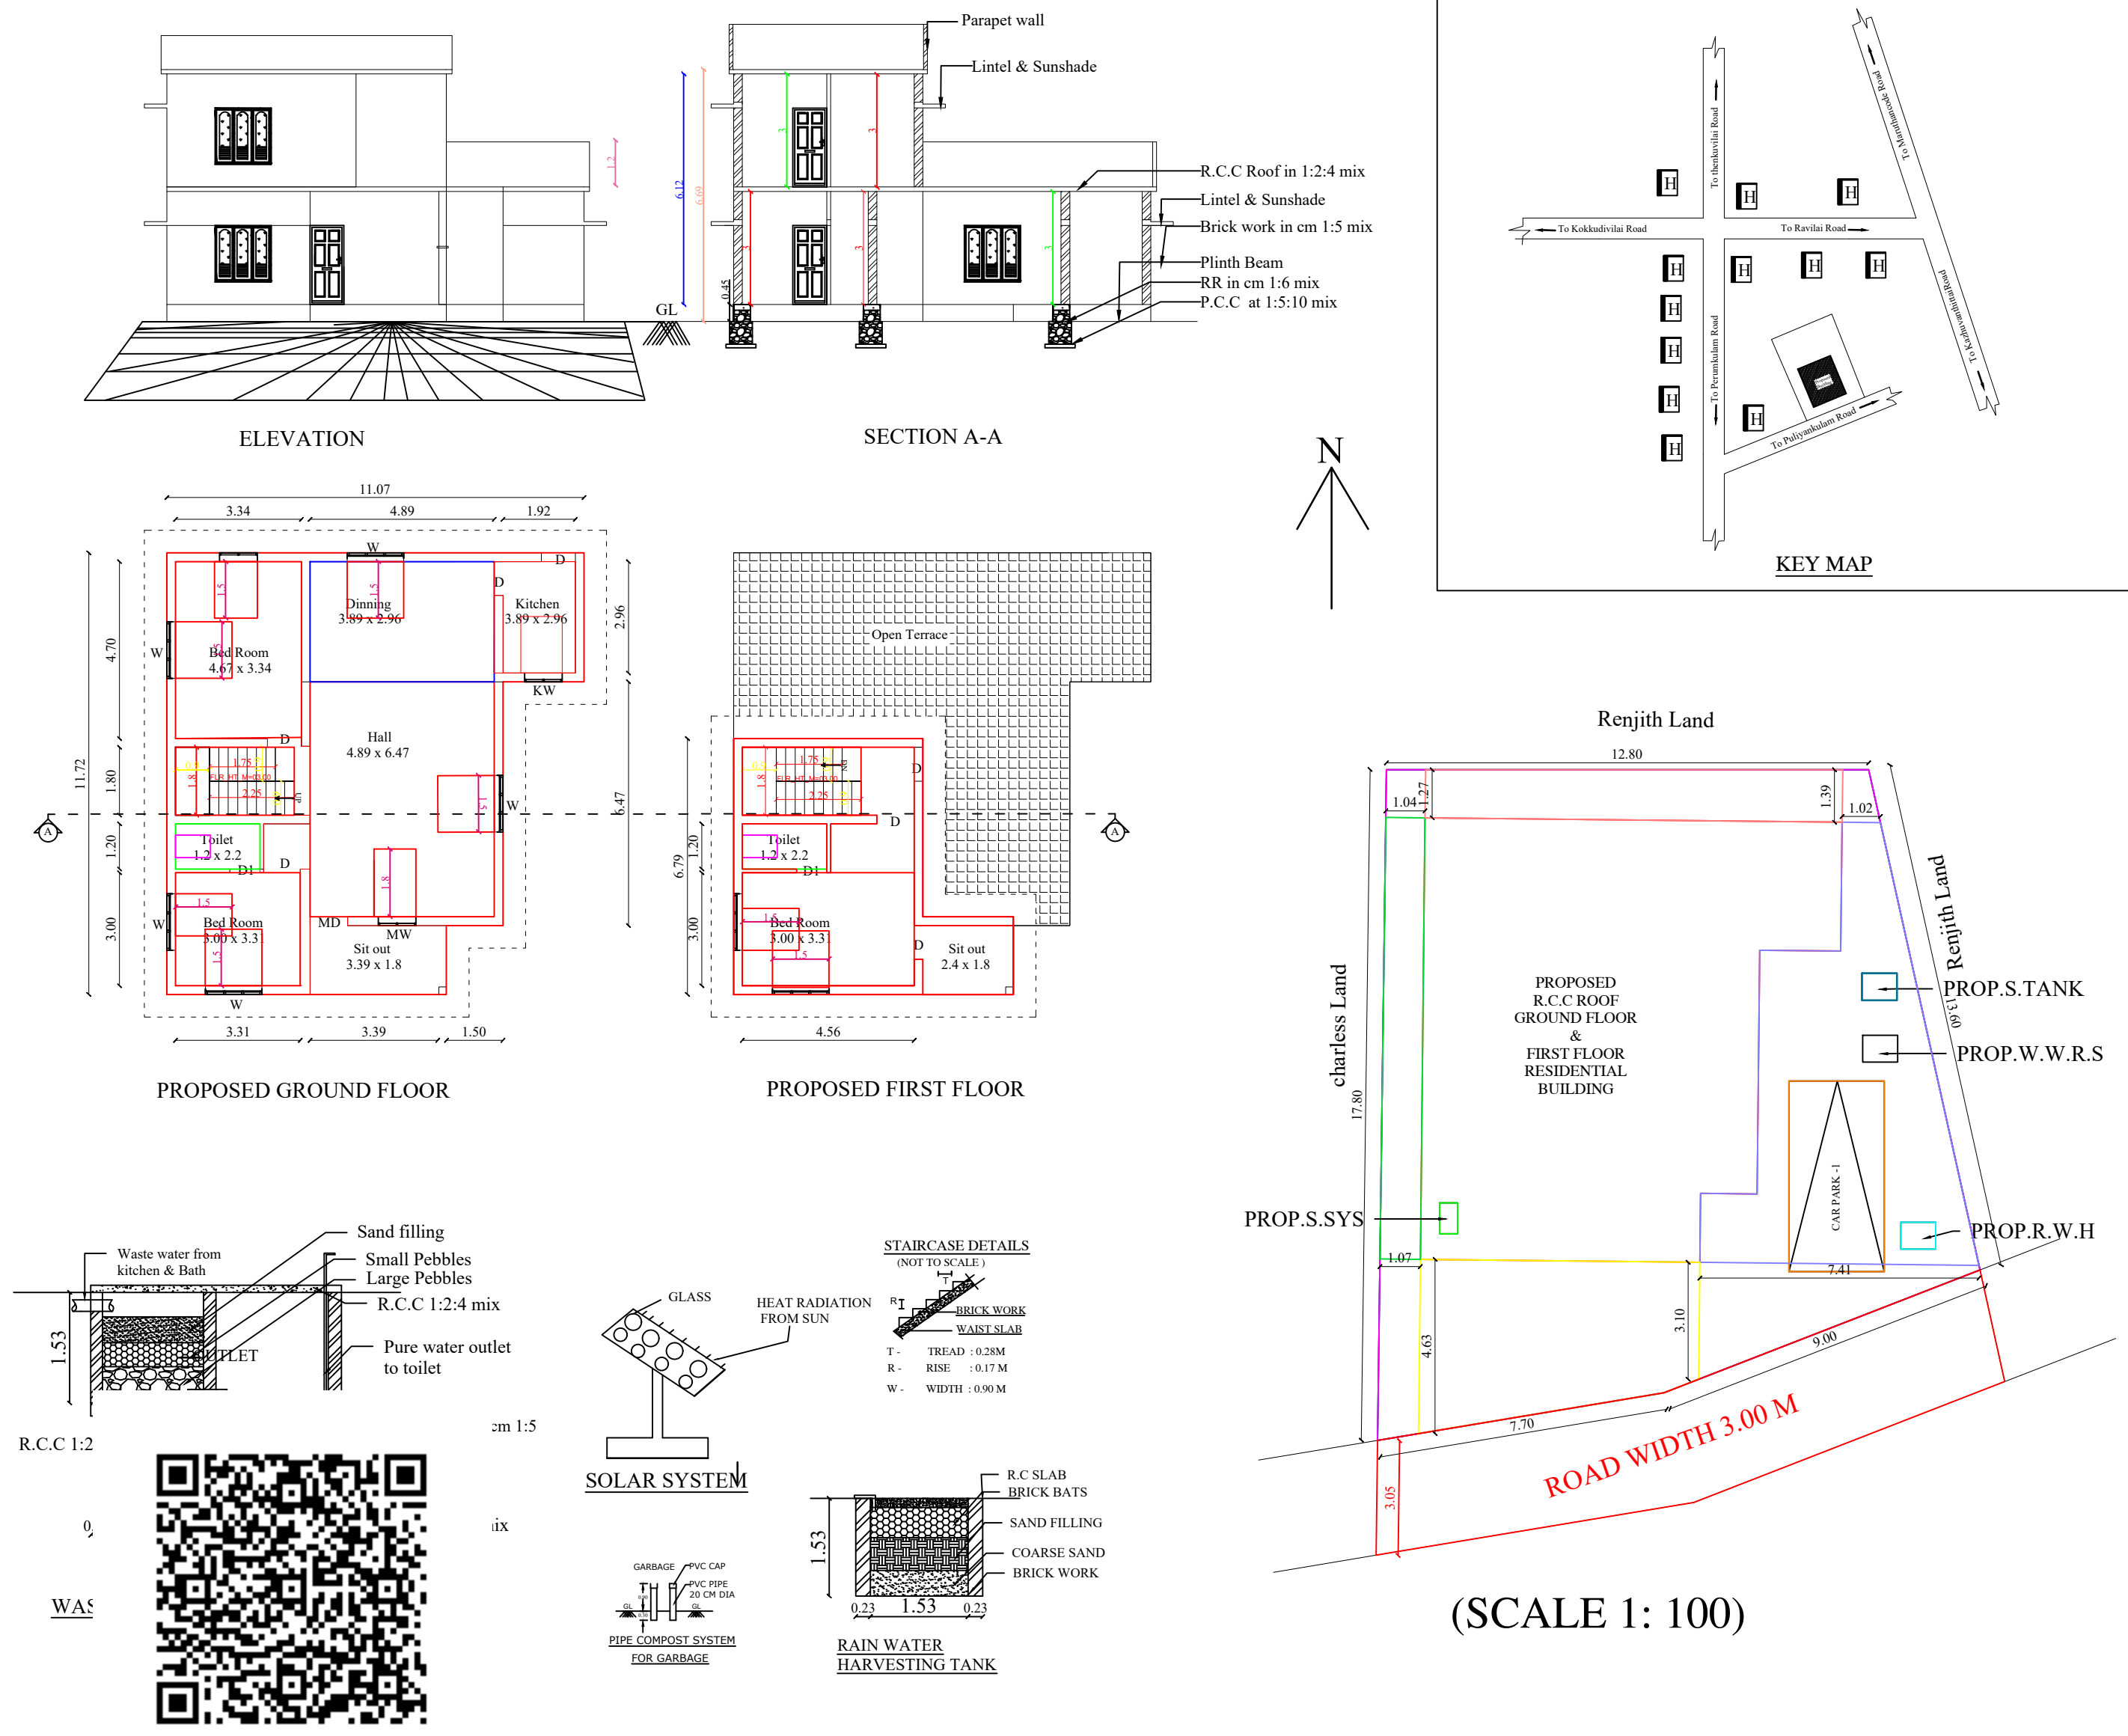
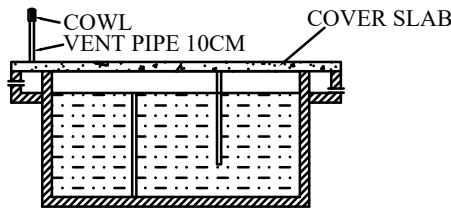


PLAN SHOWING THE PROPOSED CONSTRUCTION OF RESIDENTIAL BUILDING
IN RE-SY-NO,353/12C2 , PANCHIVILAI VEEDU,KURUMATHOOR, KALIYAKKAVILAI
VILLAGE KALIYAKKAVILAI TOWN PANCHAYAT,VILAVANCODE TALUK,
KANYAKUMARI DISTRICT.

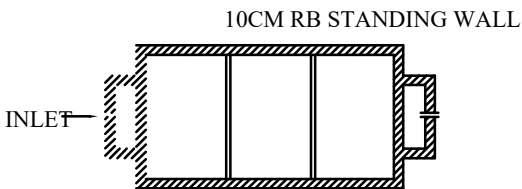

AREA DETAILS - BUILDING		
PLINTH AREA		
Ground Floor	109.15Sq.m	1174.45 Sq.ft
First Floor	39.03 Sq.m	419.96 Sq.ft
Total	148.18 Sq.m	1594.41 Sq.ft
FLOOR AREA		
Ground Floor	95.47 Sq.m	1027.25 Sq.ft
First Floor	32.37 Sq.m	348.30 Sq.ft
Total	127.84 Sq.m	1375.55 Sq.ft
AREA DETAILS - PLOT		
Site Area	5.800 Cents	2.34 Are
	(234.80 Sq.m)	(2526.48 Sq.ft)
Vacant Area	125.65 Sq.m	1352.03 Sq.ft
PARKING		
	REQUIRED	PROVIDED
Car Space	1	1
Two Wheeler Space	0	0
FSI	0.63	
Plot coverage	46.48%	
SCHEDULE OF JOINERIES		
DESCRIPTION	SIZE	NOS
Door MD	1.00 X 2.10	1
Door D1	0.90 X 2.10	7
Door D2	0.70 X 2.10	2
Window W	1.50 X 1.80	1
Window W1	1.50 X 1.50	6
Window W2	1.00 X 1.50	4
Window KW	1.50 X 1.10	1
Ventilator V	0.60 X 0.45	2
Window W3	0.50 X 1.50	-
SCALE : 1:100	ALL DIMENSIONS ARE IN METERS	
COLOUR INDEX		
SITE BOUNDARY		
PRO.R.C.C ROOF G.F BUILDING		
PRO.R.C.C ROOF F.F BUILDING		
RAINWATER STORAGE PIT		
ROAD		
NAME OF APPLICANT Mrs.RANI W/O , RAJAN, 4-135,KAZHUVANTHITTAI COLONY, KUZHITHURAI POST. KK.DIST-629163 PH:9443181013		
SEPTIC TANK DETAILS		
		
SECTION OF SEPTIC TANK		
		
PLAN OF SEPTIC TANK		

PLAN INFO
PLOT AREA M2=234.726
AS AT SITE= 233.77
FMB OR PLR=234.726
AS PER DOCUMENT=234.726
DISTRICT-KANYAKUMARI
TALUK-KILIYOOR
SURVEY NO= 353/12C2
PATT A NO= 9553
IS SWIMMING POOL EXISTS=NO
IS APPROVED LAYOUT=YES
SINGLE FAMILY BLDG=YES
CRZ=NO
SECURITY ZONE=NO
ACCESS WIDTH M= 3.00
ROAD WIDTH=3.00
ROAD LENGTH=50
AVG PLOT DEPTH= 15.40
AVG PLOT WIDTH= 14.2
LAND USE ZONE = RESIDENTIAL
PLOT No= -
RW H DECLARED=YES
OSR APPLICABLE=NO
OSR SURR BUYBACK RETAIN=NO
PREMIUM FSI REQUIRED=NO
BUILDING NEAR TO RIVER=NO
AREA TYPE= OTHERS
BUILDING NEAR MONUMENT=NO
BUILDING NEAR GOVT BLDG=NO
PROVISION FOR GREEN BUILDINGS AND SUSTAINABILITY=NO
FIRE PROTECTION AND FIRE SAFETY REQUIREMENTS=NO
JURISDICTION TYPE= PANCHAYAT
IF HERITAGE TOWN LESS THAN 1KM RADIUS=NO

FOR OFFICE USE ONLY

Drawn By:
BB CONSTRUCTION
-----Dreams become Reality-----
Call- 9600662261,9940740583
Email dpbellbin@gmail.com
Nadaikkavu choozhal Road
Manali

A.Rani

APPLICANT

R. SICIL RAJ
BUILDING DESIGNER SUPERVISOR
WHITE CONSTRUCTION
10/10, 10/10, 10/10, 10/10
10/10, 10/10, 10/10, 10/10
10/10, 10/10, 10/10, 10/10

LICENSED ENGINEER