
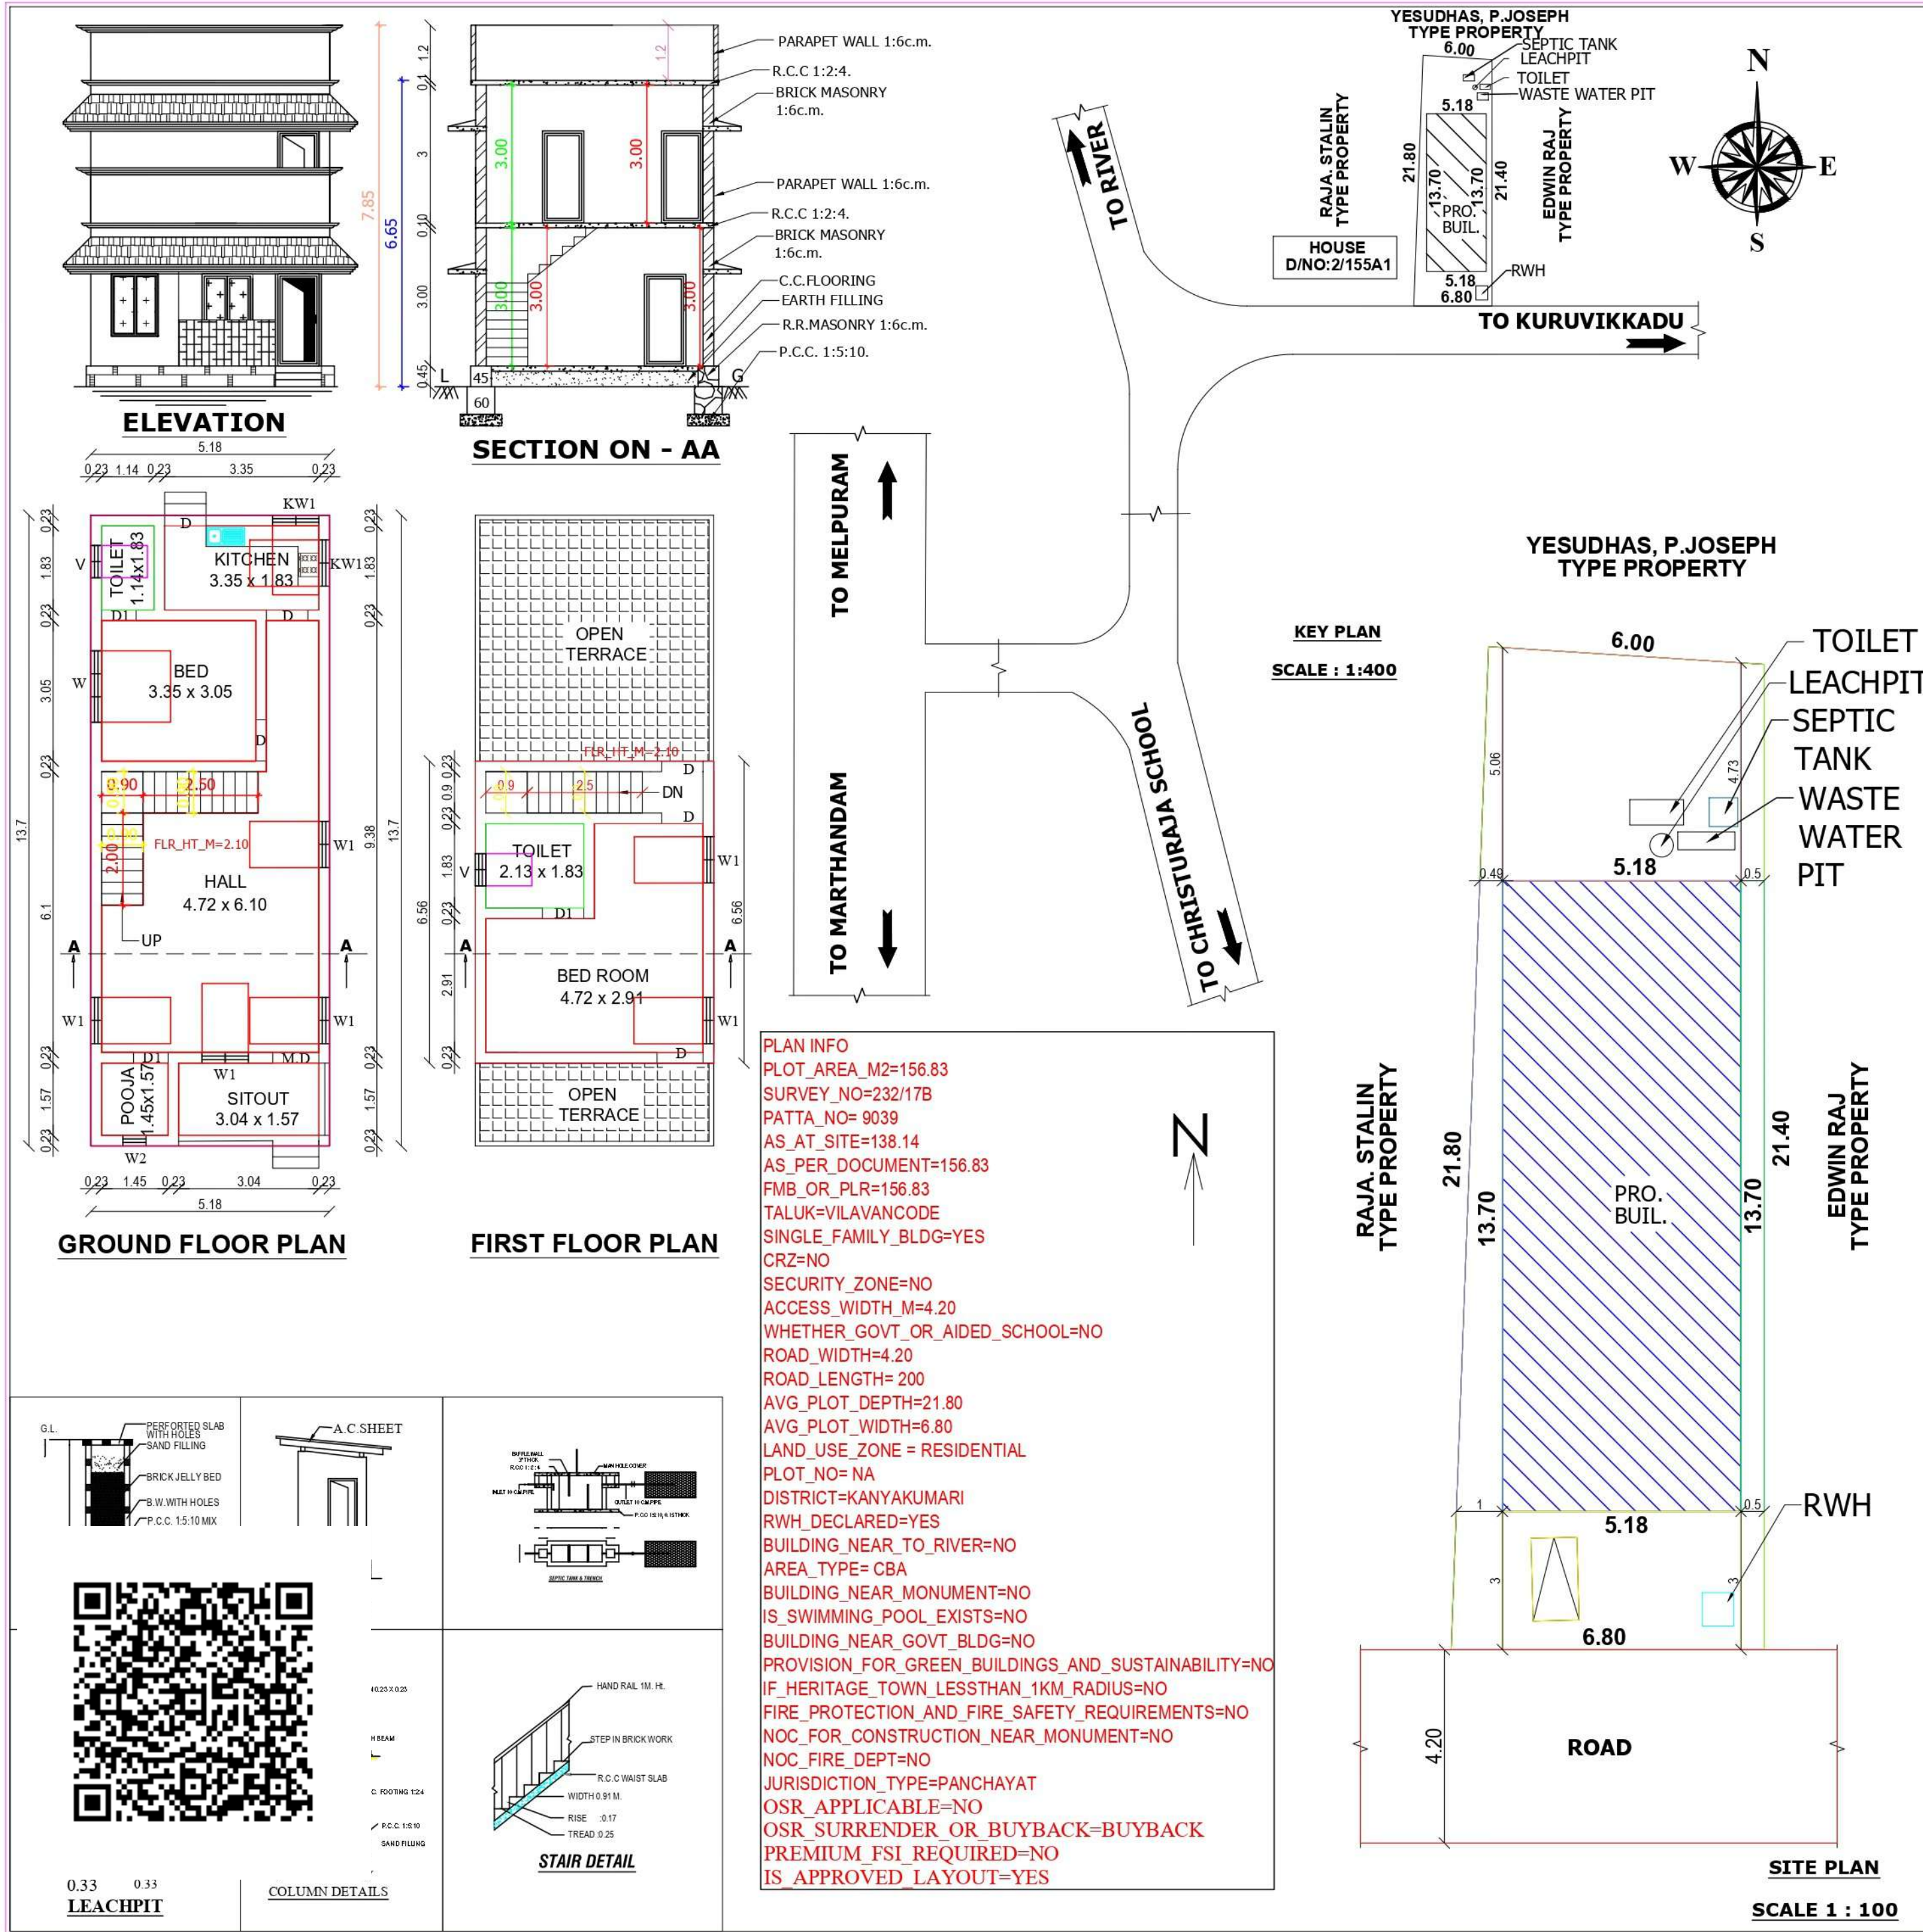


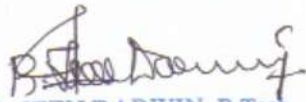

PLAN SHOWING THE PROPOSED CONSTRUCTION OF DWELLING HOUSE BUILDING IN RE. SY. NO: 232/17B, AT MANNARAKKA VILAI, NORTH STREET, MARTHANDAM POST, NALLOOR VILLAGE, UNNAMALAIKKADAI TOWN PANCHAYAT, VILAVANCODE TALUK, K. K. DIST.				
OWNER NAME: Mr. LENIN RAJ. D S/O Mr. DEVARAJ				
AREA STATEMENTS	Sq.mt	Sq.ft	JOINERIES DETAILS	
SITE AREA	156.83	1687.49	D --- DOOR	1.00m x 2.10m
PLINTH AREA			D1 --- DOOR	0.91m x 2.10m
PRO.G.F	70.96	763.53	D2 --- DOOR	0.76m x 2.10m
PRO.F.F	33.98	365.62	W --- WINDOW	1.52m x 1.52m
TOTAL PLINTH AREA	104.94	1129.15	V --- VENTILATOR	0.91m x 0.61m
FLOOR AREA			SCALE	----- 1 : 100 & 400
PRO.G.F	58.12	625.37	DATE	----- 13-08-2025
PRO.F.F	21.26	228.75	DRG NAME	----- PLAN
TOTAL FLOOR AREA	79.38	854.12	DRAWN	----- JEEN DARWIN
OPEN SPACE AREA	85.87	923.96	NOTE: * All Dimensions Are In Metre * Waste Water Used To Garden * Percolation Pit To Be Provided	
COLOUR CODE REFERENCE :			Floor Area Ratio = All Floor Area / Site Area = 104.94 / 156.83 = 0.66 < 2.000	
SITE BOUNDARY	-----			
PRO.G.F	-----			
PRO.F.F	-----			
ROAD & STREET	-----			
OFFICE USE				
		 Er. R. JEEN DARWIN, B.Tech. (Licensed Building Surveyor) DE-PORRES ASSOCIATES Designer's & Contractors Opp. Communist Party Office Court Road, Kuzhithurai Cell : 9488079407		
APPLICANT		REGISTERED ENGINEER		