


PLAN SHOWING THE PROPOSED CONSTRUCTION OF TERRACE ROOF DEWELLING HOUSE AT SOTHUMAVILAI, KARUMANKOODAL IN RE.SY.NO: 32/15, PATTA NO: 5126, OLD SY.NO: 4642 OF MANAVALAKURICHI VILLAGE (NOW MONDAIKADU VILLAGE), MONDAI KADU TOWN PANCHAYAT, KALKULAM TALUK, K.K DISTRICT.

NAME AND ADDRESS OF THE OWNER:

Mr.K.GANESAN,
S/O. Mr. P. KUMARA SAMY NADAR (Late),
SOTHUMAVILAI, KARUMANKOODAL,
MONDAIKADU POST,
K.K. DIST.

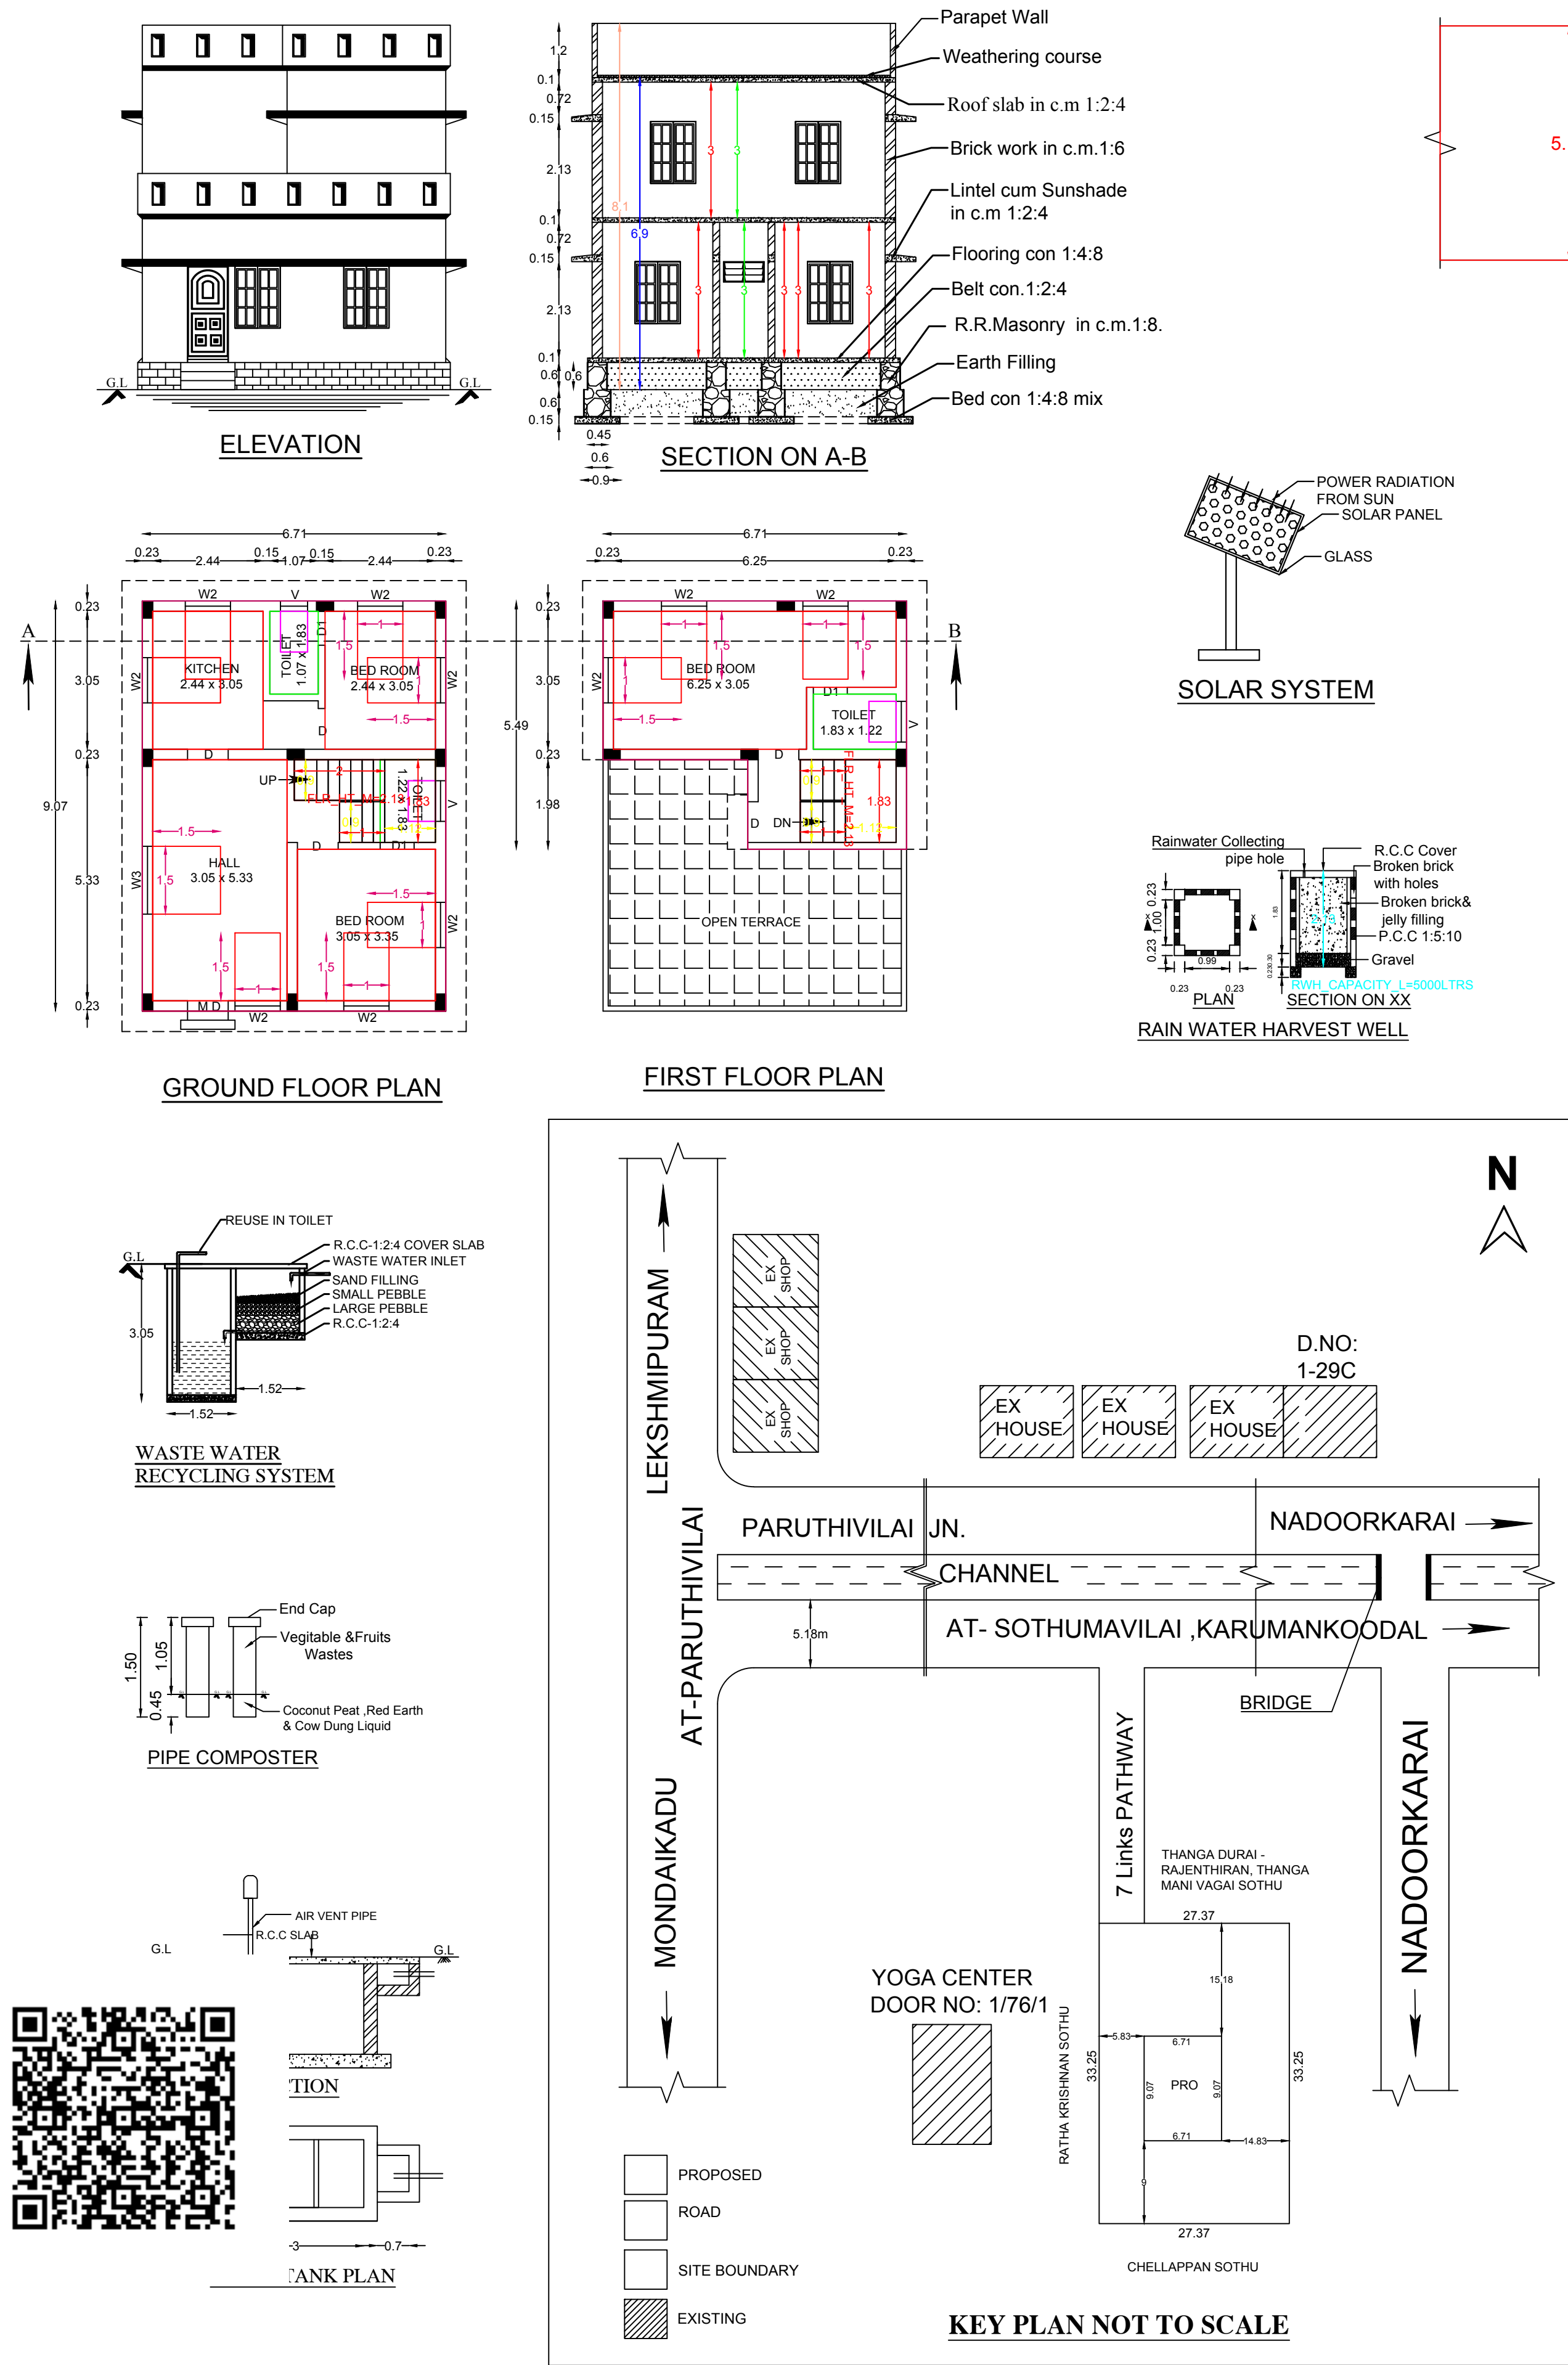

SITE PLAN 1:100