

OWNED BY:
Sineha Vinu s/o.Sineha Dhas,
3-711,Roadarikathu Veedu,,
Maruthamparai,
Maruthamparai(P.),K.K.Dist,
Pin:629101.



PLINTH AREA

GROUND FLOOR	--	--
FIRST FLOOR	41.55 Sq.mtr	447.08 Sq.ft
TOTAL AREA	41.55 Sq.mtr	447.08 Sq.ft

GROUND FLOOR	--	--
FIRST FLOOR	38.00 Sq.mtr	408.88 Sq.ft
TOTAL AREA	38.00 Sq.mtr	408.88 Sq.ft


SITE AREA	3.75 Cents	1.52 are
VACANT AREA	1.96 Cents	0.80 are

REF	DESCRIPTION	
D	DOOR	1.10 X 2.10
D1	DOOR	0.90 X 2.10
D2	DOOR	0.75 X 2.10
W3	WINDOW	1.50 X 1.50
W2	WINDOW	1.00 X 1.50
FW1	WINDOW	0.50 X 1.80
FW3	WINDOW	1.80 X 1.80
KW1	--	--
KW2	WINDOW	1.00 X 1.10
SW2	--	--
V	VENTILATOR	0.60 X 0.50
		≡ DRW NO


OWNER

PLAN INFO
 PLOT_AREA_M2=151.76
 AS_AT_SITE=153.78
 FMB_OR_PLR=151.76
 AS_PER_DOCUMENT=151.76
 ROAD_WIDTH=5.00
 AVG_PLOT_WIDTH=9.60
 AVG_PLOT_DEPTH=18.20
 ROAD_LENGTH=100.00
 AREA_TYPE=EWS
 SURVEY_NO=9735.973/6
 PATTA_NO=2311.2312
 TALUK=VILAVANCODE
 JURISDICTION_TYPE=PANCHAYAT
 SINGLE_FAMILY_BLDG=YES
 OSR_APPLICABLE=NO
 OSR_SUHR_BUYBACK_RETAIN=RETAIN
 PREMIUM_IS_REQUIRED=NO
 OSR_SUGGESTED_OR_BUYBACK=YES
 IS_APPROVED_LAYOUT=YES
 ORGANIZATION_TYPE=PRIVATE
 CRZ=NO
 LAND_USE_ZONE=RESIDENTIAL
 PLOT_NO=NO
 DISTRICT=KANYAKUMARI
 IS_SWIMMING_POOL_EXISTS=NO
 RWH_DECLARED=YES
 IF_HERITAGE_TOWN_LESS_THAN_1KM_RADIUS=NO


OFFICE USE

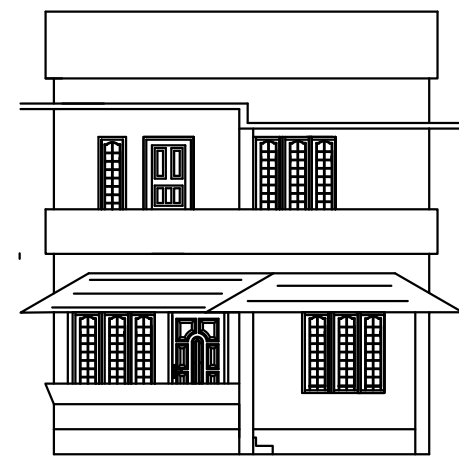


FRONT ELEVATION

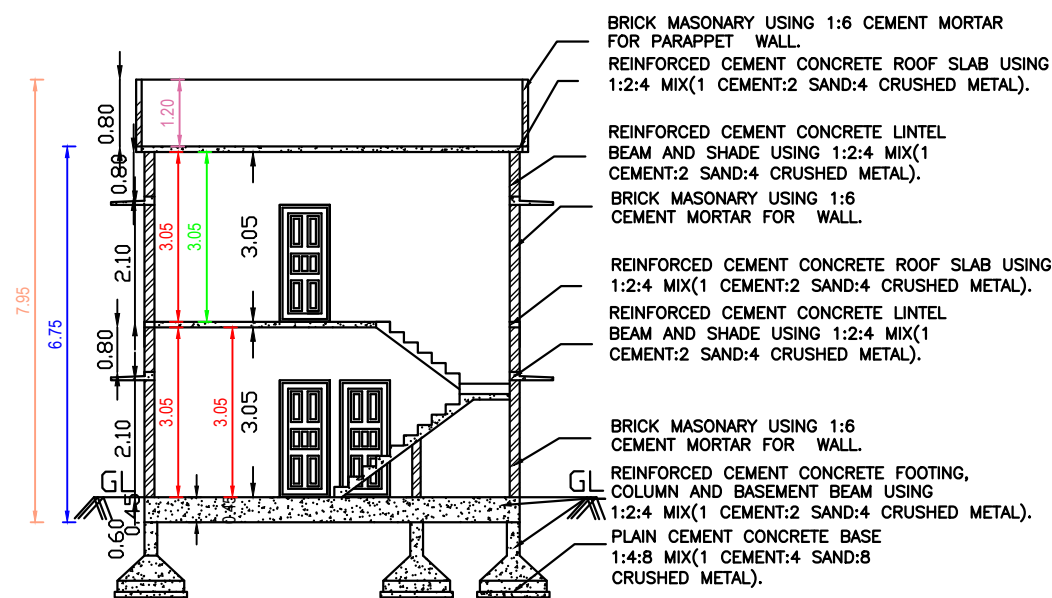


SECTION A-A

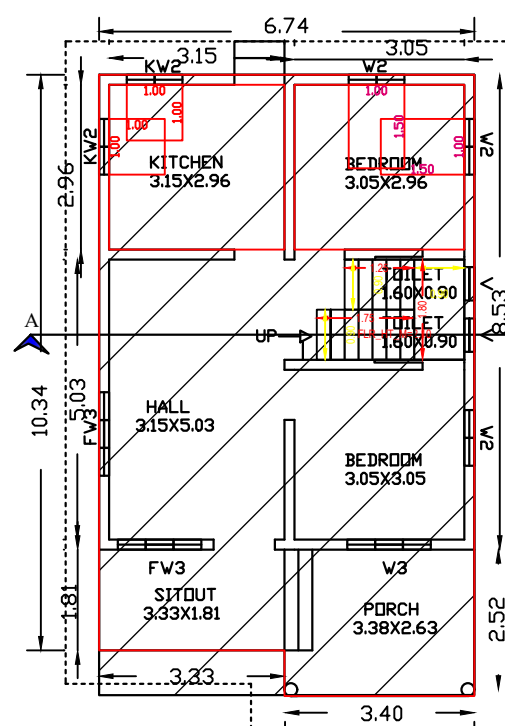


EXISTING GROUND
FLOOR PLAN.

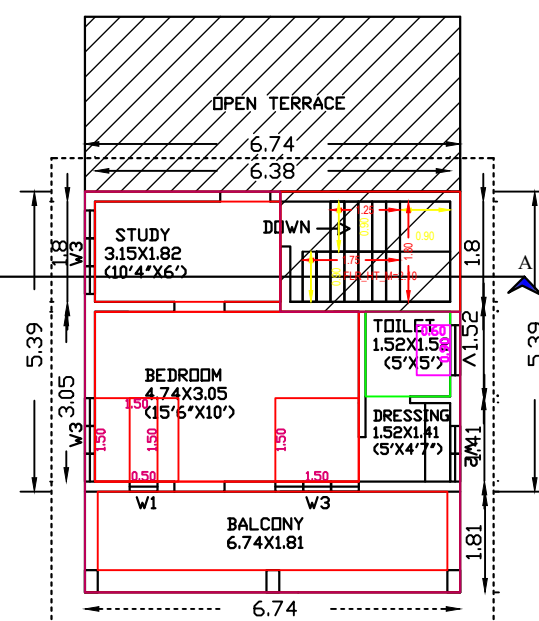


FIRST FLOOR PLAN

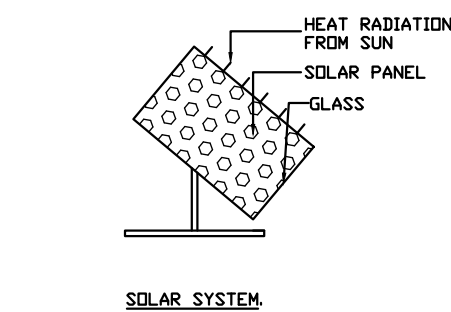


SOLAR SYSTEM.

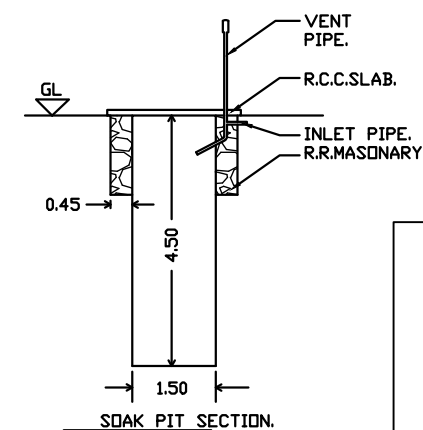

SOAK PIT SECTION.


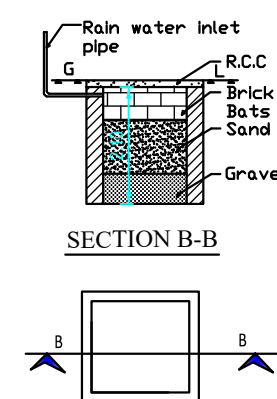


SECTION B-B

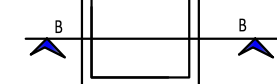


RAIN WATER HARVESTING PIT


RWHT CAPACITY L=5000LTRS

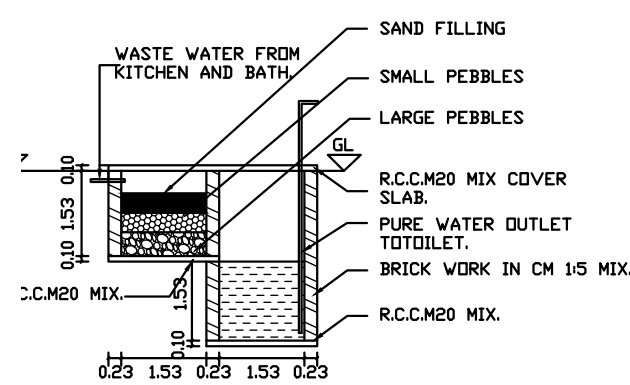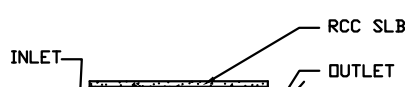

WASTE WATER RECYCLING SYSTEM

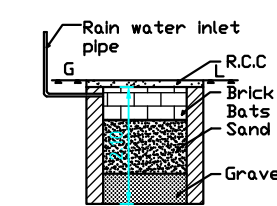


SECTION B-B

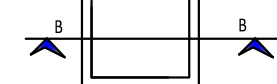


RAIN WATER HARVESTING PIT

RWHT CAPACITY L=5000LTRS

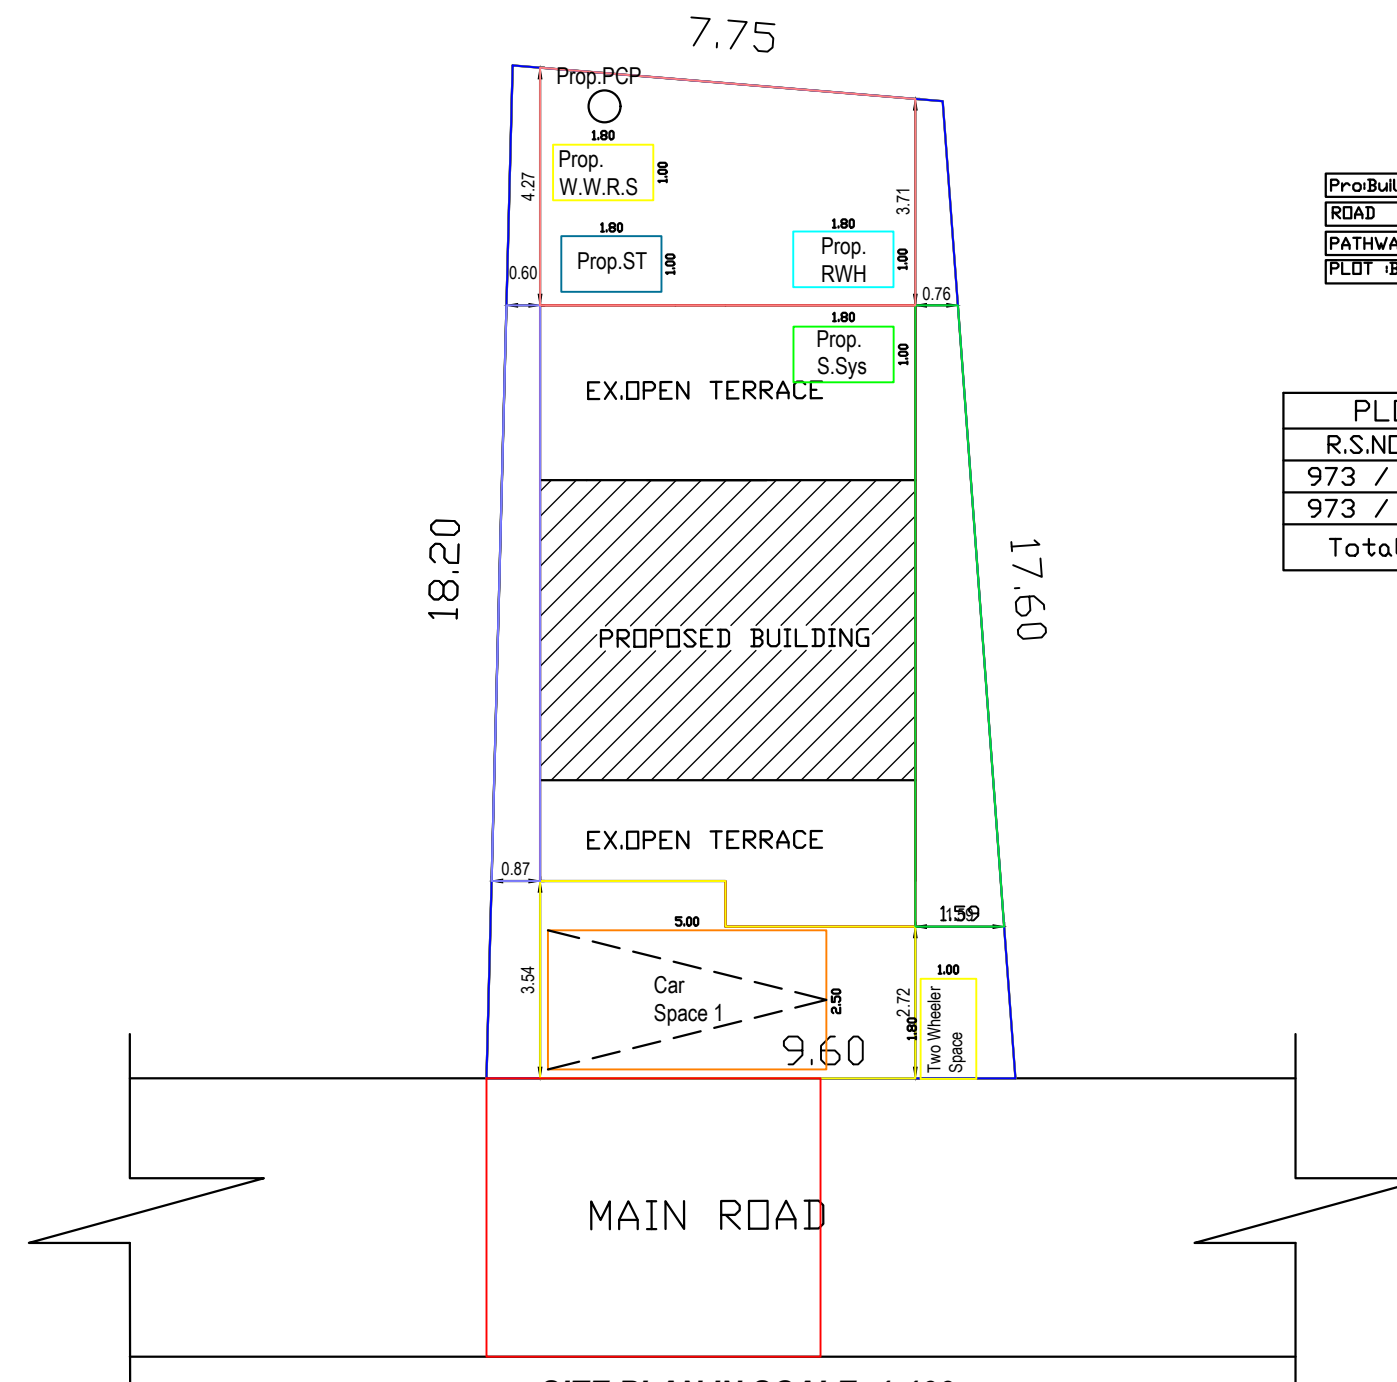

SITE PLAN IN SCALE -1:100
ALL DIMENSIONS ARE IN MTR.

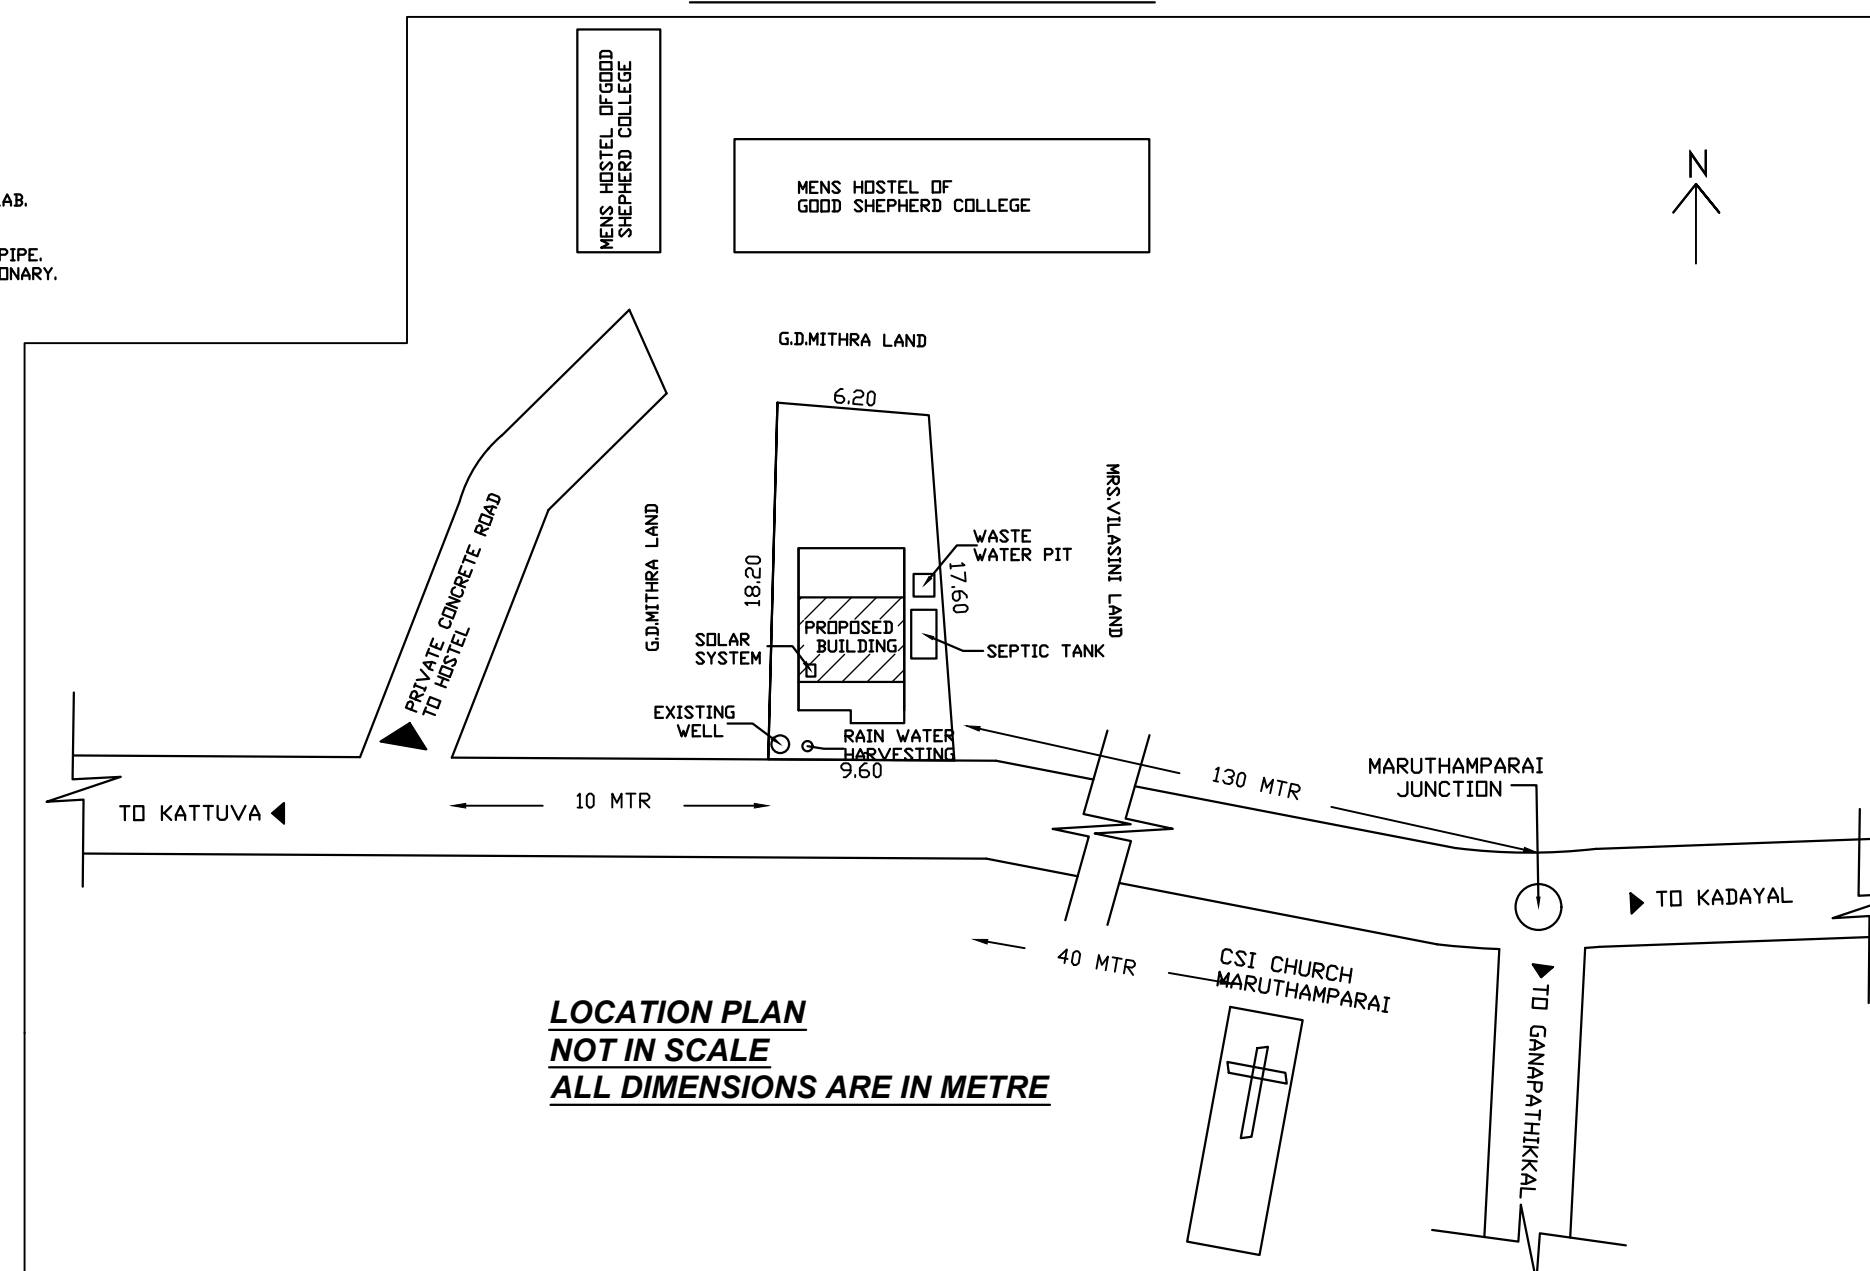

LOCATION PLAN
NOT IN SCALE
ALL DIMENSIONS ARE IN METRE

PL4