


Plan showing the proposed construction of RCC roof residential building in Re.Survey.No: 564/7 of Enayamputhenthurai Village in Killiyoor Taluk. At Thenguvilai, Enayam(P.O), Kanniyakumari District, Keezhkulam Town Panchayat, Pin Code: 629193.

Owner Name and Address : Pr. I.Vinil Sathish(The National President),
on behalf of the Full Gospel Pentecostal Church.

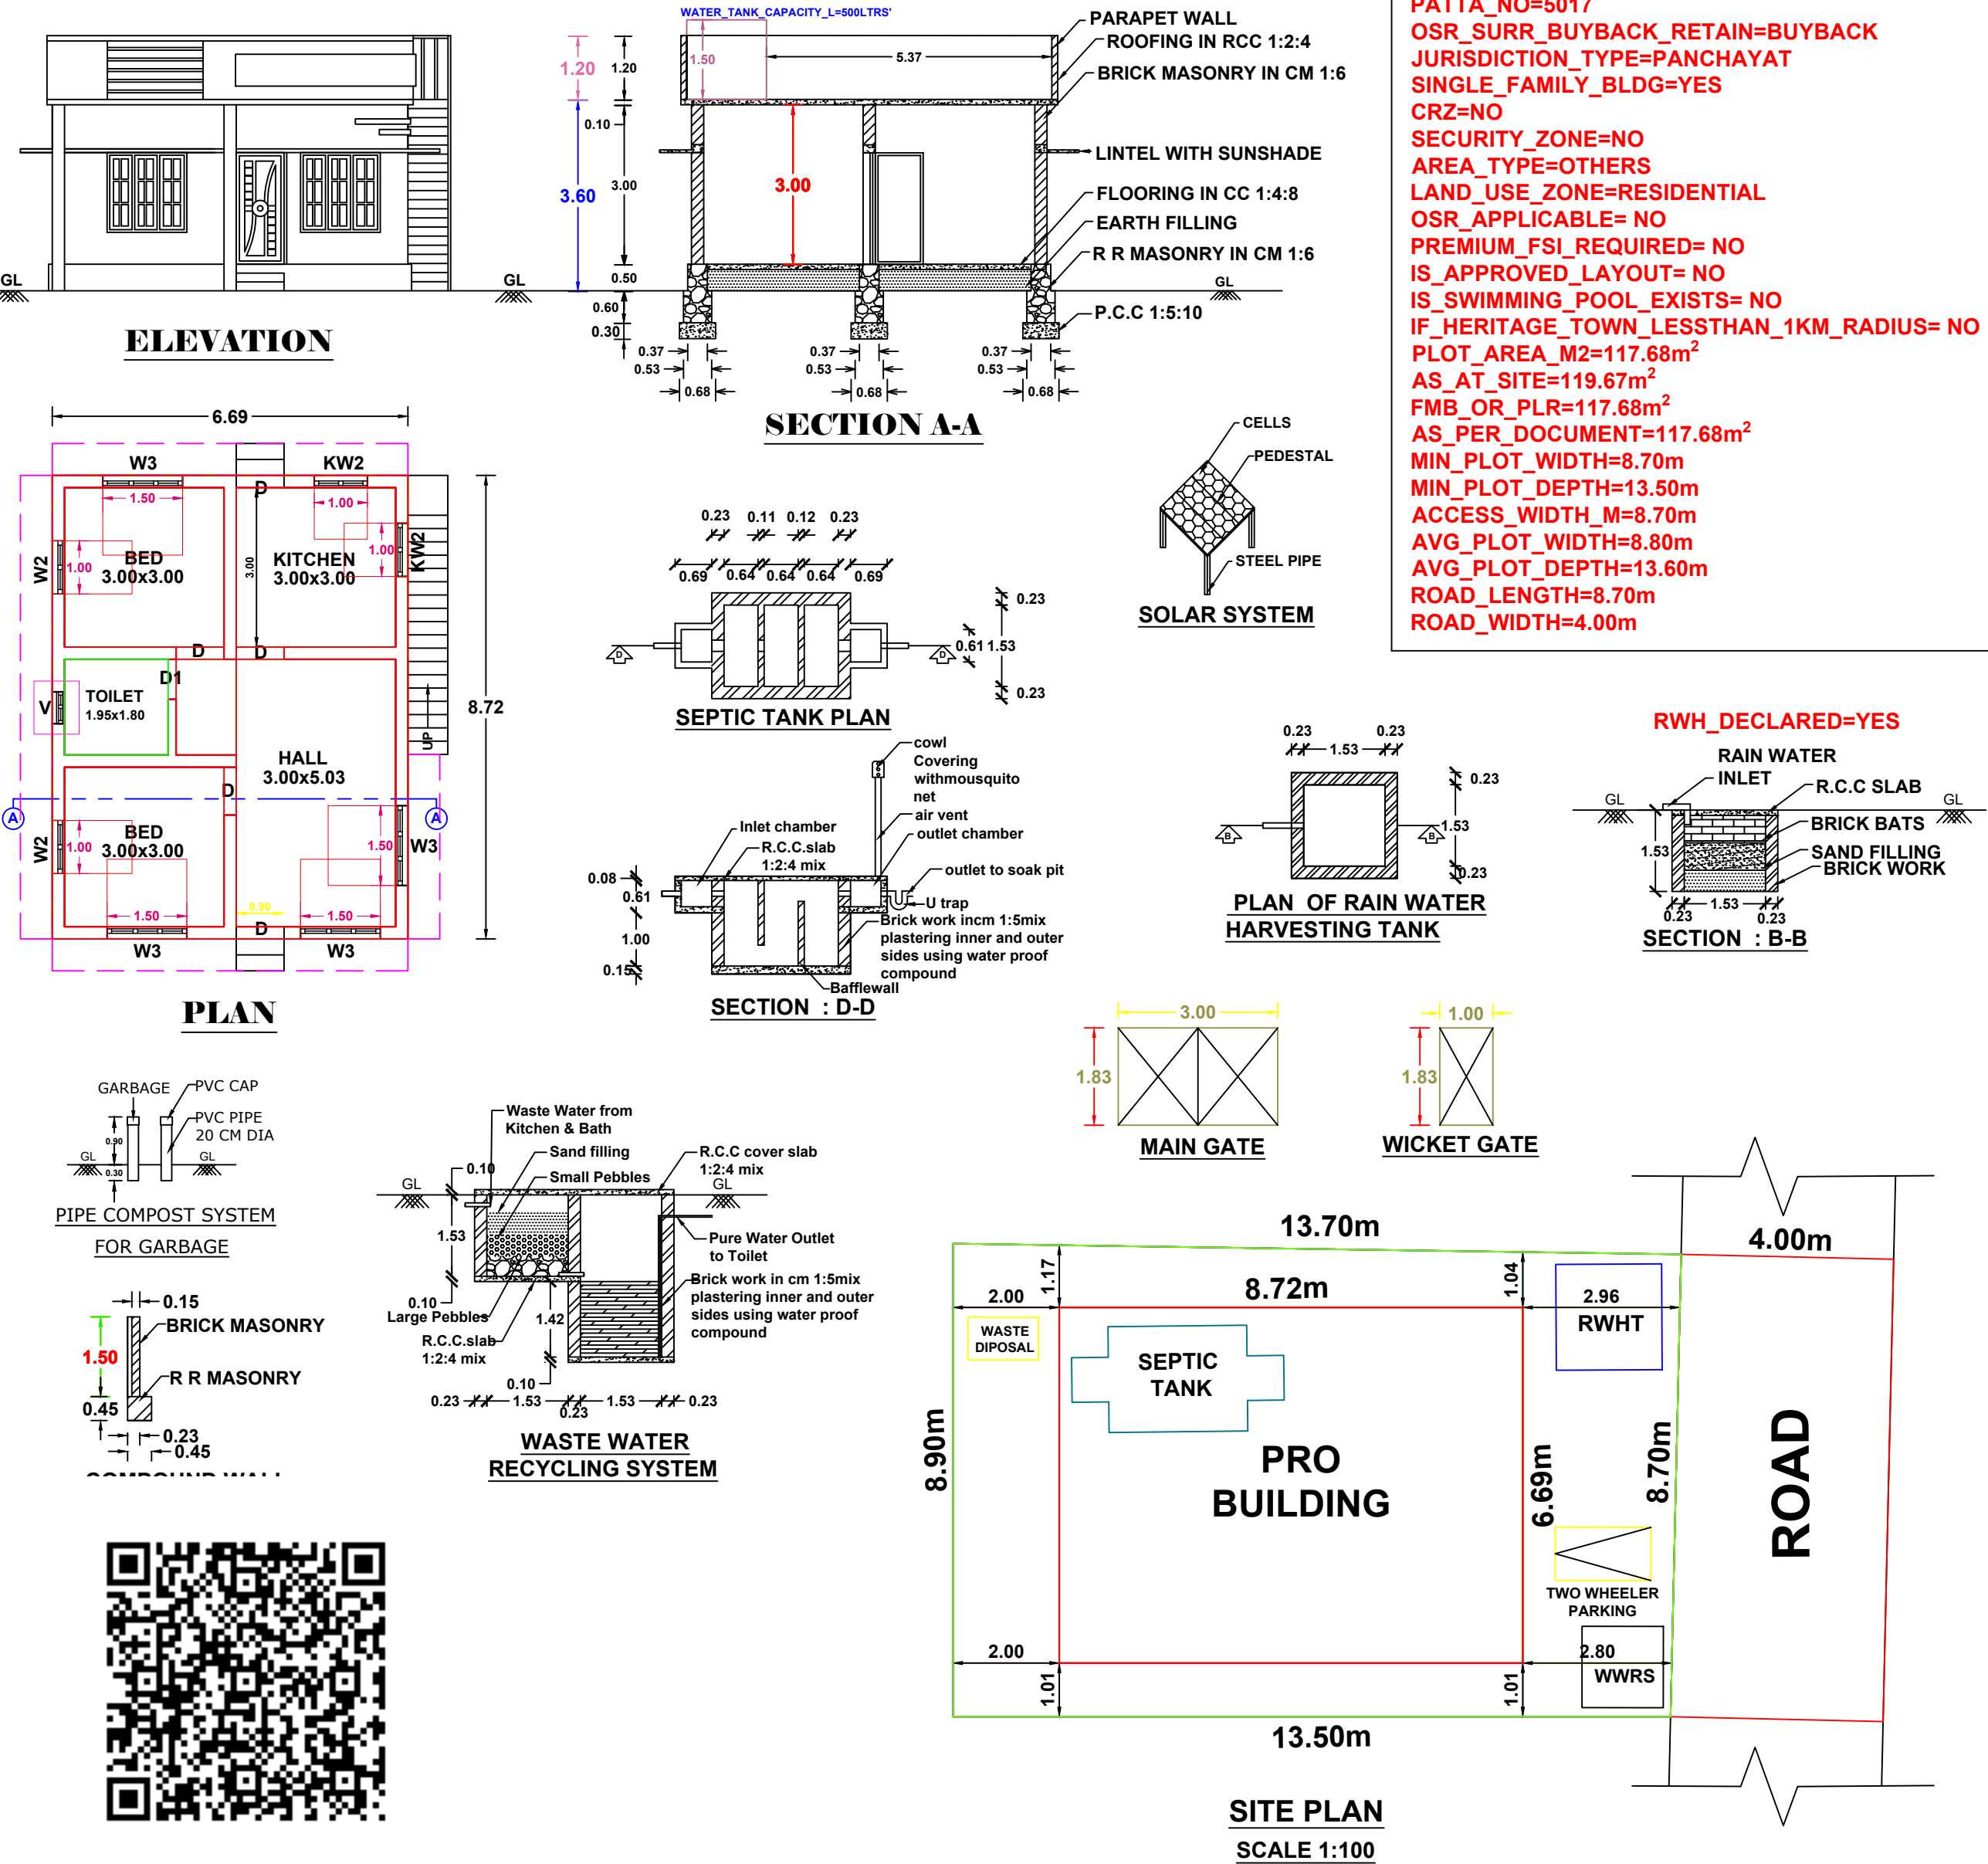

SCALE 1:100

All Dimensions are in meters.

