


OWNED BY: Mrs. SHAMEEMA BEEVI P , W/O Mr. SHEIK MOHAMED , CONTACT NO: 9790163893.

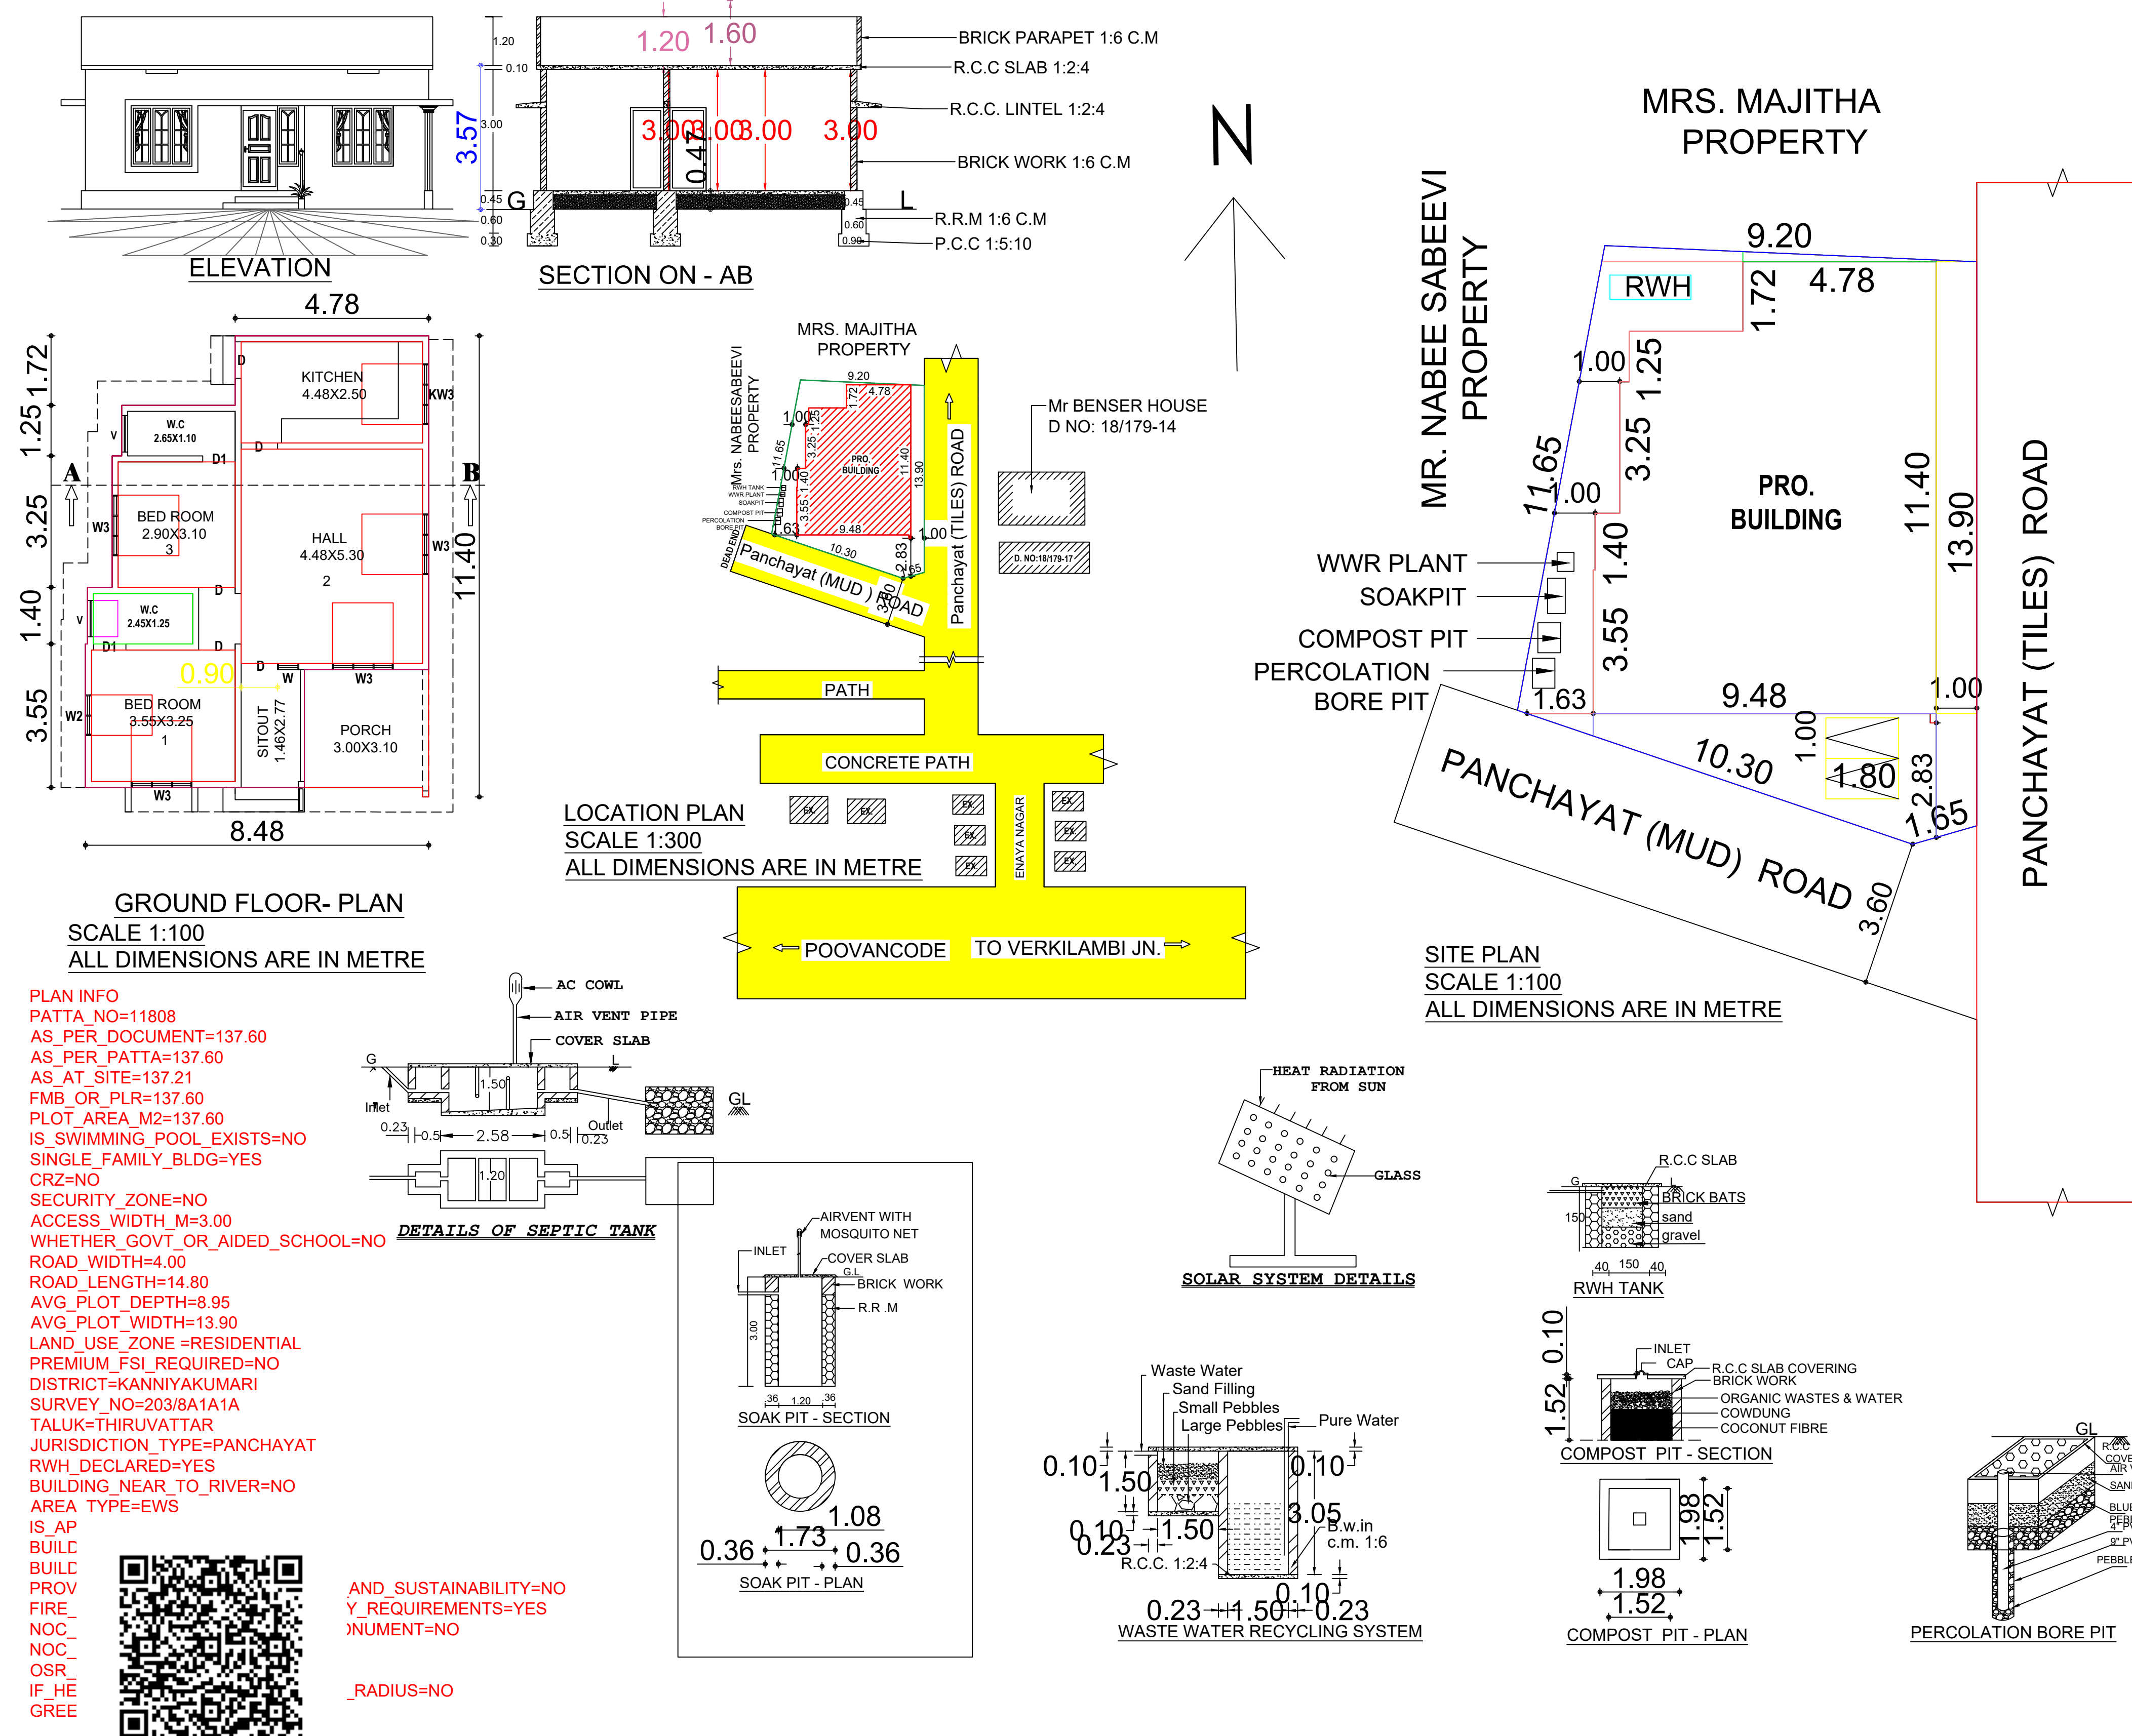

SCHEDULE OF JOINERY

TYPE	DESCRIPTION	SIZE
MD	DOOR	1.00X2.10
D	DOOR	0.90X2.10
D1	DOOR	0.75X2.10
W3	WINDOW	1.50X1.50
KW3	KITCHEN WINDOW	1.50X0.90
V	VENTILATOR	0.90X0.60

WALL THICK : 0.15 M

AS PER DOCUMENT : 137.60 SQ.M - 3.400 CENTS - 1481.12 SQ.FT

BUILDING	PLINTH AREA	FLOOR AREA
GROUND FLOOR	85.07 M ² (915.69 SQ.FT)	72.30 M ² (778.23 SQ.FT)

$$\text{F.S.I} = \frac{\text{TOTAL BUILT UP AREA}}{\text{SITE AREA}} = \frac{85.07}{137.60} = 0.61 < 2.00$$

TWO WHEELER PARKING REQUIRED :1 NO.

TWO WHEELER PARKING PROVIDED : 1 NO.

SCALE : 1:100

DATE : 24.11.2025

COLOUR INDEX

SITE BOUNDARY

PRO. BUILDING

EX. BUILDING

PATHWAY

ROAD

AEE SIGNATURE

SIGNATURE OF OWNER

EE SIGNATURE

SIGNATURE OF ENGINEER