


PLAN SHOWING THE PROPOSED CONSTRUCTION OF A R.C.C. ROOF RESIDENTIAL BUILDING IN GROUND FLOOR

IN S.F.NO : 1435/2 PART, PLOT NO : 15 EAST PART, AT “AMMAN NAGAR”, PULIYUR VILLAGE, PULIYUR TOWN PANCHAYAT, KARUR TALUK AND KARUR DISTRICT.


THIS PLOT REGULARISED ROC NO : ந.க.எண் - 127/2018, DATED :26.09.2019.

NAME OF THE OWNER : Mrs.M.MANIMEGALAI W/o.ARUNACHALAM,



SCALE (1:100)

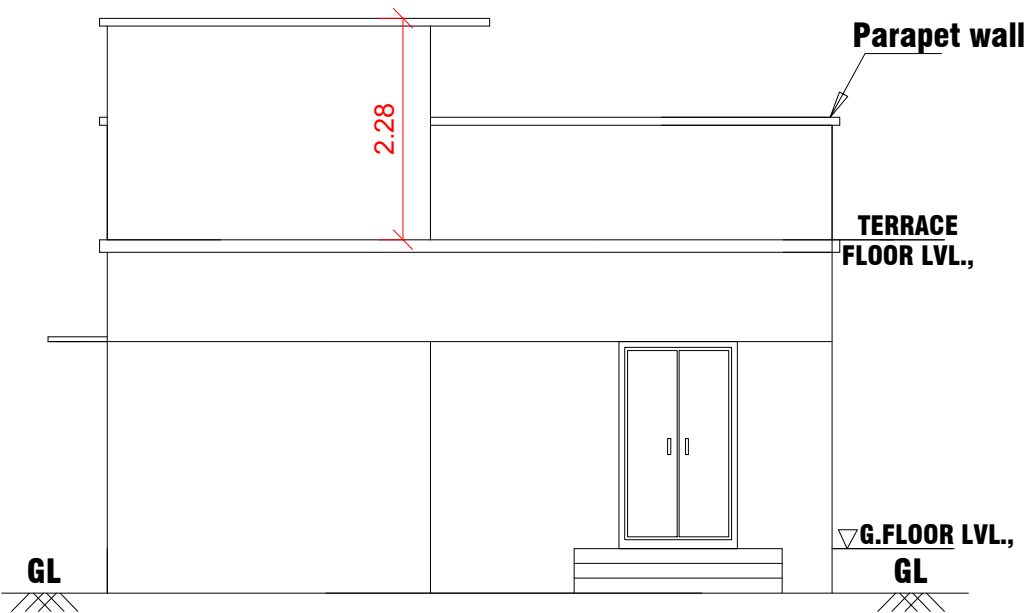

ELEVATION

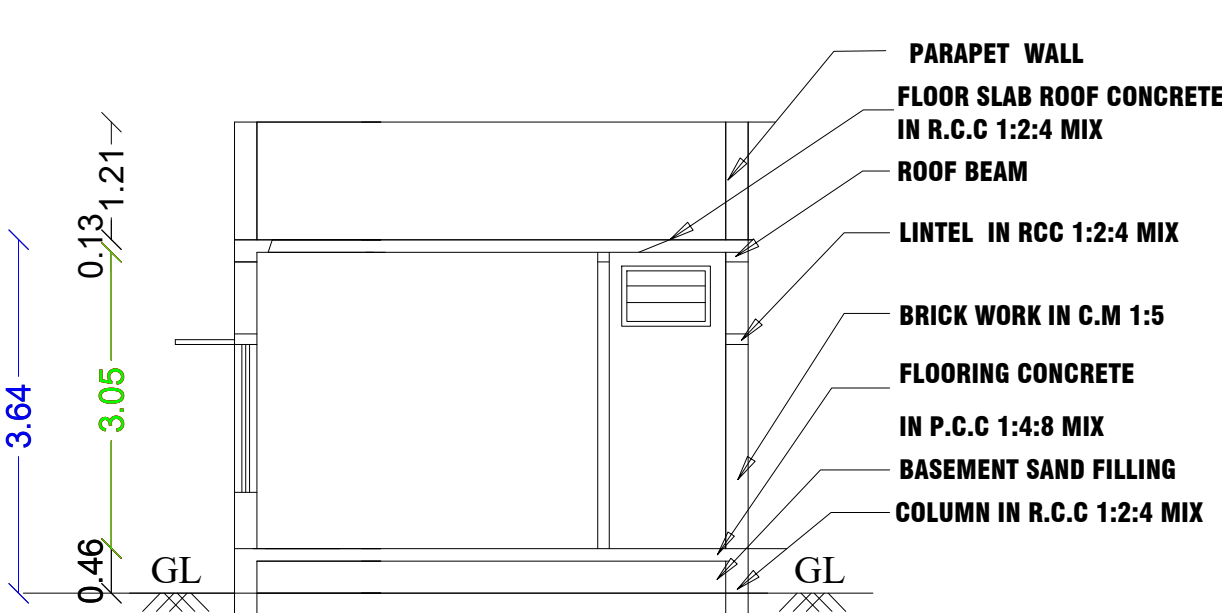

SECTION ON - 'AA'

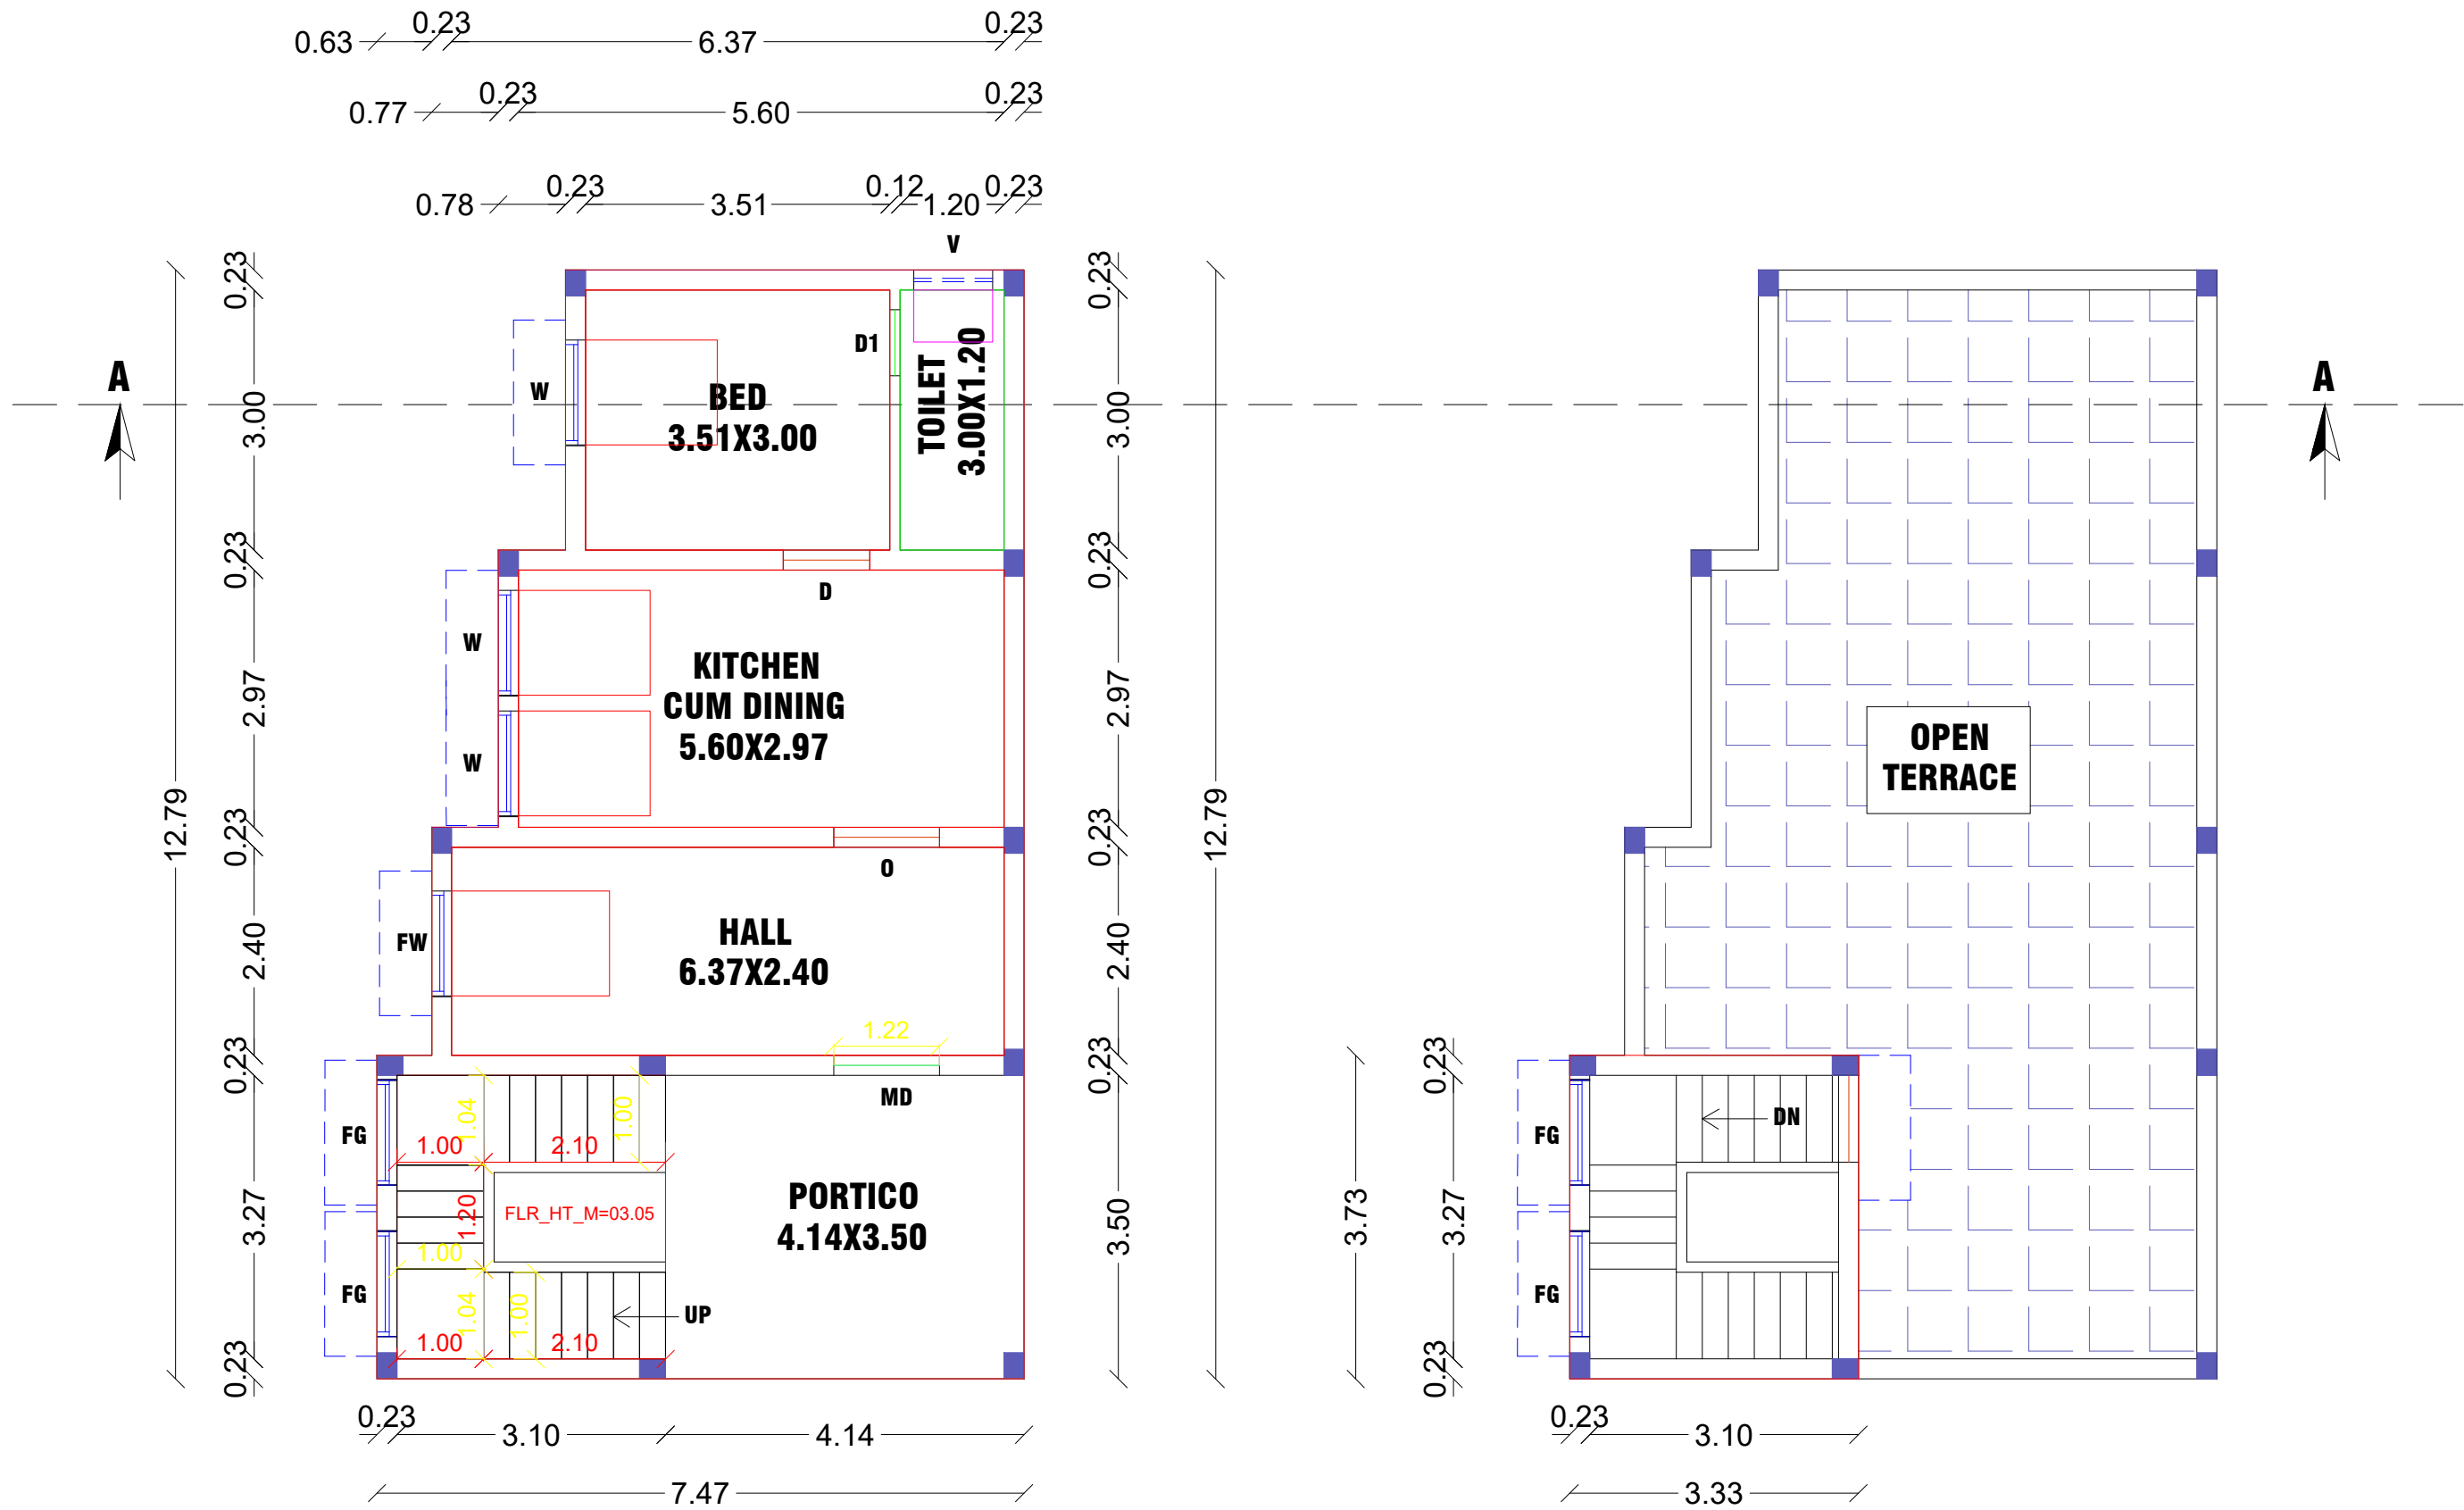
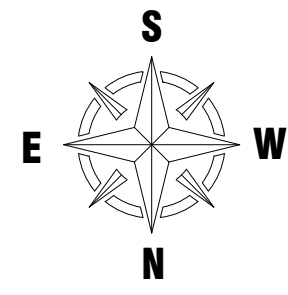


FLOOR-GROUND
PRO.GROUND FLOOR PLAN











FLOOR - TERRACE
PRO.TERRACE FLOOR PLAN



NOT TO SCALE

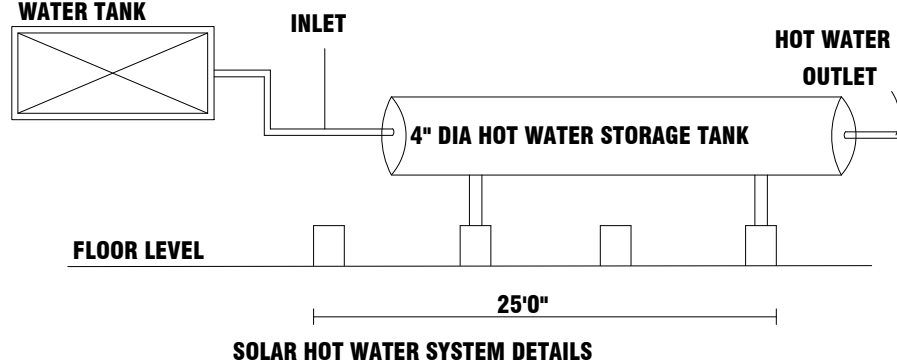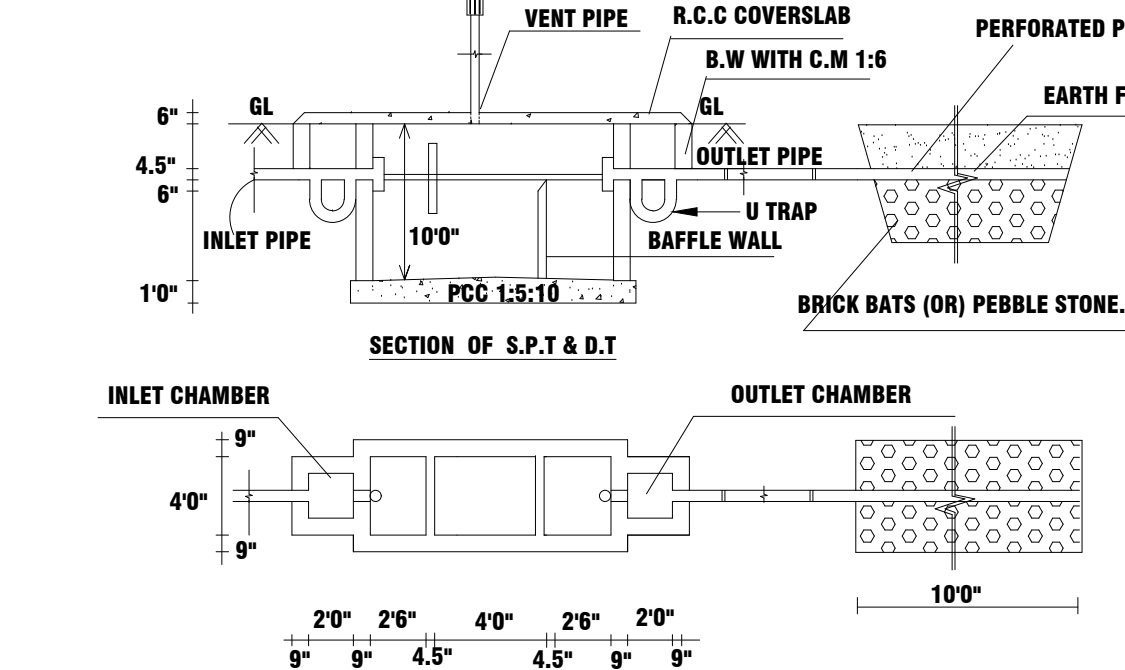


Physically Challenged Ramp

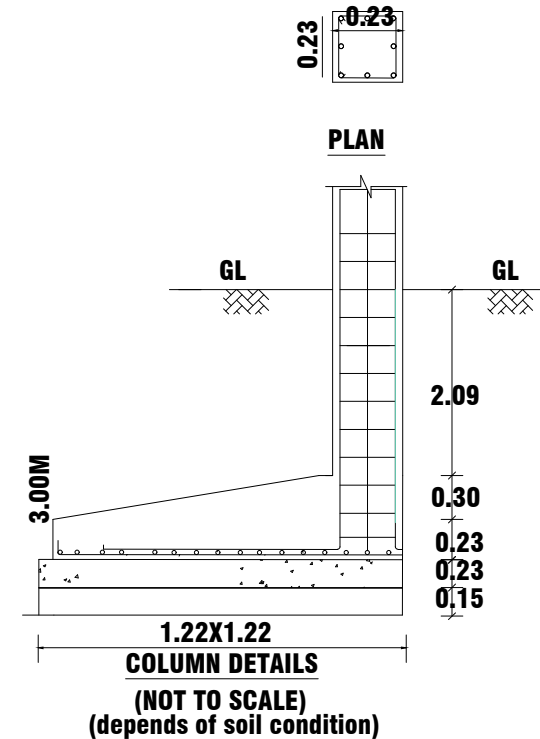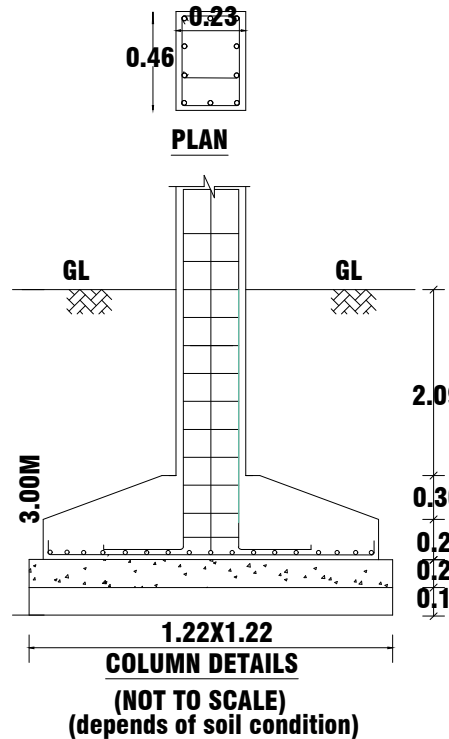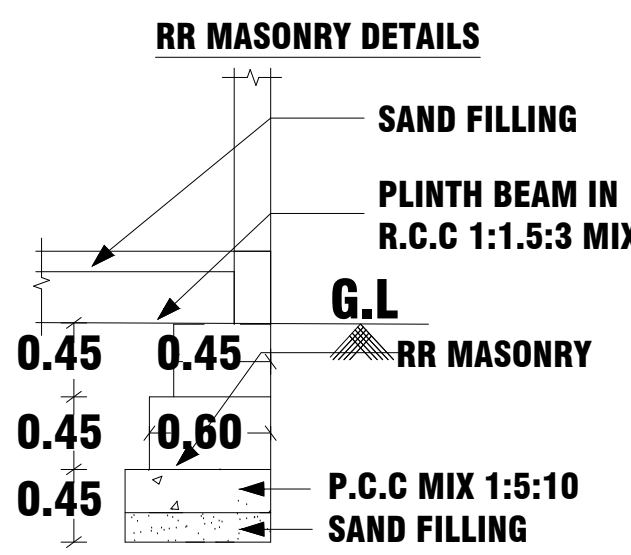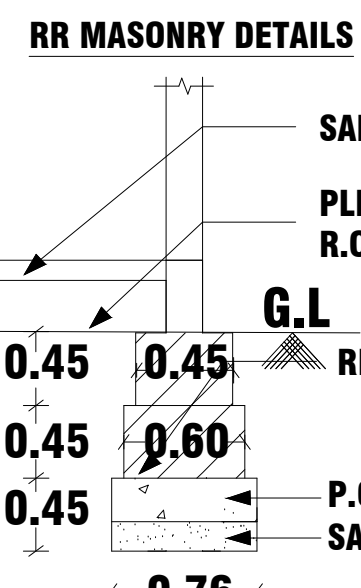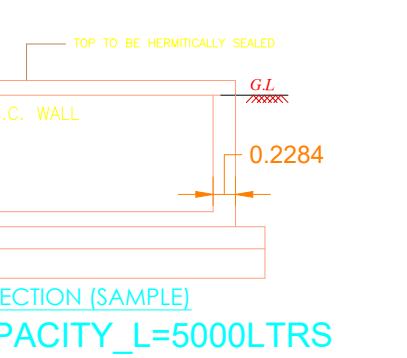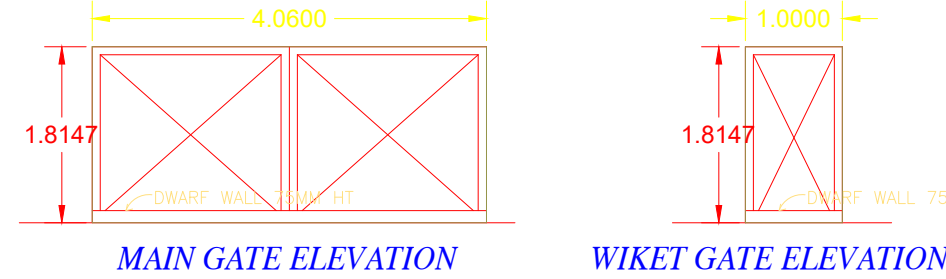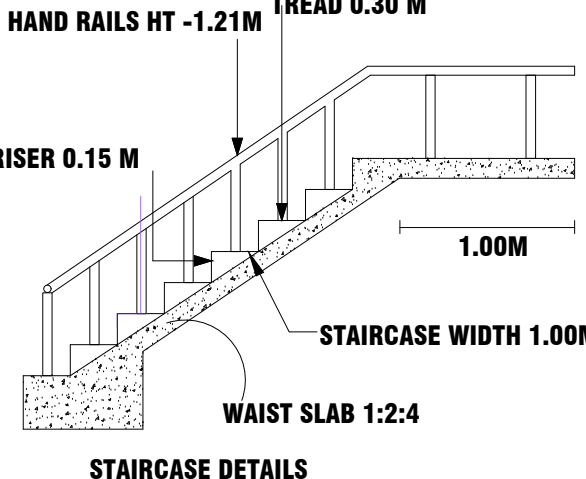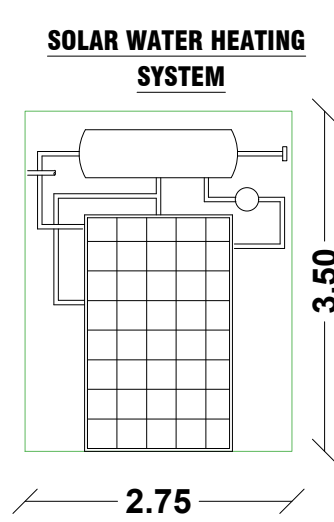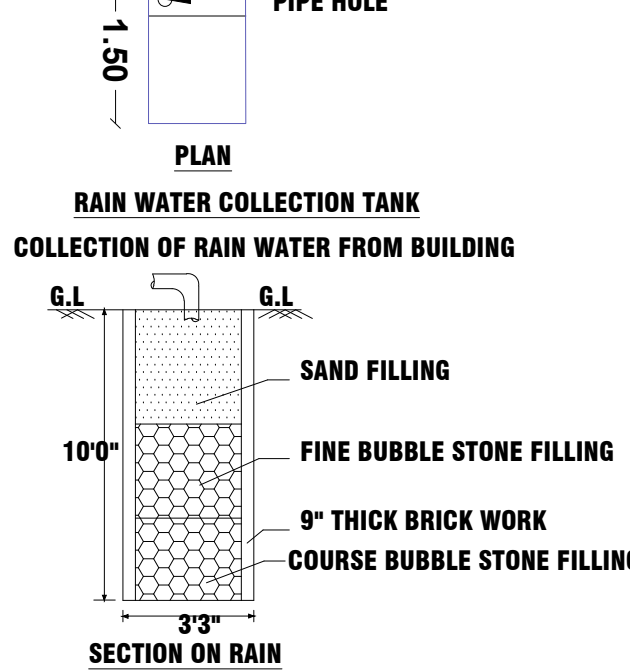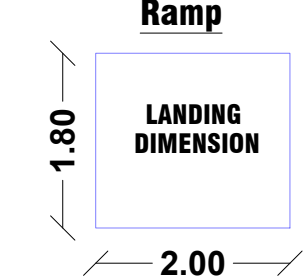


KEY PLAN:

NOT TO SCALE

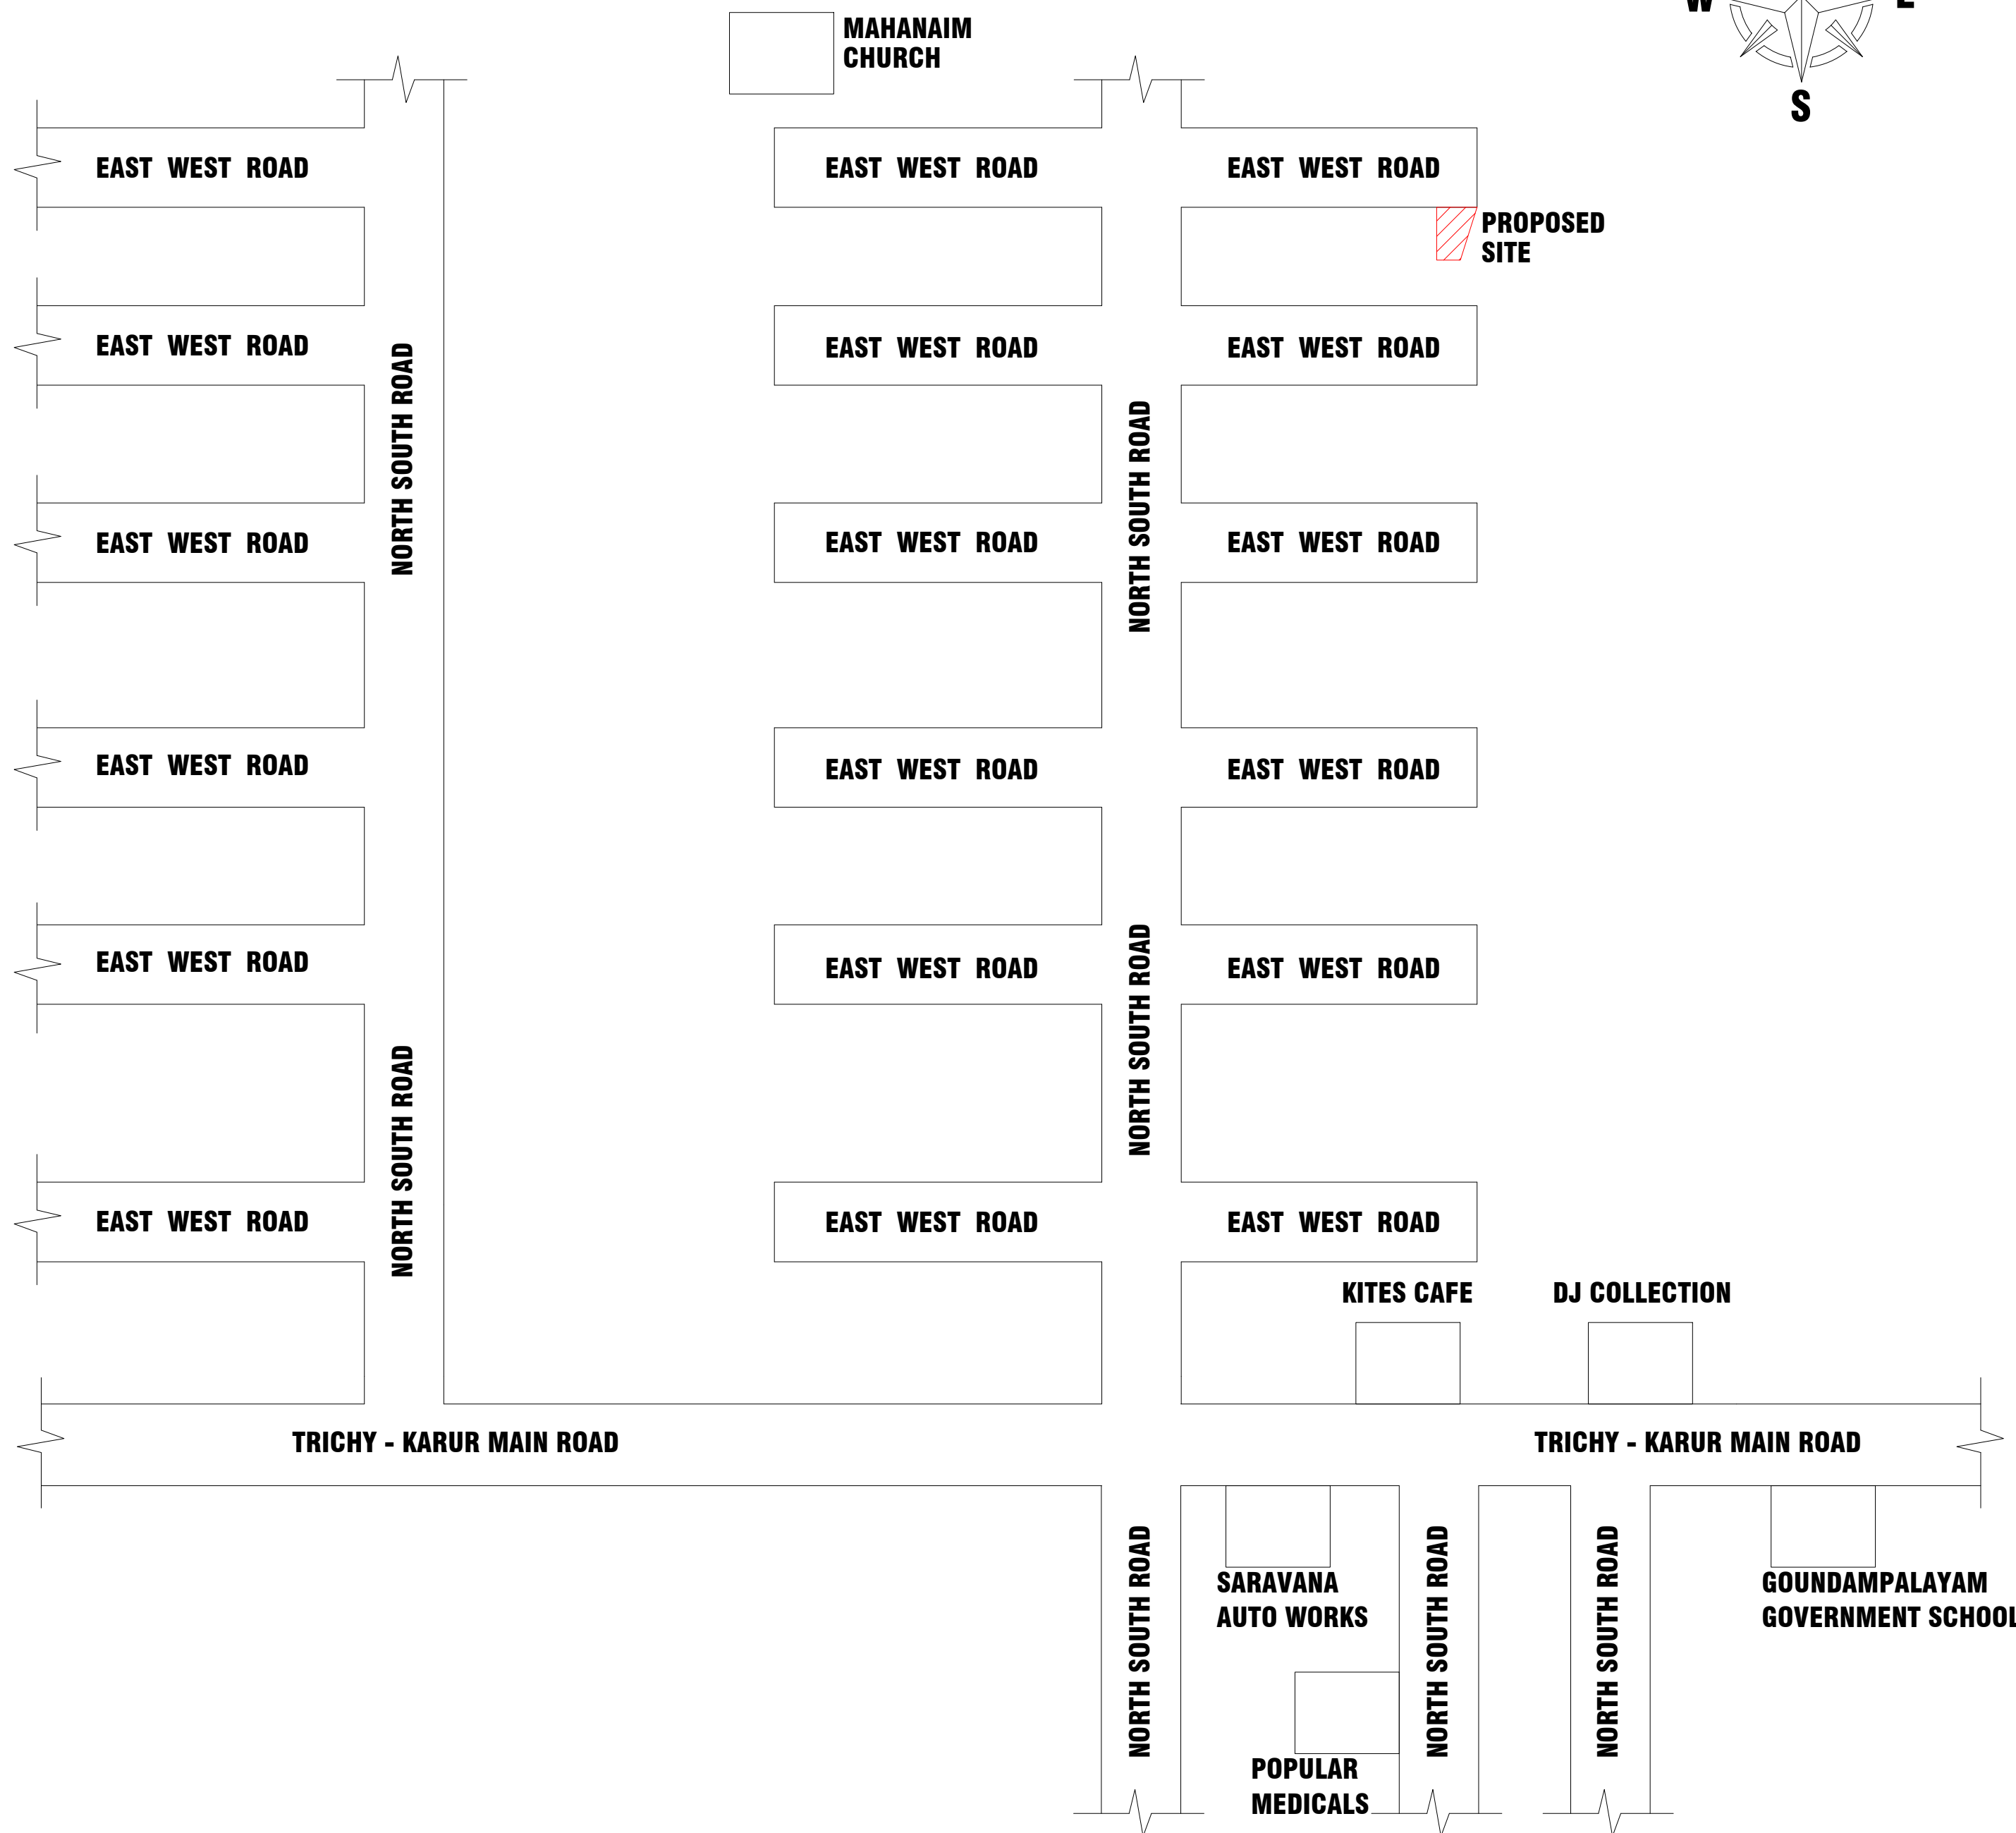

SITE PLAN:

SCALE (1:100)

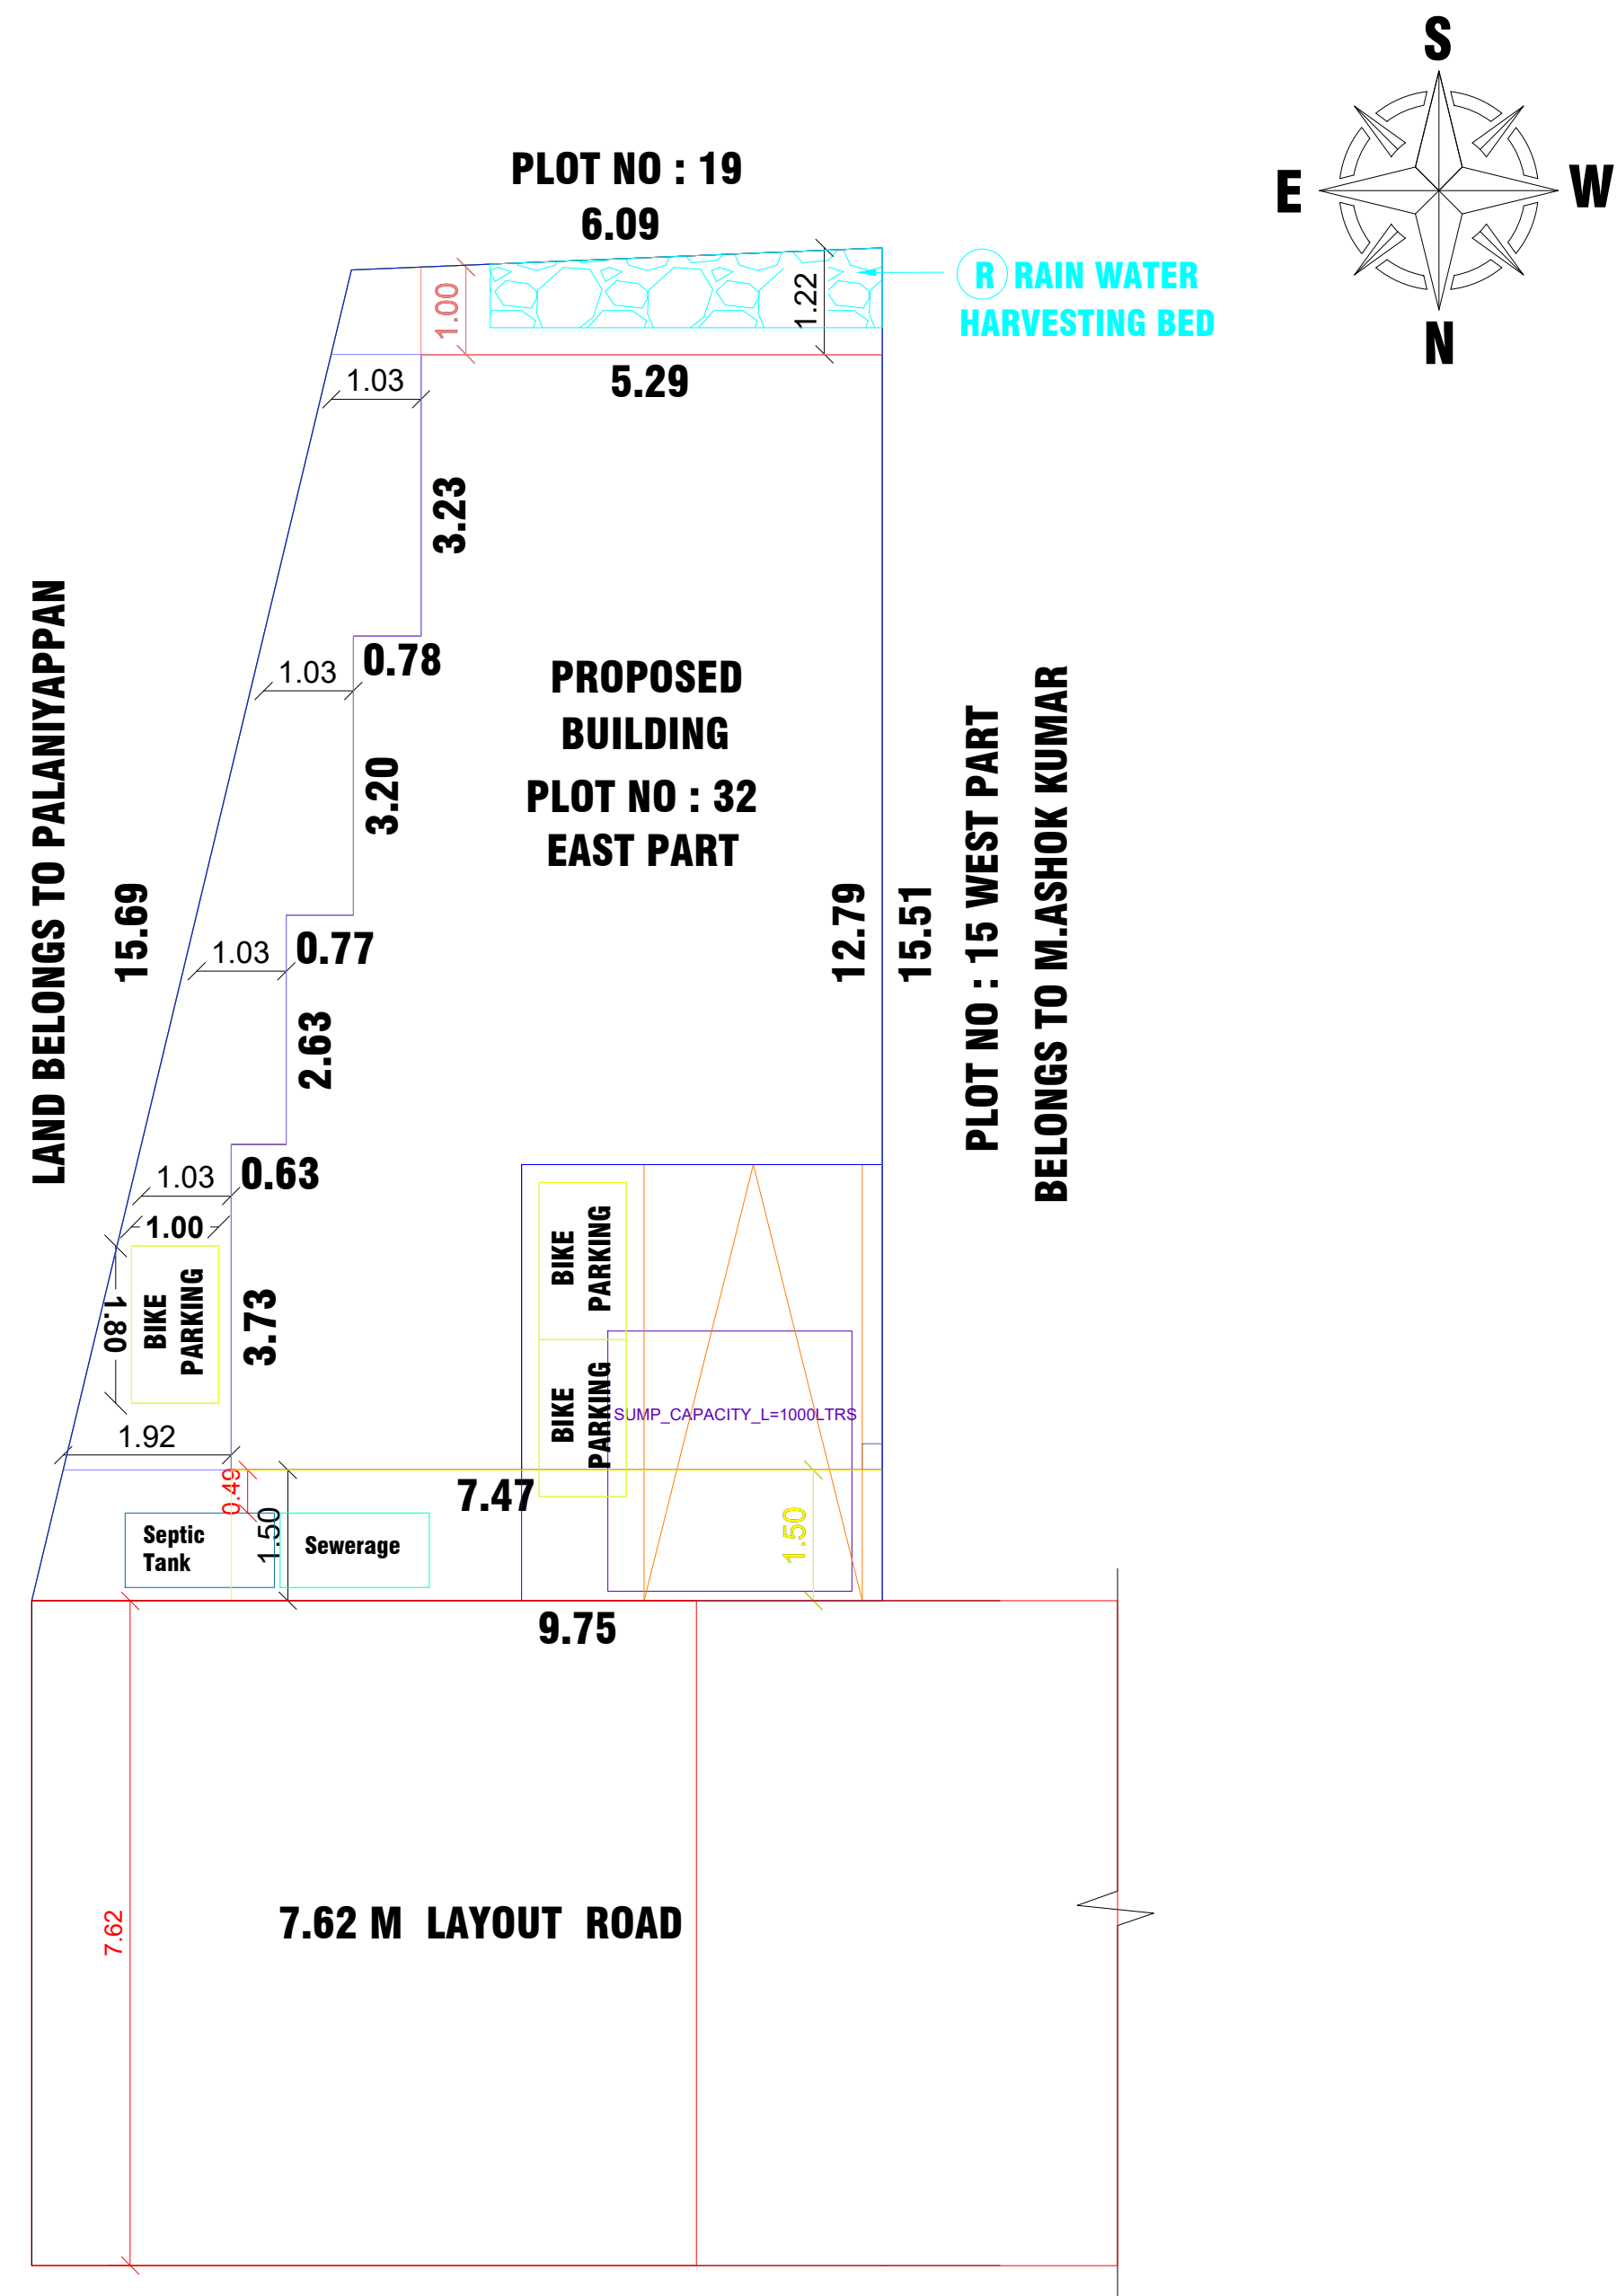

SCHEDULE OF JOINERIES

REFERENCE	IN FEET	IN METER
MD MAIN DOOR	4'0"X7'0"	1.22X2.13
D DOOR	3'3"X7'0"	1.00X2.13
D1 DOOR	2'6"X7'0"	0.76X2.13
O OPEN	4'0"X7'0"	1.22X2.13
FG FIXED GLASS	4'0"X6'0"	1.22X1.82
FW FRENCH WINDOW	5'0"X6'0"	1.52X1.82
W WINDOW	4'0"X5'0"	1.22X1.52
V VENTILATOR	2'6"X2'6"	0.76X0.76
EX EXHAUST FAN	12" DIA	

AREA OF CALCULATION	SQ.FT	SQ.M
AREA OF PLOT EXTENT	1331.50	123.70
FMB/PLR PLOT EXTENT	1331.50	123.70
SUPER IMPOSED PLOT BOUNDARY	1331.50	123.70
AREA OF RCC BUILDING GF	885.76	82.29
AREA OF HEAD ROOM	133.68	12.42
AREA OF OPEN SPACE	445.74	41.41
CARPET AREA	708.60	65.83
PLOT COVERAGE	-	66.5 %
FLOOR SPACE INDEX [NON PREMIUM]	-	0.66

COLORS INDEX :

ROAD SHOWN IN	-	
BOUNDARY SHOWN IN	-	
PRO.BUILDING SHOWN IN	-	
RAIN WATER COLLECTION TANK	-	
CAR PARKING STALL [2.50X5.00M]	-	

APPLICANT :

Mrs.M.MANIMEGALAI

W/o.ARUNACHALAM,

REGISTERED ENGINEER :

Er. G. GOWTHAM, B.E.,
Consulting Civil Engineer,
Licenced Building Surveyor,
760L, R.A. Nagar, North Gandhigramam,
KARUR - 639 004. Cell: 96557 87850