
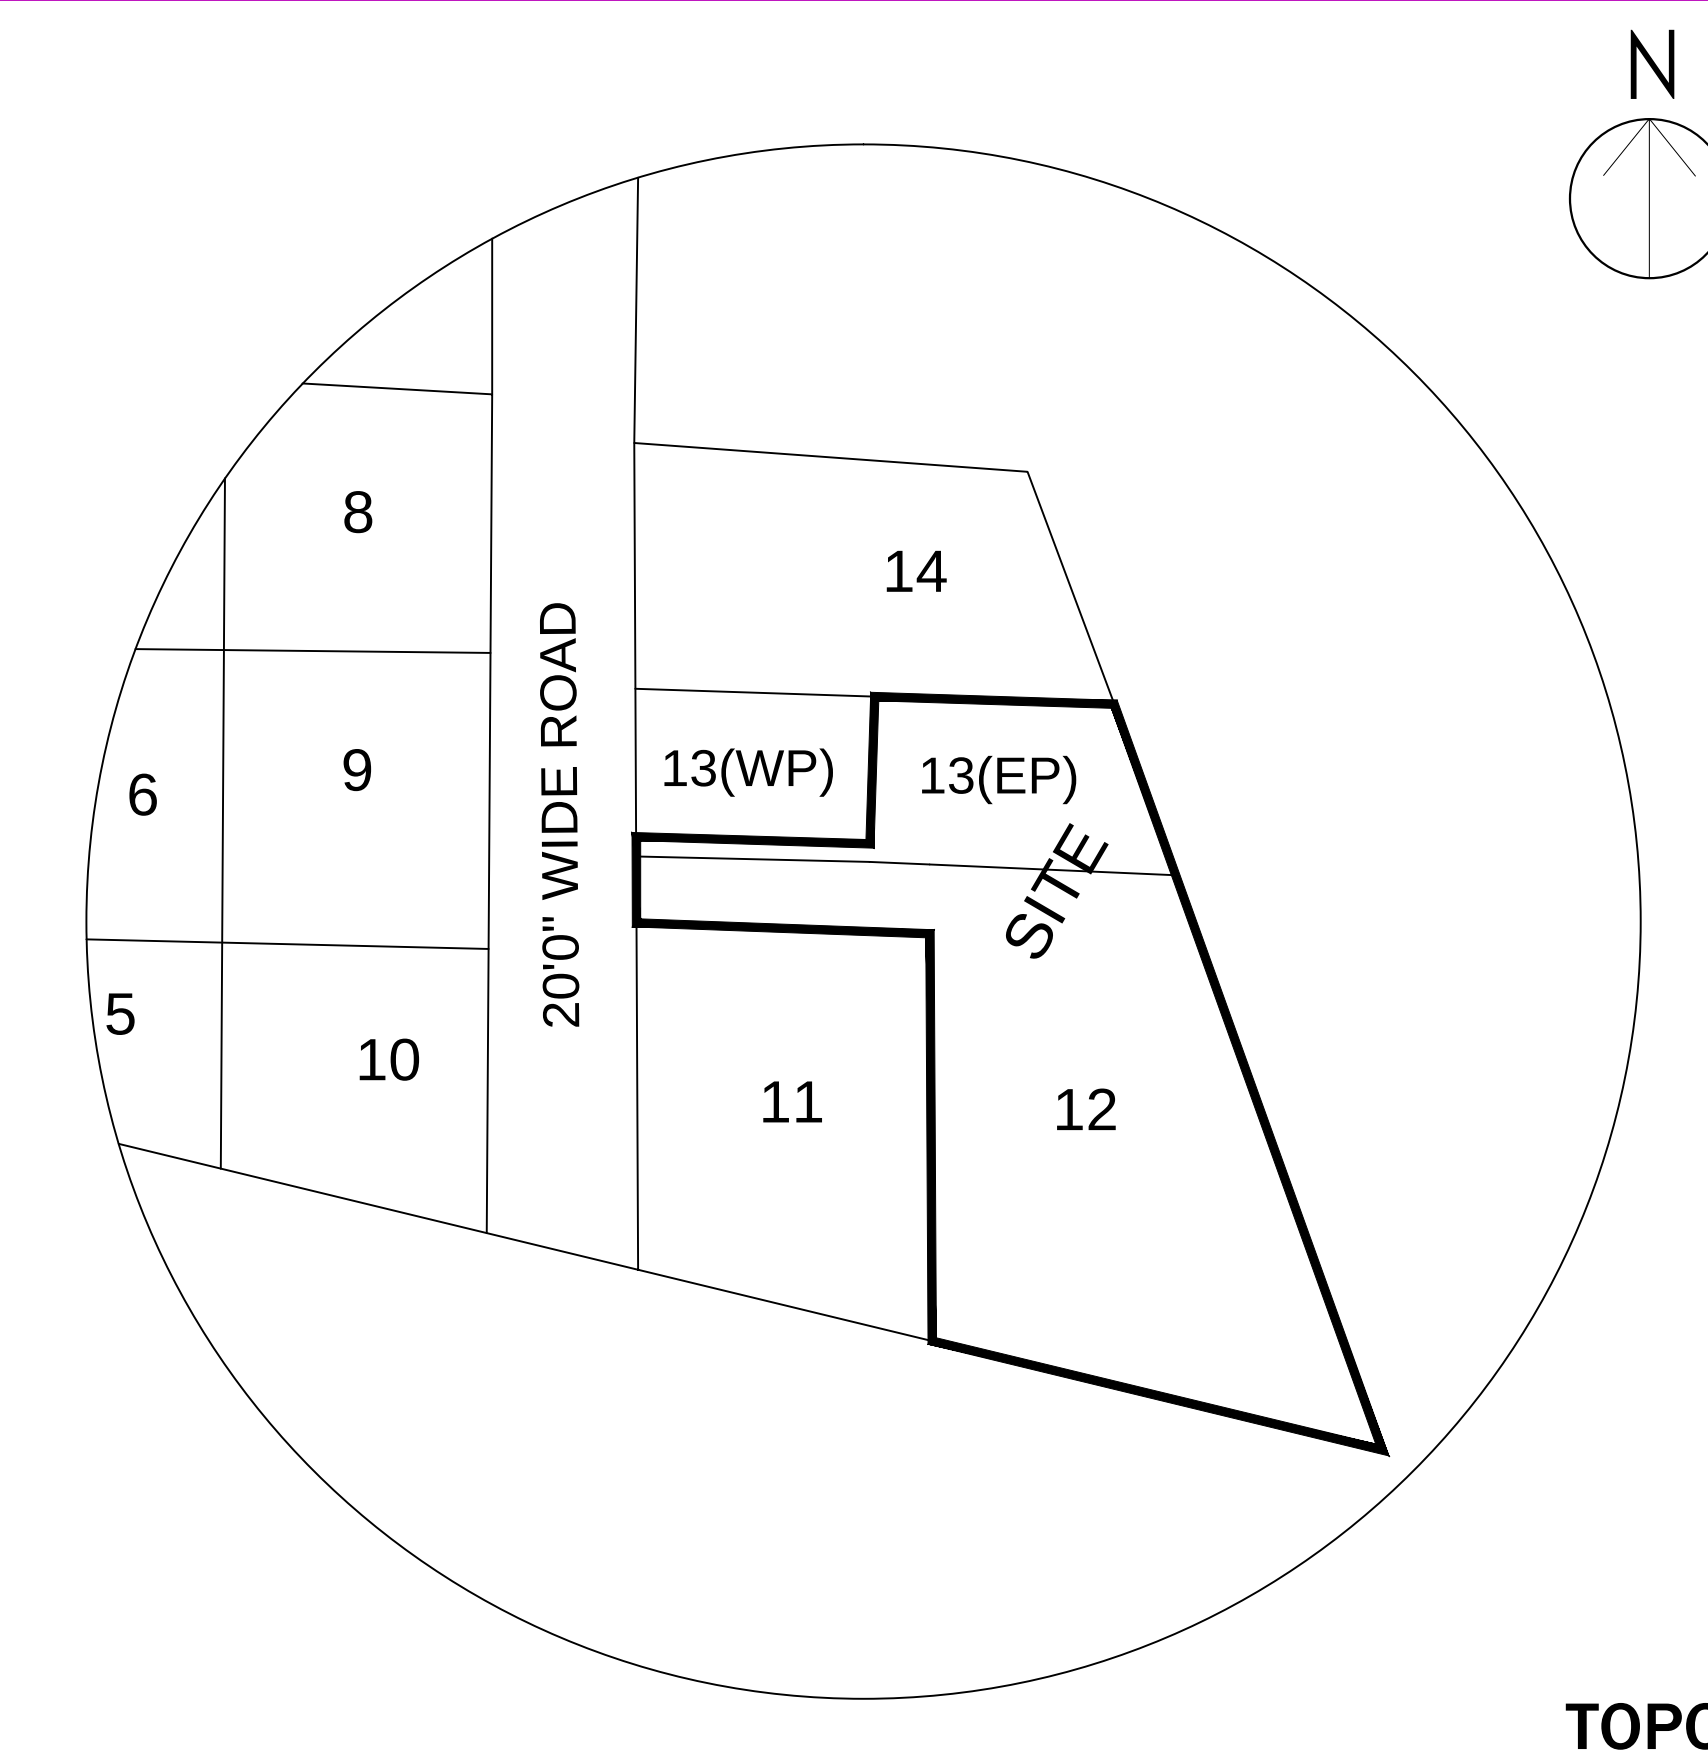
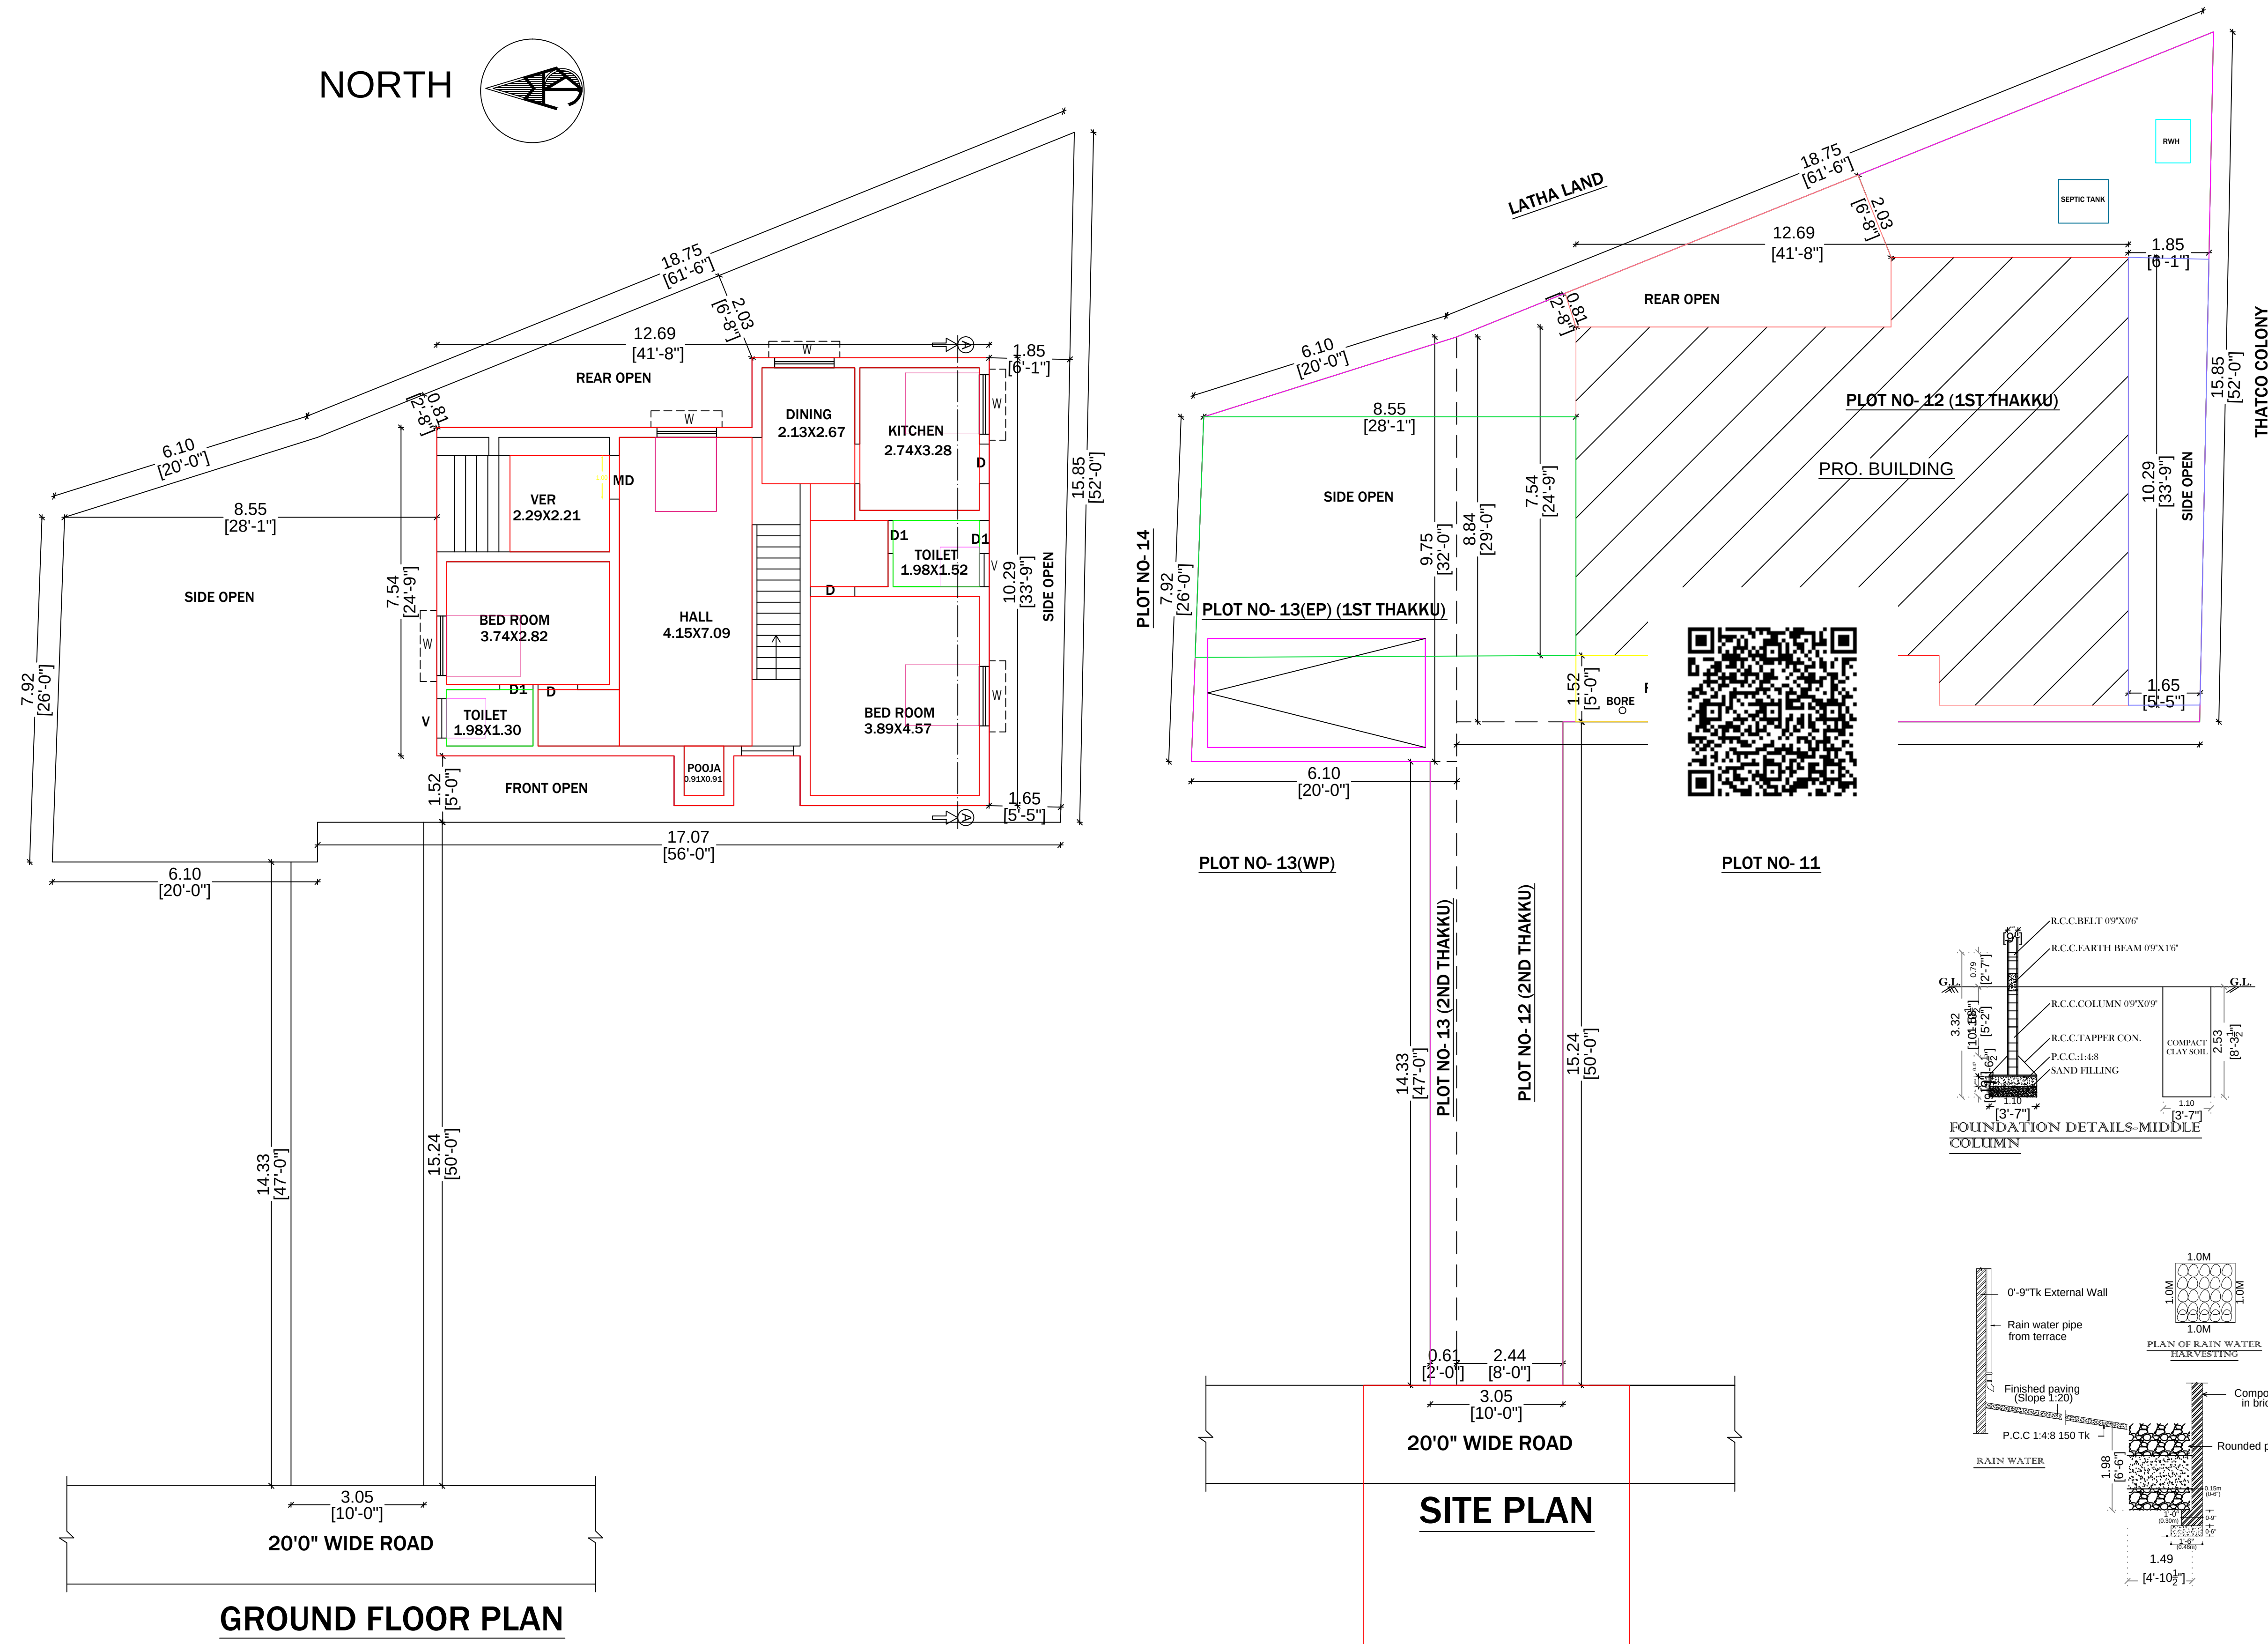


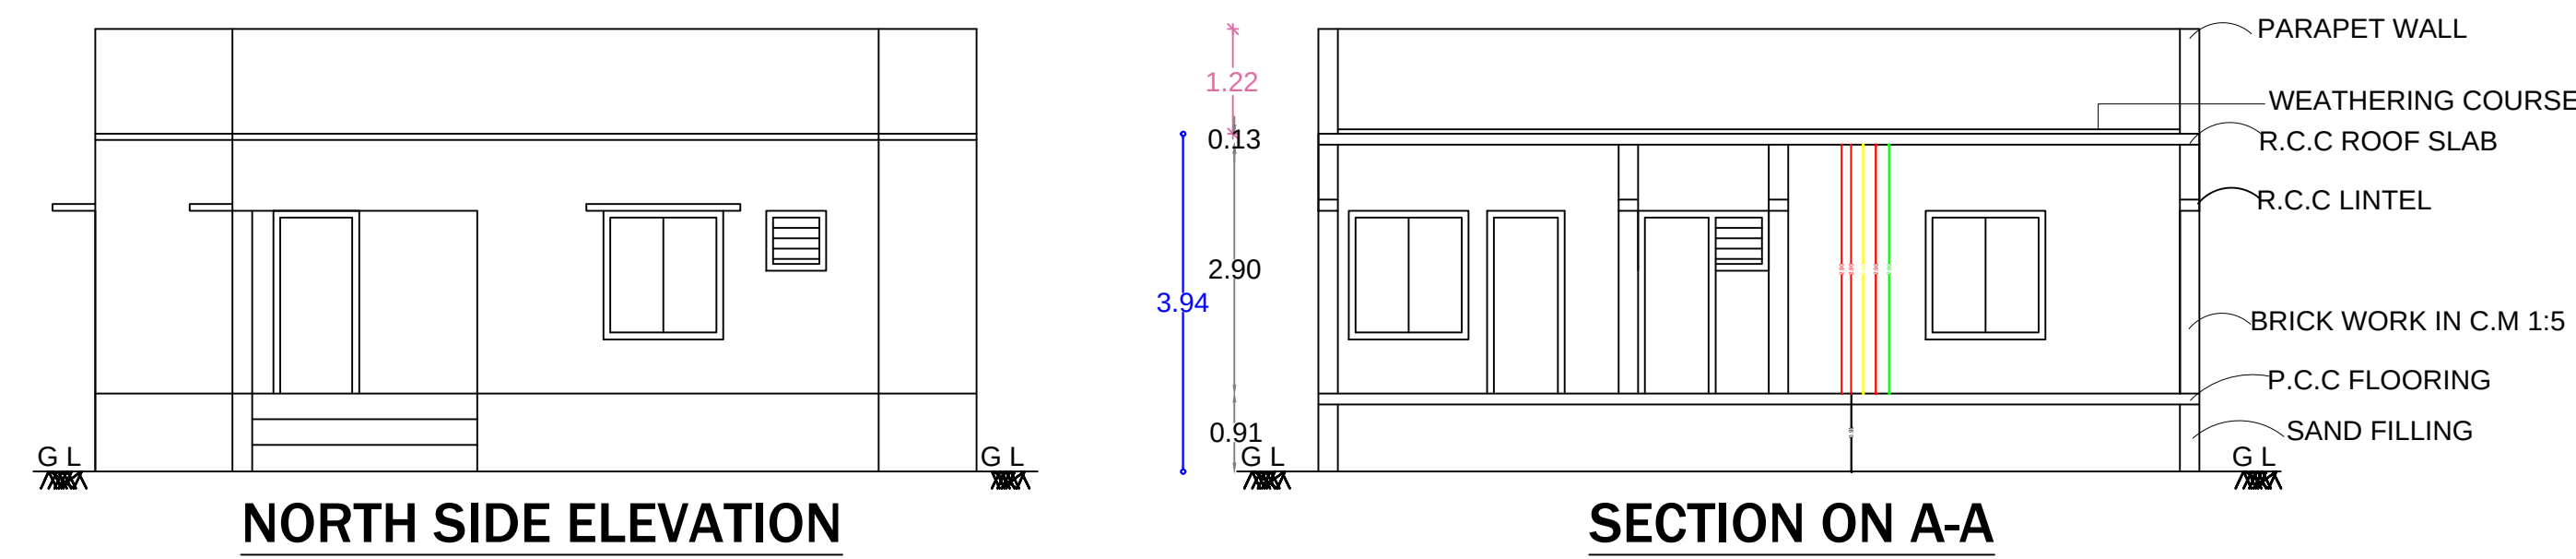

<u>COLOUR INDEX</u>	
SITE	
PRO	
ROAD	

PLAN SHOWING THE PROPOSED NEW CONSTRUCTION OF A RESIDENTIAL BUILDING IN PLOT NO:12 & 13(EAST PART), UDR.S NO :61/6A1 (PATTA- RS.NO:61/13), MUNIYANDIKOVIL STREET, PARAVAI 1ST BIT VILLAGE, PARAVI TOWN PANCHAYAT, MADURAI NORTH TALUK, MADURAI.

PLOT APPROVAL NO: NA.KA.NO.103/85/2 (18.02.1985)

<u>REFERENCE</u>			
MAIN DOOR	MD	3'3"X7'0"	1.00 X 2.13
DOOR	D	3'0"X7'0"	0.91 X 2.13
DOOR	D1	2'6"X7'0"	0.76 X 2.13
OPEN	O	3'0"X7'0"	0.91 X 2.13
WINDOW	W	4'6"X4'6"	1.37 X 1.37
VENTILATOR	V	3'0"X3'0"	0.91 X 0.91

AREA DETAILS						
DESCRIPTION	FSI AREA		NON FSI AREA		TOTAL AREA	
	SFT	SQM	SFT	SQM	SFT	SQM
TOTAL SITE AREA (AS PER DOCUMENT) (INCLUDING ROAD AREA)	-				3553.00	330.08
ROAD AREA	-				100.00(-)	9.29(-)
AREA OF THE SITE (AS PER DOCUMENT) (EXCLUDING ROAD AREA)	-				3453.00	320.79
AREA OF THE SITE (AS PER SITE)	-				3341.90	310.47
PRO.GROUND FLOOR	1194.70	110.99	-	-	1194.70	110.99
OPEN AREA	-	-	-	-	2147.20	199.48
TOTAL AREA	1194.70	110.99	-	-	1194.70	110.99

NO OF CAR PARKING REQUIRED -1 NO'S	NO OF TWO WHEELER PARKING REQUIRED -0 NO'S
NO OF CAR PARKING PROVIDED -1 NO'S	NO OF TWO WHEELER PARKING PROVIDED -0 NO'S

$$\text{F.S.I} = \frac{\text{TOTAL FSI AREA}}{\text{SITE EXTENT}} = \frac{110.99}{310.47} = 0.358 < 2.00$$

SCALE : 1" = 8'0"	
 	EMPEE INFRASTRUCTURE Er. P.Muthu Pandi, ME, MBA, MIE Structura' Engineer, Madurai Cell : 9952118246
N.NAGARAJAN K.KASTHURI	ENGINEER
APPLICANT	