




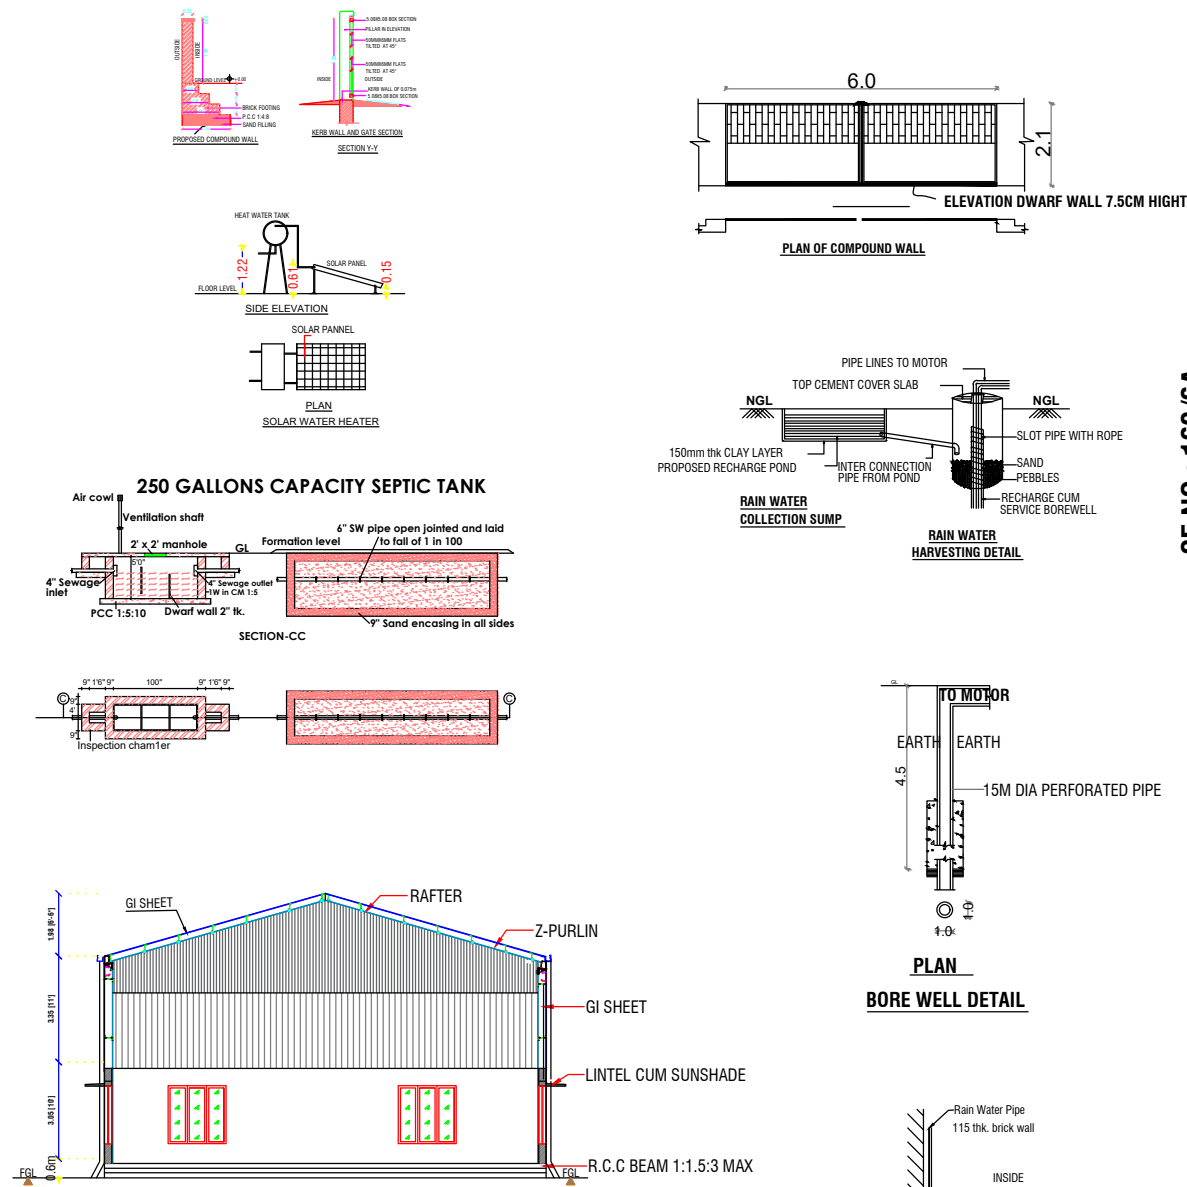


SOUTH SIDE ELEVATION

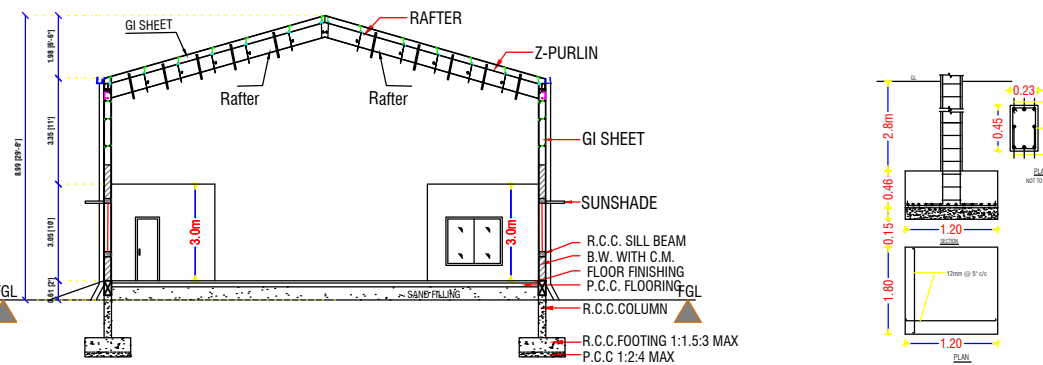


SECTION AT "AA"

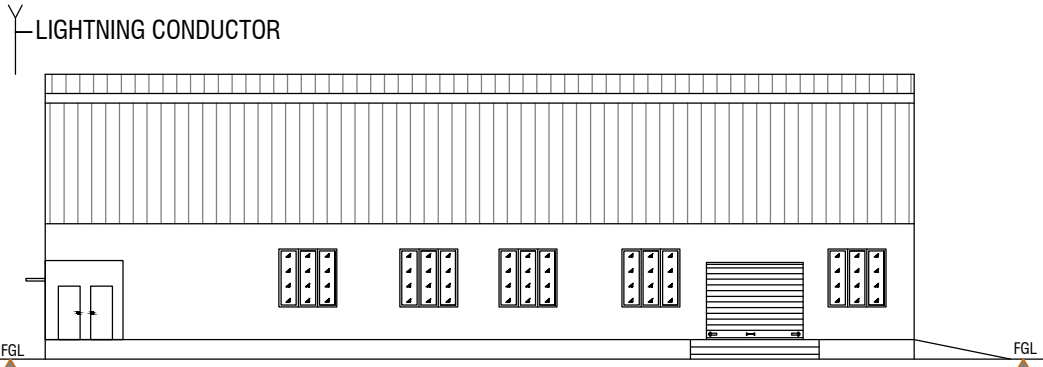

FRONT ELEVATION

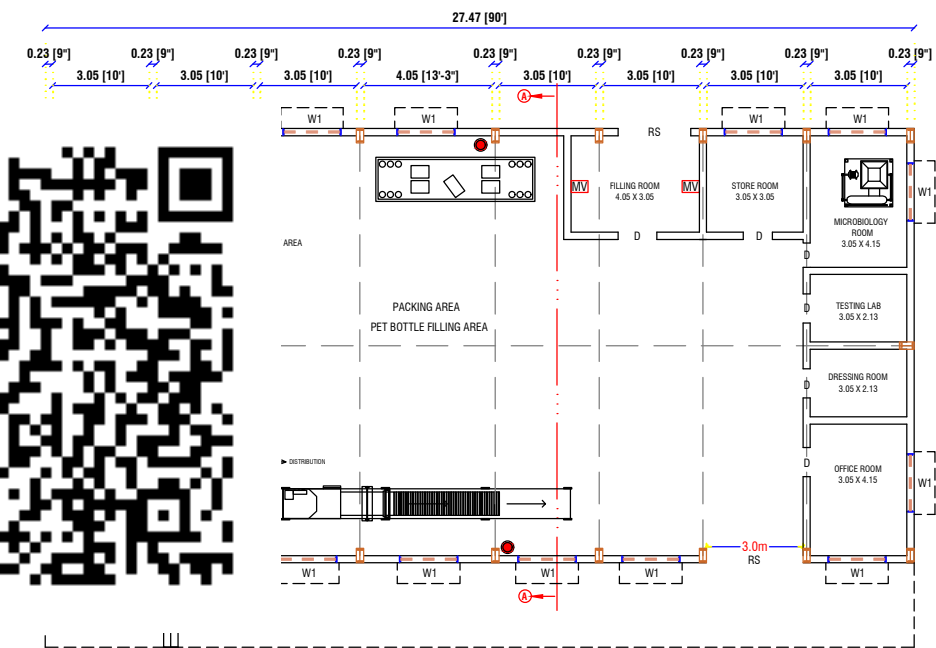

GROUND FLOOR PLAN

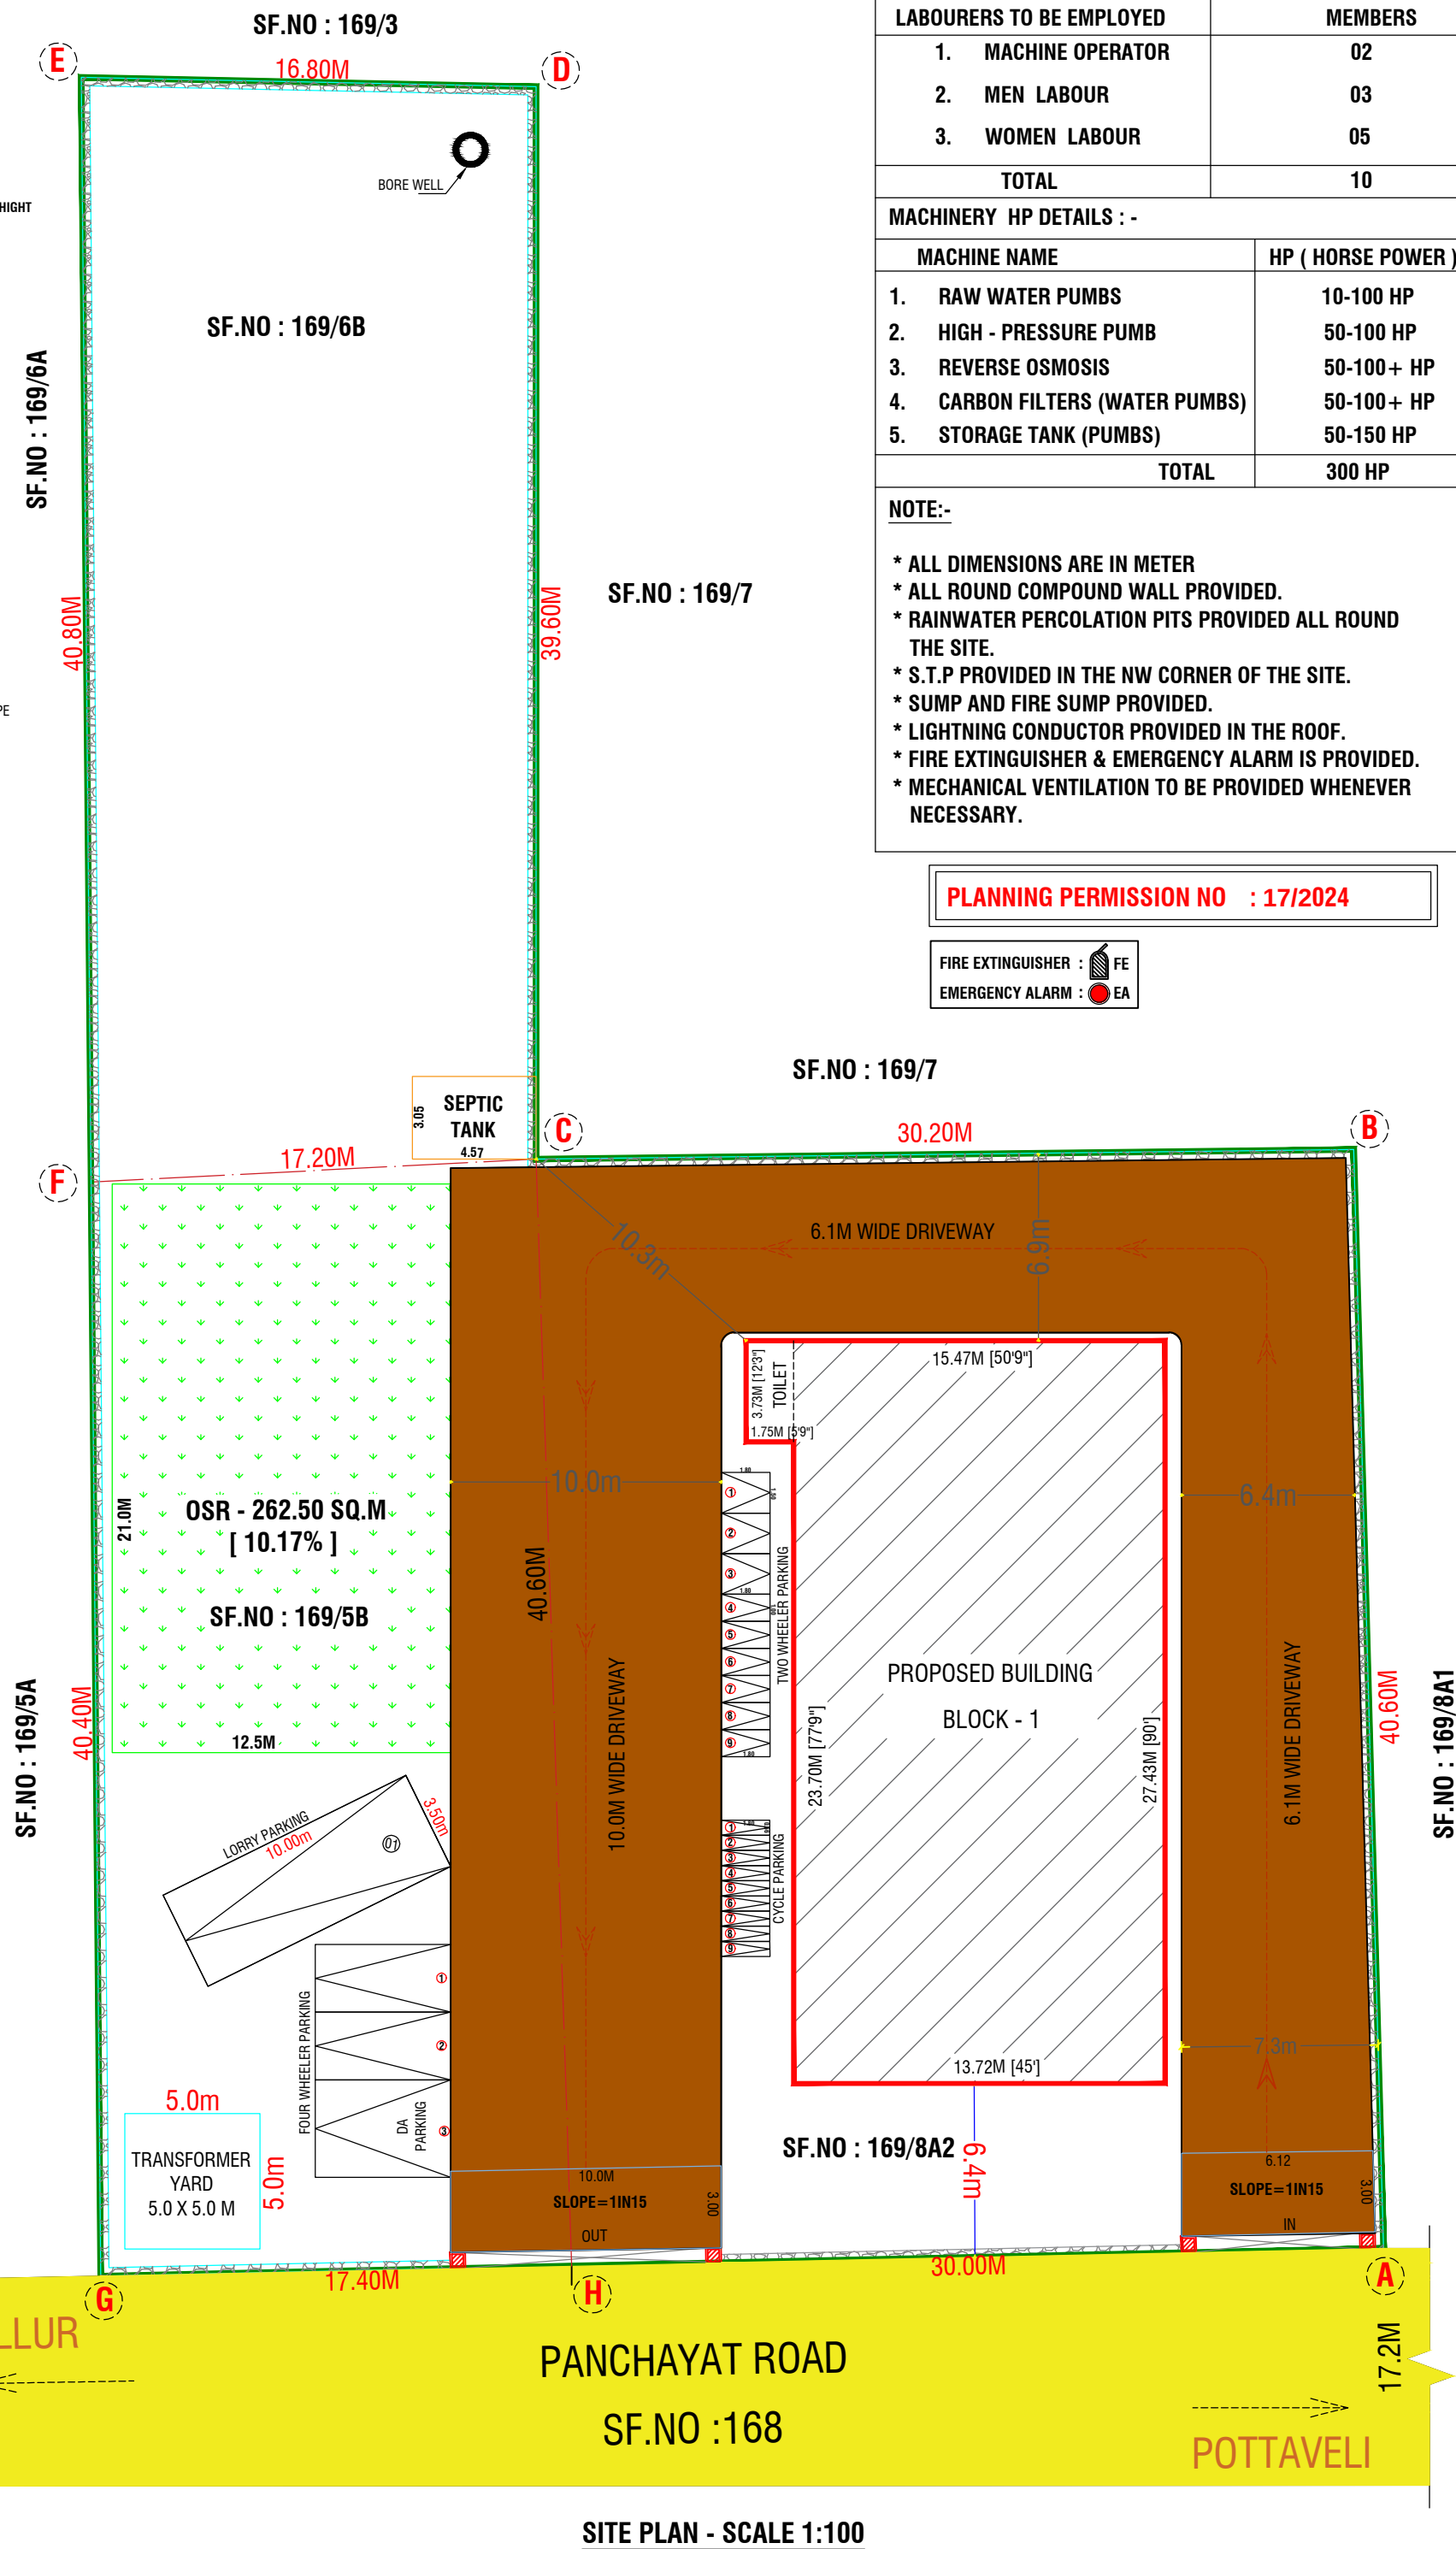

LABOURERS TO BE EMPLOYED	MEMBERS
1. MACHINE OPERATOR	02
2. MEN LABOUR	03
3. WOMEN LABOUR	05
TOTAL	10
MACHINERY HP DETAILS :-	
MACHINE NAME	HP (HORSE POWER)
1. RAW WATER PUMBS	10-100 HP
2. HIGH - PRESSURE PUMB	50-100 HP
3. REVERSE OSMOSIS	50-100 + HP
4. CARBON FILTERS (WATER PUMBS)	50-100 + HP
5. STORAGE TANK (PUMBS)	50-150 HP
TOTAL	300 HP
NOTE:-	
* ALL DIMENSIONS ARE IN METER	
* ALL ROUND COMPOUND WALL PROVIDED.	
* RAINWATER PERCOLATION PITS PROVIDED ALL ROUND THE SITE.	
* S.T.P PROVIDED IN THE NW CORNER OF THE SITE.	
* SUMP AND FIRE SUMP PROVIDED.	
* LIGHTNING CONDUCTOR PROVIDED IN THE ROOF.	
* FIRE EXTINGUISHER & EMERGENCY ALARM IS PROVIDED.	
* MECHANICAL VENTILATION TO BE PROVIDED WHENEVER NECESSARY.	

PLANNING PERMISSION NO : 17/2024

FIRE EXTINGUISHER : FE
EMERGENCY ALARM : EA

PLAN SHOWING THE PROPOSED CONSTRUCTION OF GI SHEET ROOF WATER PLANT INDUSTRIAL BUILDING IN SF.NO : 169/5B,6B,8A2 , AT POTTAVELI VILLAGE , ARIYALUR TALUK & DISTRICT.					
SCALE :- 1:100 INDUSTRIAL BUILDING					N 
INDUSTRIAL					
ONLINE APPLICATION NO: SWP/BPA/0351345/2024 APPLICANT NAME: S. LATHA					
AREA DETAILS:-			IN SQM	IN ACRE	
AREA OF SITE AS PER FMB / PATTA			2582.59 Sqm	63.81 Cent	
AREA OF SITE AS PER DOCUMENT			2582.59 Sqm	63.81 Cent	
SUPER IMPOSED PLOT AREA			2582.59 Sqm	63.81 Cent	
PROPOSED BUILDING AREA DETAILS:-					
S.No	BLOCK NO	FLOOR	FSI AREA (IN SQM)	NON-FSI AREA (IN SQM)	TOTAL BUILDUP AREA (IN SQM)
1	BLOCK - 1	GROUND FLOOR	382.80	-	382.80
F.S.I CALCULATION AS PER FMB :-					
F.S.I (382.80 / 2582.59)			= 0.14 Ext...		
BUILDING HEIGHT :-					
BUILDING HEIGHT			= 8.99 Mt		
COLOUR INDEX:-					
BOUNDARY OF THE SITE : 			OSR DETAILS :-		
EXISTING ROADS : 			OSR - 262.50 SQ.M [10.17%]		
PROPOSED CONSTRUCTION : 					
PROPOSED DRIVEWAY : 					
EXISTING BUILDING : 					
PARKING DETAILS		REQUIRED	PROVIDED		
TOTAL TWO WHEELER PARKING		08 No's	09 No's (INCLUDE DA)		
TOTAL CAR PARKING		01 No's	03 No's (INCLUDE DA)		
TOTAL CYCLE PARKING		08 No's	09 No's		
TOTAL LORRY PARKING		01 No's	01 No's		
SCHEDULE OF JOINERY			MT.		
RS	- ROLLING SHUTTER	4.27 X 2.44			
MD	- MAIN DOOR	1.22 X 2.44			
D	- DOOR	1.22 X 2.13			
W	- WINDOW	2.44 X 1.83			
V	- VENTILATOR	0.91 X 0.91			
 Er. P. Rajaprakash, B.E., Reg. Structural Engineer Grade - II (Reg.No: 007/RSF/GR-II/2023) Agaram Architects 105/2, Vairam Nagar, Pudukkottai Road, Thanjavur - 613 005. Cell: 9994845728 REGISTERED STRUCTURAL ENGINEER					
 Er. R. Shamili, B.E., Reg. Construction Engineer (Reg.No.009 RCE/2023) Agaram Architects 105/2, Vairam Nagar, Pudukkottai Road, Thanjavur - 613 005. Cell: 9361594077 CONSTRUCTION ENGINEER					
 Er. A. Ashik Ahamed Reg. Engineer Grade II (R.E) (Reg.No.019/RE/GR-II /2023) Agaram Architects 105/2, Vairam Nagar, Pudukkottai Road, Thanjavur - 613 005. Cell: 9944582206 REGISTERED ENGINEER					
 S. Latha APPLICANT					