
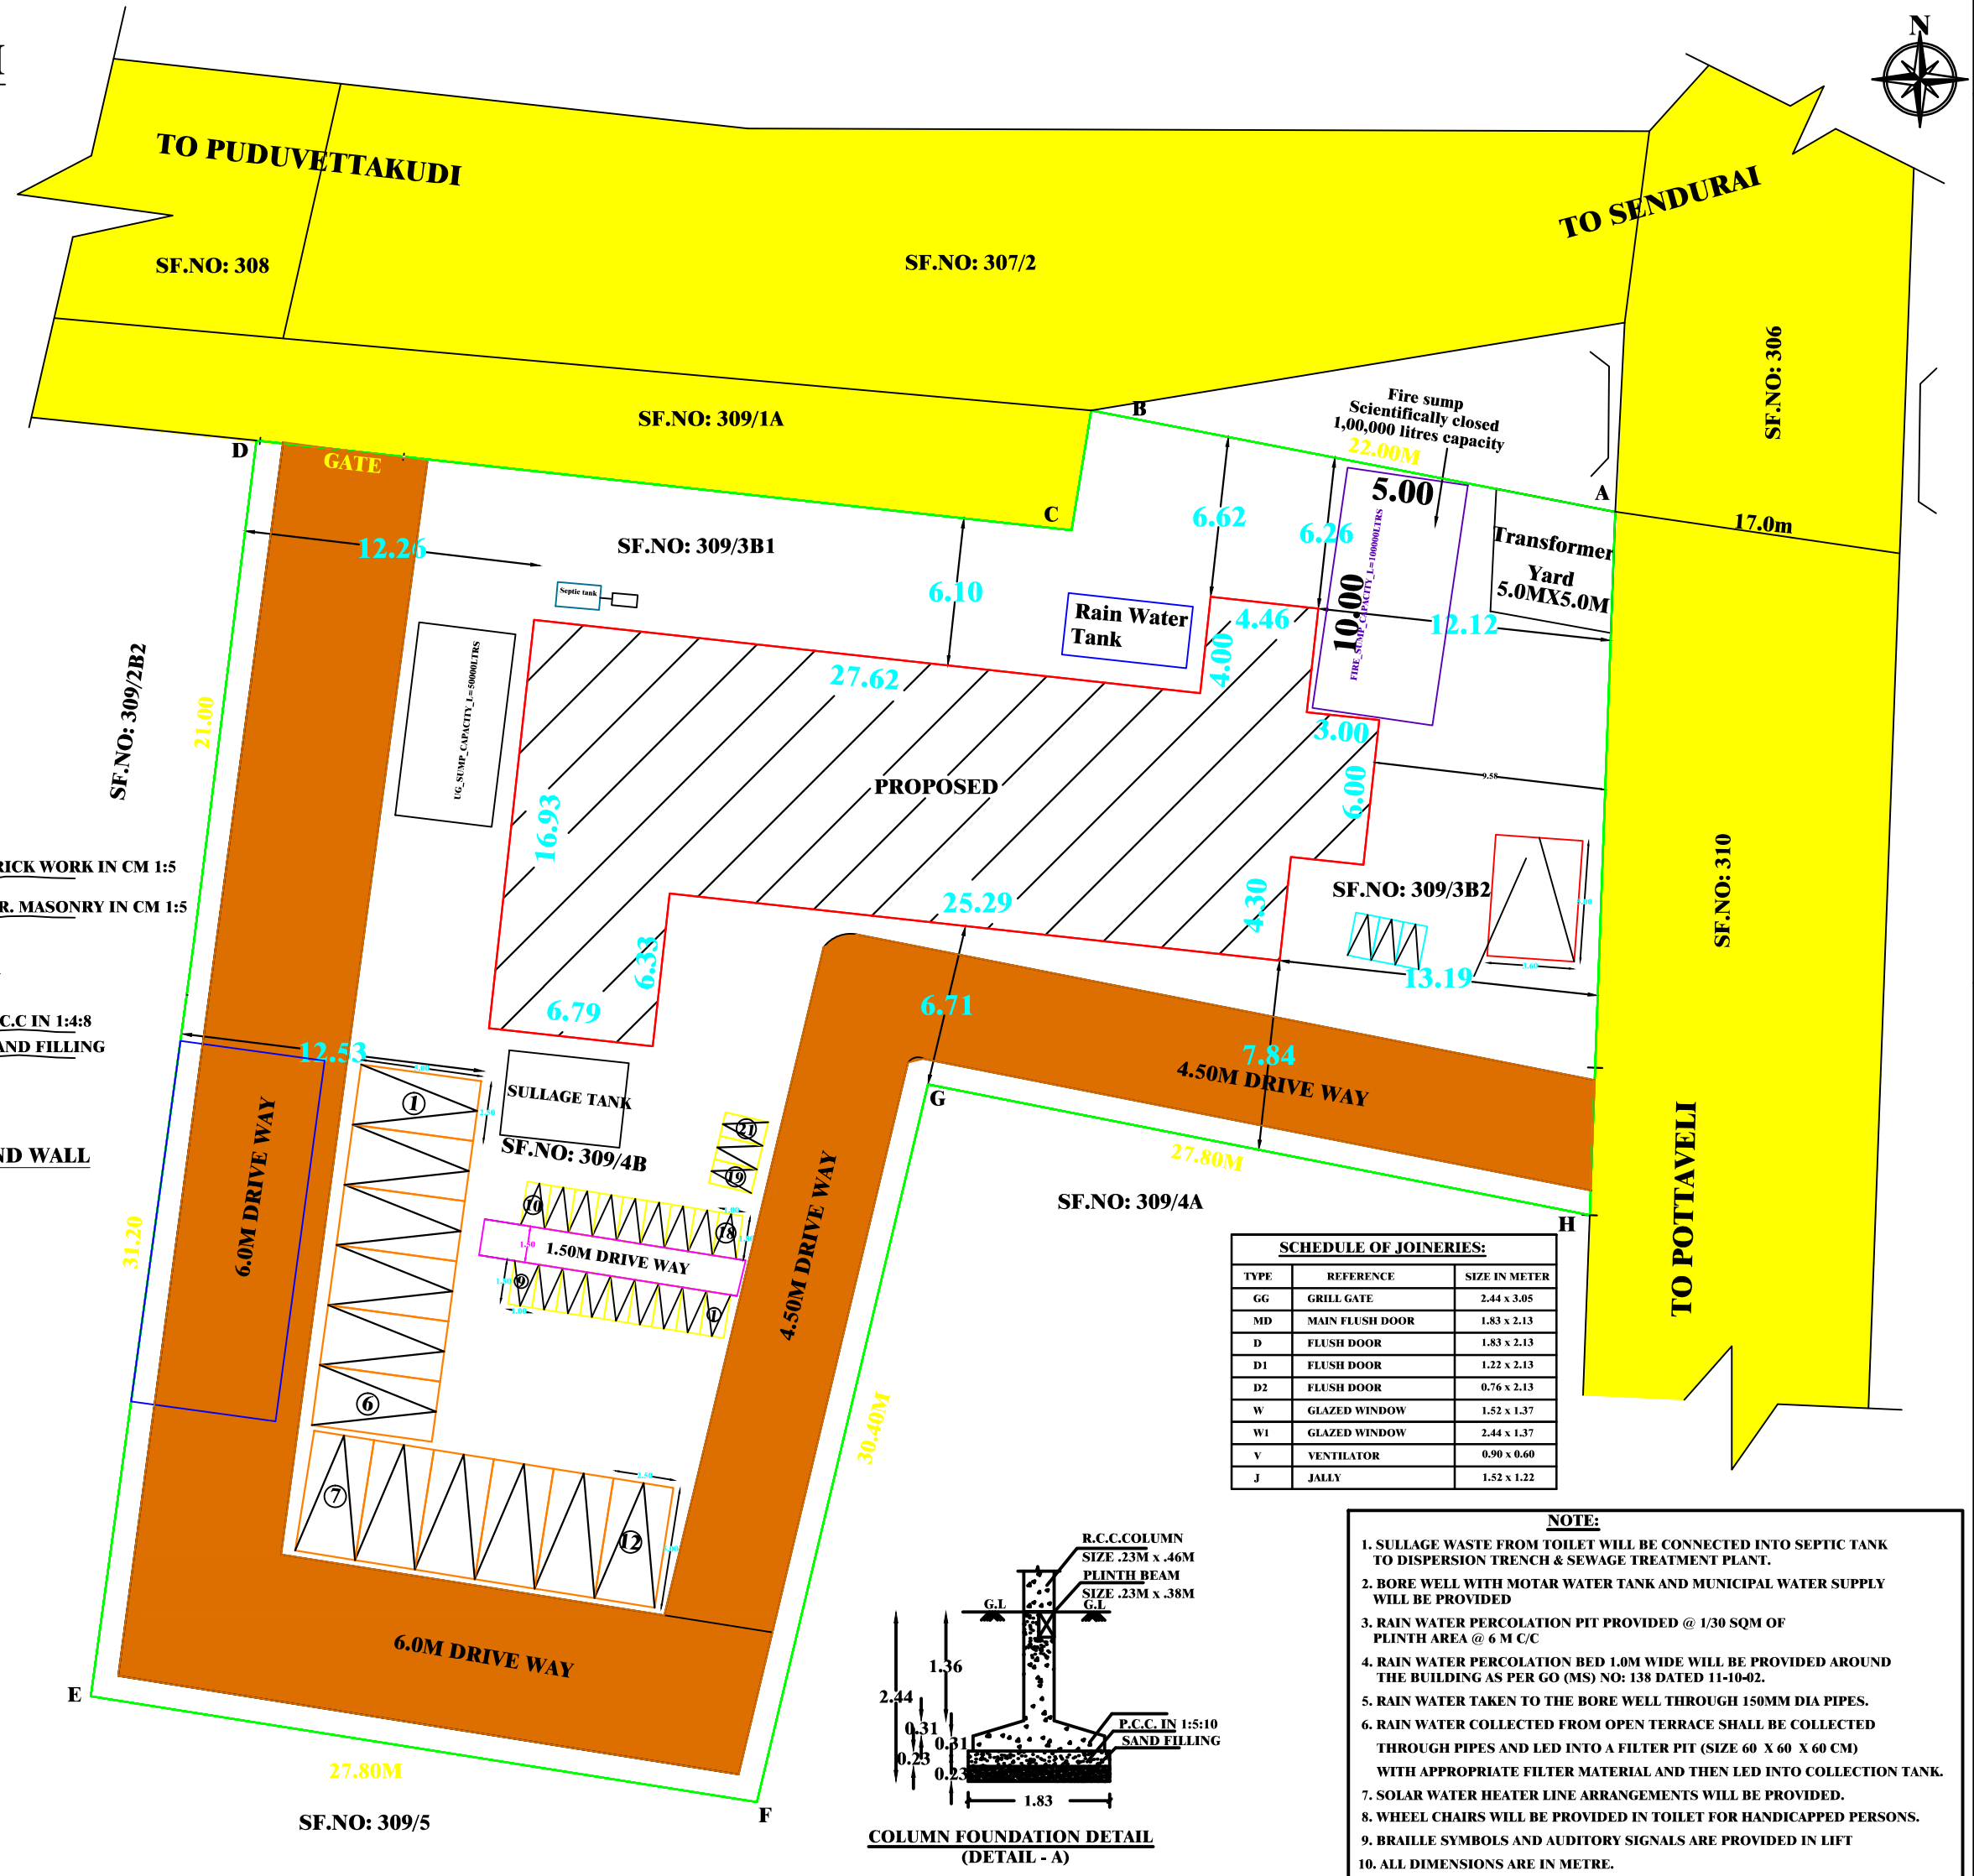
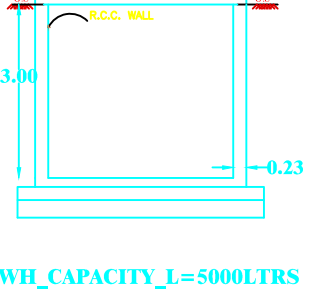
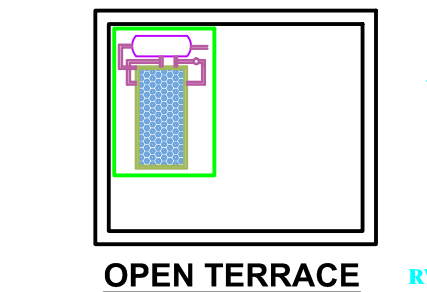
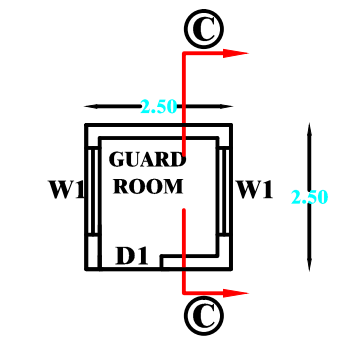
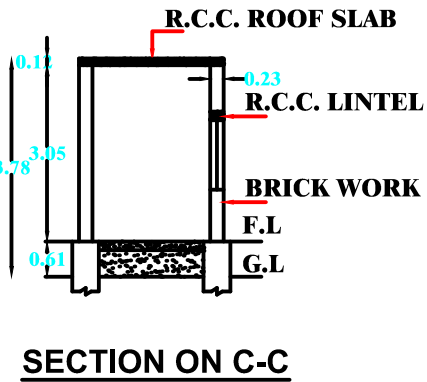
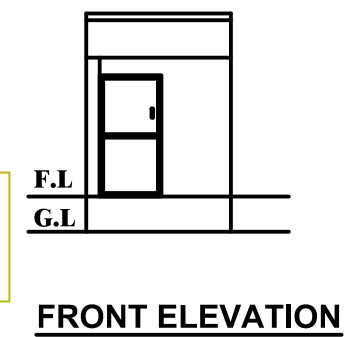
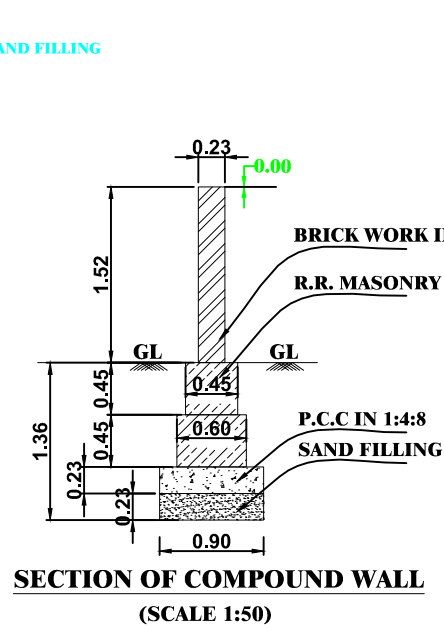
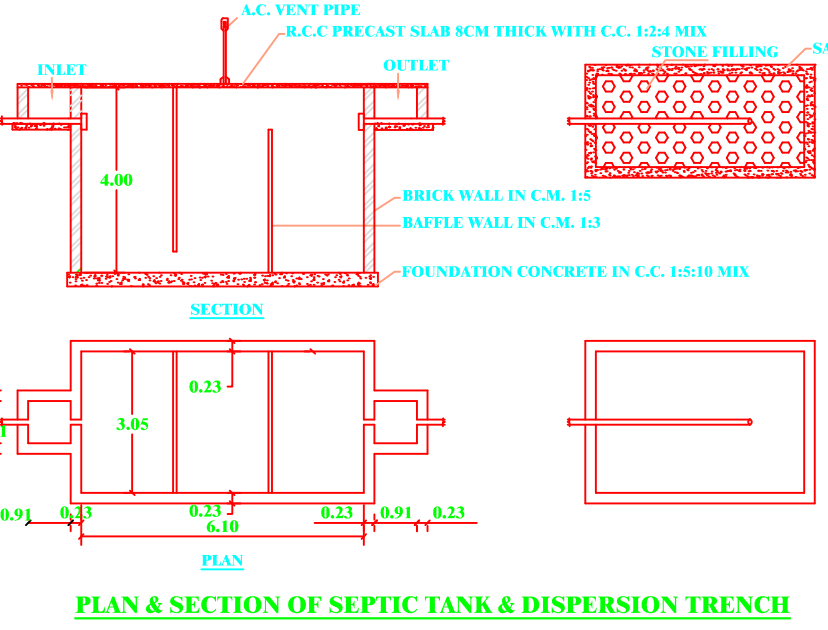
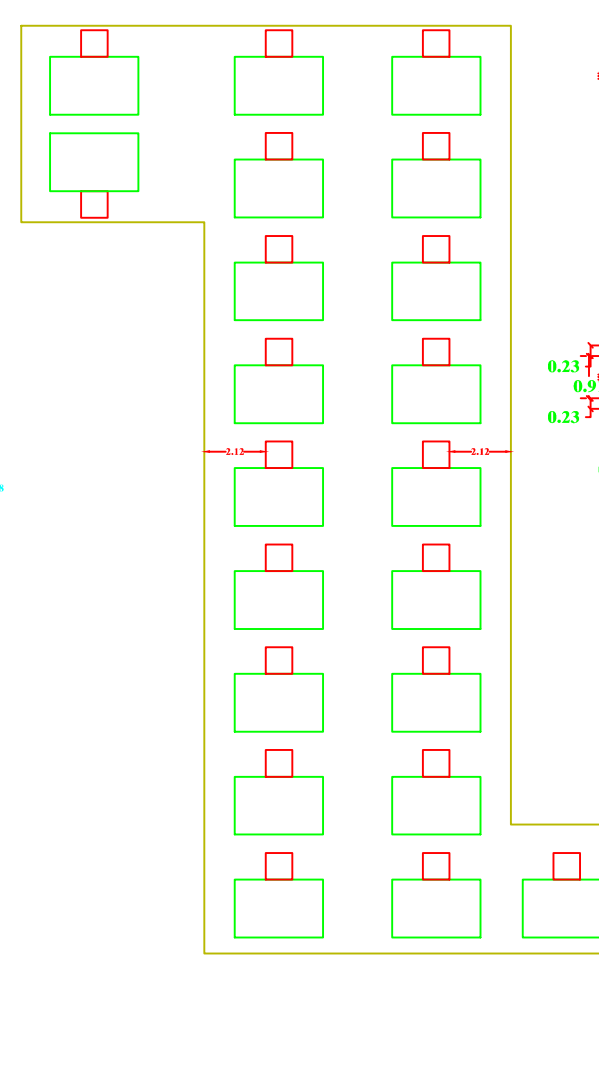
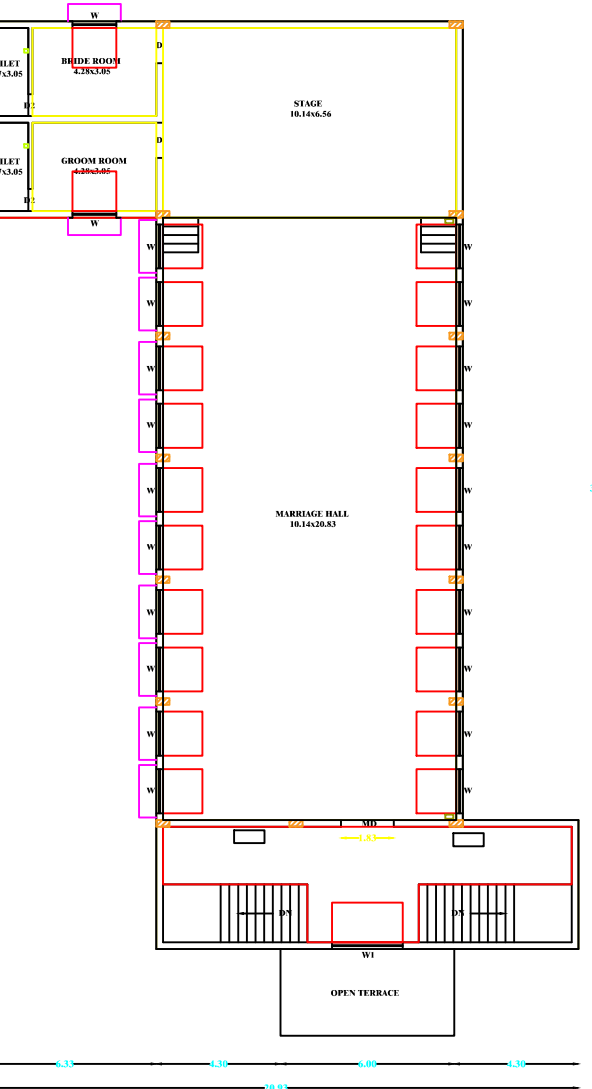
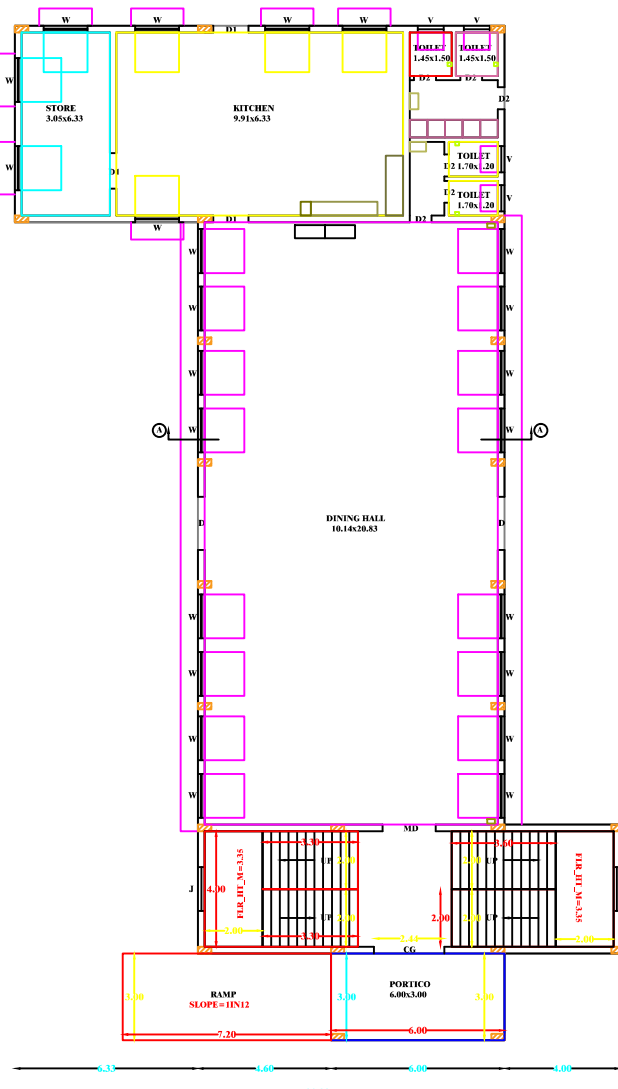
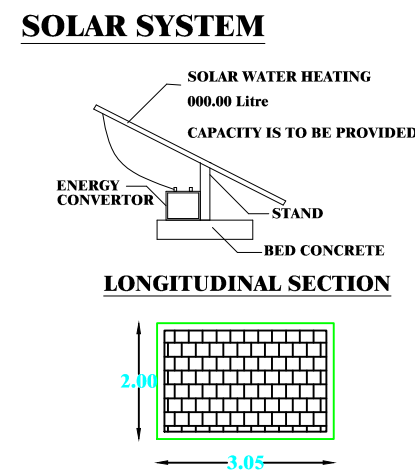
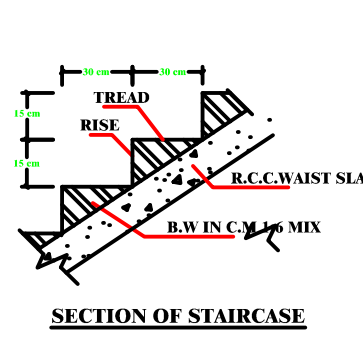
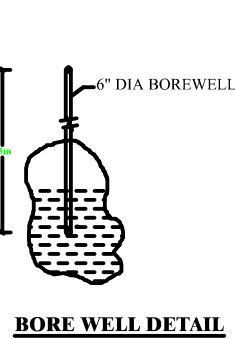
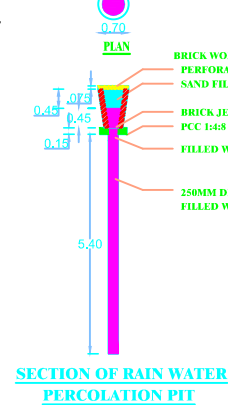
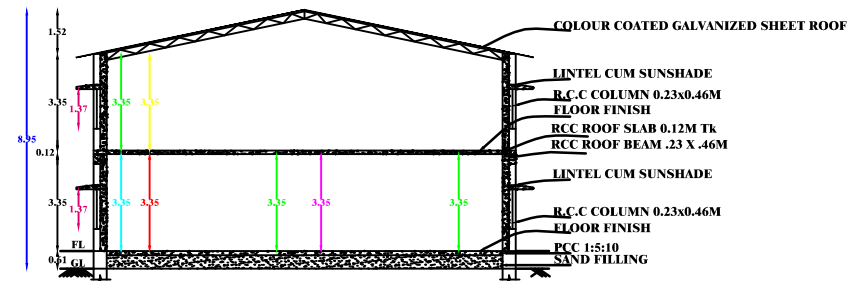


THE PROPOSED CONSTRUCTION OF KALYANA MANDAPAM IN SF.NO: 309/3B1, 3B2, 4B, NAMANGUNAM REVENUE VILLAGE, SENDURAI TALUK, ARIYALUR DISTRICT.

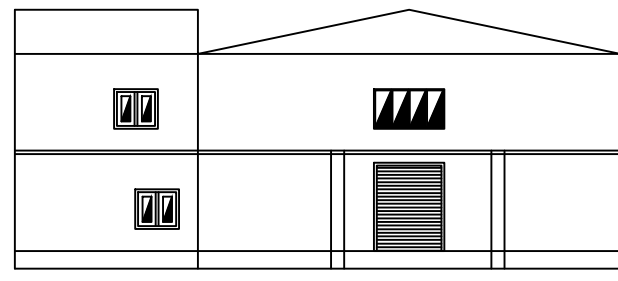

SCHEDULE OF JOINERIES		
TYPE	REFERENCE	SIZE IN METRE

- NOTE**
1. SULLAGE WASTE FROM TOILET WILL BE CONNECTED INTO SEPTIC TANK TO DISPERSION TRENCH & SEWAGE TREATMENT PLANT.
 2. BORE WELL WITH MOTOR WATER TANK AND MUNICIPAL WATER SUPPLY WILL BE PROVIDED.
 5. RAIN WATER TAKEN TO THE BORE WELL THROUGH 150MM DIA PIPES.
 6. RAIN WATER COLLECTED FROM OPEN TERRACE SHALL BE COLLECTED THROUGH PIPES AND LED INTO A FILTER PIT (SIZE 60 X 60 X 60 CM) WITH APPROPRIATE FILTER MATERIAL AND THEN LED INTO COLLECTION TANK.
 7. SOLAR WATER HEATER LINE ARRANGEMENTS WILL BE PROVIDED.
 8. WHEEL CHAIRS WILL BE PROVIDED IN TOILET FOR HANDICAPPED PERSONS.
 9. BRAILLE SYMBOLS AND AUDITORY SIGNALS ARE PROVIDED IN LIFT
 10. ALL DIMENSIONS ARE IN METRE.

AREA DETAILS		
DESCRIPTION	AREA	SQM
TOTAL SITE AREA	23.00	2300.00
GROUND FLOOR AREA	418.87	418.87
FIRST FLOOR AREA	400.87	400.87
TOTAL FSH AREA	819.74	819.74
OPEN SPACE AREA	-	1881.13

PLOT COVERAGE = $\frac{418.87}{2300.00} \times 100 = 18.21\%$
FLOOR AREA RATIO = $\frac{819.74}{2300.00} = 0.356$

- PARKING**
1. OPEN CAR PARKING SPACE 12 NOS PROVIDED.
 2. OPEN CAR PARKING SPACE 1 NO PROVIDED FOR PHYSICALLY CHALLENGED PERSONS.
 3. OPEN TWO WHEELER PARKING SPACE 3 NOS PROVIDED FOR PHYSICALLY CHALLENGED PERSONS.
 4. OPEN TWO WHEELER PARKING SPACE 20 NOS PROVIDED.

- NOTES**
1. FIRE EXTINGUISHER
 2. ALL DIMENSION ARE IN METER

COLOUR INDEX	
SITE BOUNDARY	-
EXISTING ROAD	-
DRIVE WAY	-
PROPOSED BUILDING	-
RAIN WATER PERCOLATION BED	-
RAIN WATER PERCOLATION PIT	-
FIRE EXTINGUISHER	-

ONLINE APPLICATION NO. SWP/RPA/0375327/2024
PLANNING PERMISSION NO. 19/2024

APPLICANT

ENGINEER

Er. S. PALANISAMY ME.,
Registered Engineer Grade - II
RE / Gr-II / TLP / FEB2020 / 225,
No.2714, New Bus Stand Oppo.,
Mudaliar Th, Trichy Dt - 621211
Cell: 9791922604

Er. S. PALANISAMY ME.,
Registered Structural Engineer Grade - II
RSE / Gr-II / TLP / JUN2020 / 250,
No.2714, New Bus Stand Oppo.,
Mudaliar Th, Trichy Dt - 621211
Cell: 9791922604

