
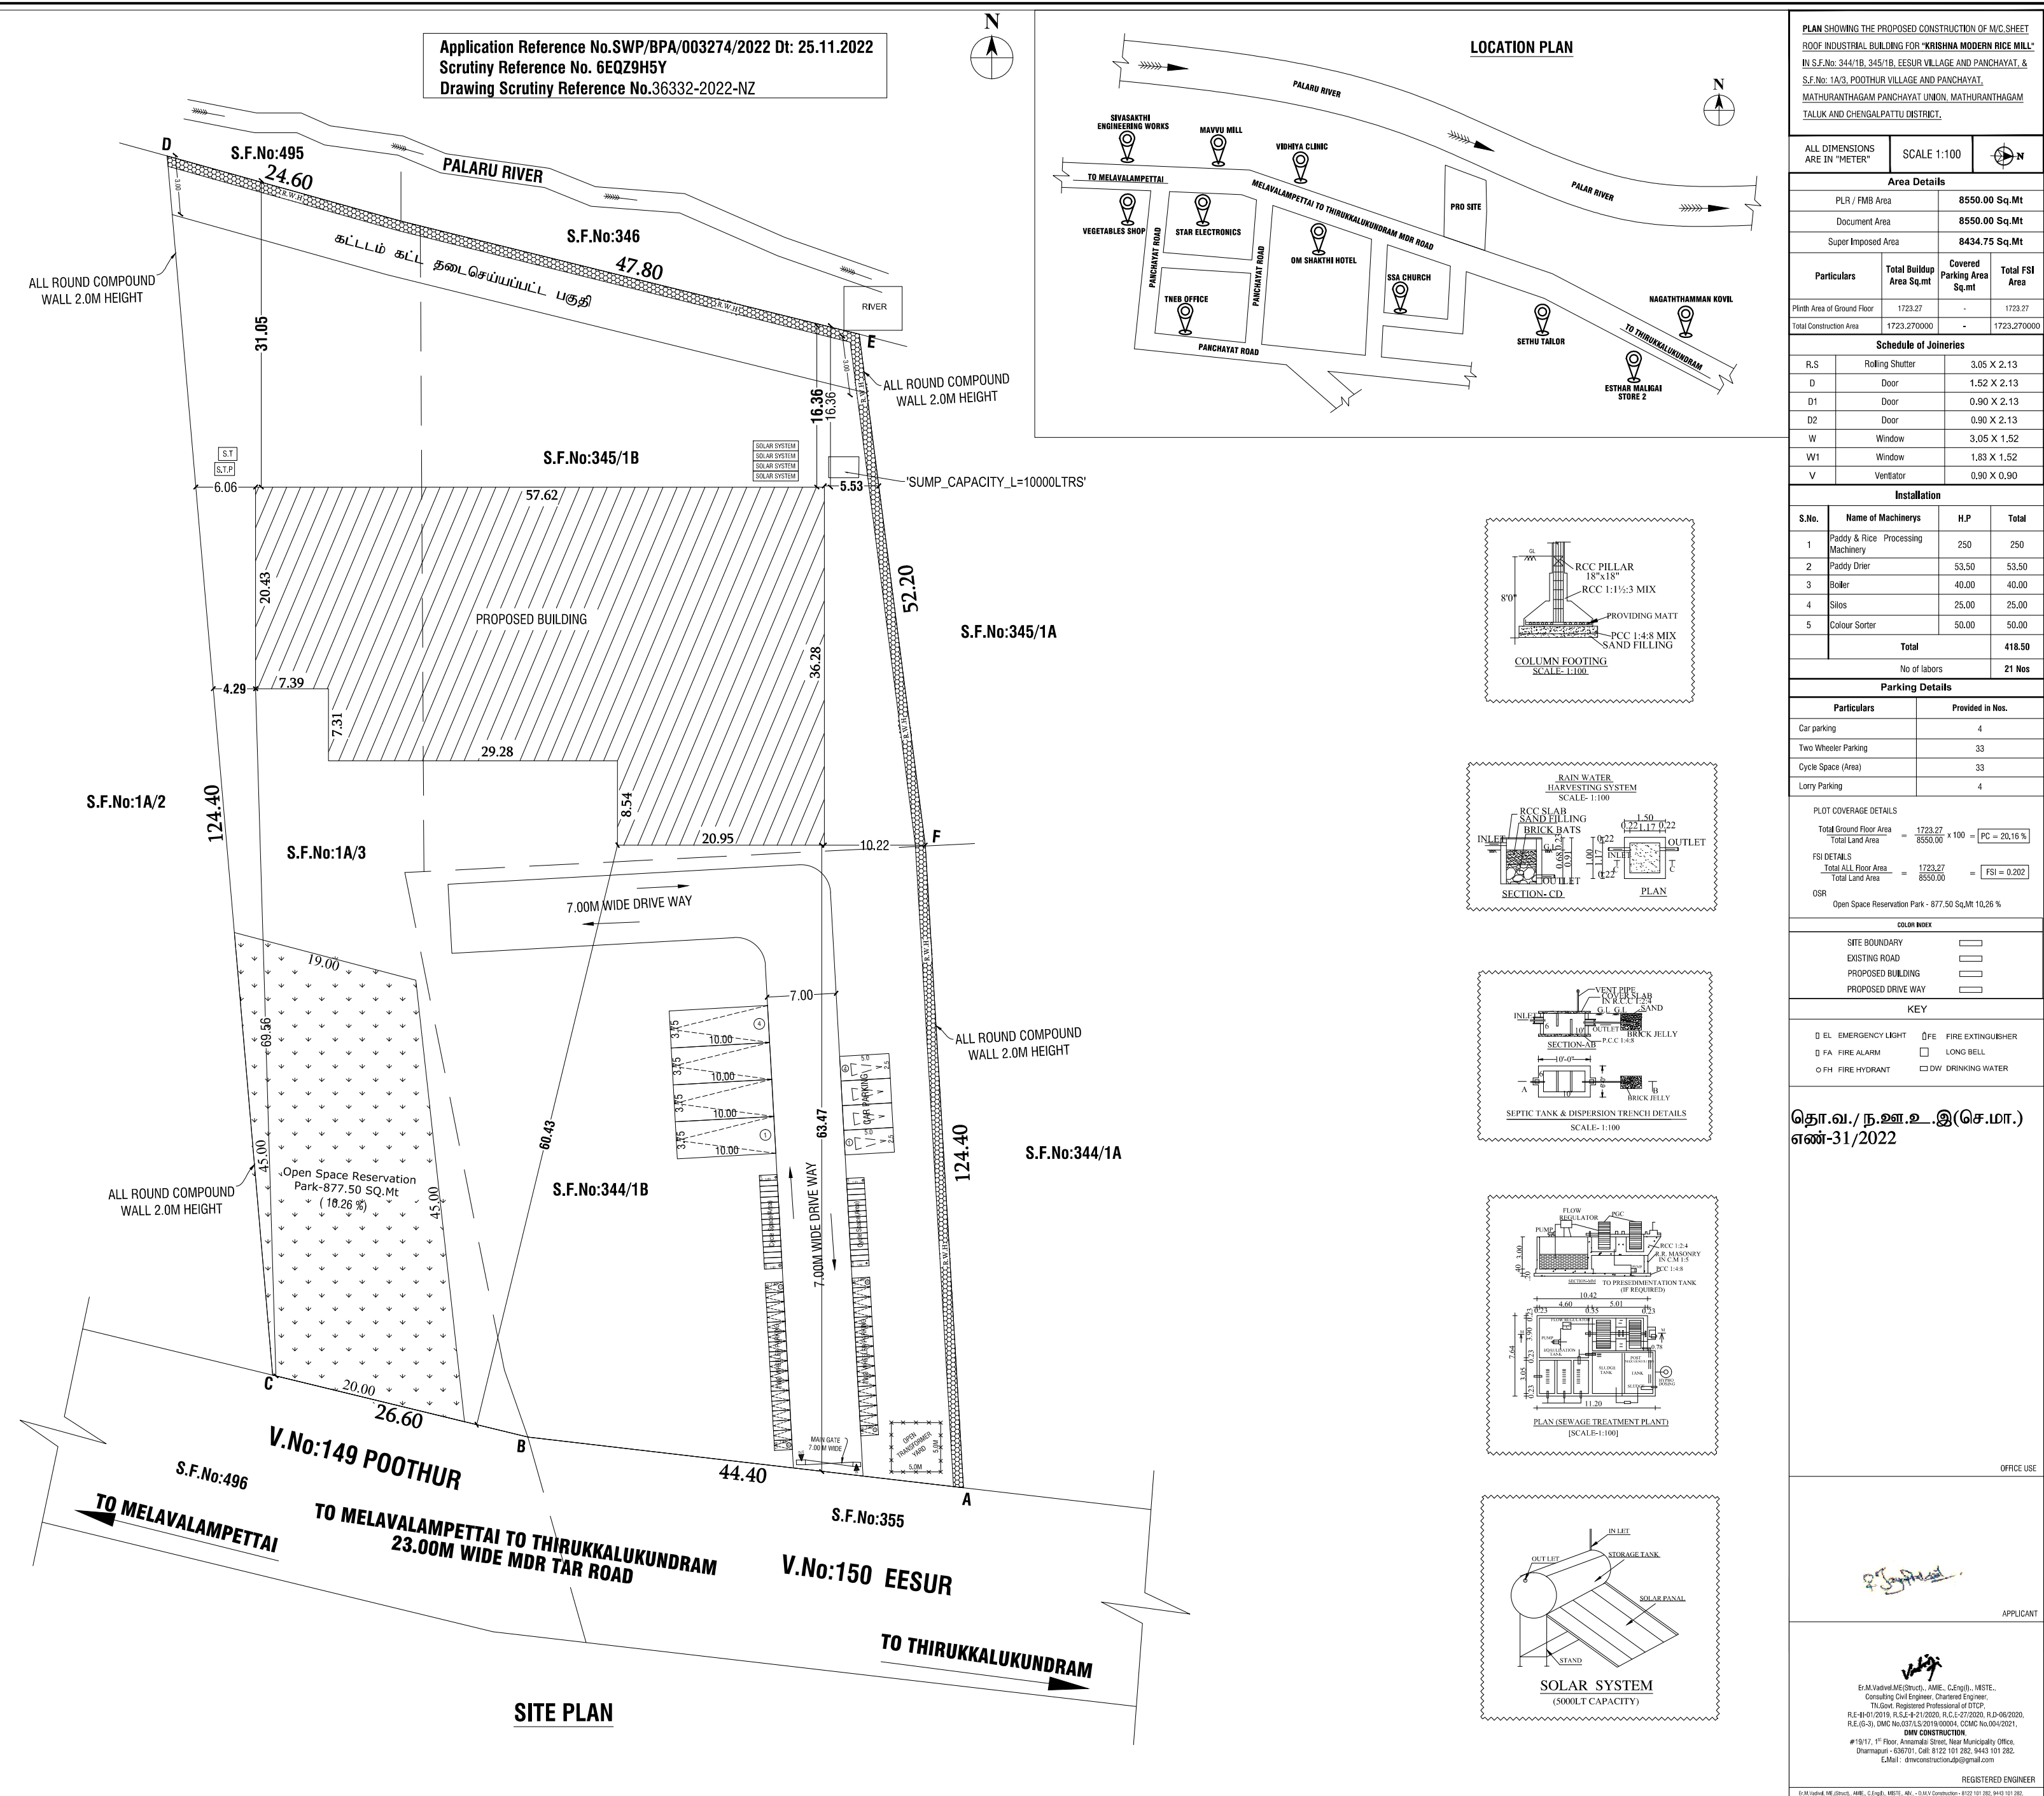
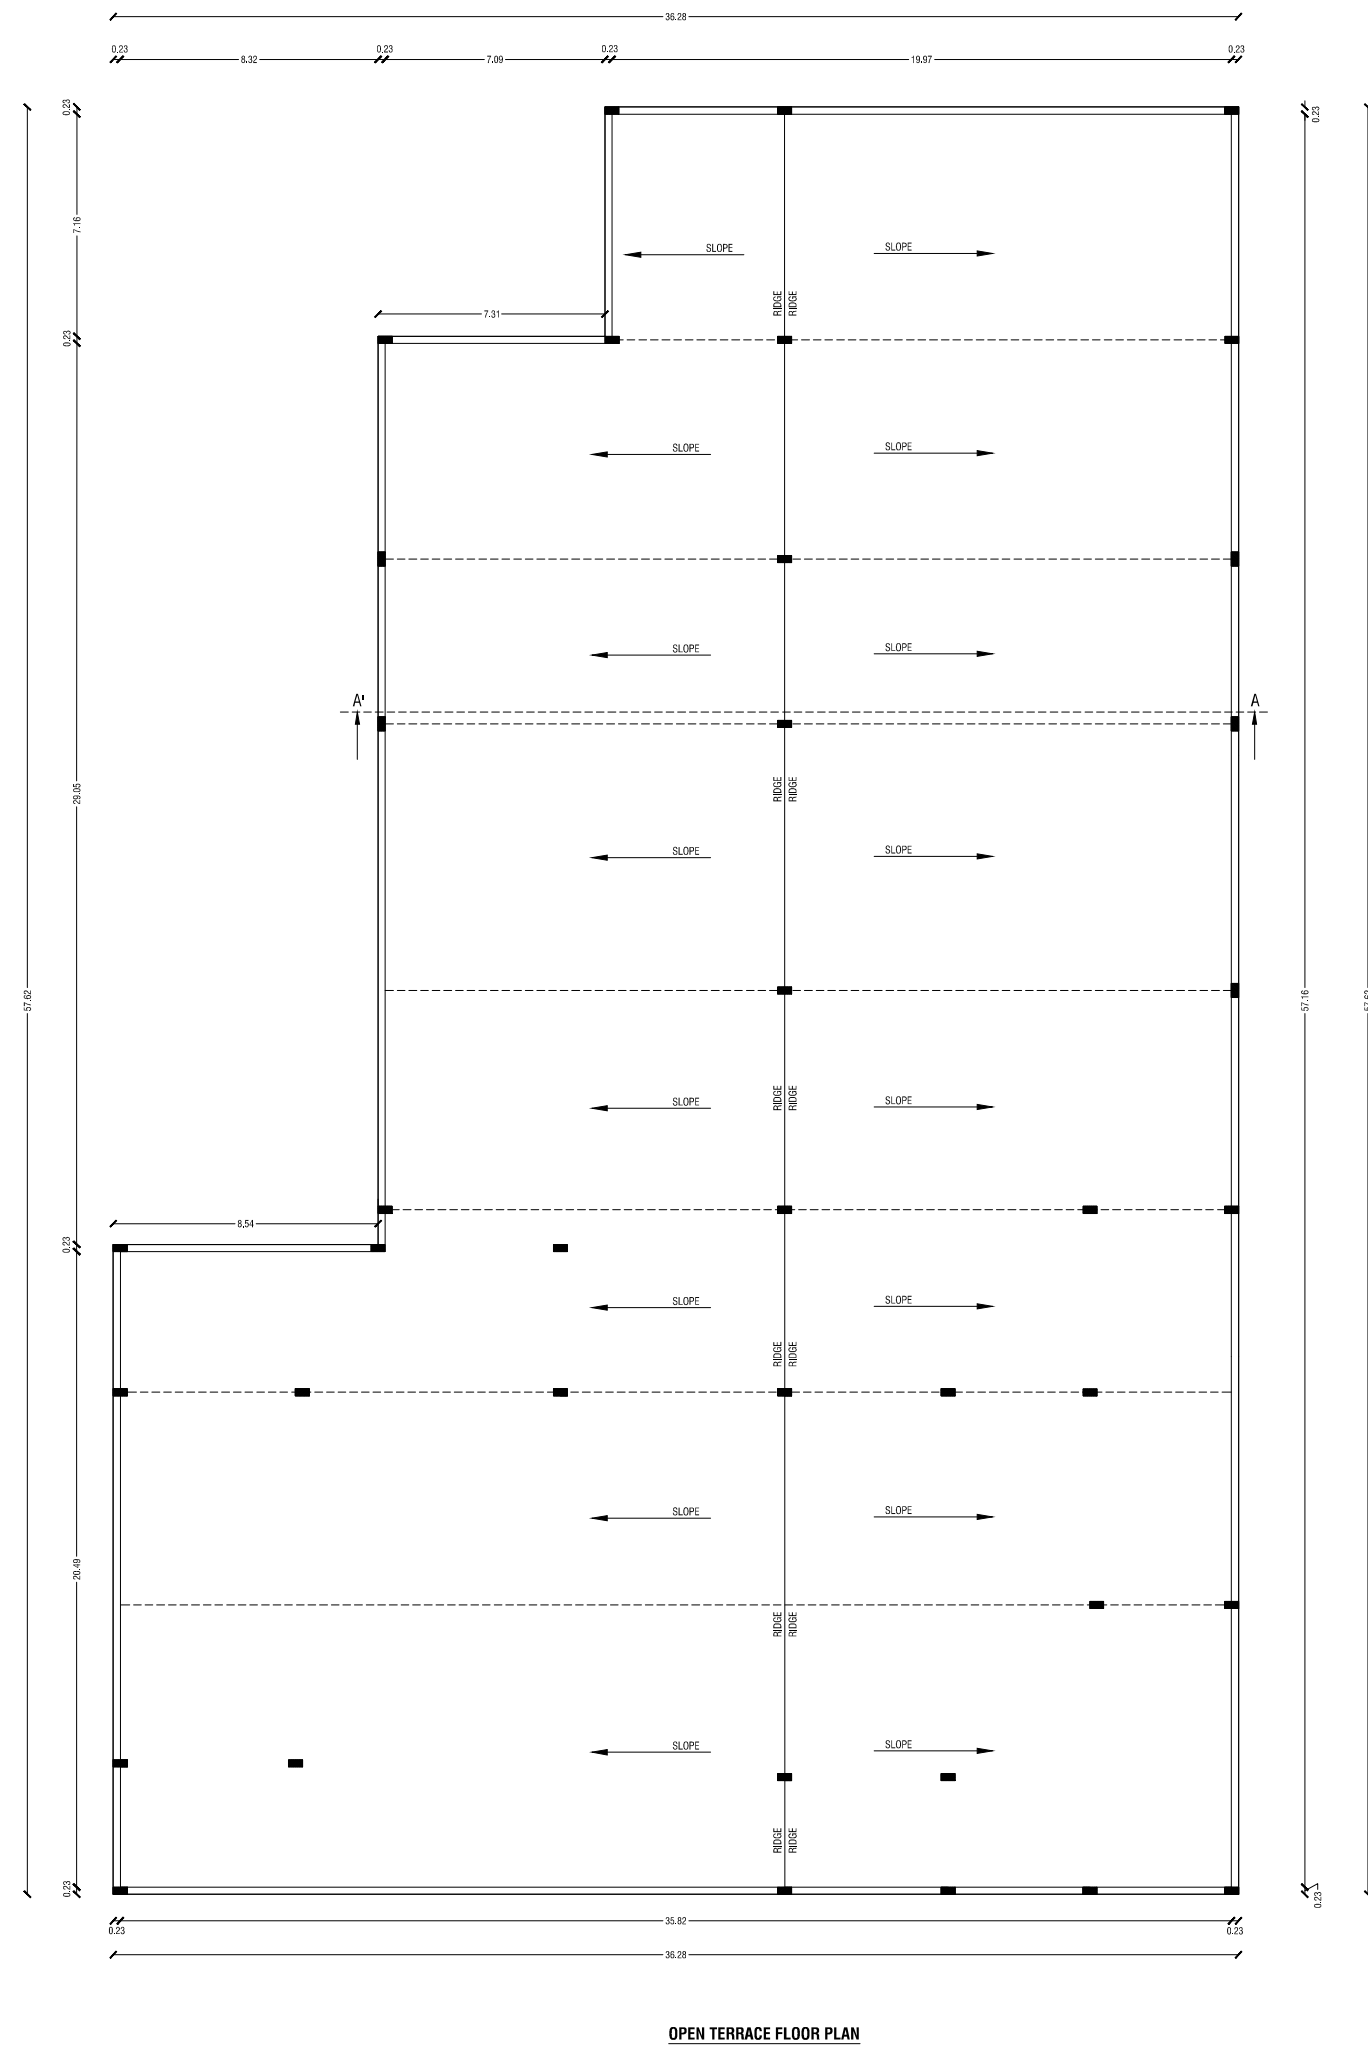


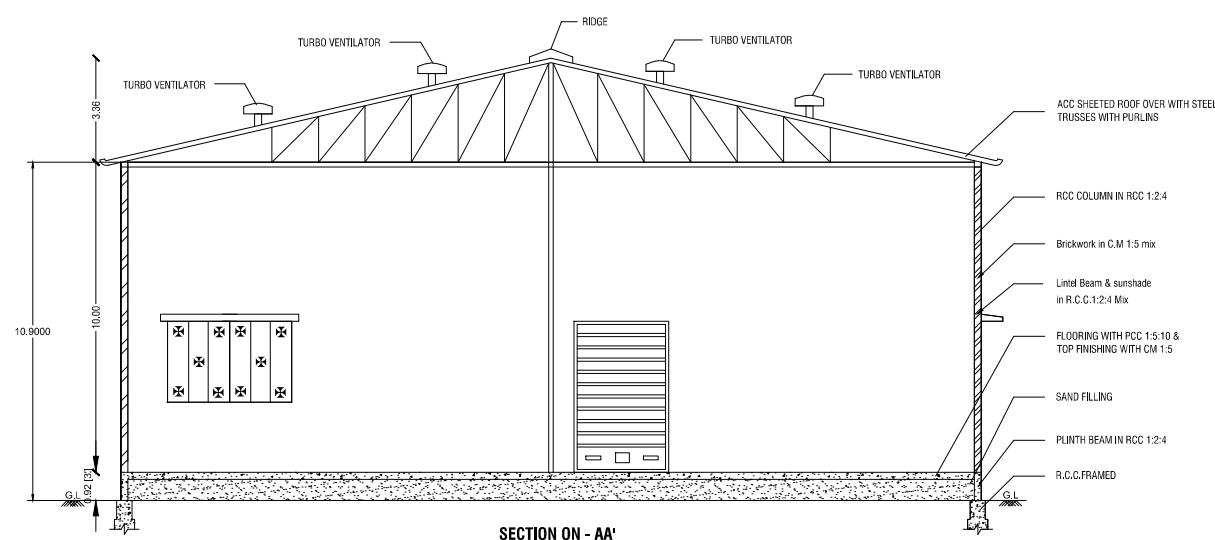

**PLAN SHOWING THE PROPOSED CONSTRUCTION OF M/C SHEET
ROOF INDUSTRIAL BUILDING FOR "KRISHNA MODERN RICE MILL"
IN S.F.No: 344/1B, 345/1B, ESUR VILLAGE AND PANCHAYAT, &
S.F.No: 1A/3, POOTHUR VILLAGE AND PANCHAYAT,
MATHURANTHAGAM PANCHAYAT UNION, MATHURANTHAGAM
TALUK AND CHENGALPATTU DISTRICT.**

ALL DIMENSIONS ARE IN "METER"	SCALE 1:100	
----------------------------------	-------------	---

Area Details	
PLR / RM3 Area	8550.00 Sq.Mt
Document Area	8550.00 Sq.Mt
Super Area	8414.75 Sq.Mt

Particulars	Total Building Area Sq.mt	Covered Parking Area Sq.mt	Total FSI Area
Plinth Area of Ground Floor	1723.27	-	1723.27
Total Area	1723.27	-	1723.27

Schedule of Joineries

R/S	Rolling Shutter	3.05 X 2.13
D	Door	1.52 X 2.13
D1	Door	0.90 X 2.13
D2	Door	0.90 X 2.13
W	Window	3.05 X 1.52
W1	Window	1.83 X 1.52
V	Ventilator	0.90 X 0.90

Installation			
S.No.	Name of Machinerys	H.P	Total
1	Paddy & Rice Processing Machinery	250	250
2	Paddy Drier	53.50	53.50
3	Baler	40.00	40.00
4	Silos	25.00	25.00
5	Colour Sorter	50.00	50.00
	Total		418.50

No of labors	21 Nos
Parking Details	
Particulars	Provided in Nos.
Car parking	4
Two Wheeler Parking	33
Cycle Space (Area)	33
Lonny Parking	4

PLOT COVERAGE DETAILS

Total Ground Floor Area	1723.27	x 100 =	PC = 23.16 %
Total Land Area	8550.00		

FSI DETAILS

Total ALL Floor Area	1723.27	=	FSI = 0.202
Total Land Area	8550.00		

CGR

Cons. Envt. Regeneration Park, 977-65 Co. Rd. 16-00 W.

COLOR INDEX	
SITE BOUNDARY	
EXISTING ROAD	
PROPOSED BUILDING	
PROPOSED DRIVE WAY	
KEY	

☐ EL EMERGENCY LIGHT	☐ FE FIRE EXTINGUISHER
☐ FA FIRE ALARM	☐ LB LONG BELL
☐ PH FIRE HYDRANT	☐ DW DRINKING WATER

தொ.வ./ ந.ஊ.உ.இ(செ.மா.)
எண்-31/2022

OFFICE USE

APPLICANT

E.M.Vaided MSc(Struct), AMIE, C.Eng(1), MSTE,
 Consulting Civil Engineer, Chartered Engineer,
 NUSGovt Registered Professional of DOP,
 R.E.#1(2019), R.E.#2-21(2020), R.E.#1(2020), R.D.#6(2020),
 R.E.#5(2021), R.D.#2(5-2019-2020), CCME has 30/4/2021.
DMV CONSTRUCTION
 #19/17, 1st Floor, Anzabara Street, Near Municipality Office,
 Dharmapuri - 636701, Call: 8122 101 232, 9443 101 232.
 E.Mal: dmconstruction@gmail.com

E.M.Vaided MSc(Struct), AMIE, C.Eng(1), MSTE, NUSGovt Registered Professional of DOP, R.E.#1(2019), R.E.#2-21(2020), R.E.#1(2020), R.D.#6(2020), R.E.#5(2021), R.D.#2(5-2019-2020), CCME has 30/4/2021.