
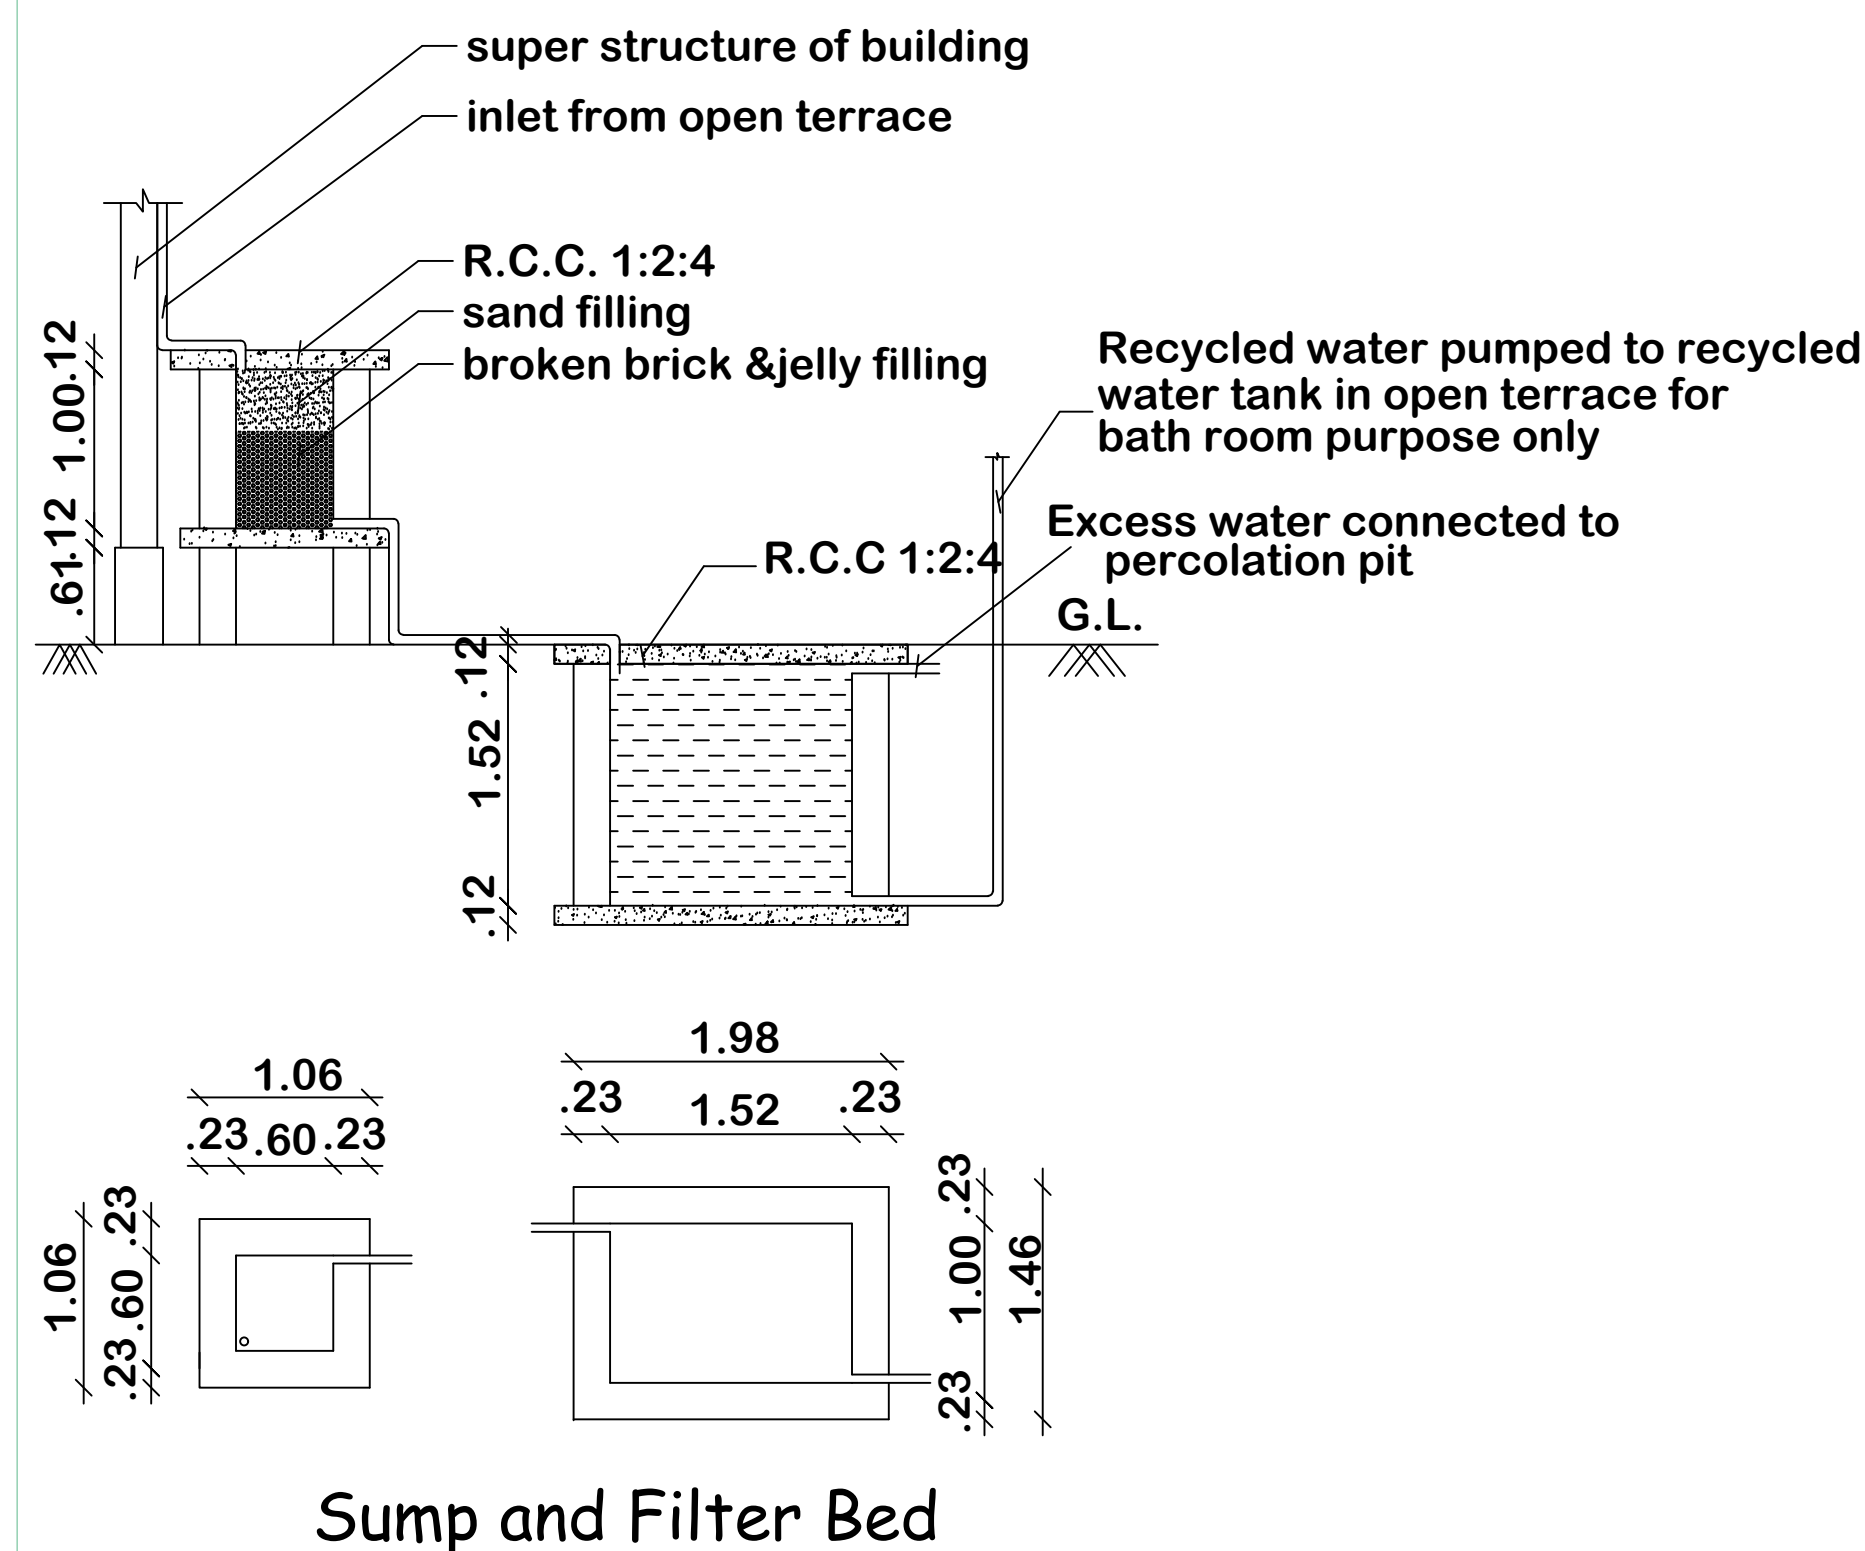
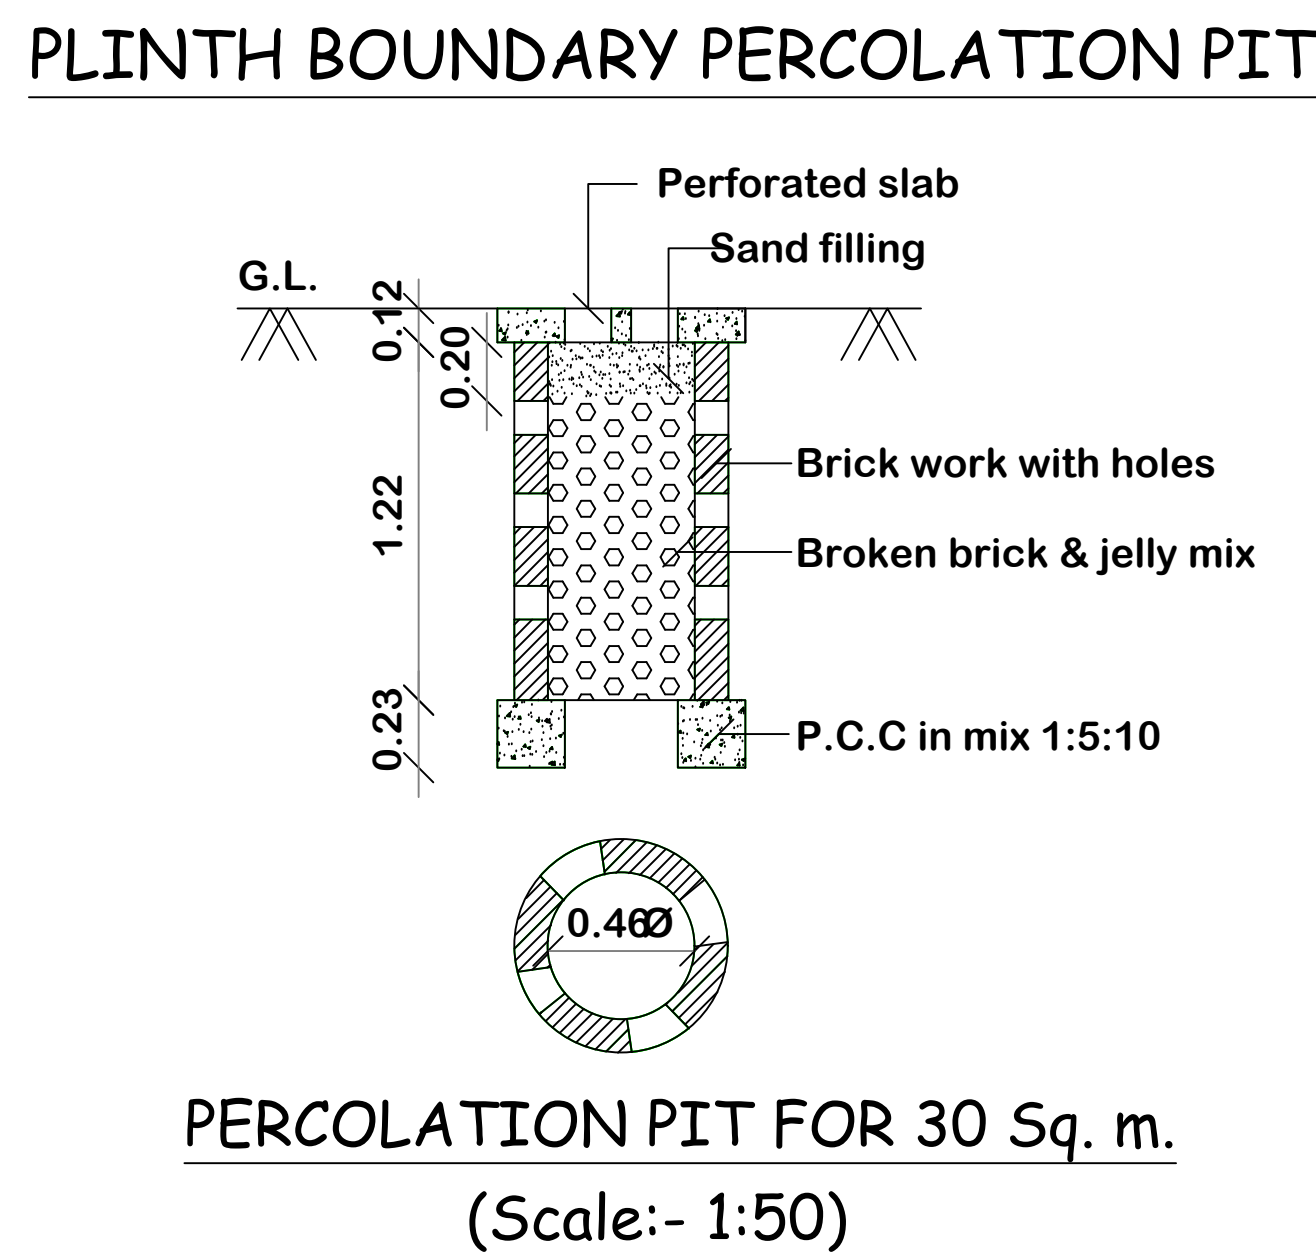
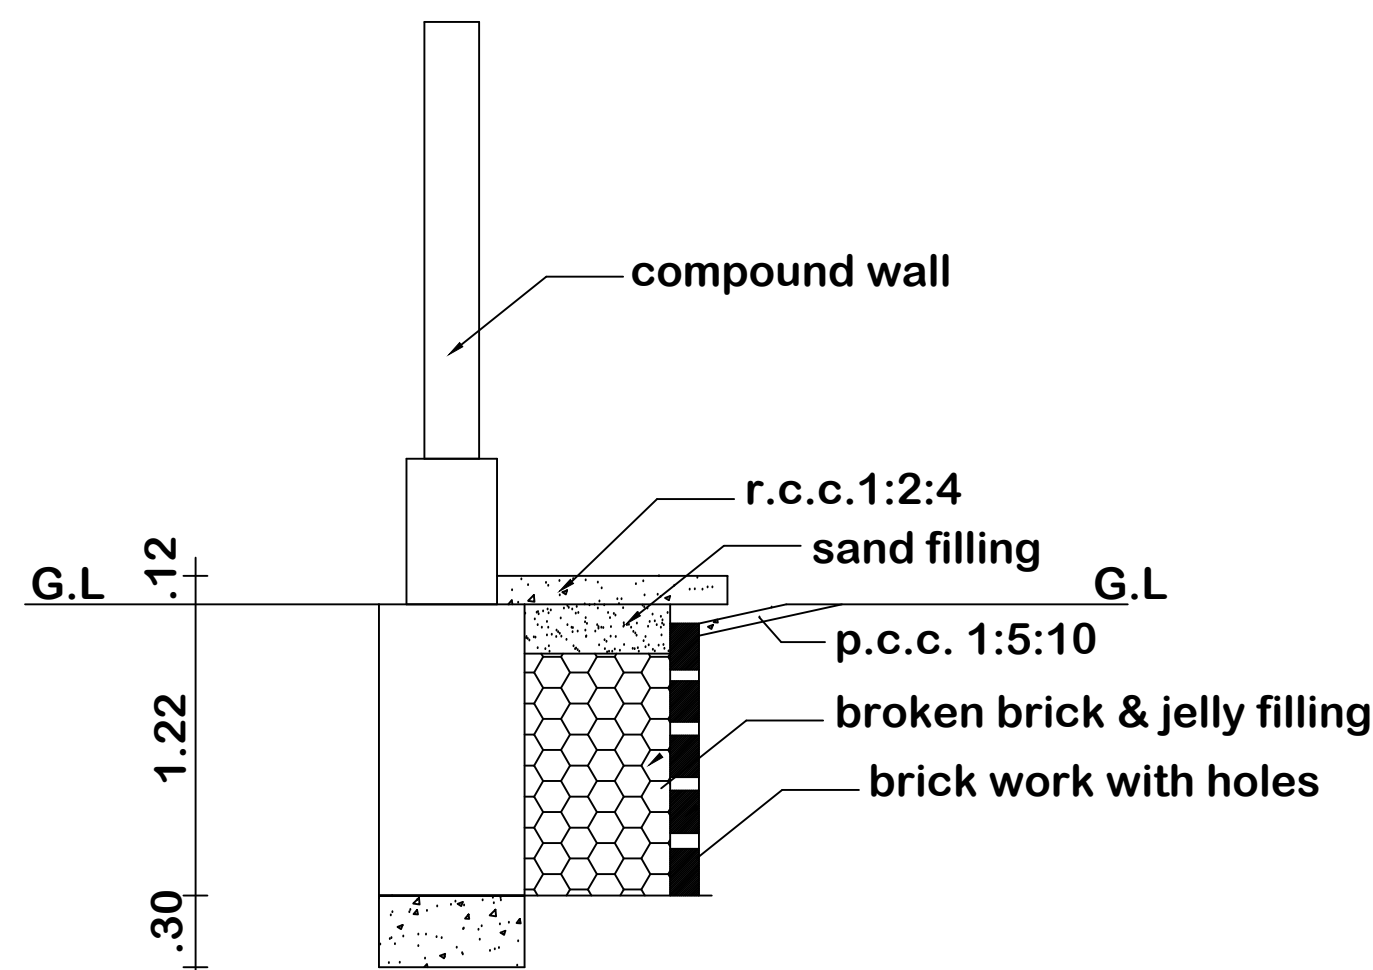
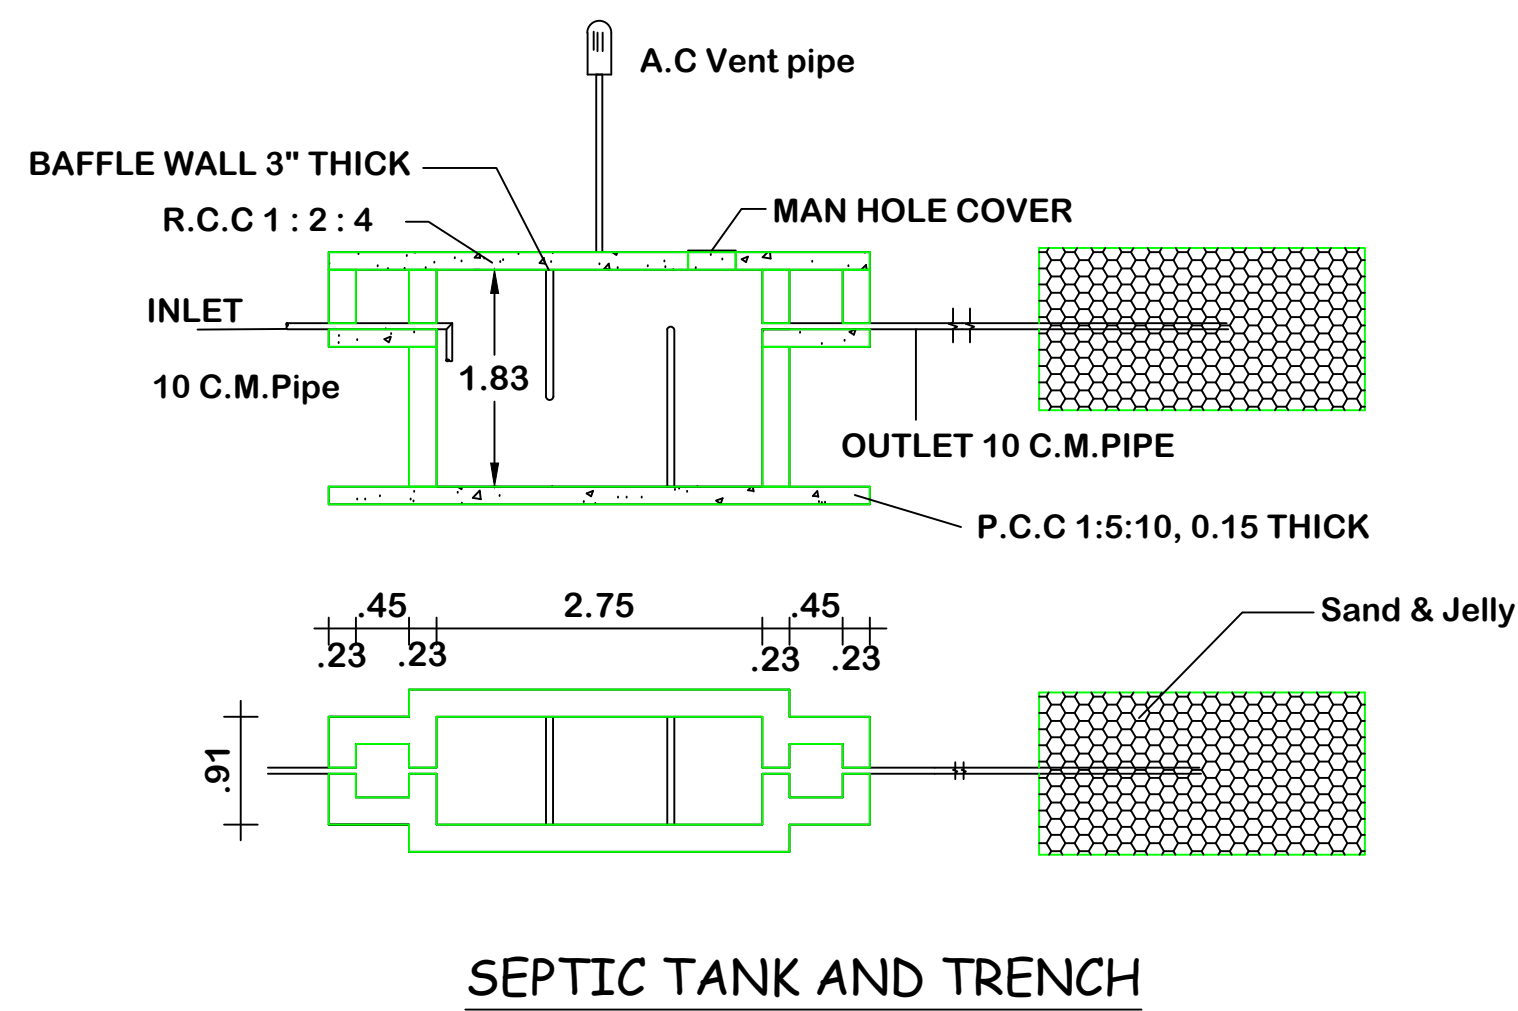
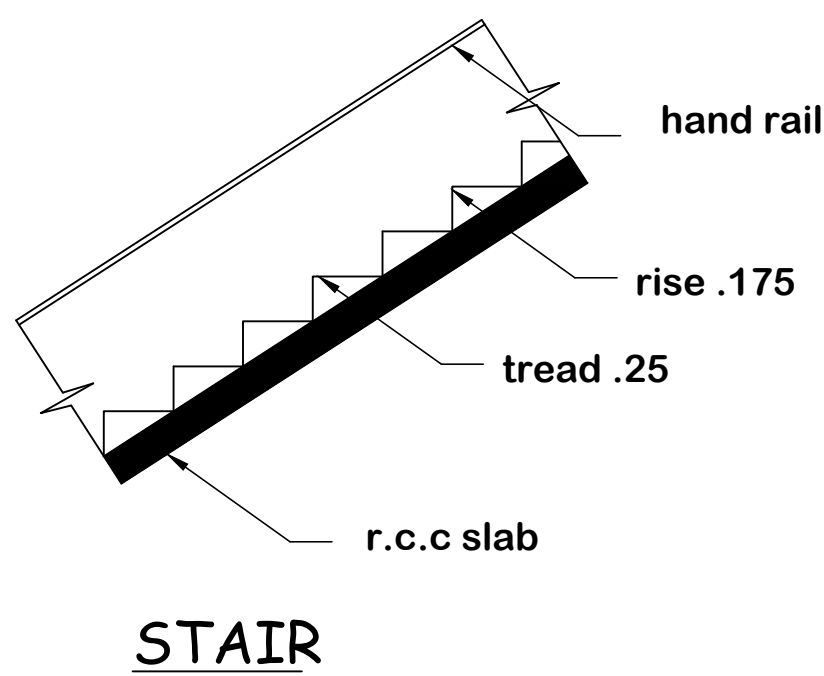
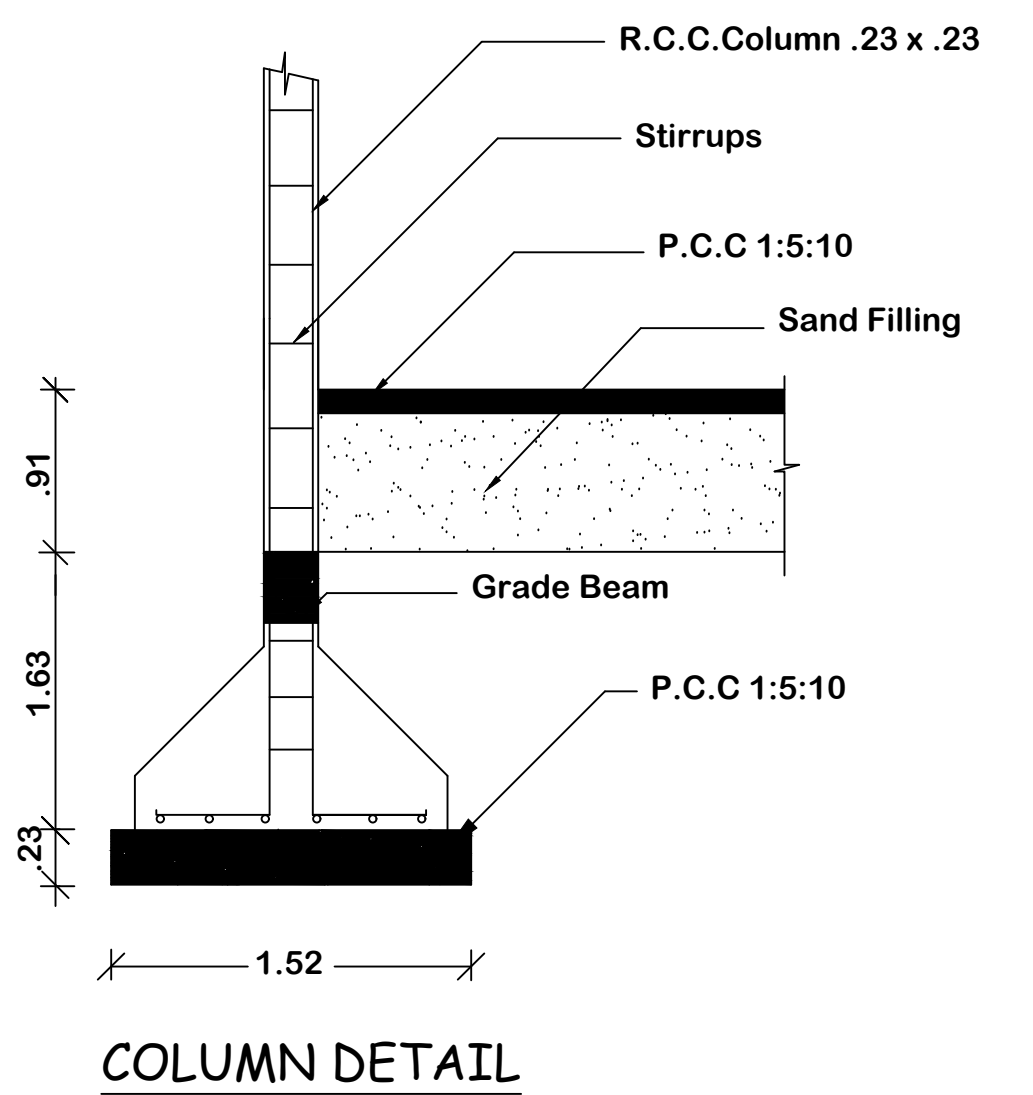
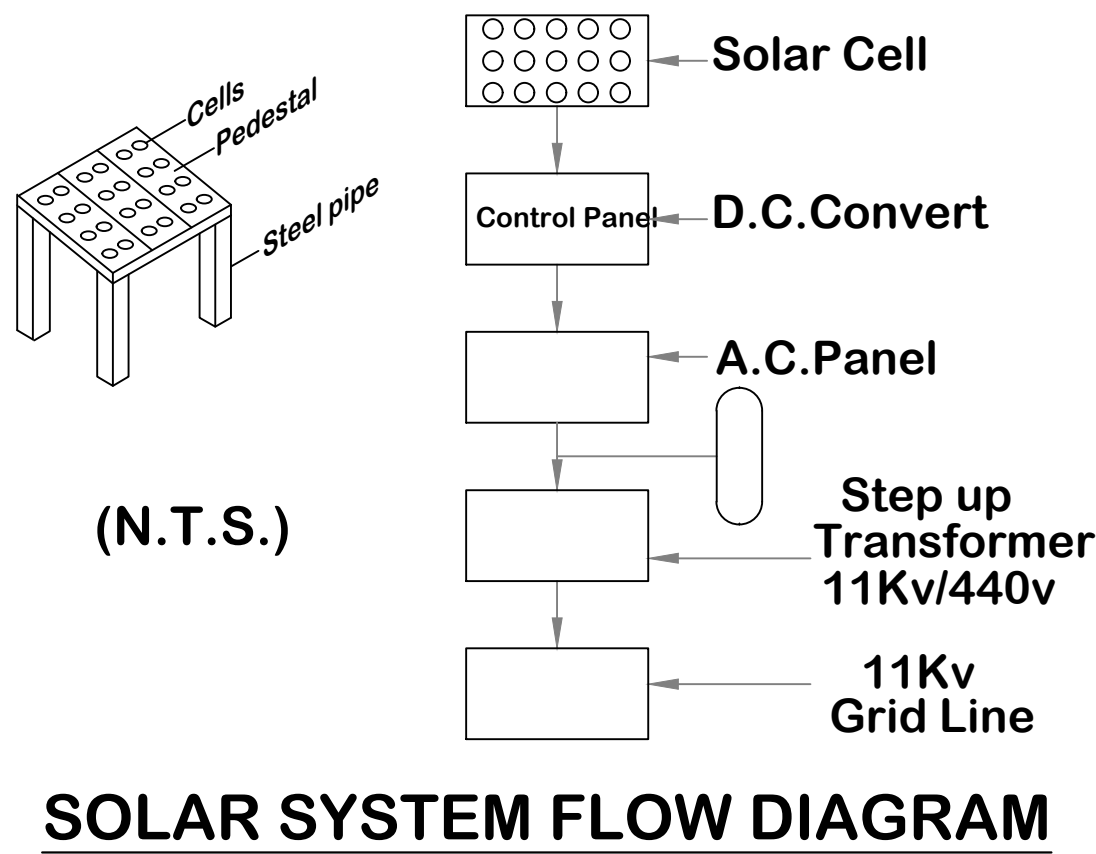
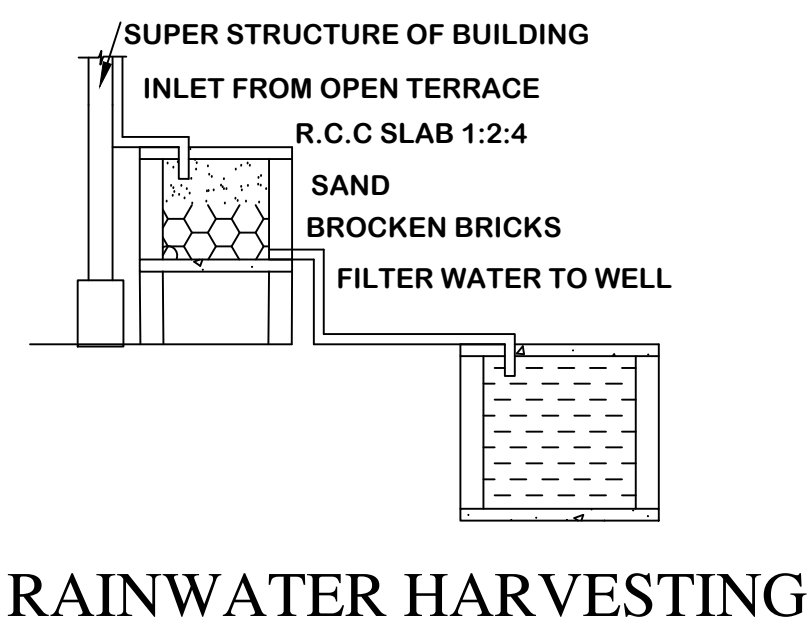
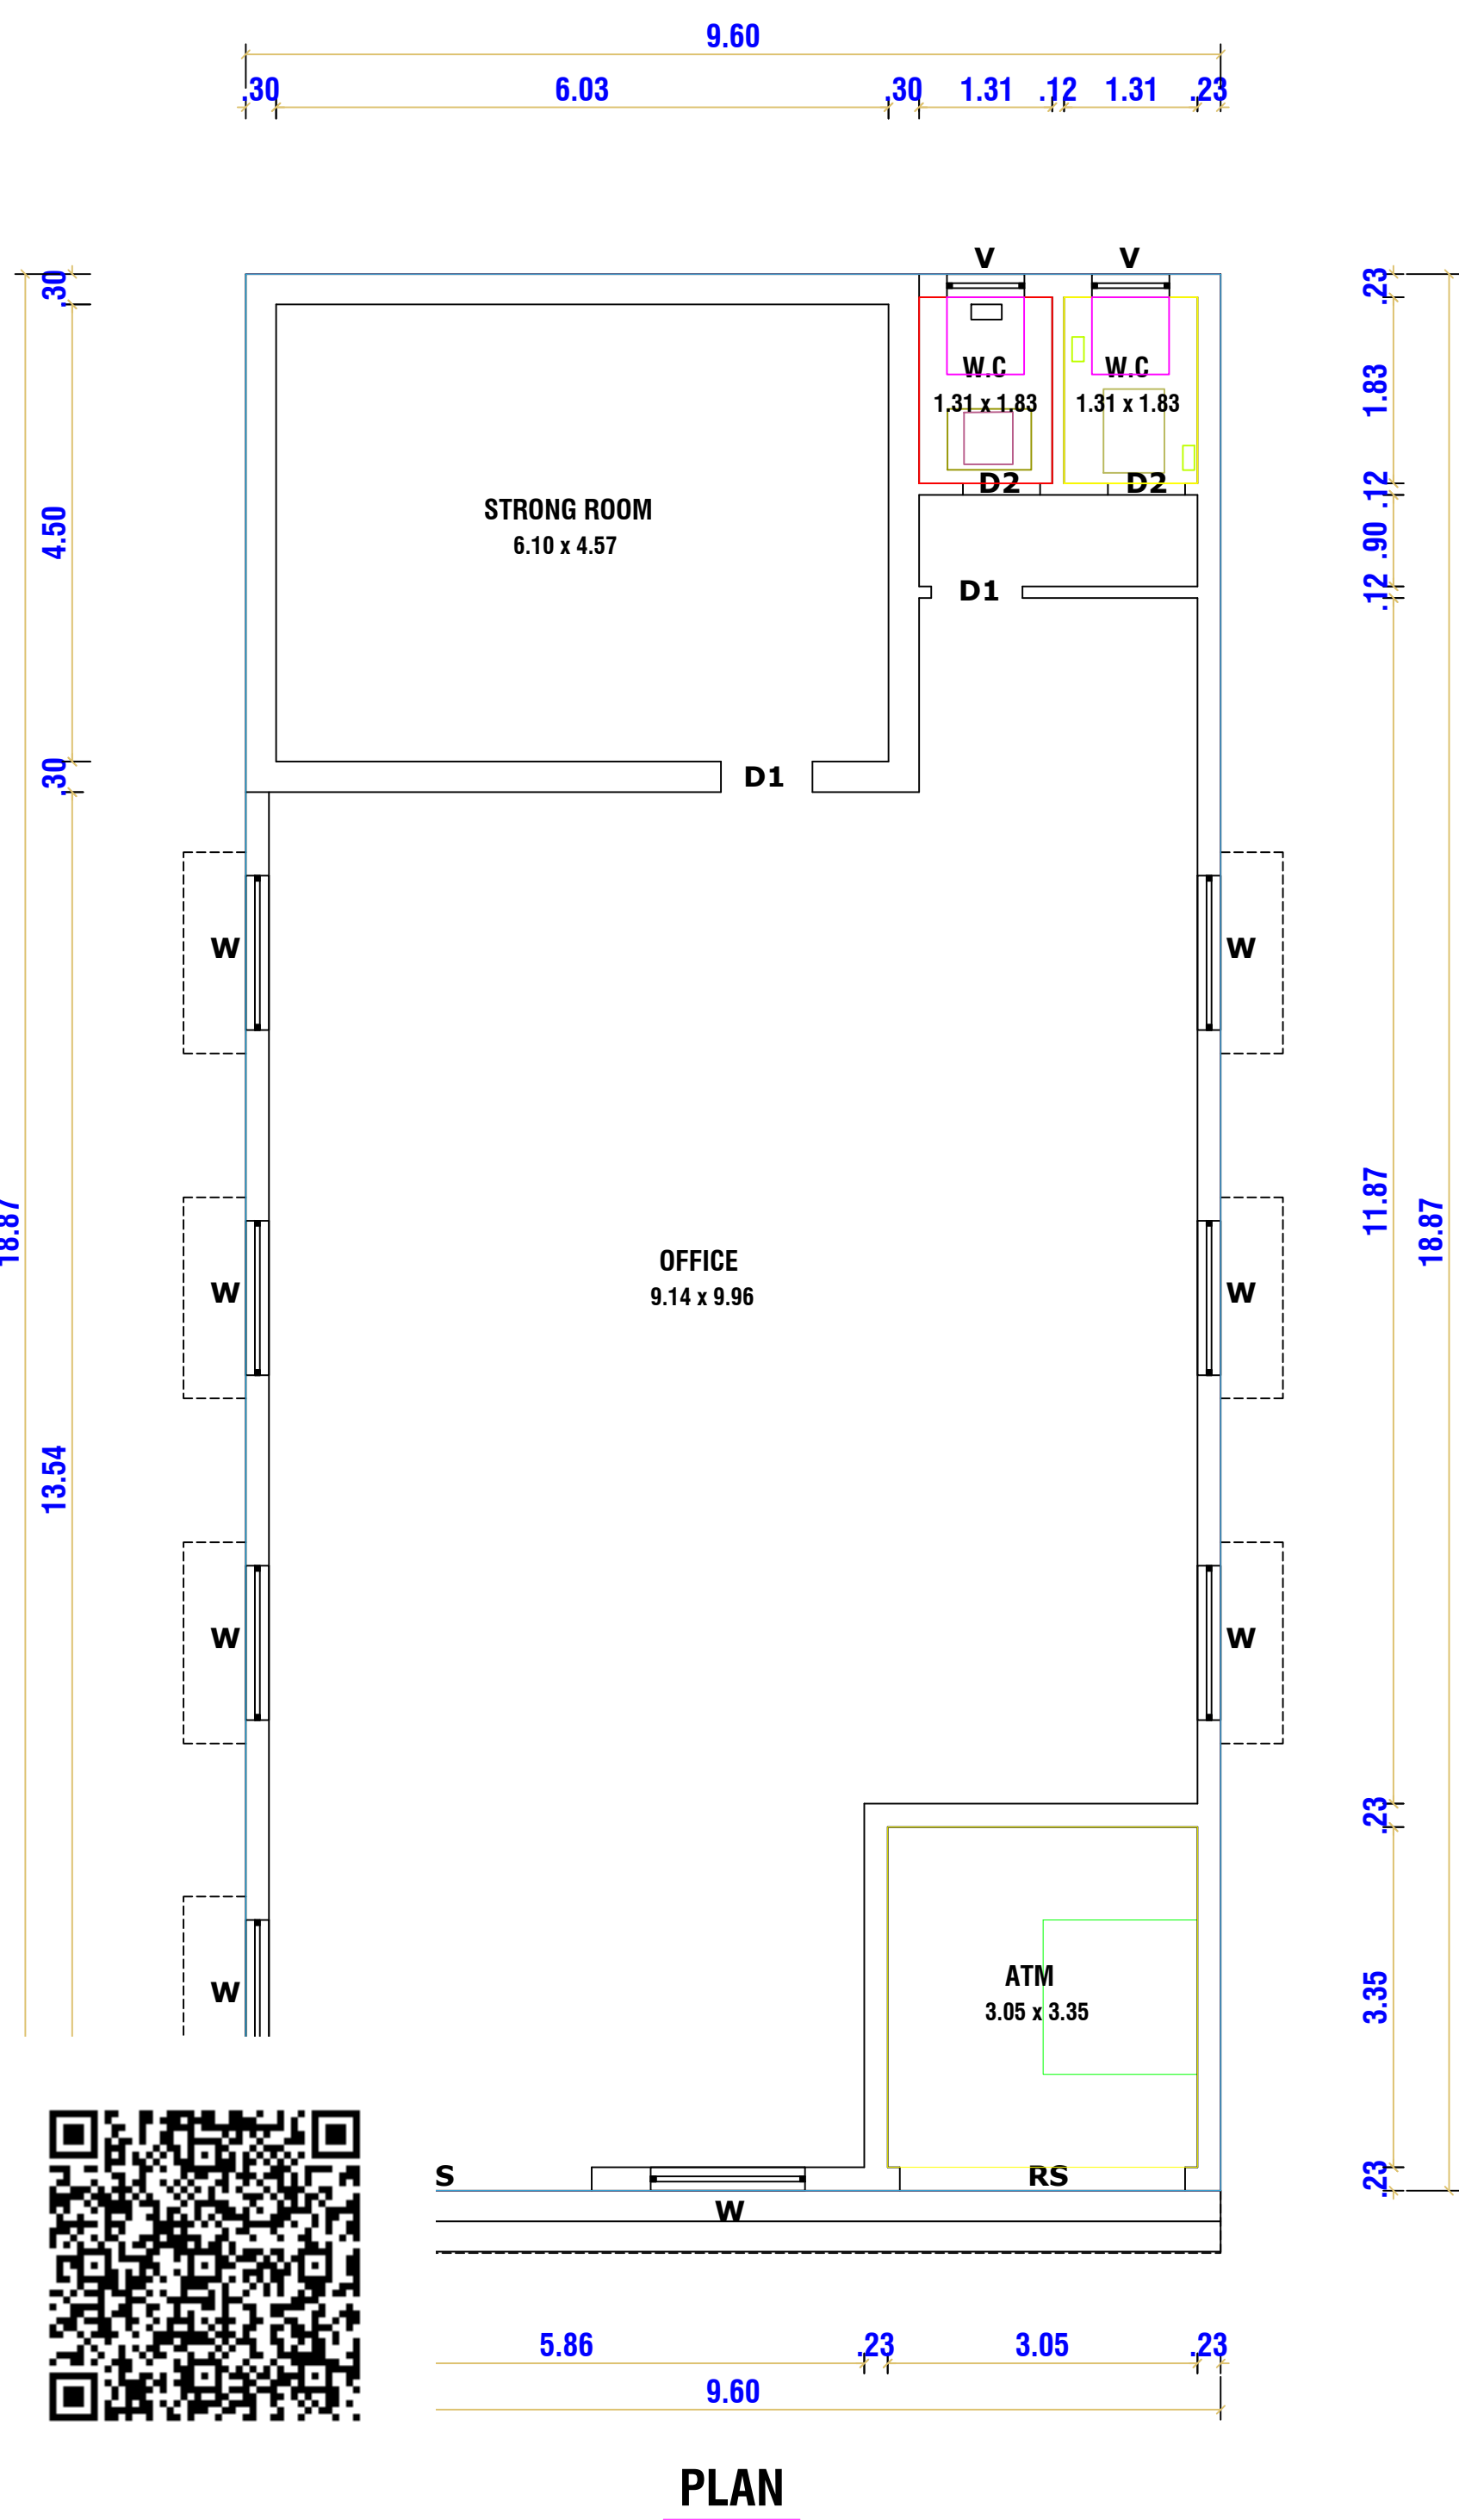


PLAN SHOWING THE PROPOSED CONSTRUCTION OF RCC ROOF COMMERCIAL BUILDING IN GROUND FLOOR IN S.F.NO: 21 / 4A2 , PATTA NO: 10
VAILANKANNI TOWN PANCHAYAT , KILVELUR TALUK , NAGAPPATTINAM DISTRICT.

NAME OF APPLICANT :- THE RECTOR ,
SHRINE BASILICA , VAILANKANNI.

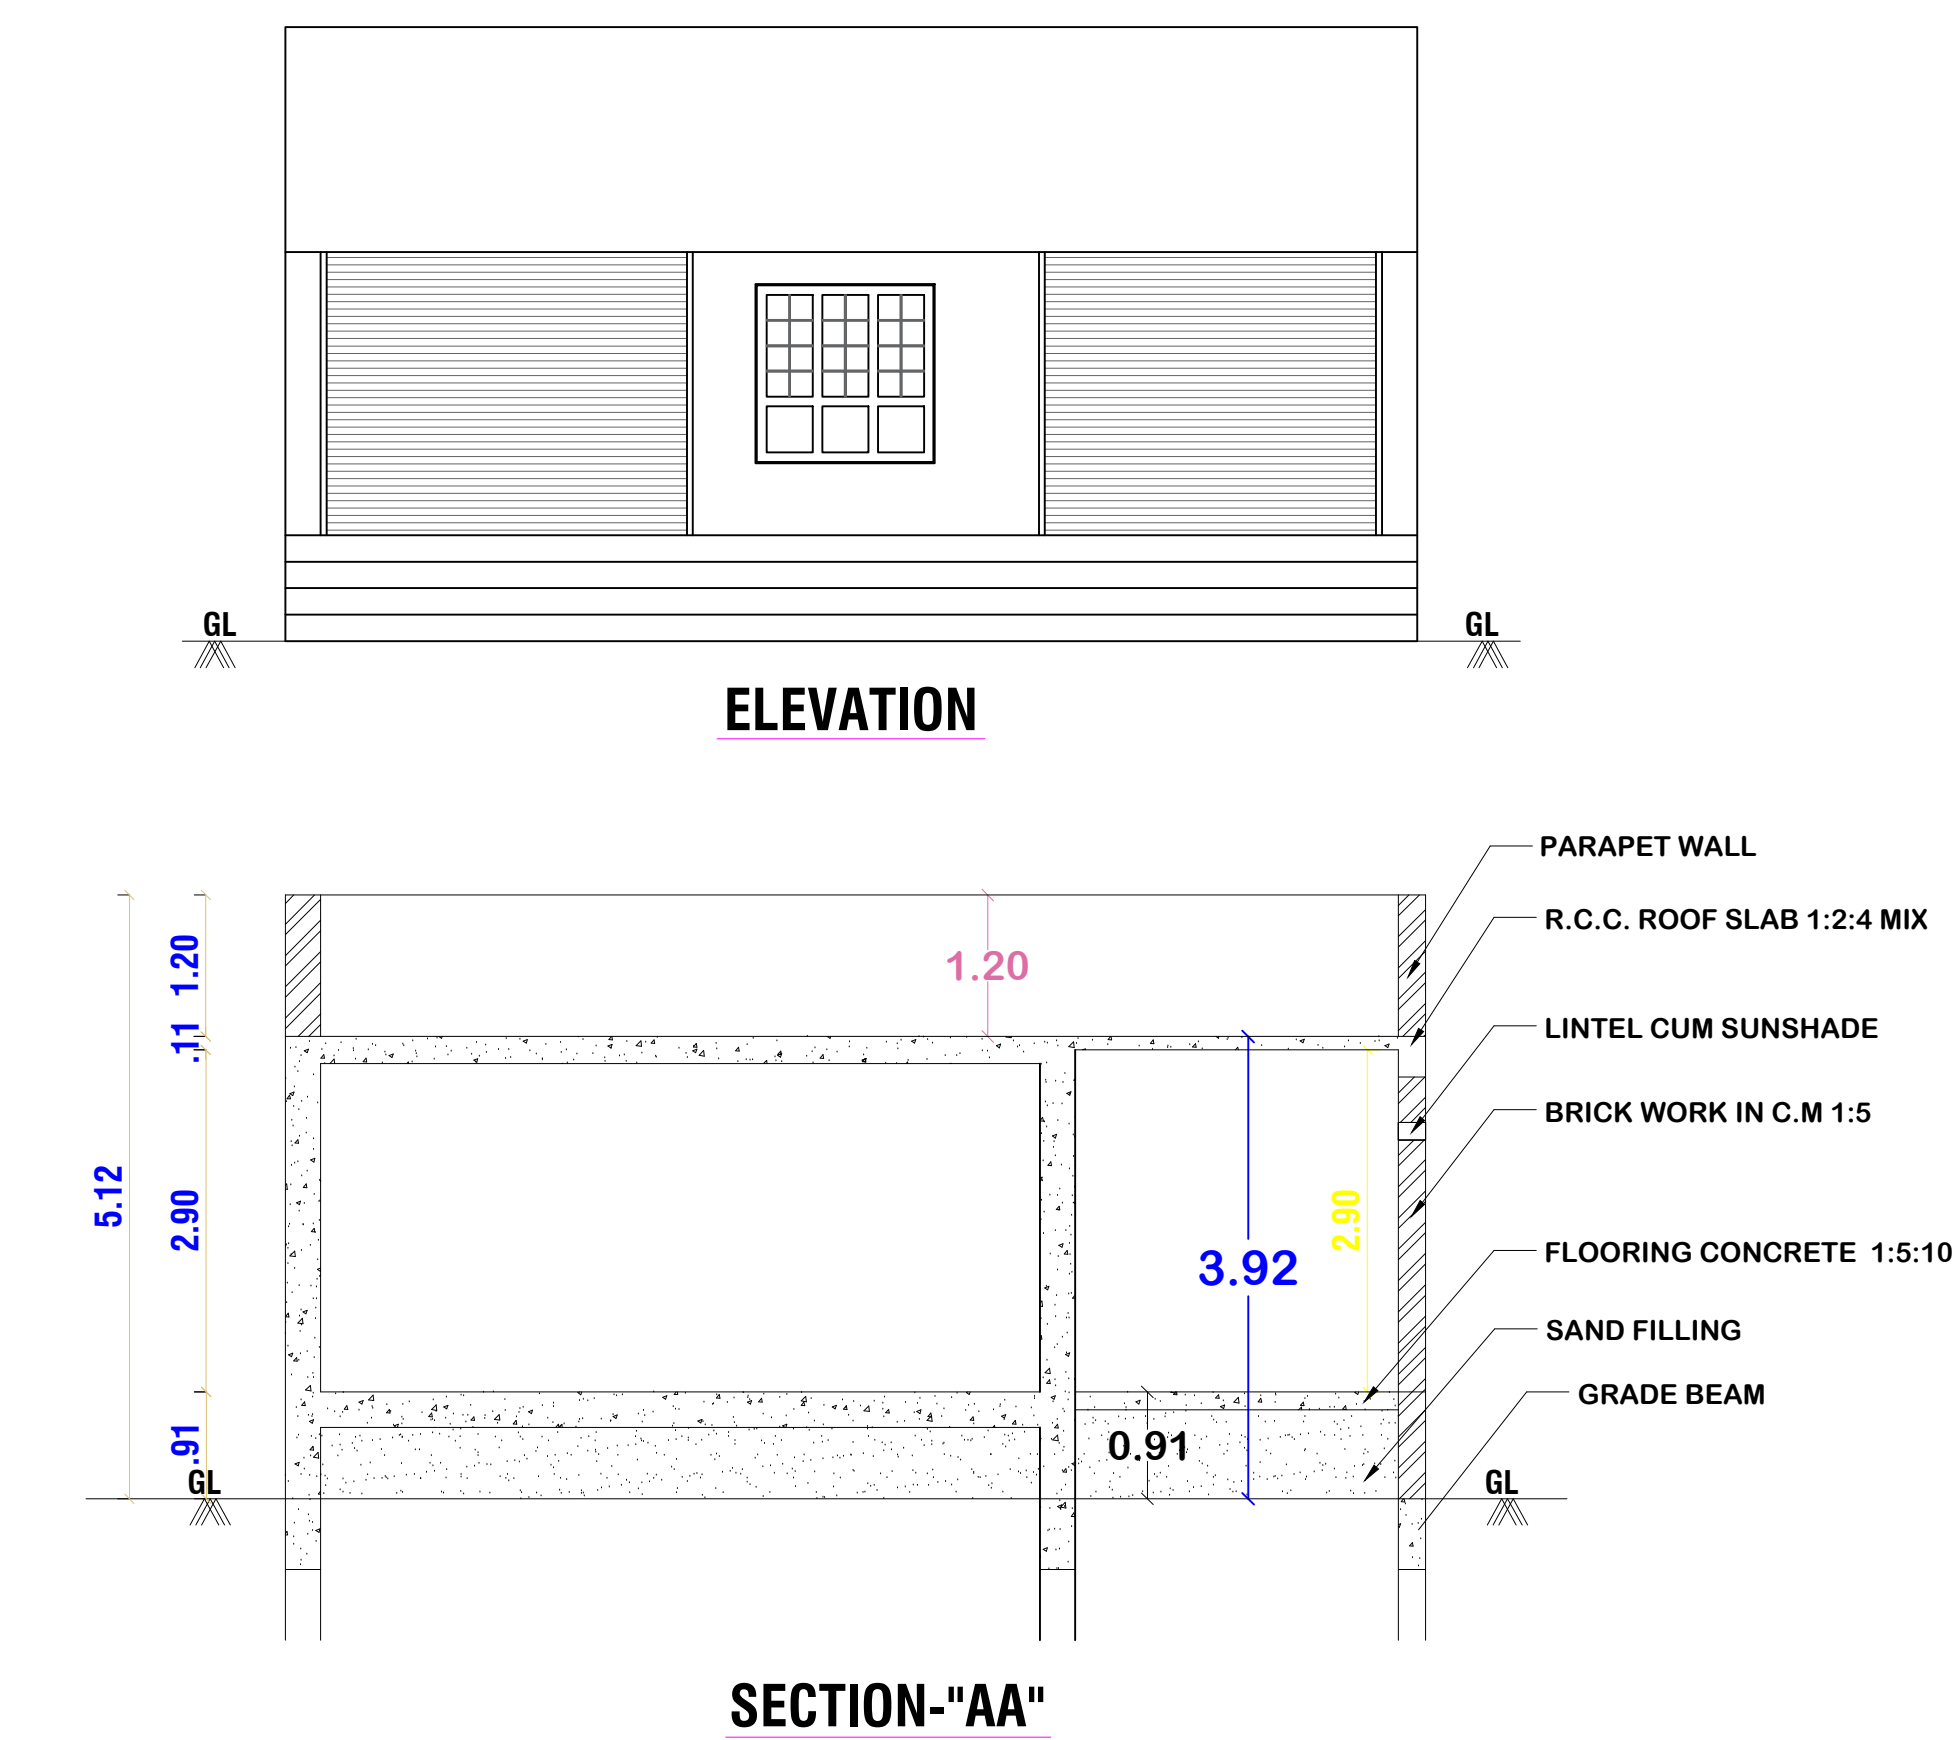


OFFICE USE			
AREA DETAILS			
REF.	DESCRIPTION	SQ.M	SQ.FT
□	SITE AREA	5550.00	59740
□	PRO. PLINTH AREA IN G.F	181.16	1950
□	EX. SUMP USED BY PANCHAYAT	557.42	6000
□	OPEN AREA	4811.42	51790
□	F.S.I	0.03	

JOINERY DETAILS		
RS	Rolling shutter	3.00 x 2.40
MD	Door	1.00 x 2.10
D1	Door	0.91 x 2.10
D2	Door	0.75 x 2.10
W	Window	1.50 x 1.50
W1	Window	1.20 x 1.50
V	Ventilator	0.90 x 0.60

ALL DIMENSIONS ARE IN METRE, SCALE 1:100

Note:
Waste Water Used for Garden
Rain Water harvesting Details Provided
Rain water harvesting tank to be provided

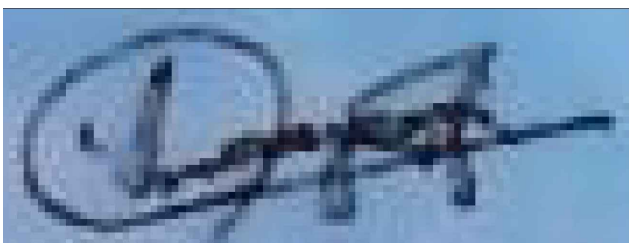


APPLICANT

Er. V. KAMALANATHAN, B.E.,
Civil Engineer
TP.R.E.No: 0003/2020
6/1400, Middle Street, Prathabaramapuram,
Nagapattinam - 611 111.
Ph: 98655 27762

ENGINEER

PLAN SHOWING THE PROPOSED CONSTRUCTION OF RCC ROOF COMMERCIAL BUILDING IN GROUND FLOOR IN S.F.NO: 21 / 4A2 , PATTA NO: 10
VAILANKANNI TOWN PANCHAYAT , KILVELUR TALUK , NAGAPPATTINAM DISTRICT.
NAME OF APPLICANT :- THE RECTOR ,
SHRINE BASILICA , VAILANKANNI.

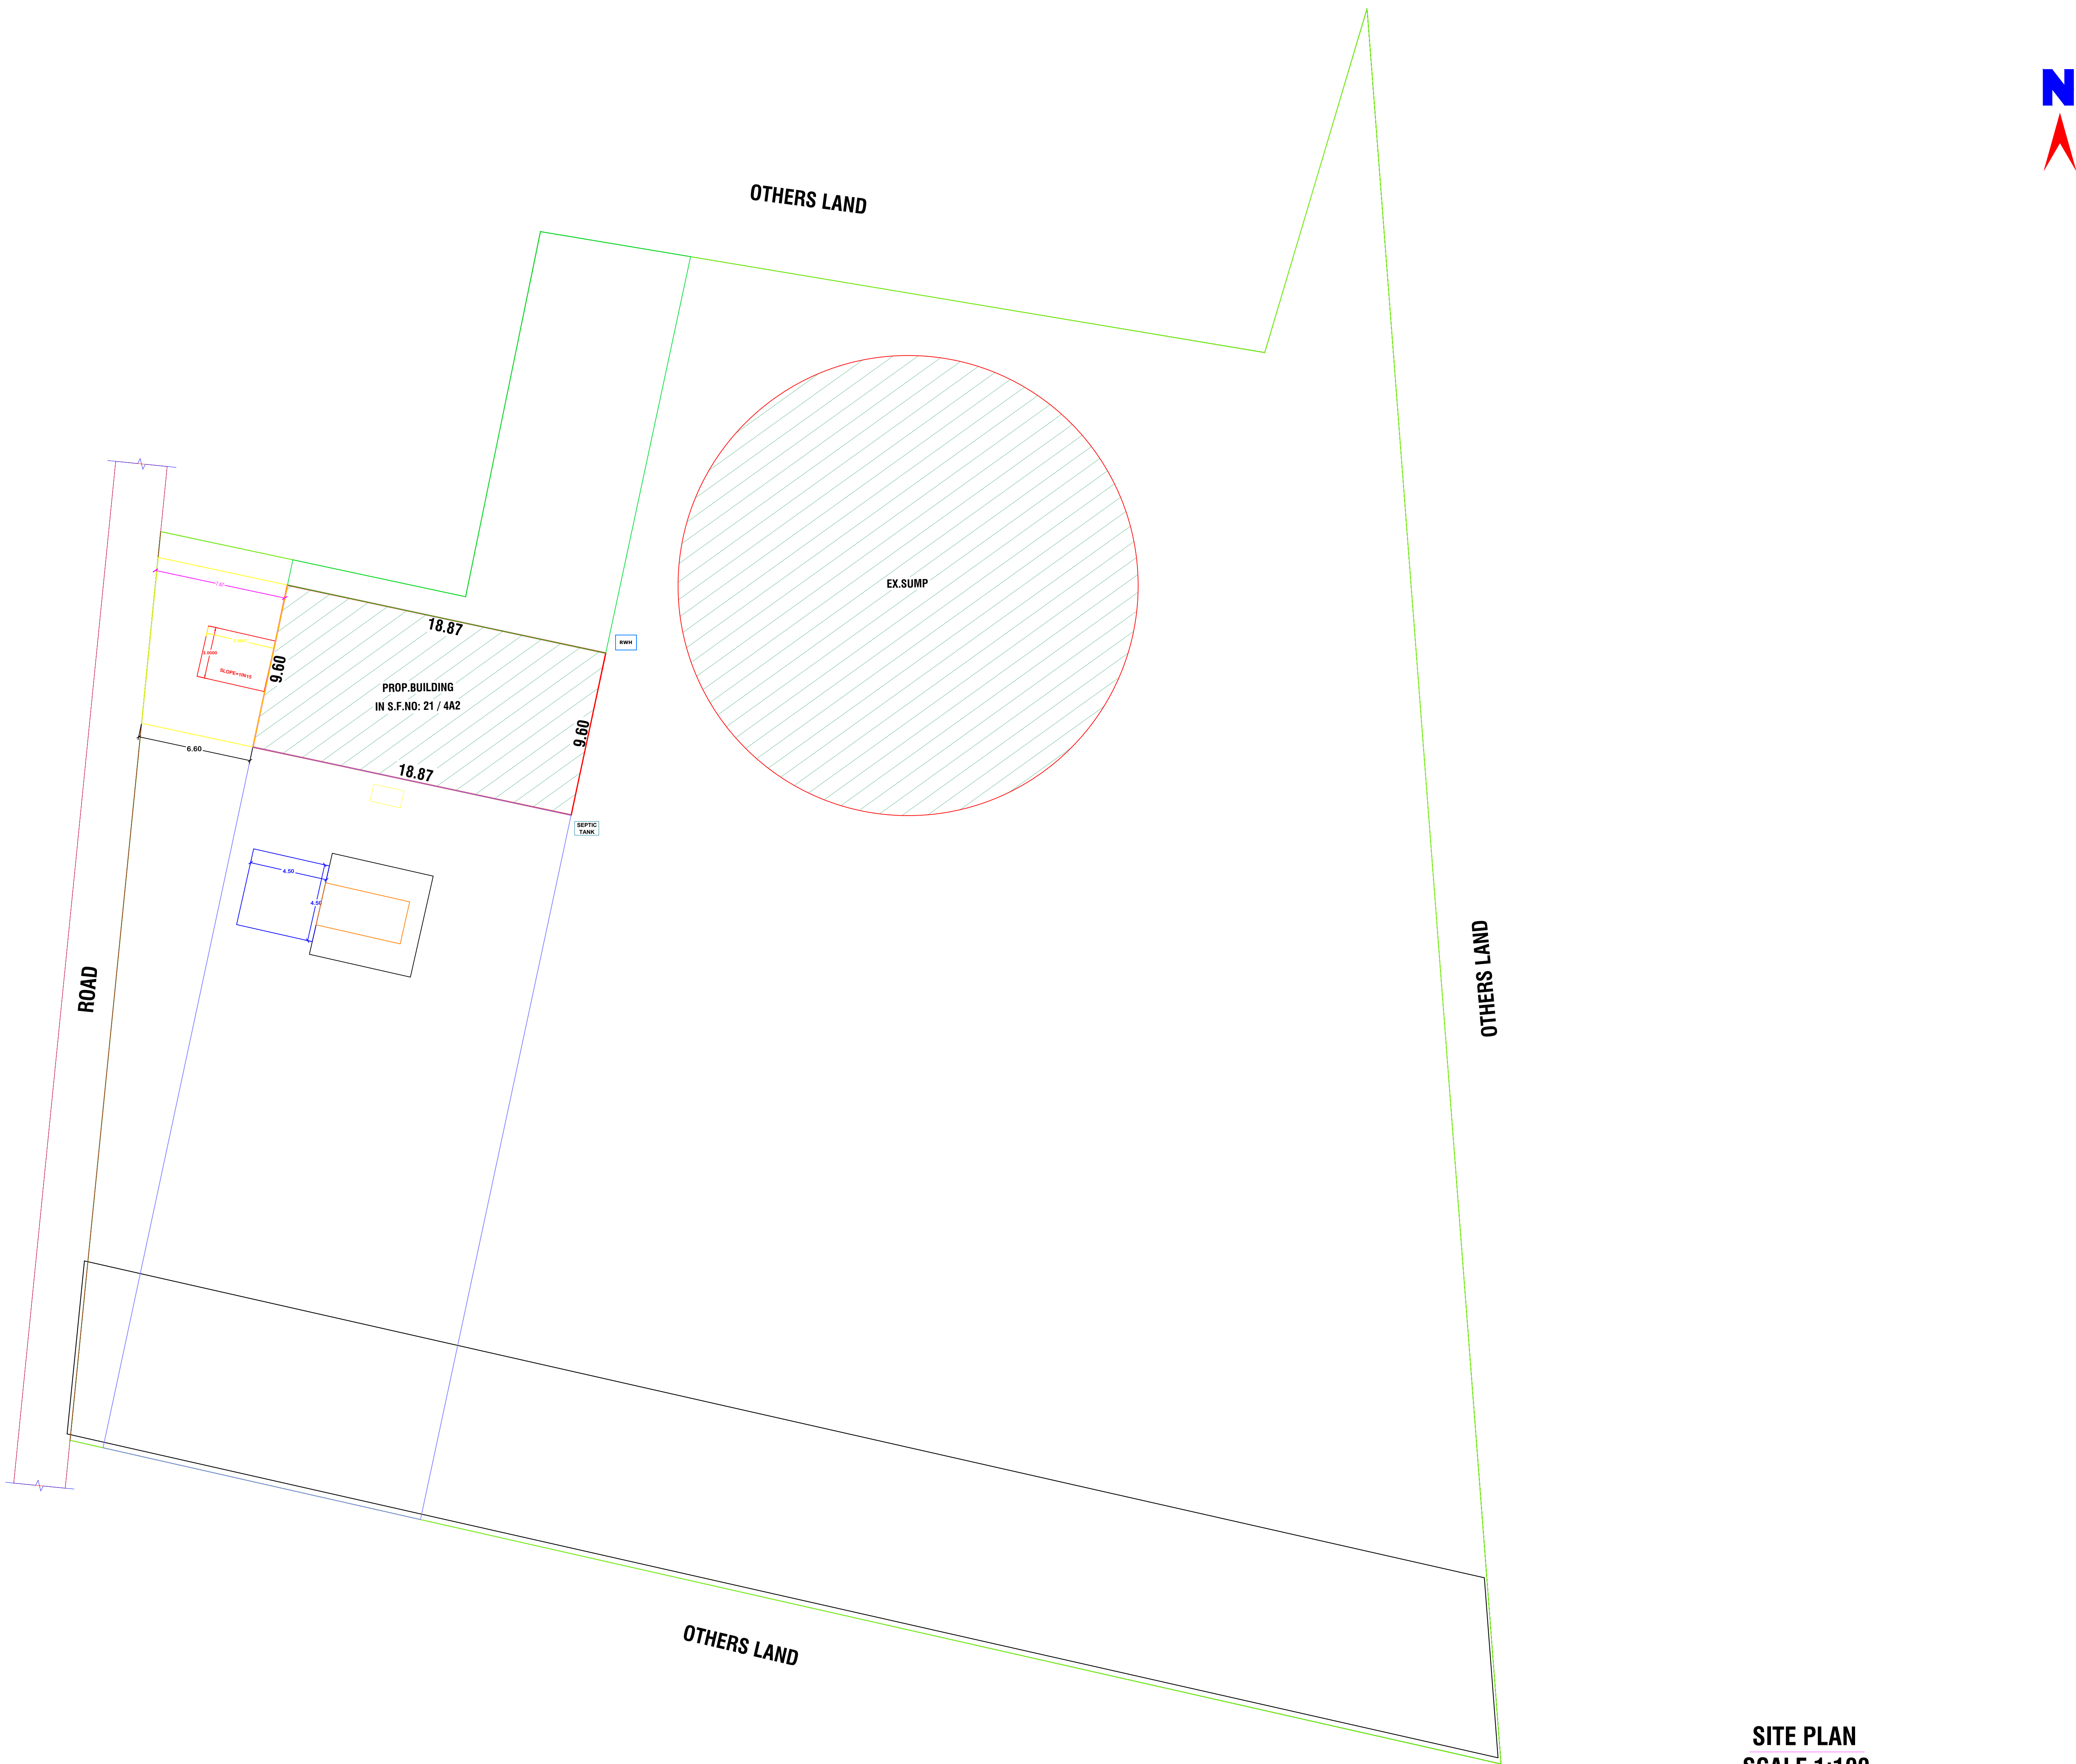

OFFICE USE			
AREA DETAILS			
REF.	DESCRIPTION	SQ.M	SQ.FT
□	SITE AREA	5550.00	59740
□	PRO. PLINTH AREA IN G.F	181.16	1950
□	EX. SUMP USED BY PANCHAYAT	557.42	6000
□	OPEN AREA	4811.42	51790
□	F.S.I	0.03	

JOINERY DETAILS		
RS	Rolling shutter	3.00 x 2.40
MD	Door	1.00 x 2.10
D1	Door	0.91 x 2.10
D2	Door	0.75 x 2.10
W	Window	1.50 x 1.50
W1	Window	1.20 x 1.50
V	Ventilator	0.90 x 0.60

ALL DIMENSIONS ARE IN METRE, SCALE 1:100

Note:

Waste Water Used for Garden
Rain Water harvesting Details Provided
Rain water harvesting tank to be provided



APPLICANT


Er. V. KAMALANATHAN, B.E.,
Civil Engineer
TP.R.E.No: 0003/2020
6/1400, Middle Street, Prathabaramapuram,
Nagapattinam - 611 111.
Ph: 98655 27762

ENGINEER