

PLAN SHOWING THE PROPOSED CONSTRUCTION OF COMMERCIAL BUILDING (SHOP) AT COMPRISED IN S.NO AS PER DOCUMENT :-143 / 2B4 & 2B4B AT KELAMBAKKAM VILLAGE AND S.NO AS PER DOCUMENT :- 594 / 2B2 PART, AS PER PER PATTA :-594 /2B2A3, 2B2C1 & 2B2C2 AND S.NO AS PER DOCUMENT :- 594 / 1B3, AS PER PATTA :- 594 / 53 AT PADUR VILLAGE, THIRUPORUR TALUK, CHENGALPATTU DISTRICT.

SCALE :- 1 : 100

SCHEDULE OF JOINERY				
Type	Width	Height	Description	
D1	1.50	2.40	Door	
D2	1.20	2.10	Door	
D3	0.90	2.10	Door	
D4	0.75	2.10	Door	
FG	4.73	2.90	Fixed glass	
FG1	4.43	2.90	Fixed glass	
FG2	3.90	2.90	Fixed glass	
RS	3.00	2.40	Rolling Shutter	
RS1	1.70	2.40	Rolling Shutter	
V	0.60	0.60	Ventilator	

W

N

E

S

PROPOSED
ROAD
BOUNDARY

APPLICANT SIGNATURE

R. Manikandan
R. MANIKANDAN, M.Tech. (Structures)
Registered Structural Engineer Grade I
SE/68-1/59/06/754 (CMDA), RSE 100682019 (GCC)
ALPHA ENGINEERING CONSULTANTS
#B-3, 50th Street, 27th Avenue, Adamb Nagar,
Chennai - 600 083. Ph: 9790791378


STRUCTURAL ENGINEER SIGNATURE

H. Sathakumaran
H. SATHAKUMARAN, ROOHI
CMDA Regd. No: RA/Gr.1/19/05/218
DTCF Regd. No: GLRGN/RA/Gr-1/2019/12/080
G.C.C. No: RA101382019
Regd. No: CA/2015/167818
Plot No.48, Kamaraj Nagar,
Periyar Mathur, Chennai - 600 068.
Ph: 9171609007
Email: shreekapladesigns@gmail.com

ARCHITECT SIGNATURE


FOR OFFICE USE ONLY
TAMILNADU STATE WIDE SINGLE WINDOW PORTAL
DCR Number : DCR620238M3MO
Online Application : SWP/BPA/010956/2023
Scrutiny Reference : QATJZVT0

PLANNING PERMISSION NO -BP/MLPA(CD-5) No. 78 / 2023

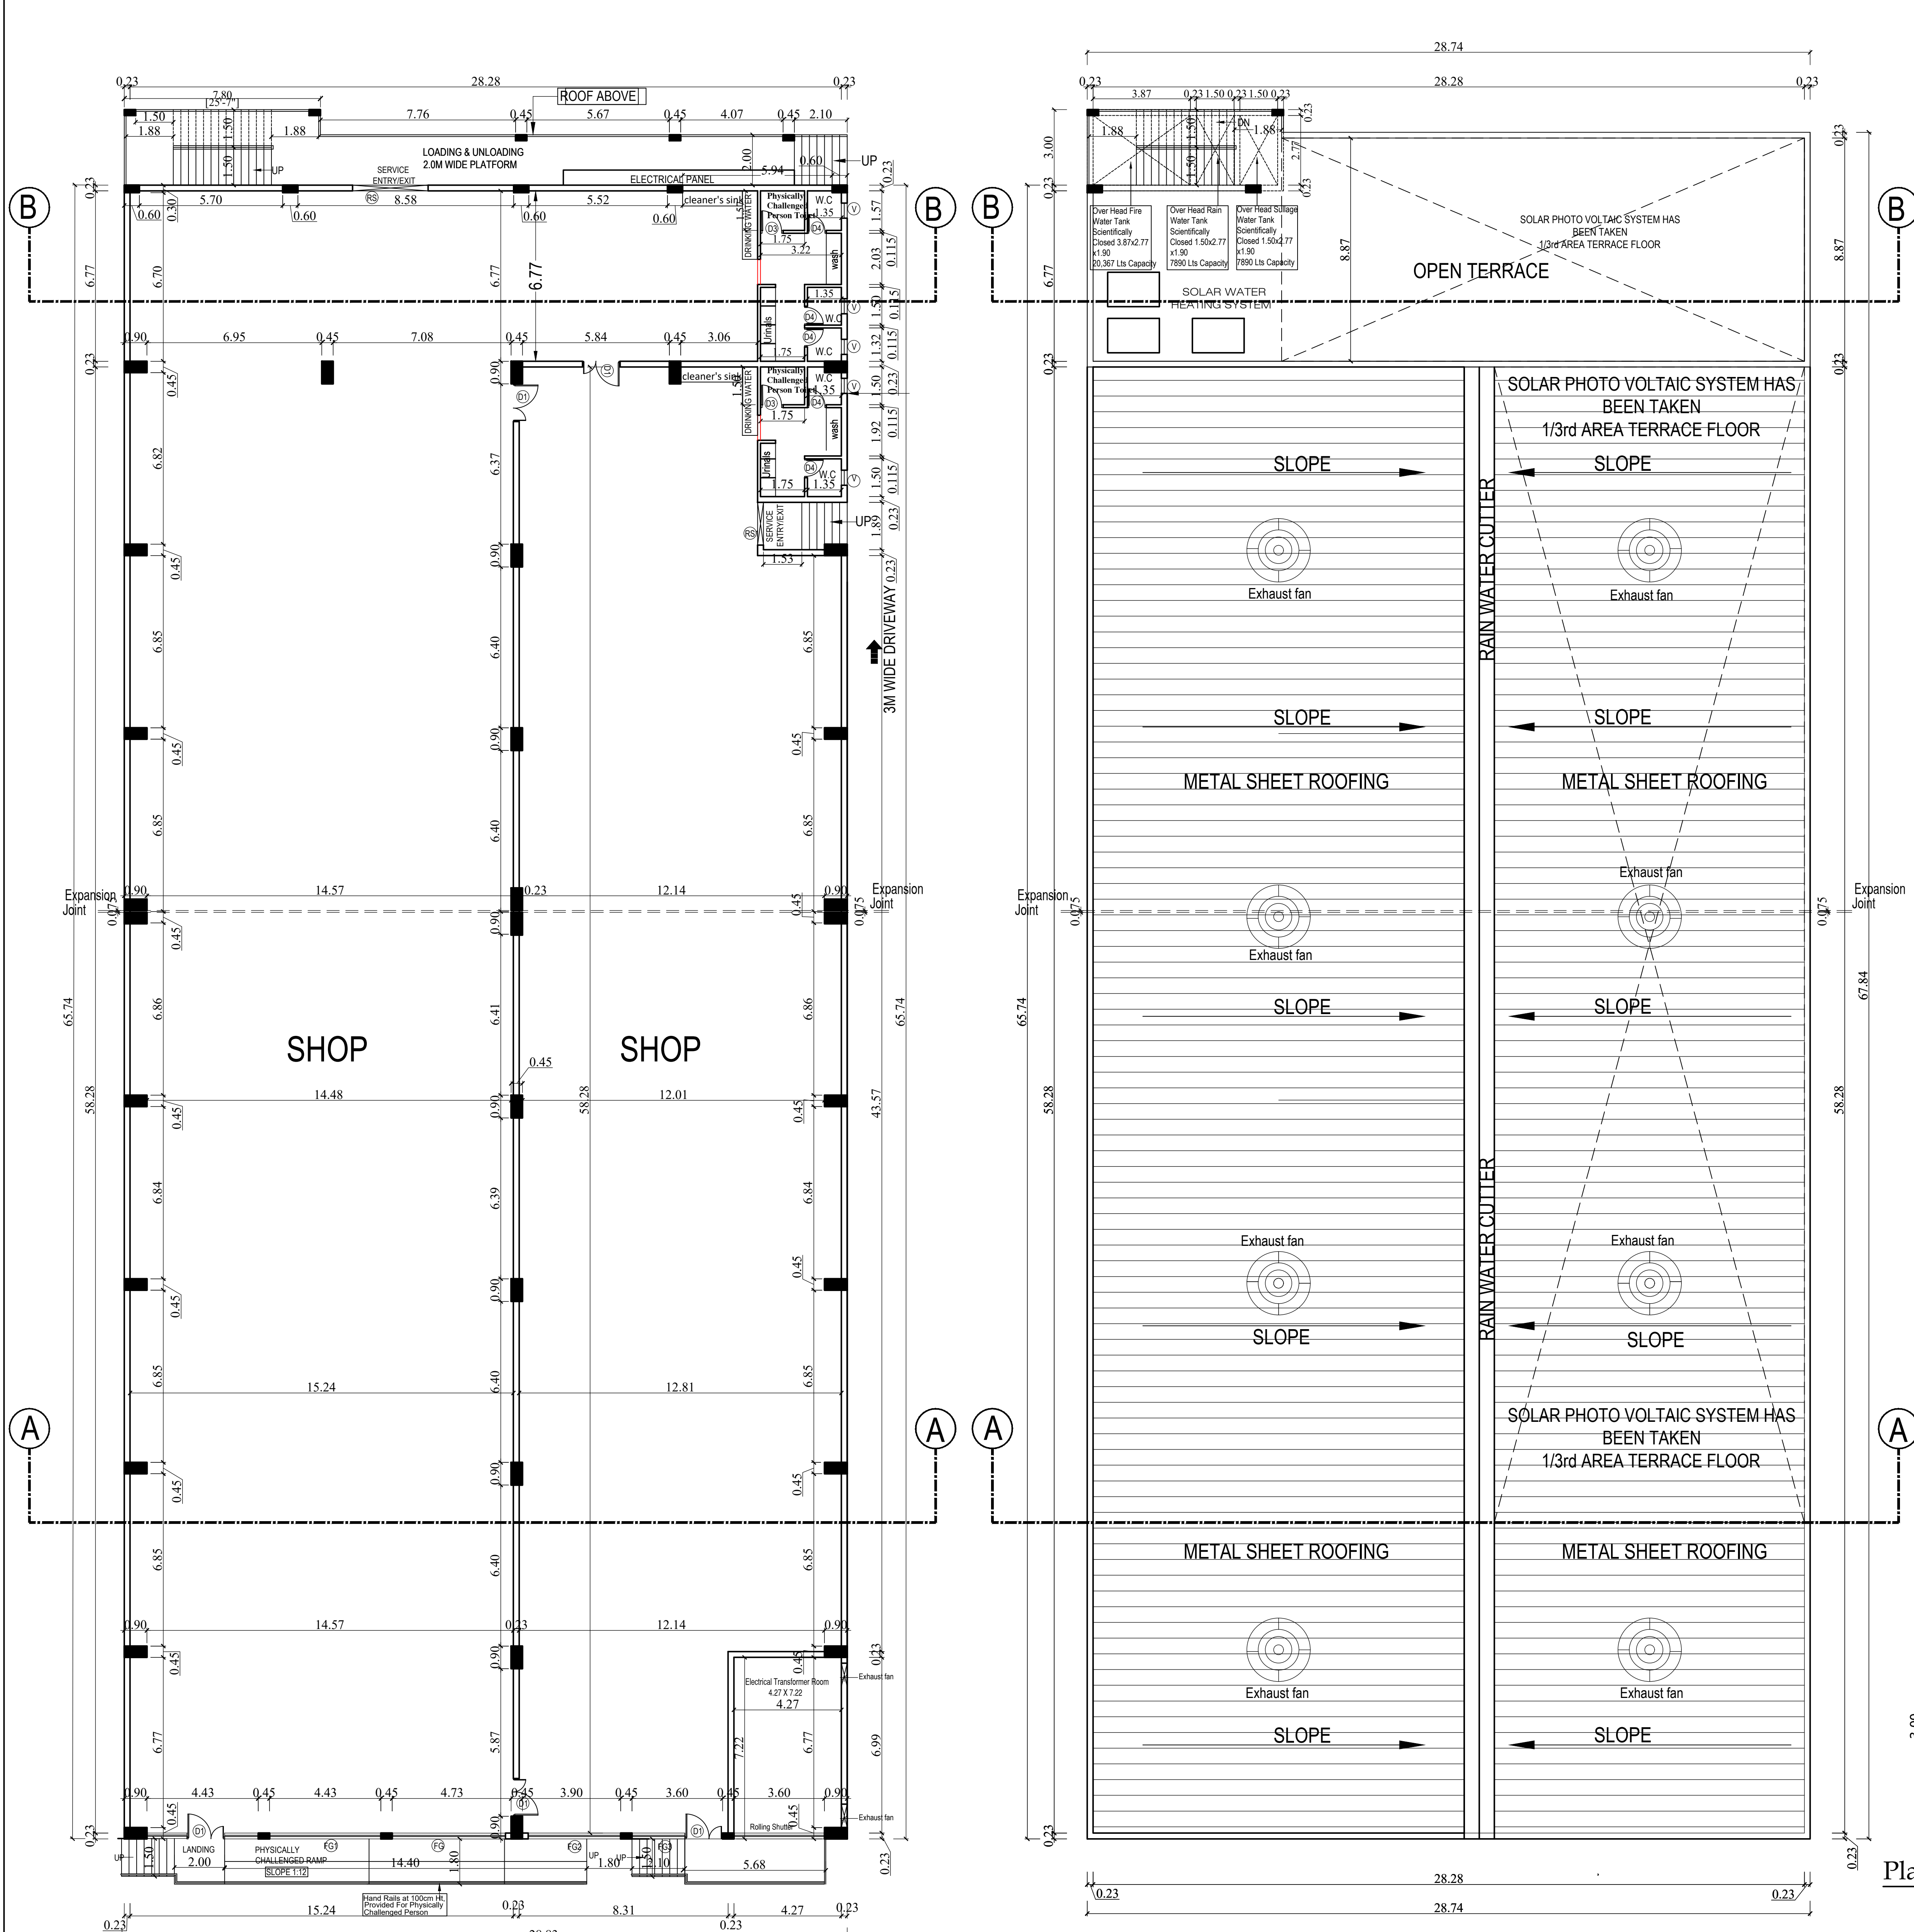

GROUND FLOOR PLAN
FULLY AIR CONDITIONED



TERRACE / TRUSS ROOF PLAN

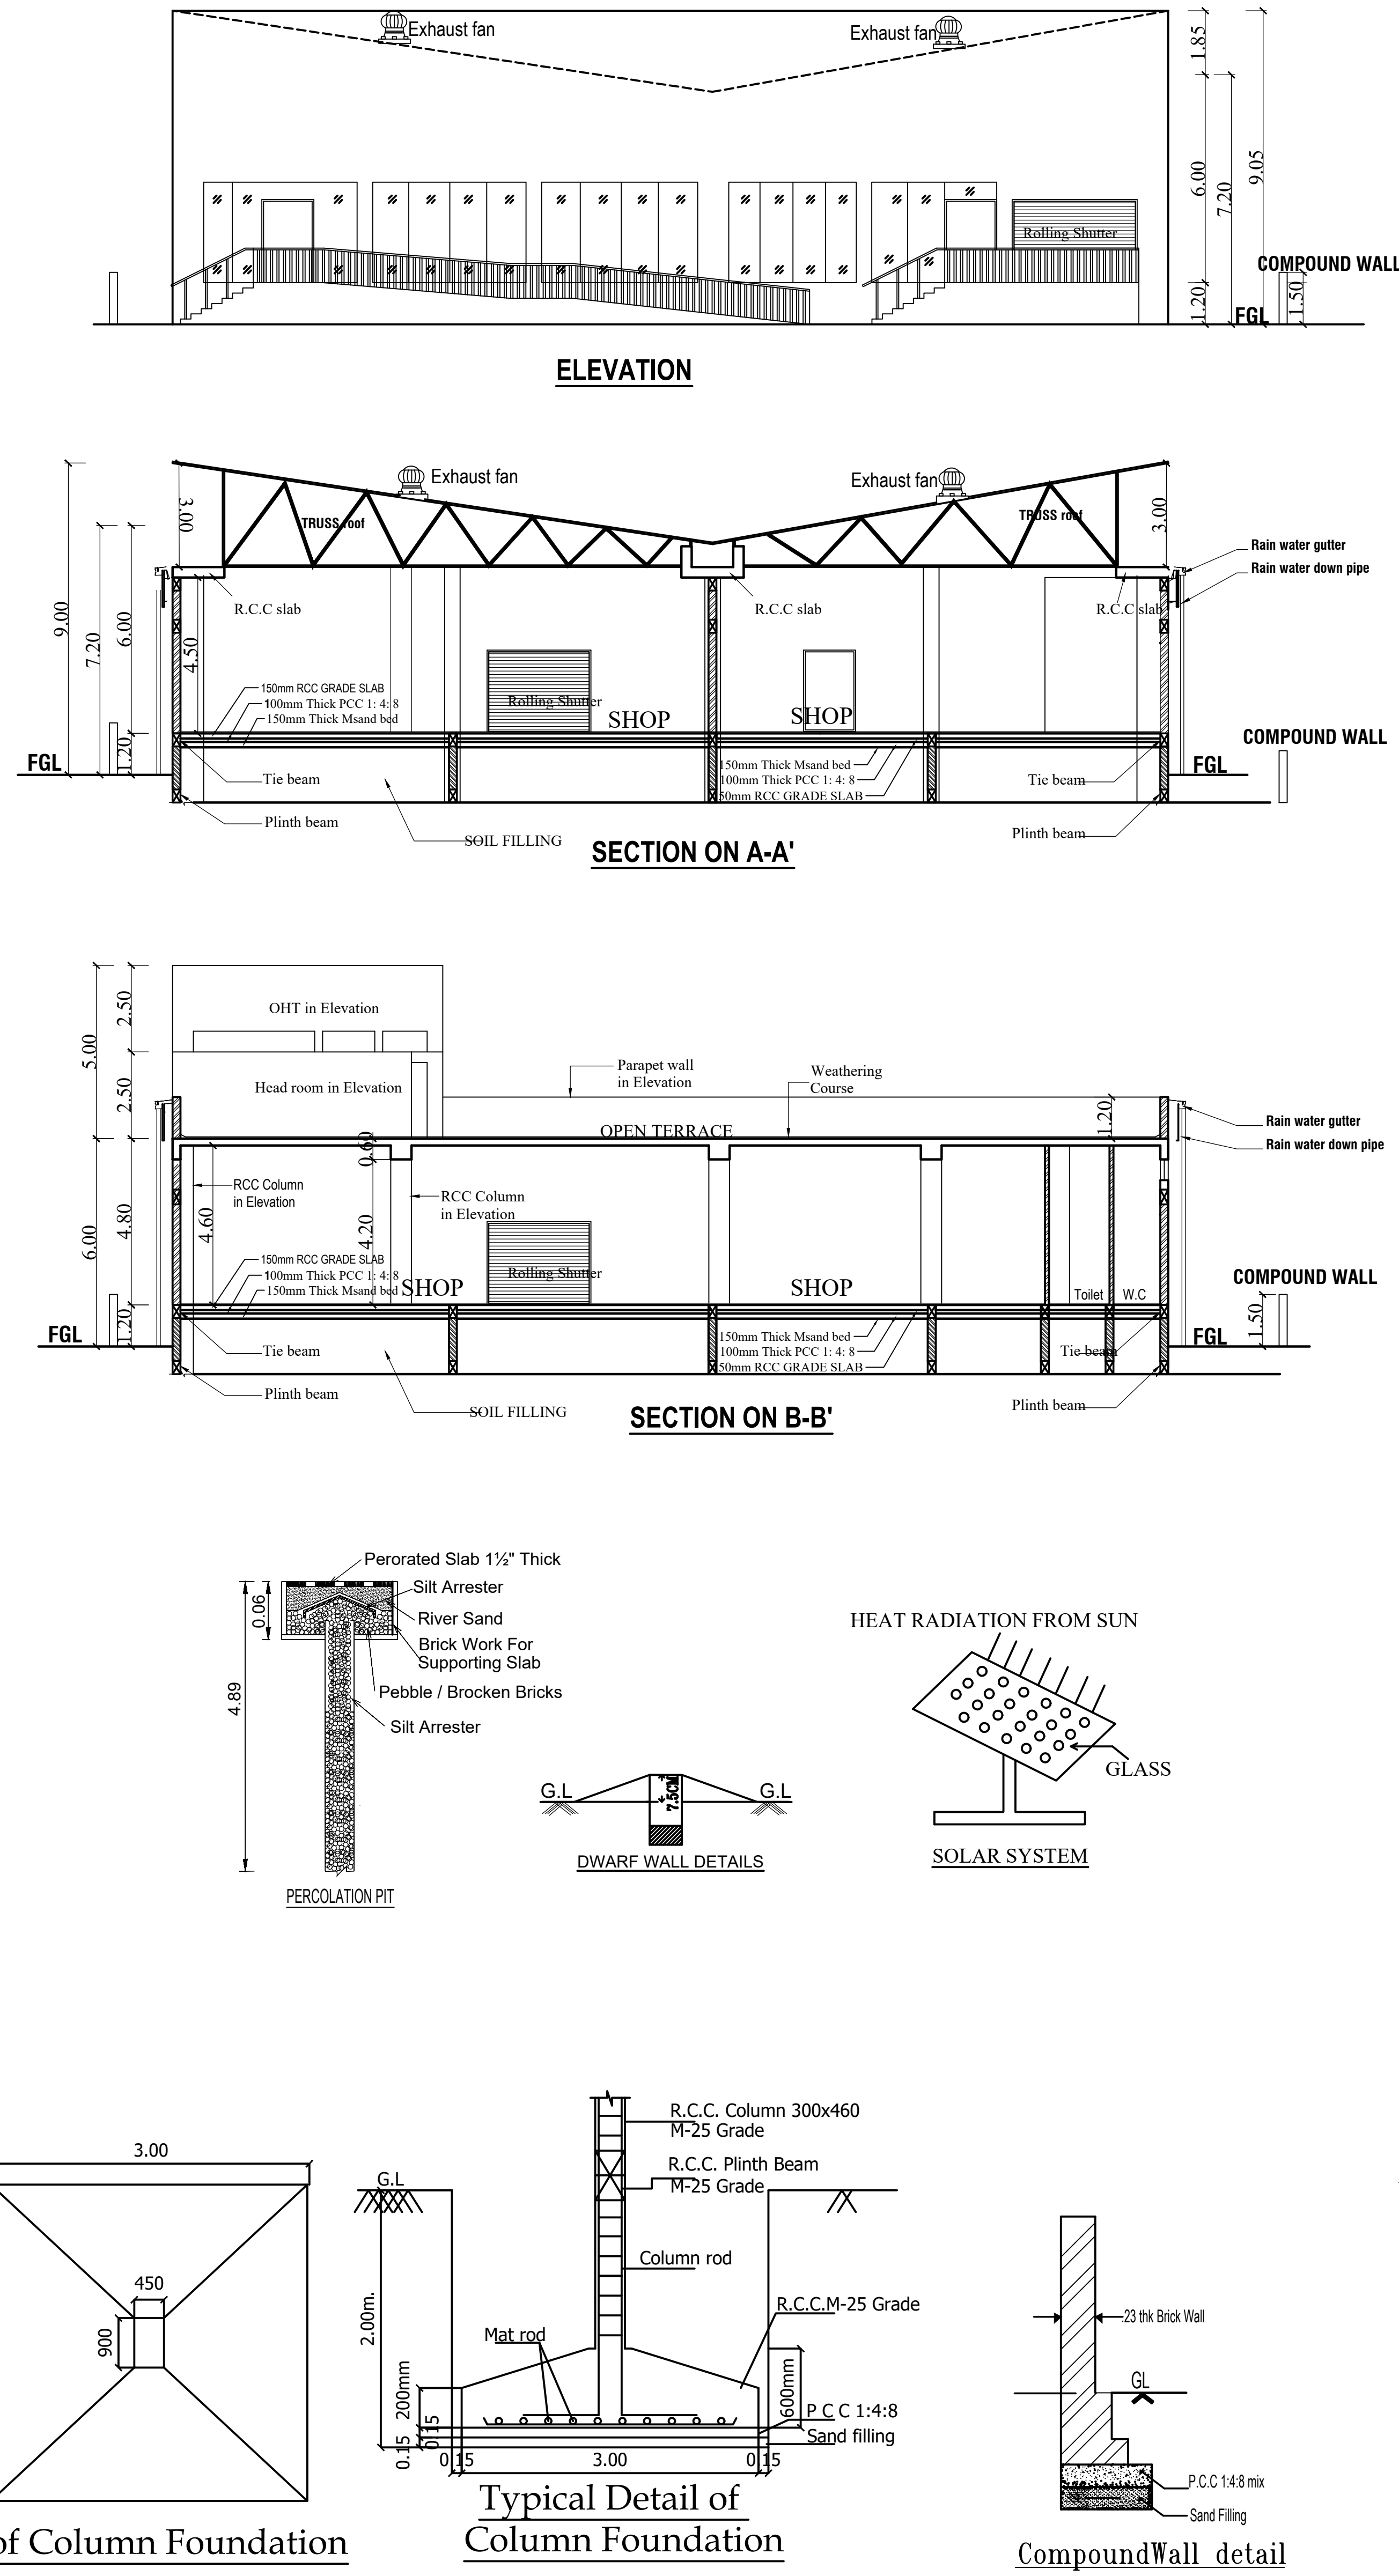

Plan of Column Foundation

Typical Detail of Column Foundation

CompoundWall detail

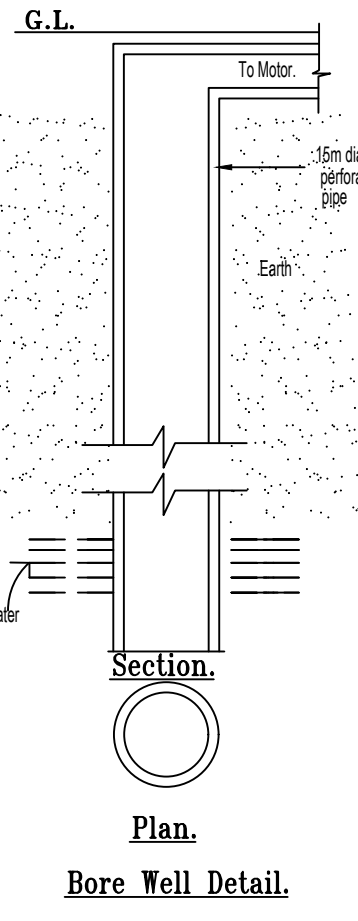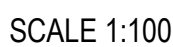

PLANNING PERMISSION NO -BP/MLPA(CD-5) No. 78 / 2023