

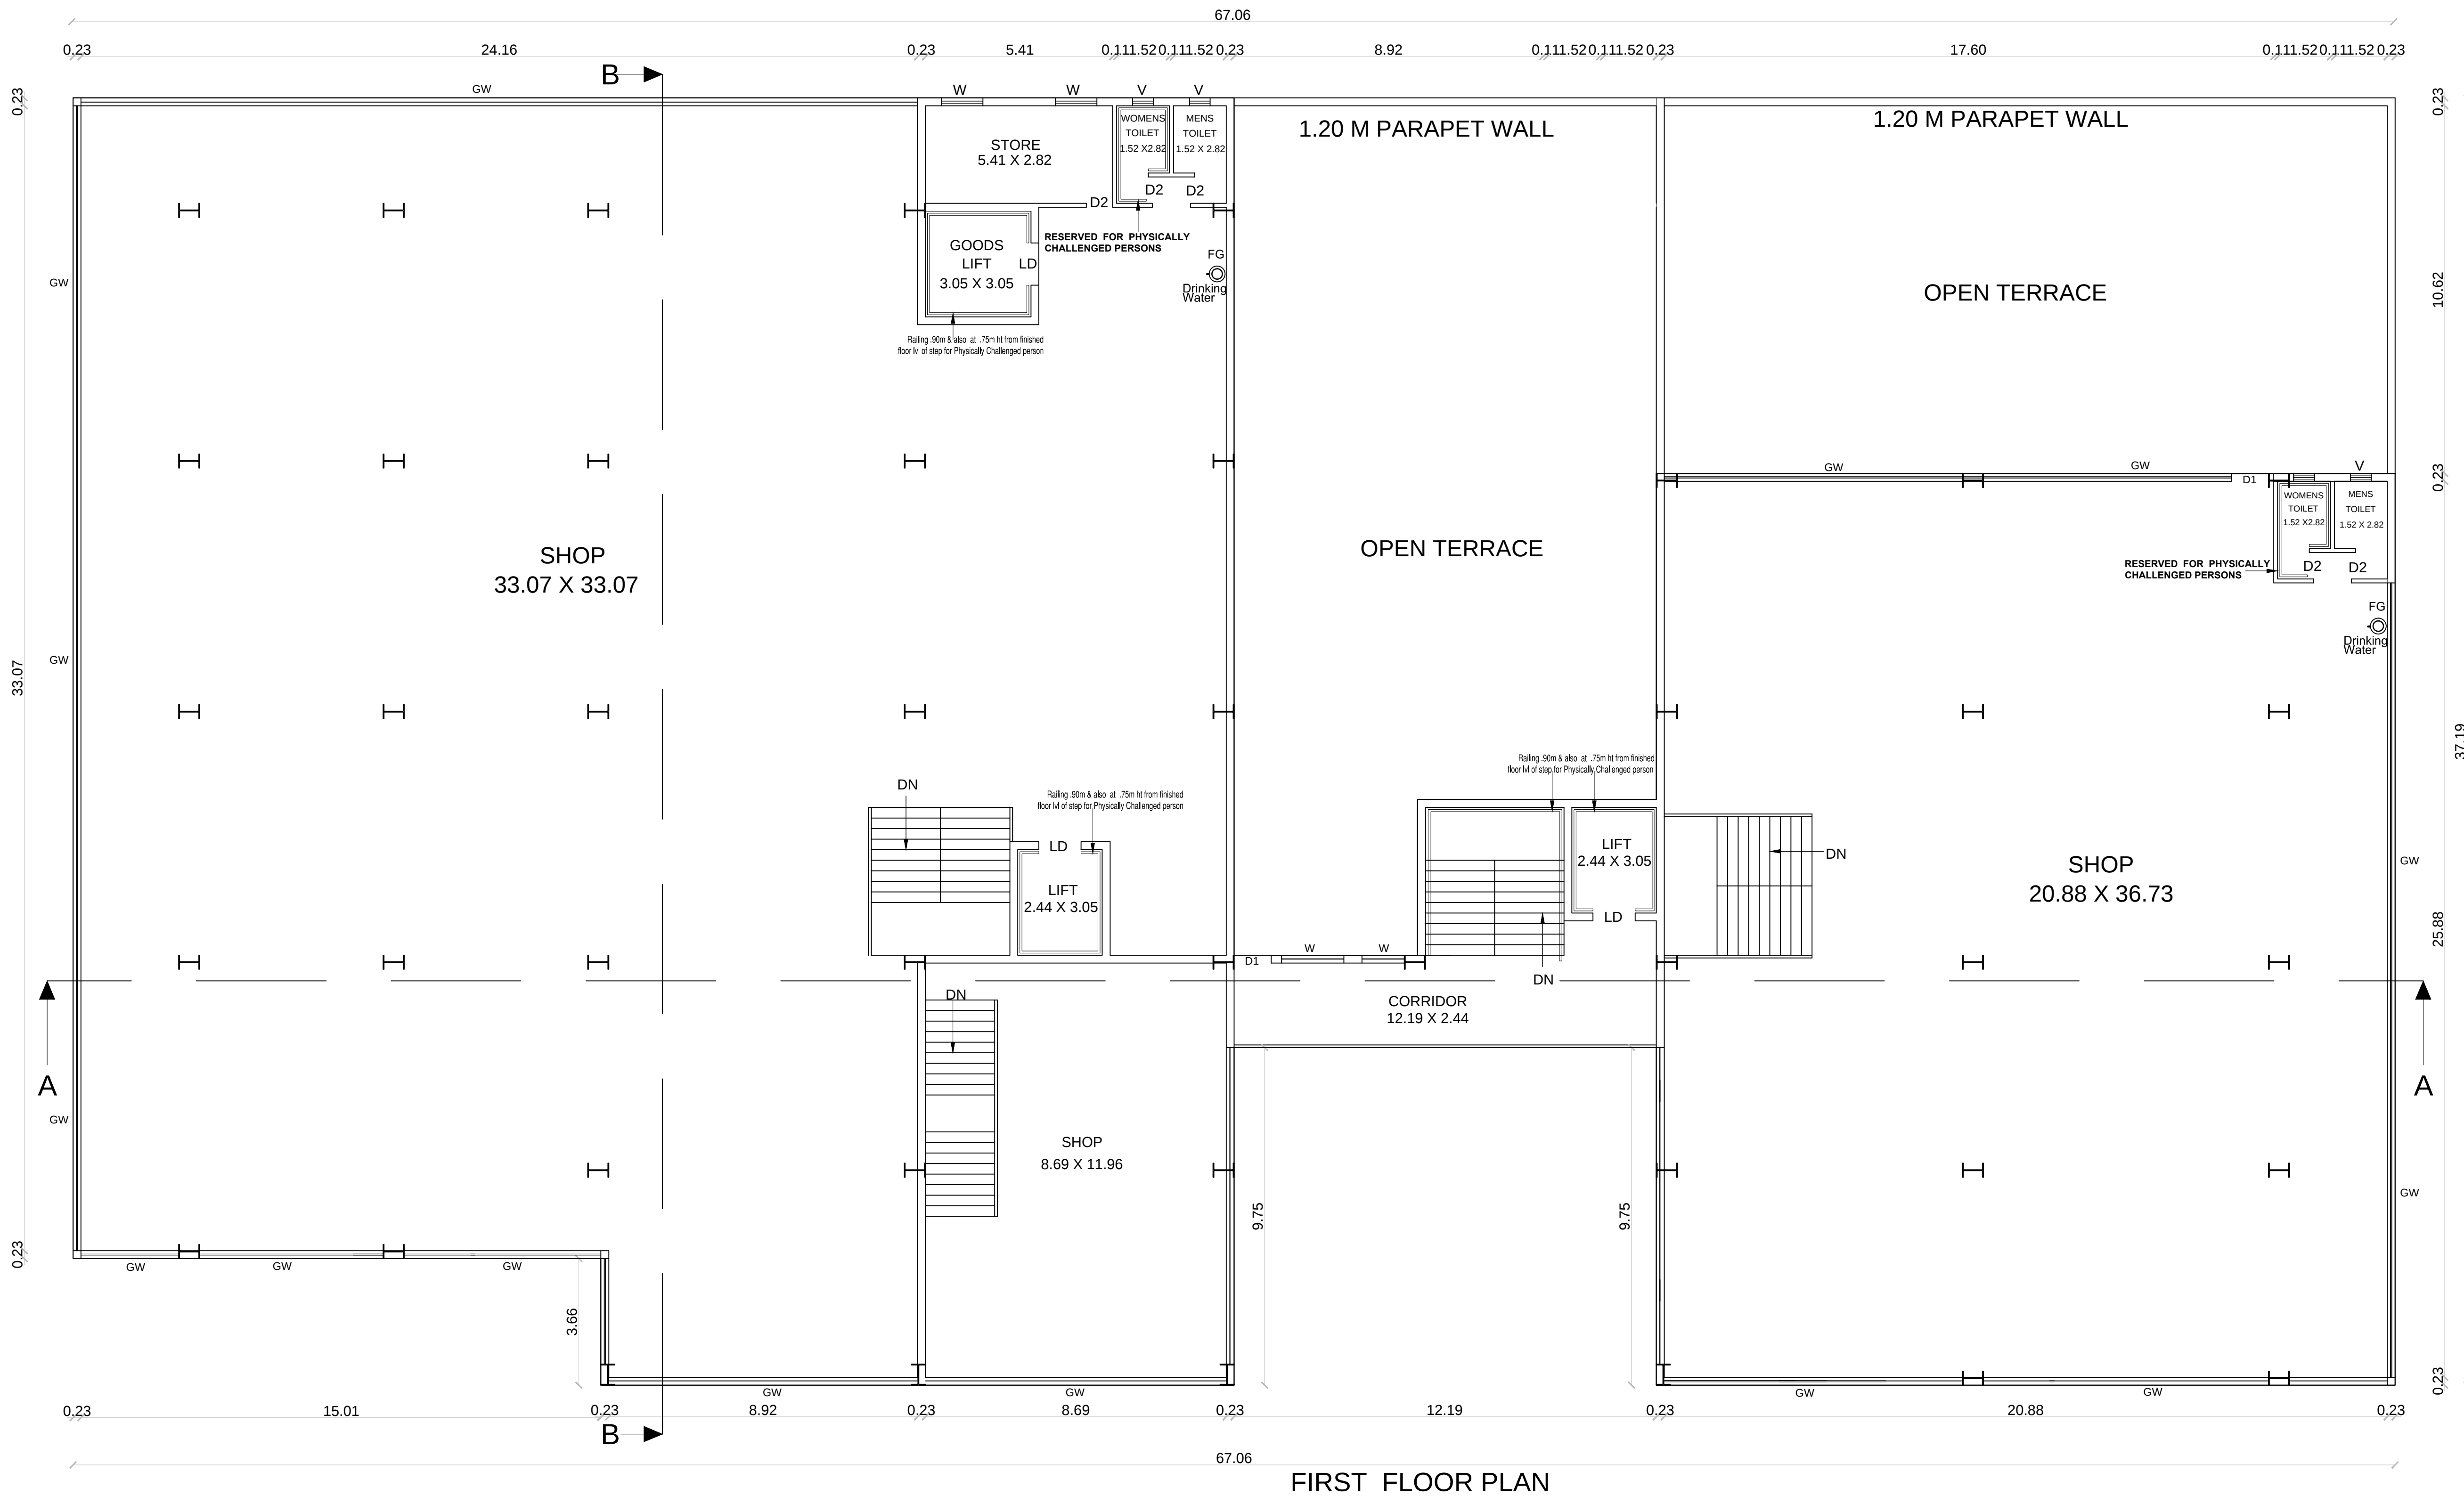
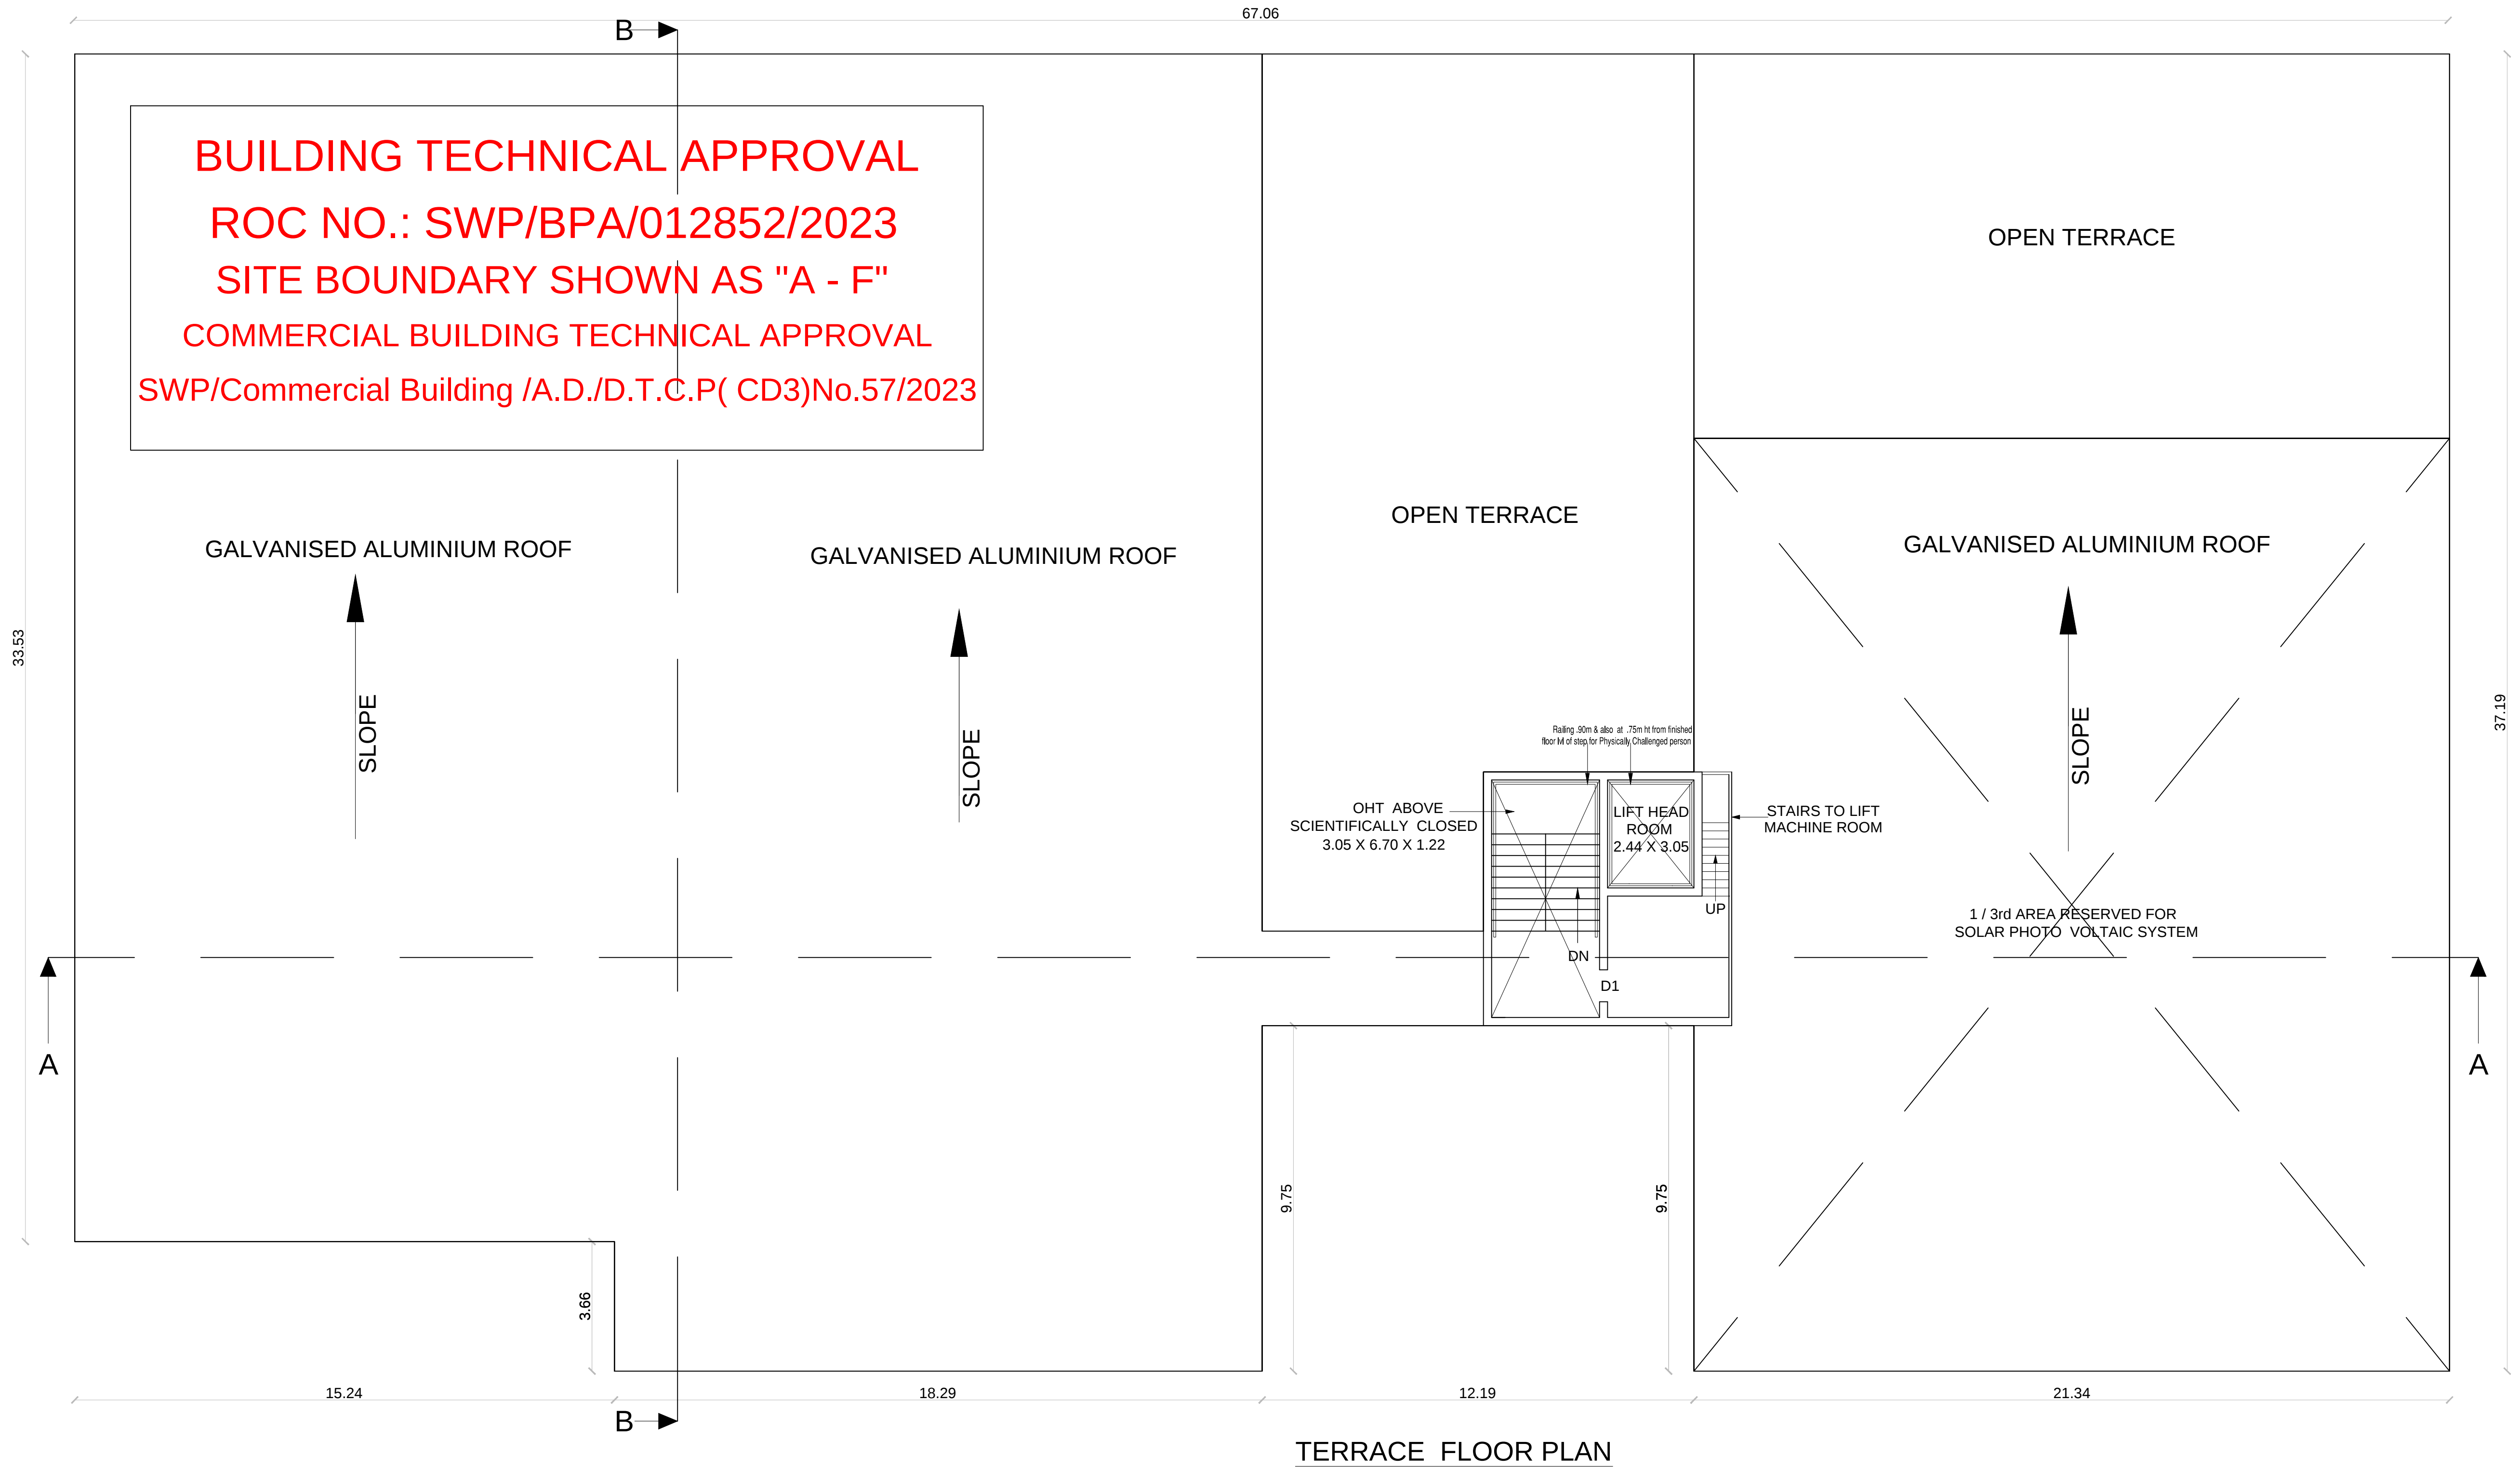
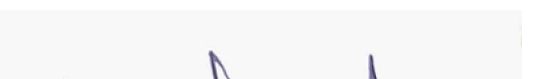
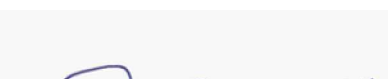
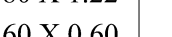


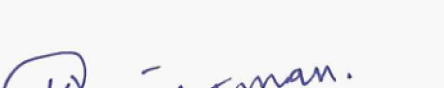

PLAN SHOWING THE PROPOSED CONSTRUCTION COMMERCIAL BUILDING AT S.NO.117/3B1,117/3B2, 117/4B,117/5B, 117/6A, NO.86, G.S.T.ROAD, SINGAPERUMAL KOIL - 603204,THIRUTHERI VILLAGE, CHENGALPATTU TALUK, KANCHEEPURAM DISTRICT.	AREA STATEMENT	SQ.M	SPECIFICATION	SCHEDULE OF JOINERIES	SIZES	ALL DIMENSIONS ARE IN METRE.	SCALE - 1:100	 R. MANIKANDAN, M.Tech. (Structures) Registered Structural Engineer Grade-1 (DTC) CGLRGN/SE/G-1/2019/09/036 AURA ENGINEERING CONSULTANTS #8, 50th Street, 7th Avenue, Ashok Nagar, Chennai - 600 063. Ph: 9790751378	 K. PERIYANNAN Registered Architect COA Regn. No. CA/62/14655 Periyannan Associates No. 9, Kanaka Sri Nagar, Cathedral Road, Chennai-600 088. Phone: 044-2811 5161
	PLOT AREA (AS PER PATTA)	4350.00	FOUNDATION BRICK WORK	D DOOR D1 DOOR D2 DOOR	1.22 X 2.13 0.91 X 2.13 0.75 X 2.13				
	GROUND FLOOR AREA	1887.79	PLASTERING FOR CEILING	W WINDOW V VENTILATOR GW GLAZED WINDOW	1.80 X 1.22 0.60 X 0.60				
	FIRST FLOOR AREA	1816.43	FLOORING CEMENT PAINT						
	TOTAL BUILDUP AREA	3704.22	R.C.C WOOD WORK	COLOUR INDEX PROPOSED BOUNDARY ROAD					
	FSI	0.85	WEATHERING COURSE						
	PLOT COVERAGE	43.40 %							
						OWNER'S SIGNATURE	REGISTERED STRUCTURAL ENGINEER	REGISTERED ENGINEER	

PLAN SHOWING THE PROPOSED CONSTRUCTION COMMERCIAL BUILDING AT S.NO.117/3B1,117/3B2, 117/4B,117/5B, 117/6A, NO.86, G.S.T.ROAD, SINGAPERUMAL KOIL - 603204,THIRUTHERI VILLAGE, CHENGALPATTU TALUK, KANCHEEPURAM DISTRICT.	AREA STATEMENT	SQ.M	SPECIFICATION	SCHEDULE OF JOINERIES	SIZES	ALL DIMENSIONS ARE IN METRE.	SCALE - 1:100	 R. MANIKANDAN , M.Tech, (Structures) Registered Structural Engineer Grade-I (DTCPE) CGLRGN/SE/IG- I/2019/09/036 AURA ENGINEERING CONSULTANTS #8, 50th Street, 7th Avenue, Ashok Nagar, Chennai - 600 083. Ph: 9790751378	 K. PERIYANNAN Registered Architect COA Regn. No. CA/92/14655 Periyannan Associates No. 9, Kanaka Sri Nagar, Cathedral Road, Chennai-600 088. Phone: 044-2811 5161
	PLOT AREA (AS PER PATTA)	4350.00	FOUNDATION - RCC COLUMN FOOTINGS	D DOOR	1.22 X 2.13				
	GROUND FLOOR AREA	1887.79	BRICK WORK - C.M 1:6 FOR SUPER STRUCTURE	D1 DOOR	0.91 X 2.13				
	FIRST FLOOR AREA	1816.43	PLASTERING - C.M 1:5 FOR WALLS & 1:3 FOR CEILING	D2 DOOR	0.75 X 2.13				
	TOTAL BUILDUP AREA	3704.22	FLOORING - VITRIFIED TILES	W WINDOW	1.80 X 1.22				
	FSI	0.85	CEMENT PAINT - TWO COATS FOR WALLS & ONE EXTRA COAT FOR CEILING	V VENTILATOR	0.60 X 0.60				
	PLOT COVERAGE	43.40 %	R.C.C - M25 GRADE FOR ALL CONCRETE WORKS	GW GLAZED WINDOW					
			COLOUR INDEX PROPOSED BOUNDARY ROAD						
						OWNER'S SIGNATURE	REGISTERED STRUCTURAL ENGINEER	REGISTERED ENGINEER	

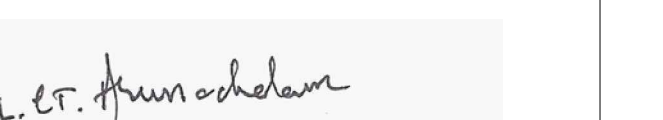