
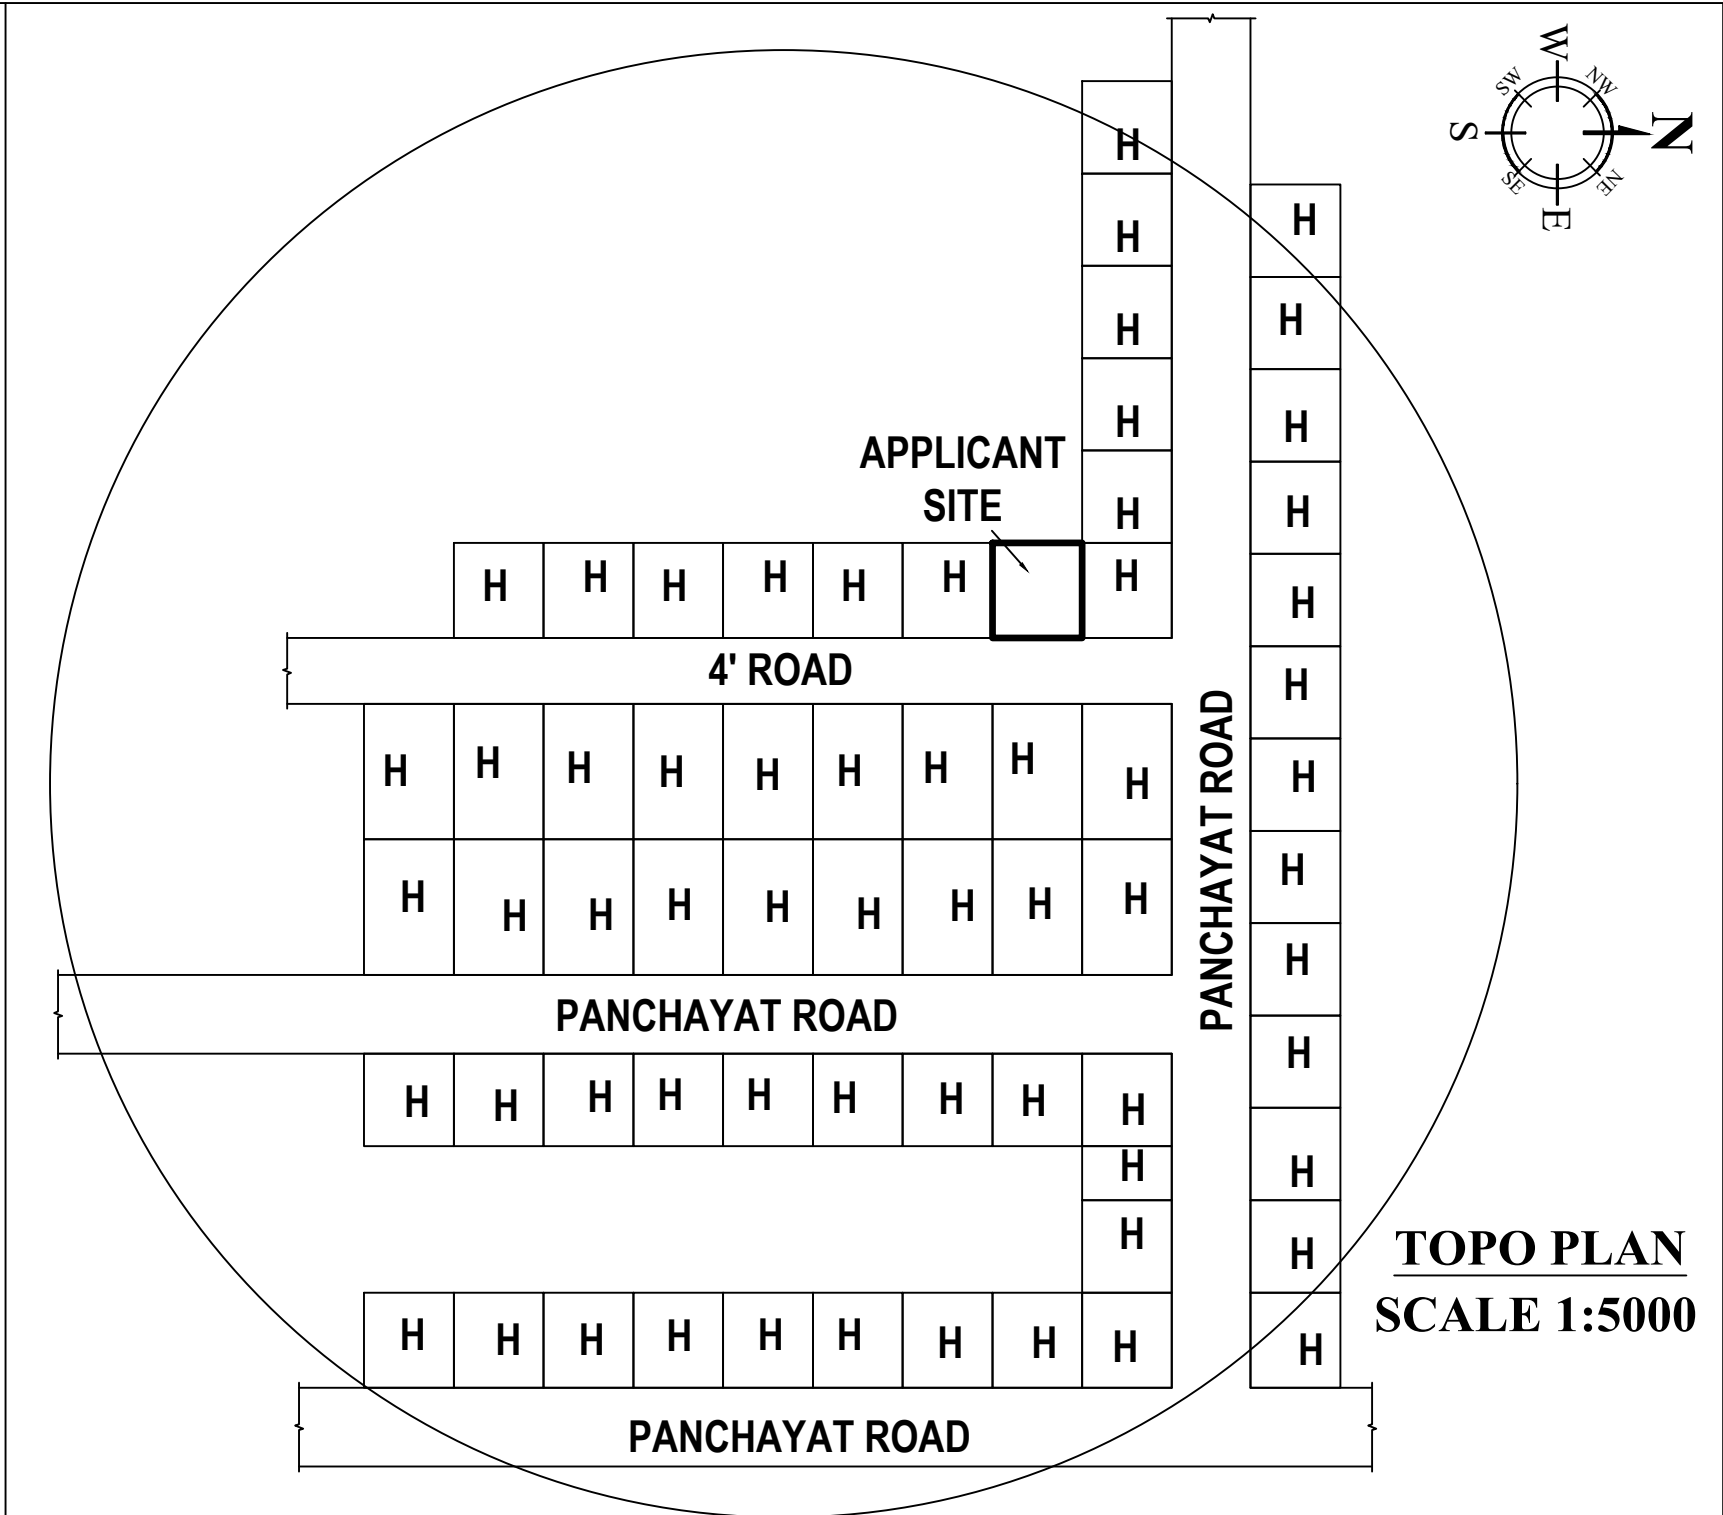


PLAN SHOWING THE ADDITIONAL PROPOSED CONSTRUCTION OF R.C.C. ROOF FIRST FLOOR BUILDING FOR DWELLING PURPOSE IN R.S.F. NO. 355/4B, DOOR NO. 03/12, WARD NO. 10, AT V.O.C. NAGAR, ALAMPALAYAM TOWN PANCHAYAT, KOMARAPALAYAM TALUK, NAMAKKAL DISTRICT.

APPLICANT :

Mr. R.KARTHIKEYAN,
S/o. RAMAMOORTHY.

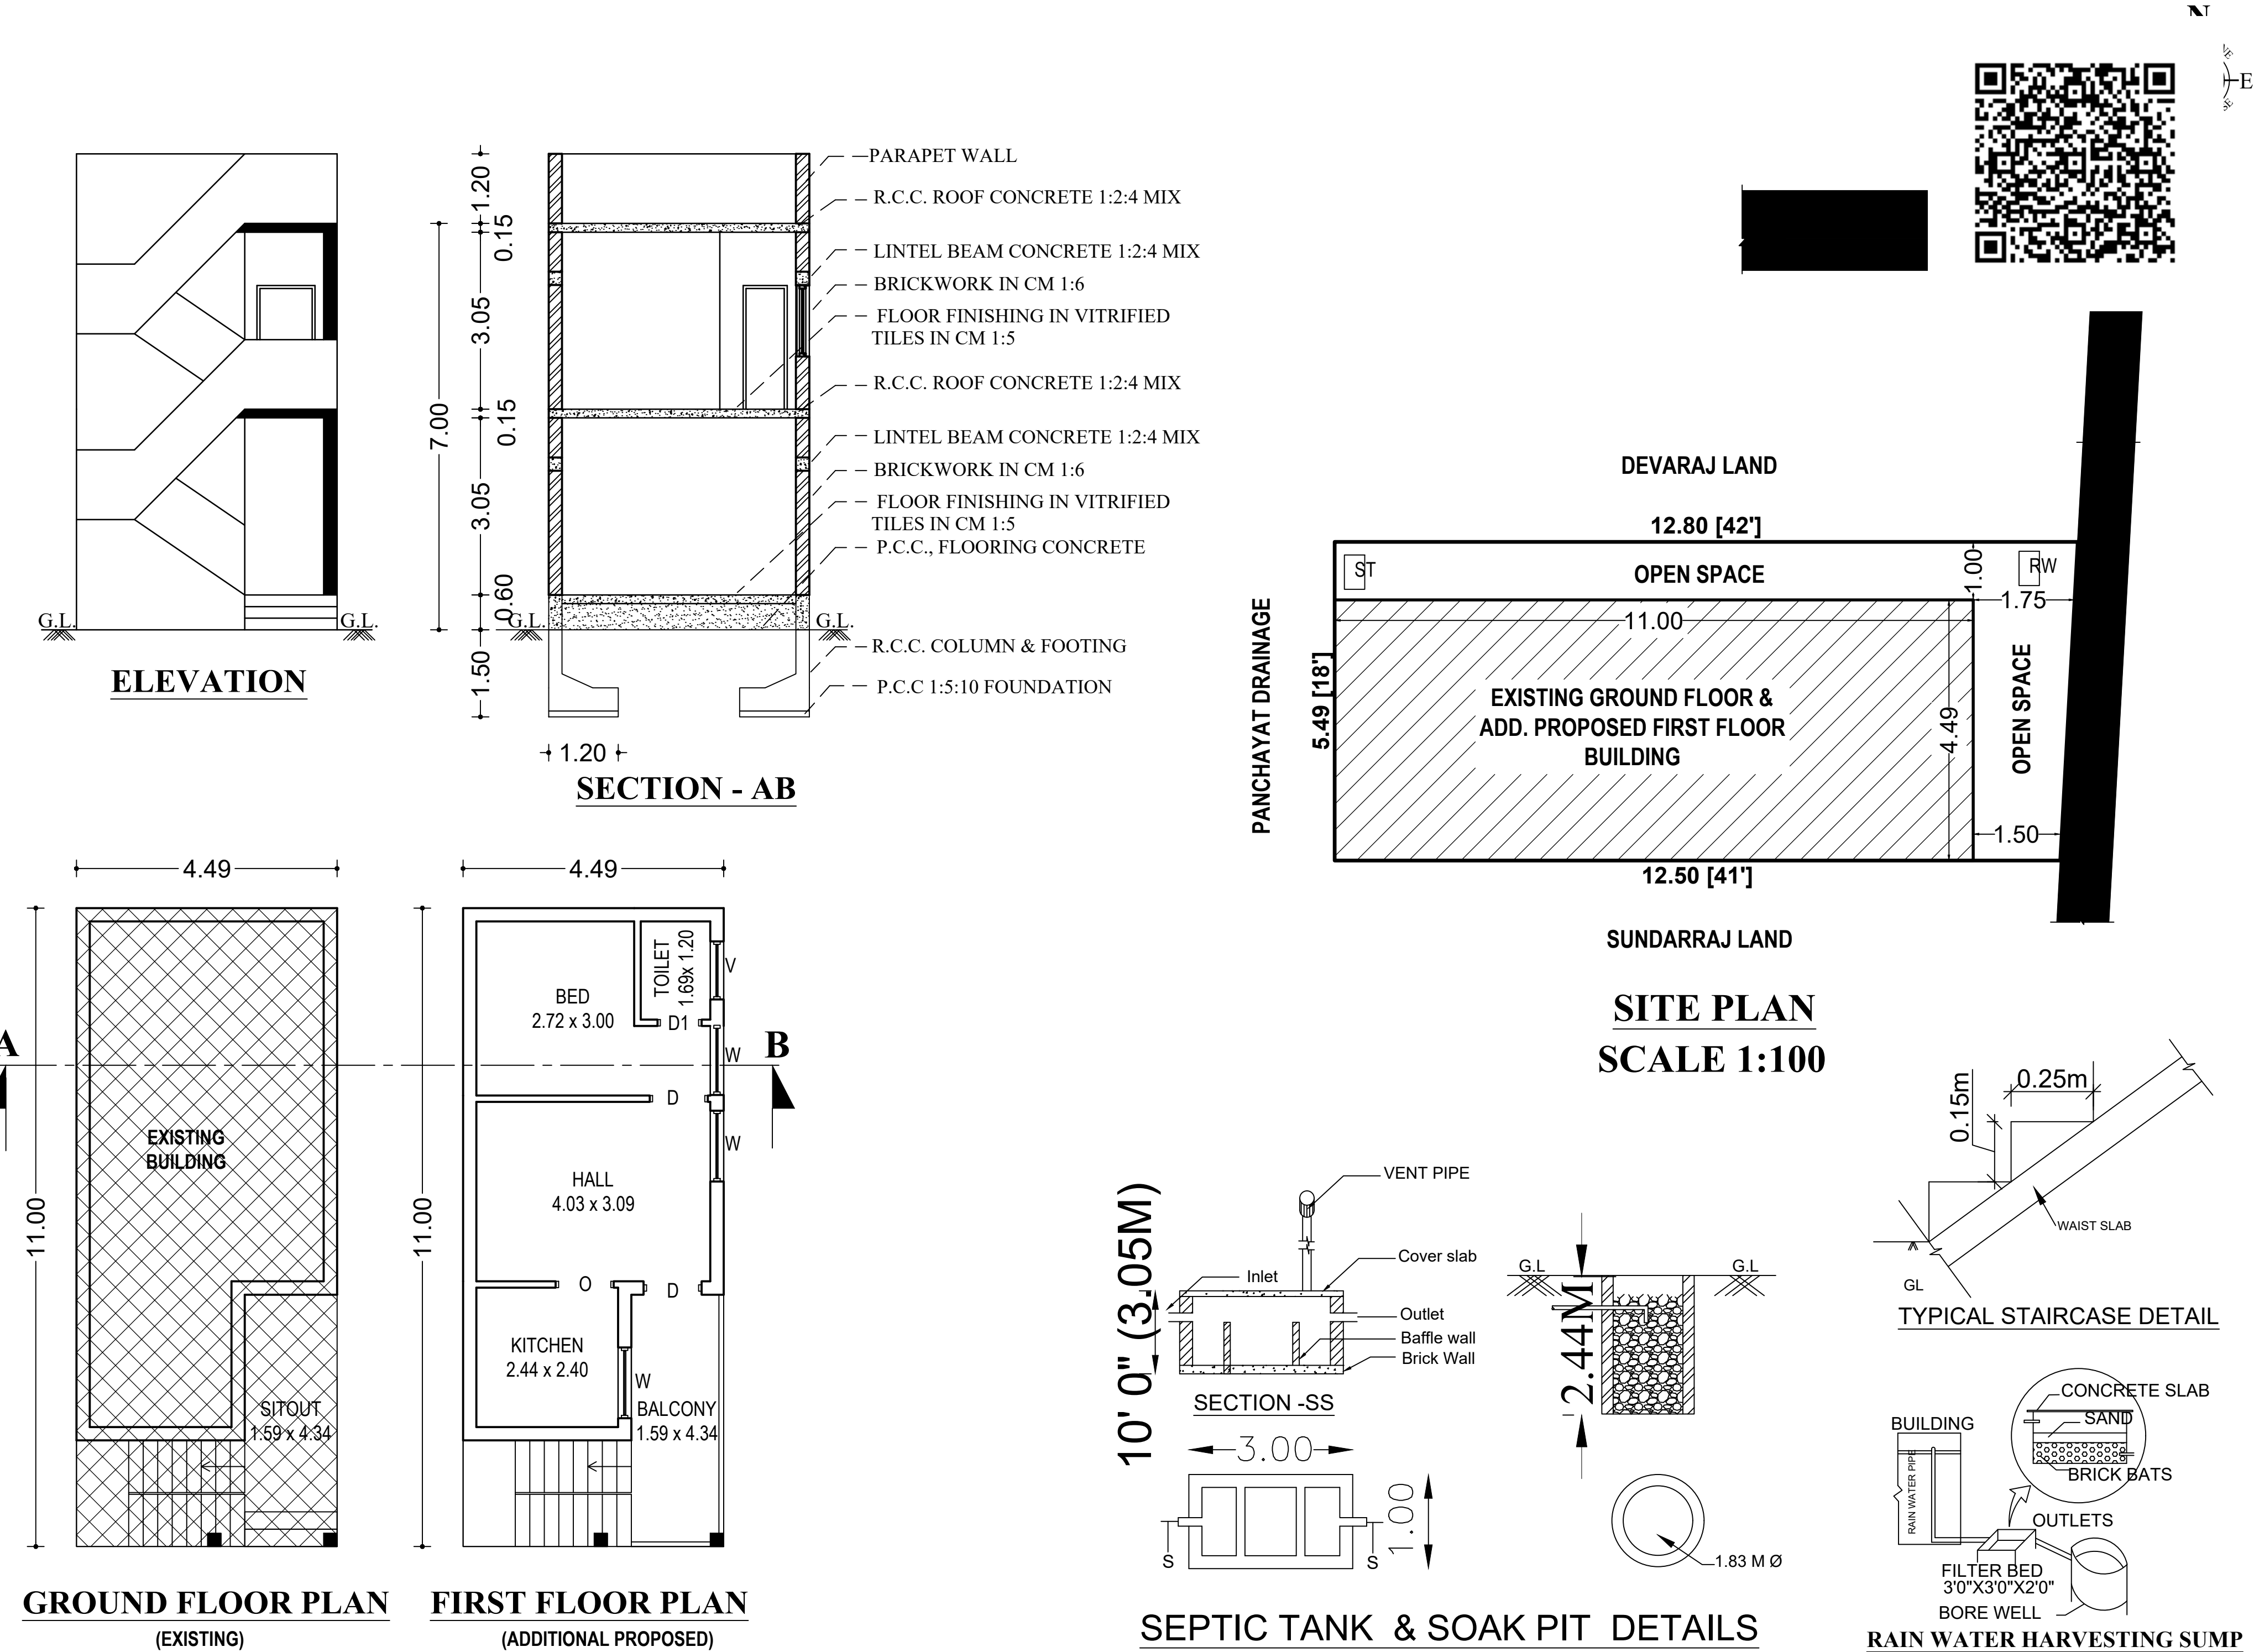

AREA DETAILS			
S.NO.	DESCRIPTION	SQ MT	SQ FT
1	AREA OF THE APPLICANT SITE	69.42	747.00
2	PLINTH AREA OF THE ADD. PROPOSED R.C.C. ROOF RESIDENTIAL BUILDING IN F.F.	49.39	531.63
3	PLINTH AREA OF THE EXISTING R.C.C. ROOF RESIDENTIAL BUILDING IN G.F.	49.39	531.63
4	AREA OF THE OPEN SPACE IN G.F.	20.03	215.37
5	PROPOSED SEPTIC TANK AND SOAK PIT EACH	-	1 No.,
6	PROPOSED RAINWATER HARVESTING SUMP	-	1 No.,

REF	JOINERY SCHEDULE	FEET	METRE
D	DOOR	3'3" X 7'0"	1.00 X 2.13
O	OPEN	3'0" X 7'0"	0.91 X 2.13
D1	DOOR	2'6" X 7'0"	0.76 X 2.13
W	WINDOW	4'0" X 5'0"	1.22 X 1.52
V	VENTILATOR	3'0" X 2'0"	0.91 X 0.61

COLOUR INDEX:- PROPOSED BUILDING	
EXISTING BUILDING	
BOUNDARY OF THE SITE	

ALL MEASURE MENTS ARE IN METRE / FEET

APPLICANT	ENGINEER
	 Er. T. PRABHU, D.C.E., L.B.S., B.E., LICENCED BUILDING ENGINEER ATP BUILDERS 330, ALAMEDU, ALAMPALAYAM (Po), ERODE-8. Cell : 98427 33700