
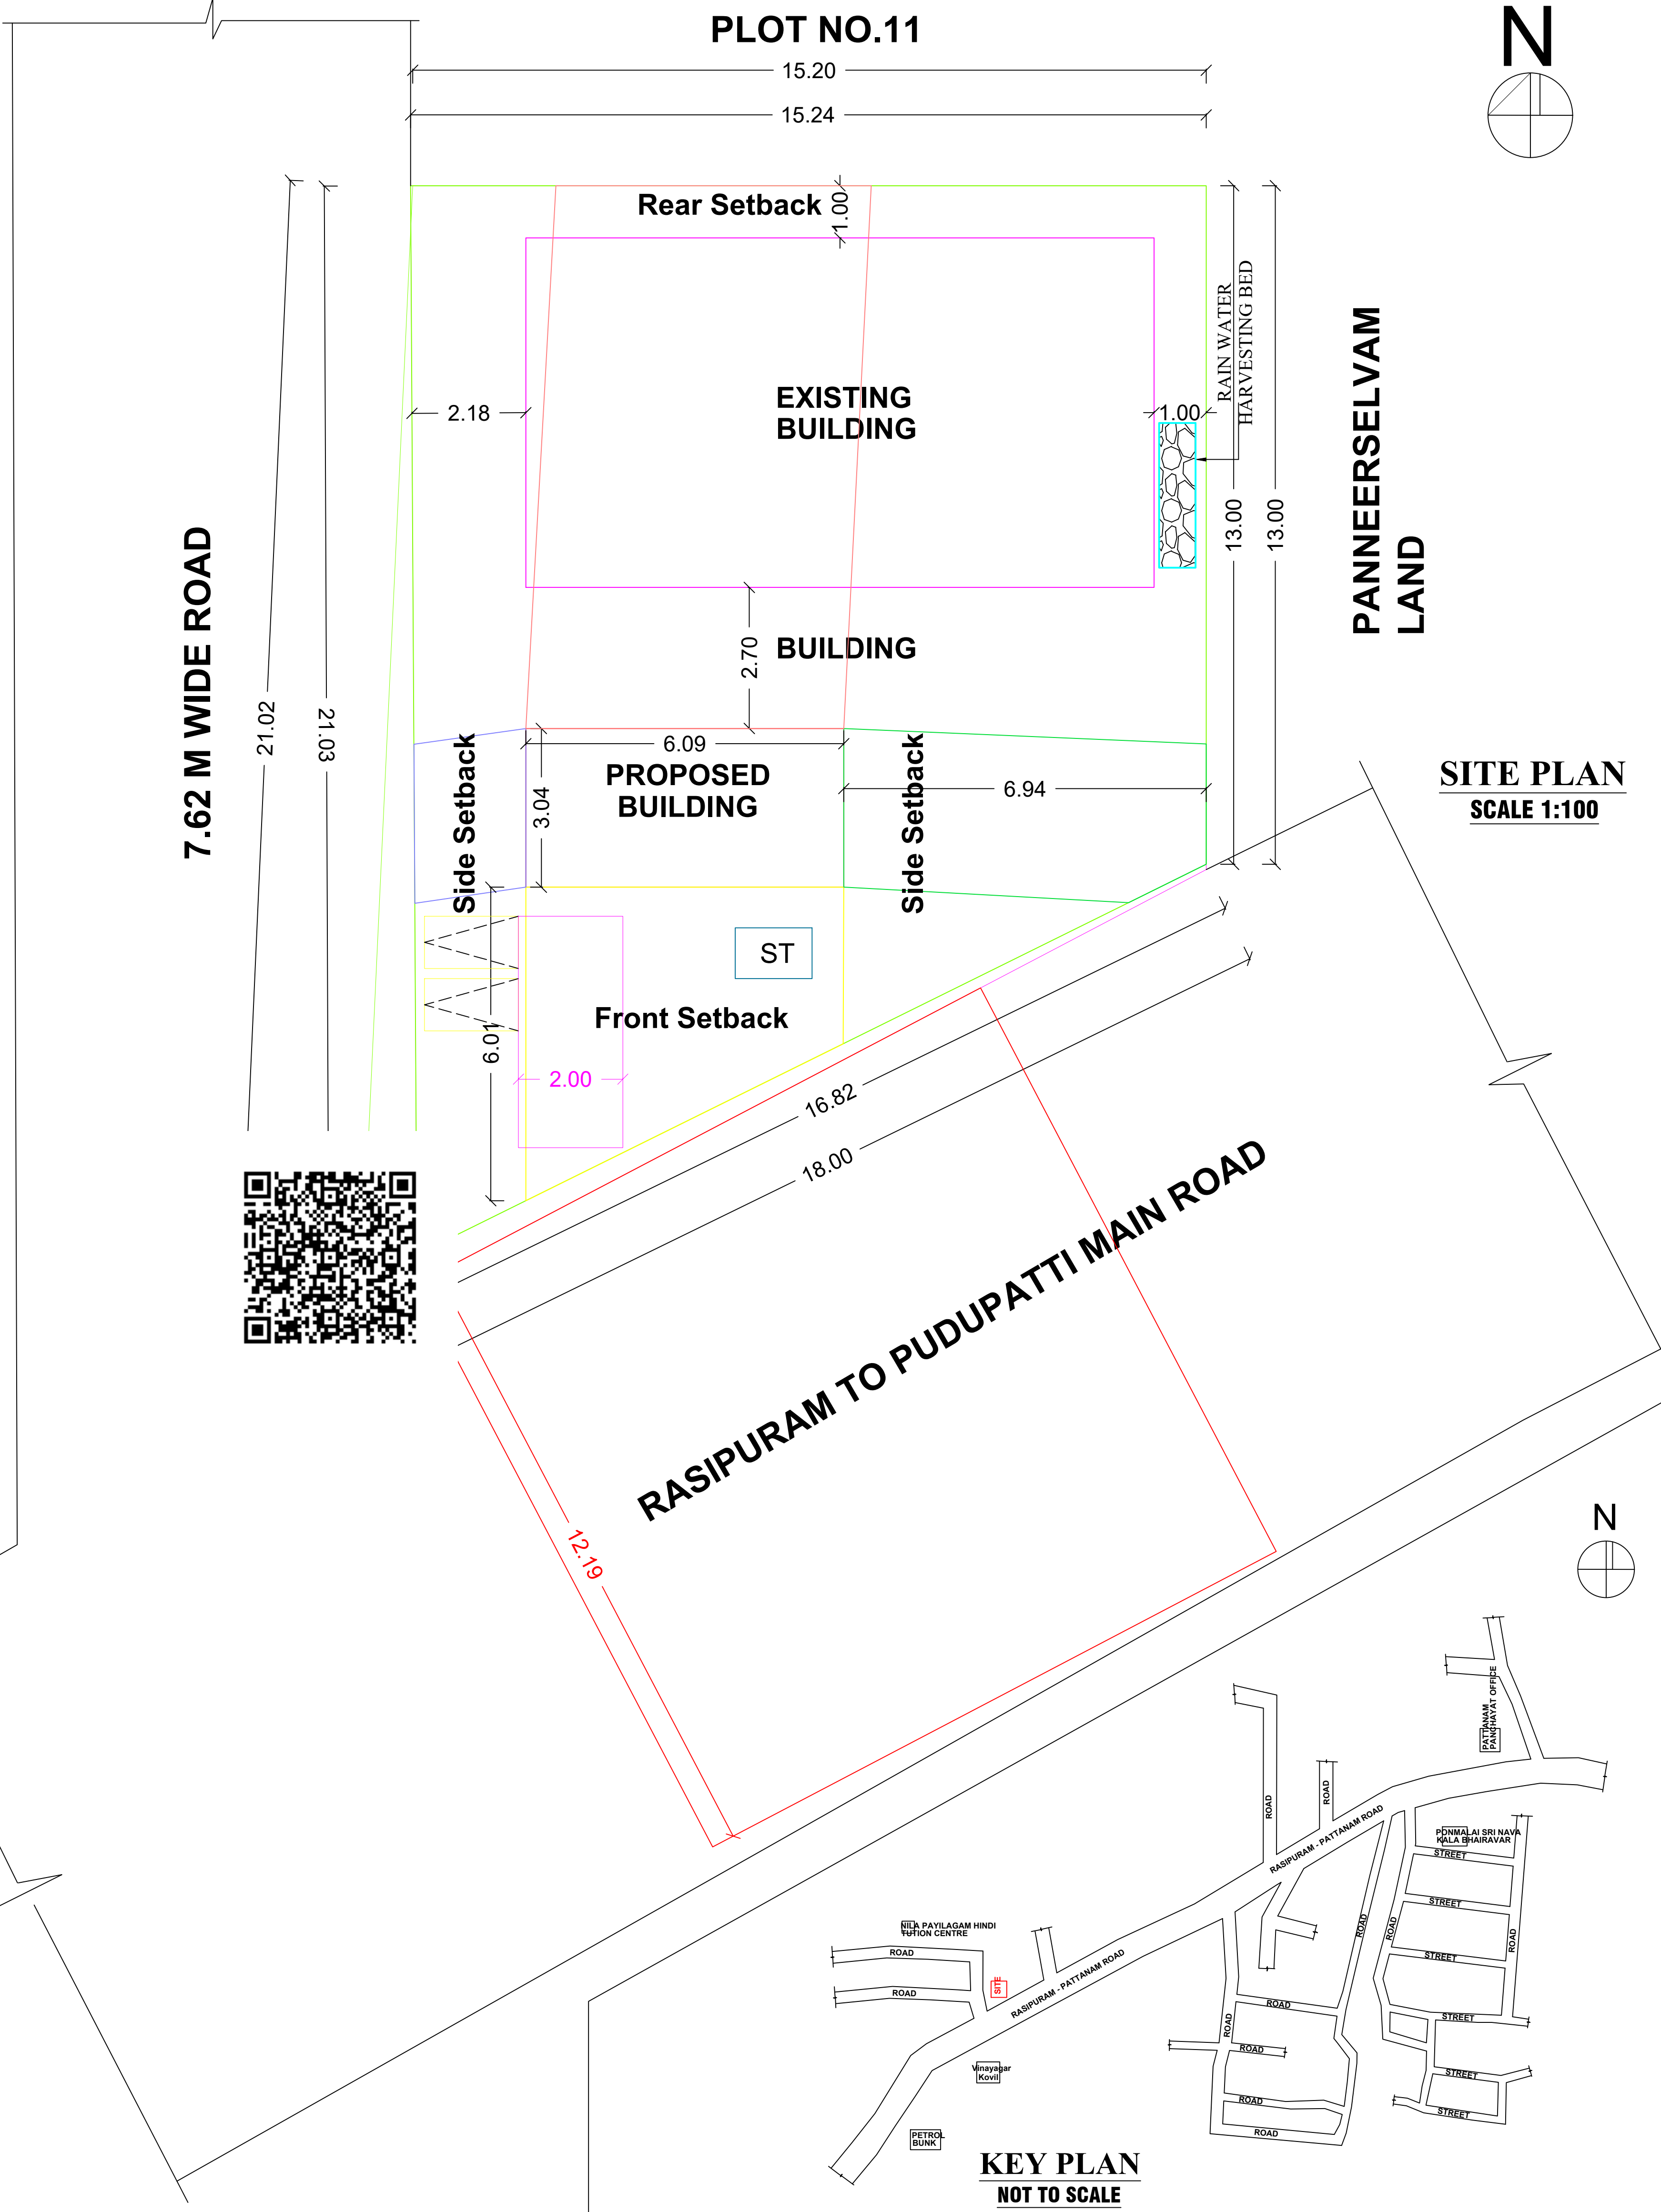
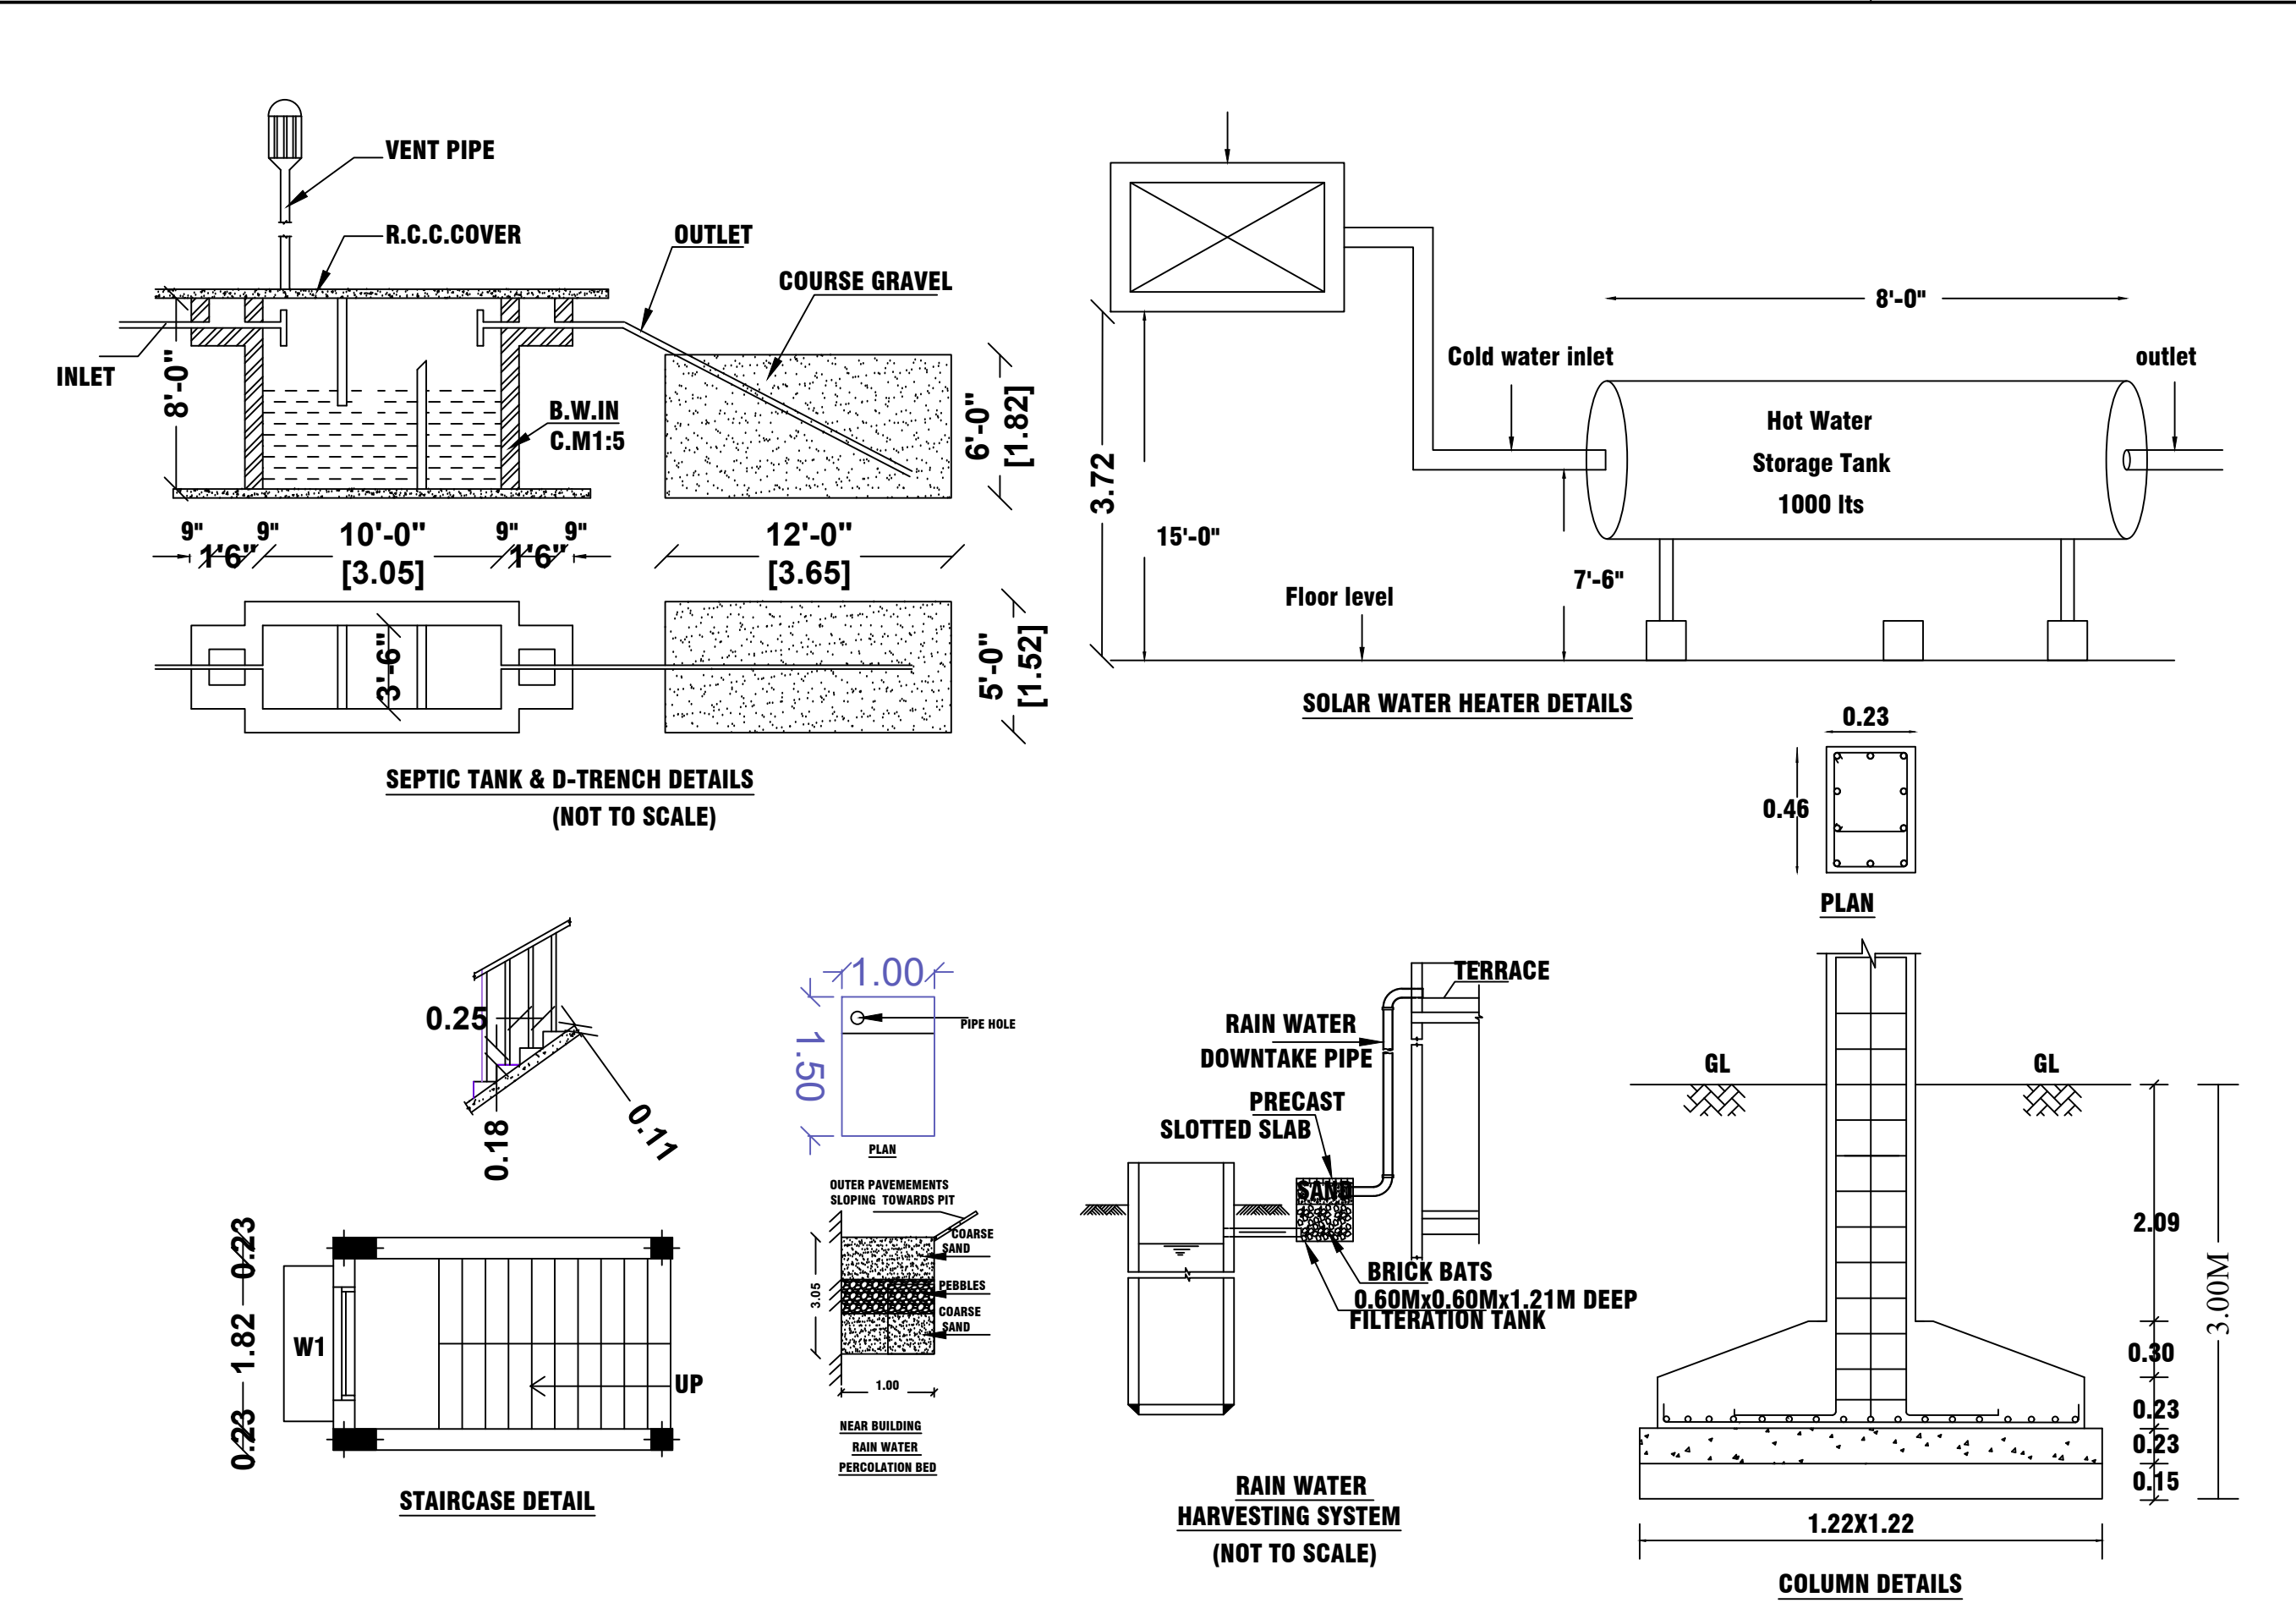


PLAN SHOWING THE PROPOSED ADDITIONAL CONSTRUCTION OF A R.C.C. ROOF COMMERCIAL BUILDING FOR GROUND FLOOR IN S.F.NO:334/7, PLOT NO'S.1, 2, PATT A NO.2381, PERIYA ERI VAYAKADU STREET, PATTANAM TOWN PANCHAYAT, WARD - 10, RASIPURAM - TK, NAMAKKAL - DT.

NAME OF THE APPLICANT : Mr. N.BABUCHEZHIAN, S/O. Mr.NEDUNCHEZHIAN.

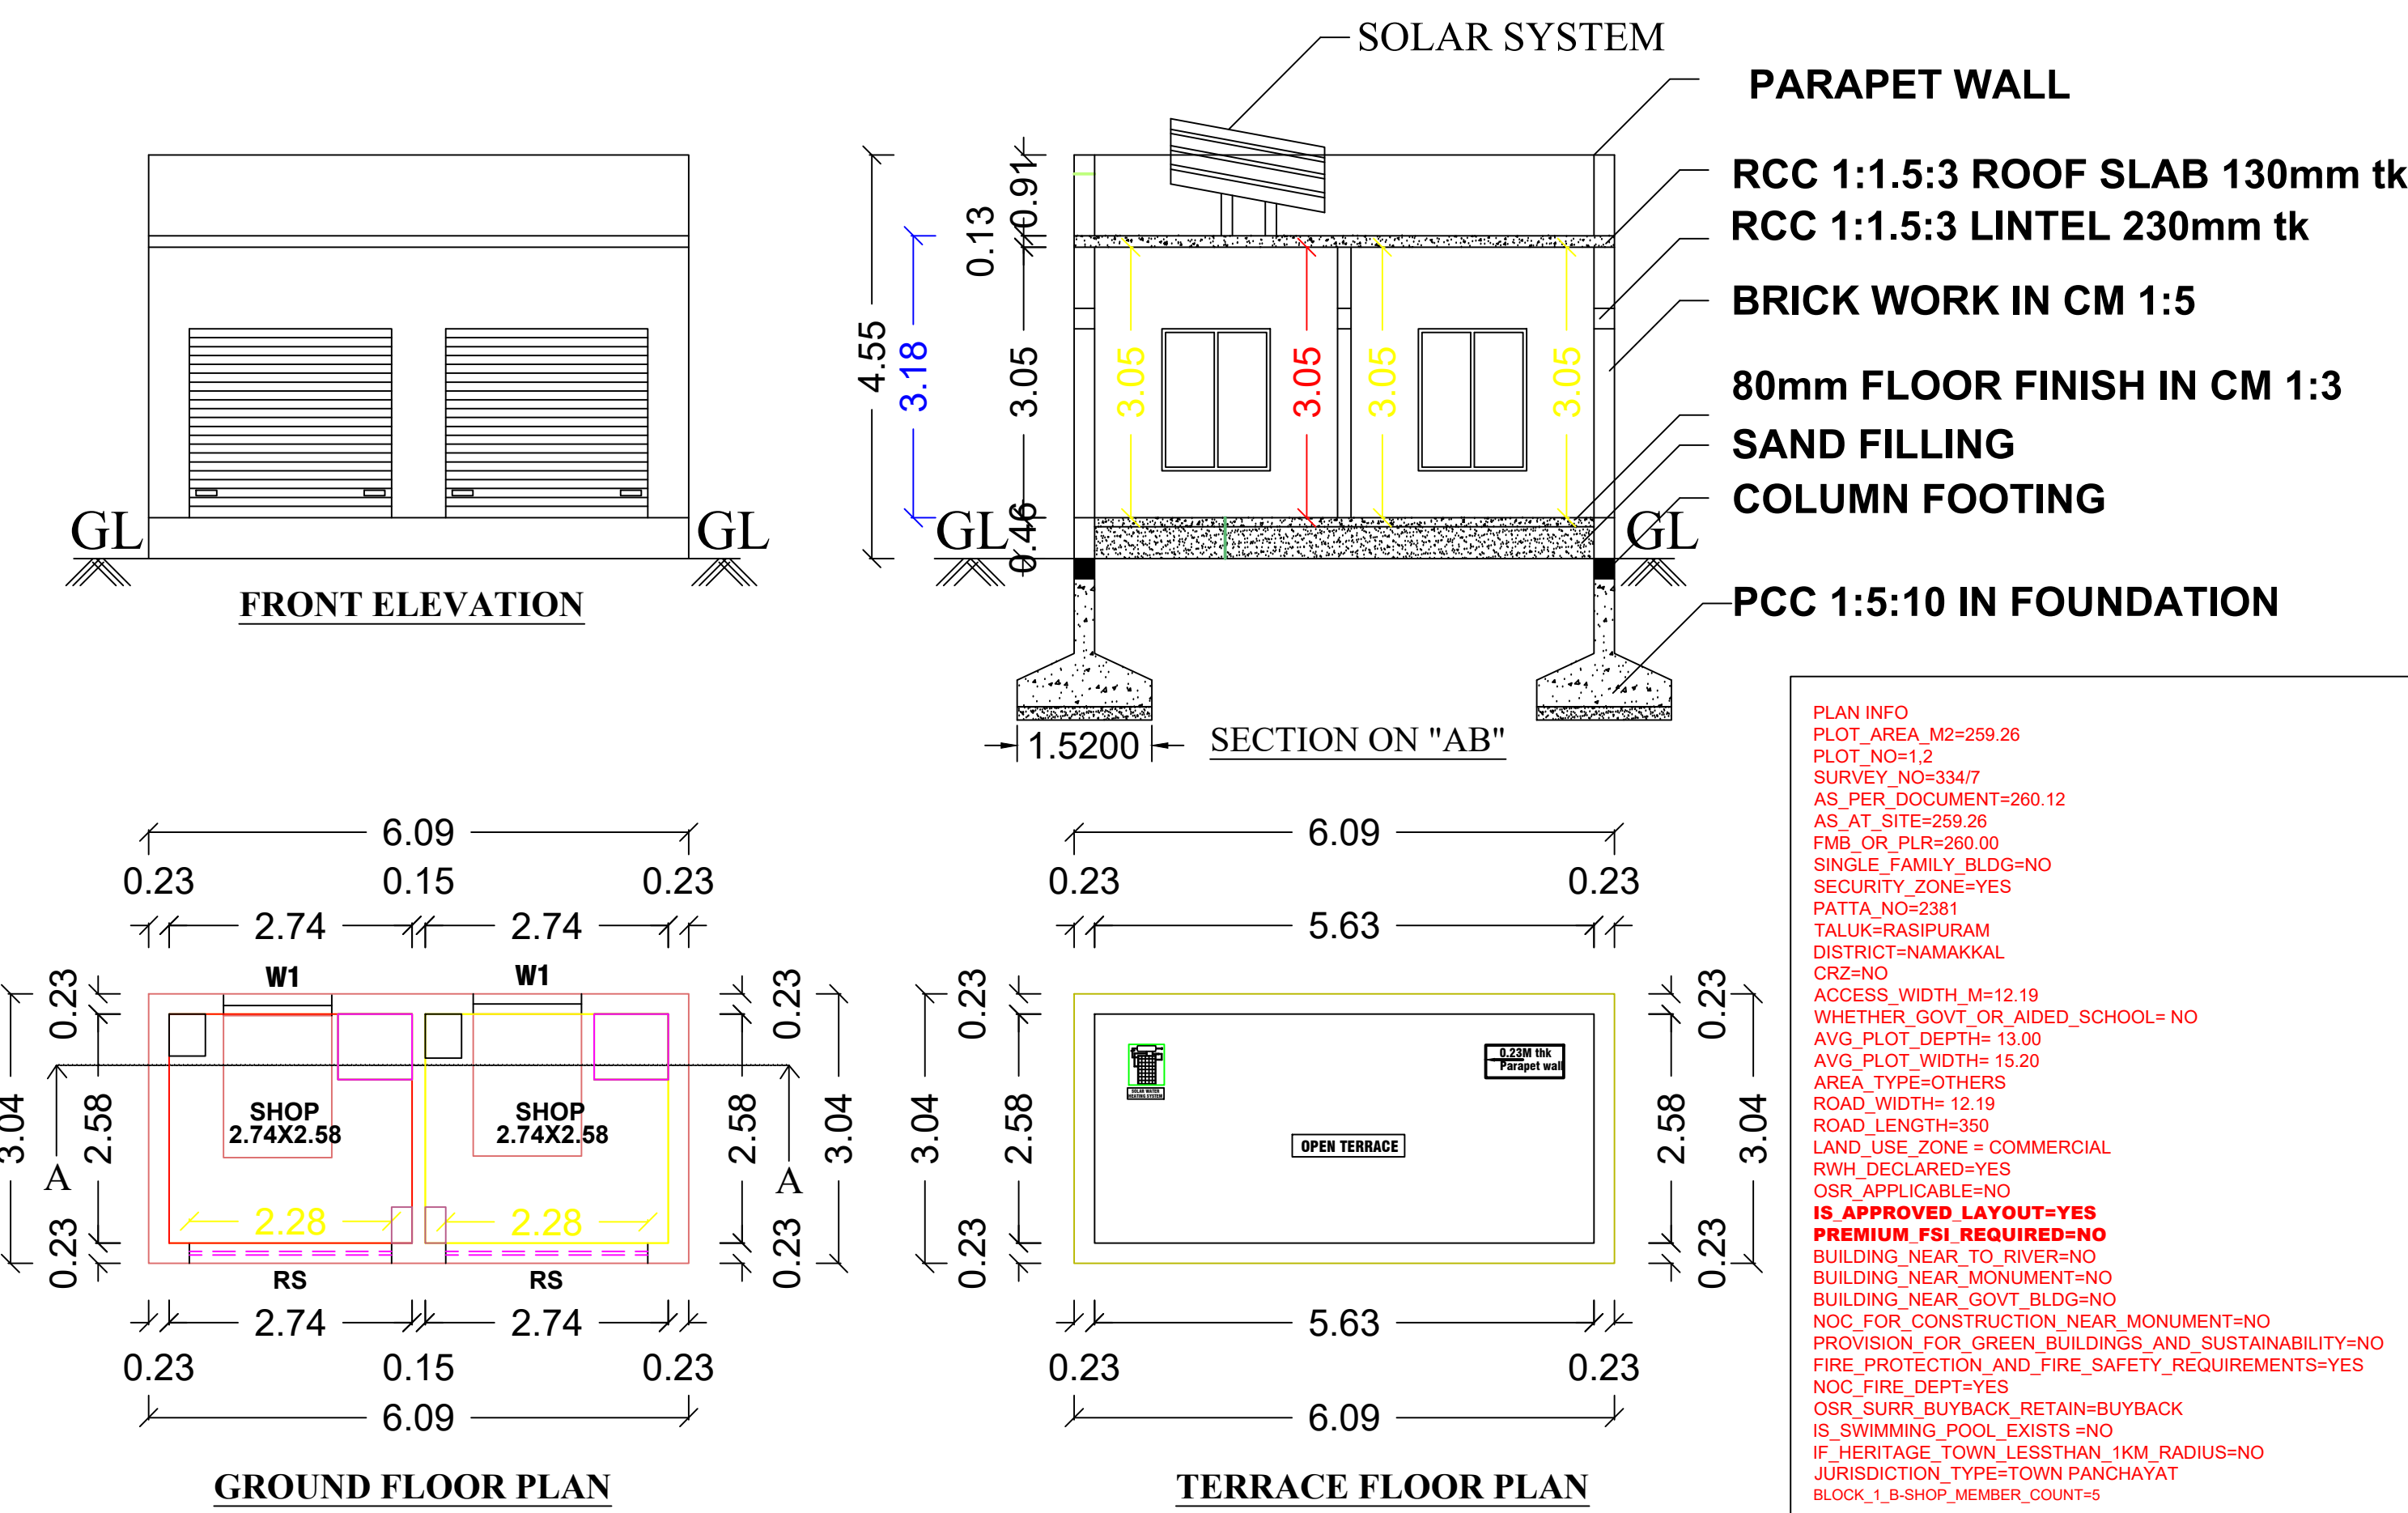

AREA DETAILS:

AREA OF CALCULATION	SQ.FT	SQ.M
TOTAL AREA OF THE SITE (AS PER AOS)	2800.00	260.12
AREA OF SUPER IMPOSED PLOT BOUNDARY	2798.64	260.00
AREA AS PER FMB/PLR	2798.64	260.00
AREA OF RCC PROPOSED GROUND FLOOR SHOP BUILDING	199.24	18.51
TOTAL BUILDING AREA	199.24	18.51
AREA OF RCC EXISTING RESIDENTIAL GROUND FLOOR BUILDING	867.25	80.57
AREA OF RCC EXISTING RESIDENTIAL FIRST FLOOR BUILDING	732.25	68.02
AREA OF OPEN SPACE	950.90	88.34
CARPET AREA [SHOP BUILDING]	152.20	14.14

SCHEDULE OF JOINERIES

REFERENCE	IN FEET	IN METER
MD MAIN DOOR	3'6"X7'0"	1.07X2.13
D DOOR	3'0"X7'0"	0.91X2.13
D1 DOOR	2'6"X7'0"	0.76X2.13
O OPEN	3'0"X7'0"	0.91X2.13
W WINDOW	5'0"X6'0"	1.52X1.80
W1 WINDOW	4'0"X5'3"	1.22X1.60
W2 WINDOW	4'0"X4'0"	1.22X1.22
V VENTILATION	2'6"X2'0"	0.82X0.64

PLOT COVERAGE :	1847.74 2798.64	= 66.02 %	FSI AREA :	2579.99 2798.64	= 0.92 < 2
-----------------	--------------------	-----------	------------	--------------------	------------

COLORS INDEX:

ROAD SHOWN IN		
BOUNDARY SHOWN IN		
PROPOSED BUILDING SHOWN IN		

ALL DIMENSIONS ARE IN METRE

APPLICANT :

REGISTERED ENGINEER :

