

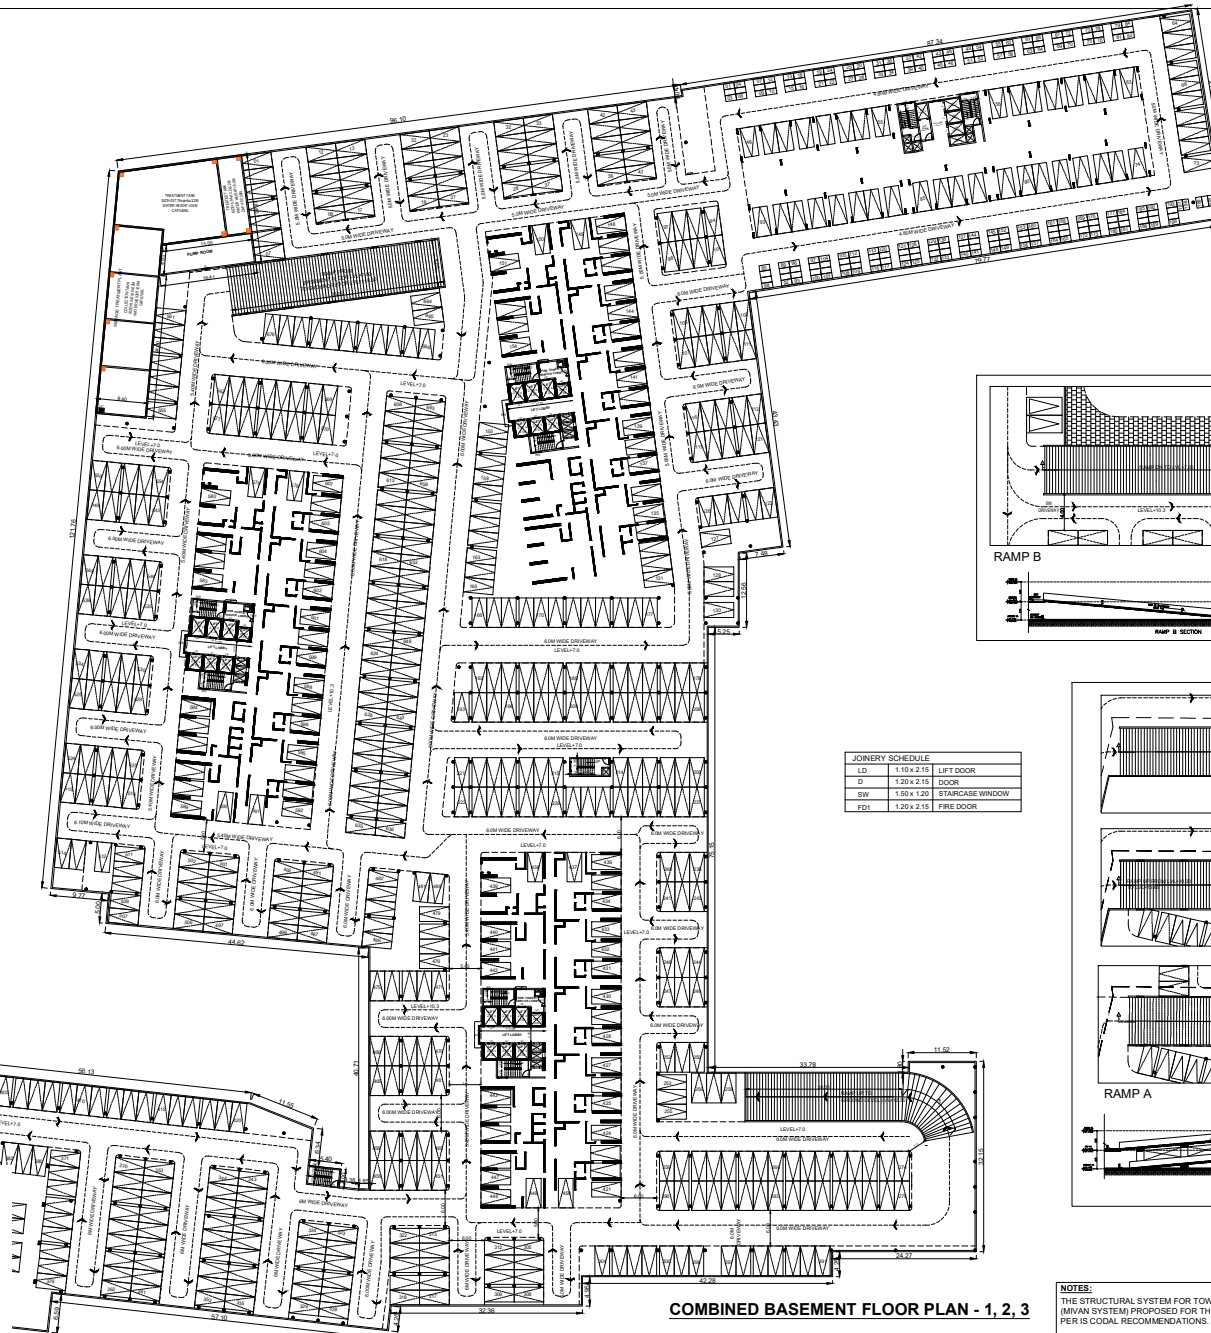


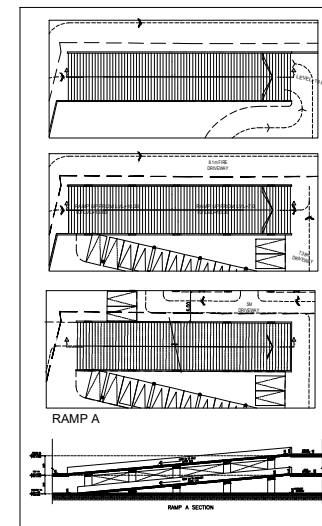

COMBINED BASEMENT FLOOR PLAN - 1, 2, 3

JOINERY SCHEDULE		
FD	1.20 x 2.15	FIRE DOOR

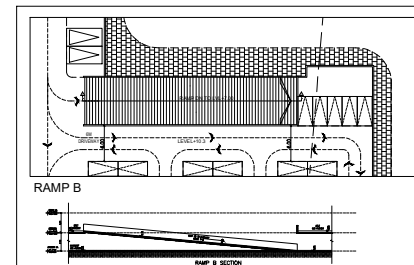

NOTES:
THE STRUCTURAL SYSTEM FOR TOWERS ARE OF SHEAR WALLS WITH INTEGRATED SLABS (MVAN SYSTEM) PROPOSED FOR THE REQUIRED VERTICAL AND HORIZONTAL FORCES AS PER IS CODE RECOMMENDATIONS.

COMBINED BASEMENT
BLOCK - 1, 2, 3

SHEET NO: 01/14

PLAN SHOWING THE PROPOSED
CONSTRUCTION OF GROUP DEVELOPMENT
FOR AFFORDABLE RESIDENTIAL APARTMENTS -
HIGH RISE BUILDING IN S.F.NO.18/1, 2, 3, 8A, 8B,
10; 19/1, 2, 3, 4, 6B; 23/1A, 24/1, 25/1A, 1B, 1C, 1D,
2, 3, 4, 5, 6, 7, 8, 9A, 9B, 9C, 10; 29/12C1, 12C2,
12C3B; 30/5C1A, 6B, 7A, 8, 9, 10, 12C1A, 12C1B,
12C2, 12C3, 13A1, 13B; 31/1C1A1, 11, 13 AT
KANATHUR REDDYKUPPAM VILLAGE,
TIRUPORUR TALUK, CHENGALPATTU DISTRICT.

NOTE : ALL DIMENSIONS AREA IN METER

SPECIFICATION :

WALLS : CONCRETE WALLS WITH ALUMINUM FRAME
WORK
WOOD WORK : MAIN DOOR TEAK AND OTHER DOORS SAL
WOOD
RCC WORK : MINIMUM GRADE OF CONCRETE M30
FLOORING : ALL ROOM VITRIFIED TILES FLOORING
PLASTERING WORK : PLASTERING WORK IN C.M 1:4
WEATHERING COURSE : WEATHERING COURSE IN BRICK JELLY
ONCRETE IN C.M WITH TWO COURSES
OF FLAT TILES LAID TO DETAIL

COLOUR INDEX :	REFERENCE :
PROPOSED ☐	SCALE : 1:100
BOUNDARY ☐	DATE : 21 NOV 2024
ROAD ☐	
DRIVEWAY ☐	

APPLICANT :

For Voora Property Developers (P) Ltd.
Managing Director




ARCHITECT / REGISTERED ENGINEER :

M/s. VERNEKAR ASSOCIATES PVT. LTD.
No. 8, 1st 'A' Main, Stag Extension
ST Bed Koramangala 4th Block
BANGALORE - 560 055
Ph : 40609600, Fax : 40609810

REGISTERED STRUCTURAL ENGINEER :

S. NAGESH, P.E. (CIVIL), M.A.Sc., R.I.E.
STRUCTURAL ENGINEER GRADE I (SE)
DTCB REG NO. SS/GR-21/905/004
New No. 15, 3rd Cross Street,
Koragam Gardens, Adjacent Chennai - 600 020.
Email : nagesh.somdev@gmail.com
Mobile : 95402 31668

BLOCK-01-EWS (TOWER-1)

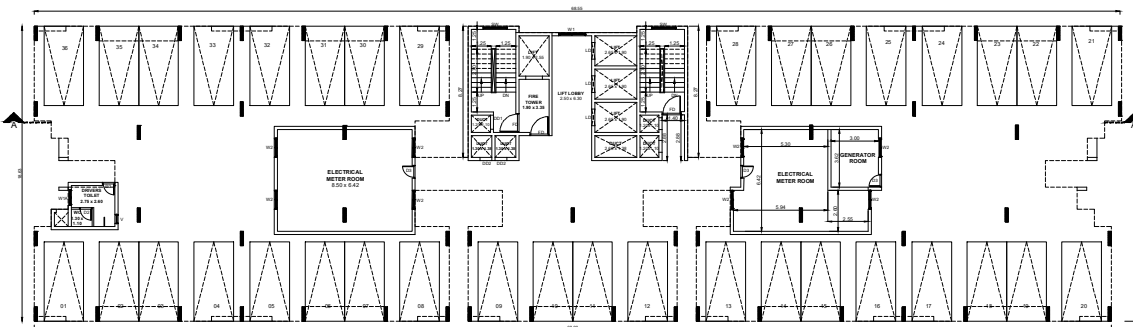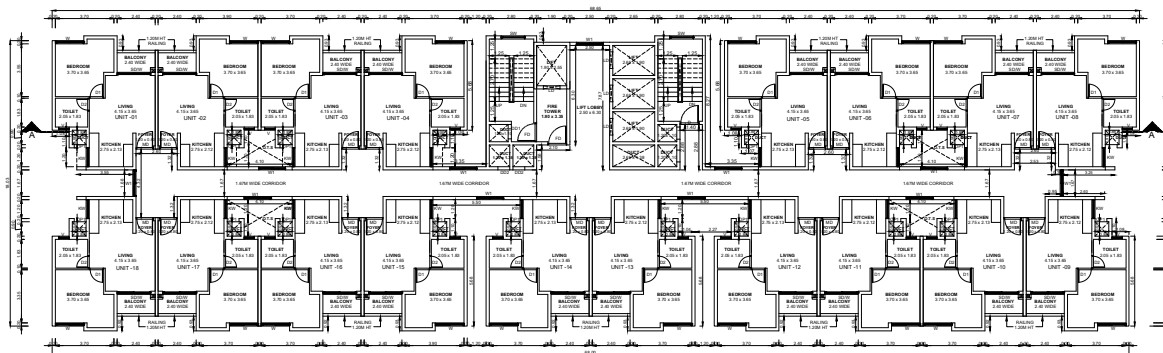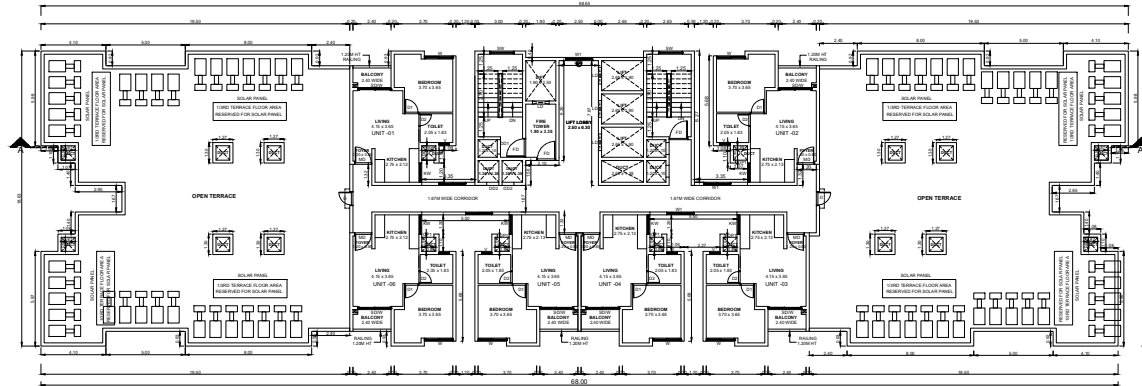

BLOCK-01-EWS (TOWER-1) SHEET NO: 02 / 14

PLAN SHOWING THE PROPOSED CONSTRUCTION OF GROUP DEVELOPMENT FOR AFFORDABLE RESIDENTIAL APARTMENTS - HIGH RISE BUILDING IN S.F.NO.18/1, 2, 3, 8A, 8B, 10; 19/1, 2, 3, 4, 6B; 23/1A, 24/1, 25/1A, 1B, 1C, 1D, 2, 3, 4, 5, 6, 7, 8, 9A, 9B, 9C, 10, 29/12C1, 12C2, 12C3B; 30/5C1A, 6B, 7A, 8, 9, 10, 12C1A, 12C1B, 12C2, 12C3, 13A1, 13B; 31/1C1A1, 11, 13 AT KANATHUR REDDYKUPPAM VILLAGE, TIRUPUR TALUK, CHENGALPATTU DISTRICT.

NOTE : ALL DIMENSIONS AREA IN METER

SPECIFICATION :

WALLS : CONCRETE WALLS WITH ALUMINUM FRAME WORK

WOOD WORK : MAIN DOOR TEAK AND OTHER DOORS SAL WOOD

RCC WORK : MINIMUM GRADE OF CONCRETE M30

FLOORING : ALL ROOM VITRIFIED TILES FLOORING

PLASTERING WORK : PLASTERING WORK IN C.M 1:4

WEATHERING COURSE : WEATHERING COURSE IN BRICK/JELLY CONCRETE IN C.M WITH TWO COURSES OF FLAT TILES LAID TO DETAIL

JOINERY SCHEDULE	
ND	1.50 x 2.15 MAIN DOOR
D	1.50 x 2.15 DOOR
D1	0.90 x 2.15 DOOR
D2	0.90 x 2.15 DOOR
D3	1.50 x 2.15 DOOR
FD	1.20 x 2.15 FIRE DOOR
SDW	2.40 X 2.15 FIRE DOOR WINDOW
W	1.80 x 1.20 WINDOW
W1	1.80 x 1.20 WINDOW
W2	1.20 x 1.20 WINDOW
KW	1.35 x 1.20 KITCHEN WINDOW
BW	1.50 x 1.20 STAIRCASE WINDOW
V	0.65 x 0.35 VENTILATOR
CP1	0.75 x 2.00 DUCT OPENING
DD1	0.90 x 1.35 CORRIDOR DUCT
DD2	0.75 x 1.35 CORRIDOR DUCT

MECHANICAL VENTILATION AND FIRE PROTECTION SYSTEM PROVIDED FOR ENTIRE BUILDING

APPLICANT :

For Vora Property Developers (P) Ltd.

Managing Director

ARCHITECT / REGISTERED ENGINEER :

REGISTERED STRUCTURAL ENGINEER :











































SOUTH SIDE ELEVATION

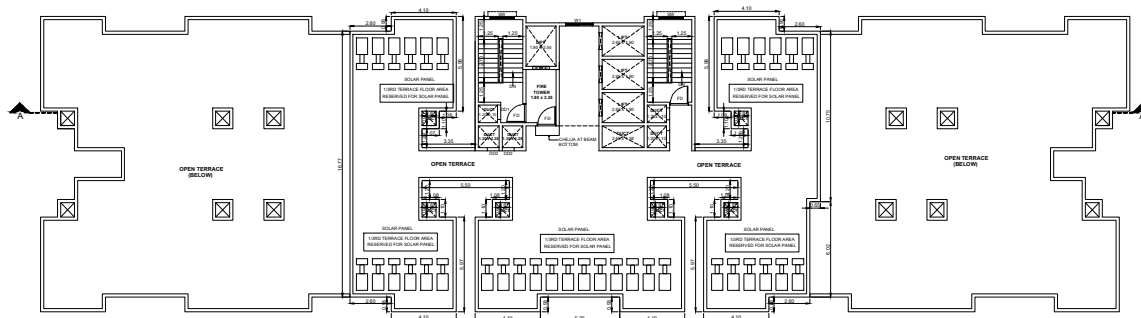

TERRACE FLOOR PLAN

NOTES:
THE STRUCTURAL SYSTEM FOR TOWERS ARE OF SHEAR WALLS WITH INTEGRATED SLABS (MIVIAN SYSTEM) PROPOSED FOR THE REQUIRED VERTICAL AND HORIZONTAL FORCES AS PER IS CODE RECOMMENDATIONS.

PLAN SHOWING THE PROPOSED
CONSTRUCTION OF GROUP DEVELOPMENT
FOR AFFORDABLE RESIDENTIAL
APARTMENTS - HIGH RISE BUILDING IN
S.F.NO.18/1, 2, 3, 8A, 8B, 10; 19/1, 2, 3, 4, 6B;
23/1A, 25/1A, 25/1A, 1B, 1C, 1D, 2, 3, 4, 5, 6, 7, 8,
9A, 9B, 9C, 10; 29/12C1, 12C2, 12C3B; 30/5C1A,
6B, 7A, 8, 9, 10, 12C1A, 12C1B, 12C2, 12C3,
13A1, 13B; 31/1C1A1, 11, 13 AT KANATHUR
REDDYKUPPAM VILLAGE, TIRUPUR
TALUK, GENGALPATTU DISTRICT.

NOTE : ALL DIMENSIONS AREA IN METER

SPECIFICATION :

WALLS	: CONCRETE WALLS WITH ALUMINUM FRAME WORK
WOOD WORK	: MAIN DOOR TEAK AND OTHER DOORS SAL WOOD
RCC WORK	: MINIMUM GRADE OF CONCRETE M30
FLOORING	: ALL ROOM VITRIFIED TILES FLOORING
PLASTERING WORK	: PLASTERING WORK IN C.M 1:4
WEATHERING COURSE	: WEATHERING COURSE IN BRICK JELLY CONCRETE IN C.M WITH TWO COURSES OF FLAT TILES LAID TO DETAIL

JOINERY SCHEDULE

MD	1.10 x 2.15	MAIN DOOR
O	1.10 x 2.15	DOOR
D1	0.90 x 2.15	DOOR
D2	0.80 x 2.15	DOOR
D3	1.10 x 2.15	DOOR
D4	1.20 x 2.15	DOOR
SDW	2.40 x 2.15	FIRE DOOR/ WINDOW
W	1.80 x 1.20	WINDOW
W1	1.67 x 1.20	WINDOW
W2	1.20 x 1.20	WINDOW
KW	1.35 x 1.20	KITCHEN WINDOW
BW	1.50 x 1.20	BATHROOM WINDOW
V	0.65 x 0.90	VENTILATOR
OP1	0.75 x 0.20	DUCT OPENING
DD1	0.90 x 1.35	CORRIDOR DUCT
DD2	0.75 x 1.35	CORRIDOR DUCT

COLOUR INDEX :

PROPOSED

BOUNDARY	
ROAD	

DRIVEWAY

MECHANICAL VENTILATION

PROVIDED FOR ENTIRE BUILDING APPLICANT:

APPLICANT :

For Viora Property Developers (P) Ltd.


Managing Director

ARCHITECT / REGISTERED ENGINEER :



M/s. VERNEKAR ASSOCIATES PVT. LTD.
No. 8, 1st 'A' Main, Stag Extension
ST Bed Koramangala 4th Block
BANGALORE - 560 095
Ph: 40609800, Fax: 40609810


REGISTERED STRUCTURAL ENGINEER :

S. NAGESH, B.E. (CIVIL), M.A.E., F.E.
STRUCTURAL ENGINEER, GRADE I (SE)
 DTCP REG NO. 284GR-21945/004
 New No. 15, 2nd Cross Street,
 Karpagam Gardens, A/24, Chennai - 600 020.
 Email : nagesh.sannidhi@gmail.com
 Mobile : 90-992 21666

BLOCK -01 -EWS (TOWER-1)

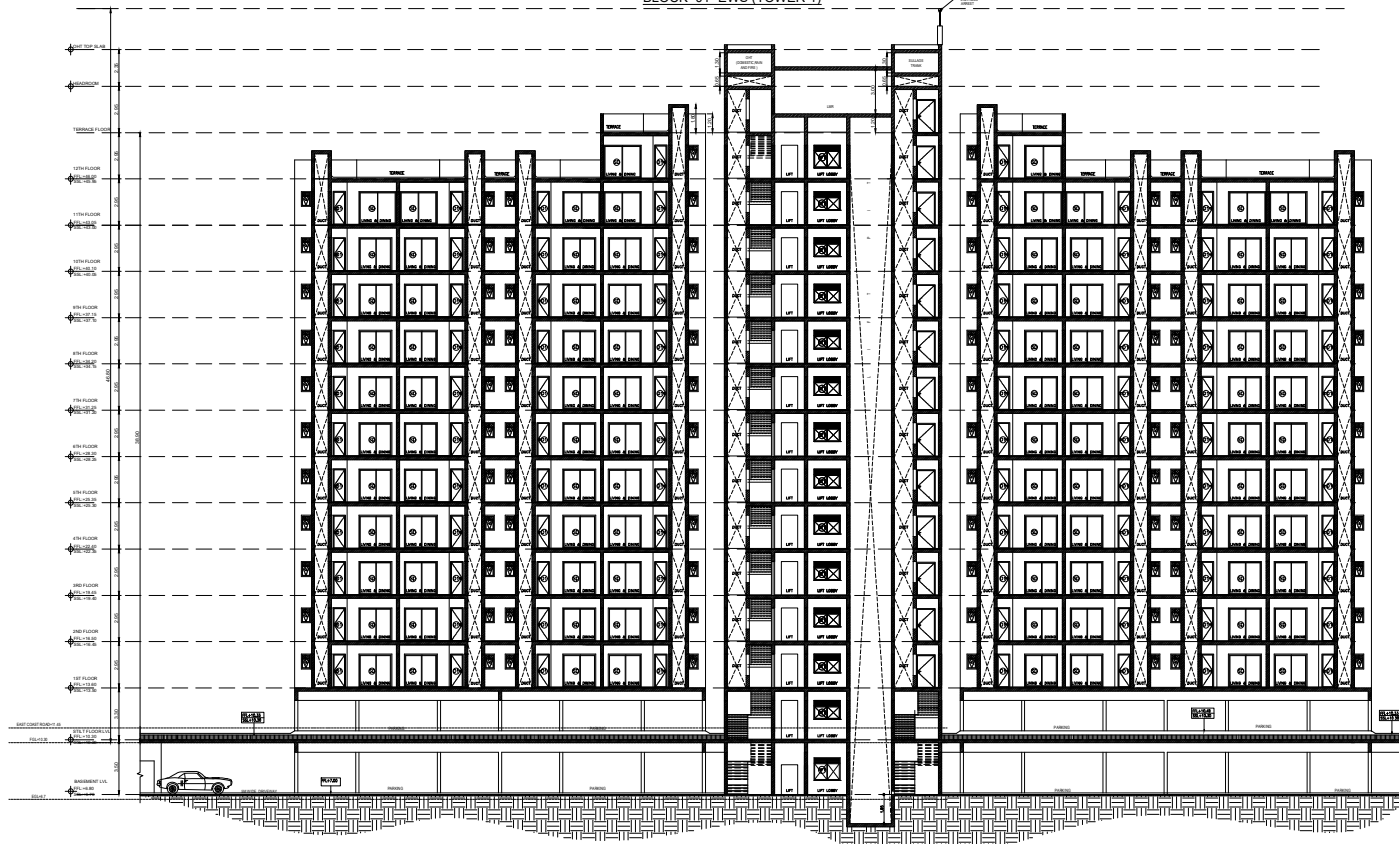

SECTION - "AA"

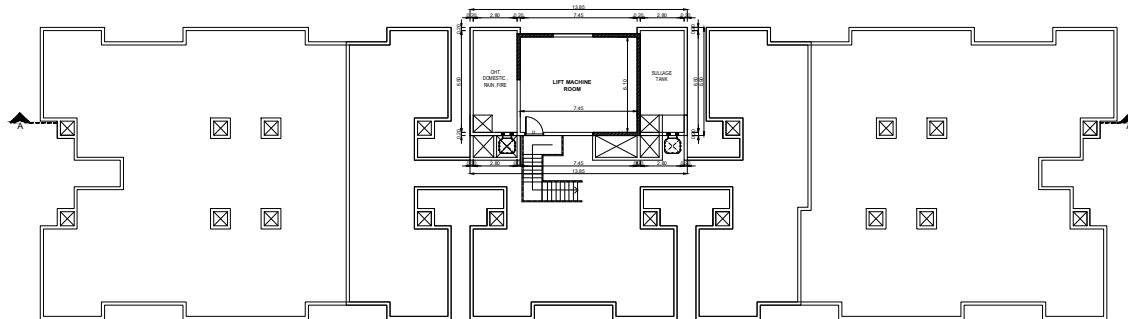

LMR & OHT LEVEL PLAN

Scale:
THE STRUCTURAL SYSTEM FOR TOWERS ARE OF SHEAR WALLS WITH INTEGRATED SLAB
AND SYSTEMS DESIGNED FOR THE REQUIRED VERTICAL AND HORIZONTAL FORCES AS
PER IS CODES RECOMMENDATIONS.

BLOCK -01 -EWS (TOWER-1) SHEET NO: 04 / 14

PLAN SHOWING THE PROPOSED
CONSTRUCTION OF GROUP DEVELOPMENT
FOR AFFORDABLE RESIDENTIAL
APARTMENTS - HIGH RISE BUILDING IN
S.F.NO.18/1, 2, 3, 8A, 8B, 10; 19/1, 2, 3, 4, 6B;
23/1A, 24/1, 25/1A, 1B, 1C, 1D, 2, 3, 4, 5, 6, 7, 8,
9A, 9B, 9C, 10; 29/12C1, 12C2, 12C3B; 30/5C1A,
6B, 7A, 8, 9, 10, 12C1A, 12C1B, 12C2, 12C3,
13A1, 13B; 31/1C1A1, 11, 13 AT KANATHUR
REDDYKUPPAM VILLAGE, TIRUPURUR TALUK,
CHENGALPATTU DISTRICT.

NOTE : ALL DIMENSIONS AREA IN METER

SPECIFICATION :

- WALLS : CONCRETE WALLS WITH ALUMINUM FRAME WORK
- WOOD WORK : MAIN DOOR TEAK AND OTHER DOORS SAL WOOD
- RCC WORK : MINIMUM GRADE OF CONCRETE M30
- FLOORING : ALL ROOM VITRIFIED TILES FLOORING
- PLASTERING WORK : PLASTERING WORK IN C/M 1:4
- WEATHERING COURSE : WEATHERING COURSE IN BRICK/JELLY CONCRETE IN C/M WITH TWO COURSES OF FLAT TILES LAID TO DETAIL

JOINERY SCHEDULE		
MD	1.10 x 2.15	MAIN DOOR
D	1.10 x 2.15	DOOR
D1	0.80 x 2.15	DOOR
D2	0.80 x 2.15	DOOR
D3	1.10 x 2.15	DOOR
FD	1.20 x 2.15	FIRE DOOR
SDW	2.40 x 2.15	FIRE DOOR WINDOW
W	1.80 x 1.20	WINDOW
W1	1.67 x 1.20	WINDOW
W2	1.20 x 1.20	WINDOW
RW	1.20 x 1.20	KITCHEN WINDOW
SW	1.20 x 1.20	STAIRCASE WINDOW
V	0.65 x 0.80	VENTILATOR
OP1	0.75 x 2.00	DUCT OPENING
DD1	0.80 x 1.30	CORRIDOR DUCT
DD2	0.75 x 1.35	CORRIDOR DUCT

COLOUR INDEX :		REFERENCE :	
PROPOSED	SCALE : 1:100		DATE : 21 NOV 2024
BOUNDARY			
ROAD			
DRIVEWAY			

MECHANICAL VENTILATION AND FIRE PROTECTION SYSTEM PROVIDED FOR ENTIRE BUILDING

APPLICANT :

For Vora Property Developers (P) Ltd.
Managing Director

ARCHITECT / REGISTERED ENGINEER :

Handwritten signature
M/S. VERNEKAR ASSOCIATES PVT. LTD.
No. 8, 1st 'K' Main, Stag Extension
ST. Paul's Nagar, 4th Block
K-1/NGALONE - 686 005
Ph: 40668600, Fax: 40668610

REGISTERED STRUCTURAL ENGINEER :

Handwritten signature
S. HAJGUSHI, B.E. (CIVIL), M.A.S., I.E.S.
STRUCTURAL ENGINEER GRAD I (CS)
100P REG NO: 25048-19860004
New No. 15, 1st Cross Street,
Kalyan Nagar, 4th Block, Chennai - 600 013.
Email: hajgushi.s@gmail.com
Mobile: 99492 11669






Notes:
THE STRUCTURAL SYSTEM FOR TOWERS ARE OF SHEAR WALLS WITH INTEGRATED SLAB (MIVIAN SYSTEM) PROPOSED FOR THE REQUIRED VERTICAL AND HORIZONTAL FORCES AS PER IS CODE RECOMMENDATIONS.



PLAN

[illegible]










BLOCK - 2

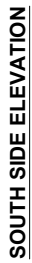[illegible]

NOTES. THE STRUCTURAL SYSTEM FOR TOWERS ARE OF SHEAR WALLS WITH INTEGRATED SLABS (ANY/AN SYSTEM) PROVIDED FOR THE REQUIRED VERTICAL AND HORIZONTAL FORCES AS

BLOCK - 2 (TOWER - 4)

BLOCK -02(TOWER-4) SHEET NO: 10 / 14

PLAN SHOWING THE PROPOSED CONSTRUCTION OF GROUP DEVELOPMENT FOR AFFORDABLE RESIDENTIAL APARTMENTS - HIGH RISE BUILDING IN S.F.NO.18/1, 2, 3, 8A, 8B, 10; 19/1, 2, 3, 4, 6B; 23/1A, 24/1, 25/1A, 1B, 1C, 1D, 2, 3, 4, 5, 6, 7, 8, 9A, 9B, 9C, 10; 29/12C1, 12C2, 12C3B; 30/5C1A, 6B, 7A, 8, 9, 10, 12C1A, 12C1B, 12C2, 12C3, 13A1, 13B; 31/1C1A1, 11, 13 AT KANATHUR REDDYKUPPAM VILLAGE, TIRUPUR TALUK, CHENGALPATTU DISTRICT.

NOTE: ALL DIMENSIONS AREA IN METER

SPECIFICATION :

WALLS : CONCRETE WALLS WITH ALUMINUM FRAME WORK
WOOD WORK : MAIN DOOR TEAK AND OTHER DOORS SAL WOOD
RCC WORK : MINIMUM GRADE OF CONCRETE M30
FLOORING : ALL ROOM VITRIFIED TILES FLOORING
PLASTERING WORK : PLASTERING WORK IN CM 1:4
WEATHERING COURSE : WEATHERING COURSE IN BRICK JELLY CONCRETE IN CM WITH TWO COURSES OF FLAT TILES LAID TO DETAIL

JOINERY SCHEDULE

MD	1.10 x 2.15	MAIN DOOR
D	1.20 x 2.15	DOOR
D1	0.90 x 2.15	DOOR
D2	0.80 x 2.15	DOOR
D3	1.10 x 2.15	DOOR
FD1	1.50 x 2.15	FIRE DOOR
FD2	1.68 x 2.15	FIRE DOOR
FD3	1.62 x 2.15	FIRE DOOR
SDW	3.05 x 2.15	SLIDING DOOR WINDOW
SD1W	2.45 x 2.15	SLIDING DOOR WINDOW
SD2W	3.20 x 2.15	SLIDING DOOR WINDOW
W	1.80 x 1.2	WINDOW
W1	1.62 x 1.20	WINDOW
W1B	1.00 x 1.20	WINDOW
W2	1.22 x 1.20	WINDOW
W3	1.28 x 1.20	WINDOW
W4	1.50 x 1.20	WINDOW
CW	1.15 x 1.20	CORNER WINDOW
UW	1.50 x 1.20	WINDOW (UTILITY)
UW1	1.20 x 1.20	WINDOW (UTILITY)
BW	3.15 x 1.50	BAY WINDOW
SW	1.50 x 1.20	STAIRCASE WINDOW
V	0.60 x 0.90	VENTILATOR
V1	0.75 x 0.90	VENTILATOR
OP1	1.35 x 2.00	DUCT OPENING
OP2	0.90 x 2.00	DUCT OPENING
OP3	1.43 x 2.00	DUCT OPENING
OP4	0.75 x 2.00	DUCT OPENING
OP5	1.38 x 2.00	DUCT OPENING
DD1	0.60 x 1.35	STAIRCASE DUCT
DD2	0.90 x 1.35	DUCT OPENING
DD3	1.00 x 1.35	DUCT OPENING
DD4	0.88 x 1.35	DUCT OPENING

COLOUR INDEX :

PROPOSED ☐
BOUNDARY ☐
ROAD ☐
DRIVEWAY ☐

SCALE : 1:100
DATE : 21 NOV 2024



MECHANICAL VENTILATION AND FIRE PROTECTION SYSTEM PROVIDED FOR ENTIRE BUILDING
APPLICANT :

For Viena Property Developpment (P) Ltd.
Managing Director


ARCHITECT / REGISTERED ENGINEER :




BLOCK - 2 (TOWER -4)

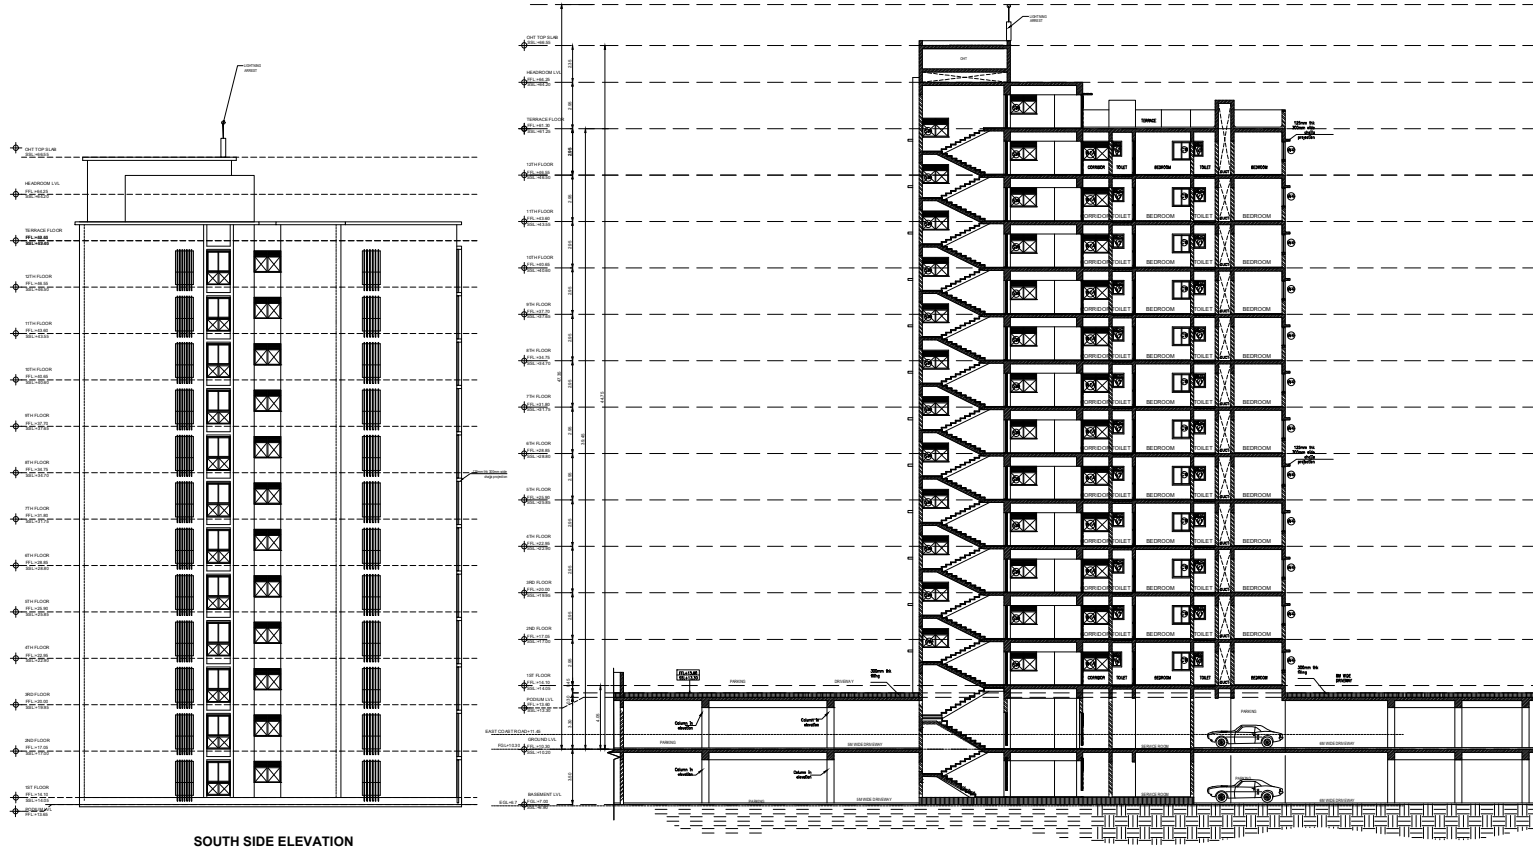

SOUTH SIDE ELEVATION

SECTION - BB

BLOCK -02(TOWER-4)	SHEET NO: 11 / 14
--------------------	-------------------

PLAN SHOWING THE PROPOSED CONSTRUCTION OF GROUP DEVELOPMENT FOR AFFORDABLE RESIDENTIAL APARTMENTS - HIGH RISE BUILDING IN S.F.NO.18/1, 2, 3, 8A, 8B, 10; 19/1, 2, 3, 4, 6B; 23/1A, 24/1, 25/1A, 1B, 1C, 1D, 2, 3, 4, 5, 6, 7, 8, 9A, 9B, 9C, 10, 29/12C1, 12C2, 12C3B; 30/5/1A, 6B, 7A, 8, 9, 10, 12C1A, 12C1B, 12C2, 12C3, 13A1, 13B; 13/1C1A1, 11, 13 AT KANATHUR REDDYKUPPAM VILLAGE, TIRUPURUR TALUK, CHENGALPATTU DISTRICT.

NOTE : ALL DIMENSIONS AREA IN METER

SPECIFICATION :

WALLS	: CONCRETE WALLS WITH ALUMINUM FRAME WORK
WOOD WORK	: MAIN DOOR TEAK AND OTHER DOORS SAL WOOD
RCC WORK	: MINIMUM GRADE OF CONCRETE M30
FLOORING	: ALL ROOM VITRIFIED TILES FLOORING
PLASTERING WORK	: PLASTERING WORK IN CM 1:4
WEATHERING COURSE	: WEATHERING COURSE IN BRICK JELLY ONCRETE IN CM WITH TWO COURSES OF FLAT TILES LAID TO DETAIL

JOINERY SCHEDULE

MD	1.10 x 1.25	MAIN DOOR
D	1.20 x 2.15	DOOR
D1	0.80 x 2.15	DOOR
D2	0.80 x 2.15	DOOR
D3	1.10 x 2.15	DOOR
FD1	1.50 x 2.15	FIRE DOOR
FD2	1.68 x 2.15	FIRE DOOR
FD3	1.62 x 2.15	FIRE DOOR
SDW	3.05 x 1.25	SLIDING DOOR / WINDOW
SD1	2.46 x 1.25	SLIDING DOOR / WINDOW
SD2	3.20 x 1.15	SLIDING DOOR / WINDOW
W	1.80 x 1.2	WINDOW
W1	1.62 x 1.20	WINDOW
WB	1.00 x 1.20	WINDOW
W2	1.27 x 1.20	WINDOW
W3	1.28 x 1.20	WINDOW
W4	1.50 x 1.20	WINDOW
CW	1.15 x 1.20	CORNER WINDOW
	0.45 x 1.20	
UW	1.50 x 1.20	WINDOW (UTILITY)
UW1	1.20 x 1.20	WINDOW (UTILITY)
	3.15 x 1.20	
BW	0.85 x 1.25	BAY WINDOW
SW	1.50 x 1.20	STAIRCASE WINDOW
V	0.60 x 0.90	VENTILATOR
V1	0.75 x 0.90	VENTILATOR
OP1	1.38 x 2.00	DUCT OPENING
OP2	0.90 x 2.00	DUCT OPENING
OP3	1.43 x 2.00	DUCT OPENING
OP4	0.75 x 2.00	DUCT OPENING
OP5	1.38 x 2.00	DUCT OPENING
OD1	0.60 x 1.35	STAIRCASE DUCT
OD2	0.90 x 1.35	DUCT OPENING
OD3	1.00 x 1.35	DUCT OPENING
OD4	0.88 x 1.35	DUCT OPENING

COLOUR INDEX :

PROPOSED	
----------	--

BOUNDARY	
ROAD	

DRIVEWAY

MECHANICAL VENTILATION

APPLICANT :

--	--

1	2	
---	---	---	---	---	---	---	---	---	----	----	-----	-----	



Managing Director

E

ARCHITECT / REGISTERED ENGINEER :

Amuse




[illegible]

REGISTERED STRUCTURAL ENGINEER :

S. N. M.

S. NAGESH, B.E. (CIVIL), M.A.S., I.E. I.
STRUCTURAL ENGINEER, GRADE I (S)

 New No. 15, 3rd Cross Street,
 Karpagam Garden, Adyar, Chennai - 600 011.

Email: sugeri.samsudin@gmail.com
Mobile: 90-92 31666

35
6

--	--

PLAN SHOWING THE PROPOSED
CONSTRUCTION OF GROUP DEVELOPMENT
FOR AFFORDABLE RESIDENTIAL
APARTMENTS - HIGH RISE BUILDING IN
S.F.NO.18/1, 2, 3, 8A, 8B, 10, 19/1, 2, 3, 4, 6B;
23/1A, 24/1, 25/1A, 1B, 1C, 1D, 2, 3, 4, 5, 6, 7, 8,
9A, 9B, 9C, 10; 29/12C1, 12C2, 12C3B; 30/5C1A,
6B, 7A, 8, 9, 10, 12C1A, 12C1B, 12C2, 12C3,
13A1, 13B; 31/1C1A1, 11, 13 AT KANATHUR
REDDYKUPPAM VILLAGE, TRIPURPUR TALUK,
CHENGALPATTU DISTRICT.

NOTE: ALL DIMENSIONS AREA IN METER

SPECIFICATION:

WALLS : CONCRETE WALLS WITH ALUMINUM FRAME
WORK
WOOD WORK : MAIN DOOR TEAK AND OTHER DOORS SAL
WOOD
RCC WORK : MINIMUM GRADE OF CONCRETE M30
FLOORING : ALL ROOM VITRIED TILES FLOORING
PLASTERING WORK : PLASTERING WORK IN C.M 1:4
WEATHERING COURSE : WEATHERING COURSE IN BRICK JELLY
CONCRETE IN C.M WITH TWO COURSES
OF FLAT TILES LAID TO DETAIL

JOINERY SCHEDULE

MD	2.20 x 3.00	MAIN DOOR
MD1	2.00 x 2.35	MAIN DOOR
FD	1.20 x 2.15	FINE DOOR
D1	0.90 x 2.15	DOOR
D2	2.20 x 2.15	DOOR
D3	0.90 x 2.15	DOOR
DA	0.75 x 2.15	DOOR
DS	2.00 x 2.15	DOOR
SD	3.50 x 2.15	SLIDING DOOR
FG1	0.95 x 2.95	FIXED GLASS
FG2	0.05 x 2.95	FIXED GLASS
FG3	2.93 x 2.95	FIXED GLASS
FG4	4.13 x 2.95	FIXED GLASS
FG5	2.15 x 2.95	FIXED GLASS
FG6	3.67 x 2.95	FIXED GLASS
W	0.80 x 2.25	FIXED WINDOW
KW	1.50 x 1.20	KITCHEN WINDOW
W1	1.50 x 1.20	WINDOW
SW	2.00 x 1.20	STAIRCASE WINDOW
CW	3.12 x 3.00	CORNER WINDOW
CW1	3.12 x 2.85	CORNER WINDOW
V	1.48 x 0.90	VENTILATOR
V1	0.75 x 0.90	VENTILATOR
DD1	0.67 x 1.35	CORRIDOR DUCT
DD2	1.00 x 1.35	STAIRCASE DUCT
QP1	1.78 x 2.00	DUCT OPENING
QP2	0.90 x 2.00	DUCT OPENING

COLOUR INDEX:

REFERENCE:

PROPOSED

BOUNDARY

ROAD

DRIVEWAY

MECHANICAL VENTILATION AND FIRE PROTECTION SYSTEM
PROVIDED FOR ENTIRE BUILDING

APPLICANT:

For Vires Property Developments (P) Ltd.

Managing Director


ARCHITECT / REGISTERED ENGINEER:

flour





THE STRUCTURAL SYSTEM FOR TOWERS ARE OF SHEAR WALLS WITH INTEGRATED SLAB
AND RAMP SYSTEM. PROPOSED FOR THE REQUIRED VERTICAL AND HORIZONTAL FORCES AS
PER IS CODES RECOMMENDATIONS.

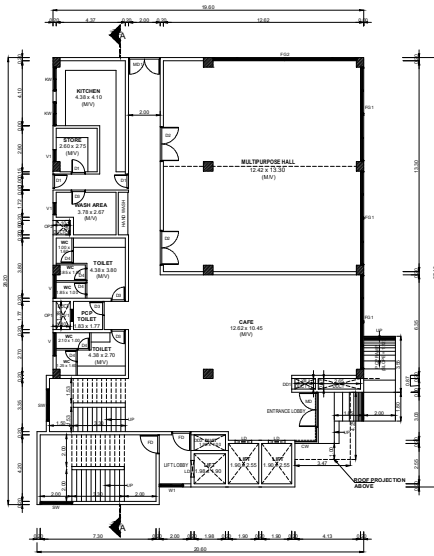


GROUND FLOOR PLAN

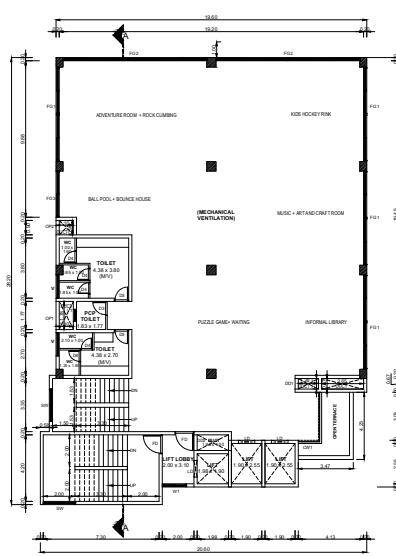


FIRST FLOOR PLAN

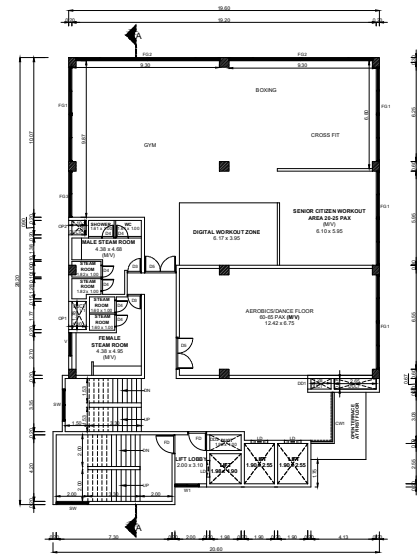


SECOND FLOOR PLAN

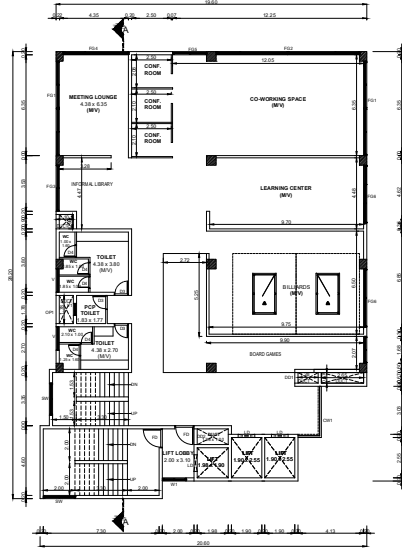

THIRD FLOOR PLAN

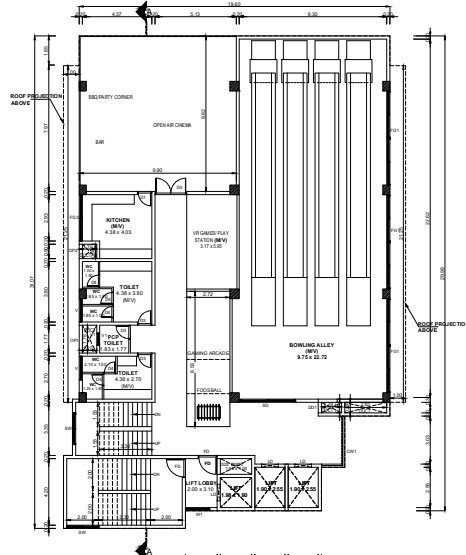


FOURTH FLOOR PLAN

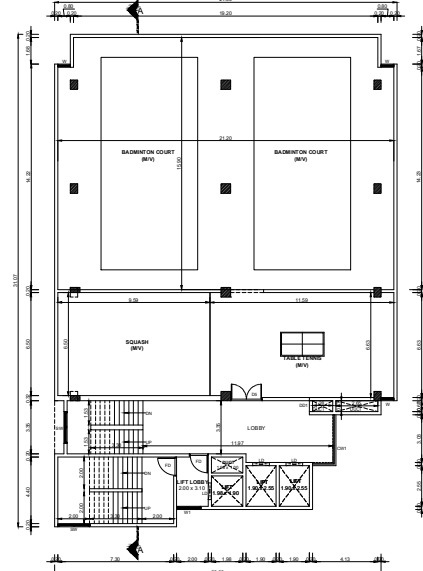


FIFTH FLOOR PLAN


THE STRUCTURAL SYSTEM FOR TOWERS ARE OF SHEAR WALLS WITH INTEGRATED SLAB
AND RAMP SYSTEM. PROPOSED FOR THE REQUIRED VERTICAL AND HORIZONTAL FORCES AS
PER IS CODES RECOMMENDATIONS.

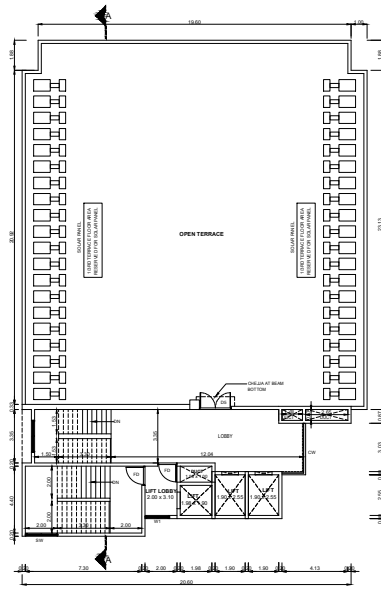


TERRACE FLOOR PLAN

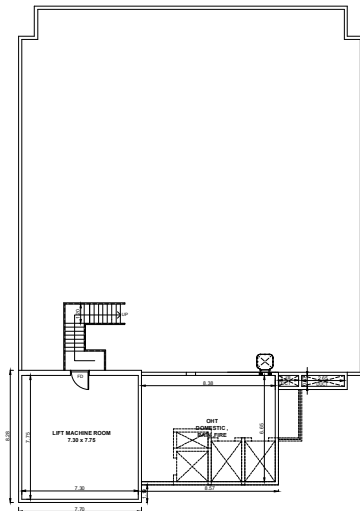

LMR & OHT LEVEL PLAN

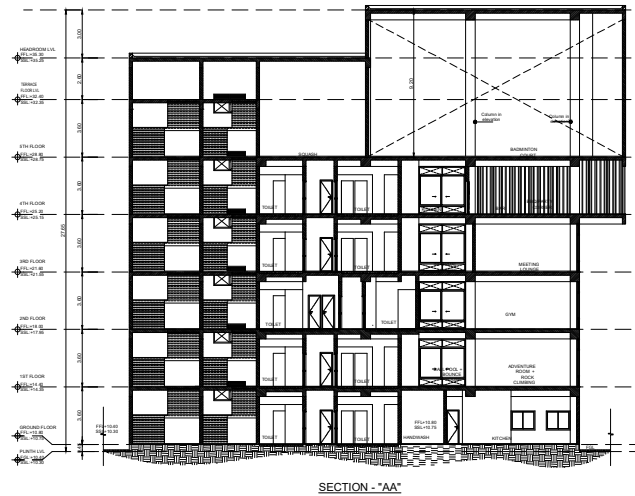

SECTION - "AA"

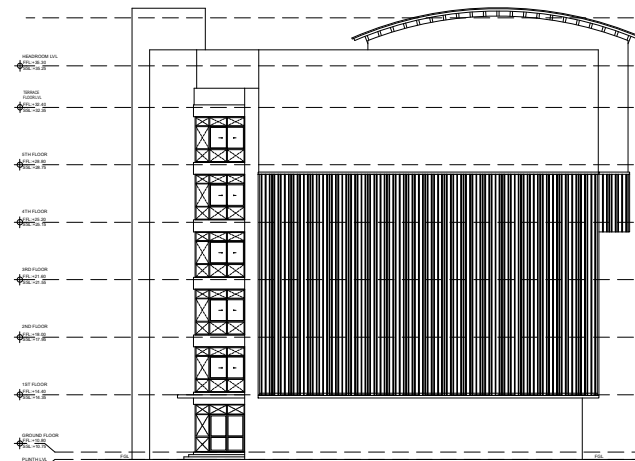

ELEVATION

BLOCK - 3 (CLUB HOUSE) SHEET NO: 13/ 14

PLAN SHOWING THE PROPOSED CONSTRUCTION OF GROUP DEVELOPMENT FOR AFFORDABLE RESIDENTIAL APARTMENTS - HIGH RISE BUILDING IN S.F.NO.18/1, 2, 3, 8A, 8B, 10; 19/1, 2, 3, 4, 6B; 23/1A, 24/1, 25/1A, 1B, 1C, 1D, 2, 3, 4, 5, 6, 7, 8, 9A, 9B, 9C, 10; 29/12C1, 12C2, 12C3B; 30/5C1A, 6B, 7A, 8, 9, 10, 12C1A, 12C1B, 12C2, 12C3, 13A1, 13B; 31/1C1A1, 11, 13 AT KANATHUR REDDYKUPPA VILLAGE, TIRUPORUR TALUK, CHENGALPATTU DISTRICT.

NOTE : ALL DIMENSIONS AREA IN METER

SPECIFICATION :

WALLS : CONCRETE WALLS WITH ALUMINUM FRAME WORK
WOOD WORK : MAIN DOOR TEAK AND OTHER DOORS SAL WOOD
RCC WORK : MINIMUM GRADE OF CONCRETE M30
FLOORING : ALL ROOM VITRIFIED TILES FLOORING
PLASTERING WORK : PLASTERING WORK IN CM 1 : 4
WEATHERING COURSE : WEATHERING COURSE IN BRICK JELLY CONCRETE IN CM WITH TWO COURSES OF FLAT TILES LAID TO DETAIL.

JOINERY SCHEDULE

MD	2.20 x 3.00	MAIN DOOR
MD1	2.00 x 2.35	MAIN DOOR
FD	1.20 x 2.15	FIRE DOOR
D1	0.90 x 2.15	DOOR
D2	2.20 x 2.15	DOOR
D3	0.90 x 2.15	DOOR
D4	0.75 x 2.15	DOOR
D5	2.00 x 2.15	DOOR
SD	3.90 x 2.15	SLIDING DOOR
FG1	3.95 x 2.95	FIXED GLASS
FG2	5.05 x 2.95	FIXED GLASS
FG3	2.93 x 2.95	FIXED GLASS
FG4	4.13 x 2.95	FIXED GLASS
FG5	2.15 x 2.95	FIXED GLASS
FG6	3.67 x 2.95	FIXED GLASS
W	0.80 x 2.95	FIXED WINDOW
KW	1.50 x 1.20	KITCHEN WINDOW
W1	1.50 x 1.20	WINDOW
SW	2.00 x 1.20	STAIRCASE WINDOW
CW	3.12 x 3.00	CORNER WINDOW
CW1	0.92 x 3.00	CORNER WINDOW
	1.37 x 2.85	CORNER WINDOW
V	1.48 x 0.90	VENTILATOR
V1	0.75 x 0.90	VENTILATOR
DD1	0.67 x 1.35	CORRIDOR DUCT
DD2	1.00 x 1.35	STAIRCASE DUCT
OP1	1.78 x 2.00	DUCT OPENING
OP2	0.90 x 2.00	DUCT OPENING

COLOUR INDEX :

PROPOSED

BOUNDARY

ROAD

DRIVEWAY

REFERENCE :

SCALE : 1:100

DATE : 21 NOV 2024

MECHANICAL VENTILATION AND FIRE PROTECTION SYSTEM PROVIDED FOR ENTIRE BUILDING

APPLICANT :

For Venu Property Developers (P) Ltd.
Managing Director

ARCHITECT / REGISTERED ENGINEER :




NOTE:
THE STRUCTURAL SYSTEM FOR TOWERS ARE OF STEEL WALLS WITH INTEGRATED SLABS
JANUS SYSTEM PROPOSED FOR THE REQUIRED VERTICAL AND HORIZONTAL FORCES AS
PER IS CODES RECOMMENDATIONS.

