







PLAN SHOWING THE PROPOSED CONSTRUCTION OF
R.C.C ROOF GROUND FLOOR & FIRST FLOOR SCHOOL
BUILDING IN S.F.No:431/2A1, S.F.No:439/2B, S.F.No:440/2A2,
S.F.No:440/2C1, S.F.No:440/3A AT SEMMANDAMPALAYAM
VILLAGE , SULUR TALUK, COIMBATORE DISTRICT
APPLICANT:-
1.Mr.S.N.KASILINGAM, S/o.Mr.S.K.NATARAJ.,
2.Miss.K.VISHNUVAASINI, D/o.Mr.S.N.KASILINGAM.,
"THULIR'S PUBLIC SCHOOL"

DESCRIPTION OF SITE AREA :-

AS PER PATTA:-	Hec	Sq.m
S.F No:431/2A1	0.61.00	6100.00
S.F No:439/2B	0.31.10	3110.00
S.F No:440/2A2	0.10.37	1037.00
S.F No:440/2C1	0.08.00	800.00
S.F No:440/3A	0.25.70	2570.00
	1.36.17	13617.00

AREA DETAILS		NON FSI AREA in Sq.m	NET FSI AREA in Sq.m	TOTAL BUILTUP AREA
BLOCK -1	AREA OF PRO. GROUND FLOOR	-	891.35	891.35
	AREA OF PRO. FIRST FLOOR	-	891.35	891.35
	AREA OF PRO. HEAD ROOM	70.05	-	-
BLOCK -2	AREA OF PRO. GROUND FLOOR	-	161.88	161.88
GRAND TOTAL		70.05	1944.59	1944.59

NOTE:-	REQUIRED	PROVIDED
(As Per eDCR Report)		
FLOOR SPACE INDEX	2.0	0.145
PLOT COVERAGE	60 %	8.04%
CAR PARKING Phy.CAR PARKING (2 Nos)	2 Nos	9 Nos
CYCLE PARKING	18 Nos	50 Nos

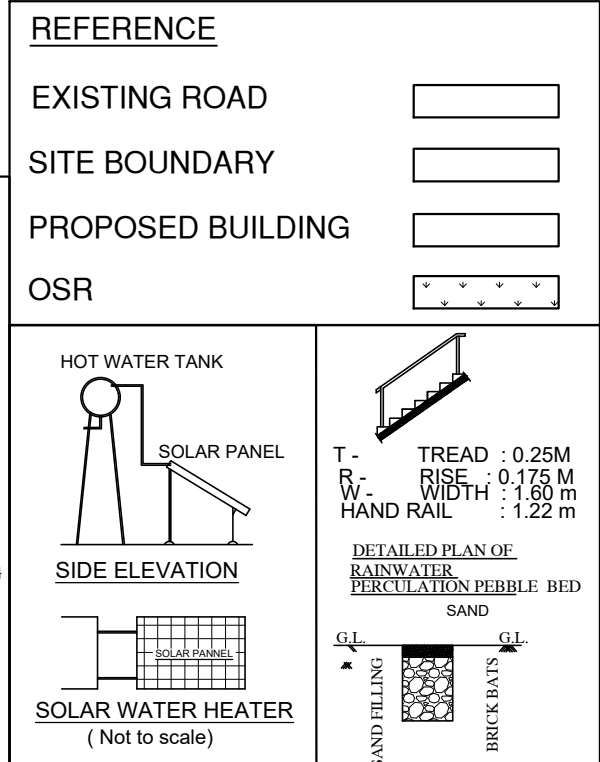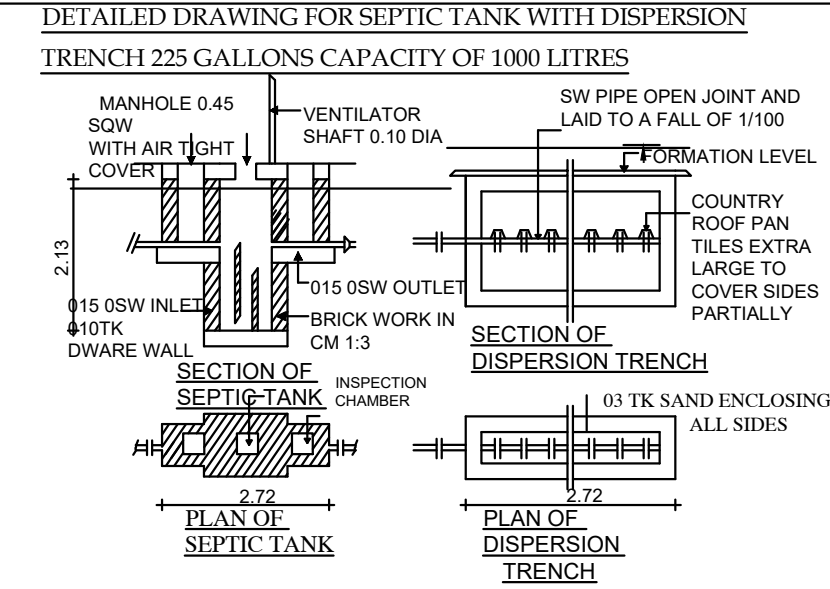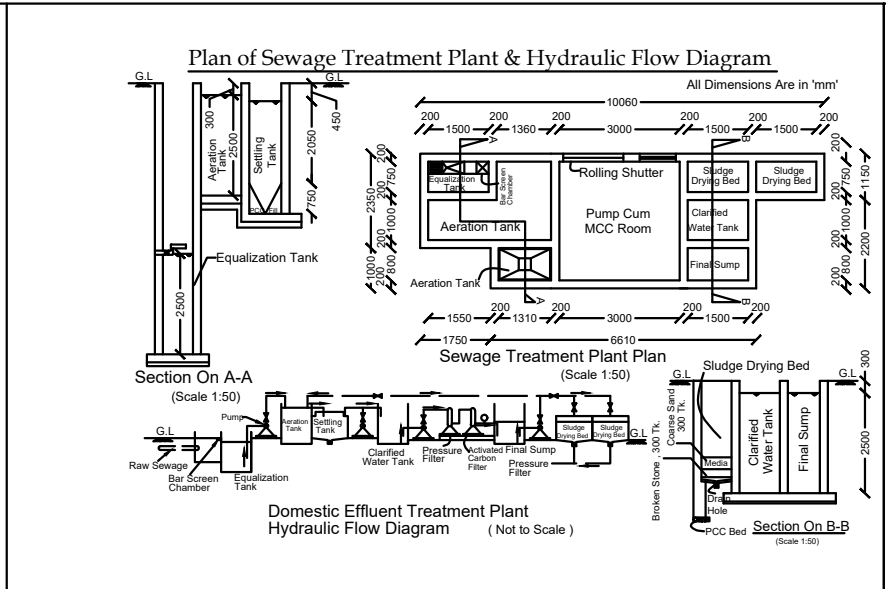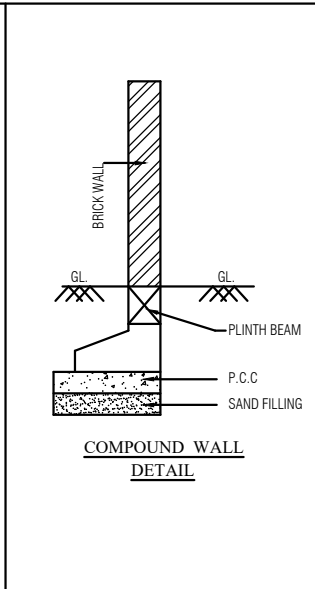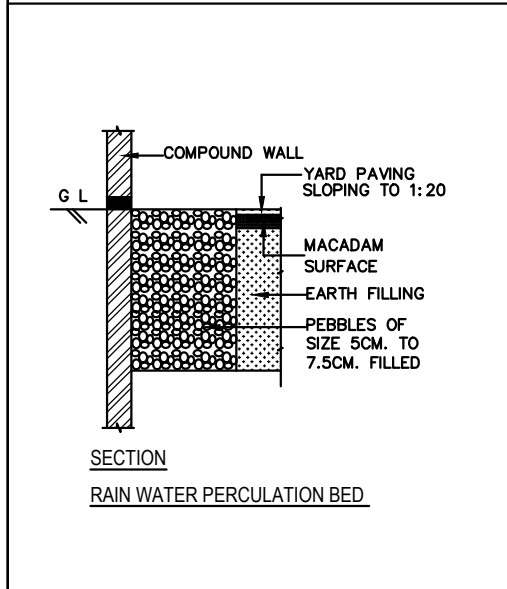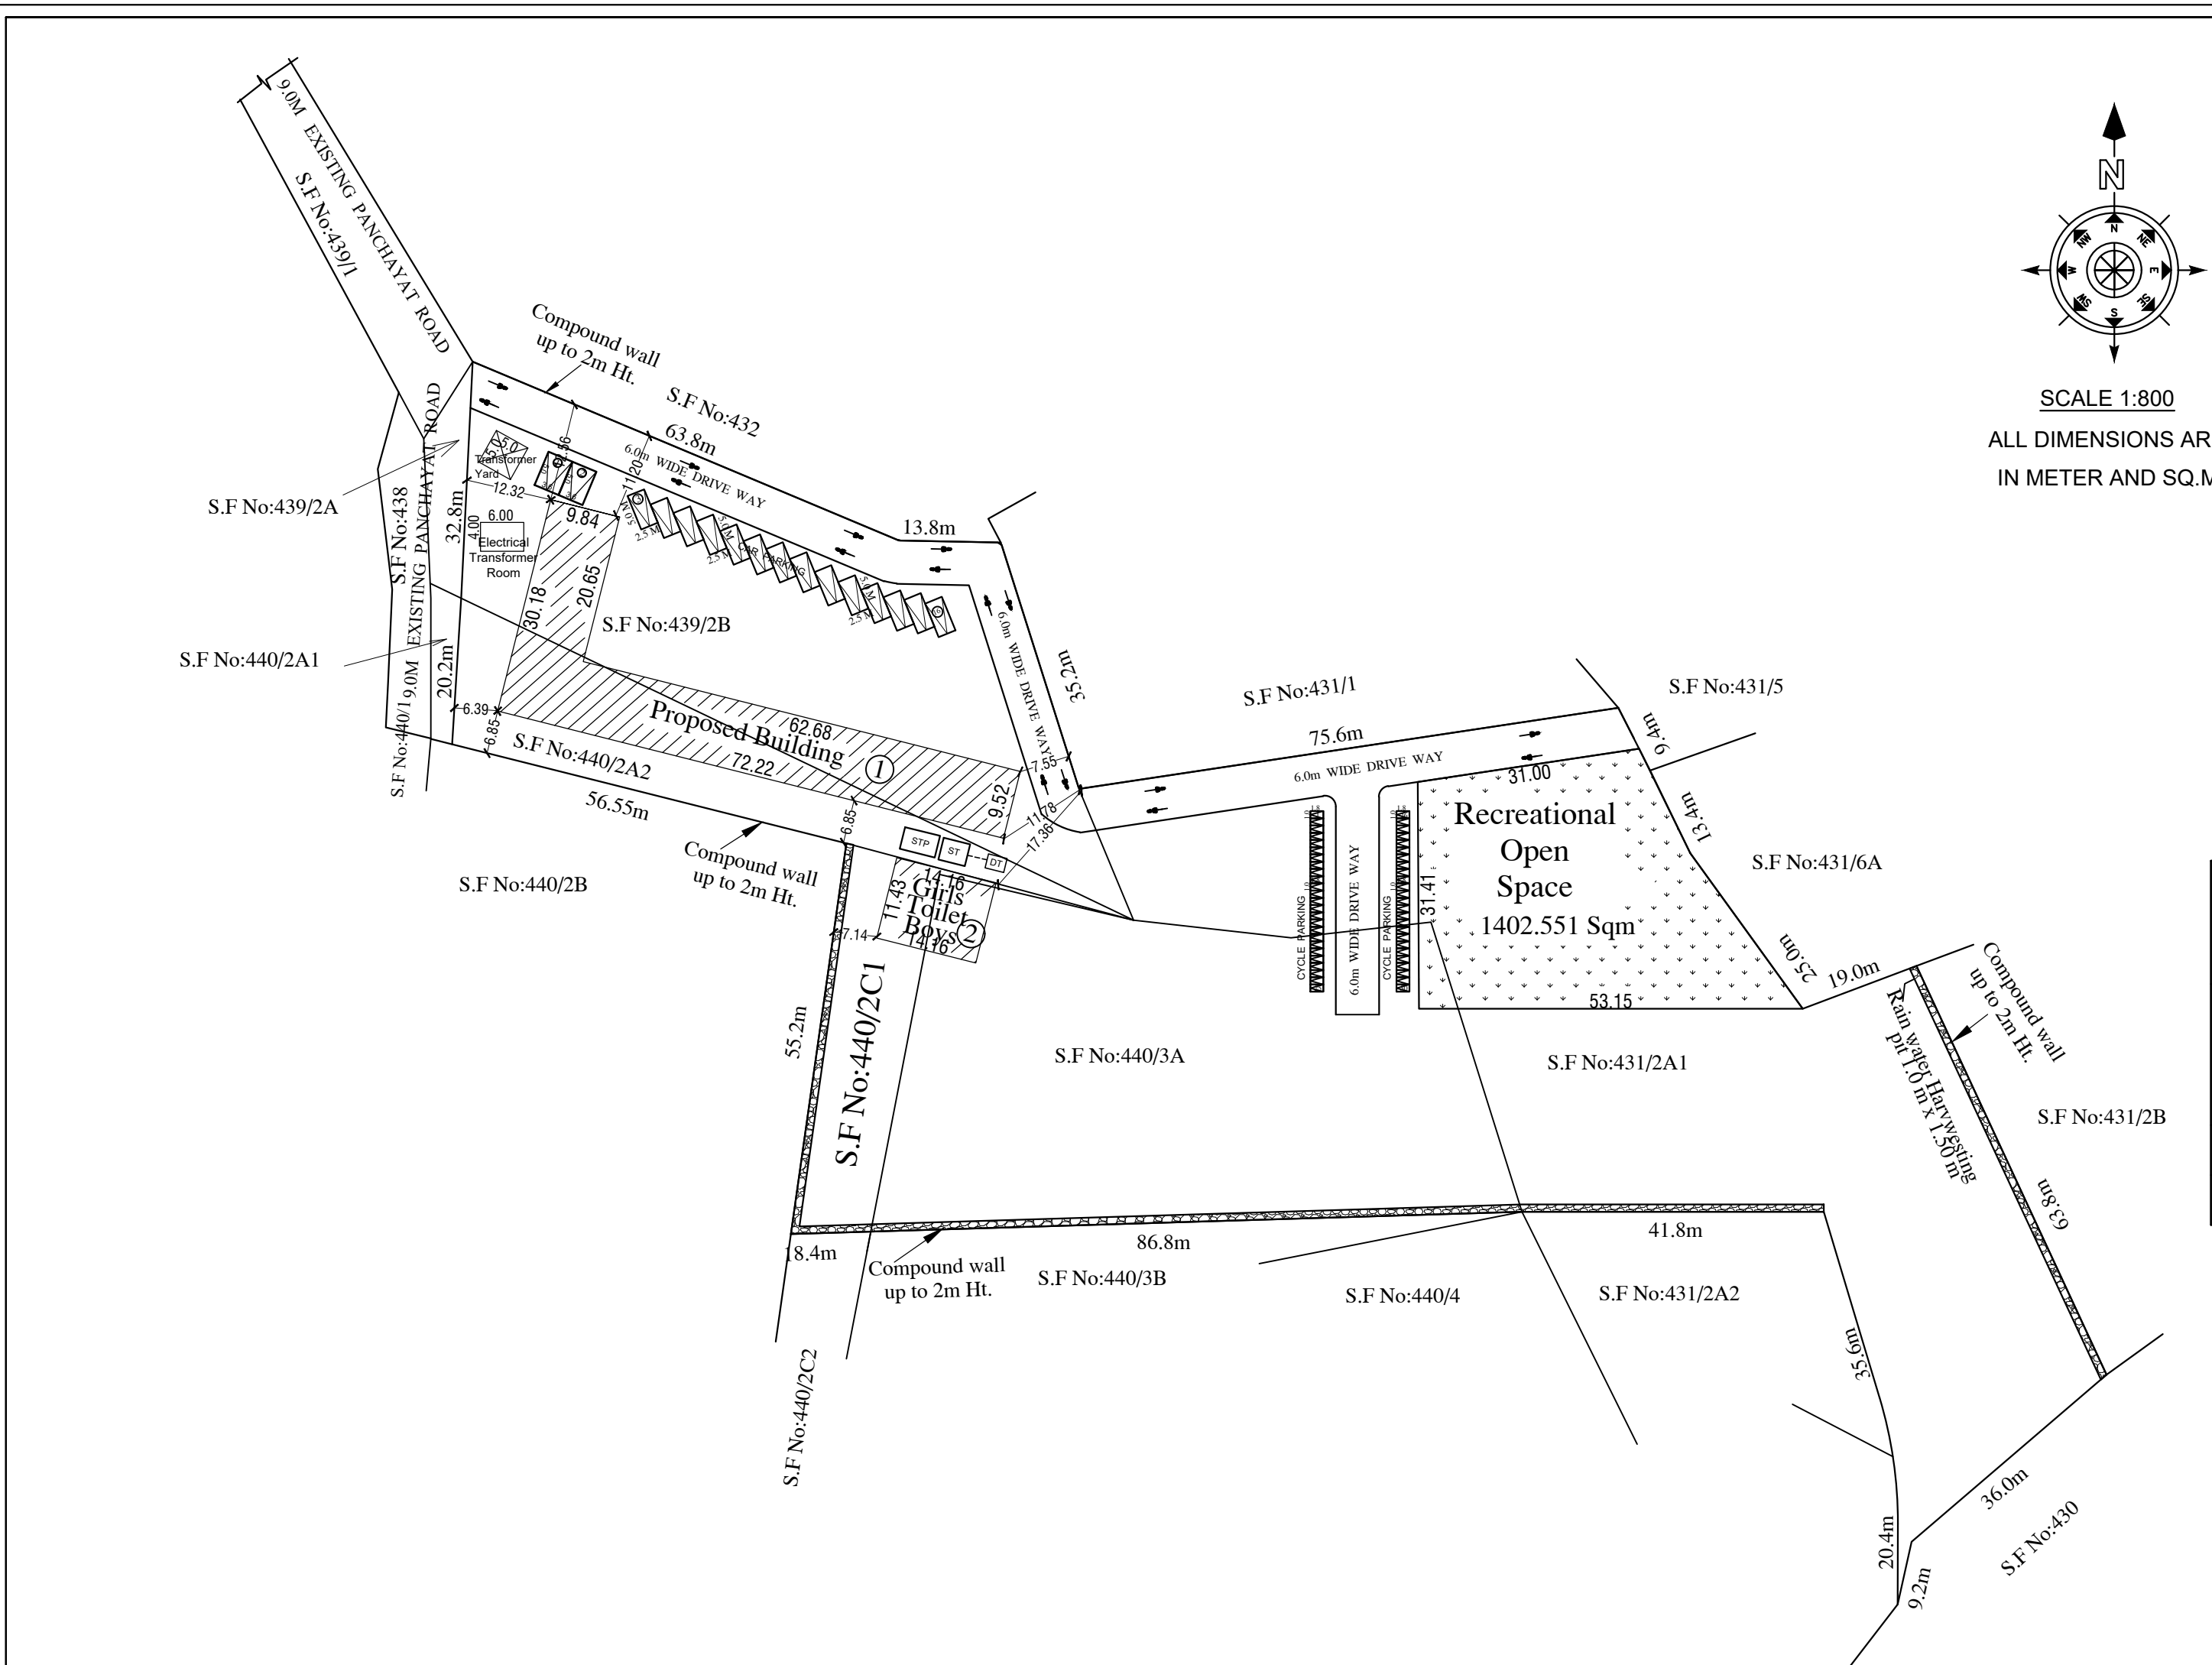


APPLICANT:- REGISTERED ENGINEER

PLAN SHOWING THE PROPOSED CONSTRUCTION OF R.C.C ROOF GROUND FLOOR & FIRST FLOOR SCHOOL
BUILDING IN S.F.No: 431/2A1, 439/2B, 440/2A2, 440/2C1, 440/3A AT SEMMANDAMPALAYAM VILLAGE , SULURTALUK,
COIMBATORE DISTRICT

APPLICANT:-

1.Mr.S.N.KASILINGAM, S/o.Mr.S.K.NATARAJ.
2.Miss.K.VISHNUVAASINI, D/o.Mr.S.N.KASILINGAM.,
"THULIR'S PUBLIC SCHOOL"

Scale : 1 : 100
ALL DIMENSIONS ARE
IN METER AND SQ.M



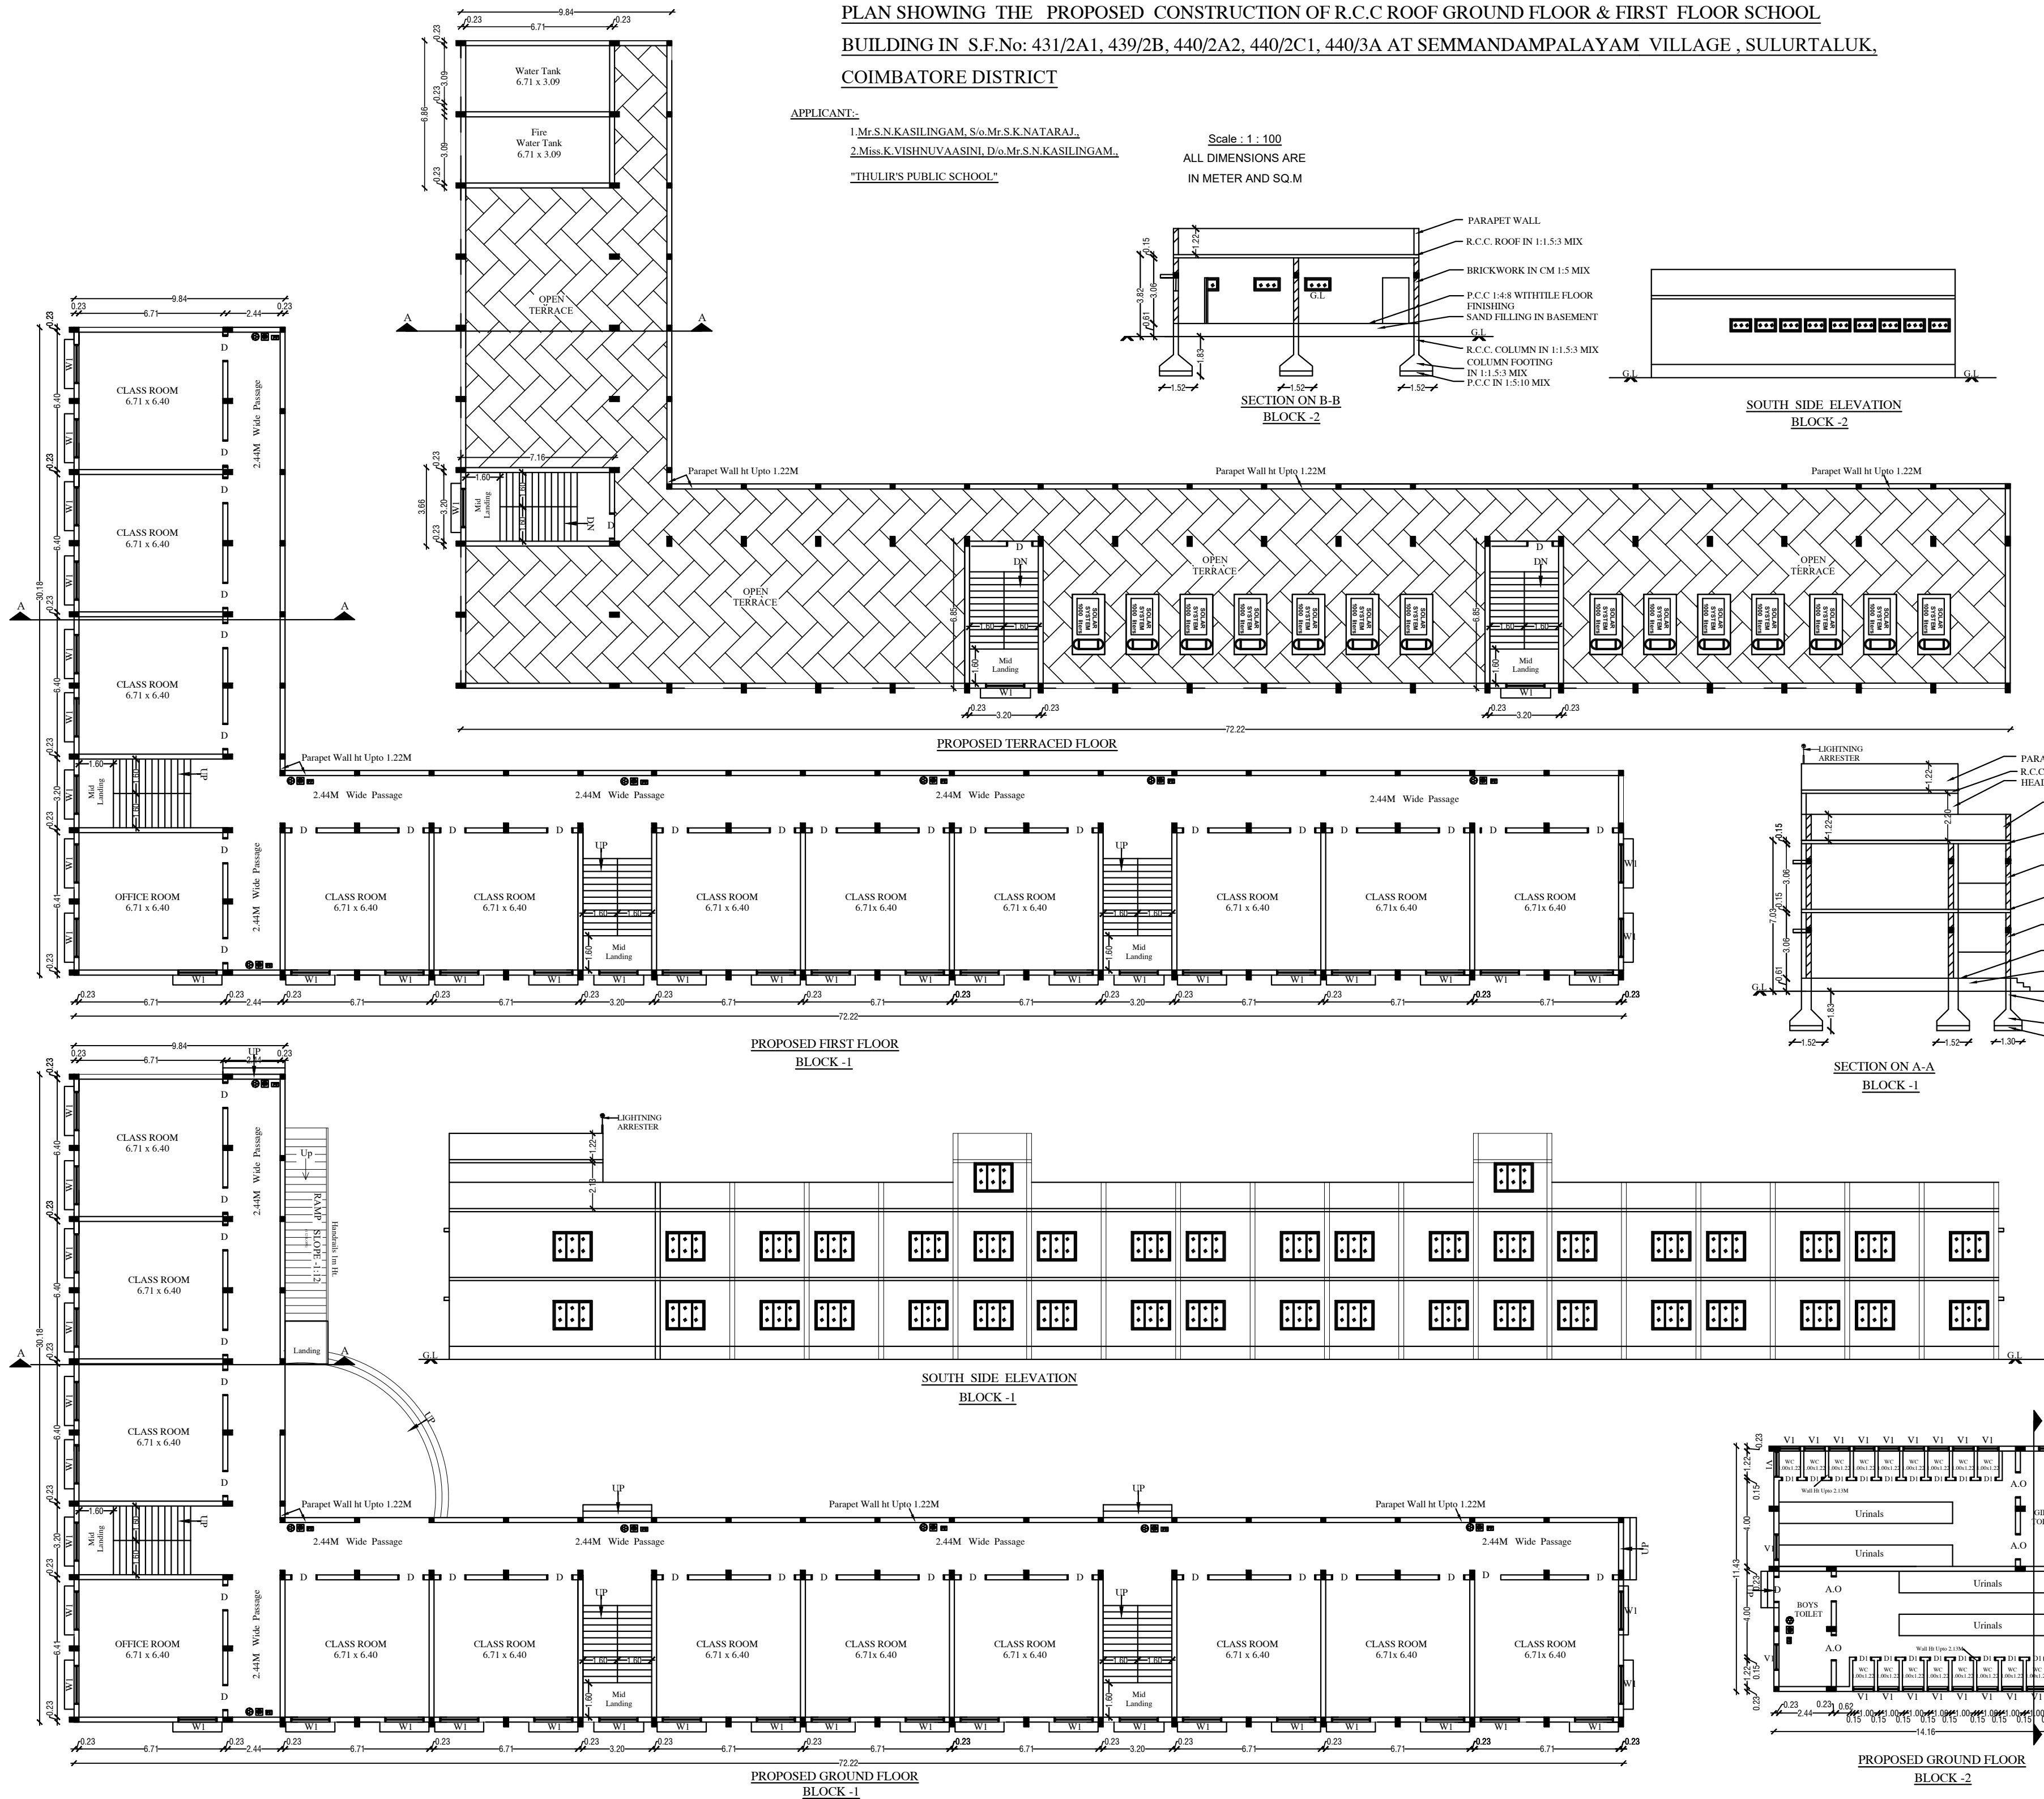


AREA DETAILS		NON FSI AREA in Sq.m	NET FSI AREA in Sq.m	TOTAL BUILTUP AREA
BLOCK -1	AREA OF PRO. GROUND FLOOR	-	891.35	891.35
	AREA OF PRO. FIRST FLOOR	-	891.35	891.35
BLOCK -2	AREA OF PRO. GROUND FLOOR	-	161.88	161.88
	AREA OF PRO. HEAD ROOM	70.05	-	-
GRAND TOTAL		70.05	1944.59	1944.59

JOINERY DETAILS

SYM.	DESCRIPTION	IN METER
D1	DOOR	1.22 x 2.13
D2	DOOR	0.76 x 2.13
W1	WINDOW	1.82 x 1.22
V1	VENTILATOR	1.22 x 0.61

EARTHQUAKE SAFE DESIGN DETAILS

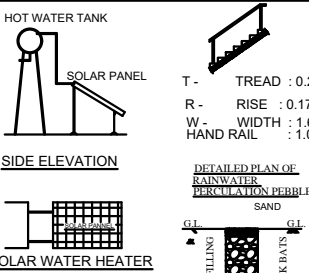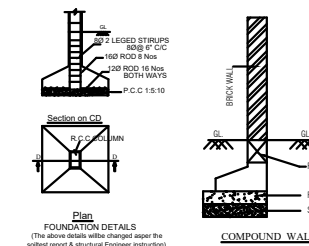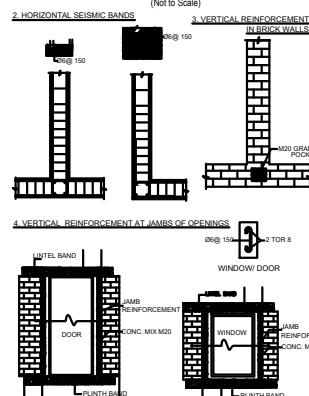

APPLICANT:-

REGISTERED ENGINEER