

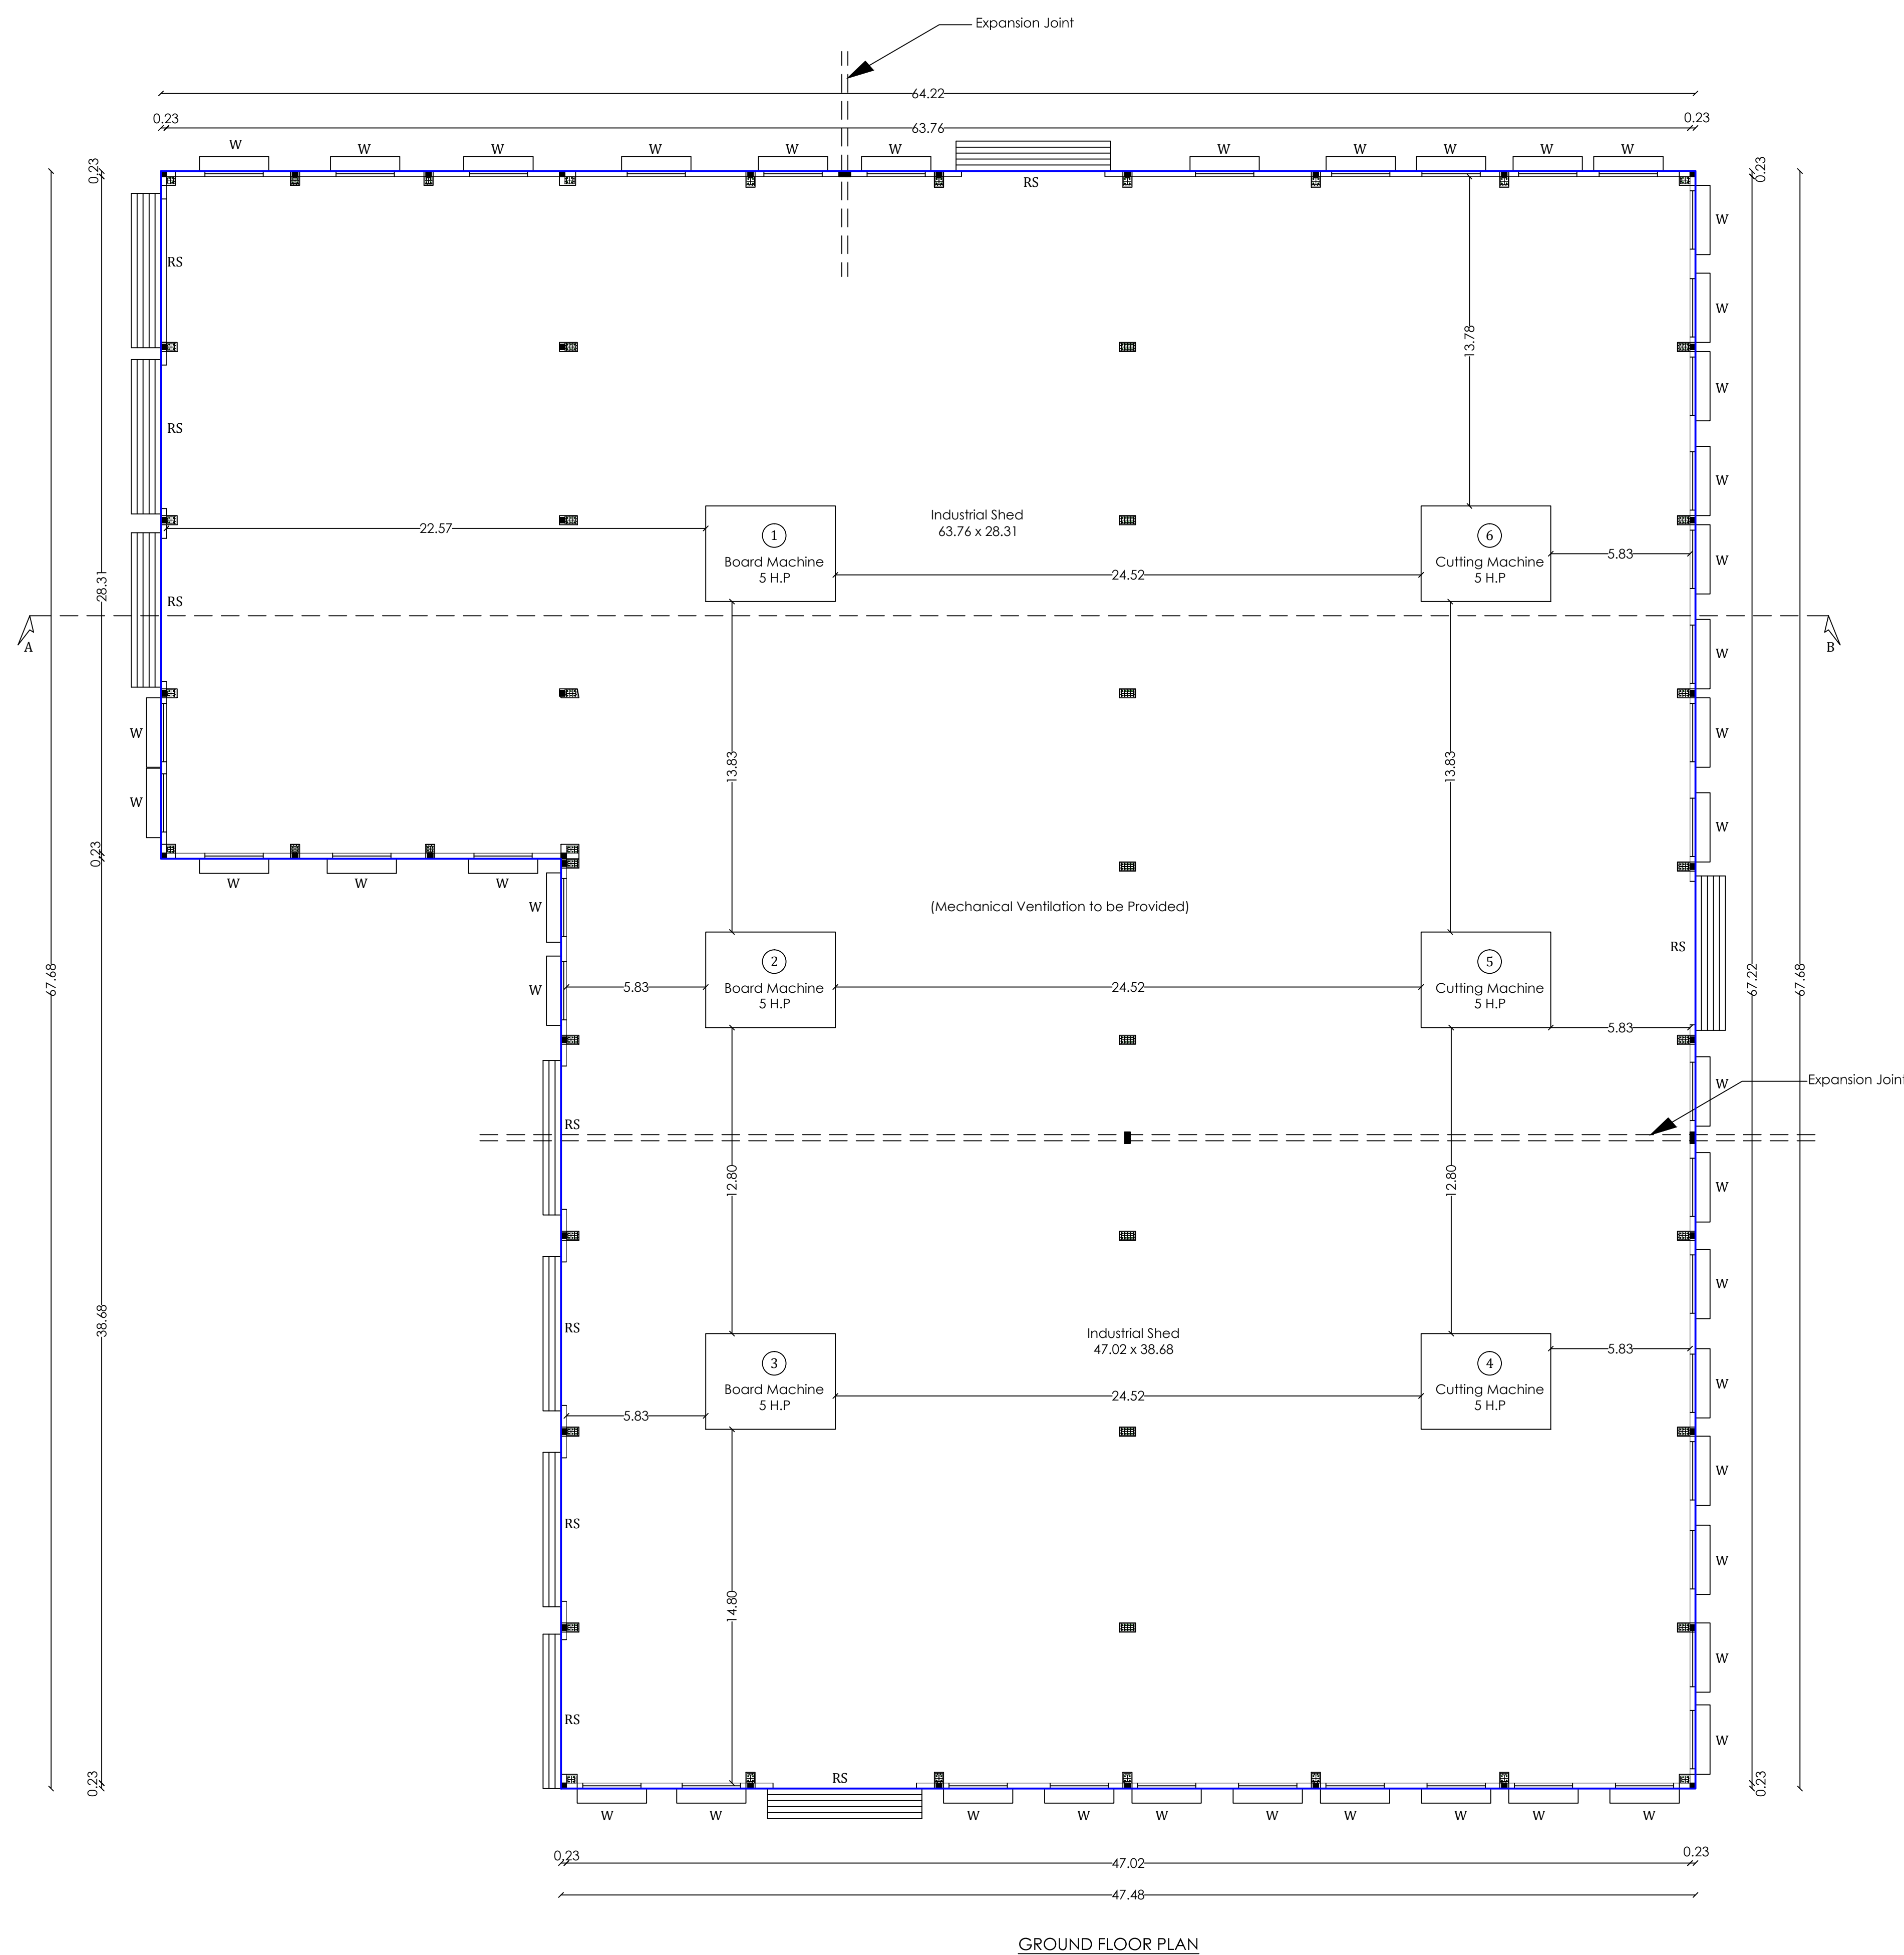






BLOCK-A

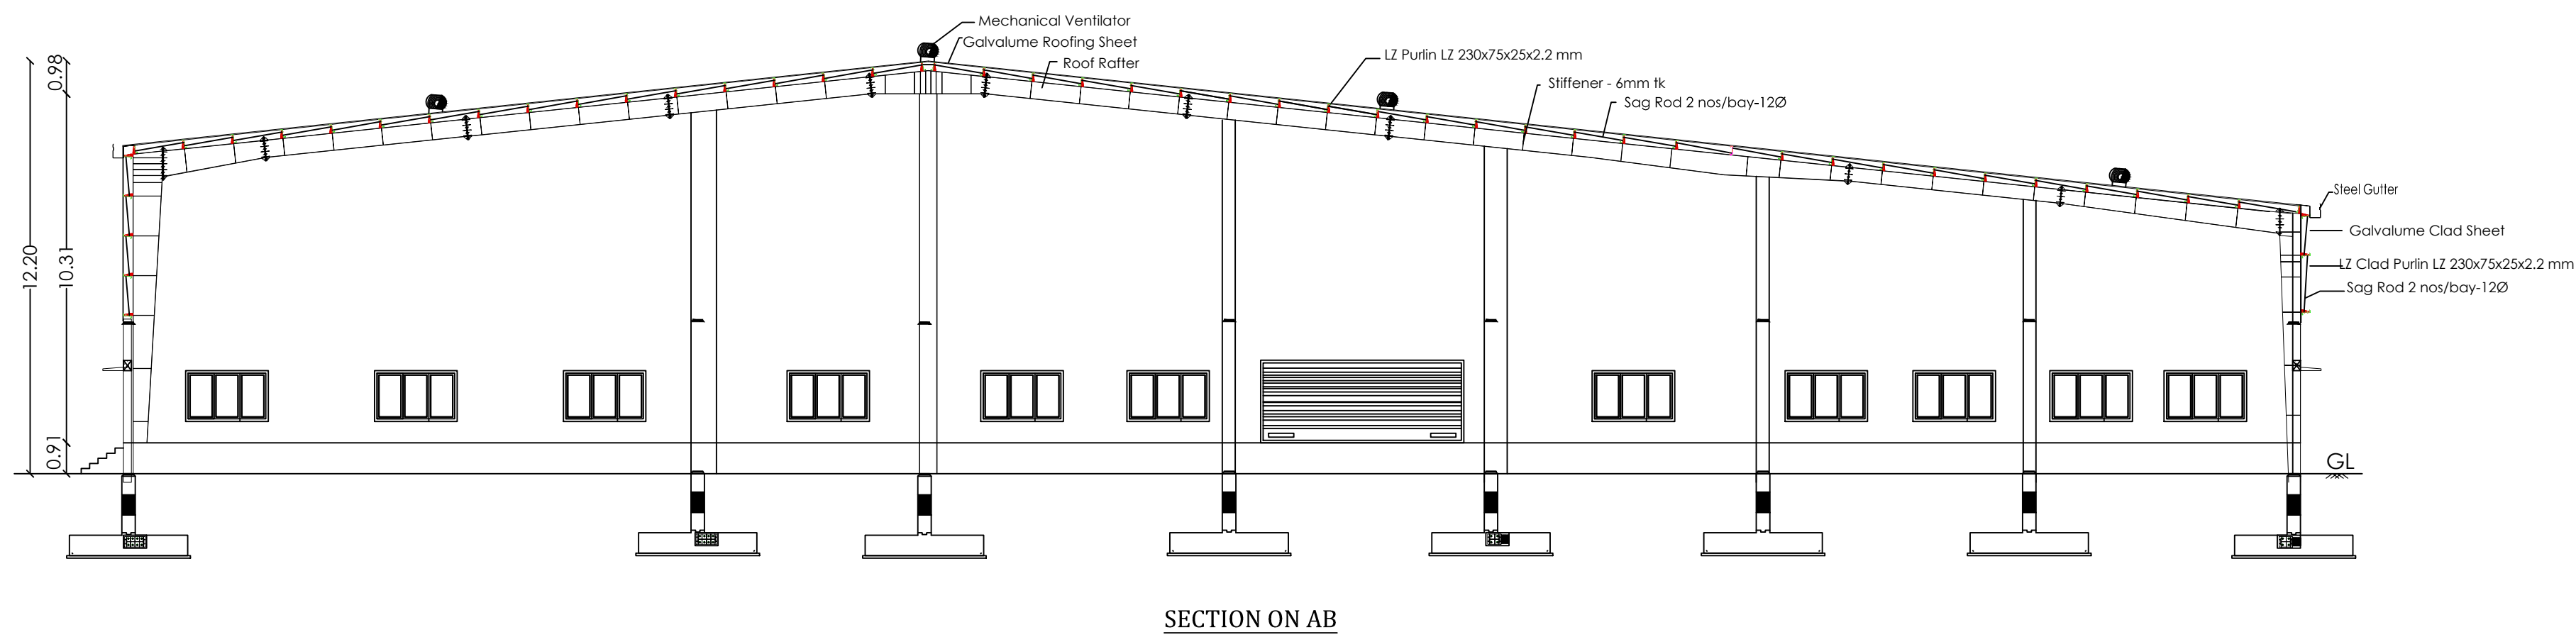

SITE PLAN

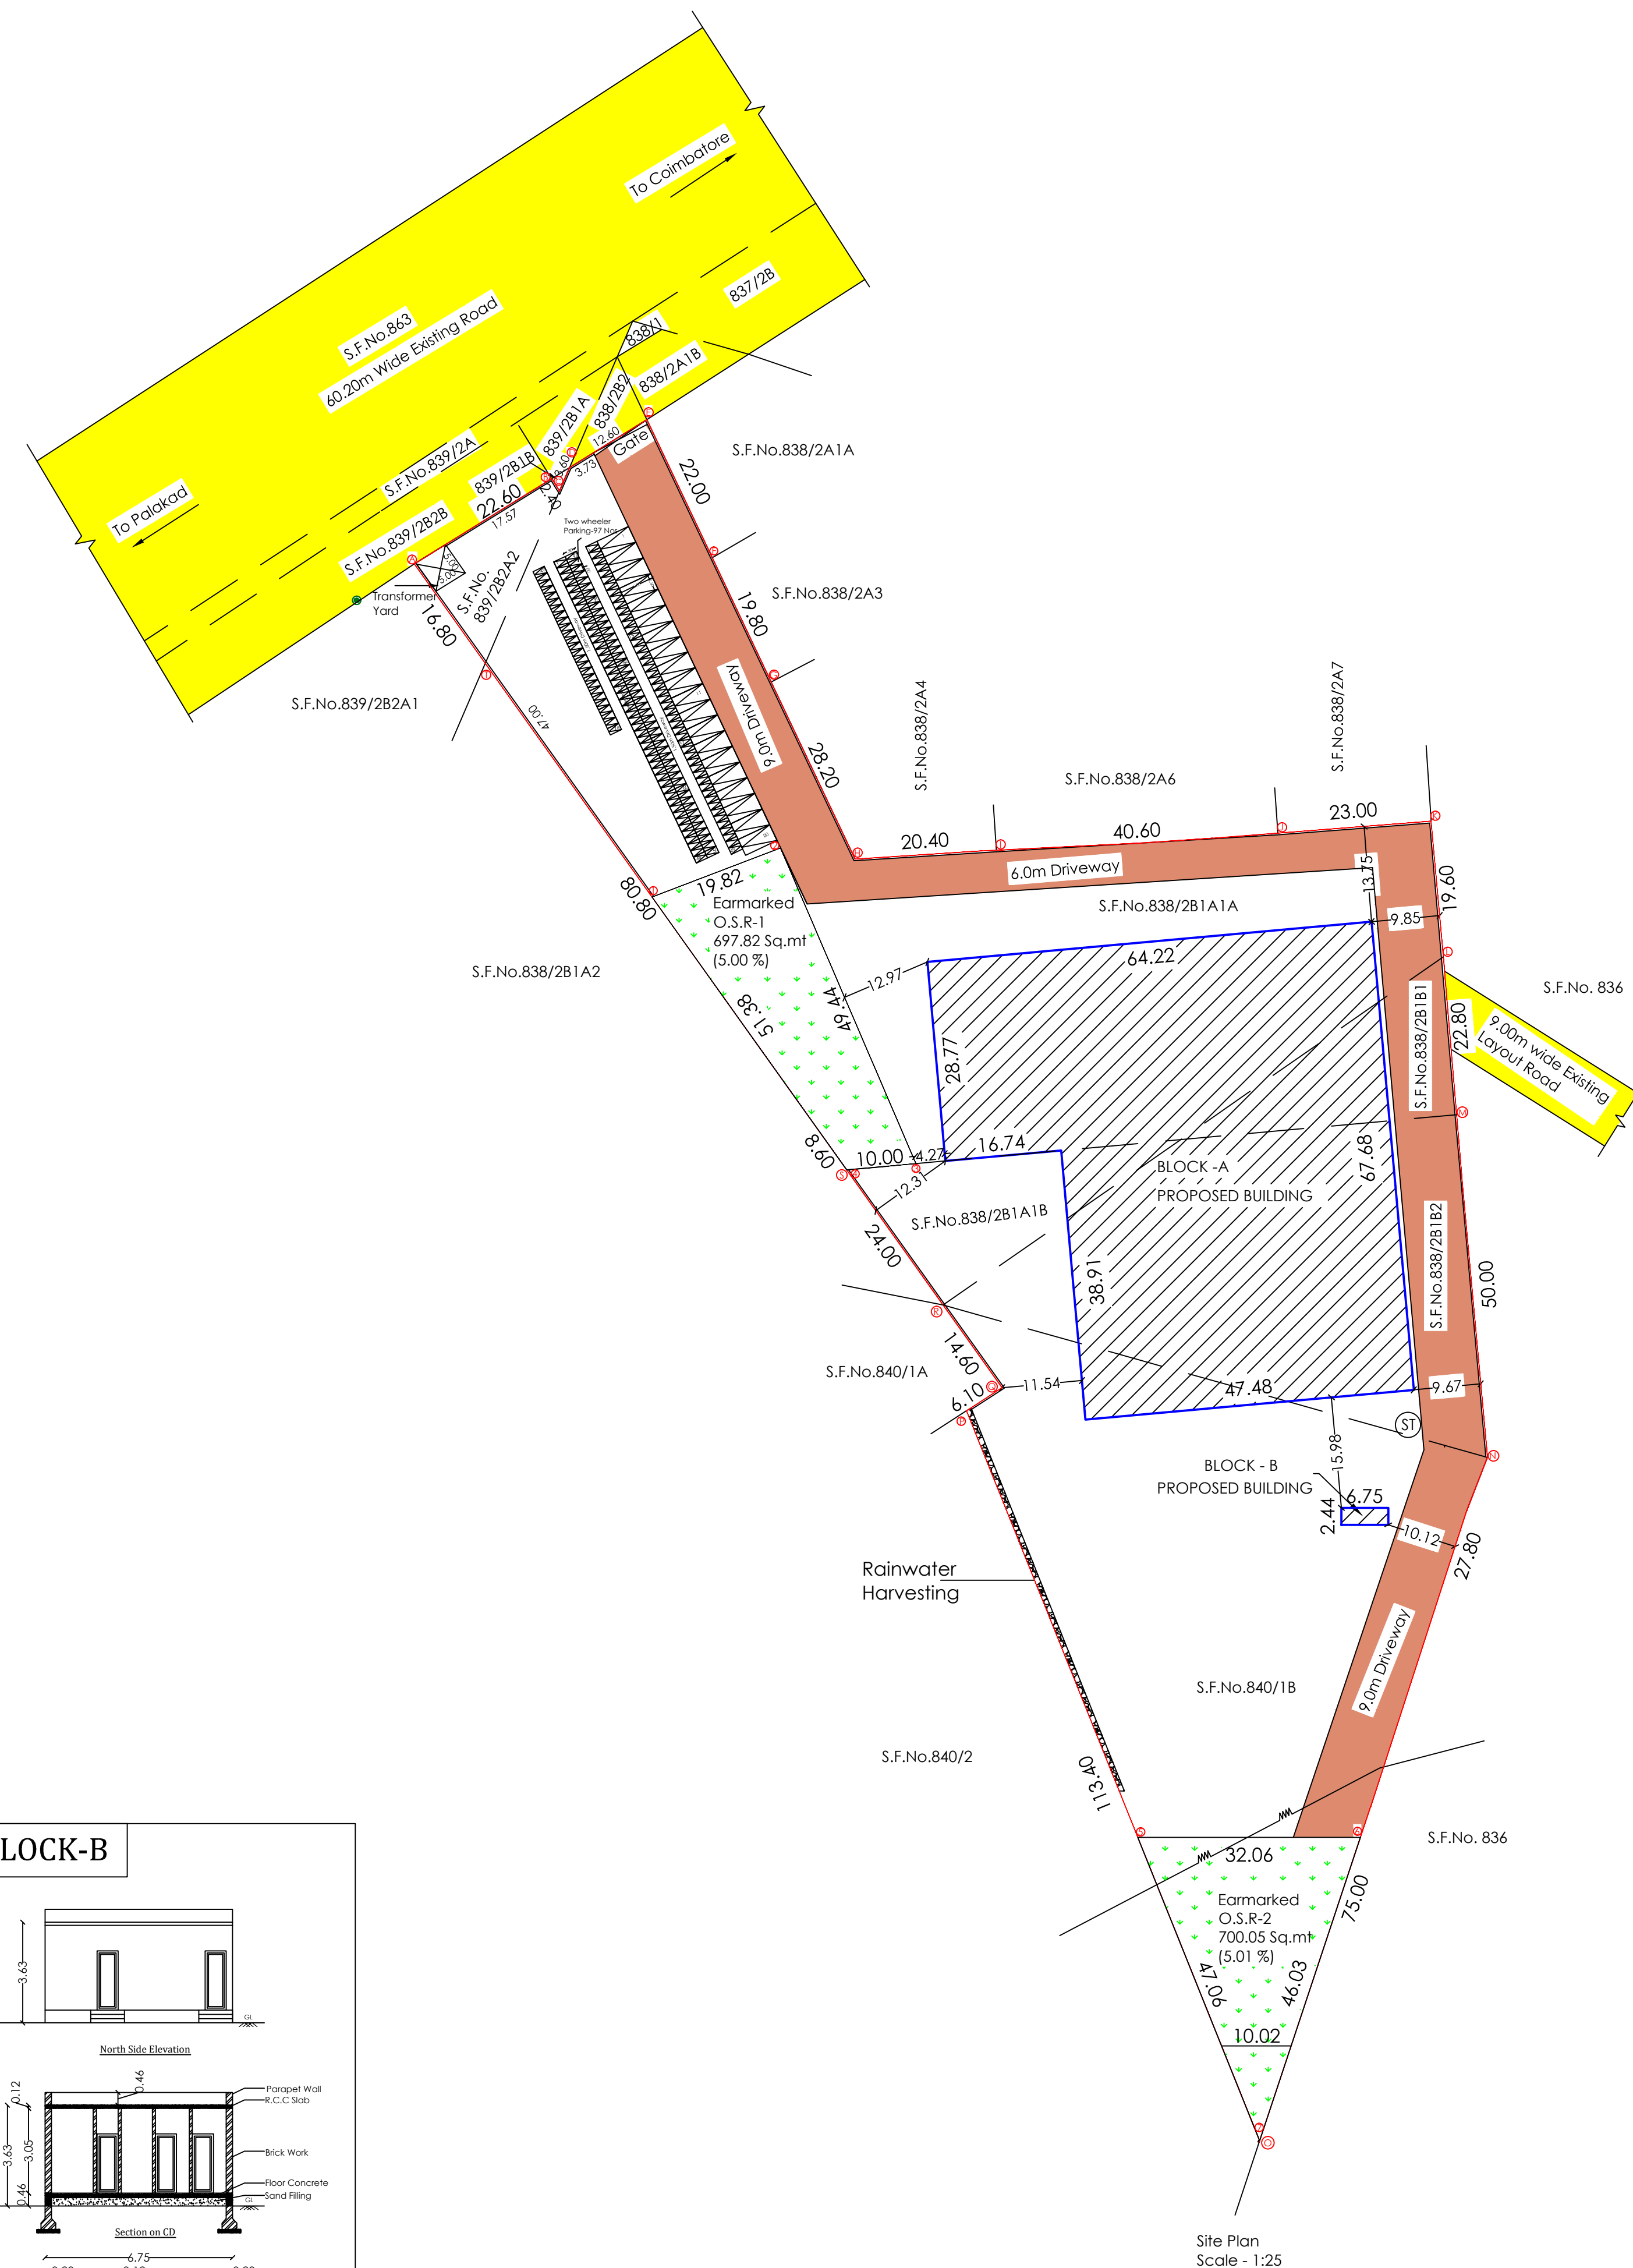


BLOCK-B

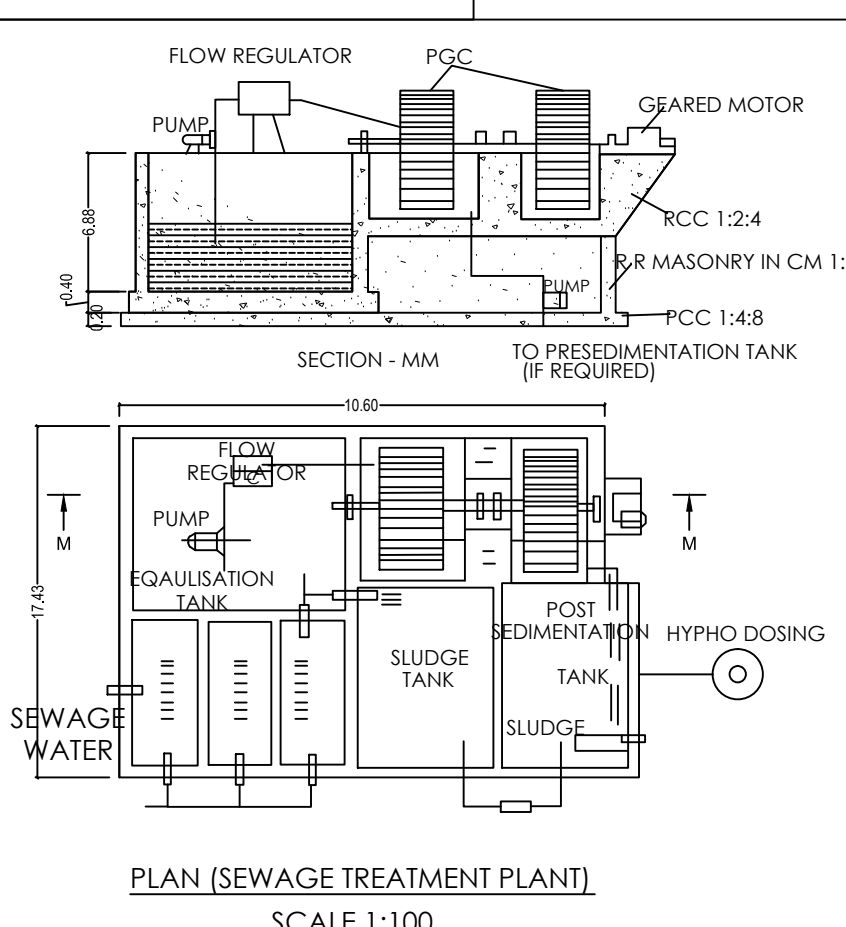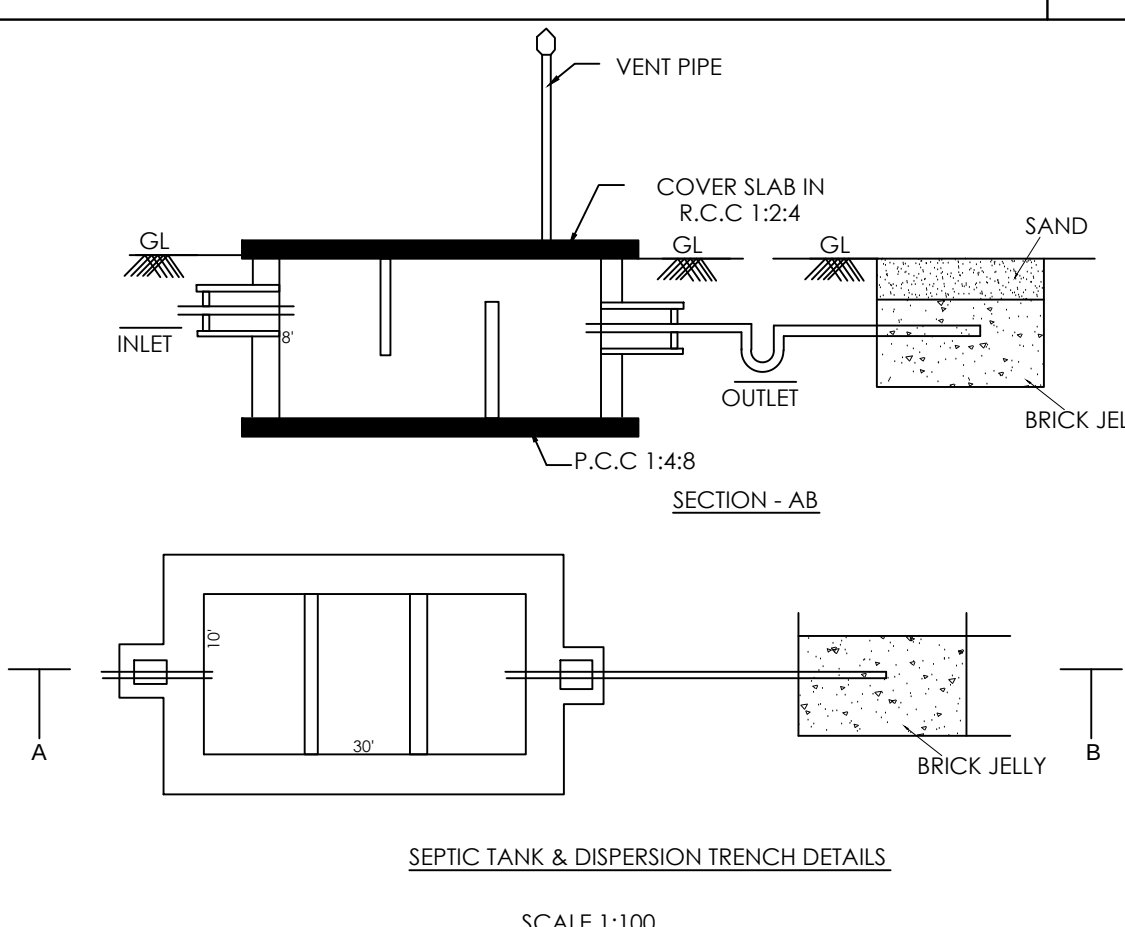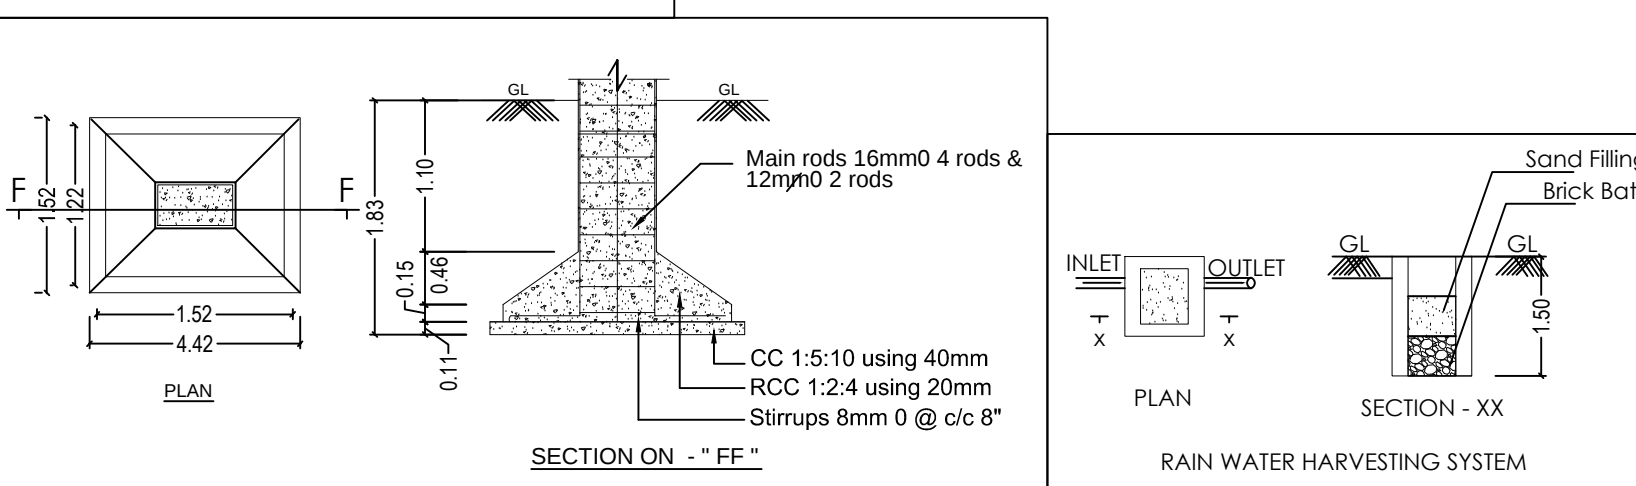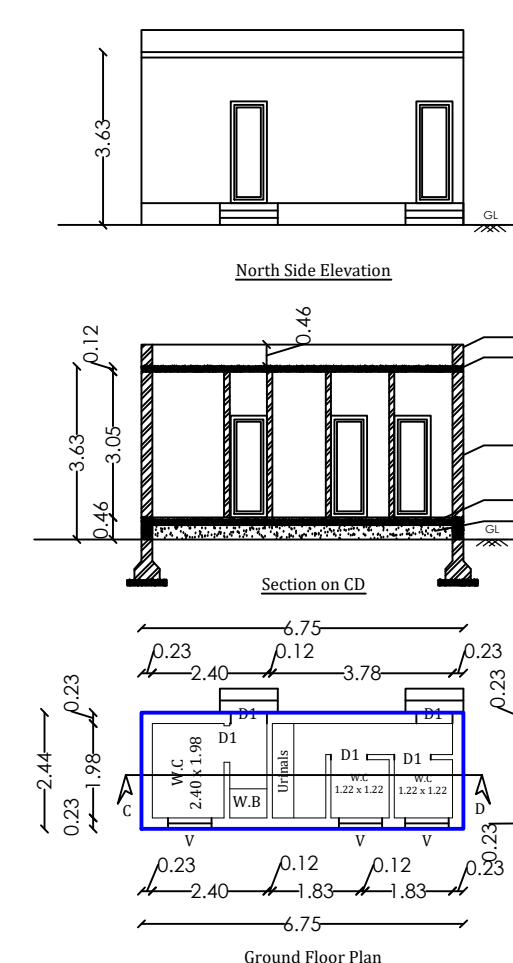

Site and Detailed Plan for the Proposed Construction of Garments/Packaging Industrial Building in S.F.No. 838/2B1A1A, 838/2B1A1B, 838/2B1B1, 838/2B1B2, 839/2B2A2 & 840/1B of Madukkarai Village and Municipality, Madukkarai Taluk, Coimbatore District.

Title :
Site Plan,
Block - A (Industrial Building - Ground Floor Plan, Section & Elevation)
Block - B (Toilet - Ground Floor Plan)

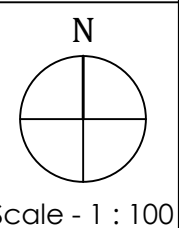

Area Details:
Site area as per document - 3.465 Acres
Site area as per Patta - 3.452 Acres

Building Area Details in Sq.mt				
Block	Floor	Built up Area	Non FSI Area	FSI Area
Block - A (Industrial Building)	Ground	3695.06	0.00	3695.06
	Ground	16.47	0.00	16.47
Total		3711.53	0.00	3711.53

PC and FSI Calculation:
Plot Coverage = $(3711.53 / 13961.50) \times 100$
= 26.58%
Floor Space Index = $3711.53 / 13961.50$
= 0.2658

Parking Details			
S.No	Type of Parking	Required	Provided
1	Car Parking	19	20
2	Two Wheeler	74	97
3	Cycle	74	74

Note:
*Mechanical Ventilation to be provided wherever if required
*Total Power - 30.00 HP
*Total no of workers - 30 Nos
*Earmarked O.S.R Provided - 11397.87 Sq.mt (10.01%)

Machinery Details		
Machine No	Machine Name	Power in HP
1	Boarding Machine	5.00
2	Boarding Machine	5.00
3	Boarding Machine	5.00
4	Cutting Machine	5.00
5	Cutting Machine	5.00
6	Cutting Machine	5.00
Total		30.00

Joinery Details			
S.No	Symbol	Description	Size in Meter
1	RS	Rolling Shutter	6.00 x 2.44
2	D1	Door	0.76 x 2.13
3	W	Window	2.44 x 1.50
4	V	Ventilation	0.91 x 0.61

Reference:
Site Boundary -
Proposed Building -
Driveway -
Existing Road -
Earmarked O.S.R -

ம.வ / கோ.உ.தி.கு. எண் : 50/2023
திட்ட அனுமதி எண் : 54/2023

Applicant

E.S.RATHISH KUMAR, R.C.E.B.E.,
REGISTERED ENGINEER
Reg No REG-438070202, D. 03.06.2022
Mobile: 9789275199
Registered Engineer

S. ANIL KUMAR, M.E., (Struct)
CSE Reg No SEGR-1021907008
MEETIS STRUCTURES
9.9-1, Laburnum Garden, Srinivas College Road,
Srinivasamurthy, Coimbatore - 65
GSTIN : 33AAAP9895P1Z7
Registered Professional Engineer

Mrs.U.Bharathi
Draftsman Grade - II

Mr.T.Paramanatham
Supervisor