
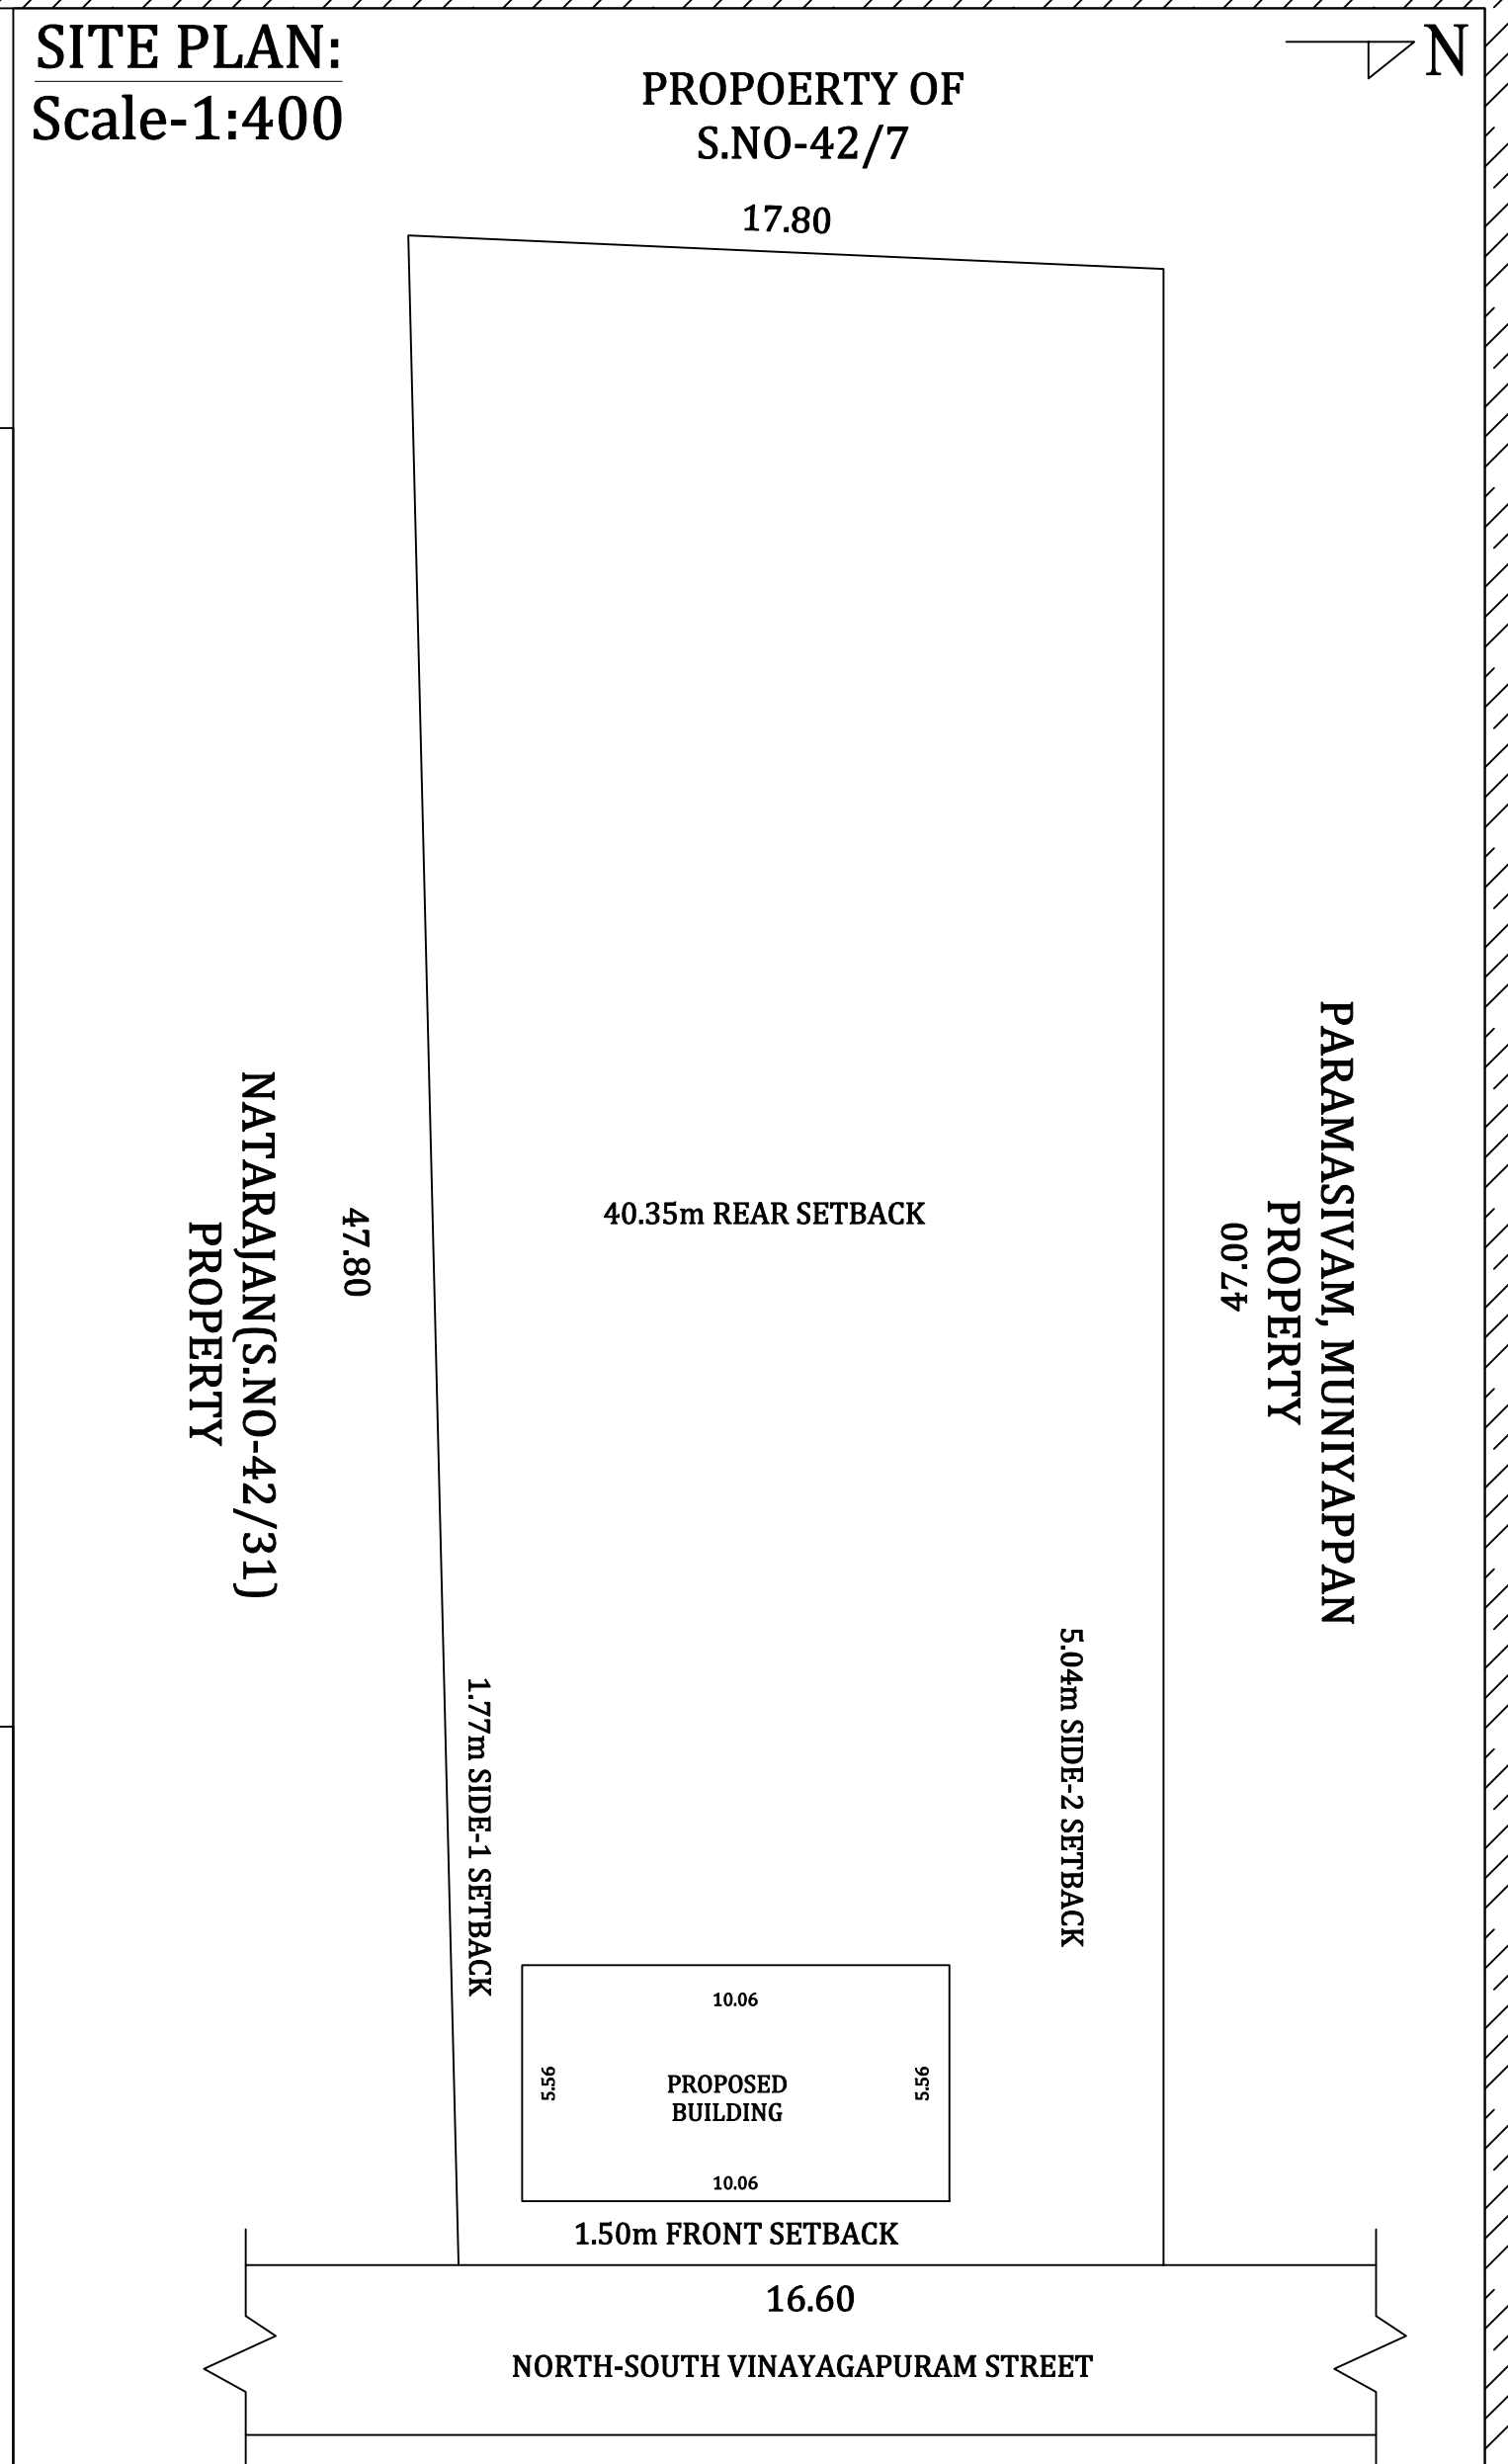





PLAN SHOWING THE PROPOSED CONSTRUCTION OF R.C.C TERRACED ROOF COMMERCIAL BUILDING IN GROUND FLOOR AT PATTA No-229. 29 & 61,S.No-42/28, 42/29 & 42/30, NEW WARD No-7, VINAYAGAPURAM STREET, ATHANUR TOWN PANCHAYAT, RASIPURAM TALUK, NAMAKKAL DISTRICT.

NAME OF THE APPLICANT :- Mr.A.VENKATESAN s/o Mr.ARTHANARI.

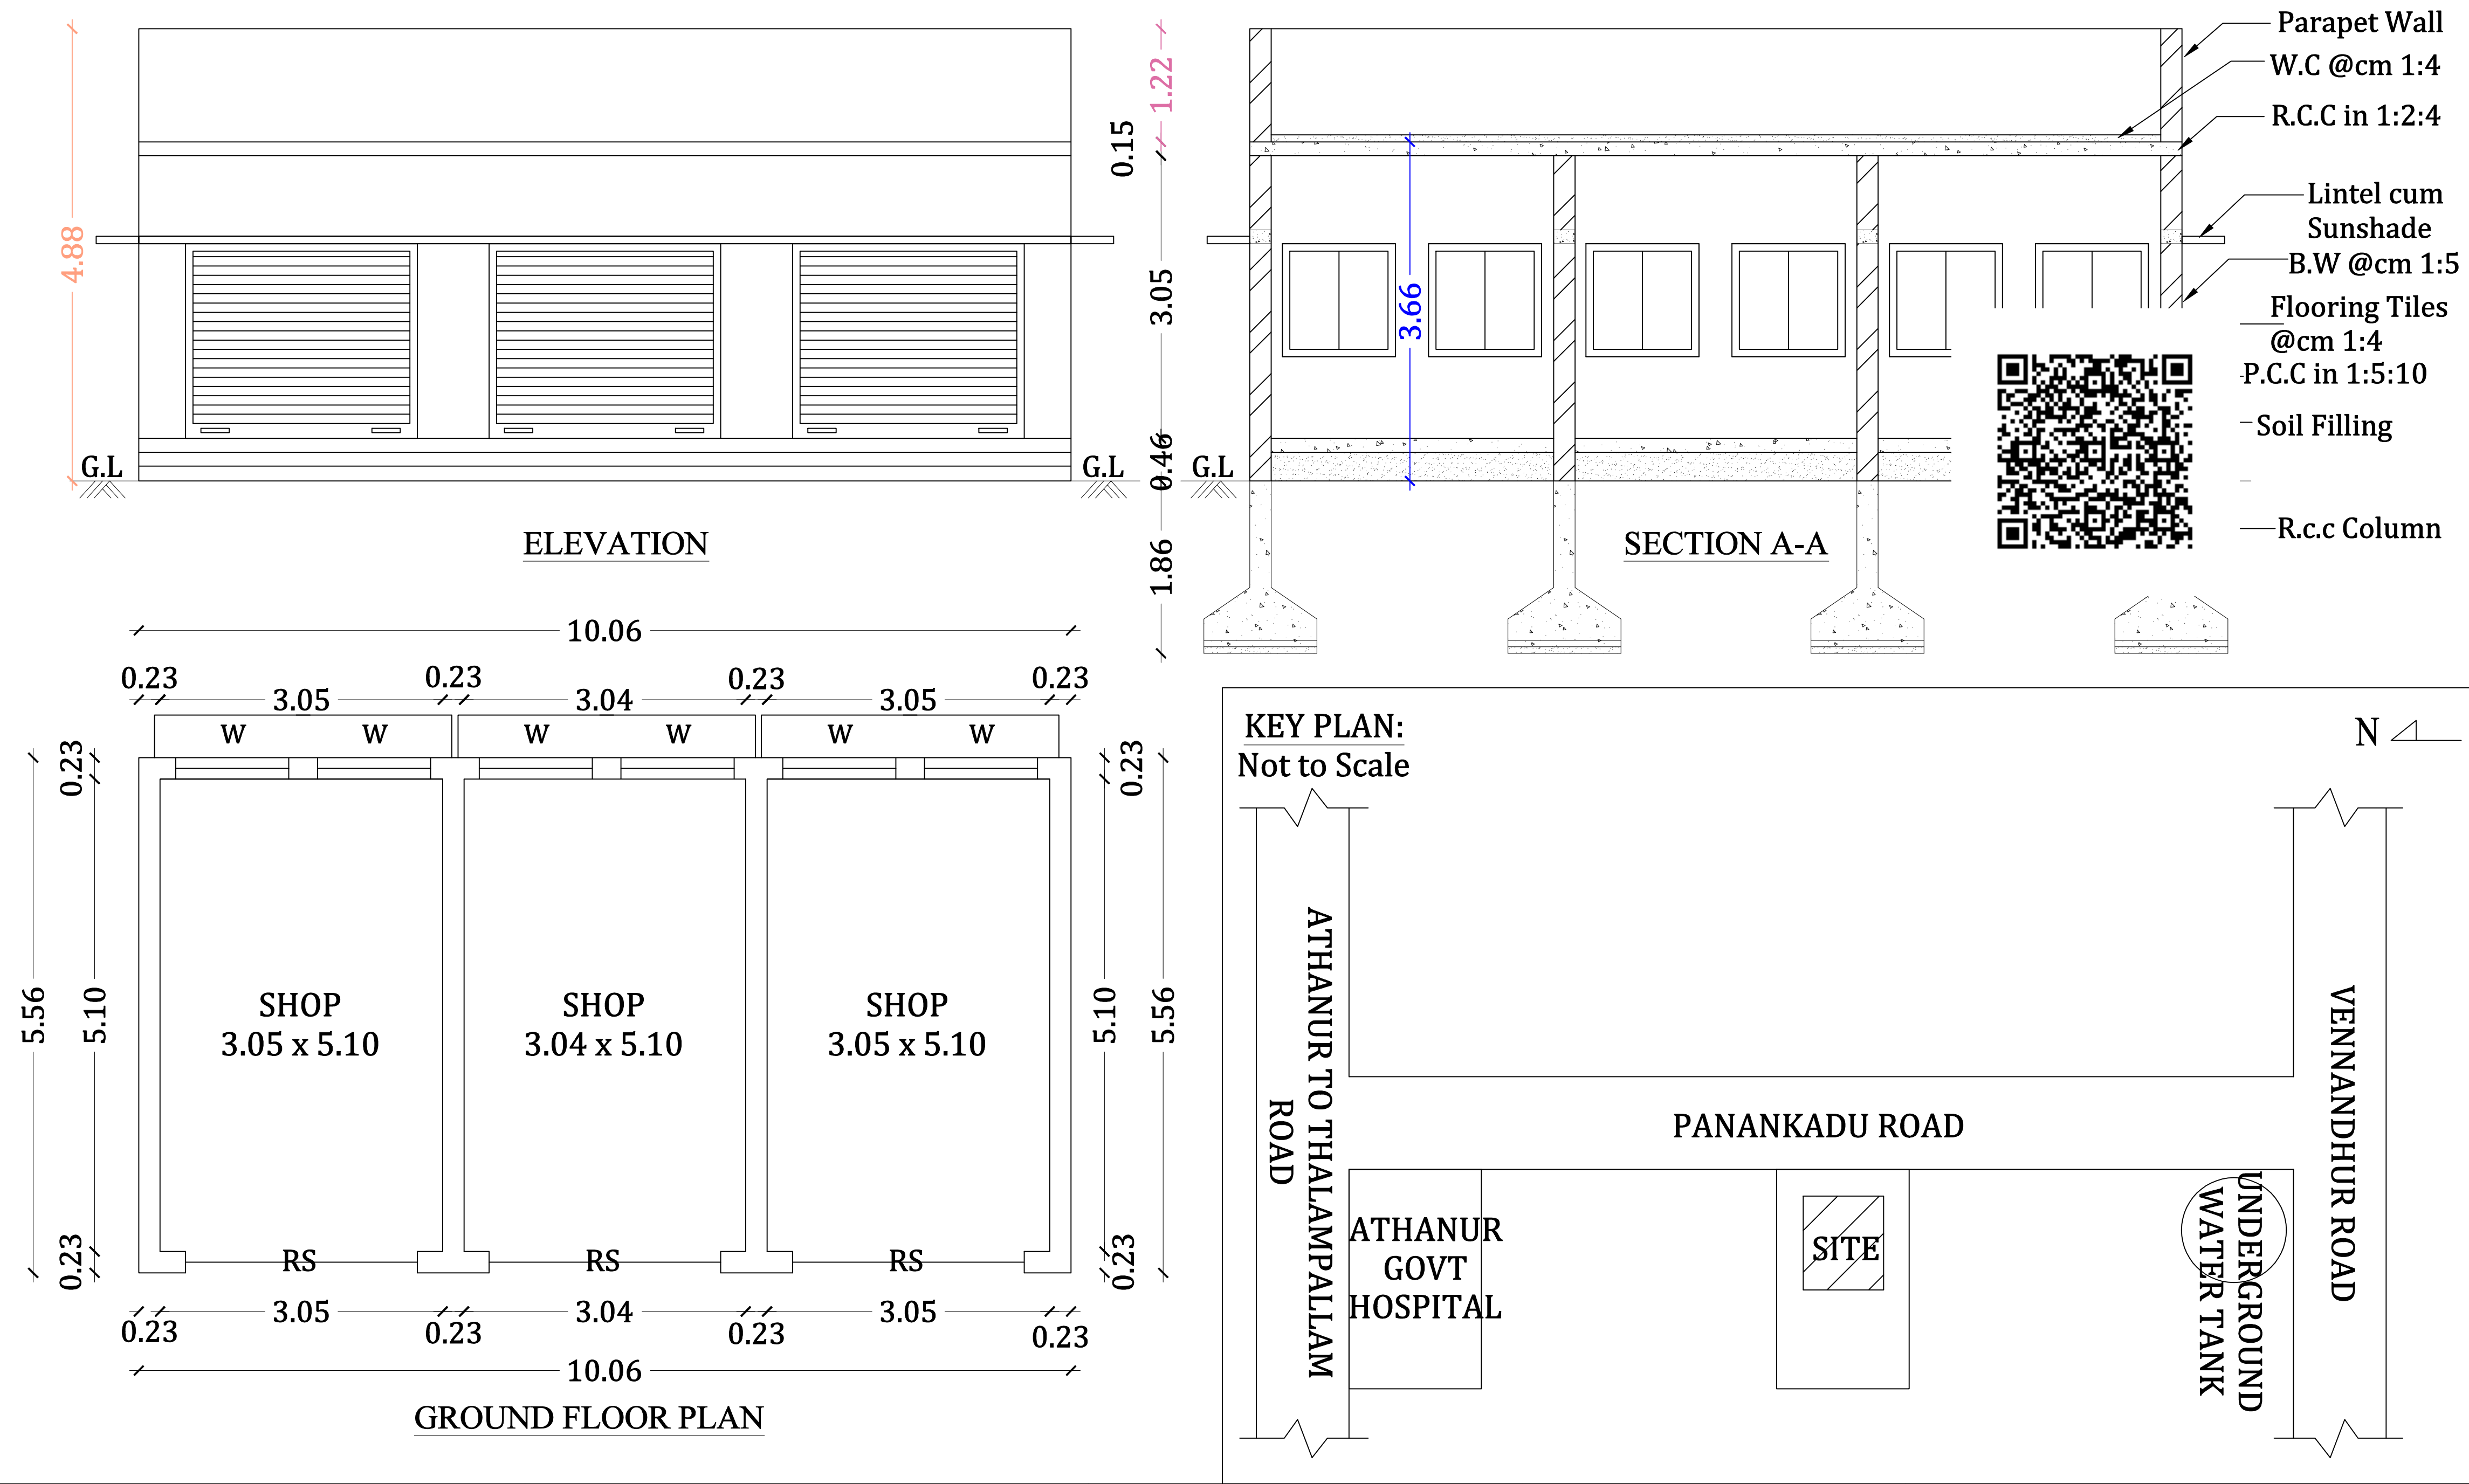

APPLICANT :

A. Venkatesan

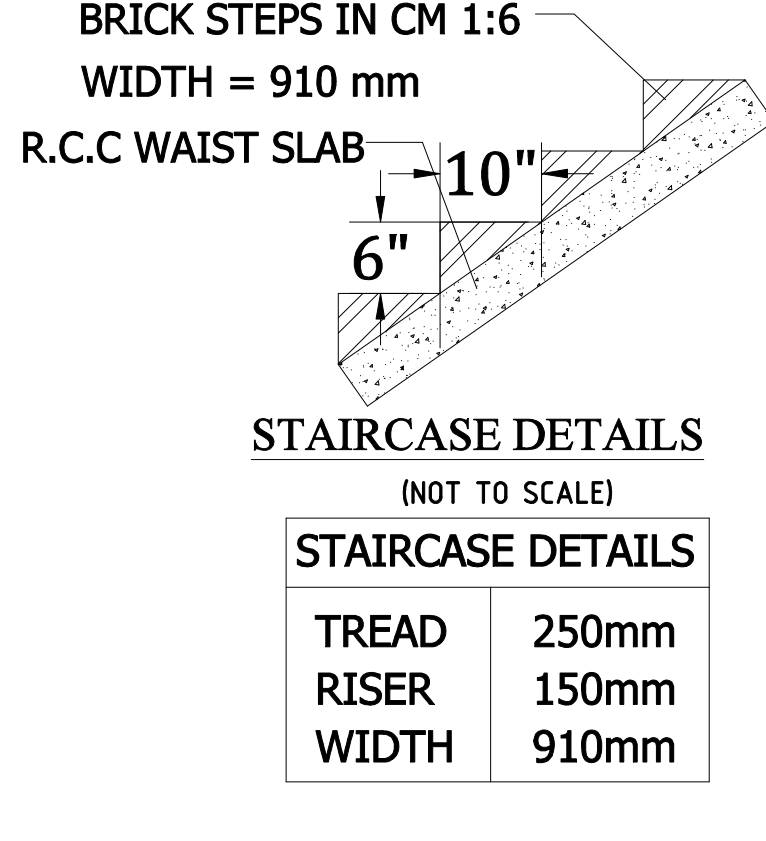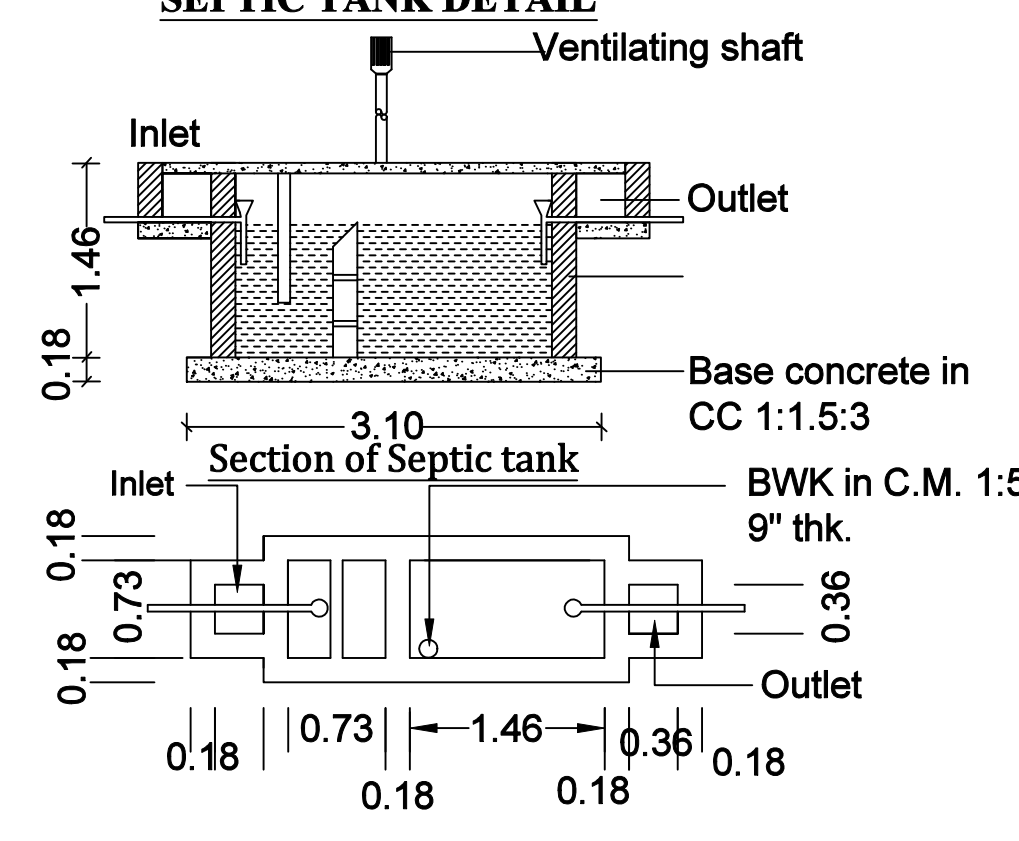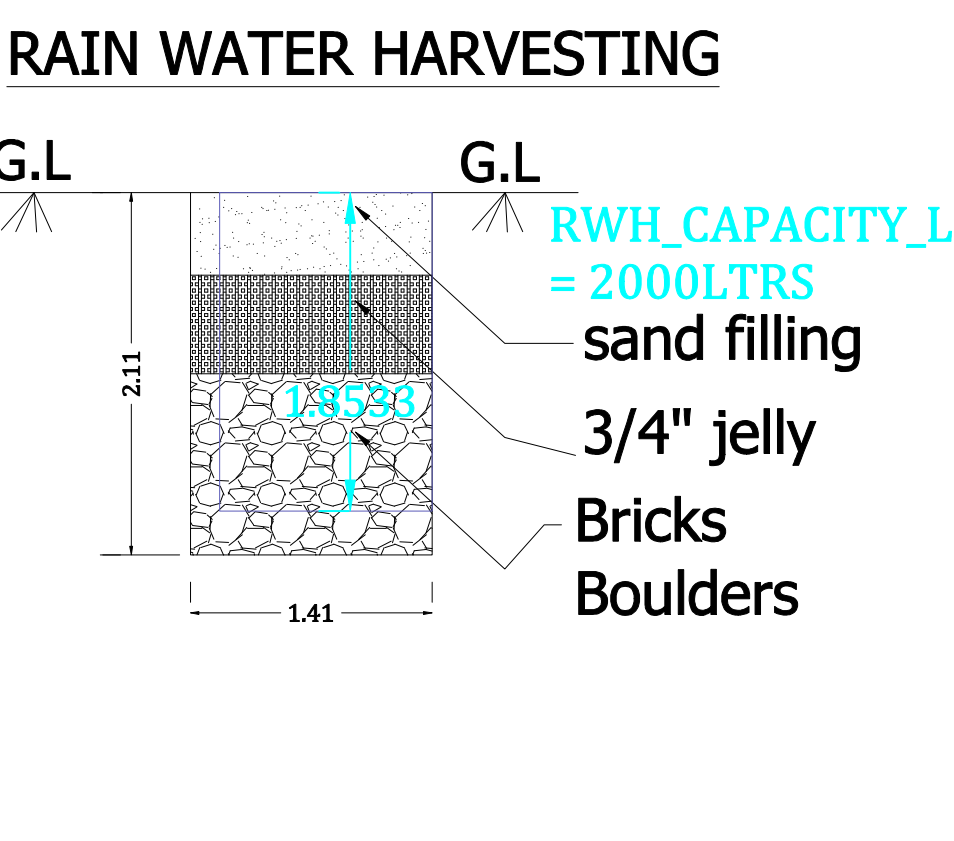

JOINERY DETAILS :-	
DESCRIPTION	SIZE IN M
DOOR - D1	1.00 X 2.13
DOOR - D2	0.91 X 2.13
DOOR - D3	0.76 X 2.13
WINDOW - W	1.22 x 1.52
OPEN - O	0.91 x 2.13
VENTILATOR - V	1.22 x 1.00

AREA DETAILS :-		
AREA OF THE SITE :-	833.35 S.M	8970.00 S.FT
RESIDENTIAL BUILDING AREA :-		
GROUND FLOOR AREA	55.93 S.M	602.00 S.FT
REMAINING LAND AREA	777.42 S.M	8368.00 S.FT

ALL DIMENSIONS ARE IN METER
SCALE 1:100 & 1:200

ENGINEER :

S.K.BUILDERS
Er.N.SATHISH KUMAR.,M.E.,M.B.A.,
HOTEL SOUTH GATE BACKSIDE,
GEJJALNAICKENPATTI,
SEELANAICKENPATTI BYE-PASS,
SALEM-636201.
Cell : 94433 35566, 94874 81111.