


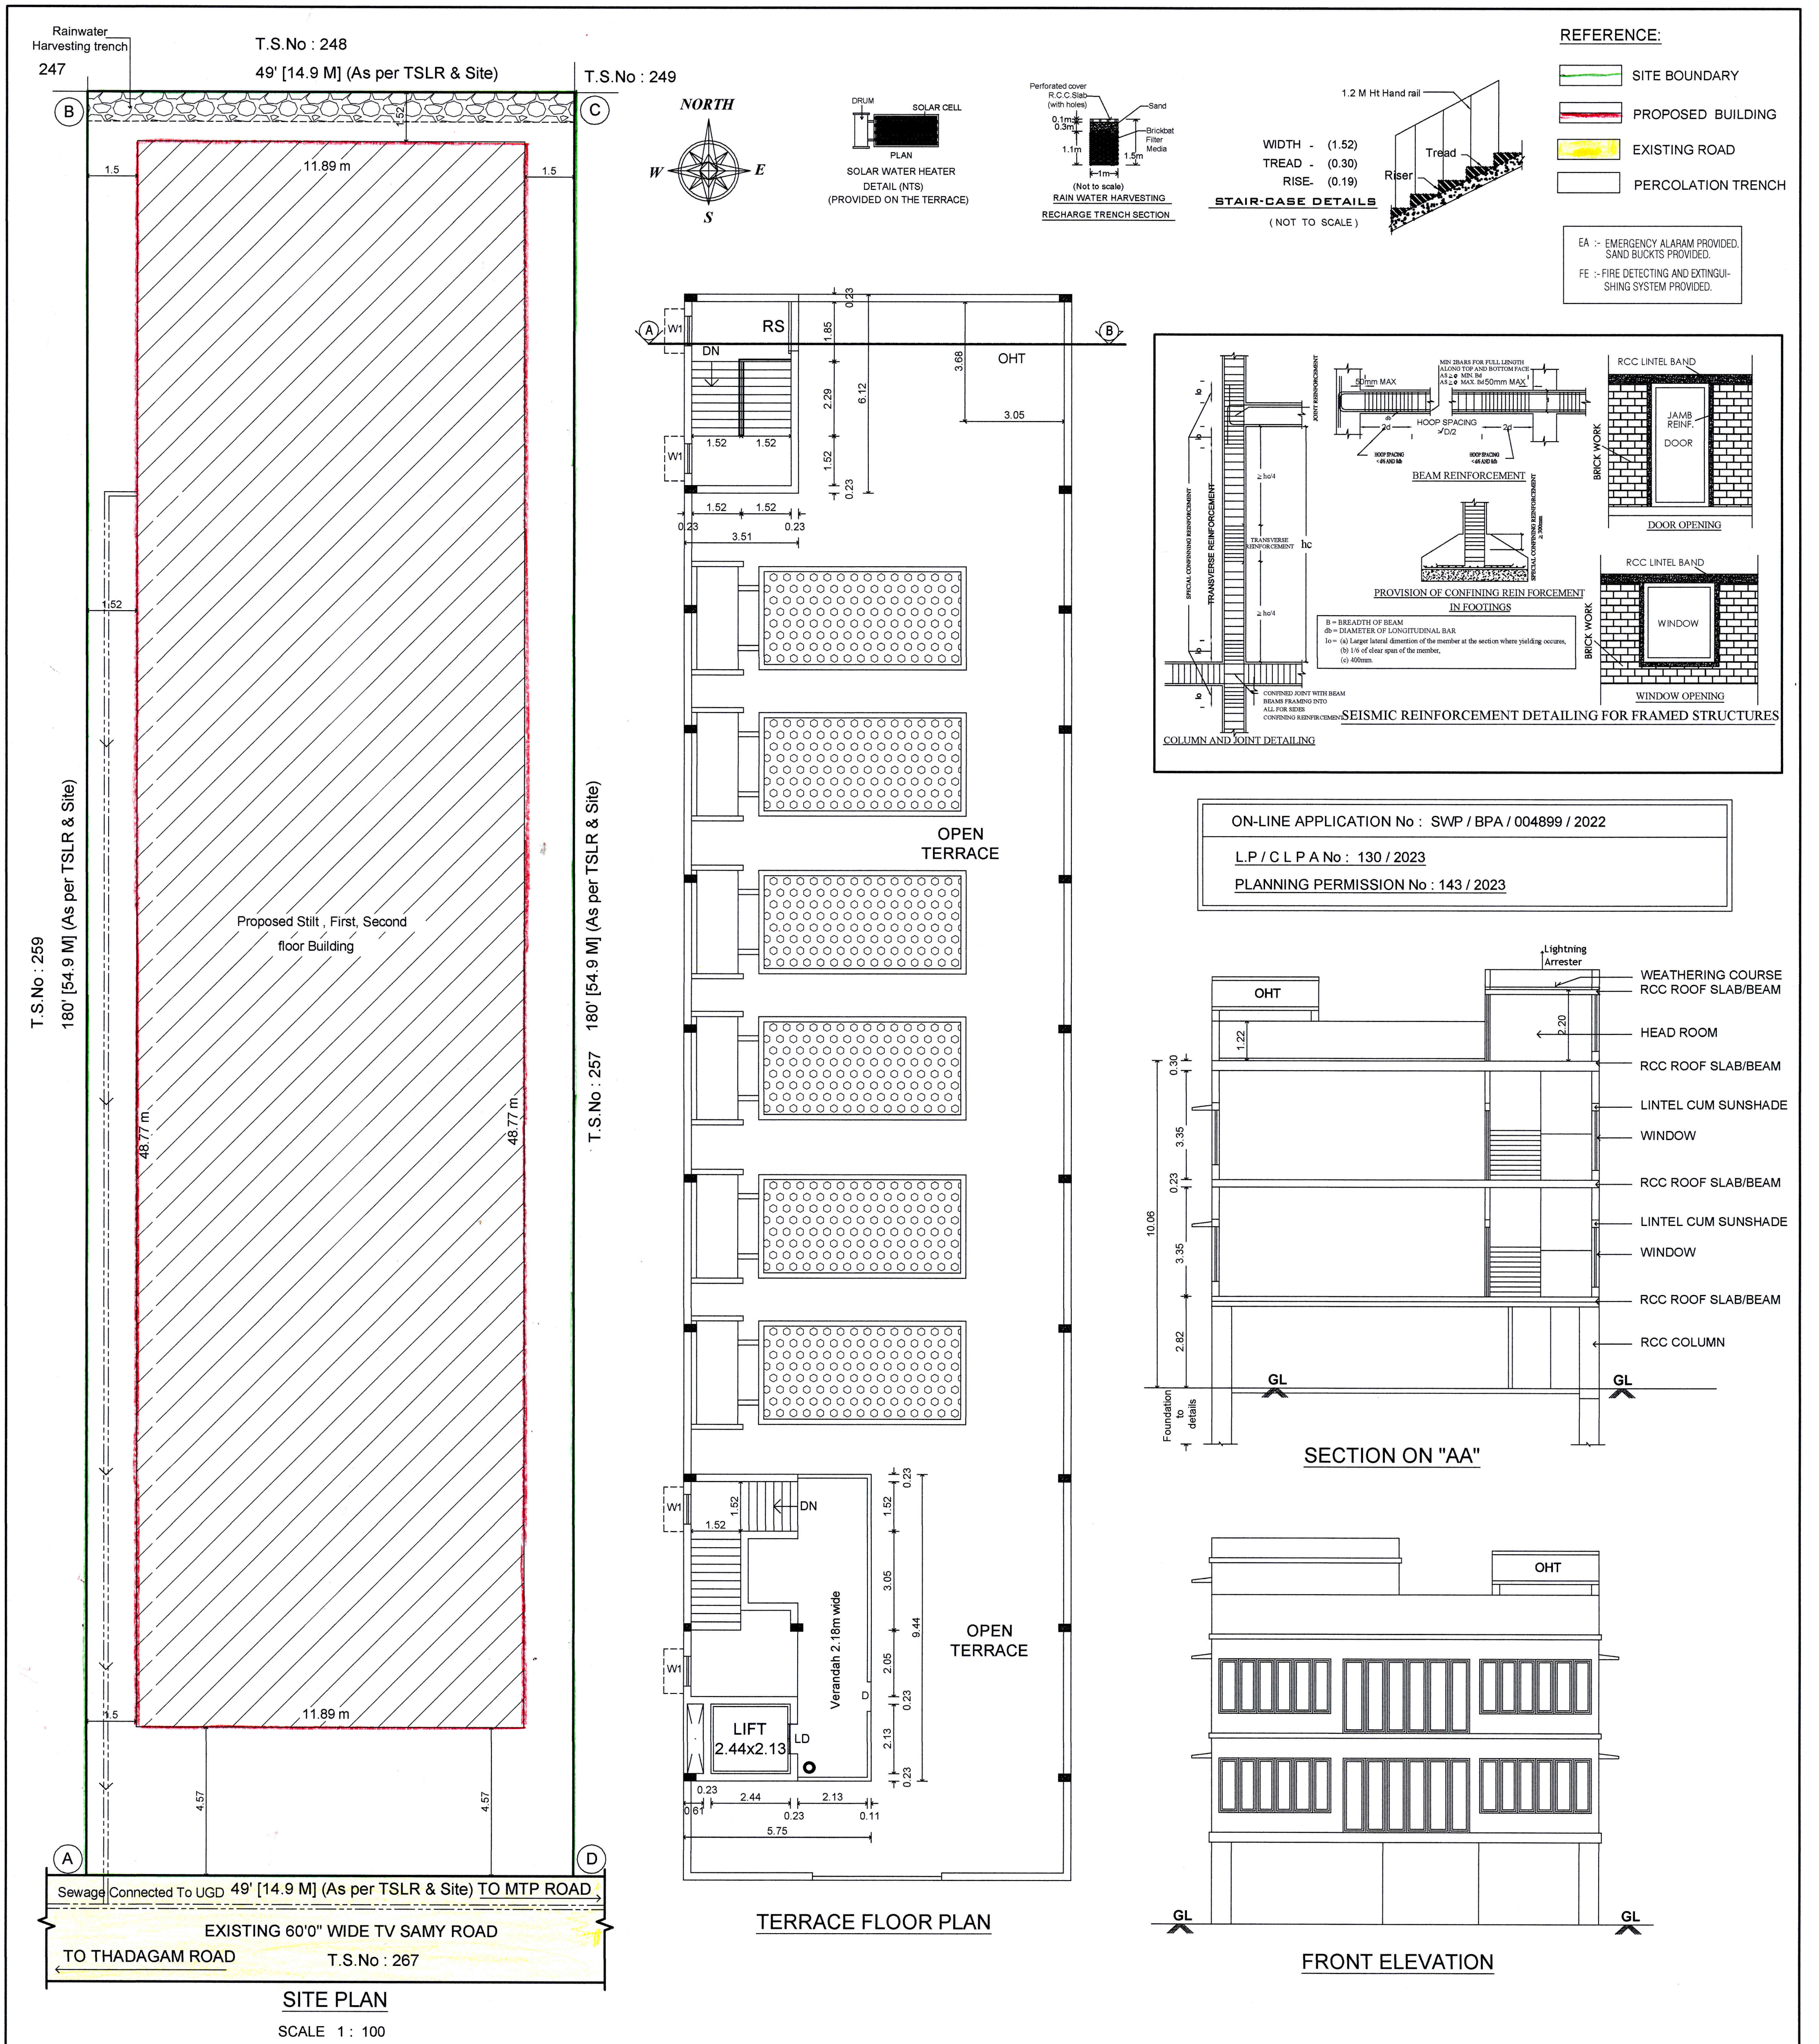

PLAN SHOWING THE PROPOSED CONSTRUCTION OF STILT, FIRST & SECOND FLOOR OFFICE BUILDING IN T.S.No : 258, WARD No : H(8), BLOCK No : 7 , WEST TV SAMY ROAD, R.S.PURAM,COIMBATORE CORPORATION. T.P.Scheme no : 4		Building Area Details :			JOINERY D1DETAILS: METER		 APPLICANT	 N. R. RAGUPATHY BE. NCA No: CA/2008/38059 ARCHITECT				
		Floor Details	Total Built Up In Sq M	Non FSI Parking In Sq M	FSI Commercial In Sq M	RS - Rolling shutter			2.44 x 2.10			
			AREA OF STILT FLOOR	579.88	555.88	24.00			RS1 - Rolling shutter	1.22 x 2.10		
			AREA OF FIRST FLOOR	579.88	---	579.88			D - Door	1.00 x 2.10		
			AREA OF SECOND FLOOR	579.88	---	579.88			D1 - Door	0.76 x 2.10		
			AREA OF TERRACE FLOOR	75.76	75.76				W - Window	1.83 x 1.83		
		TOTAL BUILT UP AREA		1815.40	631.64	1183.76			W1 - Window	1.22 x 1.52	 Dr. R. Sudhahar B.E (Civil),M.E (Struct), Ph.D, Registered Structural Engineer Grade - I Coimbatore LPA / SE / GR - I / 19/03/009 #57, Krishnasamy Mudhaliyar Street, R.S.Puram, Coimbatore - 641 002. STRUCTURAL ENGINEER	 R. RAGUPATHY BE., Consulting Civil Engineer & Contractor & Lbs No.54, 1st Floor, Bharathi Park 7th Cross, Near ICICI Bank, GCT, Coimbatore - 641 043, Cell: 91-97902 33332 1st No. GR/037/2019 LPA/SE/GR-II/19/04/008 REGISTERED ENGINEER
		FSI		1183.76	= 1.45	PARKING DETAILS: Required Provided						
				818.01		Car Parking			11 Nos 11 Nos			
					Two Wheeler Parking	35 Nos 42 Nos						
			HORIZONTAL DIST. FROM ELEC. LINE : NIL									
			NOTE : ALL DIMENSIONS ARE IN METRE									
			SCALE 1 : 100									
			Sheet no 1 / 2									
		FE ::FIRE DETECTING AND EXTINGUISHING SYSTEM PROVIDED.		EA ::EMERGENCY ALARAM PROVIDED. SAND BUCKTS PROVIDED.								
SITE AREA DETAILS : SQ.M.		AREA OF THE SITE (AS PER TSLR)		819.50								
AREA OF THE SITE (AS PER Document)		819.50										
AREA OF THE SITE (AS PER Superimpose)		818.01										
C.MURUGAN Surveyor		S.VELKUMAR Draughtsman - 3		M.VALARMATHY Planing Assistant								