


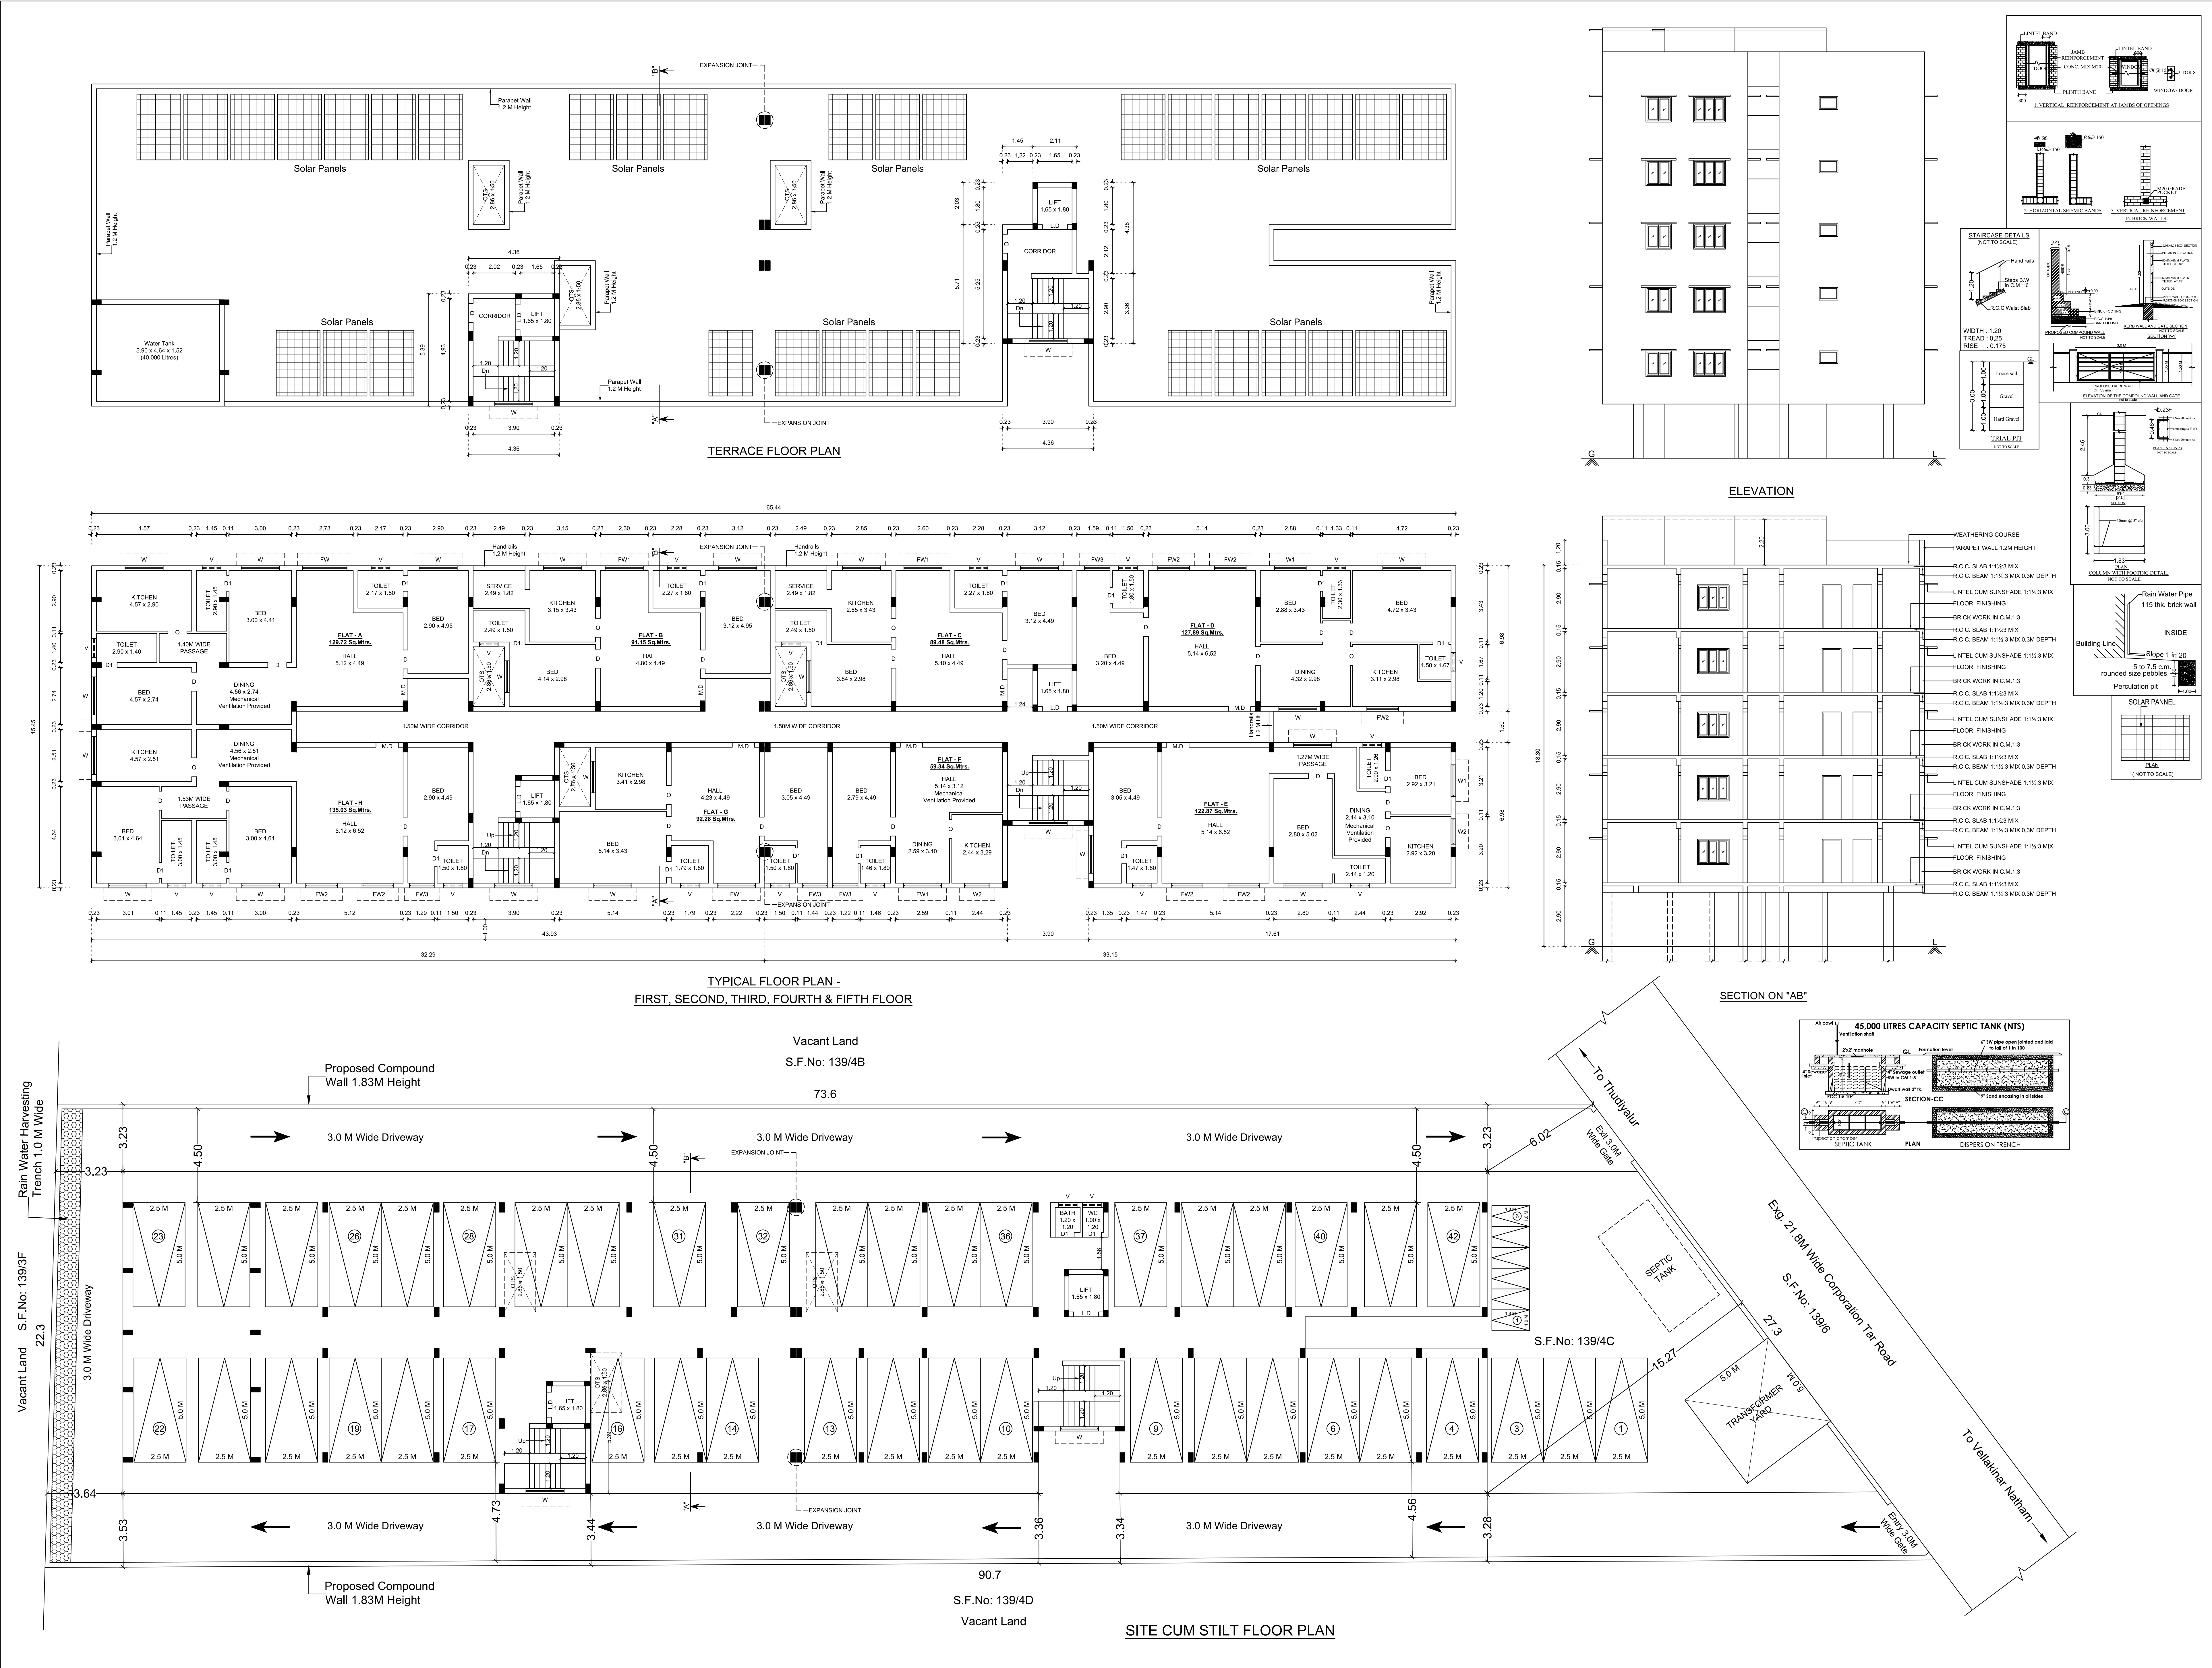

PLAN SHOWING THE PROPOSED CONSTRUCTION OF STILT, FIRST, SECOND, THIRD, FOURTH, FIFTH FLOOR AND HEAD ROOM RESIDENTIAL APARTMENT BUILDING AT S.F.No: 139/4C, VELLAKINAR VILLAGE, COIMBATORE NORTH TALUK, COIMBATORE CORPORATION.			
SCALE 1 : 100			
AREA DETAILS :-	F.S.J Sq.Mtrs	Non F.S.J Sq.Mtrs	Total Sq.Mtrs
SITE AREA (As per Document)	-	-	1820.00
SITE AREA (As per TSLR)	-	-	1820.00
SITE AREA (As per Super Imposed Area)	-	-	1813.40
PRO. STILT FLOOR	-	986.58	986.58
PRO. FIRST FLOOR	973.71	12.87	986.58
PRO. SECOND FLOOR	973.71	12.87	986.58
PRO. THIRD FLOOR	973.71	12.87	986.58
PRO. FOURTH FLOOR	973.71	12.87	986.58
PRO. FIFTH FLOOR	973.71	12.87	986.58
PRO. HEAD ROOM	-	50.79	50.79
TOTAL BUILTUP AREA	4868.55	1101.72	5970.27
JOINERY DETAILS:- Metre			
M.D	MAIN DOOR	1.07 x 2.10	
D	DOOR	0.91 x 2.10	
D1	DOOR	0.76 x 2.10	
LD	LIFT DOOR	1.22 x 2.10	
O	OPEN	0.91 x 2.10	
FW	FRENCH WINDOW	2.13 x 1.83	
FW1	FRENCH WINDOW	1.83 x 1.83	
FW2	FRENCH WINDOW	1.52 x 1.83	
FW3	FRENCH WINDOW	1.22 x 1.83	
W	WINDOW	1.83 x 1.22	
W1	WINDOW	1.52 x 1.22	
W2	WINDOW	1.22 x 1.22	
V	VENTILATOR	0.91 x 0.61	
PLOT COVERAGE:-			
PLOT COVERAGE	=	986.58 / 1813.40 x 100	= 54.40 %
FLOOR SPACE INDEX:-			
FSI	=	4868.55 / 1813.40	= 2.685
Total No. Of Dwellings = 40			
PARKING DETAILS:-			
DWELLING AREA	No. Of Dwellings	No. Of Two Wheelers	No. Of Cars
		Provid.	Provid.
Above 50 upto 75 Sq.Mtrs	5	5	3
Above 75 Sq.Mtrs upto 150 Sq.Mtrs	35	-	35
Visitor's Parking 10%	-	1	4
Total No. Of Parkings	-	6	42
COLOUR INDEX:-			
EXG. ROAD			
SITE BOUNDARY			
PROPOSED BUILDING			
For COMPLIANCE BUSINESS SOLUTIONS			
LAND OWNER / APPLICANT			
REGISTERED GEOTECHNICAL ENGINEER			
REGISTERED CONSTRUCTION ENGINEER			
REGISTERED STRUCTURAL ENGINEER			
REGISTERED ARCHITECT			