

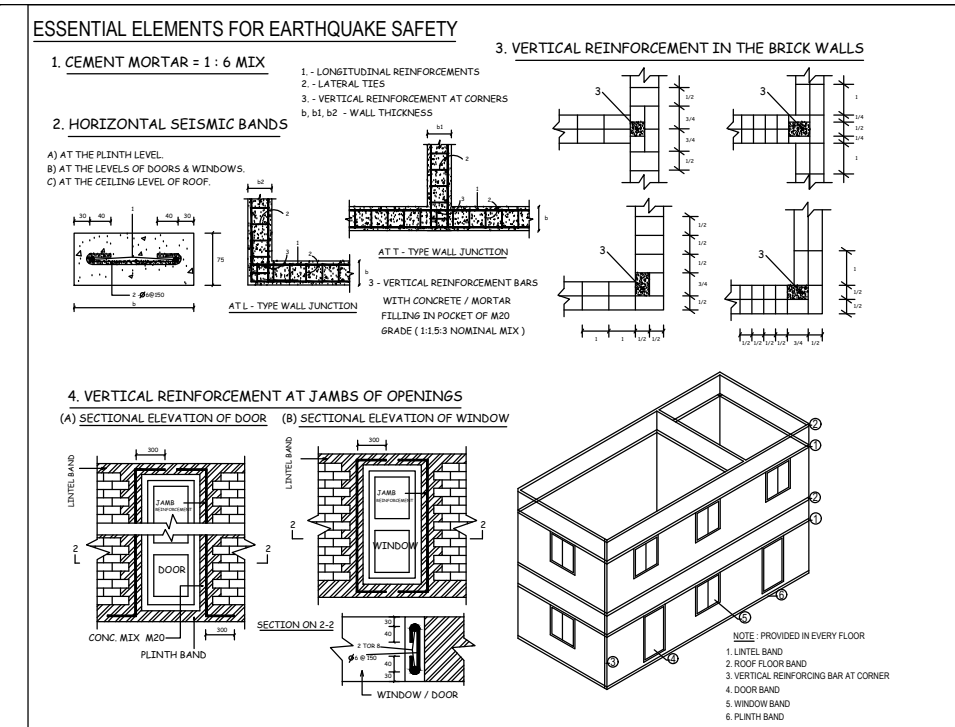
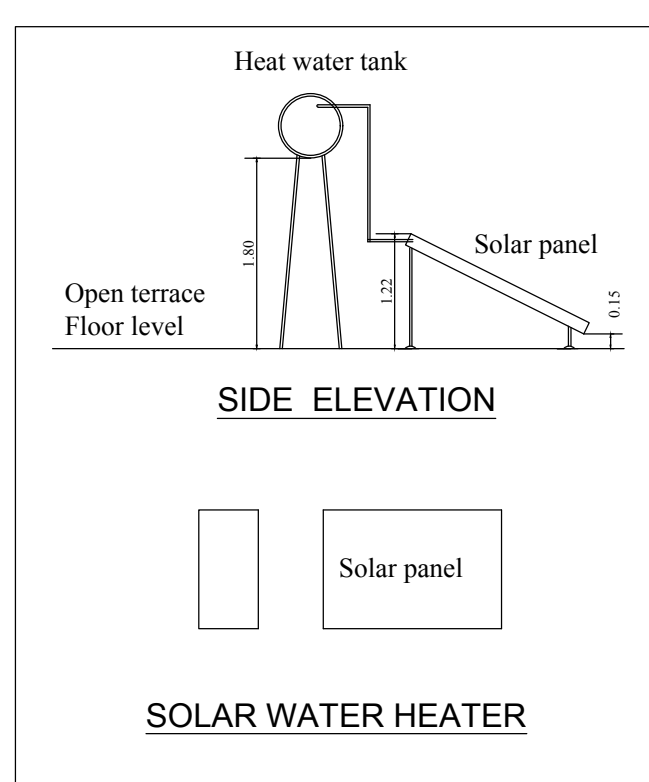
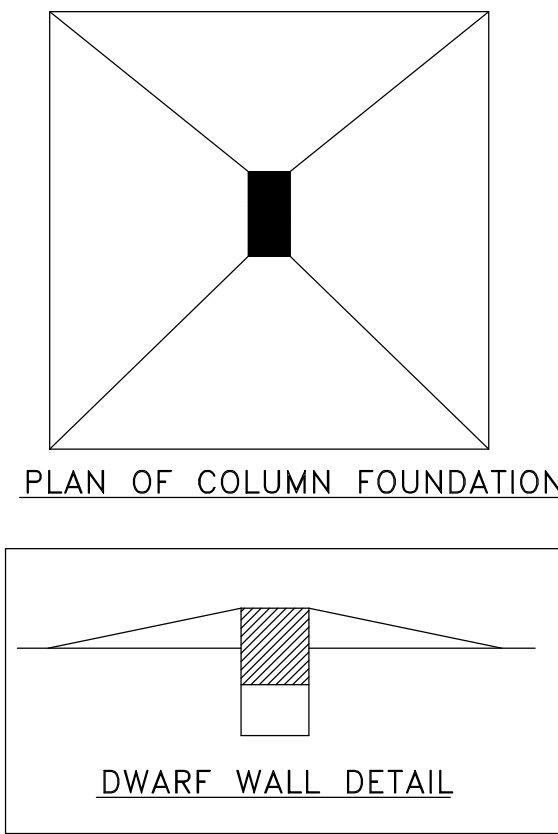


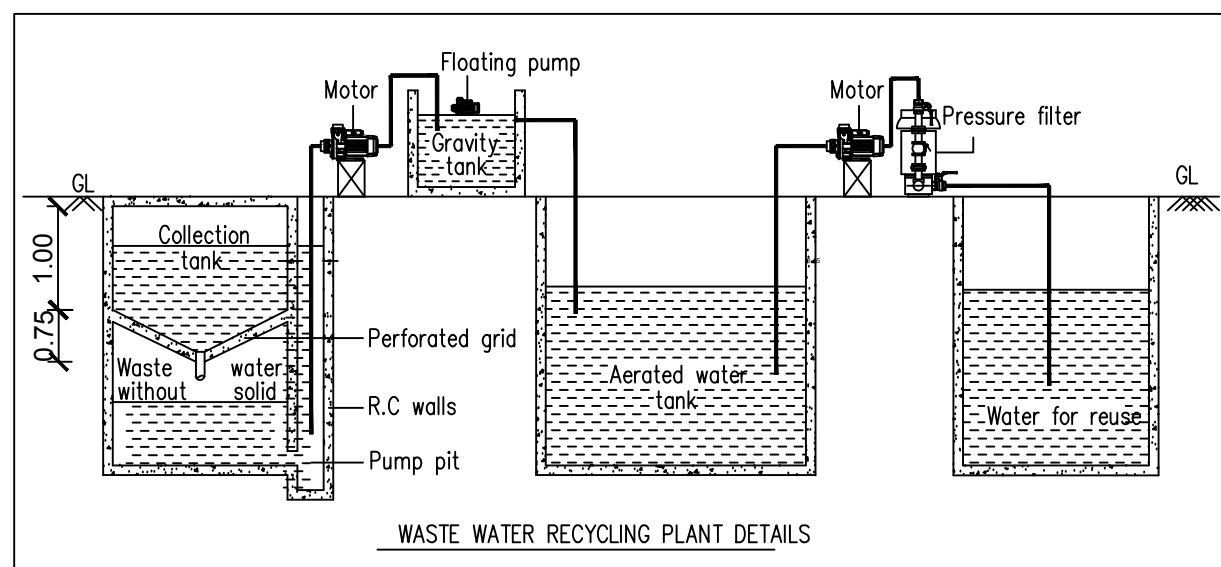

PLAN SHOWING THE PROPOSED G.I.SHEET ROOFED INDUSTRIAL BUILDING IN S.F.NOS: 124/3D1A2, 124/3D1A3, 124/3D1A4, 124/3E1B, 124/3E1C AND 124/3E1D AND SITE NO.29,30,31 DTCP APPROVED SMALL INDUSTRIAL LAYOUT NO.37/2008 AT KALLAPALAYAM PANCHAYAT & VILLAGE , SULUR TALUK, COIMBATORE DISTRICT.

INDUSTRIAL CATEGORY : ORANGE.
INDUSTRIAL TYPE : SERVICE INDUSTRIES.
SERVICE TYPE : ELECTRO PLATTING.

Scale:- 1:100
All Dimensions are in "Meter"

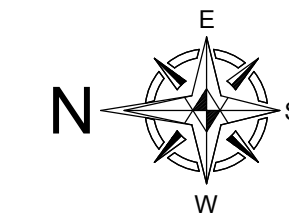

SITE AREA DETAILS	SQ.M.
SITE AS PER DOCUMENT	5503.42
SITE AS PER PATTA	5502.00
SITE AS PER FMB	5447.29

BUILDING AREA	AREA FSI
BLOCK 1	2124.06
BLOCK 2	223.73
TOTAL FSI AREA	2347.79

FSI - $\frac{\text{PLINTH AREA}}{\text{SITE AREA}} = \frac{2347.79}{5502.00} = 0.43$

PC - $\frac{\text{PLOT COVERAGE AREA}}{\text{SITE AREA}} = \frac{2347.79}{5502.00} = 43.00$

OSR AREA :- NIL
APPROVED SITE (SMALL INDUSTRIES LAYOUT) LP/DTCP No.37/2008

POWER : 150 HP
WORKERS : 30 Nos
(MECHANICAL VENTILATION TO BE PROVED IF REQUIRED)

PARKING	REQUIRED	PROVIDED
LORRY	5	5
TWO WHEELER	46	50
CYCLE PARKING	46	50
CAR PARKING	—	03

Notes :	COLOUR INDEX
Solid Waste Infrastructure	Site Boundary - ☐
Fire Extinguisher	Proposed Building - ☐
Multi Type Fire Fighter	Approach Road - ☐
	Drive way - ☐

ONLINE APPLICATION NUMBER : SWP/BPA/005254/2023

APPROVED BY LP/CLPA NO.61/2023
PLANNING PERMISSION NO.66/2023

JOINERY DETAILS

	IN.M.
RS - ROLLING SHUTTER	4.80 X 4.88
RS1 - ROLLING SHUTTER	0.92 X 2.14
MD - DOOR	1.22 X 2.14
D - DOOR	1.00 X 2.14
D1 - DOOR	0.76 X 2.14
O - OPEN	0.92 X 2.14
W - WINDOW	1.22 X 1.37
W2 - WINDOW	1.83 X 1.37
W3 - WINDOW	1.52 X 1.37
V - VENTILATOR	1.22 X 0.91
LD - LIFT DOOR	1.00 X 2.14

M.PARTHIBAN
APPLICANT



K.P.VETRISELVAN
CLPA/GTE/19/03/001
REGISTERED GEO-TECH ENGINEER

R.VINODHKUMAR
CLPA/RE/Gr-1/2019/07/008
REGISTERED ENGINEER

S.PRATHABAN
CLPA/SE/Gr-1/006/2022
REGISTERED STRUCTURAL ENGINEER


P.SELVARAJU
CLPA/CE/19/06/053
REGISTERED CONSTRUCTION ENGINEER

BLOCK-1 G.I. SHEET C ROOF BUILDING





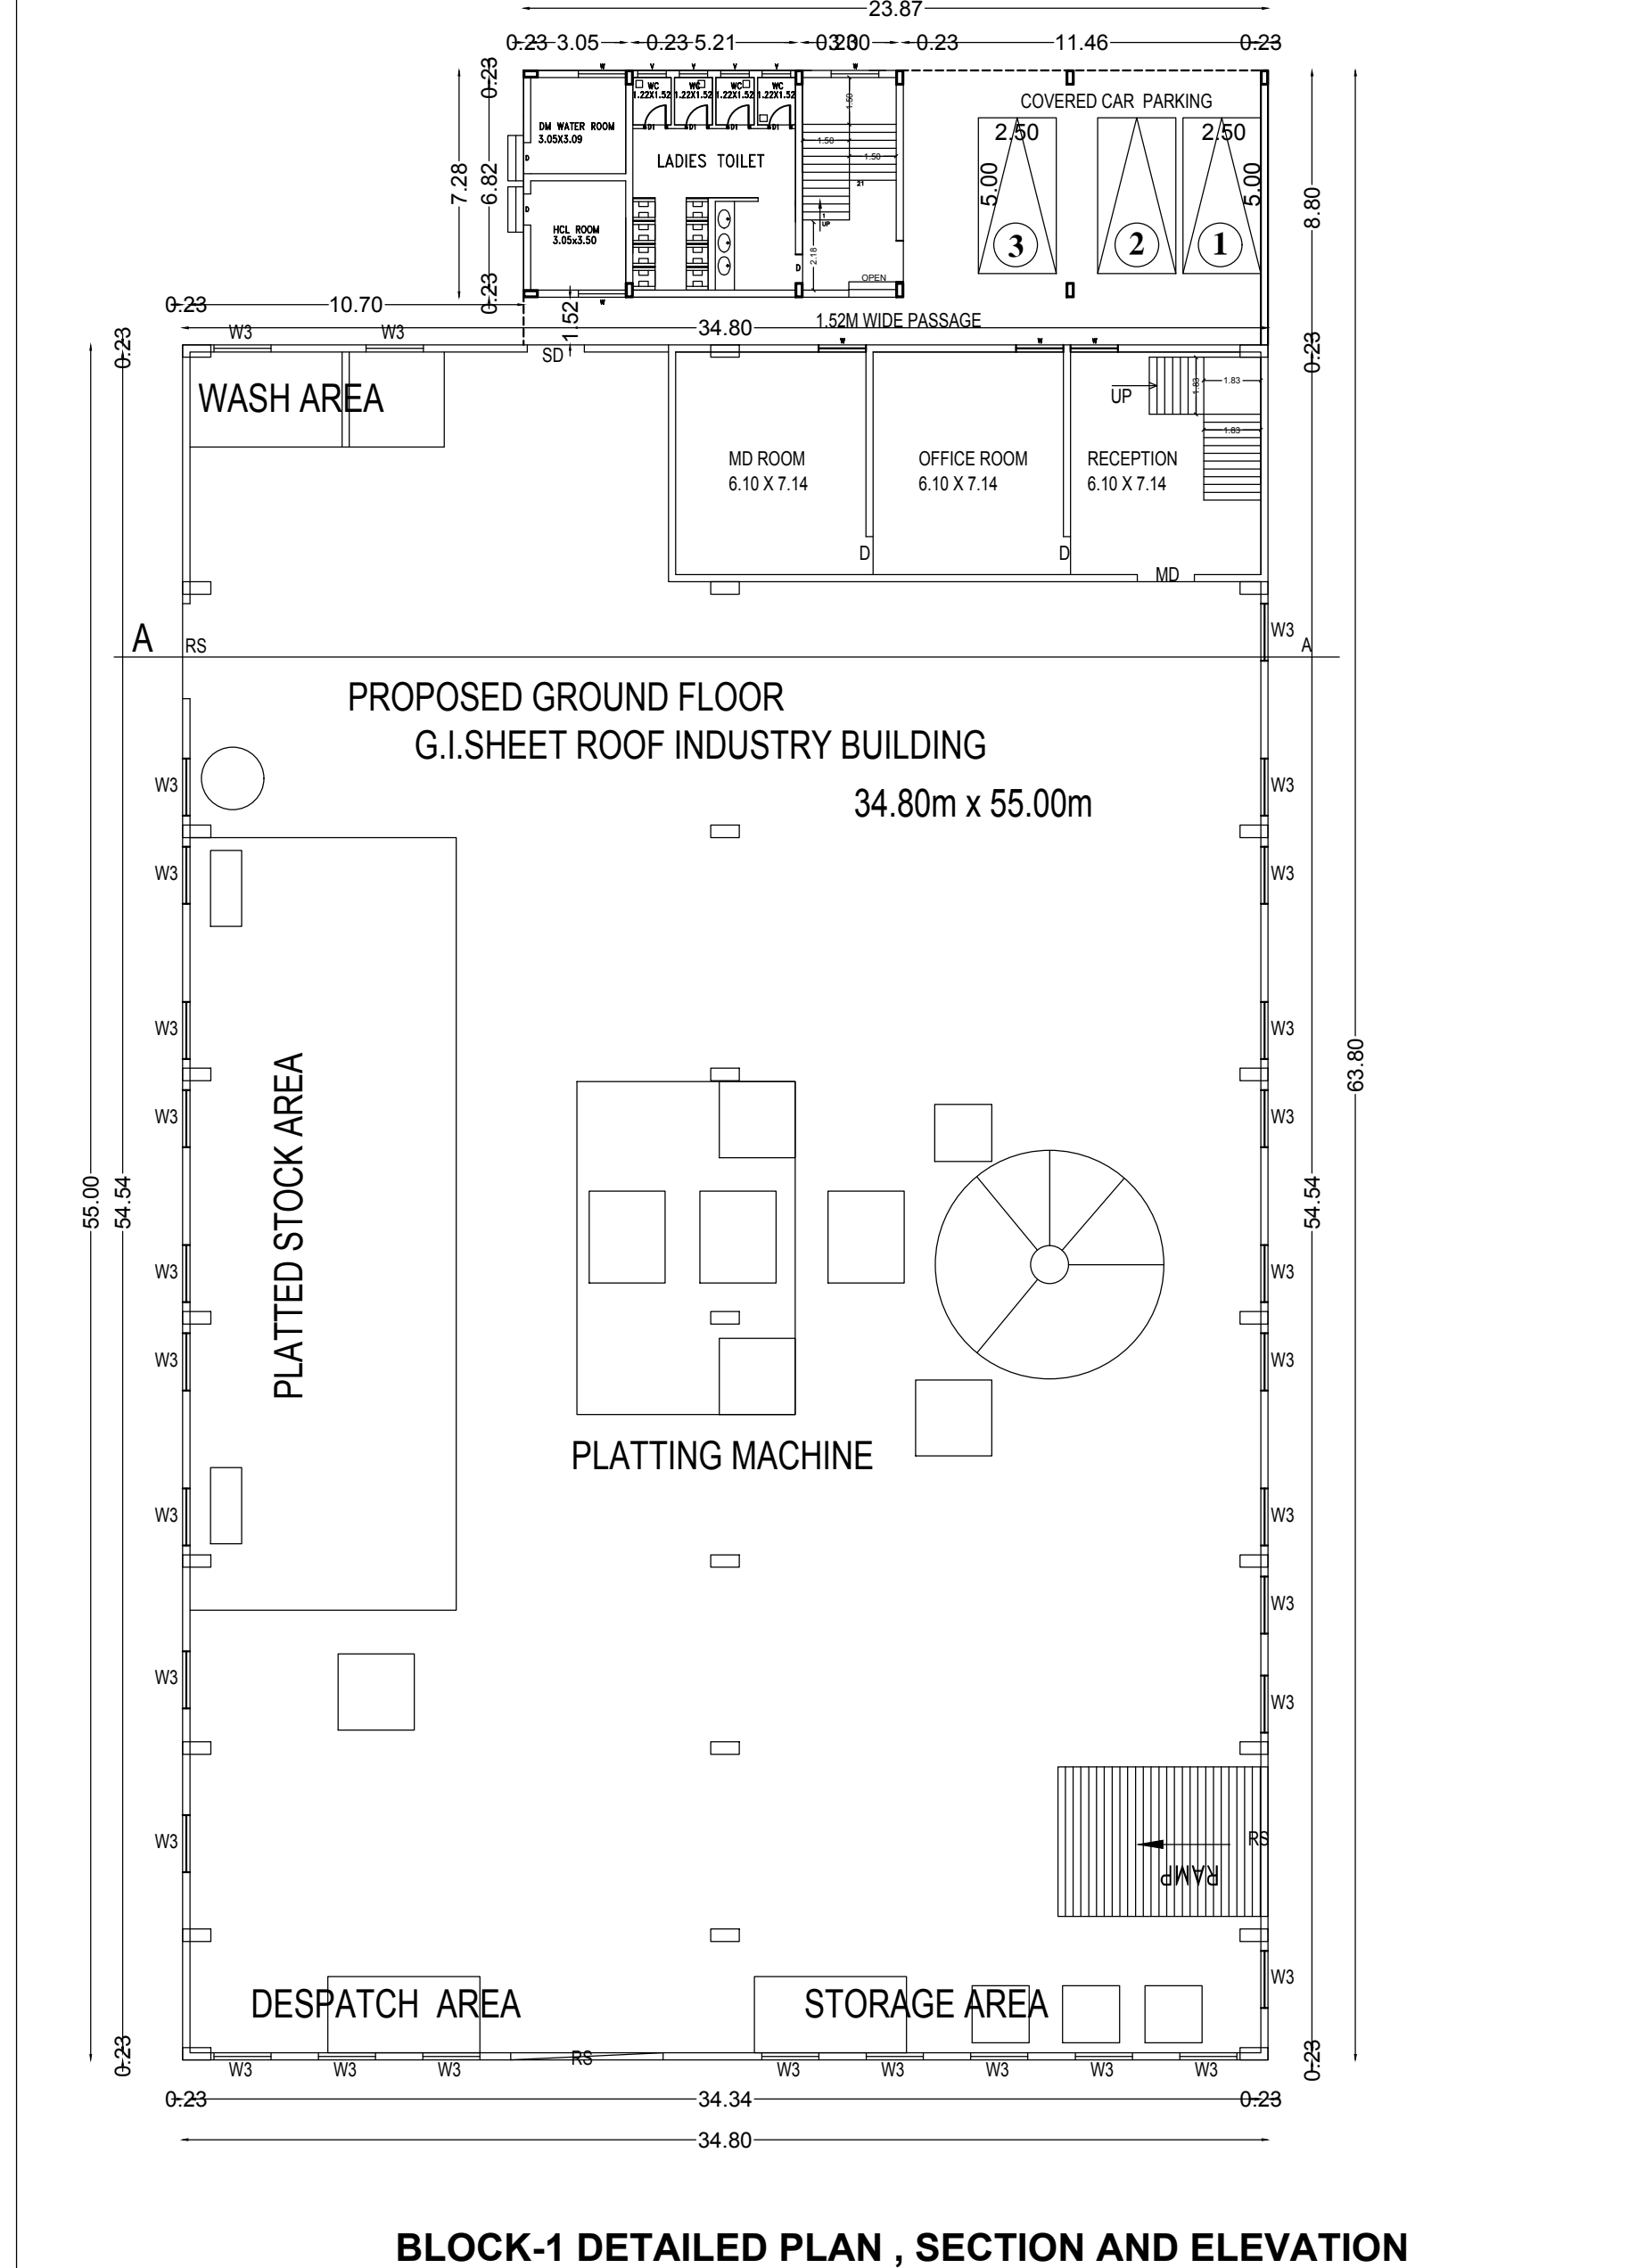
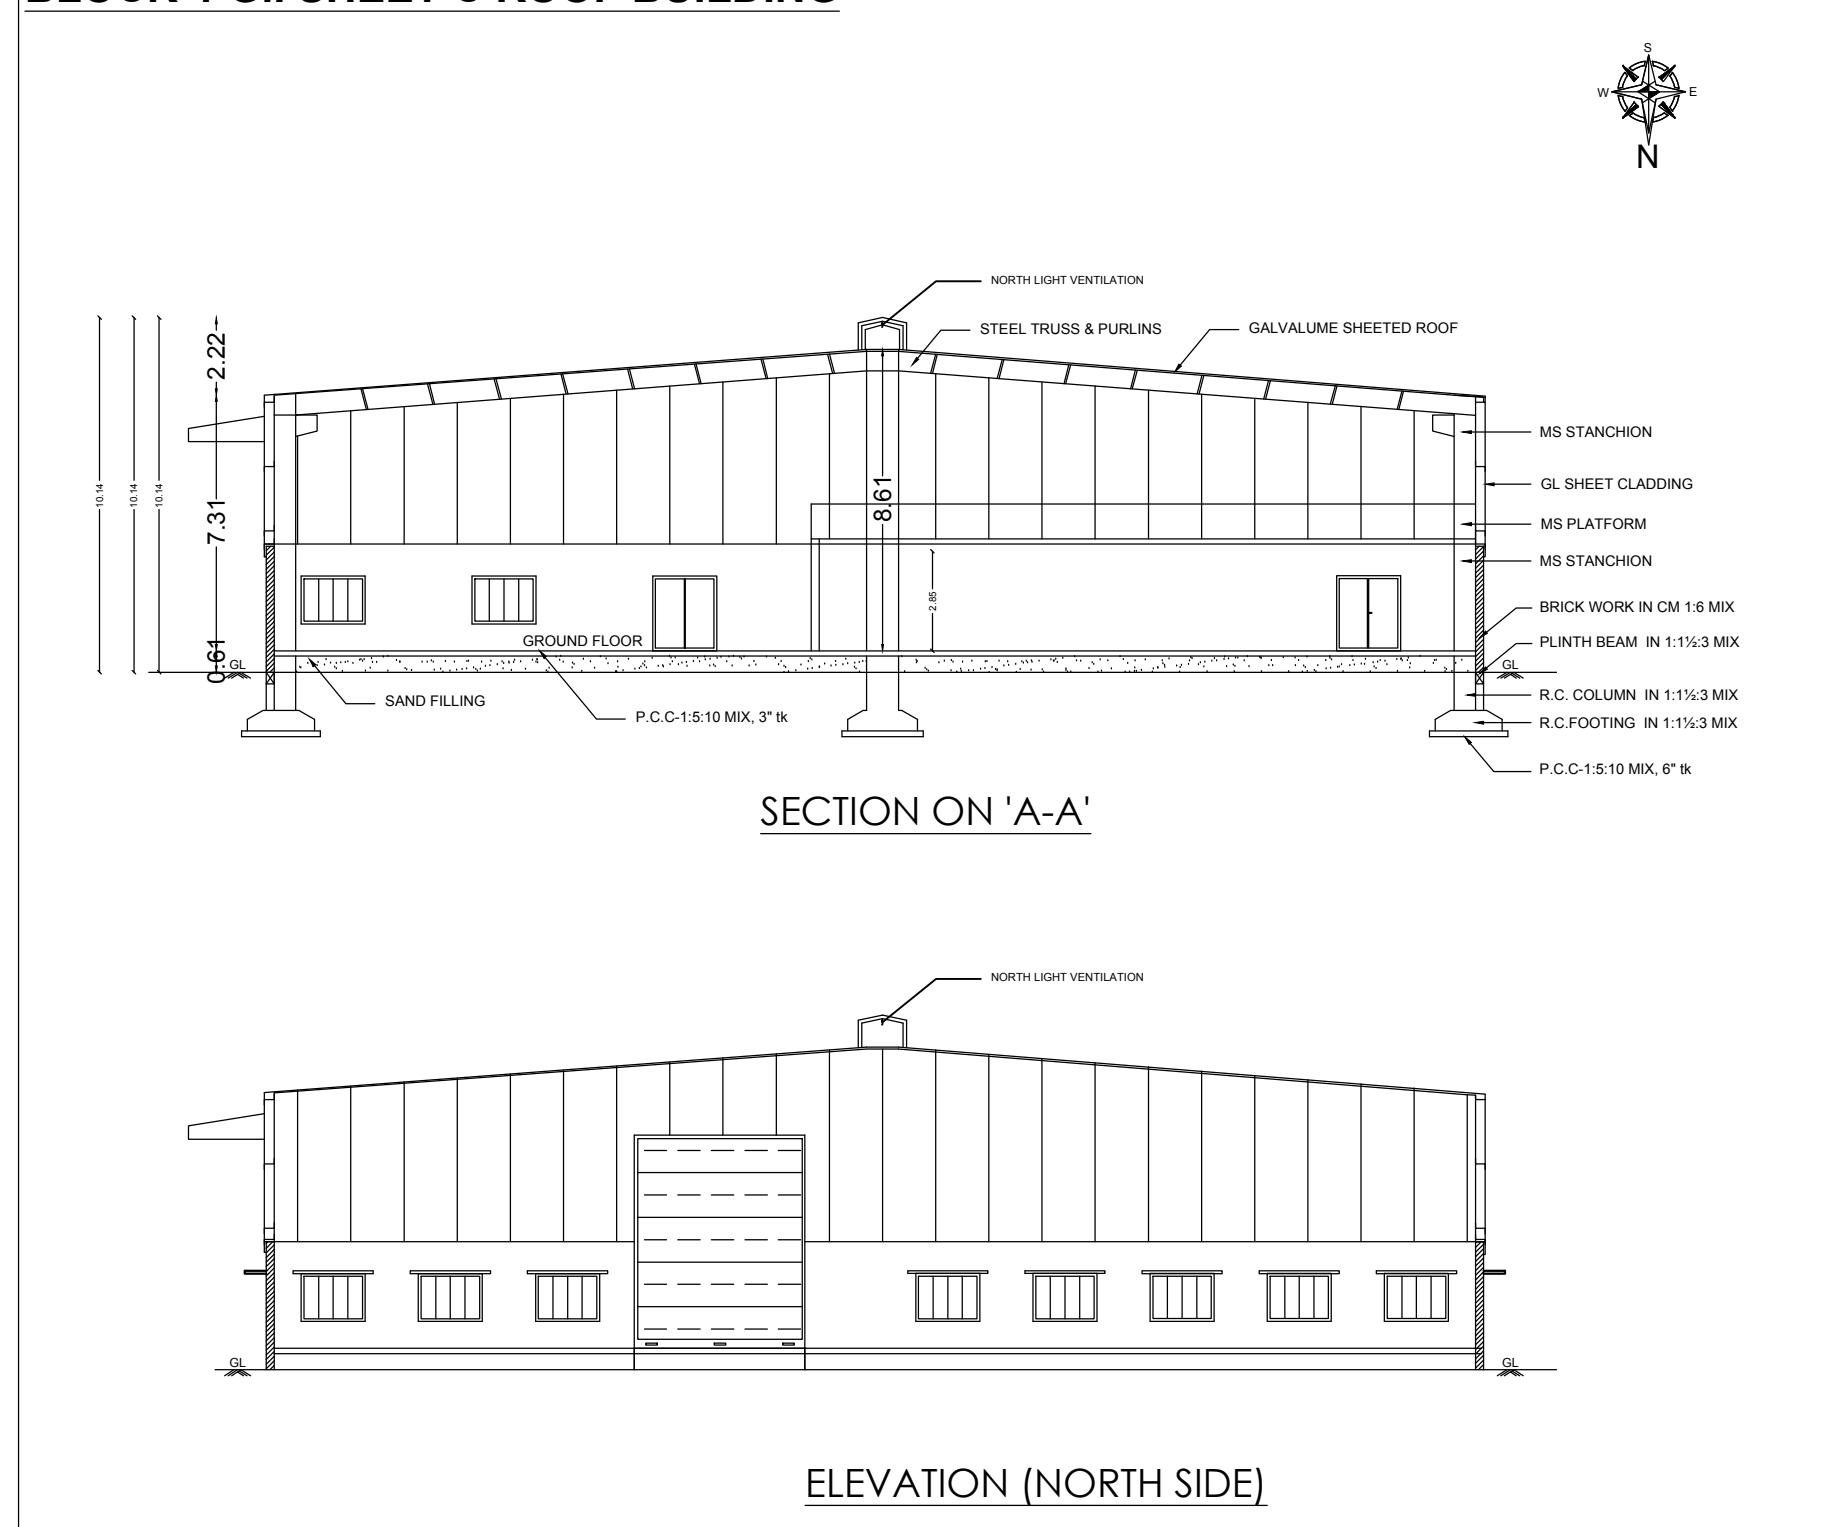


M.THIRUMAL
SURVEYOR/ASSITANT DRAFTSMAN

BLOCK-2 R.C.C ROOF BUILDING

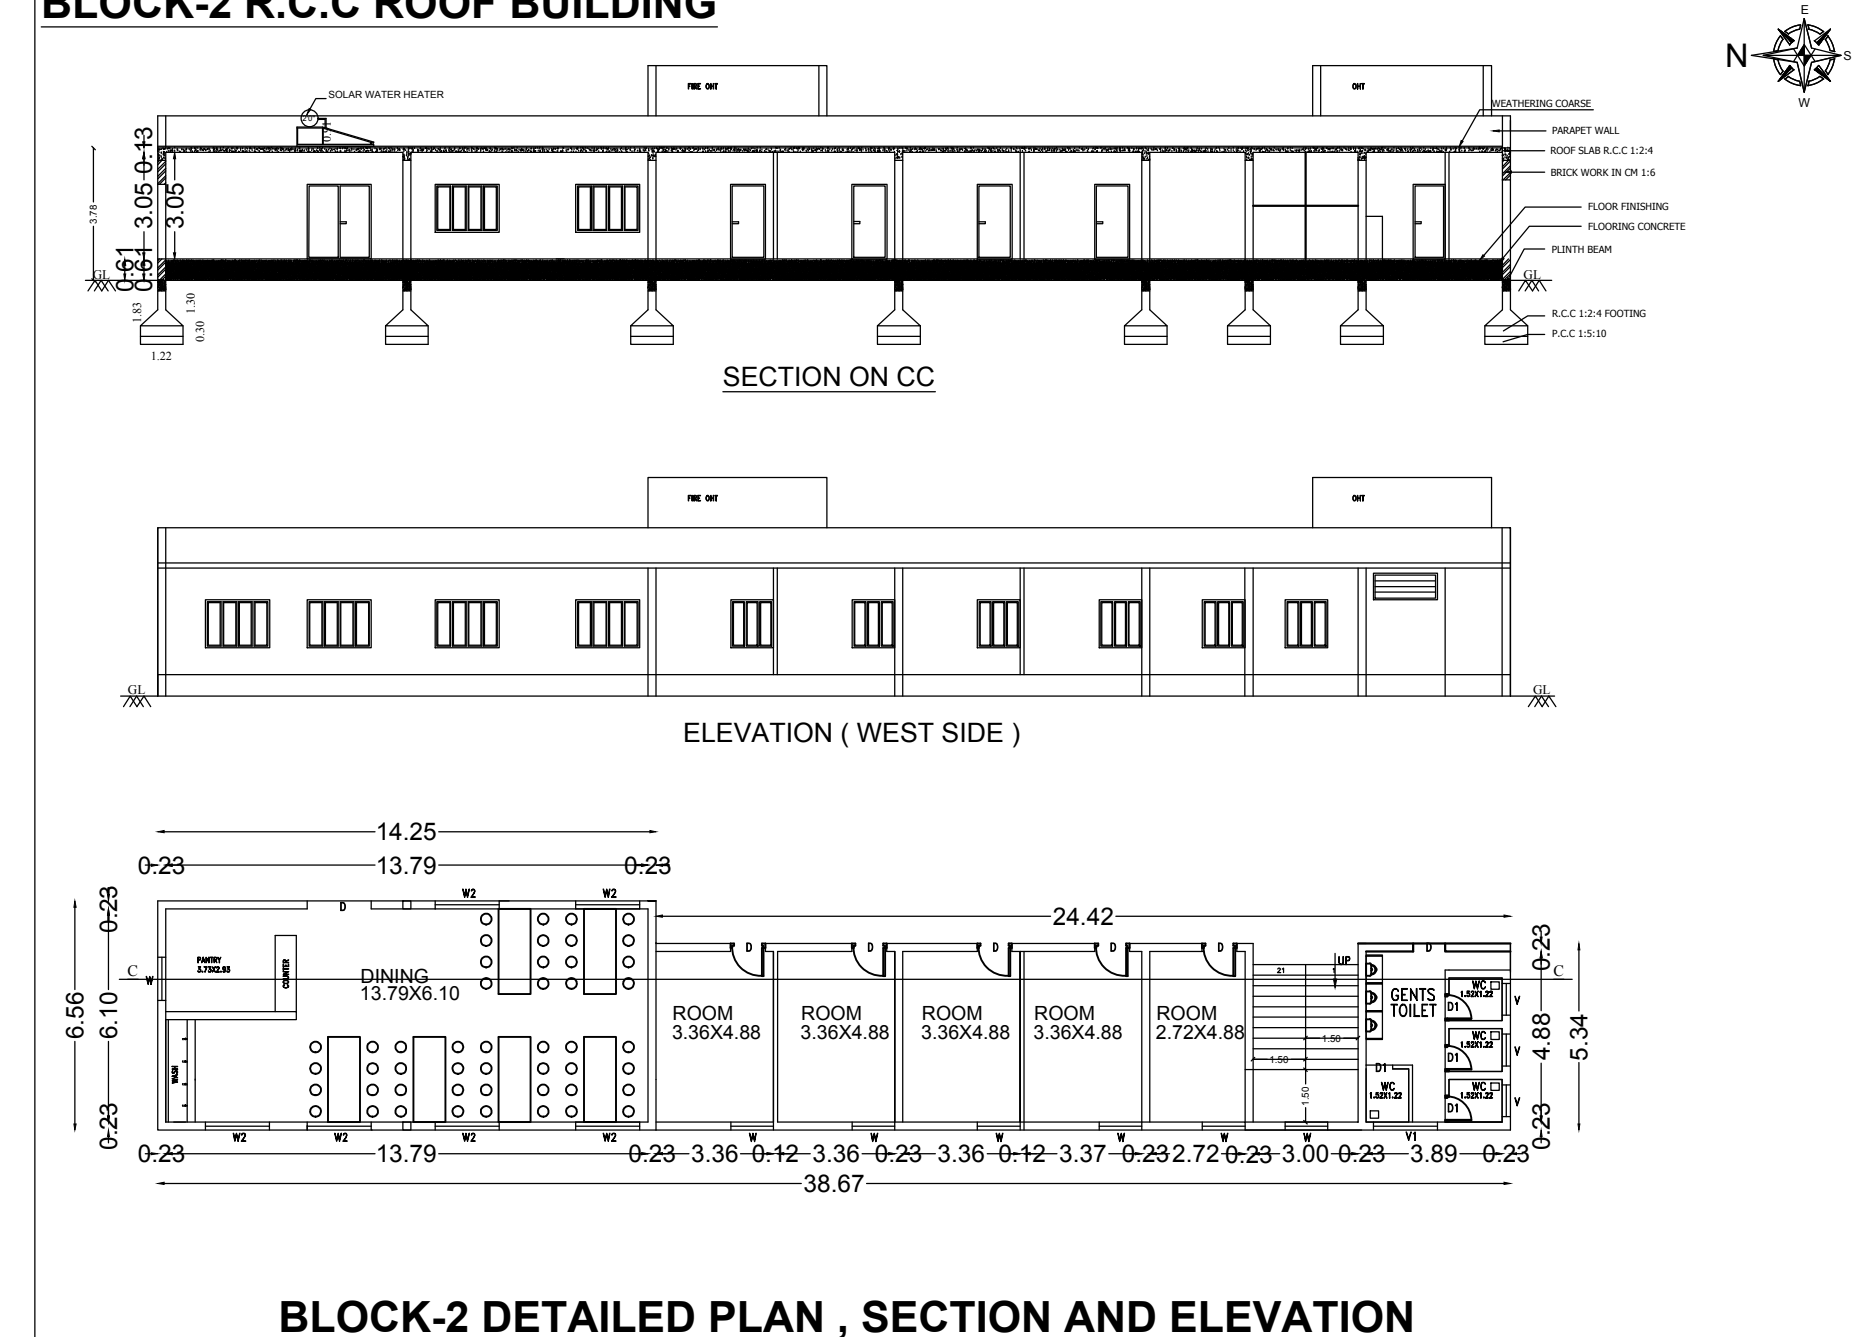

BLOCK-2 DETAILED PLAN, SECTION AND ELEVATION

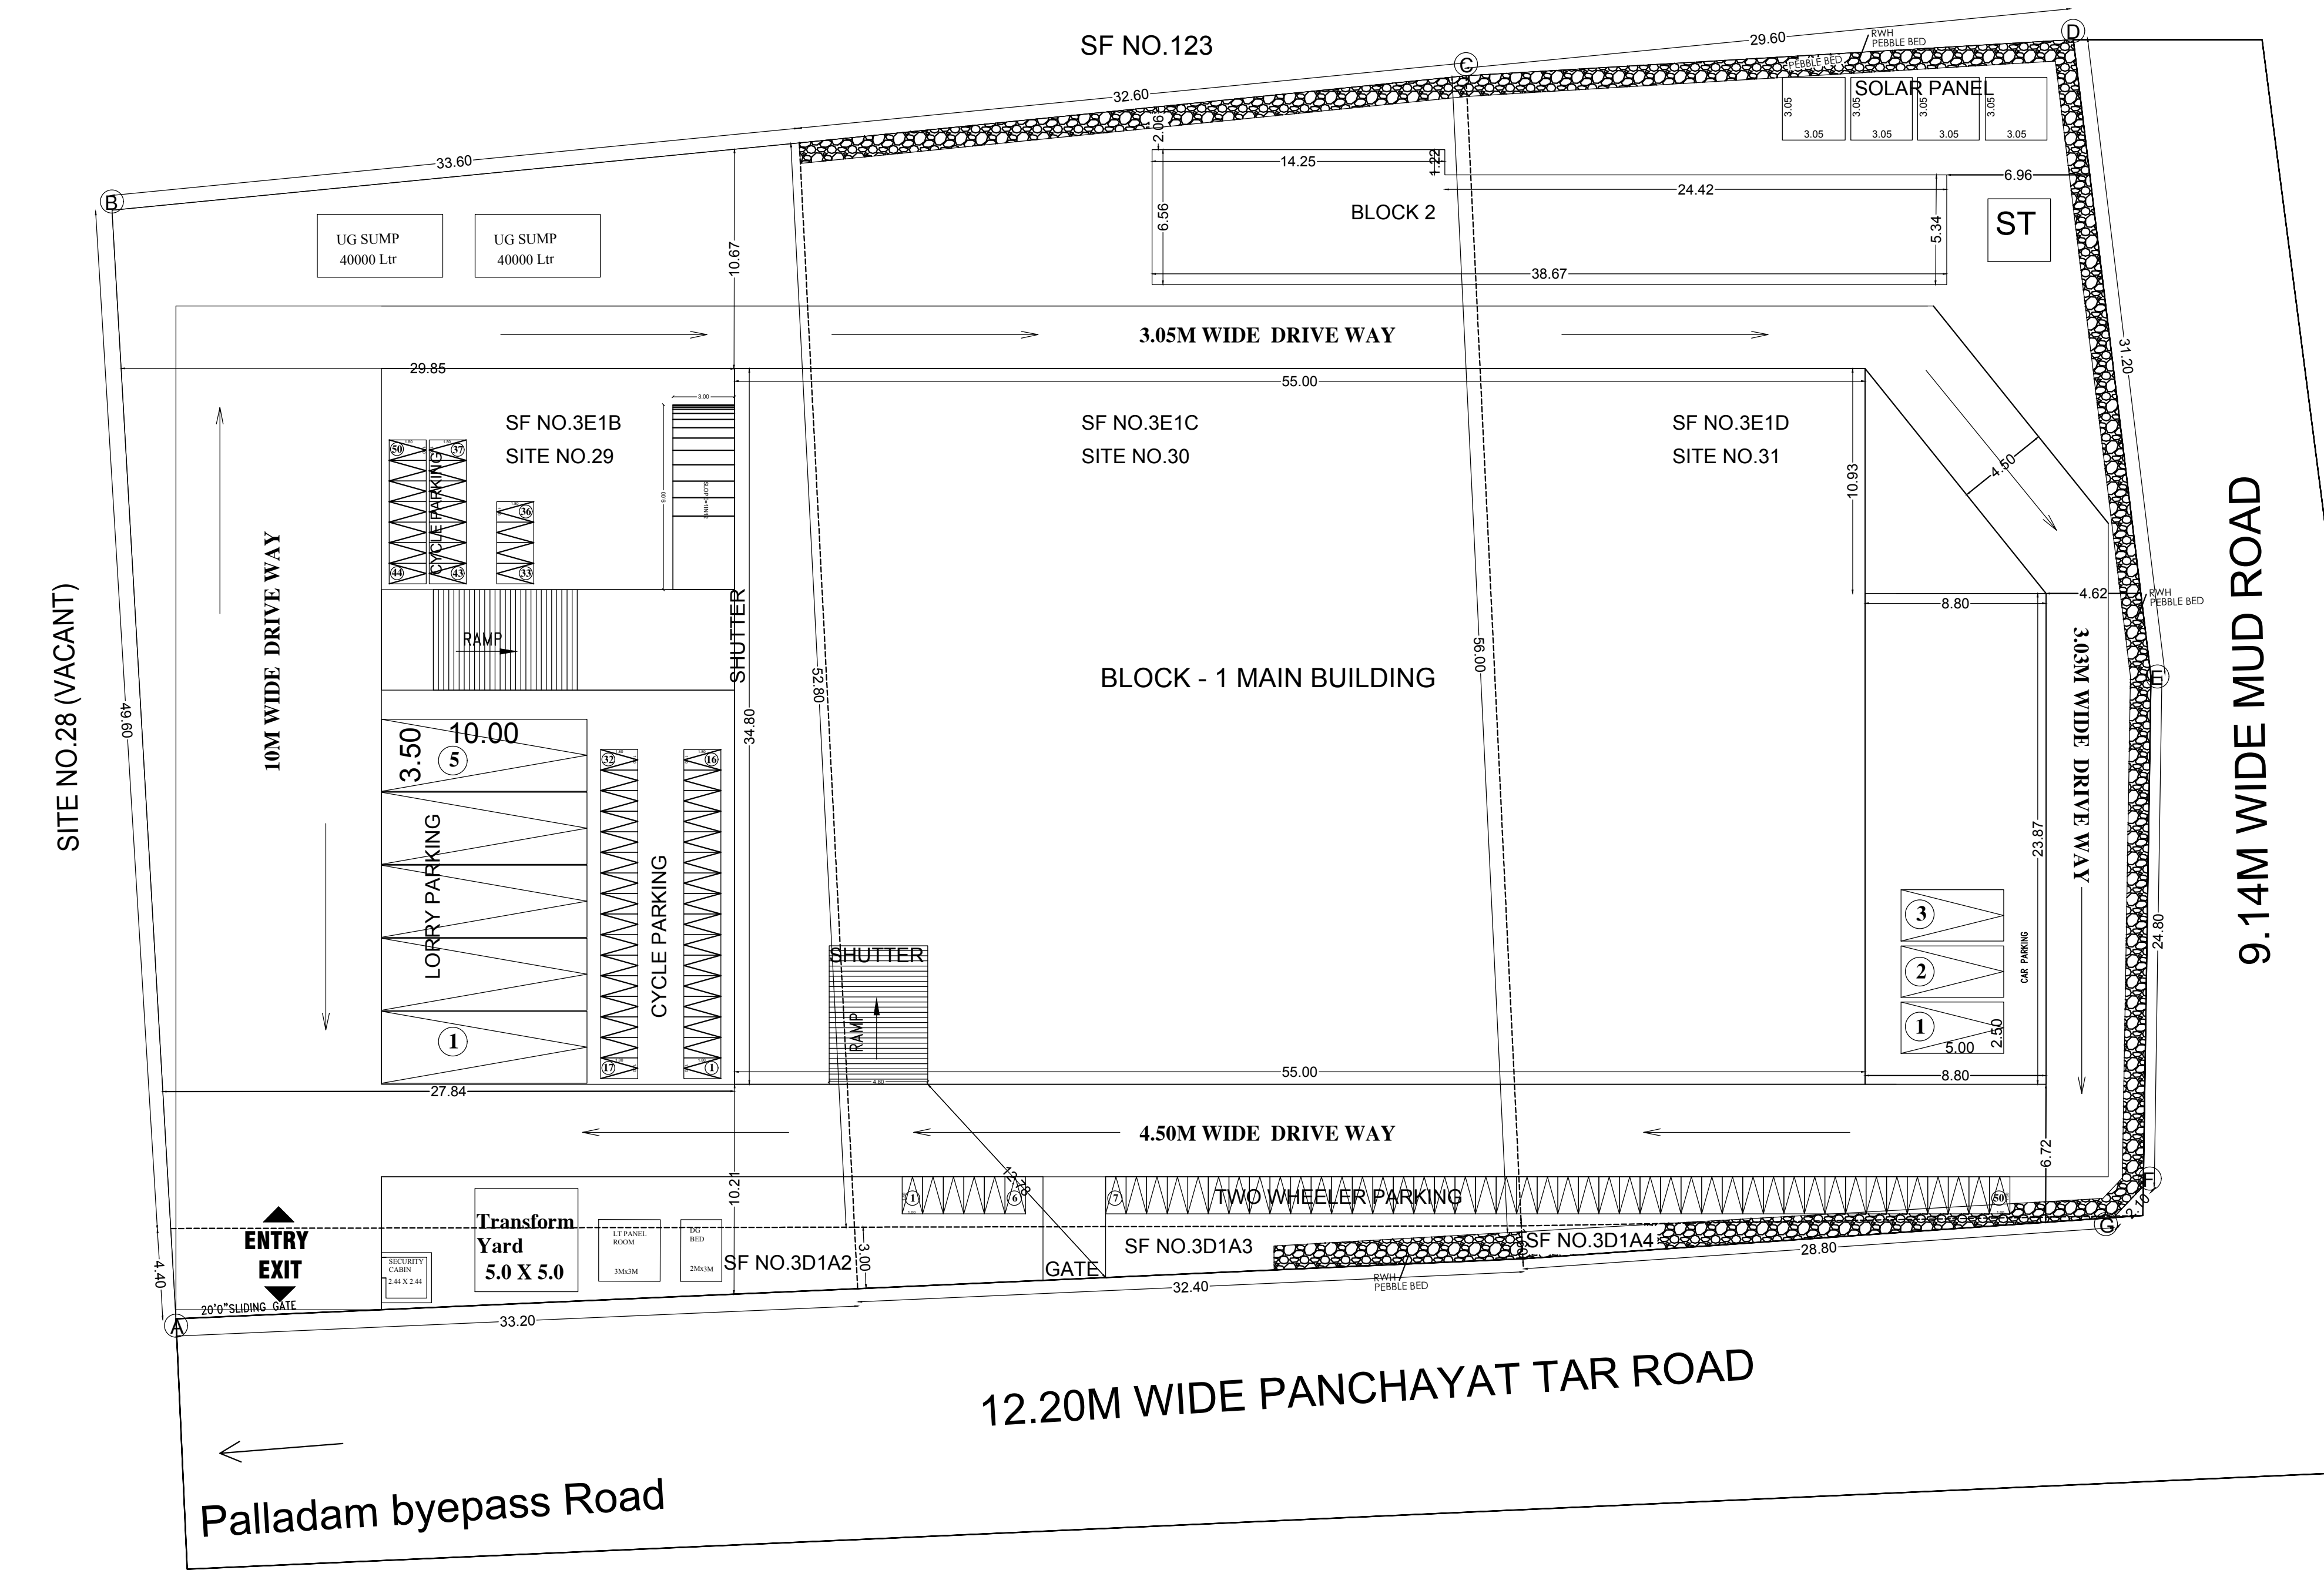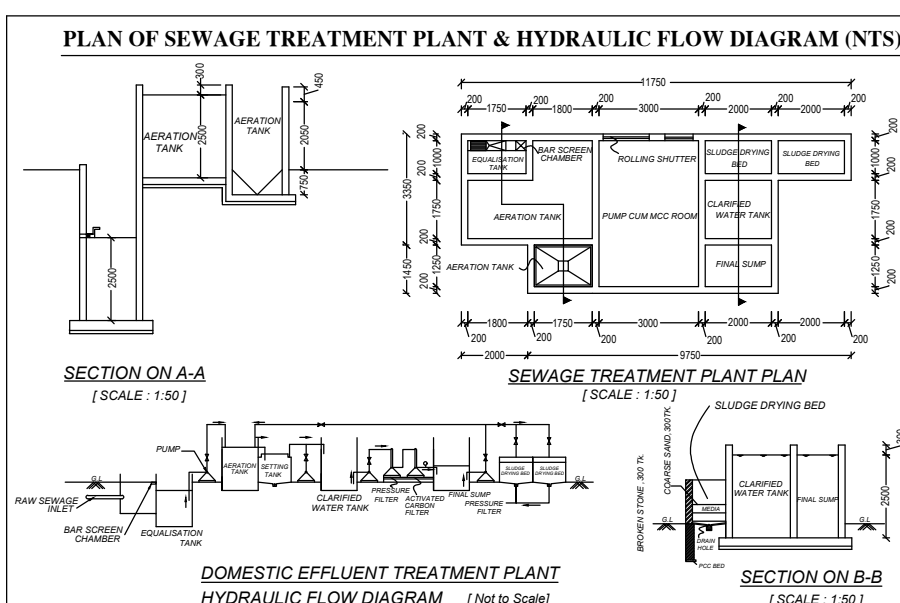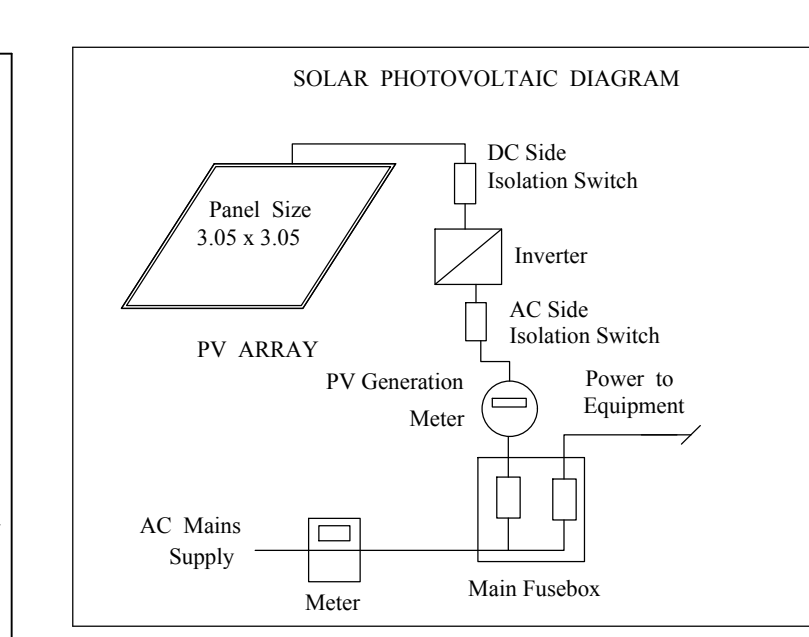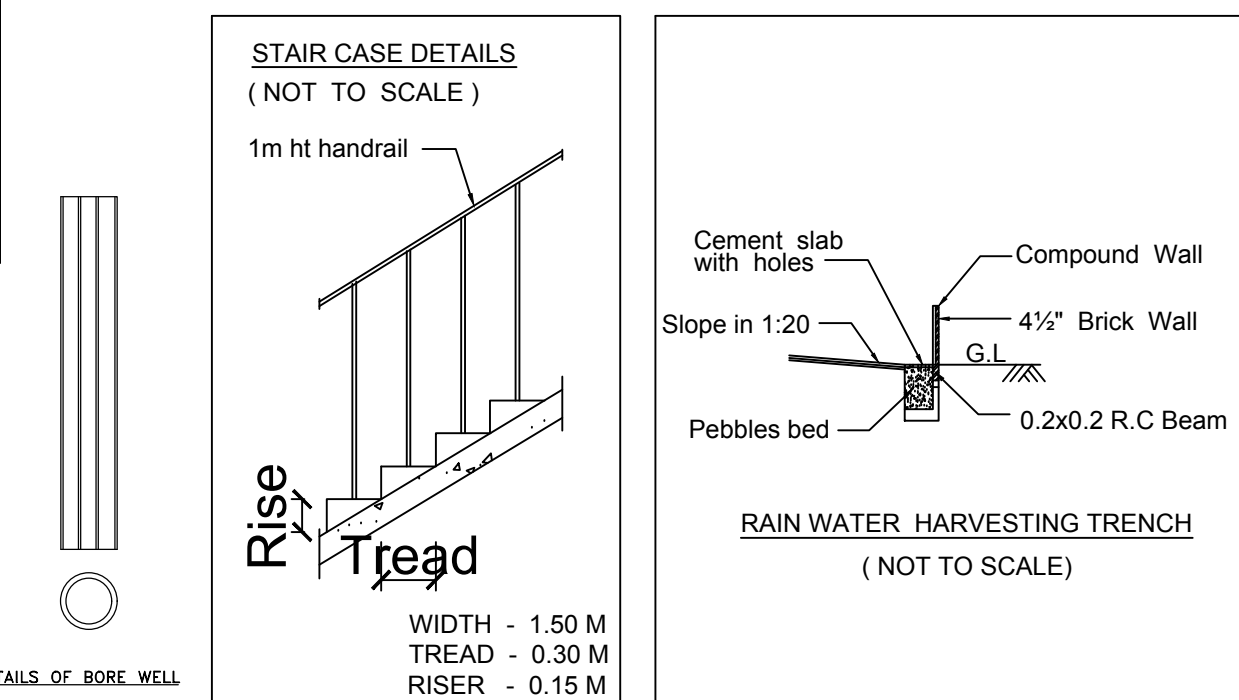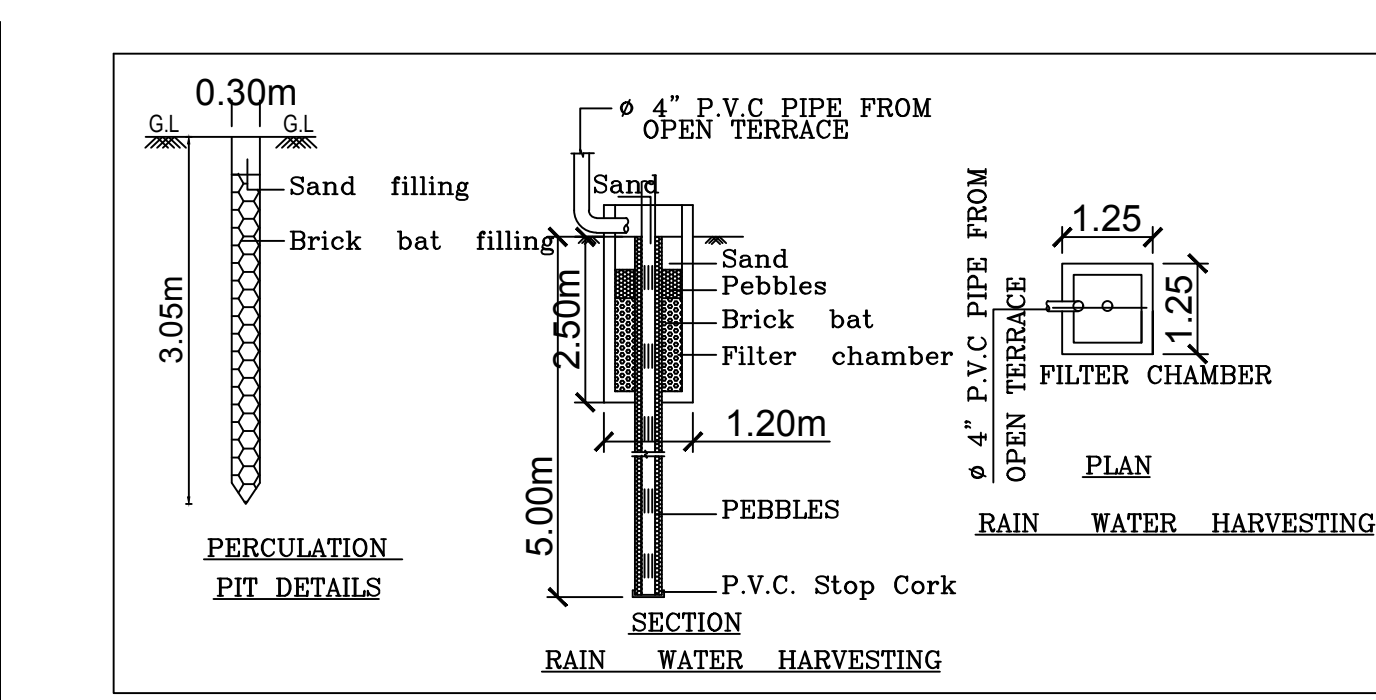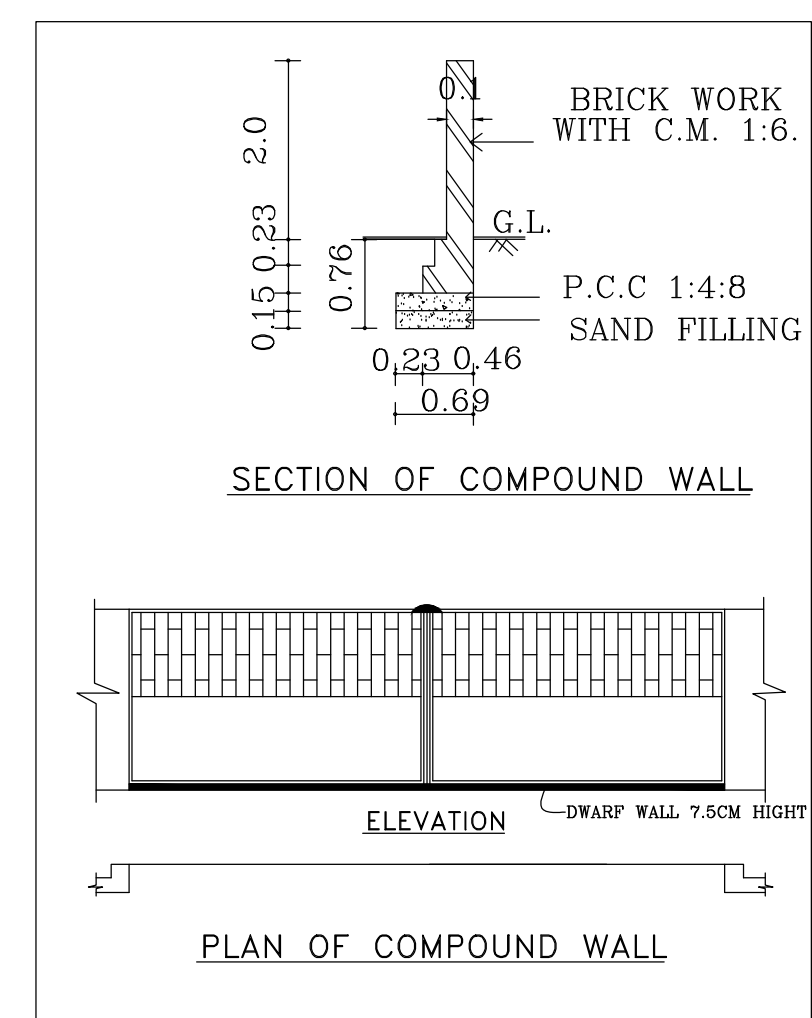

SITE PLAN

L.VANITHA
DRAFTSMAN-Grade.III

S.PADMANABAN
SUPERVISOR