

PLAN SHOWING THE PROPOSED CONSTRUCTION OF SCHOOL BUILDING FOR M/S. SRISHA EDUCATIONAL AND CHARITABLE TRUST IN WARD NO: J(10), BLOCK NO: 21, T.S.NO: 1518/1C, 1518/2E, 1518/2H, DAMU NAGAR, PULIAKULAM VILLAGE, COIMBATORE CORPORATION .

NOTE : ALL DIMENSIONS AREA IN METER

SPECIFICATION :

- FOUNDATION : RCC 1:11/2:3 M25 Concrete Column footing Laid Over sand filling and PCC 1:4:8.
- RCC WORK : All Column, Beams, Roof Slab, Lintel,& Sunshade are in CC 1:11/2:3(M-25)
- BRICKWORK : B.W in Basement & Superstructure are in CM 1:5.
- JOINERY : Joineries are made with Steel (or) first class teak wood.
- WEATHERING COURSE : 9" x 9" Pressed Tiles laid over the Brick Jelly with Lime mortar and sloped with water proofing compound.
- PLASTERING : Ceiling plastering with CM 1:3Inside & Outside walls are plastering with CM 1:4.
- PAINTING : White washing with two coats over the one coat of primer for Ceiling.Colour washing with two coats over one coat of primer for all Walls.

JOINERY SCHEDULE

ED	2.44 x 2.74	ENTRANCE DOOR
DD	1.22 x 2.74	DOUBLE DOOR
DD/FG	1.22 x 2.74	DOUBLE DOOR/FG
D0	1.10 x 2.74	DOOR
D1	0.91 x 2.14	DOOR
D3	0.76 x 2.14	DOUBLE DOOR
LSW0	4.88 x 2.44	LOW SILL WINDOW
LSW1	3.35 x 2.44	LOW SILL WINDOW
W	1.83 x1.83	WINDOW
LSW	1.83 x 2.44	LOW SILL WINDOW
FG	1.83 x 1.83	FIXED GLASS
V	3.05 x 0.91	VENTILATOR
SFG	1.83 x1.83	STAIR FIXED GLASS

FLOOR NAME	CLASS ROOM	BOYS	GIRLS
GROUND FLOOR	04 NOS	40 NOS	40 NOS

COLOUR INDEX :		REFERENCE :	
PROPOSED		SCALE	: 1"-8'/1:100
BOUNDARY		DATE	: 12 MAY 2023
ROAD			
DRIVEWAY			



MECHANICAL VENTILATION AND FIRE PROTECTION SYSTEM PROVIDED FOR ENTIRE BUILDING

APPLICANT :

For Srisha Educational & Charitable Trust


[Signature]
Trustee

REGISTERED STRUCTURAL ENGINEER :

[Signature]
M. BALASUBRAMANIAM, ME(Sts), MIE,FIV,C.Engg.,
STRUCTURE & SOIL STABILITY BANK VALUER
COLLECTOR'S PANEL ENGINEER CLASS-1A
LPA / SE / GR-II / 19/04/015
103, 84-A, Sarojini Complex,
Senkadu, Kattoor Street,
Near by Womens Polytechnic College,
P.N. Palayam, Coimbatore - 641 037.
Mobile No: 98432 65083

ARCHITECT / REGISTERED ENGINEER :

[Signature]
R. ANBU RAJA B.Arch.,
Reg. No : CA/2006/38523
CBE/LPA/RA/GR-I/19/03/004
Email : apkarchitects@gmail.com
Mob : 9442405956
No.27/2, 1st Floor, Vilankurichi Road,
Near Kamala Prakasam Hospital,
Kalapatti, Coimbatore - 641 048

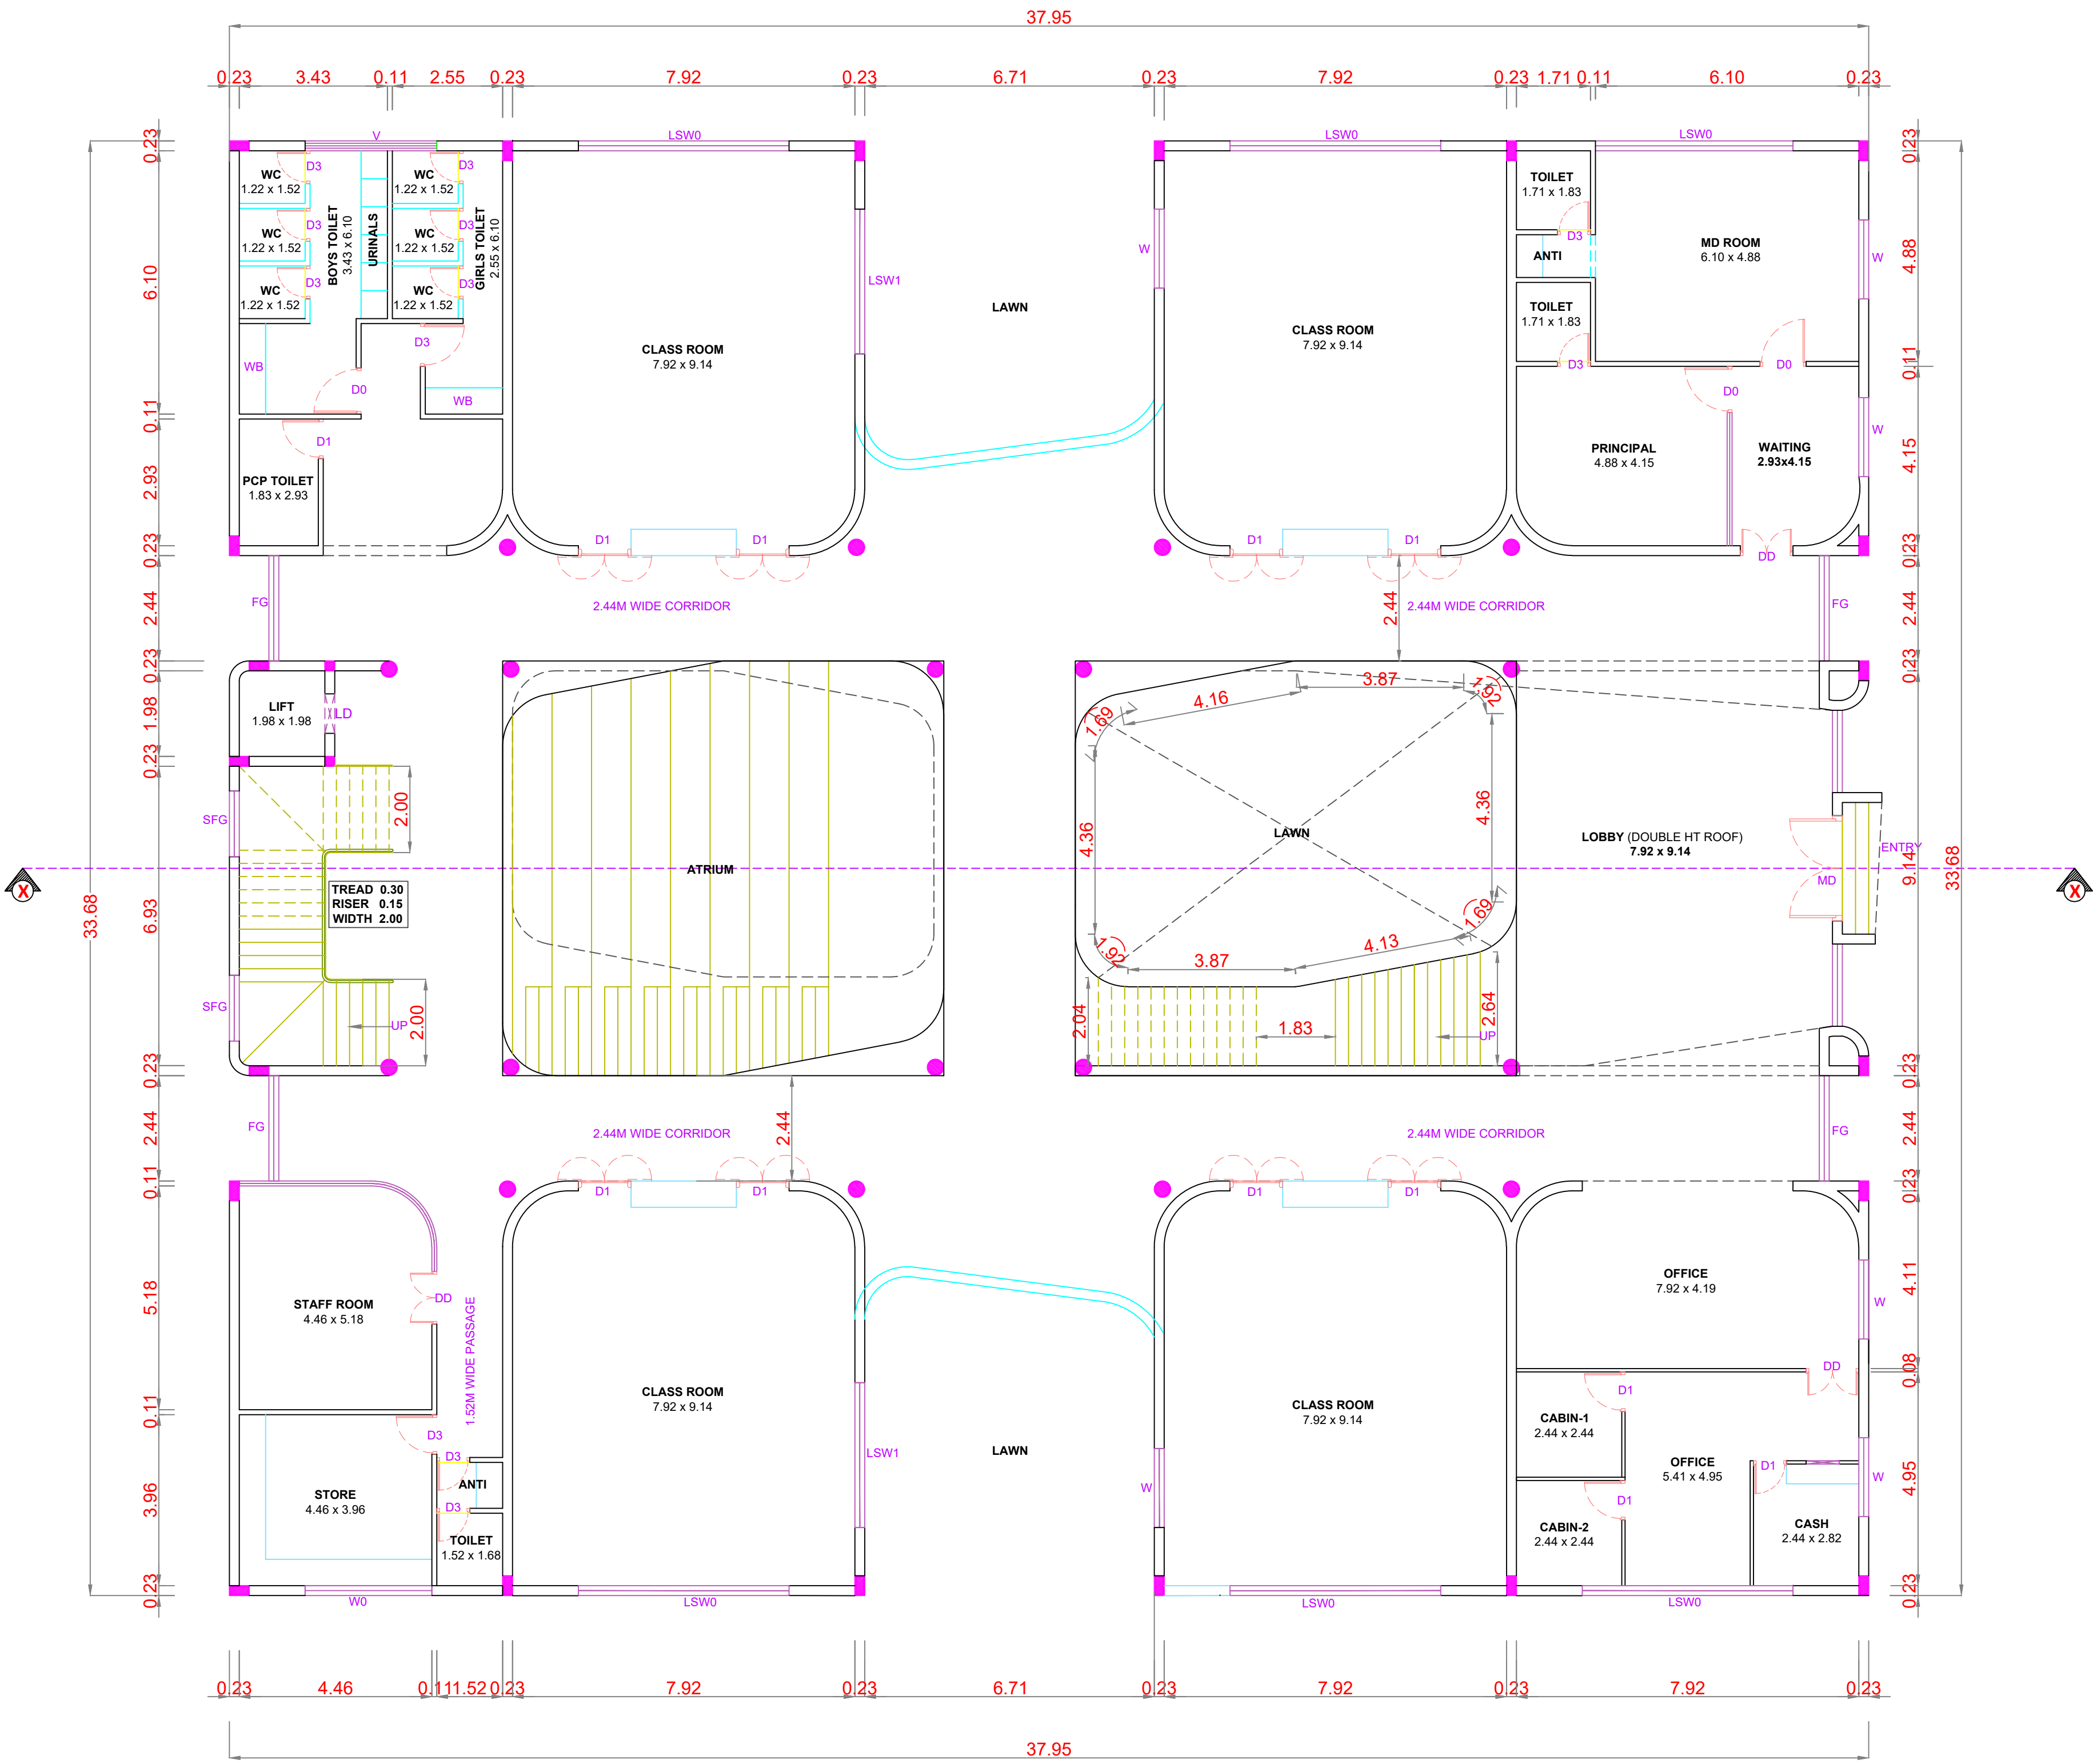

GROUND FLOOR PLAN

PLAN SHOWING THE PROPOSED CONSTRUCTION OF SCHOOL BUILDING FOR M/S. SRISHA EDUCATIONAL AND CHARITABLE TRUST IN WARD NO: J(10), BLOCK NO: 21, T.S.NO: 1518/1C, 1518/2E, 1518/2H, DAMU NAGAR, PULIAKULAM VILLAGE, COIMBATORE CORPORATION .

NOTE : ALL DIMENSIONS AREA IN METER

SPECIFICATION :

- FOUNDATION : RCC 1:11/2:3 M25 Concrete Column footing Laid Over sand filling and PCC 1:4:8.
- RCC WORK : All Column, Beams, Roof Slab, Lintel, & Sunshade are in CC 1:11/2:3(M-25)
- BRICKWORK : B.W in Basement & Superstructure are in CM 1:5.
- JOINERY : Joineries are made with Steel (or) first class teak wood.
- WEATHERING COURSE : 9" x 9" Pressed Tiles laid over the Brick Jelly with Lime mortor and sloped with water proofing compound.
- PLASTERING : Ceiling plastering with CM 1:3Inside & Outside walls are plastering with CM 1:4.
- PAINTING : White washing with two coats over the one coat of primer for Ceiling.Colour washing with two coats over one coat of primer for all Walls.

JOINERY SCHEDULE

ED	2.44 x 2.74	ENTRANCE DOOR
DD	1.22 x 2.74	DOUBLE DOOR
DD/FG	1.22 x 2.74	DOUBLE DOOR/FG
D0	1.10 x 2.74	DOOR
D1	0.91 x 2.14	DOOR
D3	0.76 x 2.14	DOUBLE DOOR
LSW0	4.88 x 2.44	LOW SILL WINDOW
LSW1	3.35 x 2.44	LOW SILL WINDOW
W	1.83 x1.83	WINDOW
LSW	1.83 x 2.44	LOW SILL WINDOW
FG	1.83 x 1.83	FIXED GLASS
V	3.05 x 0.91	VENTILATOR
SFG	1.83 x1.83	STAIR FIXED GLASS

FLOOR NAME	CLASS ROOM	BOYS	GIRLS
FIRST FLOOR	06 NOS	60 NOS	60 NOS

COLOUR INDEX :

PROPOSED	
BOUNDARY	
ROAD	
DRIVEWAY	

REFERENCE :

SCALE	: 1"-8"/1:100
DATE	: 12 MAY 2023



MECHANICAL VENTILATION AND FIRE PROTECTION SYSTEM PROVIDED FOR ENTIRE BUILDING

APPLICANT :

For Srisha Educational & Charitable Trust

[Signature]

Trustee

REGISTERED STRUCTURAL ENGINEER :

[Signature]
M. BALASUBRAMANIAM, ME(STRS), MIE, FIV.C.Engg.,
STRUCTURE & SOIL STABILITY BANK VALUER
COLLECTOR'S PANEL ENGINEER CLASS-1A
LPA / SE / GR-II / 19/04/015
103, 84-A, Sarojini Complex,
Senkadu, Kattoor Street,
Near by Womens Polytechnic College,
P.N. Palayam, Coimbatore - 641 037.
Mobile No: 98432 65083

ARCHITECT / REGISTERED ENGINEER :

[Signature]
R. ANBU RAJA B.Arch.,
Reg. No : CA/2006/38523
CBE/LPA/RA/GR-I/19/03/004
Email : apkarchitects@gmail.com
Mob : 9442405956
No.27/2, 1st Floor, Vilankurichi Road,
Near Kamala Prakasam Hospital,
Kalapatti, Coimbatore - 641 048

FIRST FLOOR PLAN

PLAN SHOWING THE PROPOSED CONSTRUCTION OF SCHOOL BUILDING FOR M/S. SRISHA EDUCATIONAL AND CHARITABLE TRUST IN WARD NO: J(10), BLOCK NO: 21, T.S.NO: 1518/1C, 1518/2E, 1518/2H, DAMU NAGAR, PULIAKULAM VILLAGE, COIMBATORE CORPORATION .

NOTE : ALL DIMENSIONS AREA IN METER

SPECIFICATION :


- FOUNDATION : RCC 1:11/2:3 M25 Concrete Column footing Laid Over sand filling and PCC 1:4:8.
- RCC WORK : All Column, Beams, Roof Slab, Lintel,& Sunshade are in CC 1:11/2:3(M-25)
- BRICKWORK : B.W in Basement & Superstructure are in CM 1:5.
- JOINERY : Joineries are made with Steel (or) first class teak wood.
- WEATHERING COURSE : 9" x 9" Pressed Tiles laid over the Brick Jelly with Lime mortor and sloped with water proofing compound.
- PLASTERING : Ceiling plastering with CM 1:3Inside & Outside walls are plastering with CM 1:4.
- PAINTING : White washing with two coats over the one coat of primer for Ceiling.Colour washing with two coats over one coat of primer for all Walls.

JOINERY SCHEDULE

ED	2.44 x 2.74	ENTRANCE DOOR
DD	1.22 x 2.74	DOUBLE DOOR
DD/FG	1.22 x 2.74	DOUBLE DOOR/FG
D0	1.10 x 2.74	DOOR
D1	0.91 x 2.14	DOOR
D3	0.76 x 2.14	DOUBLE DOOR
LSW0	4.88 x 2.44	LOW SILL WINDOW
LSW1	3.35 x 2.44	LOW SILL WINDOW
W	1.83 x1.83	WINDOW
LSW	1.83 x 2.44	LOW SILL WINDOW
FG	1.83 x 1.83	FIXED GLASS
V	3.05 x 0.91	VENTILATOR
SFG	1.83 x1.83	STAIR FIXED GLASS

FLOOR NAME	CLASS ROOM	BOYS	GIRLS
SECOND FLOOR	07 NOS	70 NOS	70 NOS

COLOUR INDEX :		REFERENCE :	
PROPOSED		SCALE	: 1"-8"/1:100
BOUNDARY		DATE	: 12 MAY 2023
ROAD			
DRIVEWAY			

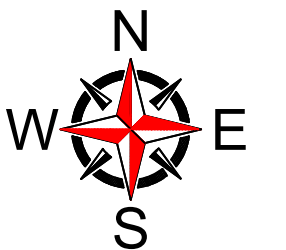

MECHANICAL VENTILATION AND FIRE PROTECTION SYSTEM PROVIDED FOR ENTIRE BUILDING

APPLICANT :

For Srisha Educational & Charitable Trust


[Signature]
Trustee

REGISTERED STRUCTURAL ENGINEER :

[Signature]
M. BALASUBRAMANIAM, ME(Str.s),MIE,FIV.C.Engg.,
STRUCTURE & SOIL STABILITY BANK VALUER
COLLECTOR'S PANEL ENGINEER CLASS-1A
LPA / SE / GR-II / 19/04/015
103, 84-A, Sarojini Complex,
Serikadu, Kattoor Street,
Near by Womens Polytechnic College,
P.N. Palayam, Coimbatore - 641 037.
Mobile No: 98432 65083

ARCHITECT / REGISTERED ENGINEER :

[Signature]
R. ANBU RAJA B.Arch.,
Reg. No : CA/2006/38523
CBE/LPA/RA/GR-I/19/03/004
Email : apkarchitects@gmail.com
Mob : 9442405956
No.27/2, 1st Floor, Vilankurichi Road,
Near Kamala Prakasam Hospital,
Kalapatti, Coimbatore - 641 048

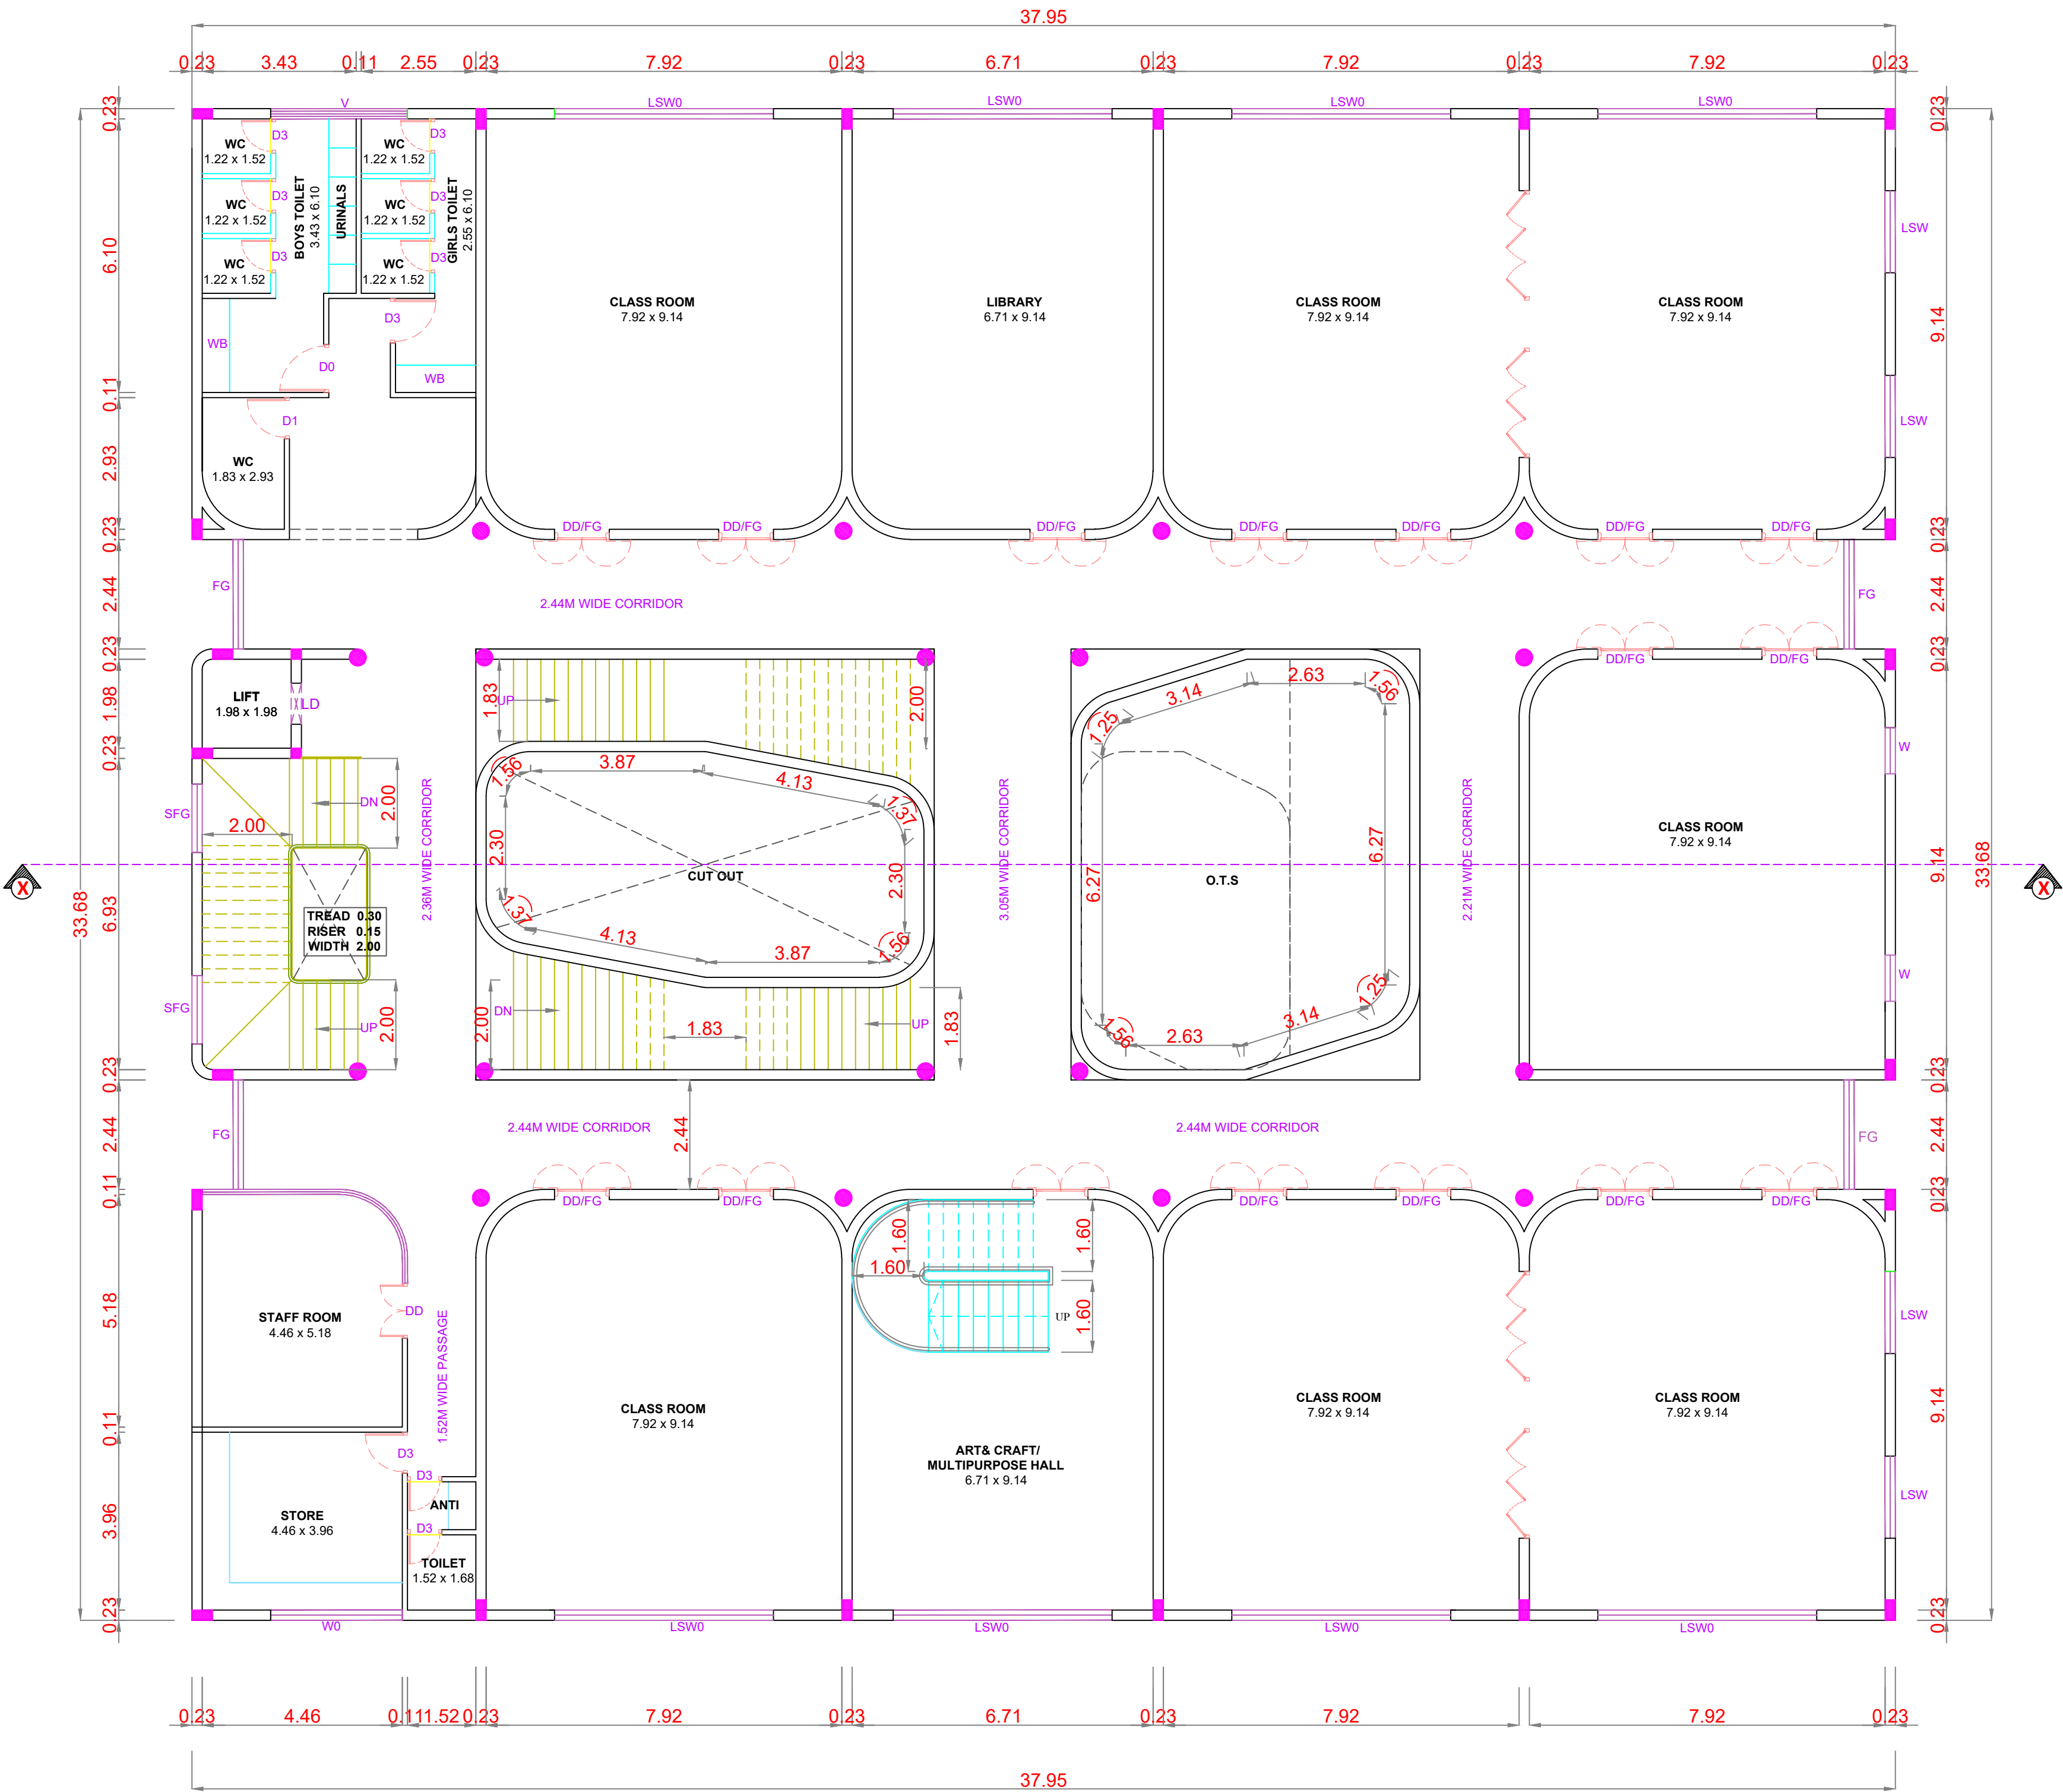

SECOND FLOOR PLAN

PLAN SHOWING THE PROPOSED CONSTRUCTION OF SCHOOL BUILDING FOR M/S. SRISHA EDUCATIONAL AND CHARITABLE TRUST IN WARD NO: J(10), BLOCK NO: 21, T.S.NO: 1518/1C, 1518/2E, 1518/2H, DAMU NAGAR, PULIAKULAM VILLAGE, COIMBATORE CORPORATION .

- NOTE : ALL DIMENSIONS AREA IN METER
- SPECIFICATION :
- FOUNDATION : RCC 1:11/2:3 M25 Concrete Column footing Laid Over sand filling and PCC 1:4:8.
- RCC WORK : All Column, Beams, Roof Slab, Lintel,& Sunshade are in CC 1:11/2:3(M-25)
- BRICKWORK : B.W in Basement & Superstructure are in CM 1:5.
- JOINERY : Joineries are made with Steel (or) first class teak wood.
- WEATHERING COURSE : 9" x 9" Pressed Tiles laid over the Brick Jelly with Lime mortor and sloped with water proofing compound.
- PLASTERING : Ceiling plastering with CM 1:3Inside & Outside walls are plastering with CM 1:4.
- PAINTING : White washing with two coats over the one coat of primer for Ceiling.Colour washing with two coats over one coat of primer for all Walls.

JOINERY SCHEDULE		
ED	2.44 x 2.74	ENTRANCE DOOR
DD	1.22 x 2.74	DOUBLE DOOR
DD/FG	1.22 x 2.74	DOUBLE DOOR/FG
D0	1.10 x 2.74	DOOR
D1	0.91 x 2.14	DOOR
D3	0.76 x 2.14	DOUBLE DOOR
LSW0	4.88 x 2.44	LOW SILL WINDOW
LSW1	3.35 x 2.44	LOW SILL WINDOW
W	1.83 x1.83	WINDOW
LSW	1.83 x 2.44	LOW SILL WINDOW
FG	1.83 x 1.83	FIXED GLASS
V	3.05 x 0.91	VENTILATOR
SFG	1.83 x1.83	STAIR FIXED GLASS

COLOUR INDEX :		REFERENCE :	
PROPOSED		SCALE	: 1"-8"/1:100
BOUNDARY		DATE	: 12 MAY 2023
ROAD			
DRIVEWAY			



MECHANICAL VENTILATION AND FIRE PROTECTION SYSTEM PROVIDED FOR ENTIRE BUILDING

APPLICANT :

For Srisha Educational & Charitable Trust

[Signature]


Trustee

REGISTERED STRUCTURAL ENGINEER :

[Signature]
M. BALASUBRAMANIAM, ME(STRS), MIE, FIV.C.Engg.,
STRUCTURE & SOIL STABILITY BANK VALUER
COLLECTOR'S PANEL ENGINEER CLASS-1A
LPA / SE / GR-II / 19/04/015
103, 84-A, Sarojini Complex,
Senkadu, Kattoor Street,
Near by Womens Polytechnic College,
P.N. Palayam, Coimbatore - 641 037.
Mobile No: 98432 65083

ARCHITECT / REGISTERED ENGINEER :

[Signature]
R. ANBU RAJA B.Arch.,
Reg. No : CA/2006/38523
CBE/LPA/RA/GR-I/19/03/004
Email : apkarchitects@gmail.com
Mob : 9442405956
No.27/2, 1st Floor, Vilankurichi Road,
Near Kamala Prakasam Hospital,
Kalapatti, Coimbatore - 641 048

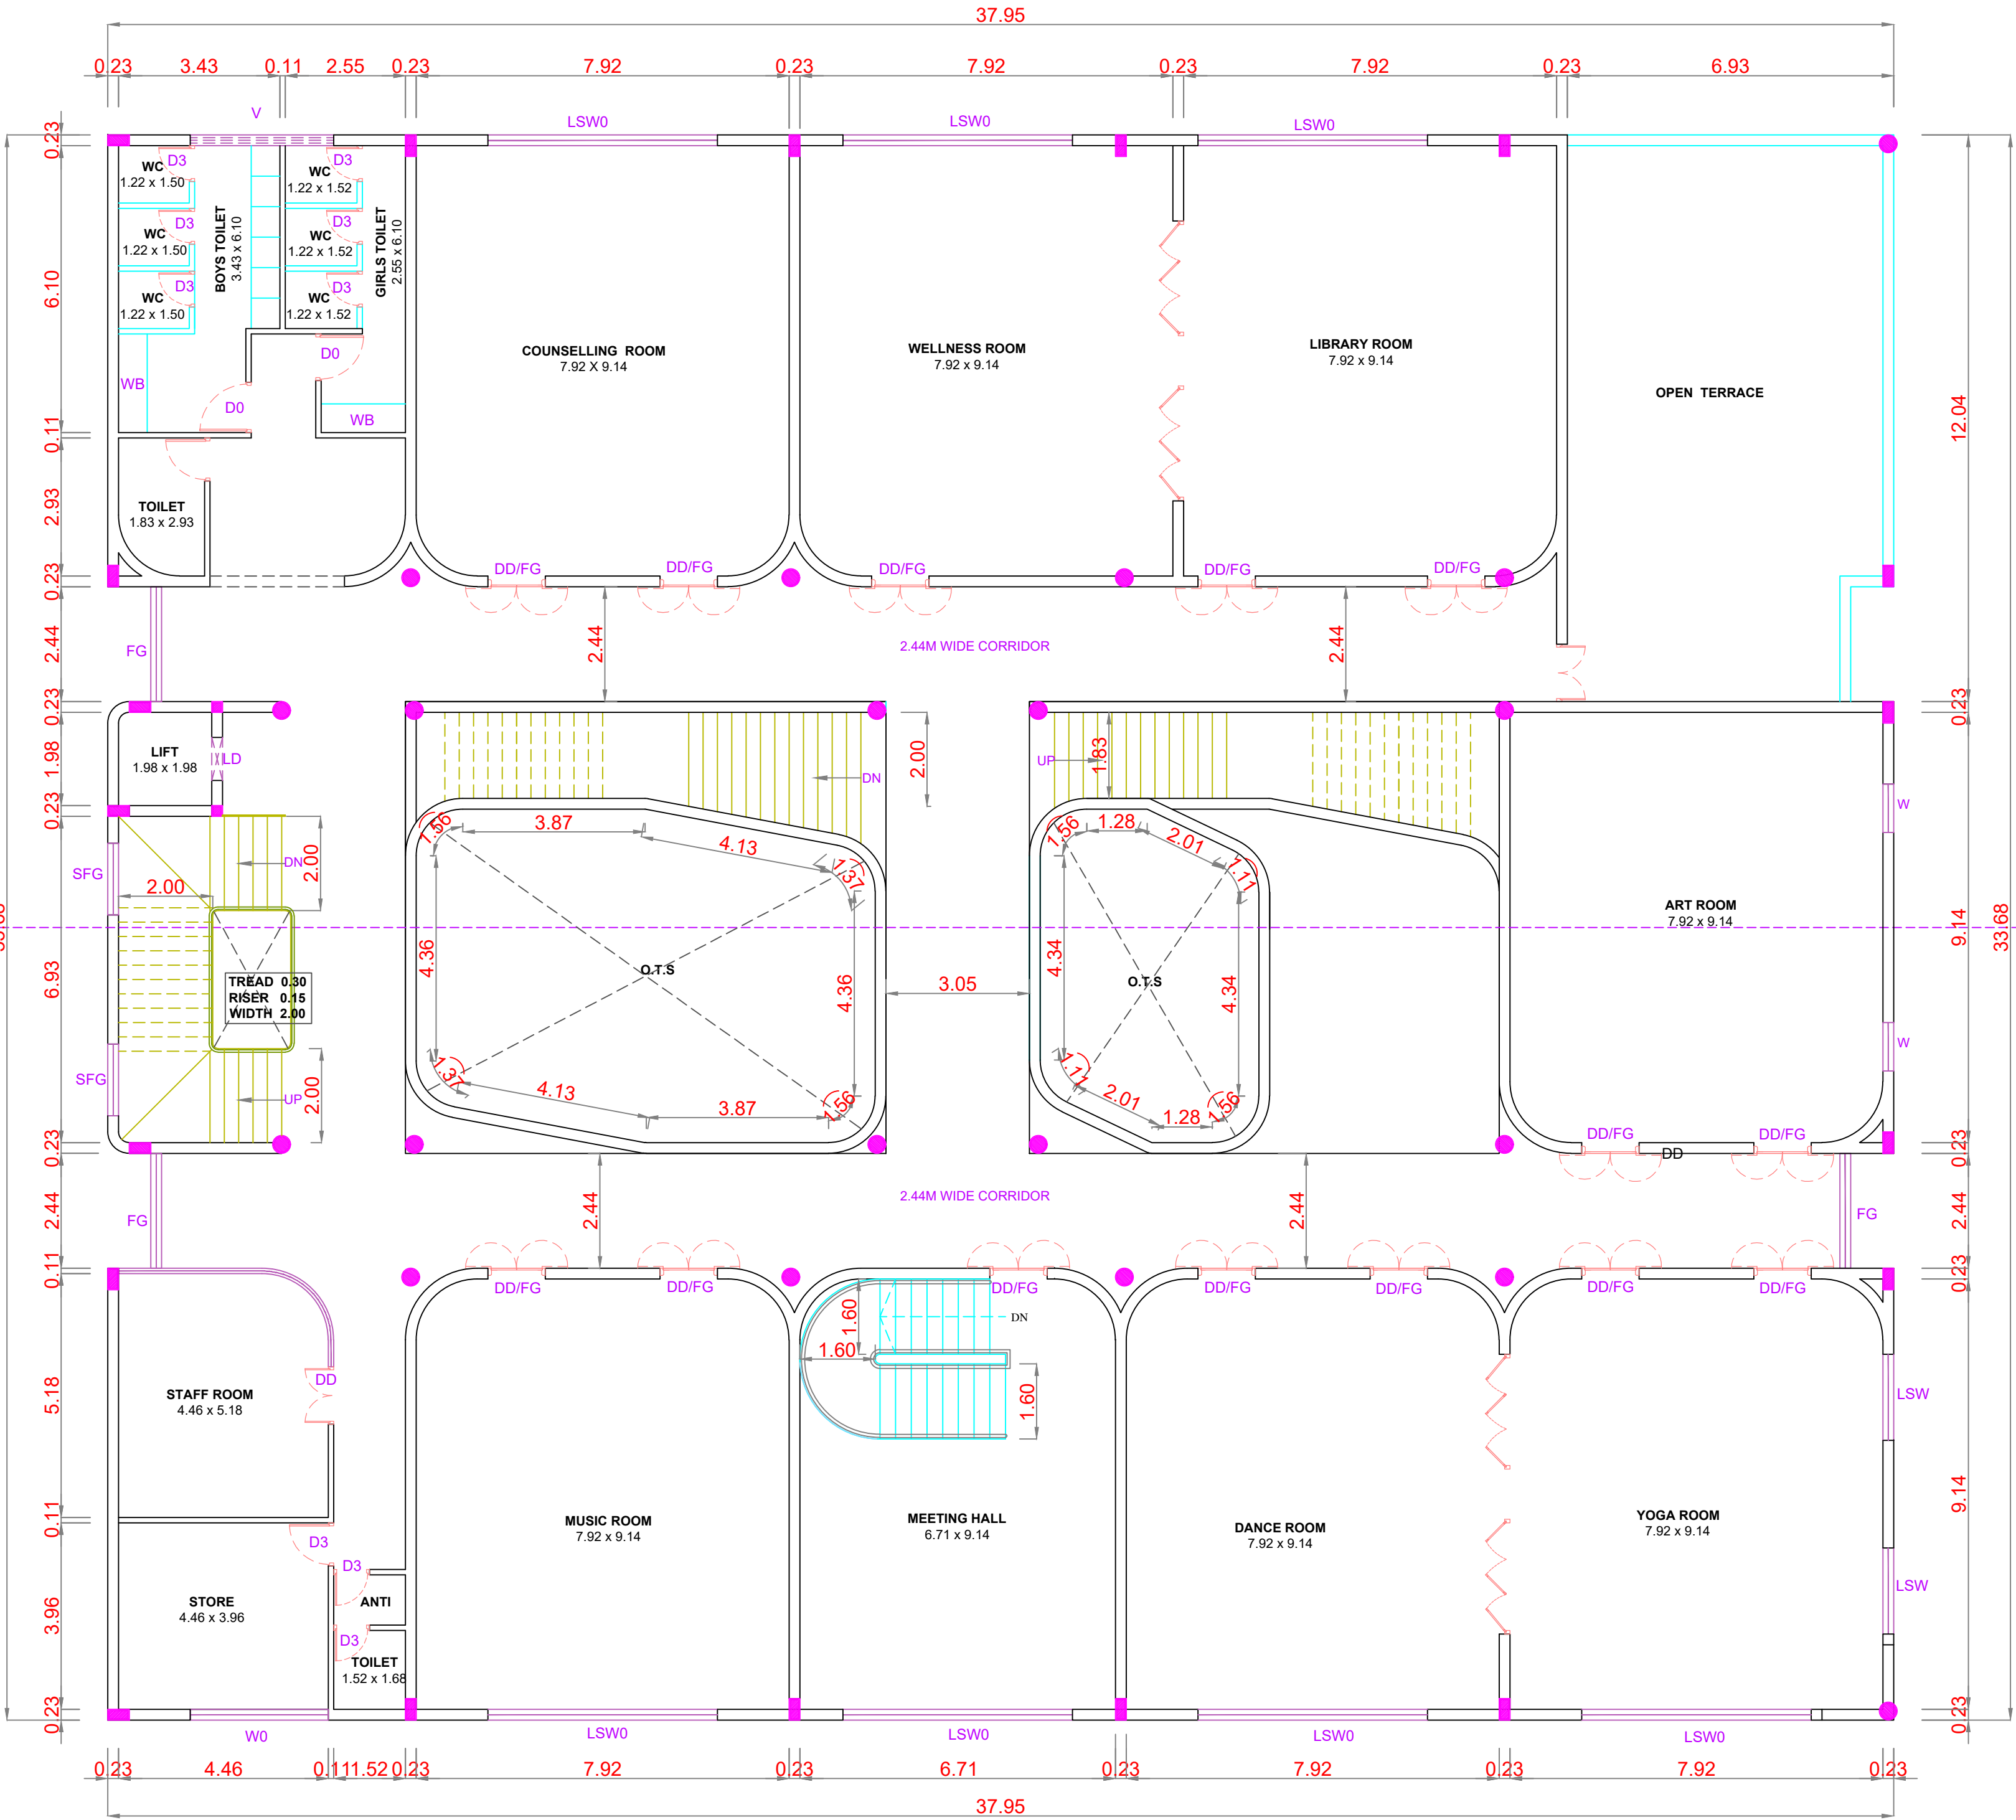

THIRD FLOOR PLAN

PLAN SHOWING THE PROPOSED CONSTRUCTION OF SCHOOL BUILDING FOR M/S. SRISHA EDUCATIONAL AND CHARITABLE TRUST IN WARD NO: J(10), BLOCK NO: 21, T.S.NO: 1518/1C, 1518/2E, 1518/2H, DAMU NAGAR, PULIAKULAM VILLAGE, COIMBATORE CORPORATION .

- NOTE : ALL DIMENSIONS AREA IN METER
- SPECIFICATION :
- FOUNDATION : RCC 1:11/2:3 M25 Concrete Column footing Laid Over sand filling and PCC 1:4:8.
- RCC WORK : All Column, Beams, Roof Slab, Lintel, & Sunshade are in CC 1:11/2:3(M-25)
- BRICKWORK : B.W in Basement & Superstructure are in CM 1:5.
- JOINERY : Joineries are made with Steel (or) first class teak wood.
- WEATHERING COURSE : 9" x 9" Pressed Tiles laid over the Brick Jelly with Lime mortor and sloped with water proofing compound.
- PLASTERING : Ceiling plastering with CM 1:3Inside & Outside walls are plastering with CM 1:4.
- PAINTING : White washing with two coats over the one coat of primer for Ceiling.Colour washing with two coats over one coat of primer for all Walls.

JOINERY SCHEDULE		
ED	2.44 x 2.74	ENTRANCE DOOR
DD	1.22 x 2.74	DOUBLE DOOR
DD/FG	1.22 x 2.74	DOUBLE DOOR/FG
D0	1.10 x 2.74	DOOR
D1	0.91 x 2.14	DOOR
D3	0.76 x 2.14	DOUBLE DOOR
LSW0	4.88 x 2.44	LOW SILL WINDOW
LSW1	3.35 x 2.44	LOW SILL WINDOW
W	1.83 x1.83	WINDOW
LSW	1.83 x 2.44	LOW SILL WINDOW
FG	1.83 x 1.83	FIXED GLASS
V	3.05 x 0.91	VENTILATOR
SFG	1.83 x1.83	STAIR FIXED GLASS

COLOUR INDEX :		REFERENCE :	
PROPOSED		SCALE	: 1"-8'/1:100
BOUNDARY		DATE	: 12 MAY 2023
ROAD			
DRIVEWAY			



MECHANICAL VENTILATION AND FIRE PROTECTION SYSTEM PROVIDED FOR ENTIRE BUILDING

APPLICANT :

For Srisha Educational & Charitable Trust

[Signature]

Trustee

REGISTERED STRUCTURAL ENGINEER :


[Signature]

M. BALASUBRAMANIAM, ME(Strsl),MIE,FIV,C.Engg.,
STRUCTURE & SOIL STABILITY BANK VALUER
COLLECTOR'S PANEL ENGINEER CLASS-1A
LPA / SE / GR-II / 19/04/015
103, 8+A, Sarojini Complex,
Senkadu, Kattoor Street,
Near by Womens Polytechnic College,
P.N. Palayam, Coimbatore - 641 037.
Mobile No: 98432 65083

ARCHITECT / REGISTERED ENGINEER :

[Signature]

R. ANBU RAJA B.Arch.,
Reg. No : CA/2006/38523
CBE/LPA/RA/GR-I/19/03/004
Email : apkarchitects@gmail.com
Mob : 9442405956
No.27/2, 1st Floor, Vilankurichi Road,
Near Kamala Prakasam Hospital,
Kalapatti, Coimbatore - 641 048

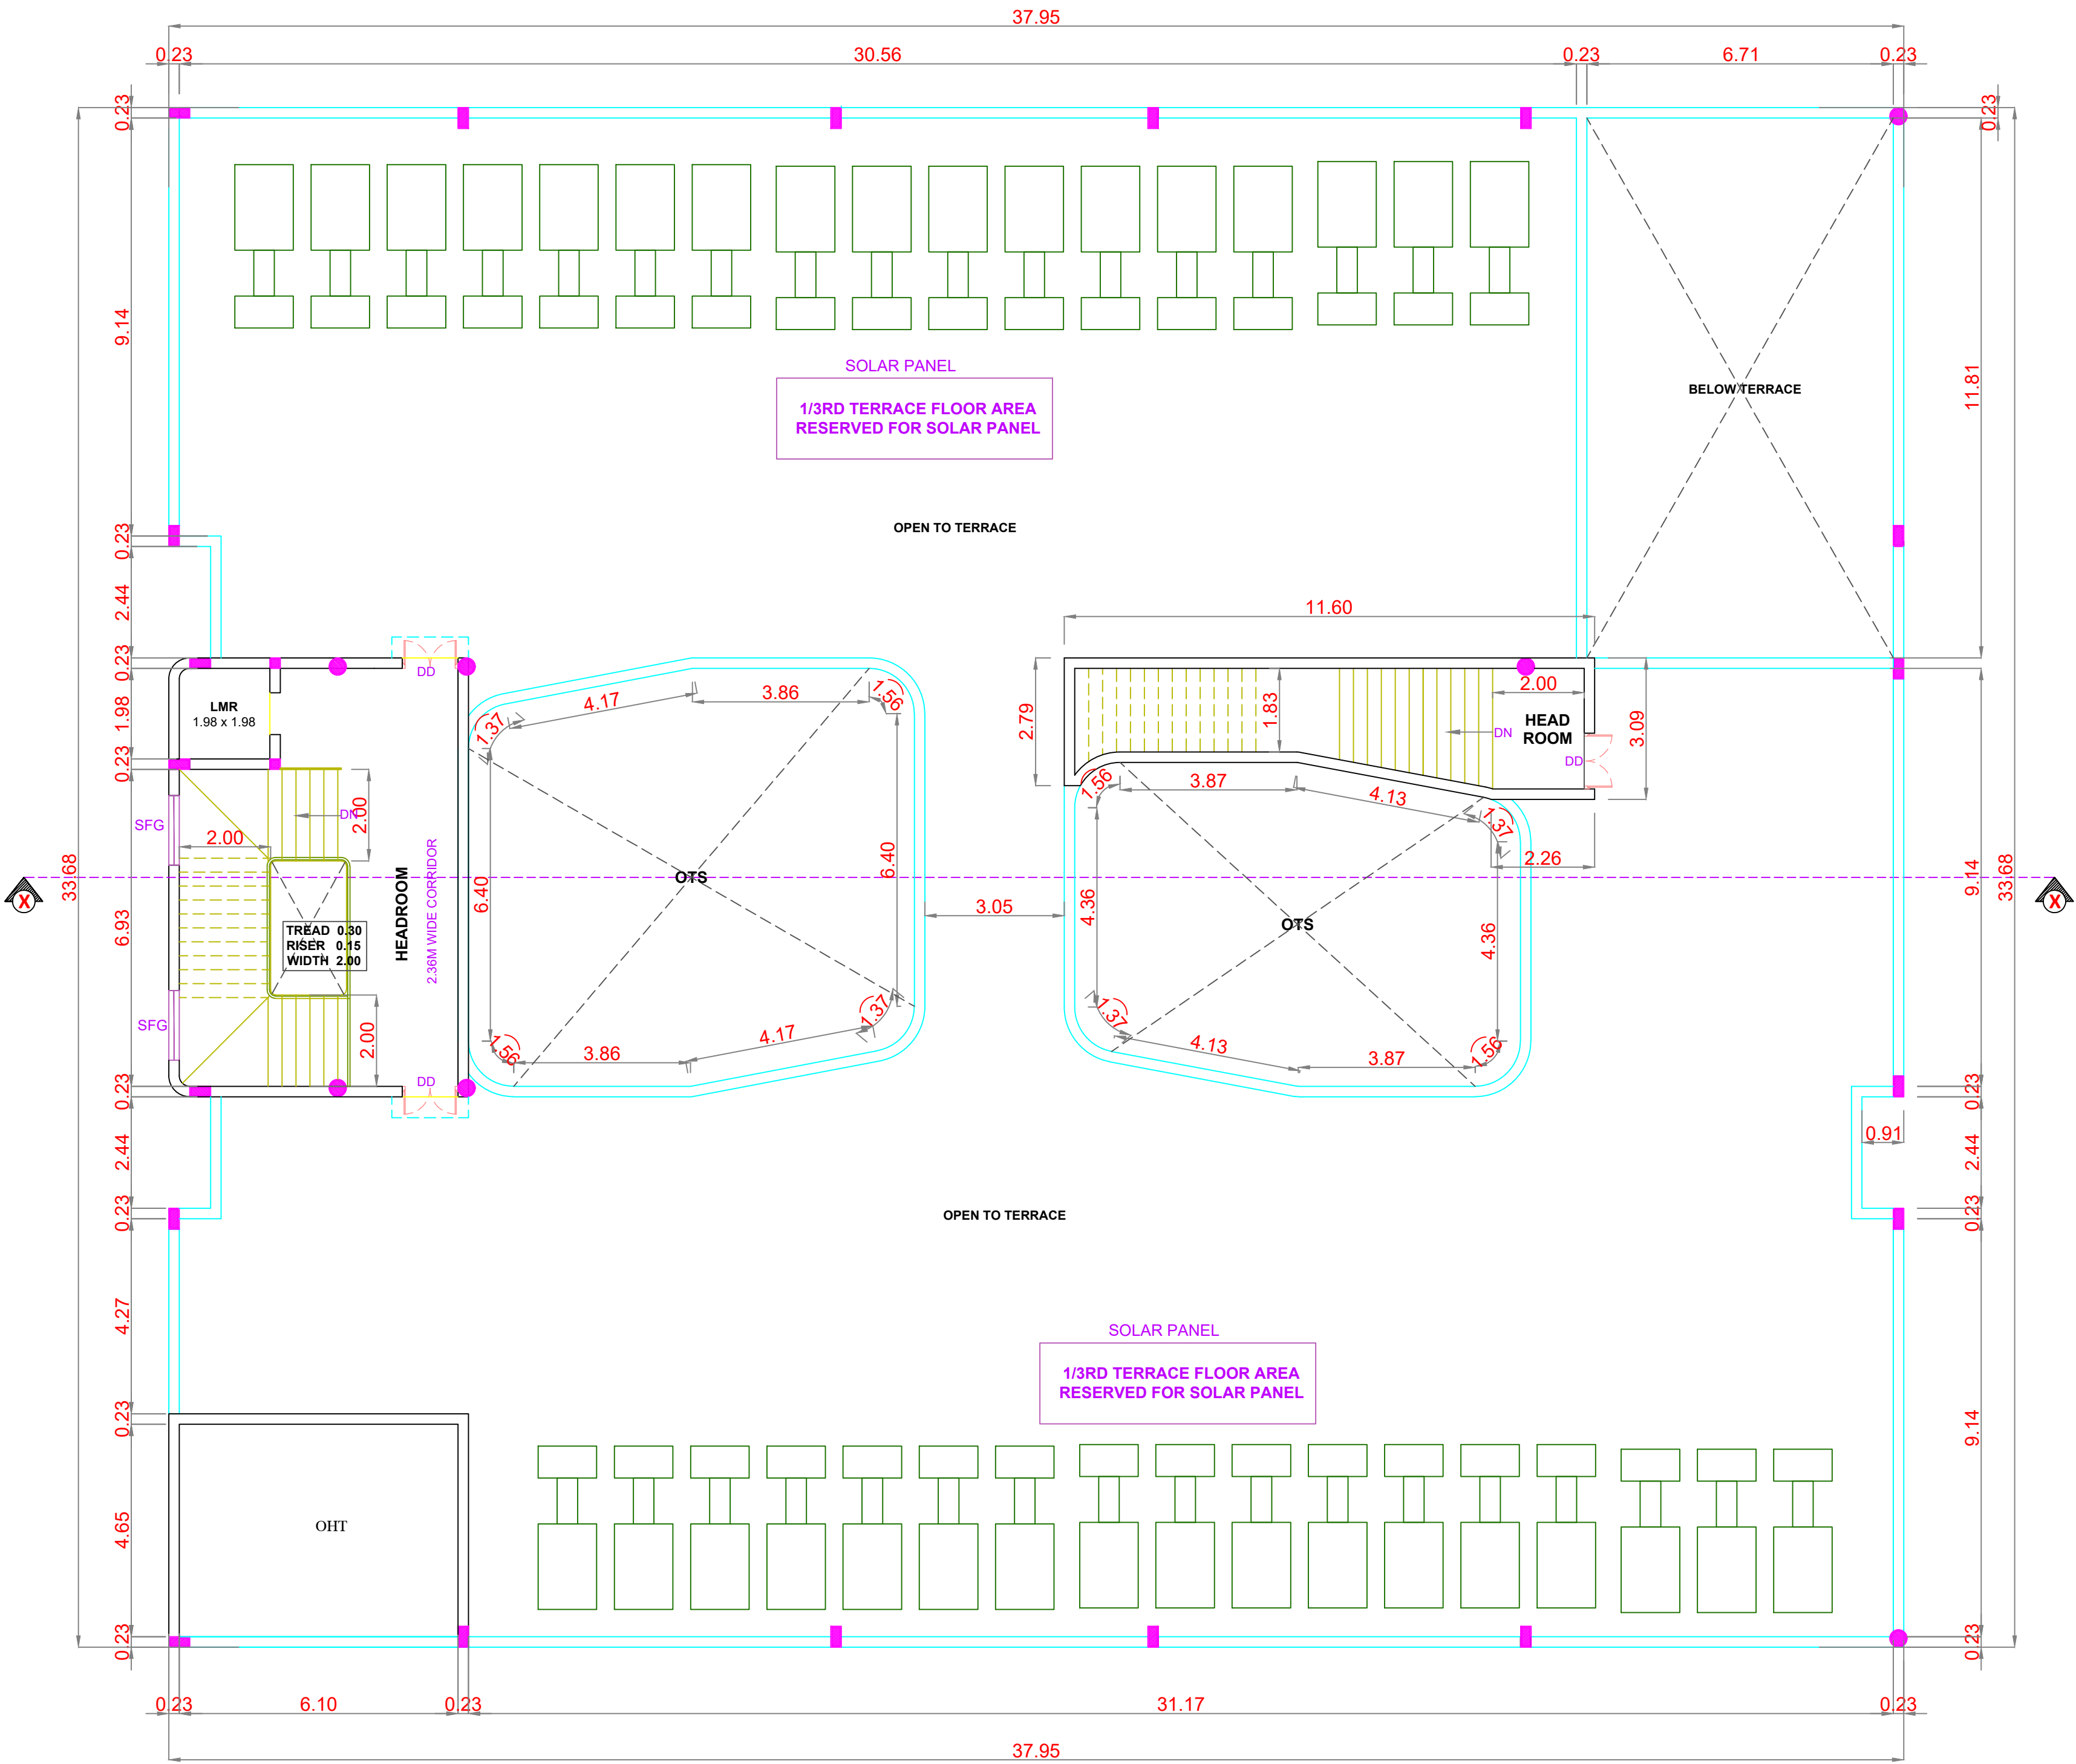

TERRACE FLOOR PLAN

PLAN SHOWING THE PROPOSED CONSTRUCTION OF SCHOOL BUILDING FOR M/S. SRISHA EDUCATIONAL AND CHARITABLE TRUST IN WARD NO: J(10), BLOCK NO: 21, T.S.NO: 1518/1C, 1518/2E, 1518/2H, DAMU NAGAR, PULIAKULAM VILLAGE, COIMBATORE CORPORATION .

NOTE : ALL DIMENSIONS AREA IN METER

SPECIFICATION :

- FOUNDATION : RCC 1:11/2:3 M25 Concrete Column footing Laid Over sand filling and PCC 1:4:8.
- RCC WORK : All Column, Beams, Roof Slab, Lintel,& Sunshade are in CC 1:11/2:3(M-25)
- BRICKWORK : B.W in Basement & Superstructure are in CM 1:5.
- JOINERY : Joineries are made with Steel (or) first class teak wood.
- WEATHERING COURSE : 9" x 9" Pressed Tiles laid over the Brick Jelly with Lime mortar and sloped with water proofing compound.
- PLASTERING : Ceiling plastering with CM 1:3Inside & Outside walls are plastering with CM 1:4.
- PAINTING : White washing with two coats over the one coat of primer for Ceiling.Colour washing with two coats over one coat of primer for all Walls.

JOINERY SCHEDULE

ED	2.44 x 2.74	ENTRANCE DOOR
DD	1.22 x 2.74	DOUBLE DOOR
DD/FG	1.22 x 2.74	DOUBLE DOOR/FG
D0	1.10 x 2.74	DOOR
D1	0.91 x 2.14	DOOR
D3	0.76 x 2.14	DOUBLE DOOR
LSW0	4.88 x 2.44	LOW SILL WINDOW
LSW1	3.35 x 2.44	LOW SILL WINDOW
W	1.83 x1.83	WINDOW
LSW	1.83 x 2.44	LOW SILL WINDOW
FG	1.83 x 1.83	FIXED GLASS
V	3.05 x 0.91	VENTILATOR
SFG	1.83 x1.83	STAIR FIXED GLASS

COLOUR INDEX :

PROPOSED		SCALE	: 1"-8"/1:100	N W E S
BOUNDARY		DATE	: 12 MAY 2023	
ROAD				
DRIVEWAY				

For Srisha Educational & Charitable Trust

Srinivasan
Trustee

REGISTERED STRUCTURAL ENGINEER :

M. Balasubramanian
M. BALASUBRAMANIAM, ME(Strsl),MIE,FIV,C.Engg.,
STRUCTURE & SOIL STABILITY BANK VALUER
COLLECTOR'S PANEL ENGINEER CLASS-1A
LPA / SE / GR-II / 19/04/015
103, 84-A, Sarojini Complex,
Senkadu, Kattoor Street,
Near by Womens Polytechnic College,
P.N. Palayam, Coimbatore - 641 037.
Mobile No: 98432 65083


ARCHITECT / REGISTERED ENGINEER :

R. Anbu Raja B.
R. ANBU RAJA B.Arch.,
Reg. No : CA/2006/38523
CBE/LPA/RA/GR-I/19/03/004
Email : apkarchitects@gmail.com
Mob : 9442405956
No.27/2, 1st Floor, Vilankurichi Road,
Near Kamala Prakasam Hospital,
Kalapatti, Coimbatore - 641 048




ELEVATION EAST


SECURITY

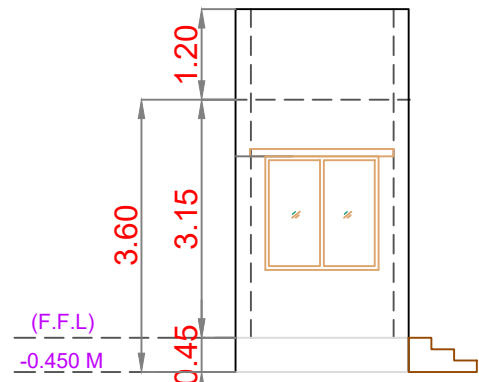


ELEVATION

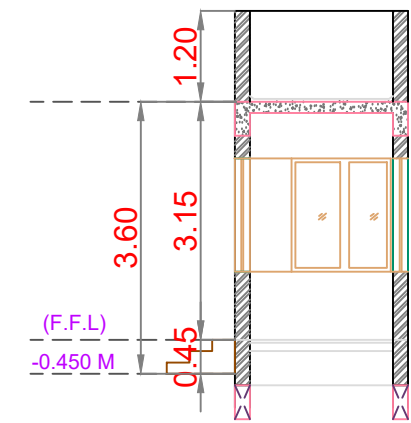

SECTION - 'GG'

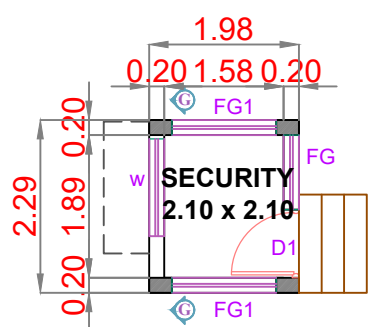

PLAN

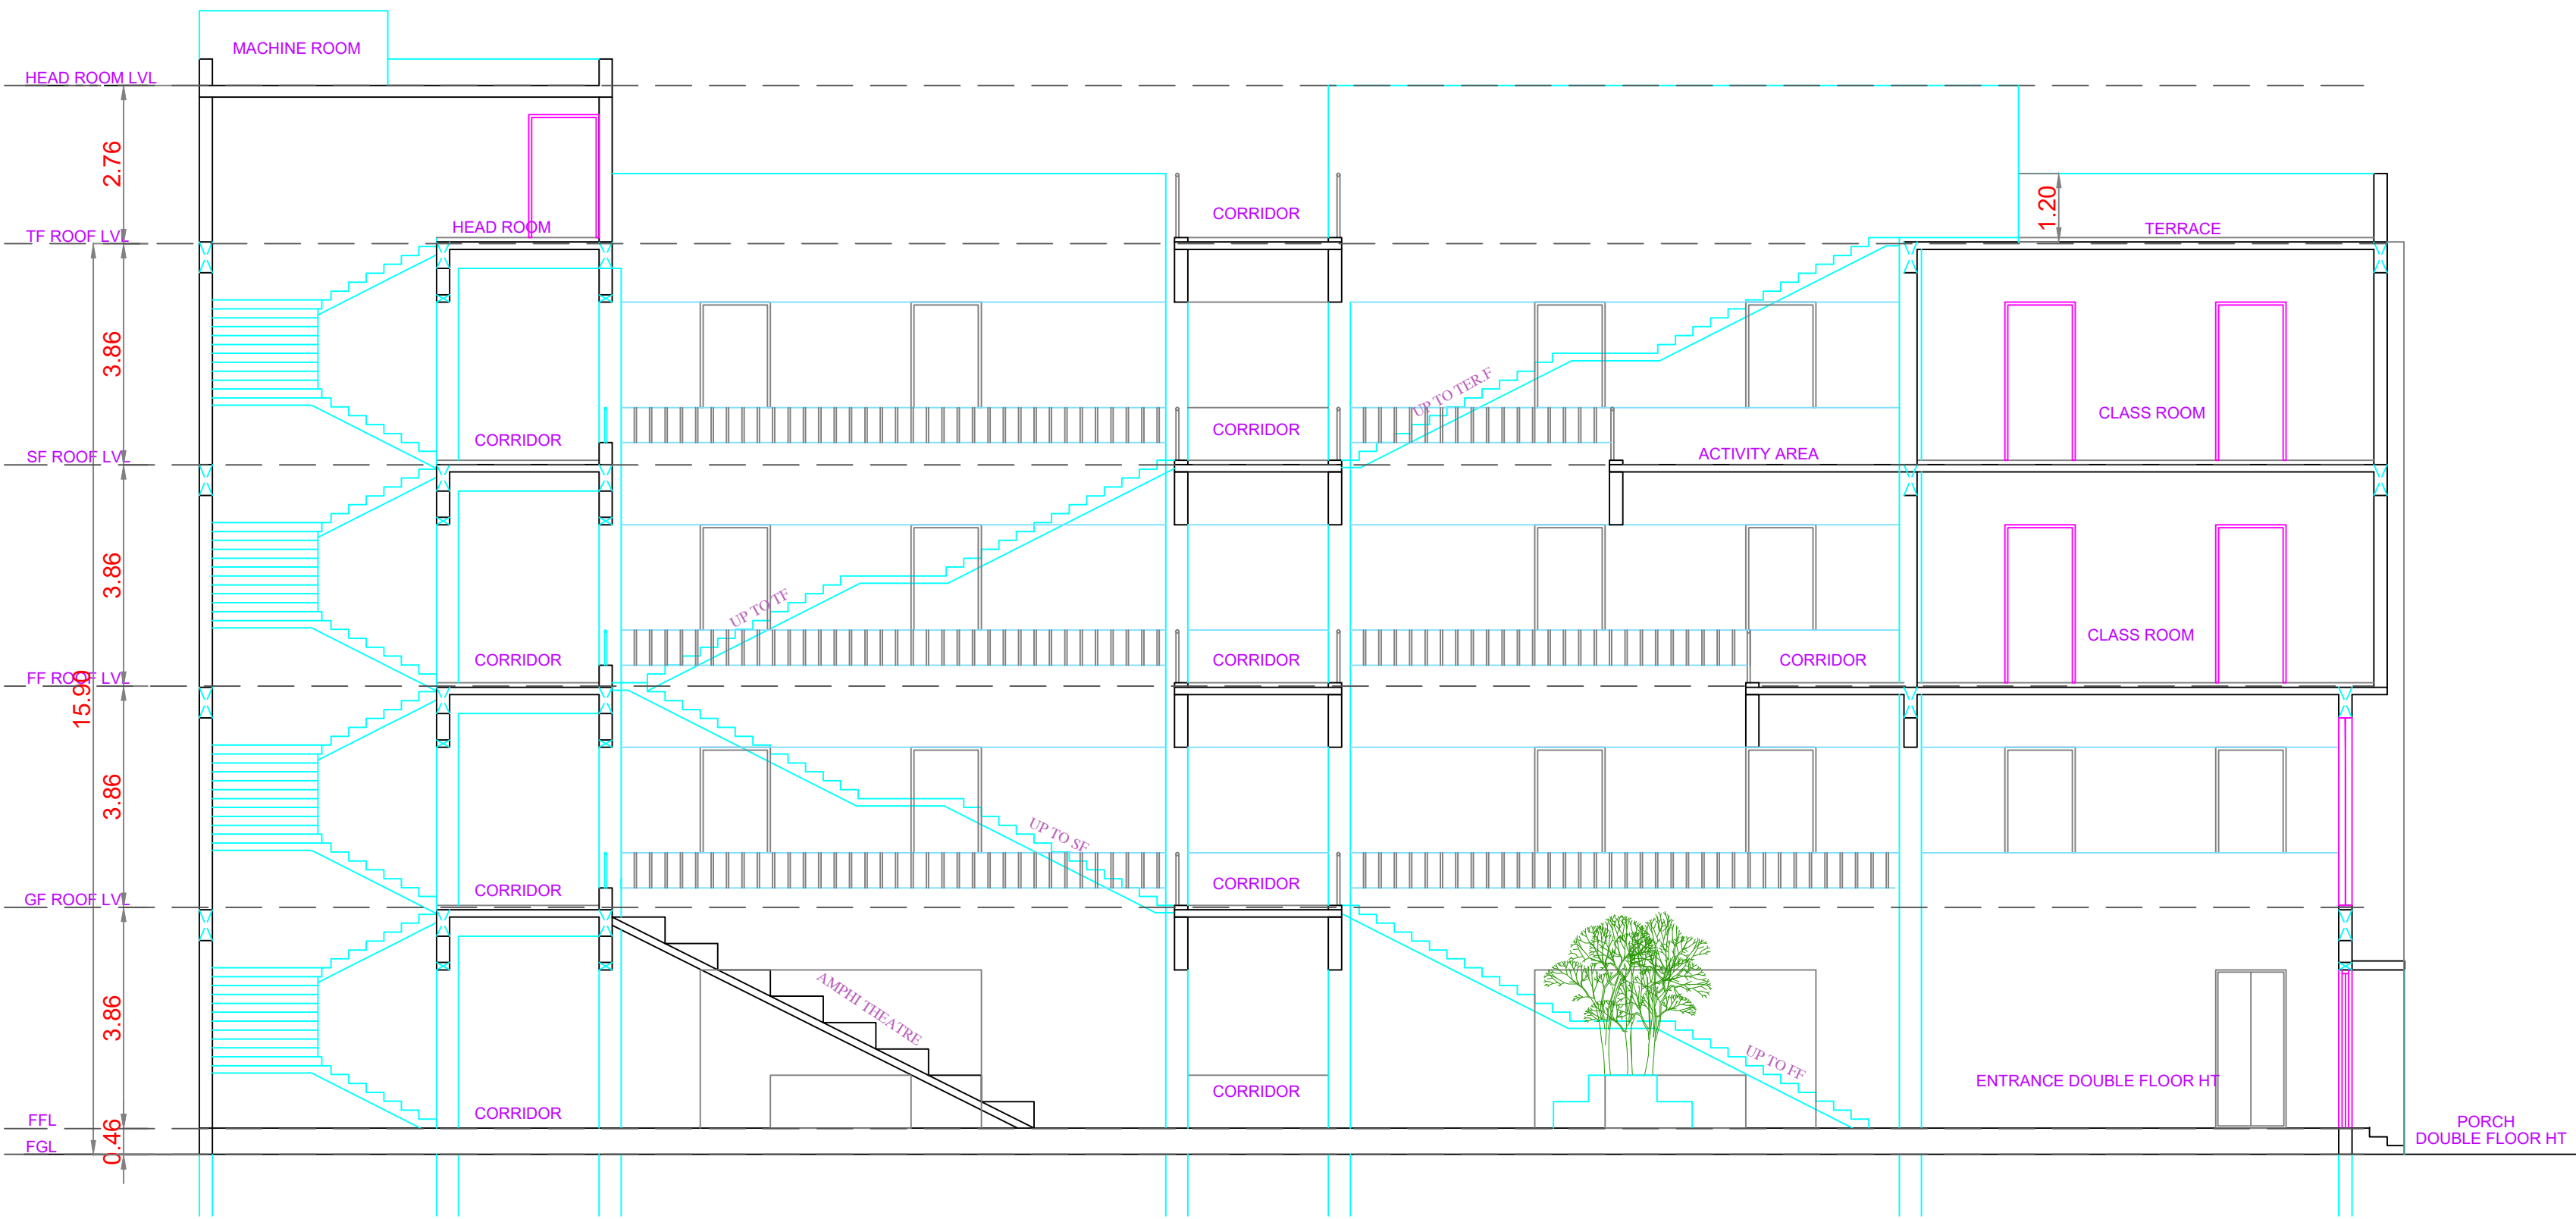

SECTION ON XX

PROPOSED BUILDING AREA :

PARKING DETAILS :


APPLICANT :

William Olson
Trustee


M. BALASUBRAMANIAM, ME(STRS), MIE,FIV,C.Engg.,
STRUCTURE & SOIL STABILITY BANK VALUER
COLLECTOR'S PANEL ENGINEER CLASS-1A
LPA / SE / GR-II / 19/04/015
 103, 84-A, Sarojini Complex,
 Senkadu, Kattoor Street,
 Near by Women's Polytechnic College,
 P.N. Palayam, Coimbatore - 641 037.
 Mobile No: 98432 65083

Amherst

R. ANBU RAJA B.Arch.,
Reg. No : CA/2006/38523
CBE/LPA/RA/GR-I/19/03/004
Email : apkarchitects@gmail.com
Mob : 9442405956
No.27/2, 1st Floor, Vilankurichi Road,
Near Kamala Prakasam Hospital,
Kalapatti, Coimbatore - 641 048

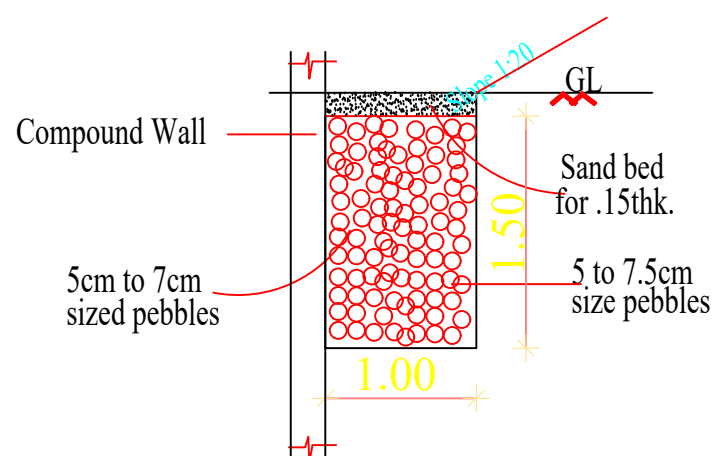

Rain Water Trench Detail

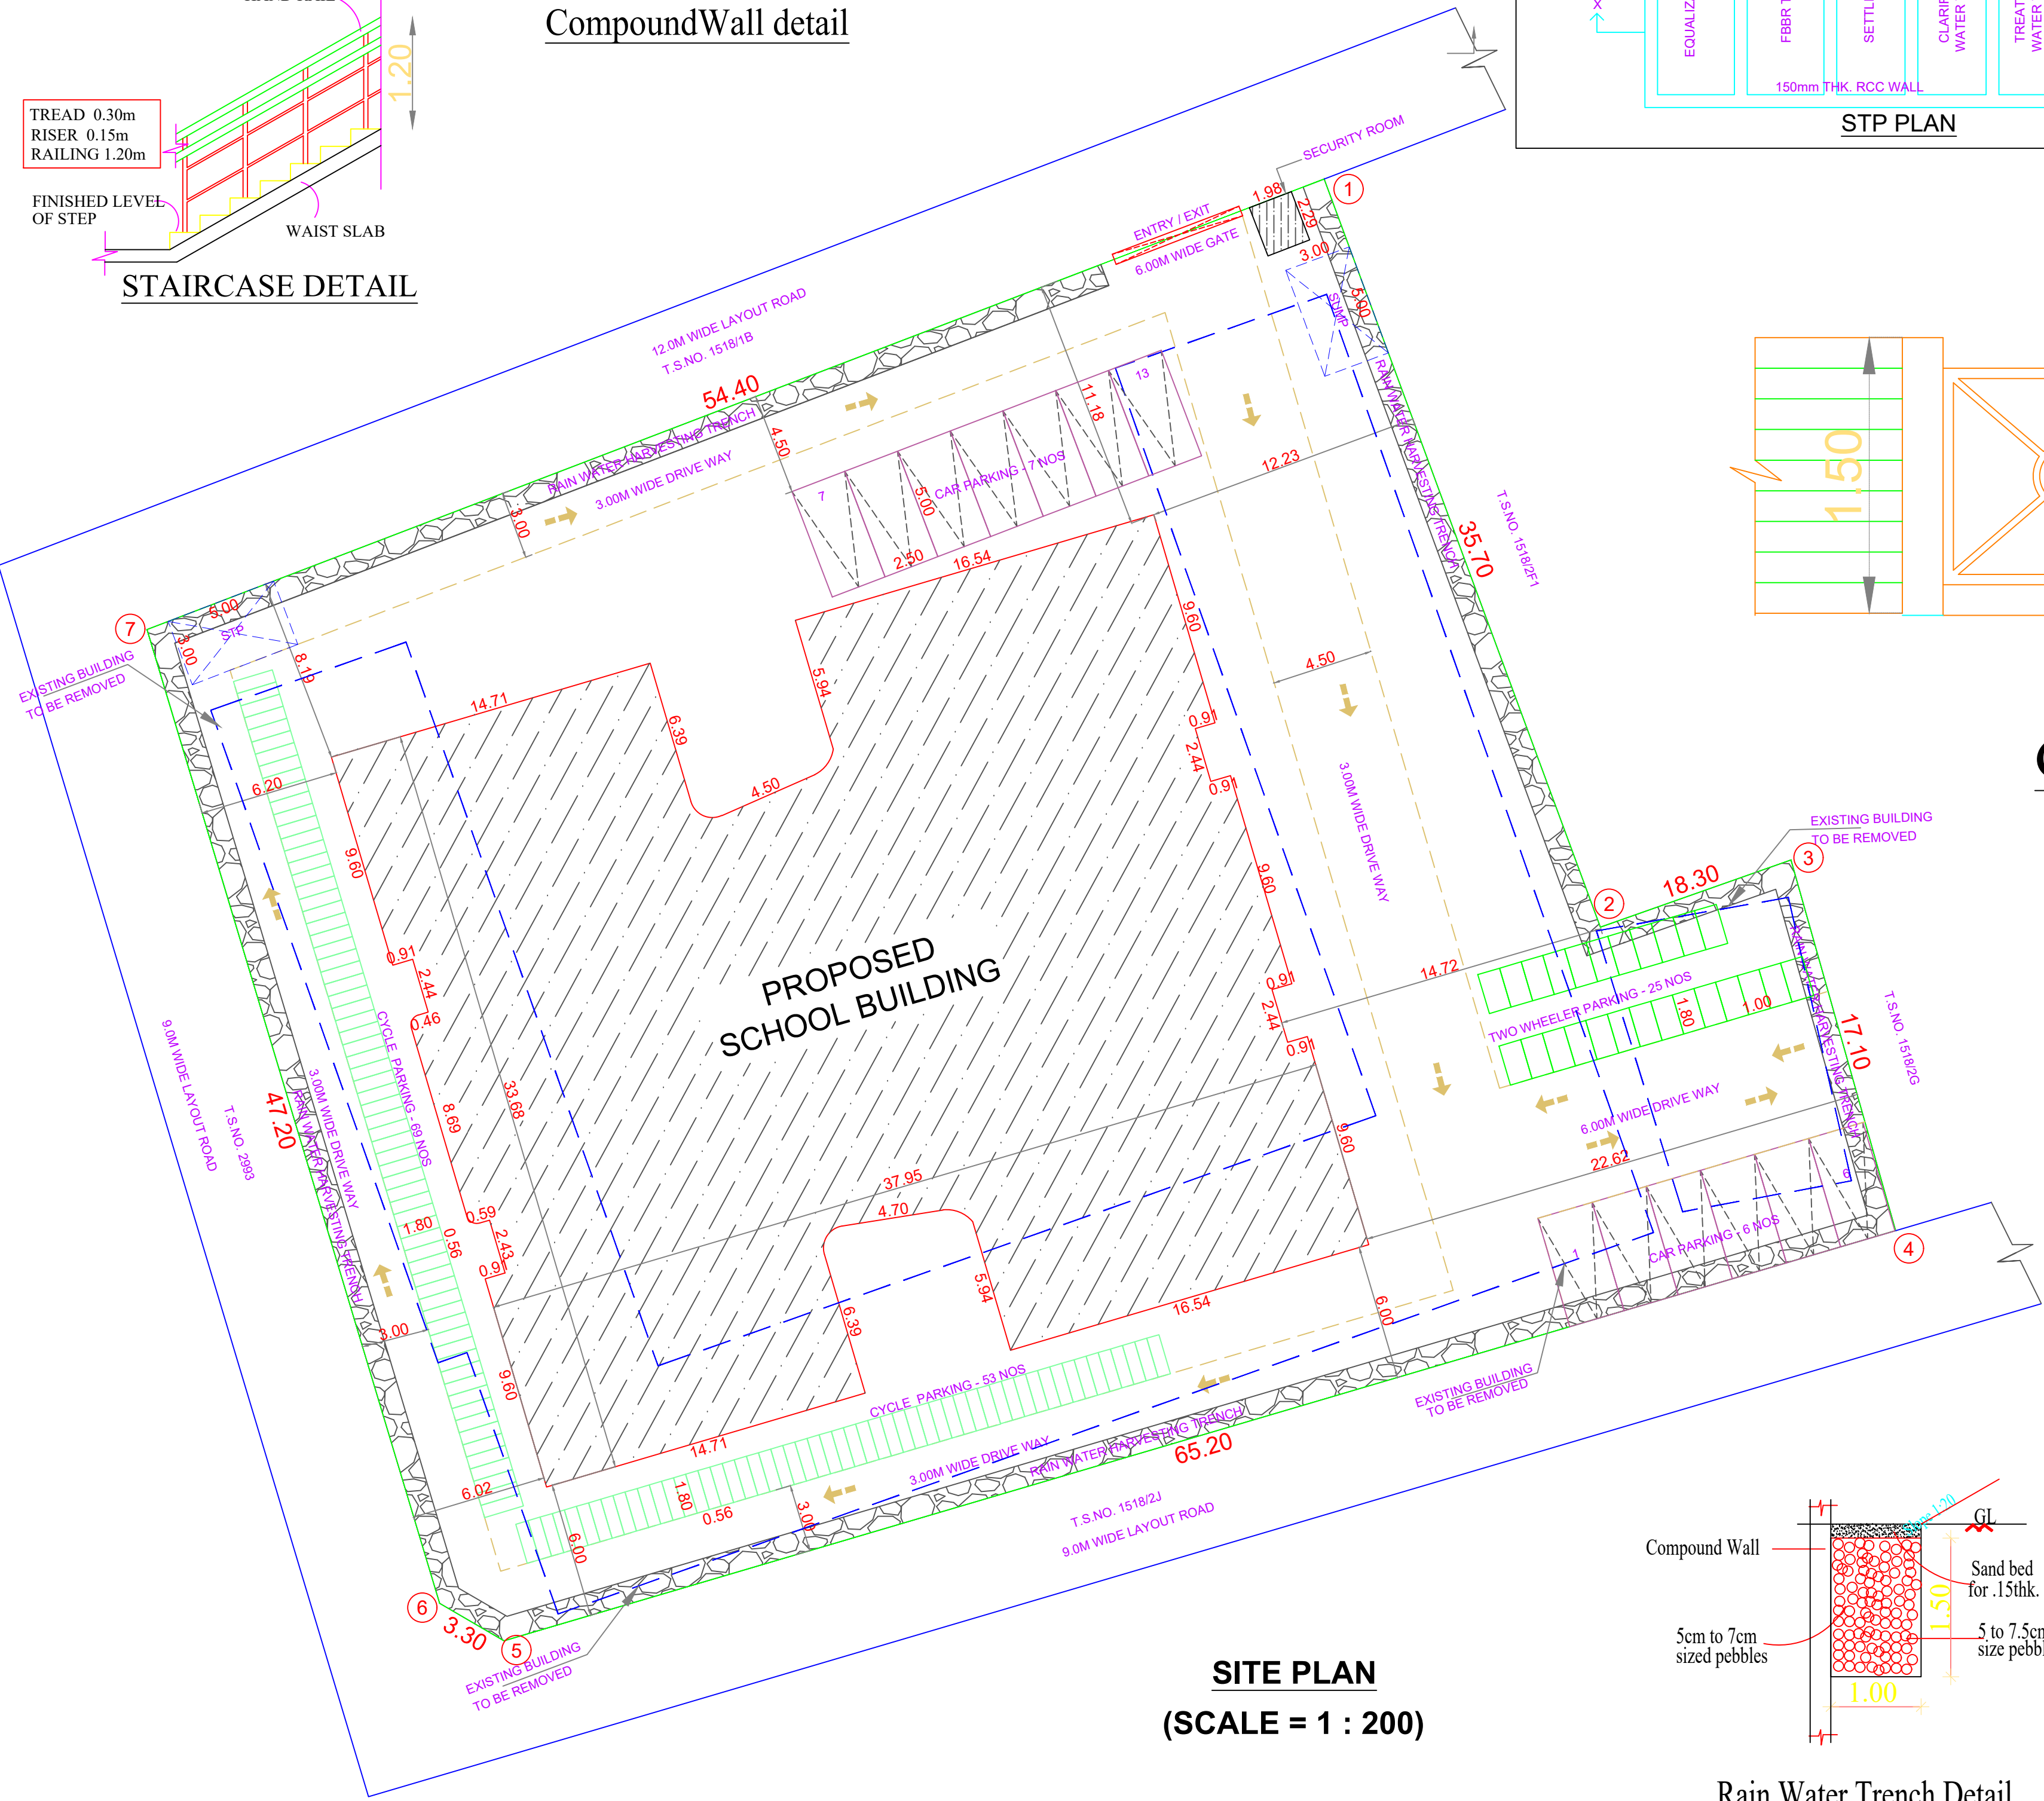

SITE PLAN
(SCALE = 1 : 200)