
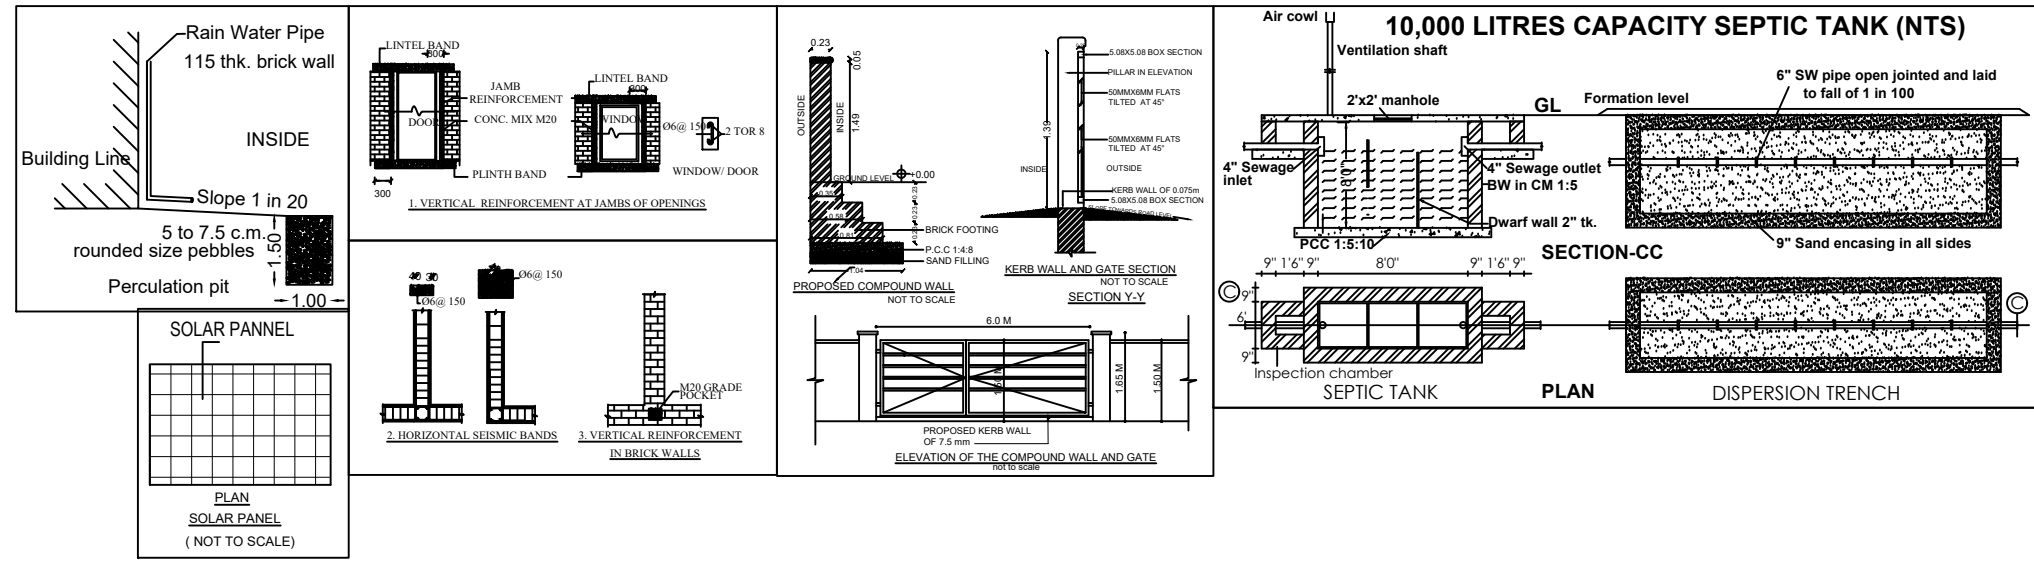
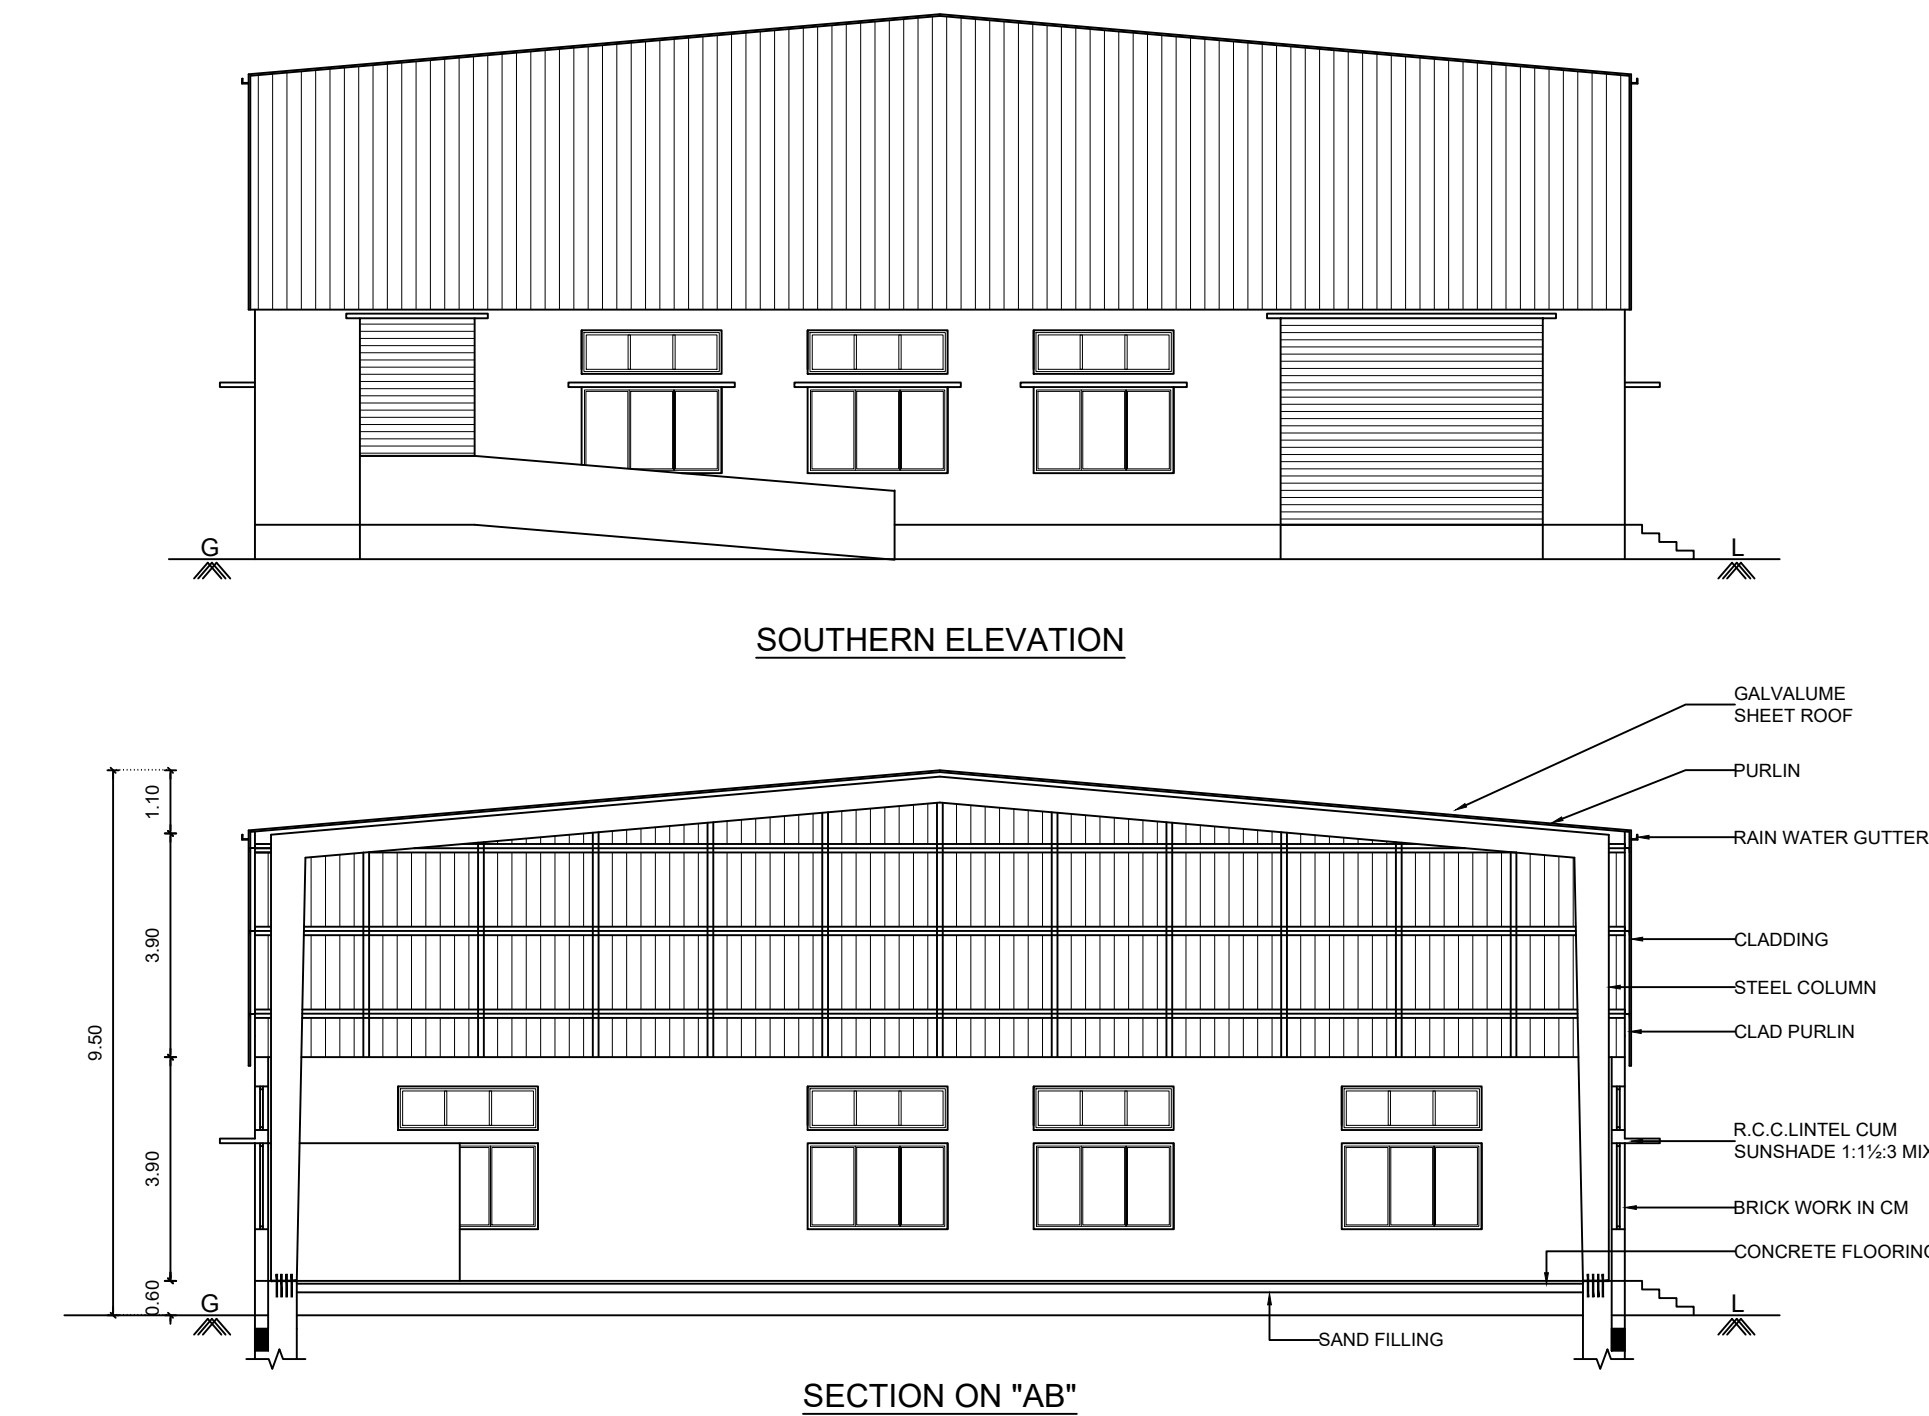


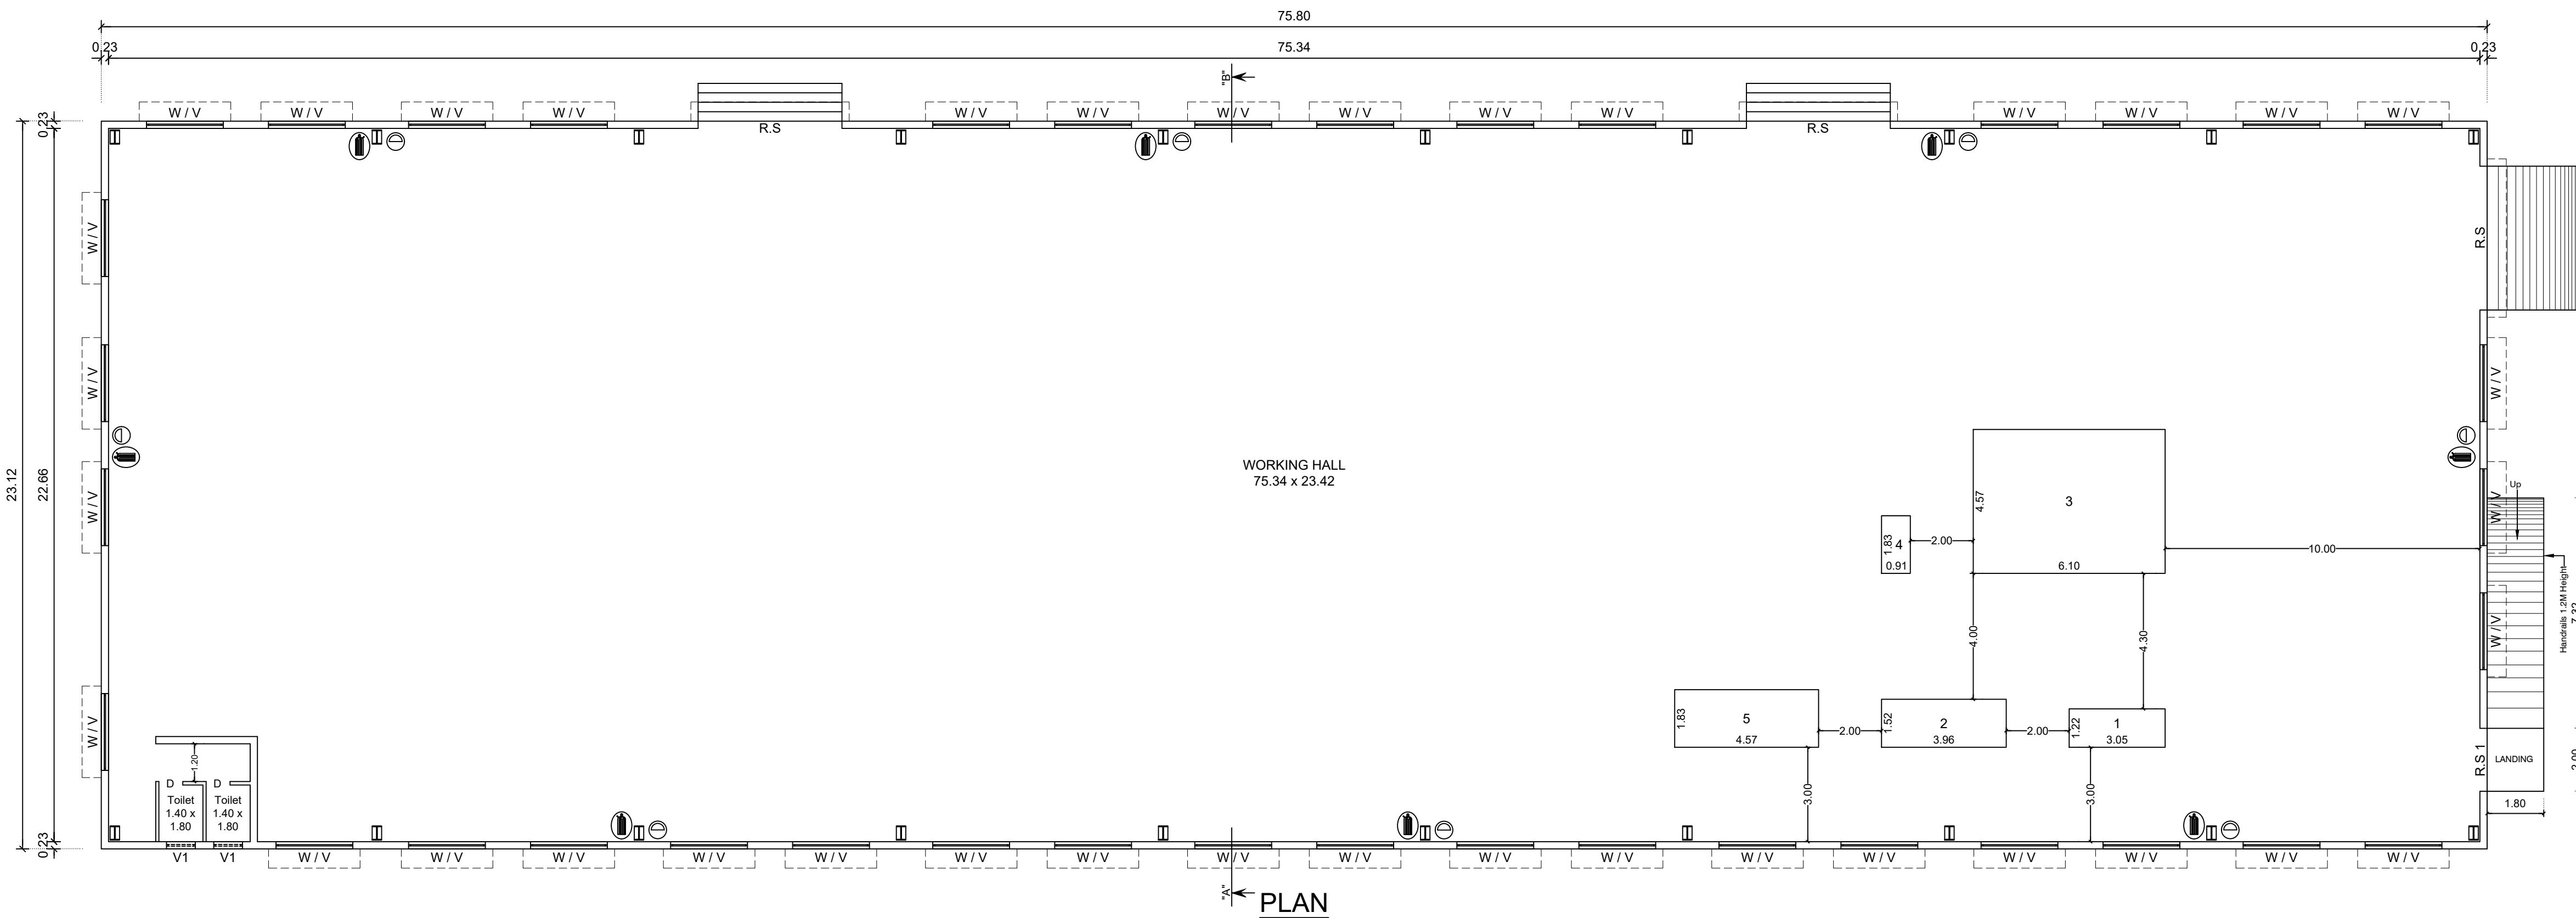

COLOUR INDEX:-

EXISTING ROAD	
SITE BOUNDARY	
PROPOSED BUILDING	
OPEN SPACE RES.	
ROAD WIDENING AREA	
DRIVEWAY	


NOTE :-

- WINDOWS ARE OPEN OUTWARDS
- MULTI TYPE FIRE FIGHTER
- FIRE EXTINGUISHER

PLAN SHOWING THE PROPOSED CONSTRUCTION OF GALVALUME SHEET ROOF INDUSTRIAL BUILDING (ORANGE CATEGORY-SURFACE QUOTING) AT S.F.No: 28/1A3, SEERAPALAYAM VILLAGE AND PANCHAYAT, MADUKKARAI TALUK, COIMBATORE DISTRICT.

SCALE 1 : 100

SITE AREA DETAILS :-		Area in Sq.M.
SITE AREA (As Per Document)		4046.85
SITE AREA (As Per Patta)		4050.00
SITE AREA (As per Super Imposed Area)		4050.45
ROAD WIDENING AREA		97.24
REMAINING SITE AREA (Least)		3949.61
BUILDING AREA DETAILS :-		
PROPOSED BUILDING	F.S.I Sq.Mtrs	Non F.S.I Sq.Mtrs
	1752.50	-
		1752.50
MACHINERY DETAILS:-		
Machine No.	Machinery Name	Nos.
1	Booth	1
2	Oven	1
3	Pretreatment Transporter	1
4	Compressor	1
5	Sublimation Oven	1
6	Spraying Equipment	1
7	Generator	1
No. OF WORKERS		25
JOINERY DETAILS:-		
R.S	ROLLING SHUTTER	4.57 x 3.60
R.S 1	ROLLING SHUTTER	2.00 x 3.60
D	DOOR	0.76 x 2.13
W	WINDOW	2.44 x 1.52
V	VENTILATOR	2.44 x 0.76
V1	VENTILATOR	0.91 x 0.61
FLOOR SPACE INDEX:-		
FSI =	TOTAL FSI AREA	1752.50
	SITE AREA	3949.61
PARKING CALCULATION:-		
No. Of Lorry Parkings	Required	Provided
	4 Nos	4 Nos
No. Of Two Wheeler Parkings	35 Nos	36 Nos
No. Of Cycle Space	35 Nos	36 Nos

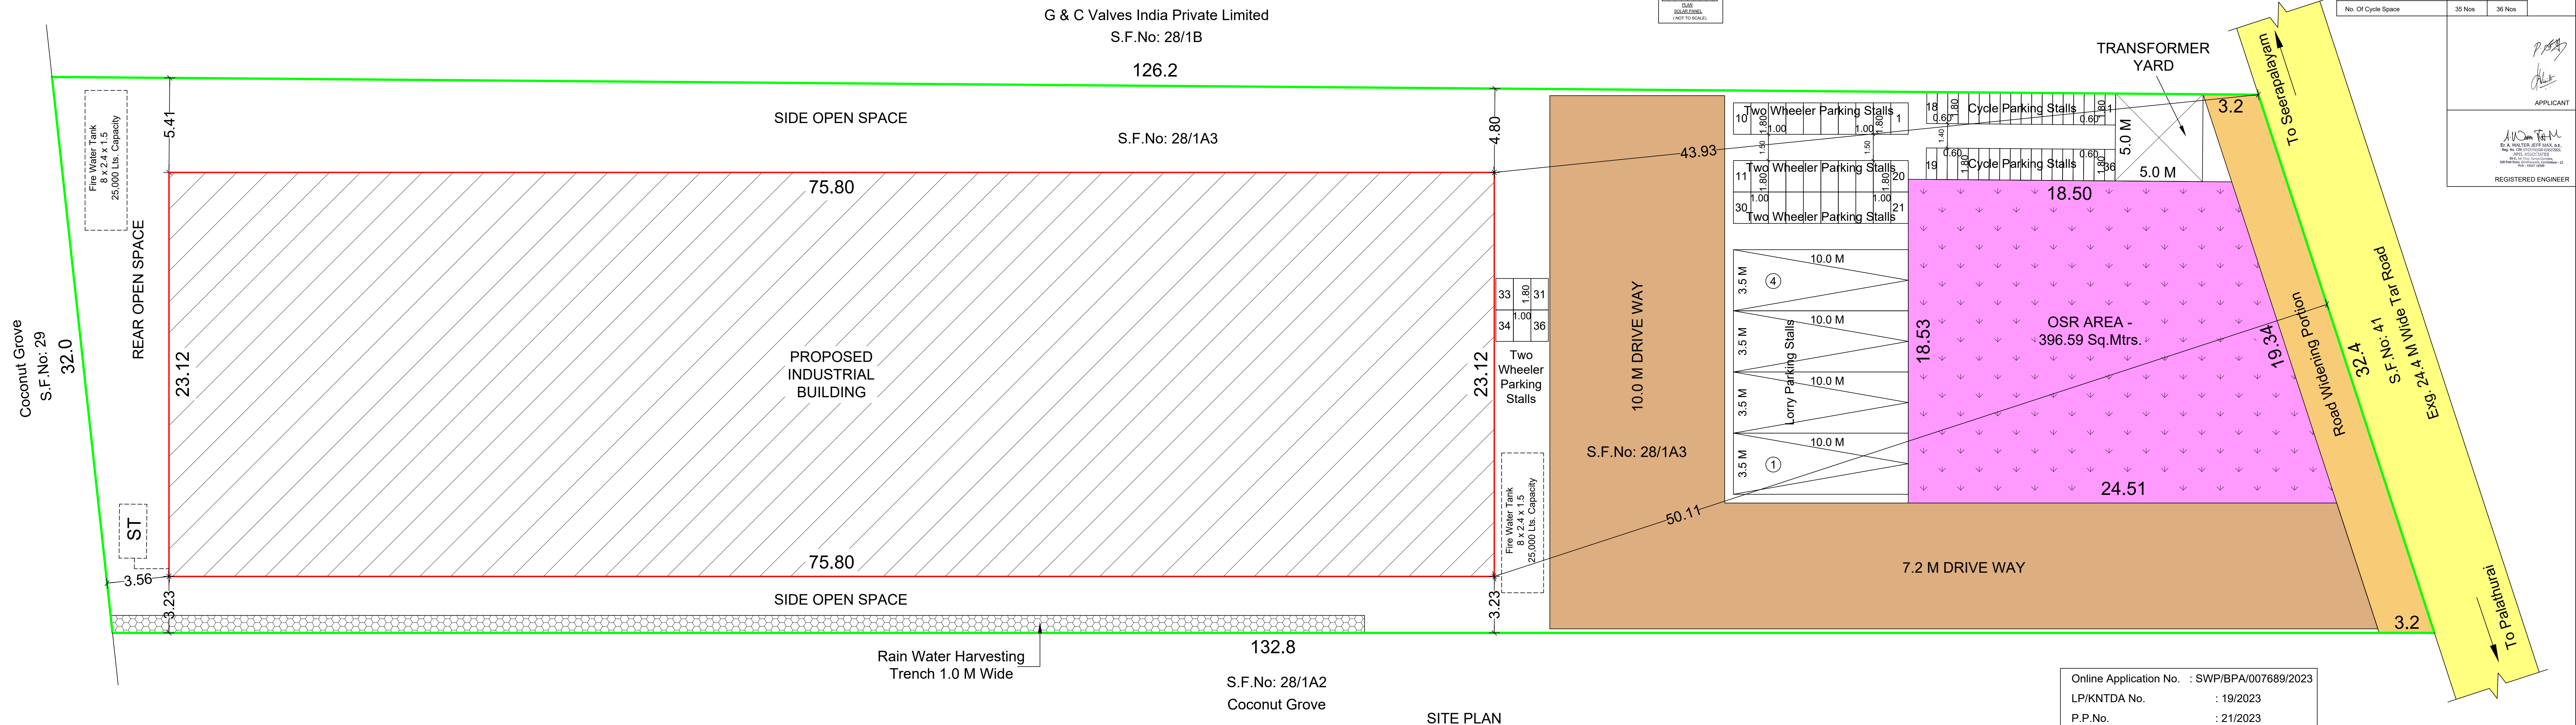

Online Application No. : SWP/BPA/007689/2023
LP/KNTDA No. : 19/2023
P.P.No. : 21/2023
Draughtsman Grade -III : S.Veikumar
Surveyor : M.Poobathi