



PLAN SHOWING THE PROPOSED CONSTRUCTION OF THE GROUND FLOOR RCC ROOF RESIDENTIAL BUILDING AT SURVEY NO :3/2, PATTA NO:1035, VENNANTHUR VILLAGE & TOWN PANCHAYAT, RASIPURAM TALUK , NAMAKKAL DISTRICT.


APPLICANT : Mr.P.MOHAN. S/o Mr.PALANIAPPAN.,

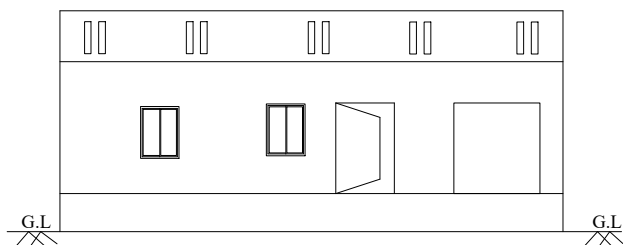


FRONT ELEVATION

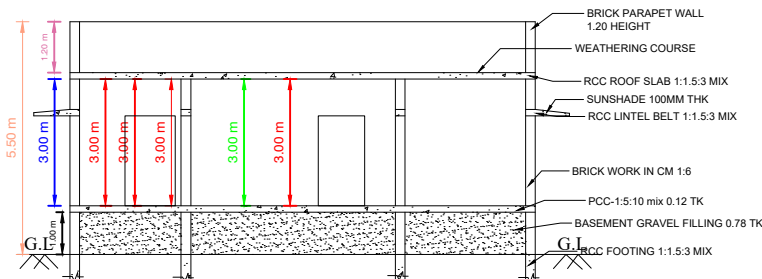


SECTION ON A-A

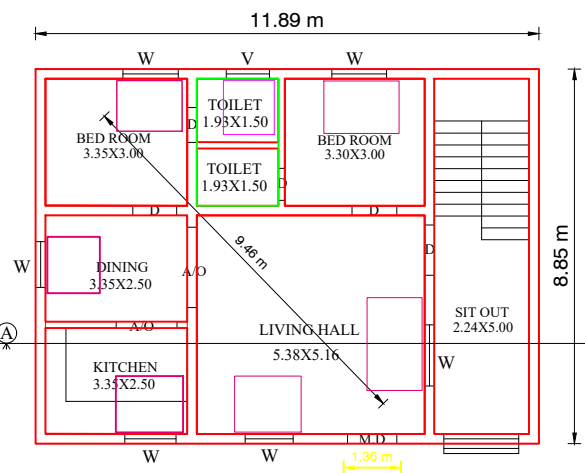


GROUND FLOOR

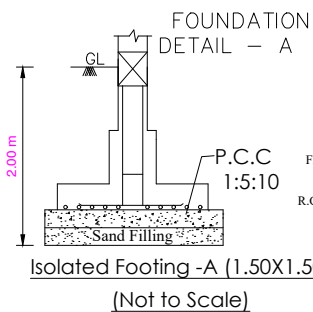




Isolated Footing -A (1.50X1.50)
(Not to Scale)

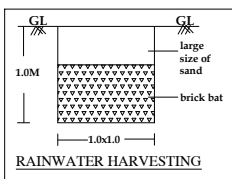


Solar Energy
Not To Scale

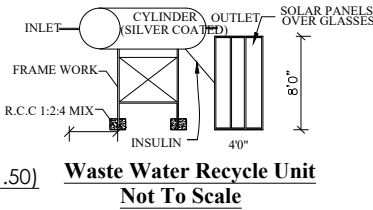

Waste Water Recycle Unit
Not To Scale

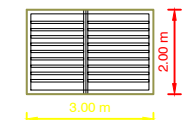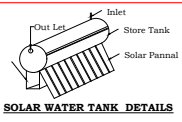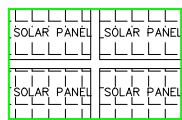

MAIN GATE

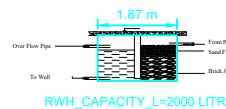


RWH_CAPACITY_L=2000 LITRE

SITE PLAN

SURVEY NO:02
LAND




SURVEY NO:
3/1A, 3/1C,
LAND

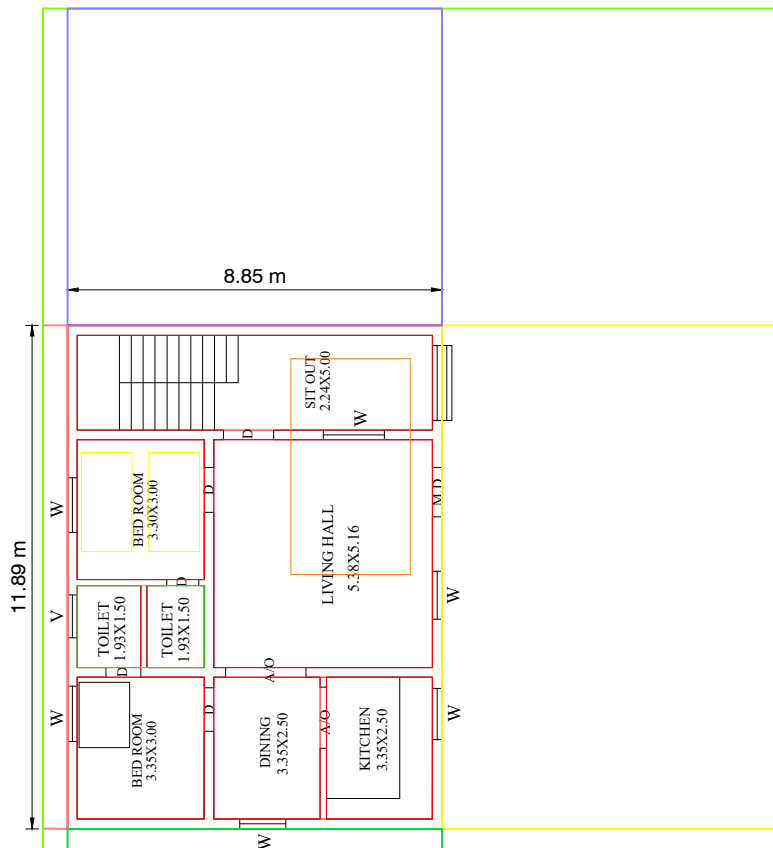

PART -C
LAND

RASIPURAM MAIN ROAD

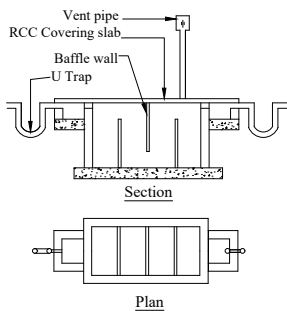

Septic Tank With U Trap
Not To Scale

LEGEND:-

OWNER'S BOUNDARY SHOWN IN GREEN-----
PROPOSED CONSTRUCTION SHOWN IN RED-----
EXISTING ROAD SHOWN IN YELLOW-----


AREA DETAILS

	Sq.Mt	Sq.Ft
Site Area (As per Document)	9209.90	99099.00
Site Area (As per Patta)	9209.90	99099.00
Site Area (As per Site condition)	9209.90	99099.00
Pro. Ground floor Plinth Area [FSI]	105.22	1132.23
Pro. Ground floor carpet area	60.35	649.37
Open Area (Vacant site area)	9104.68	97966.35


JOINERIES:-

M.D/W--- MAIN DOOR---	5'0" X 7'0"	1.52 X 2.13
D --- DOOR ---	3'0" X 7'0"	0.91 X 2.13
D1 ---DOOR ---	2'6" X 7'0"	0.76 X 2.13
O ---OPEN ---	2'3" X 7'0"	3.73 X 2.13
W1--- WINDOW ---	4'0" X 5'0"	1.22 X 1.52
W2--- WINDOW ---	3'0" X 4'0"	0.91 X 1.22
KW--- KITCHEN WINDOW ---	3'0" X 3'0"	0.91 X 0.91
V2 --- VENTILATOR ---	3'0" X 2'0"	0.91 X 0.60

APPLICANT :-

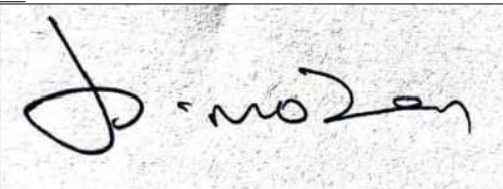

REGISTERED ENGINEER :-

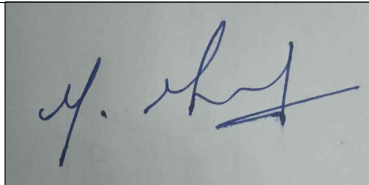

M.MAHENDRAN.DCE.,B.E.,
CONSULTING & REGISTERED ENGINEER,
2/24,MARIYAMMAN KOVIL STREET,
SEMMANDAPATTY, VENNANDUR,
RASIPURAM (T.K), NAMAKKAL-637505,
Ph-7200596544 -