



BLOCK - 1

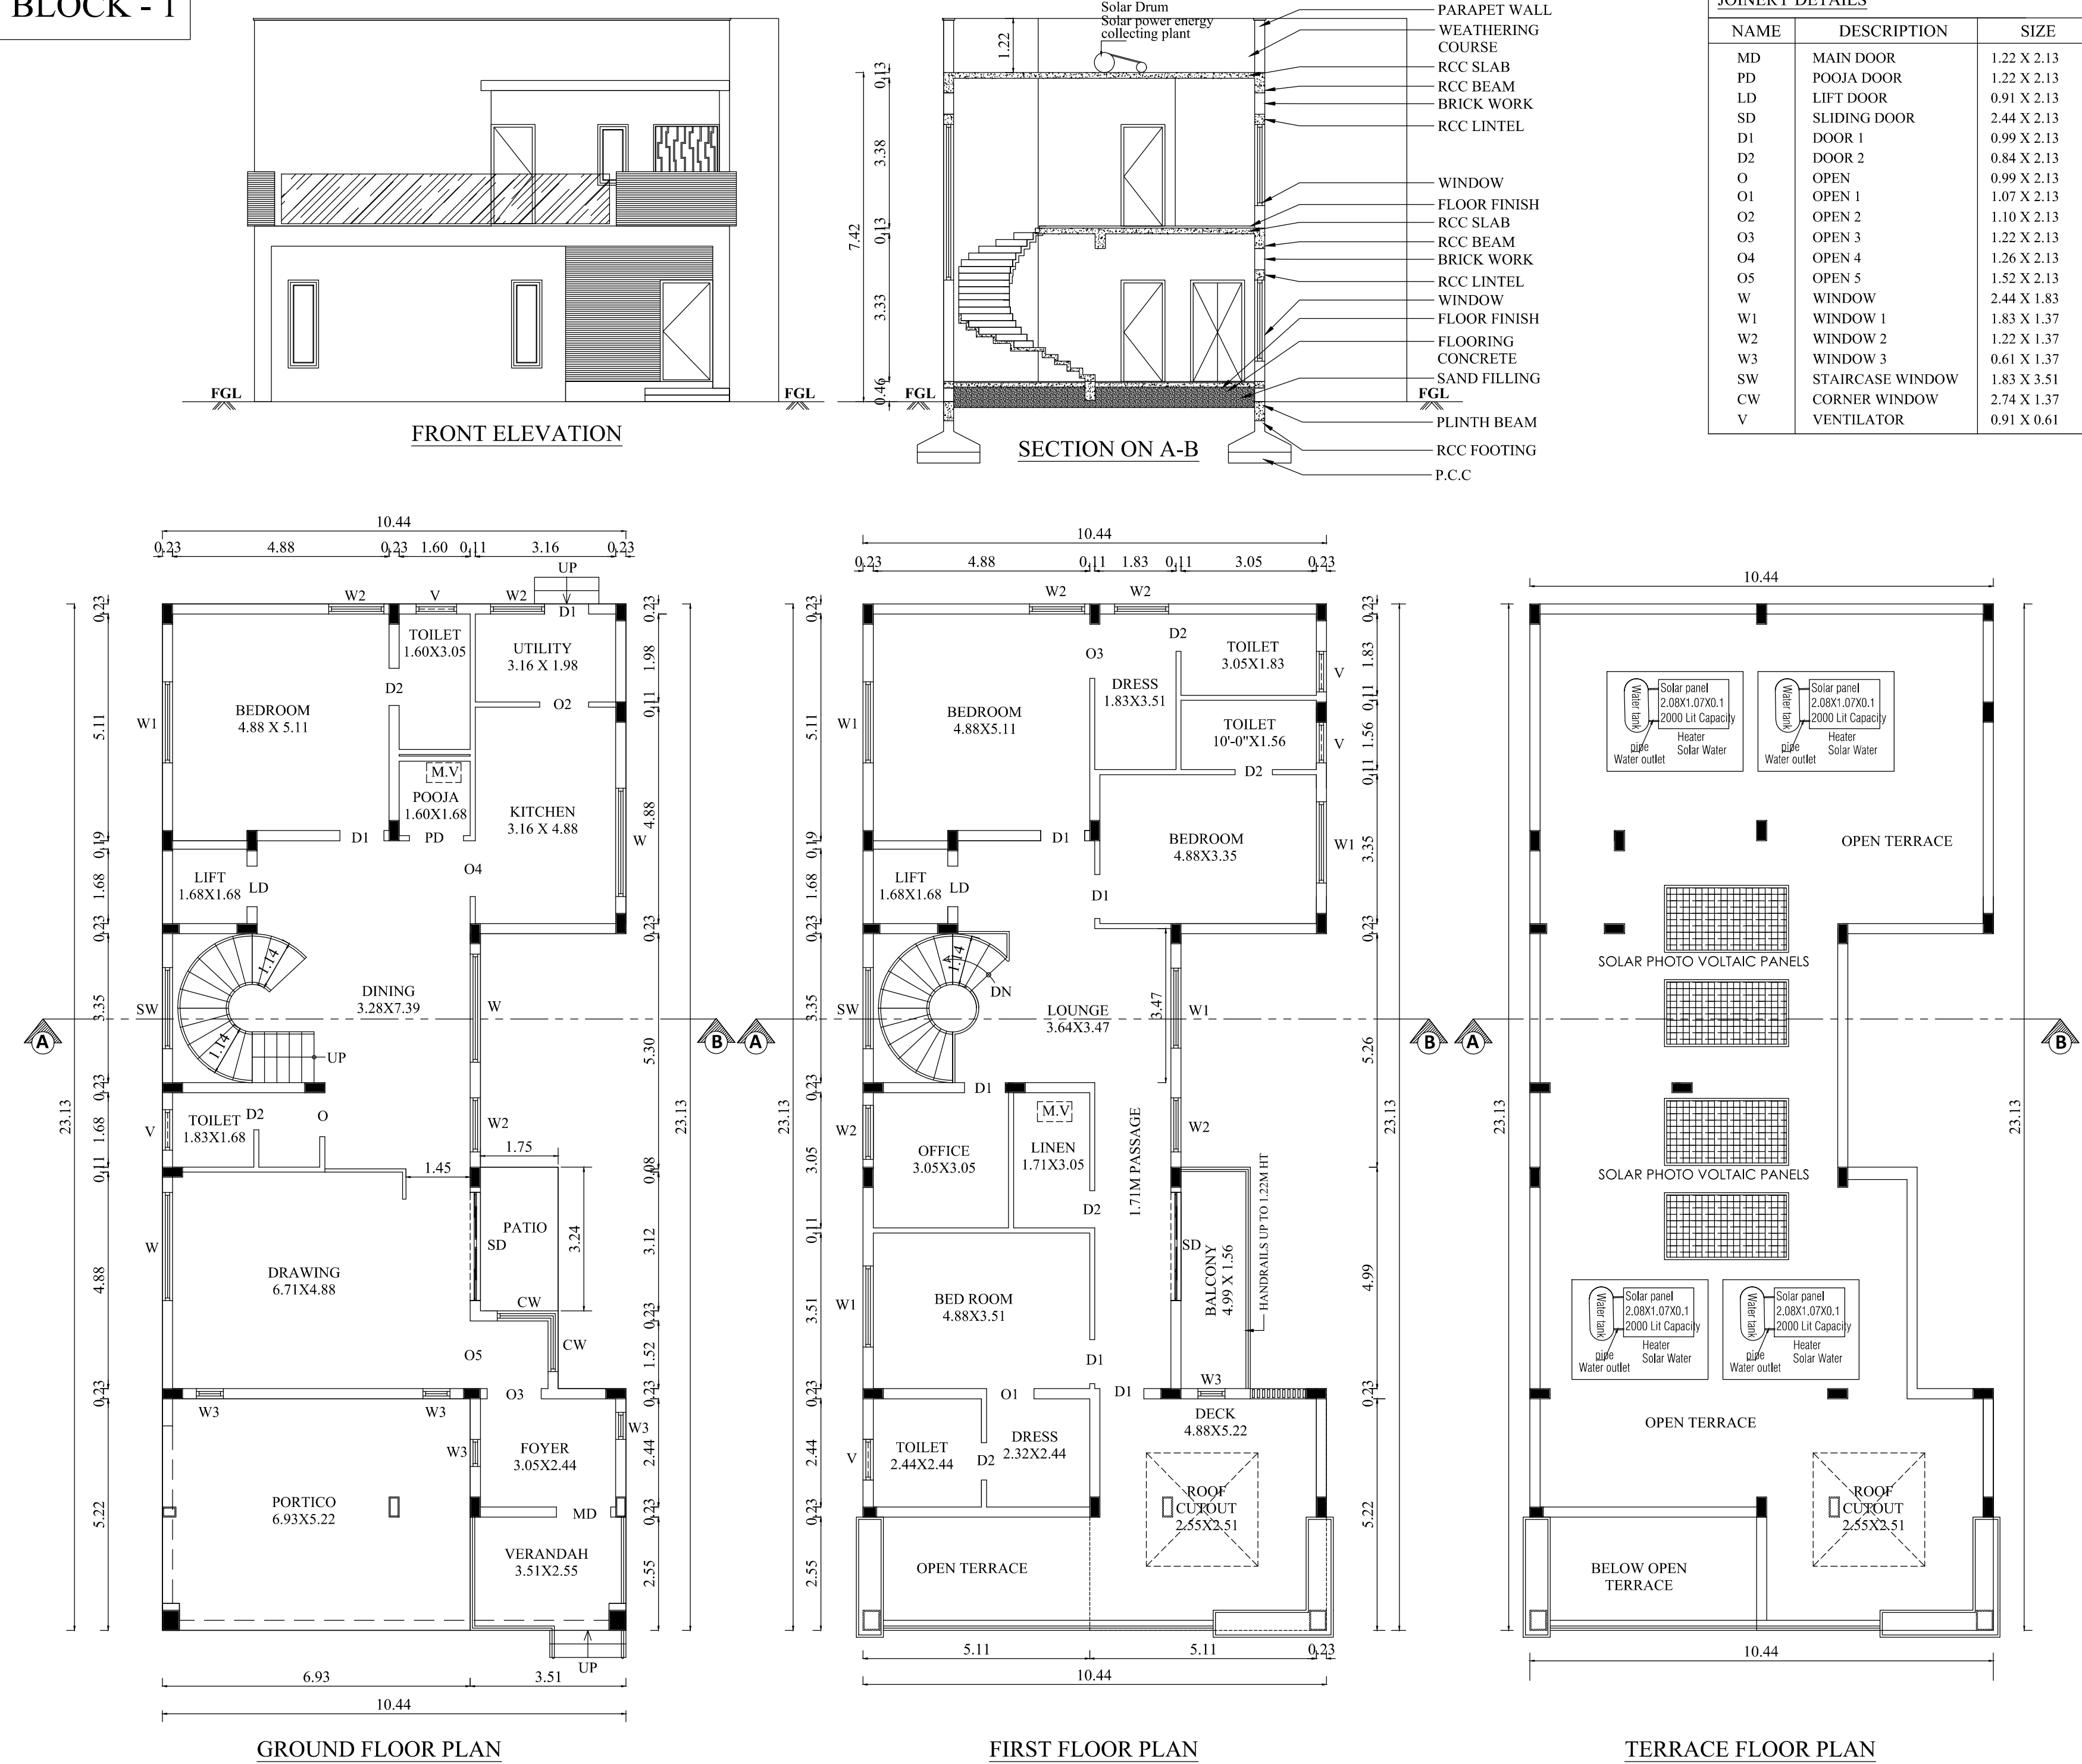


BLOCK - 2

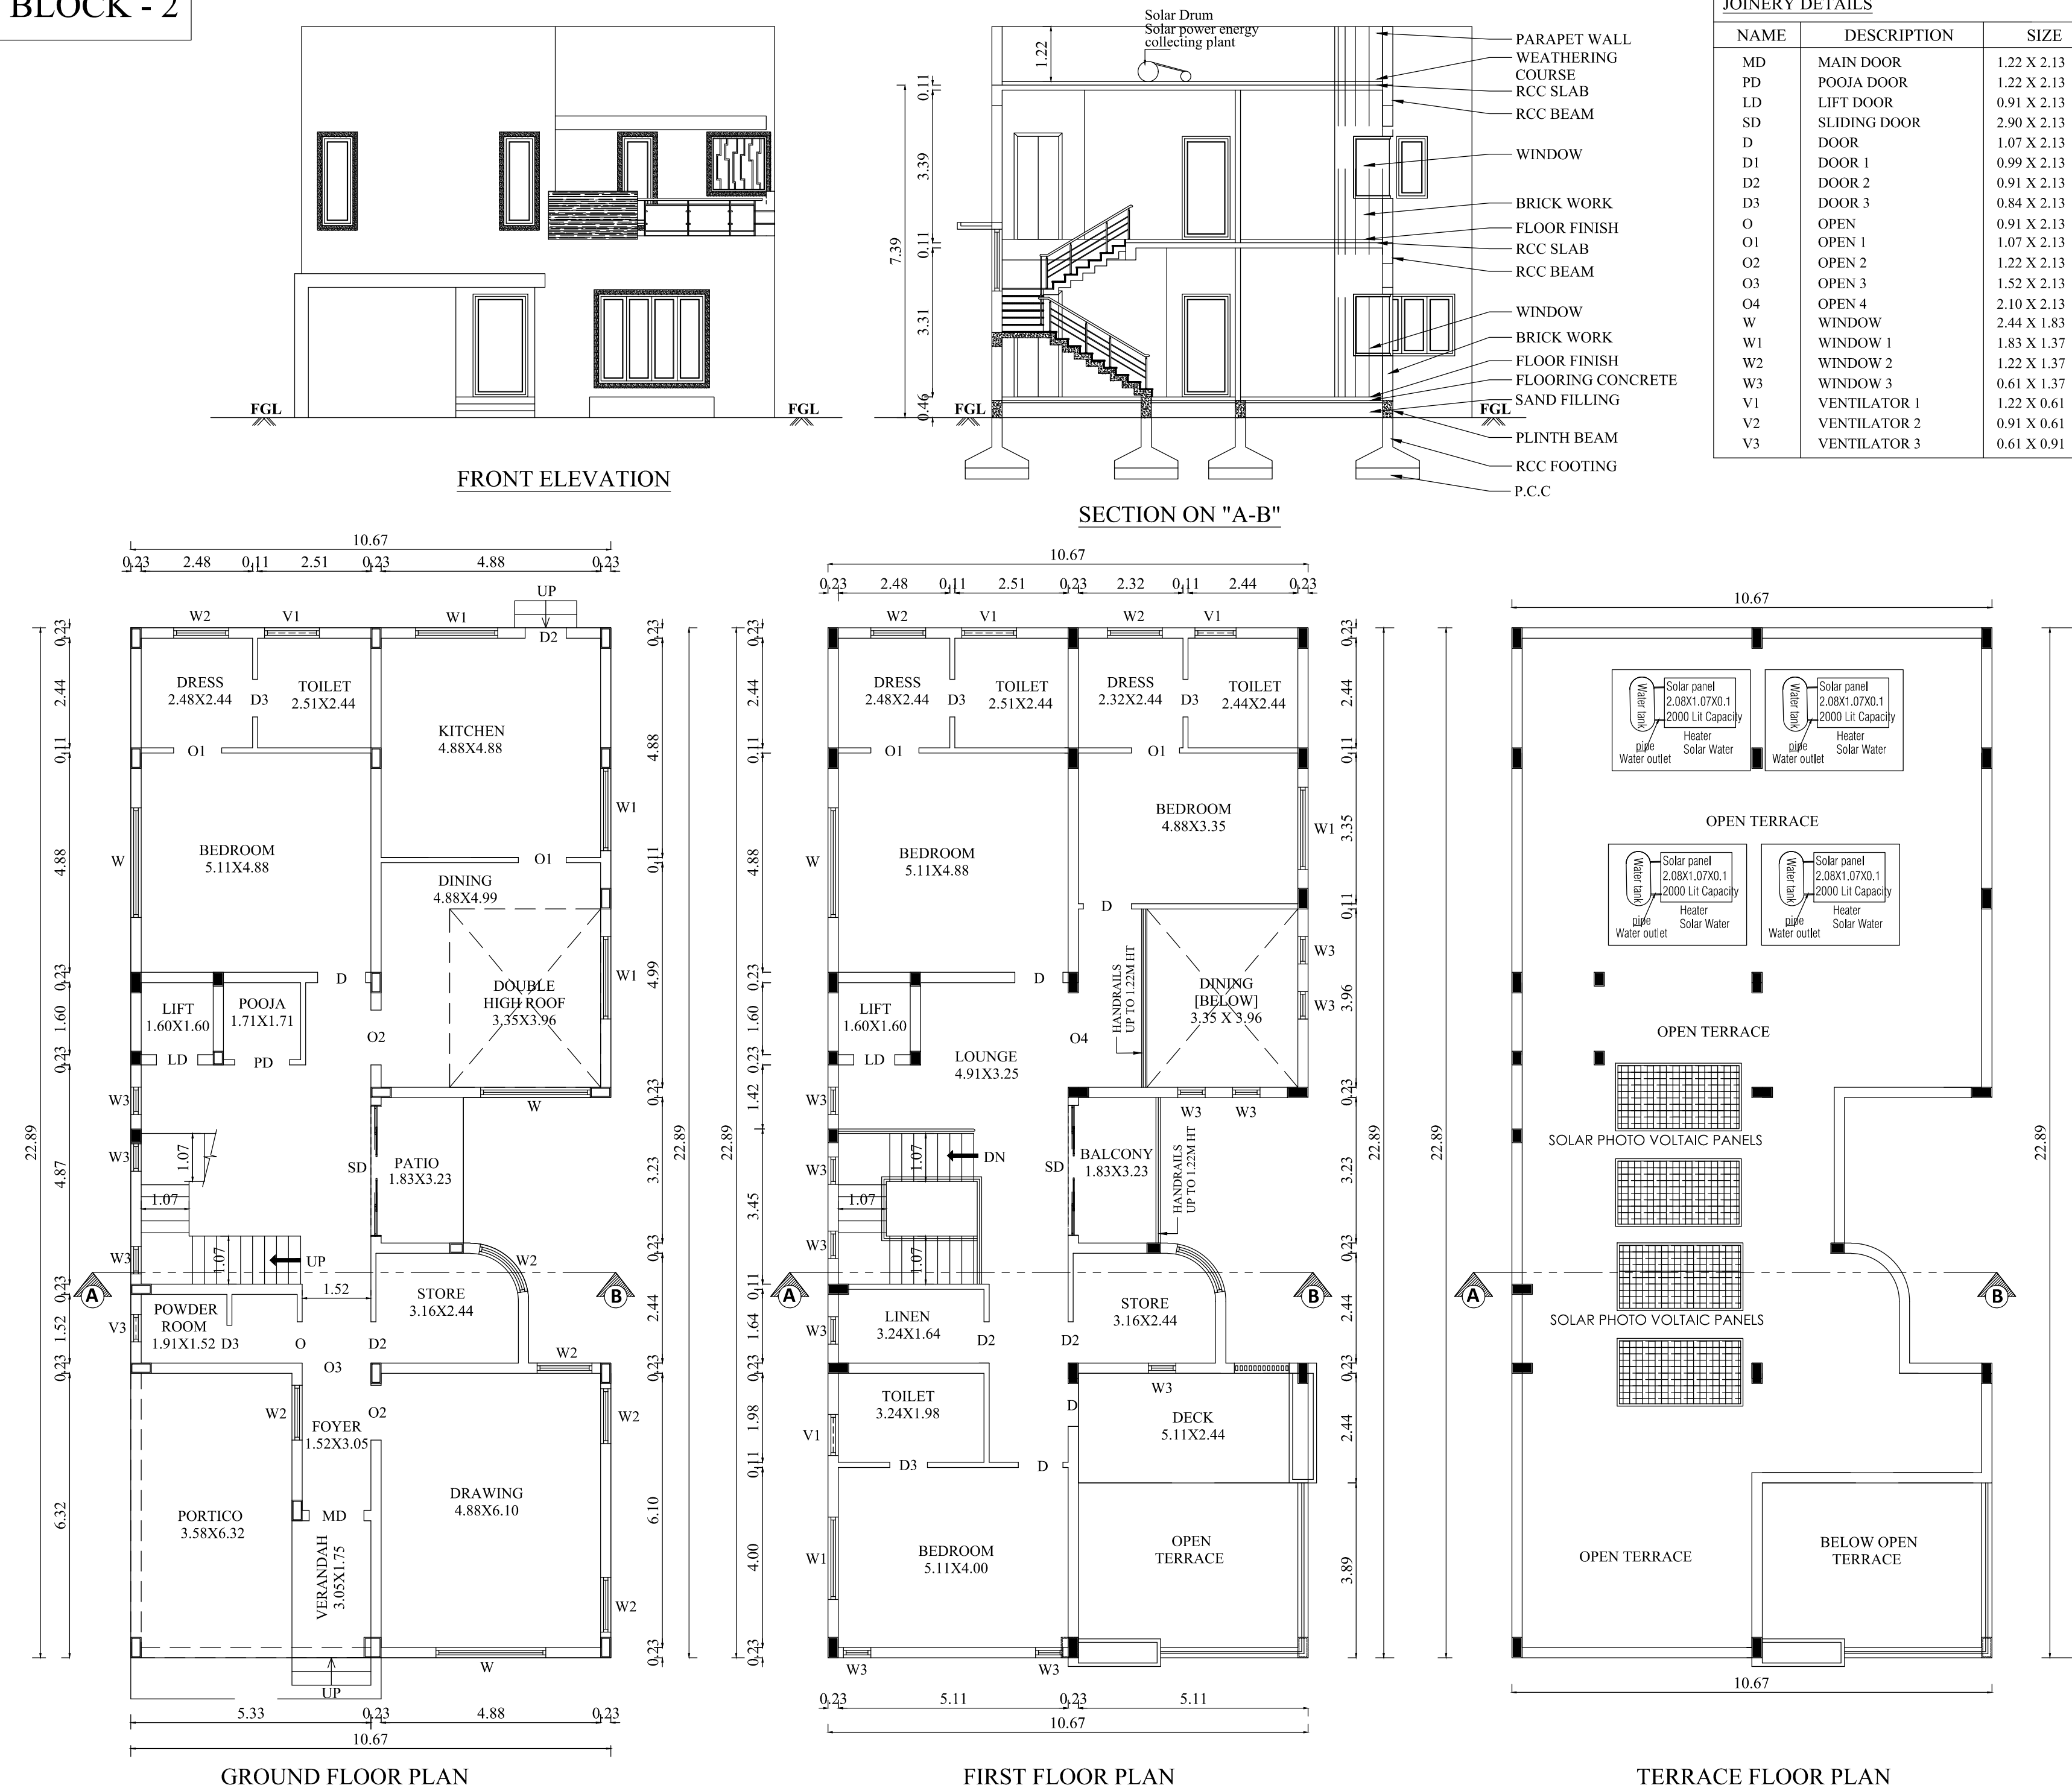

BLOCK-1,2,3 & 4

SHEET NO:2/2

PLAN SHOWING THE PROPOSED CONSTRUCTION OF RESIDENTIAL GROUP DEVELOPMENT VILLAS BUILDING IN S.F.NO:119/1B AT SARAVANAMPATTI VILLAGE, NORTH ZONE & TALUK, COIMBATORE CORPORATION.

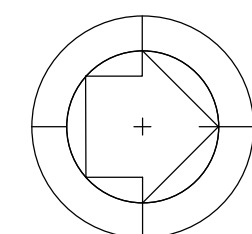

North

Scale 1 : 100

AREA DETAILS:

Floor Name	FSI Area (in Sqm)	Non-FSI Area (in Sqm)	Total Area (in Sqm)
BLOCK-1			
GROUND FLOOR	216.59	-	216.59
FIRST FLOOR	196.19	-	196.19
TOTAL	412.78		412.78


BLOCK-2			
GROUND FLOOR	214.63	-	214.63
FIRST FLOOR	208.08	-	208.08
TOTAL	422.71		422.71

BLOCK-3			
GROUND FLOOR	224.65	-	224.65
FIRST FLOOR	208.27	-	208.27
TOTAL	432.92		432.92


BLOCK-4			
GROUND FLOOR	172.47	-	172.47
FIRST FLOOR	174.29	-	174.29
HEAD ROOM	-	29.97	29.97
TOTAL	346.76	29.97	376.73

GRAND TOTAL	1615.17	29.97	1645.14
-------------	---------	-------	---------

BLOCK - 3

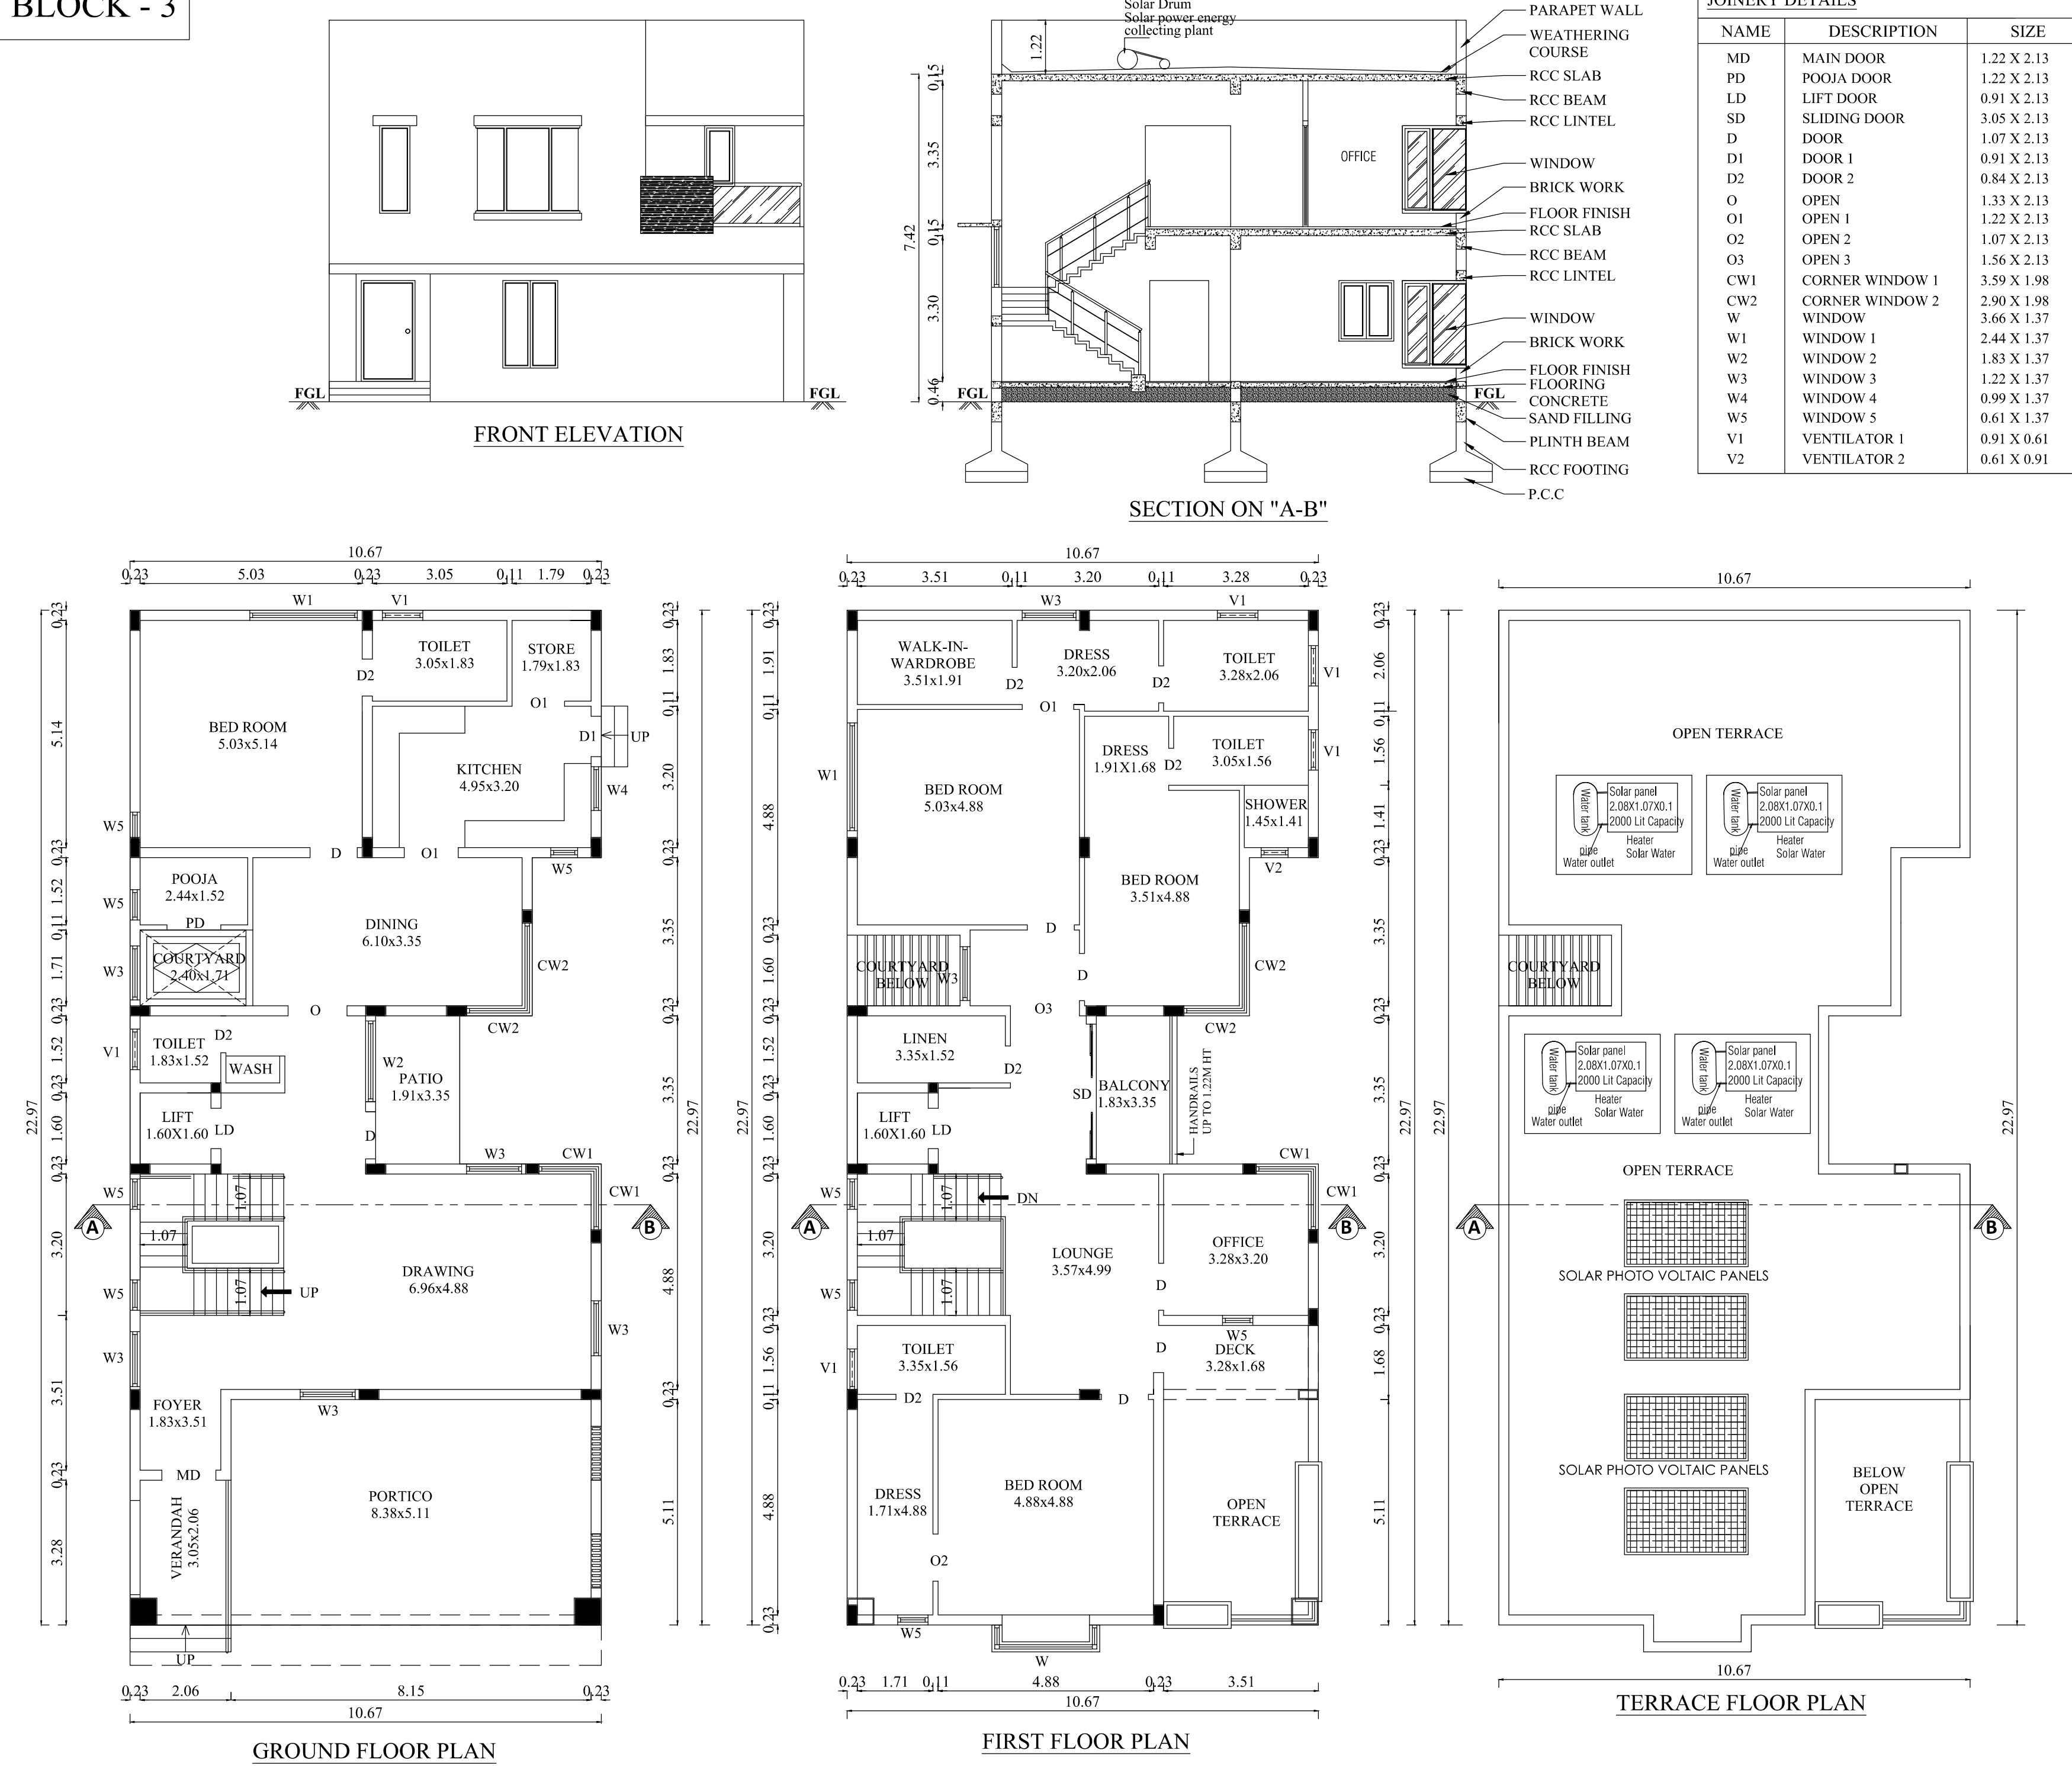

BLOCK - 4

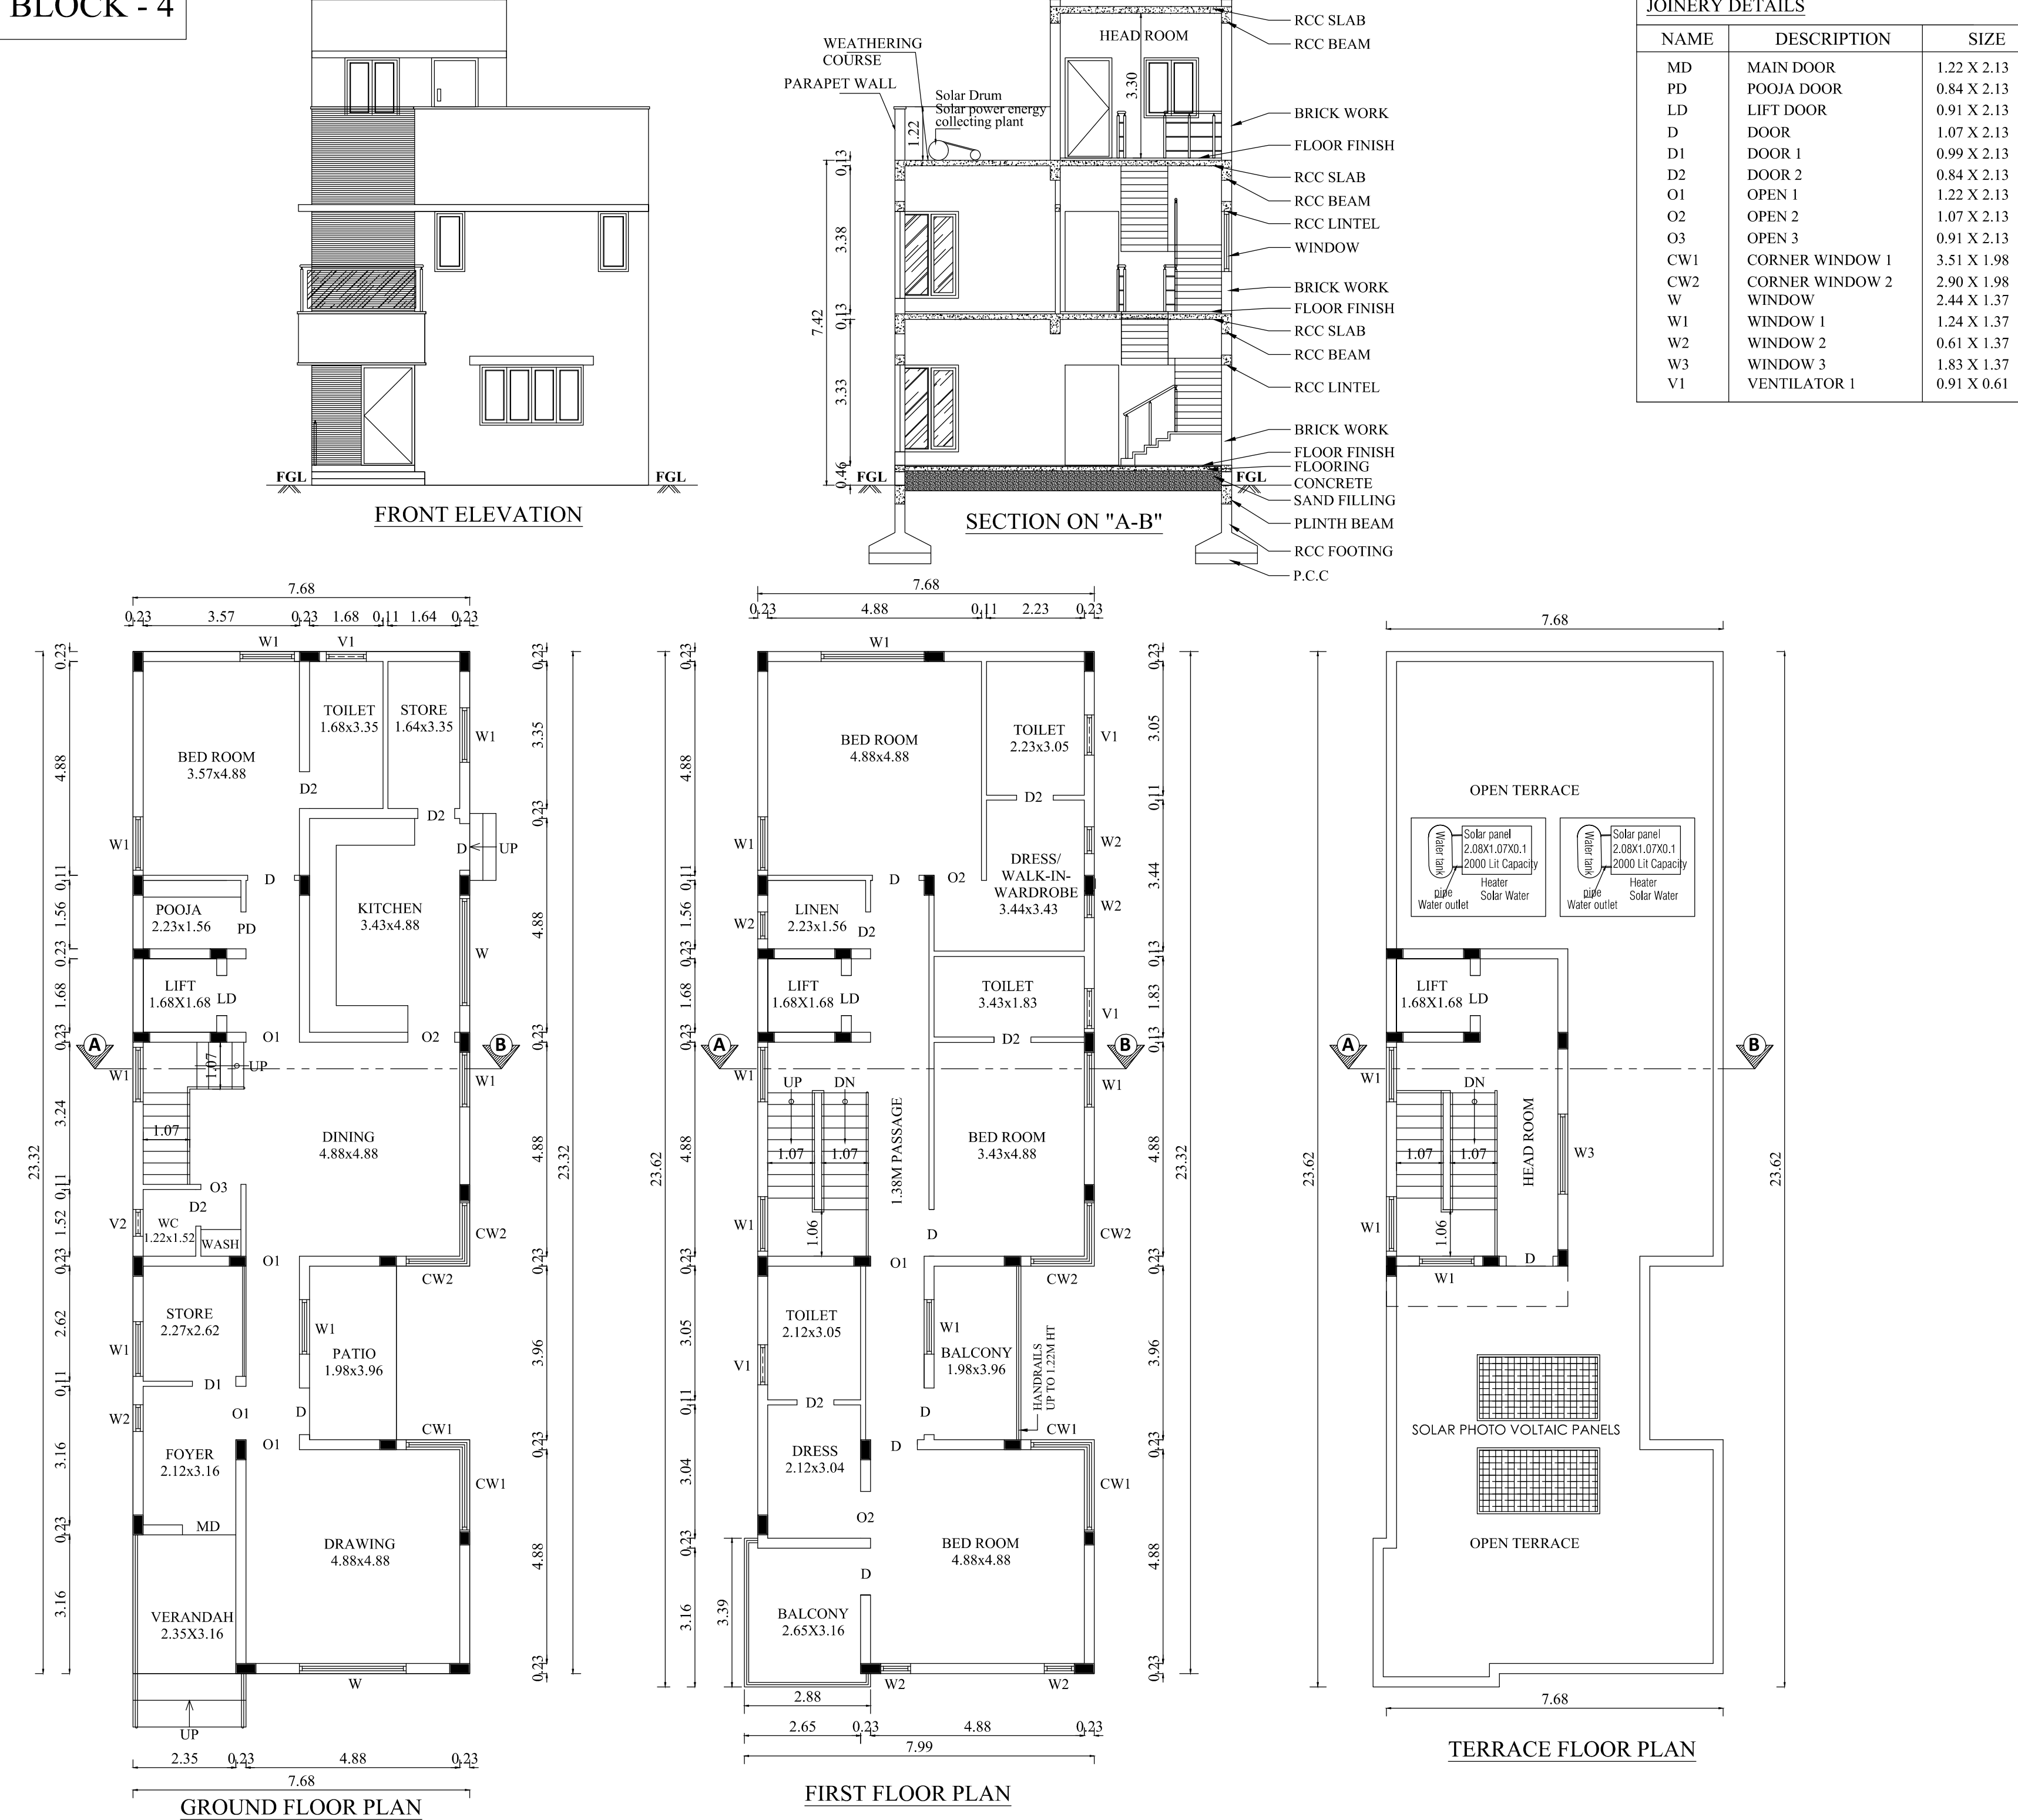

SIDDARTH GOPALA SANKAR, MARCH, E.I.I.A.,
Registered Architect As
L.B.S. GRADE-I
L.S. ARCHITECT No. CA/2005/36220
Coimbatore LPA/RA/GR-1/19/04/016

Architect

S. MURUGESH, M.E., F.I.E.,
Chartered Engineer F-1279323
Structural Engineer Grade-I
(Coimbatore LPA/SE/Gr-1/19-04-19)

Structural Engineer

Applicant

