

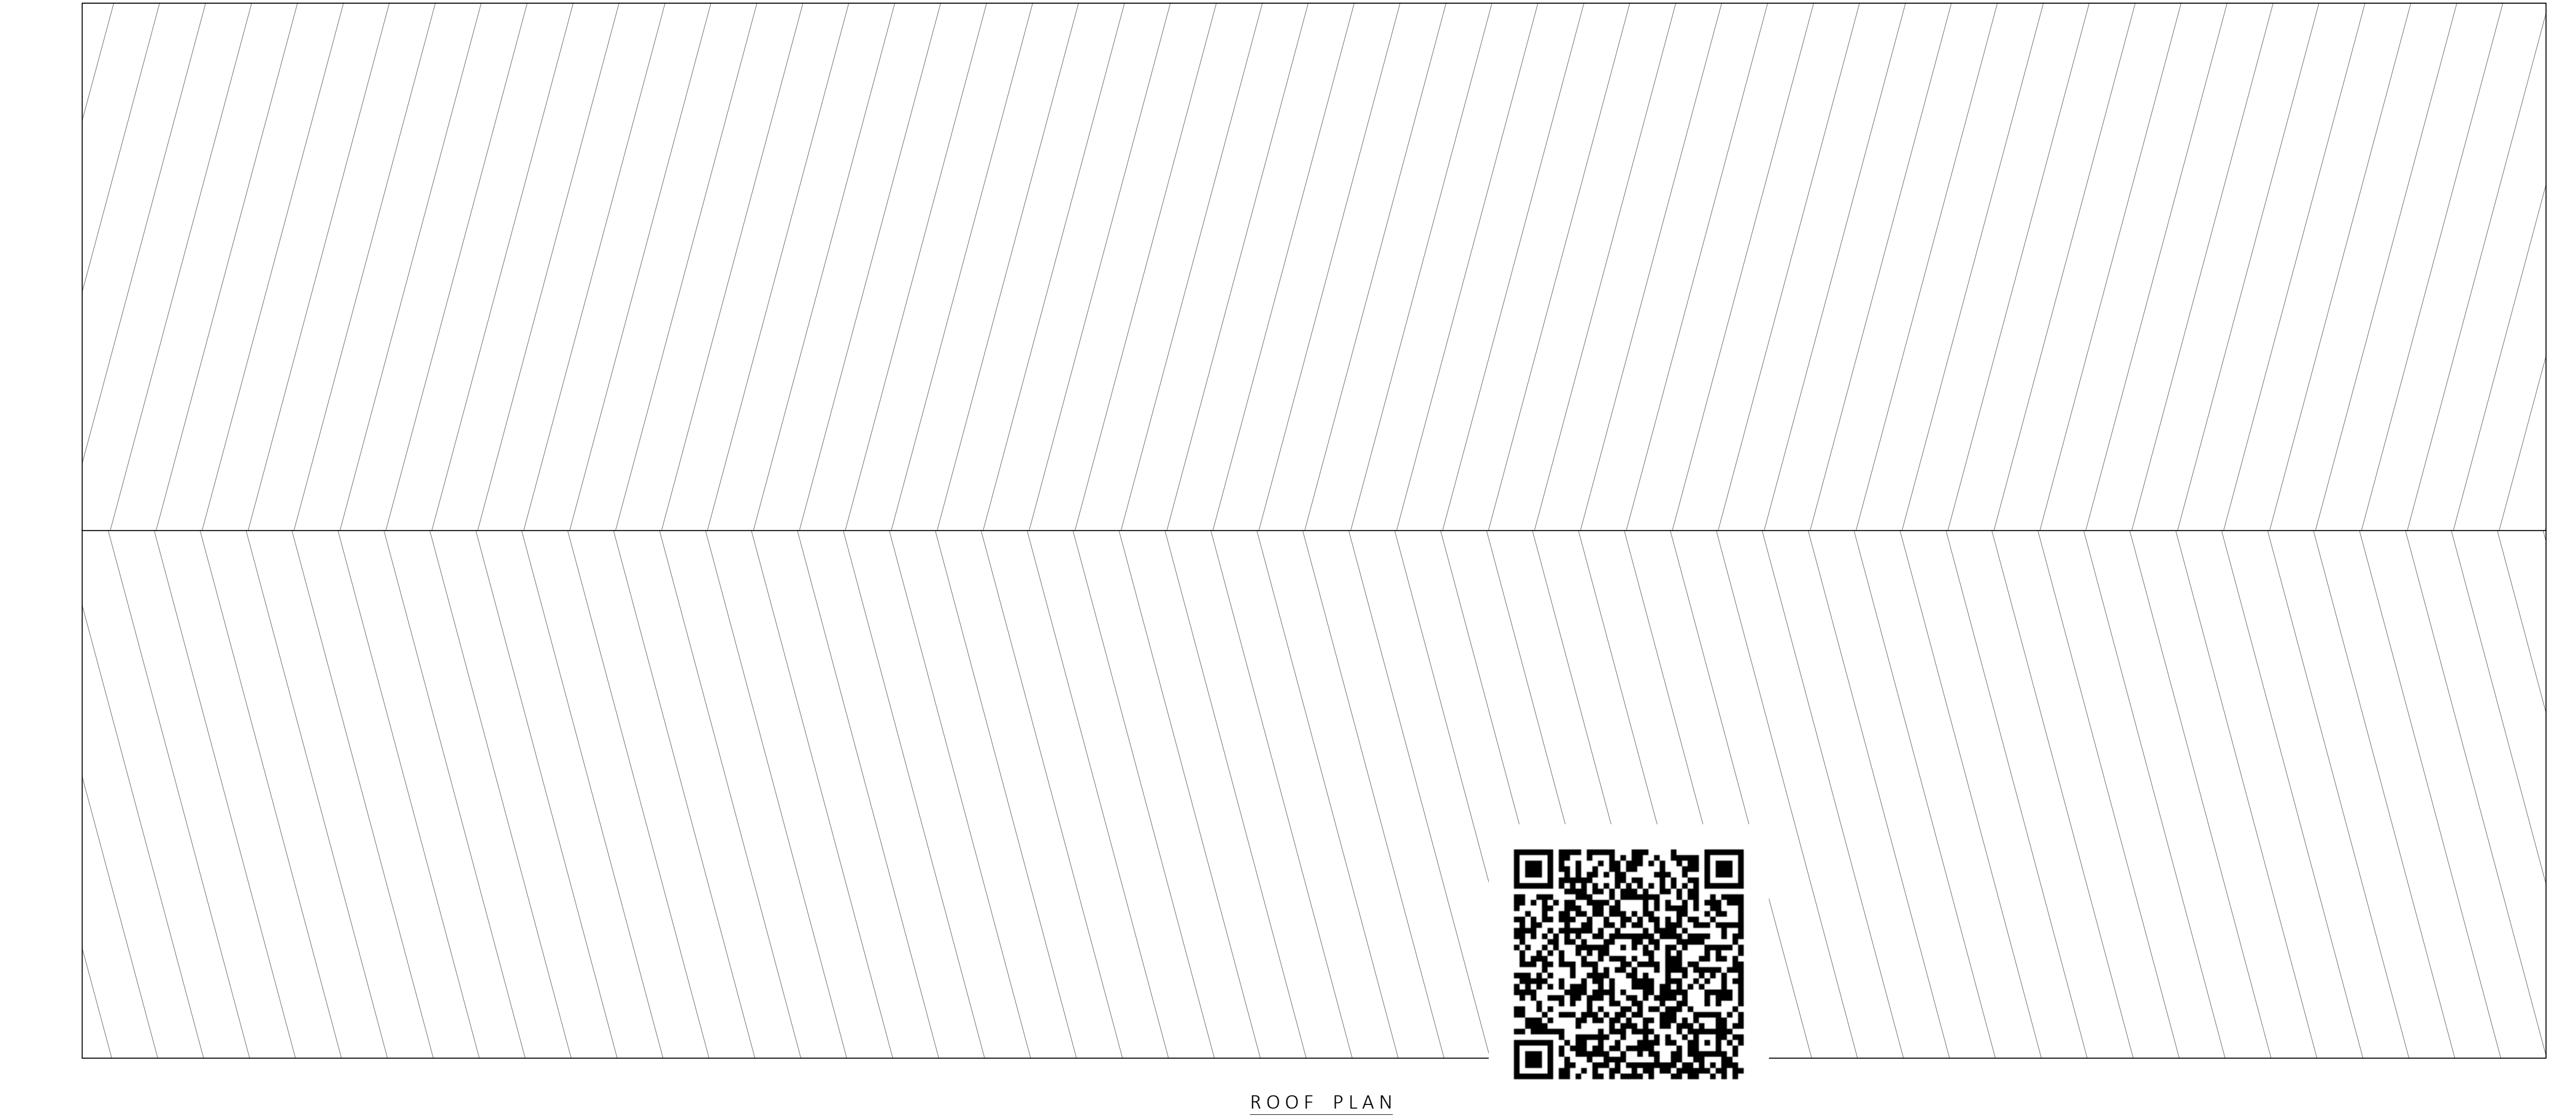


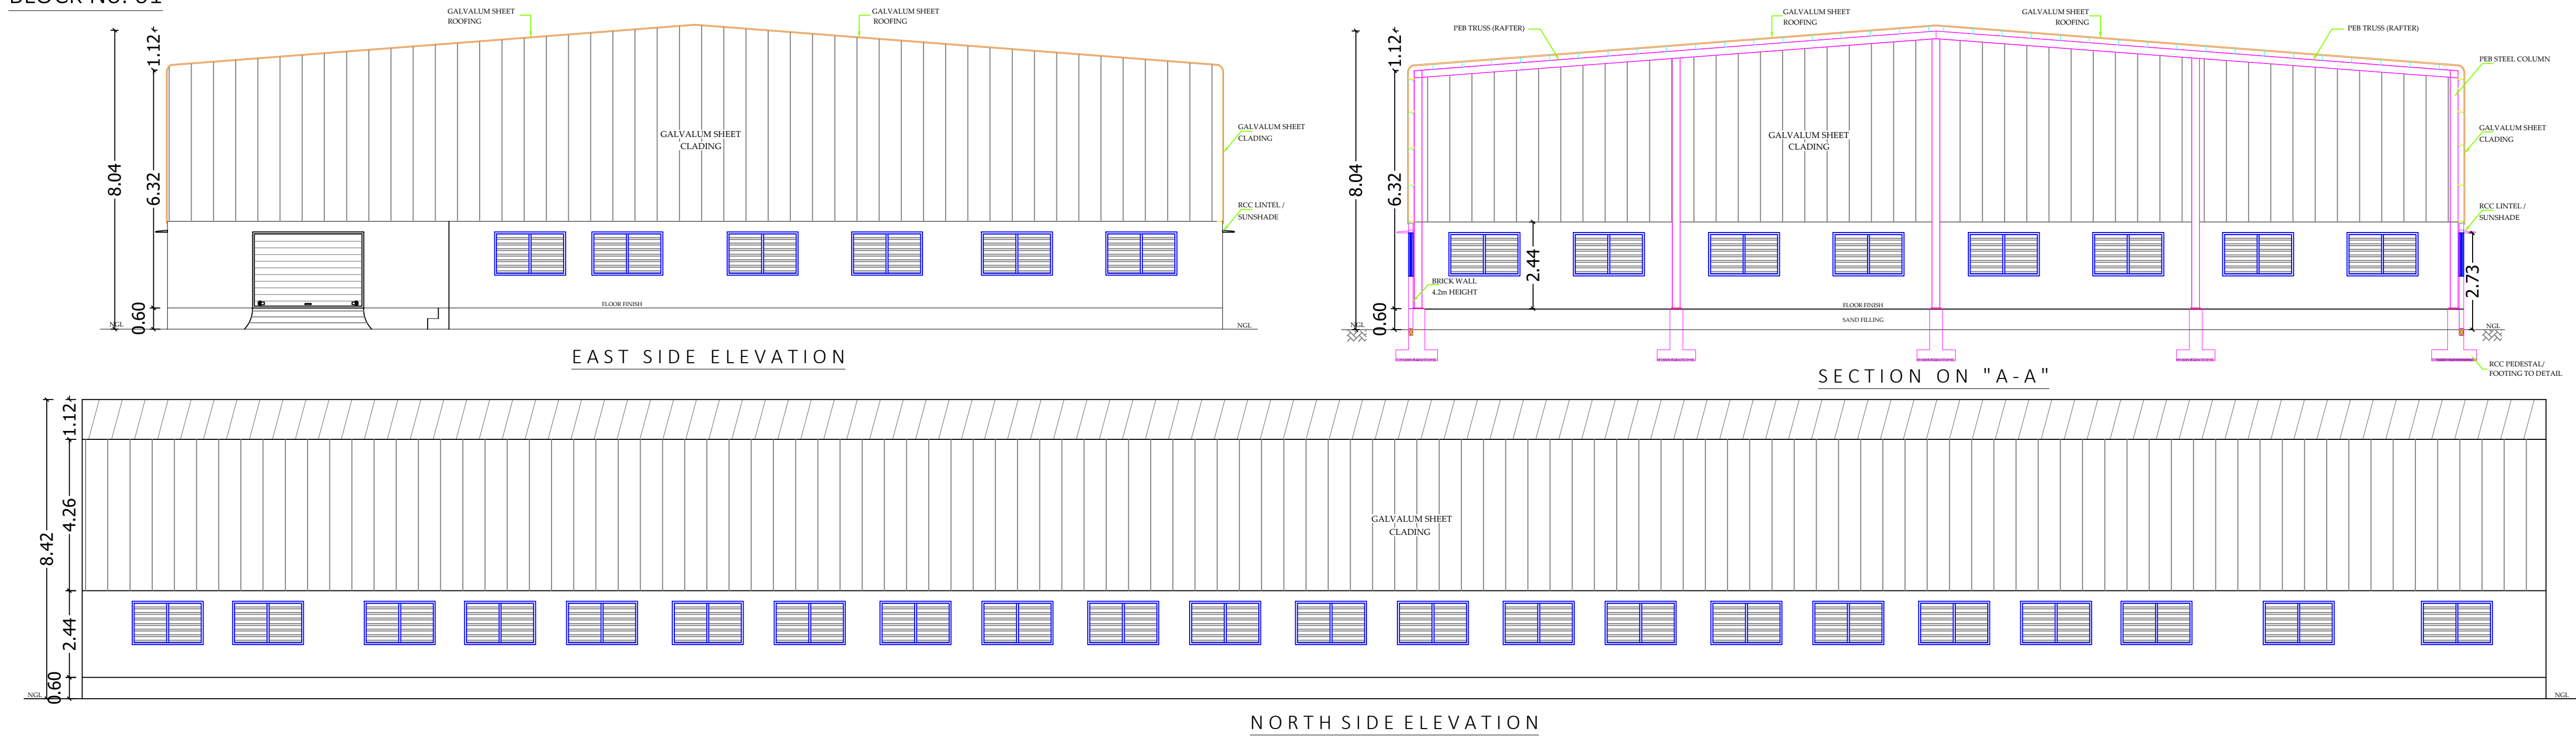

PLAN SHOWING THE PROPOSED CONSTRUCTION OF G.I.SHEET ROOF INDUSTRIAL BUILDING (ORANGINDUSTRIES) IN S.F.No. 207 / 2B AT MALUMACHAMPATTY VILLAGE AND PANCHAYAT, MADUKKARAI TALUK, COIMBATORE DISTRICT. " M/S. HIGH SKILL ENGINEERS LLP "

SCALE DETAILS:

PLAN, SECTION & ELEVATION - 1 : 100
All Linear Measurements Values Are in Metres.

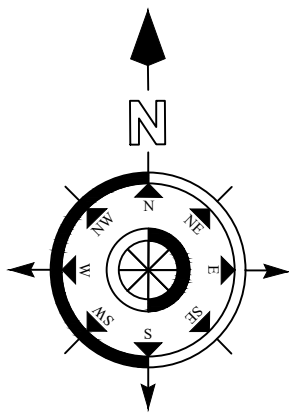

AREA DETAILS:

DESCRIPTION	Total Built up Area	Non FSI Area	FSI Area
Block No.01 (Main Building)	2062.47	----	2062.47
TOTAL FSI AREA			2062.47

MACHINERY DETAILS

S/no.	Name of the Machine	Qty	H.P	Total H.P
1	LATHE MACHINE	8	3.0	24.0
2	VTL MACHINE	2	10.0	20.0
3	CNC DRILL HEAD	2	7.5	15.0
4	SPOT FACE MACHINE	3	2.0	6.0
5	LAPPING MACHINE	4	2.0	8.0
6	GRINDING MACHINE	3	3.0	9.0
7	VALVE TESTING MACHINE	8	7.5	60.0
8	COMPRESSOR	1	7.5	7.5
TOTAL H.P			149.50 H.P	

STAND BY GENSET = 250.0 KVA
No. OF LABOURS FOR WORK = 40 Nos.

For High Skill Engineers LLP <i>[Signature]</i> Authorised Signatory	<i>[Signature]</i> M. ASWINTH M.E(Str)-AMIE- CE-NO : AM159588-2 STRUCTURAL ENGINEER GRADE-I Reg. No : SE/GR-I / 19/06/071 COIMBATORE LPA REGISTERED STRUCTURAL ENGINEER
<i>[Signature]</i> I. ANANDARAJ DCE, B.E., Registered Engineer Grade-III CDTCP - RE-GR - III /02/2021 No.30, VGR Complex, 2nd Floor, Saibaba Colony, Coimbatore - 641011, REGISTERED ENGINEER	<i>[Signature]</i> Er. S. PONMANICKAM, DCE,BE., REGISTERED CONSTRUCTION ENGINEER (CE) DTCP/CE/017/2022 No.198-A, NGN Street, New Siddhapudur, Coimbatore - 641 044. Cell : 73391 17438 Email : skannan705@gmail.com REGISTERED CONSTRUCTION ENGINEER

