




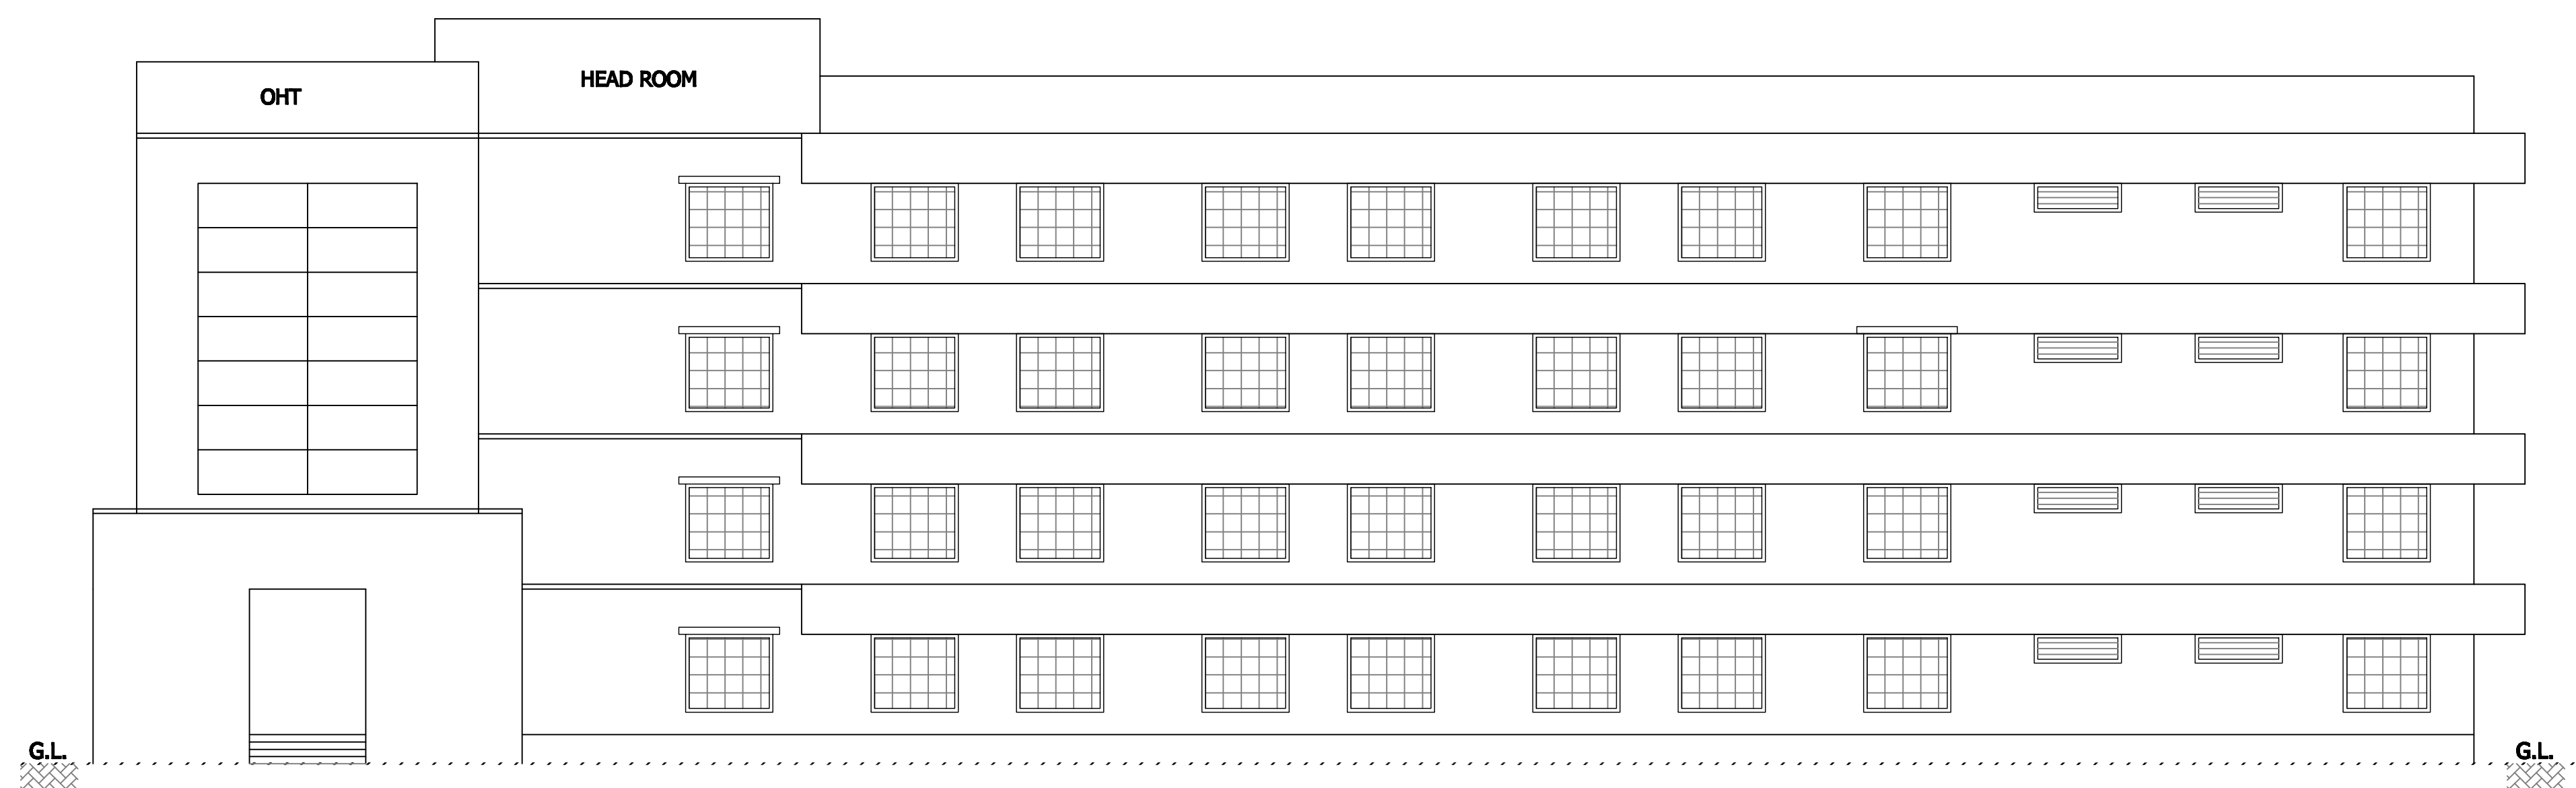


SOUTH SIDE ELEVATION

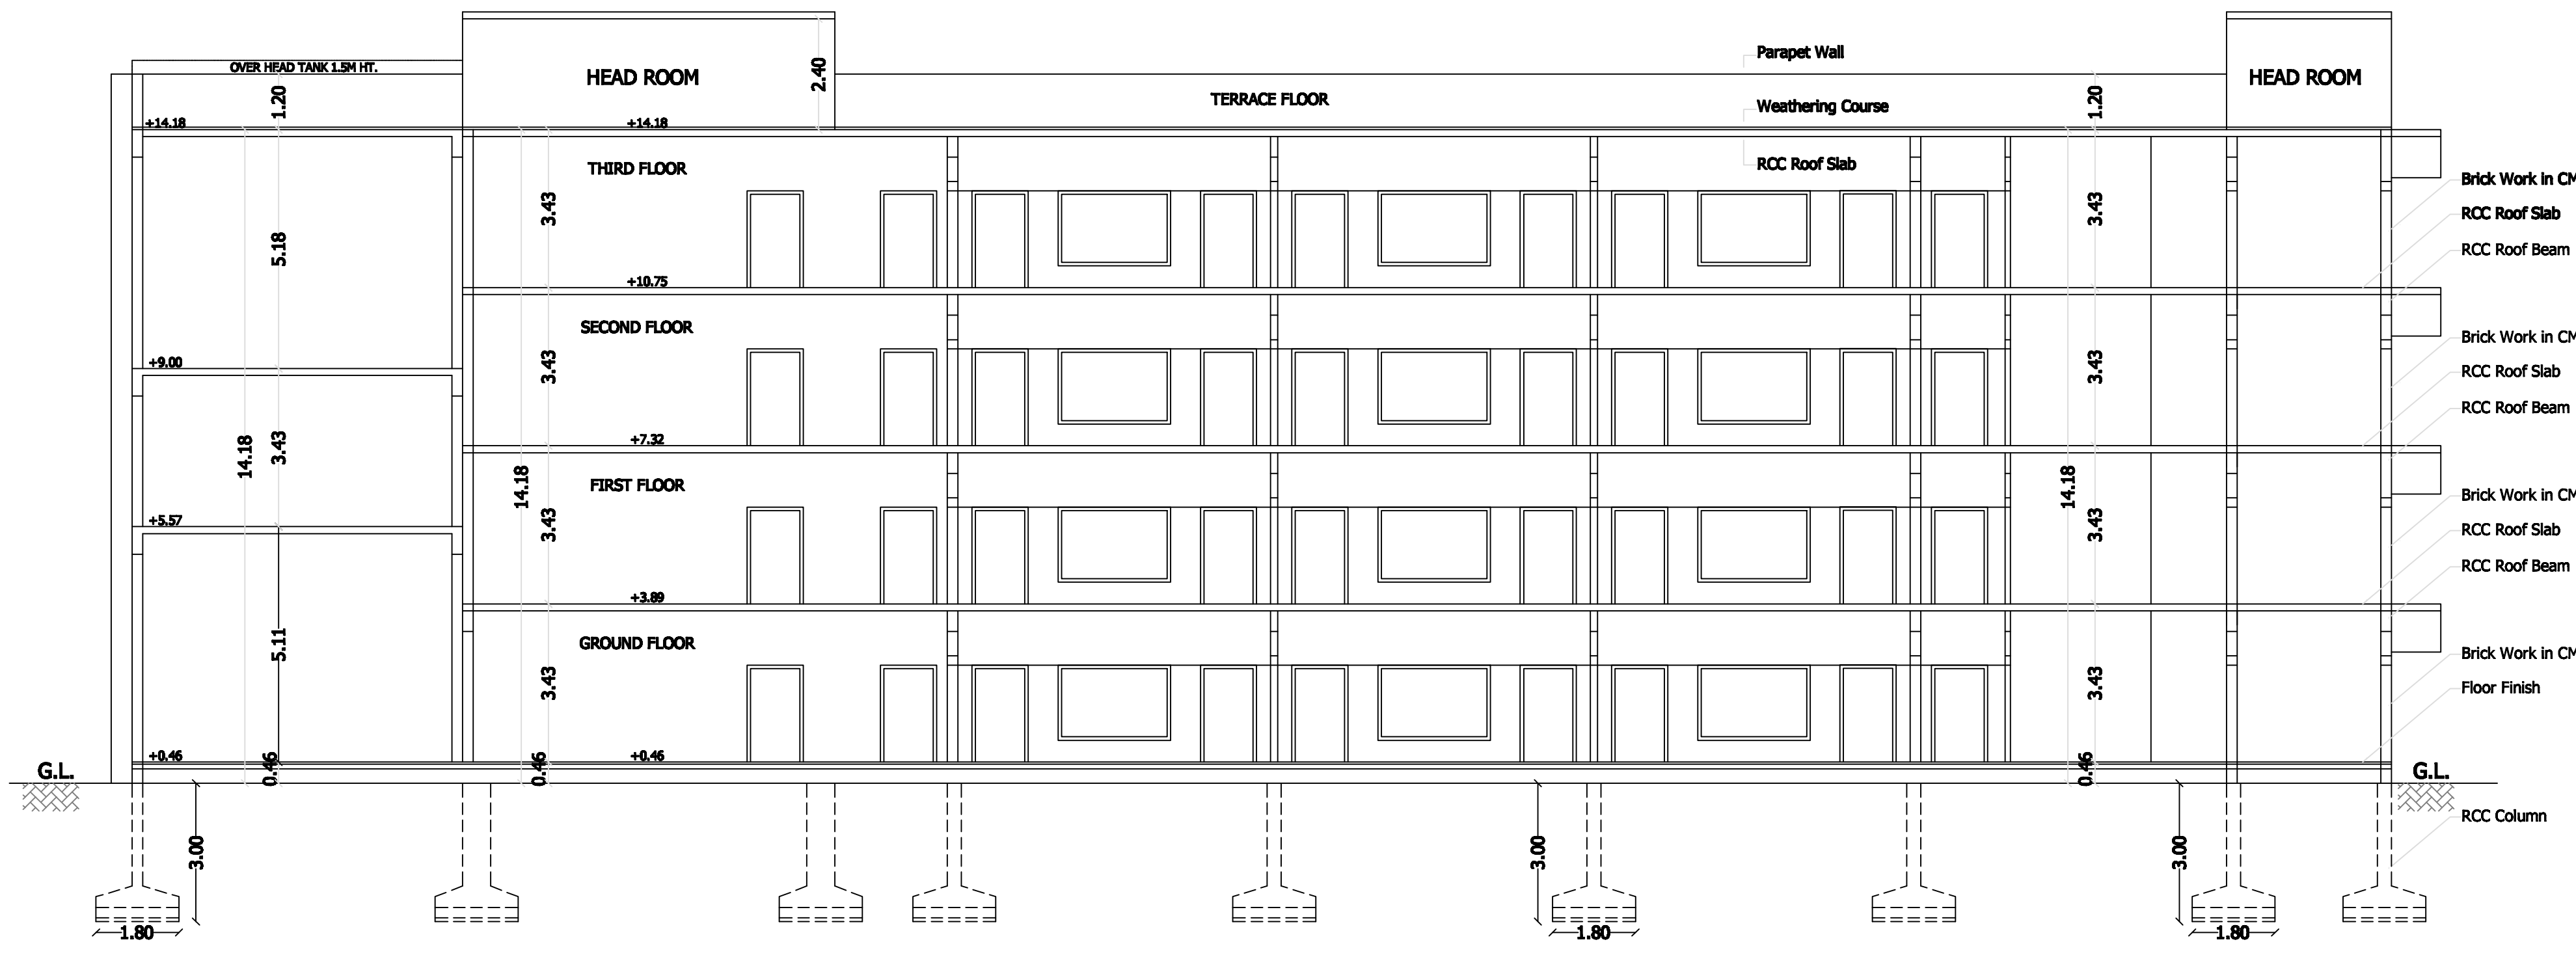


SECTION ON "A-B"

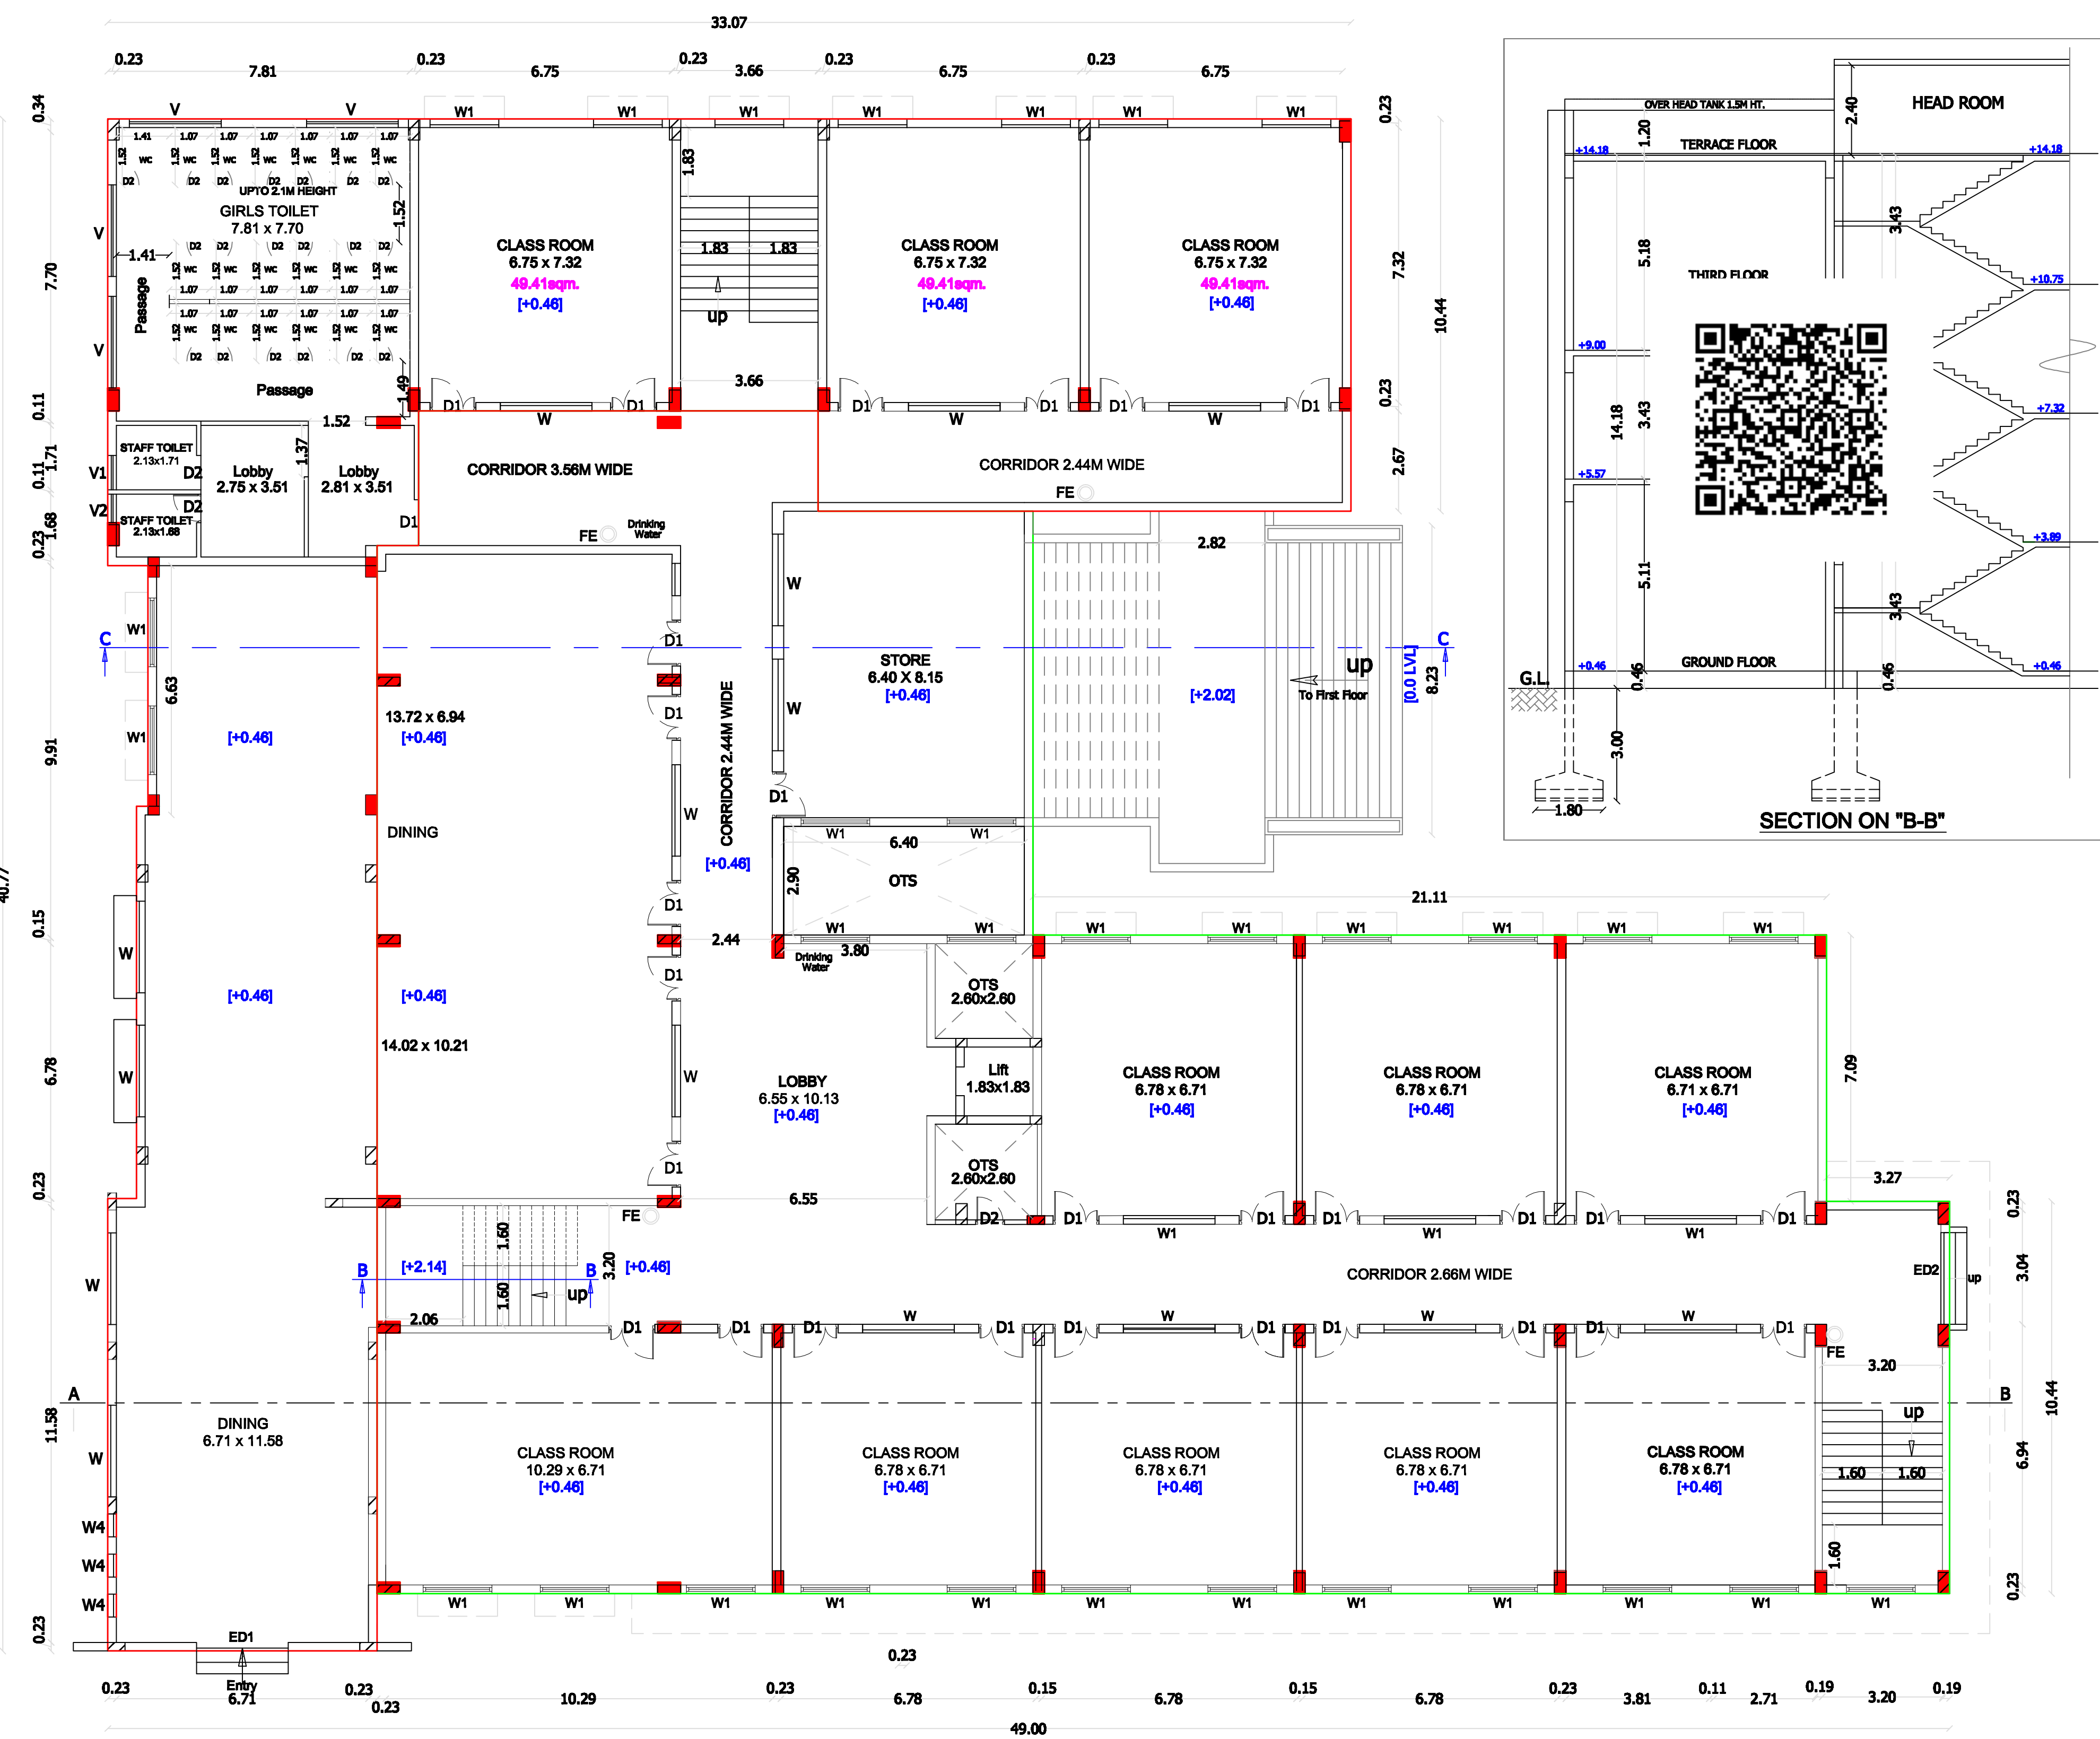


GROUND FLOOR PLAN
(EXISTING APPROVED AND PROPOSED ADDITIONAL)

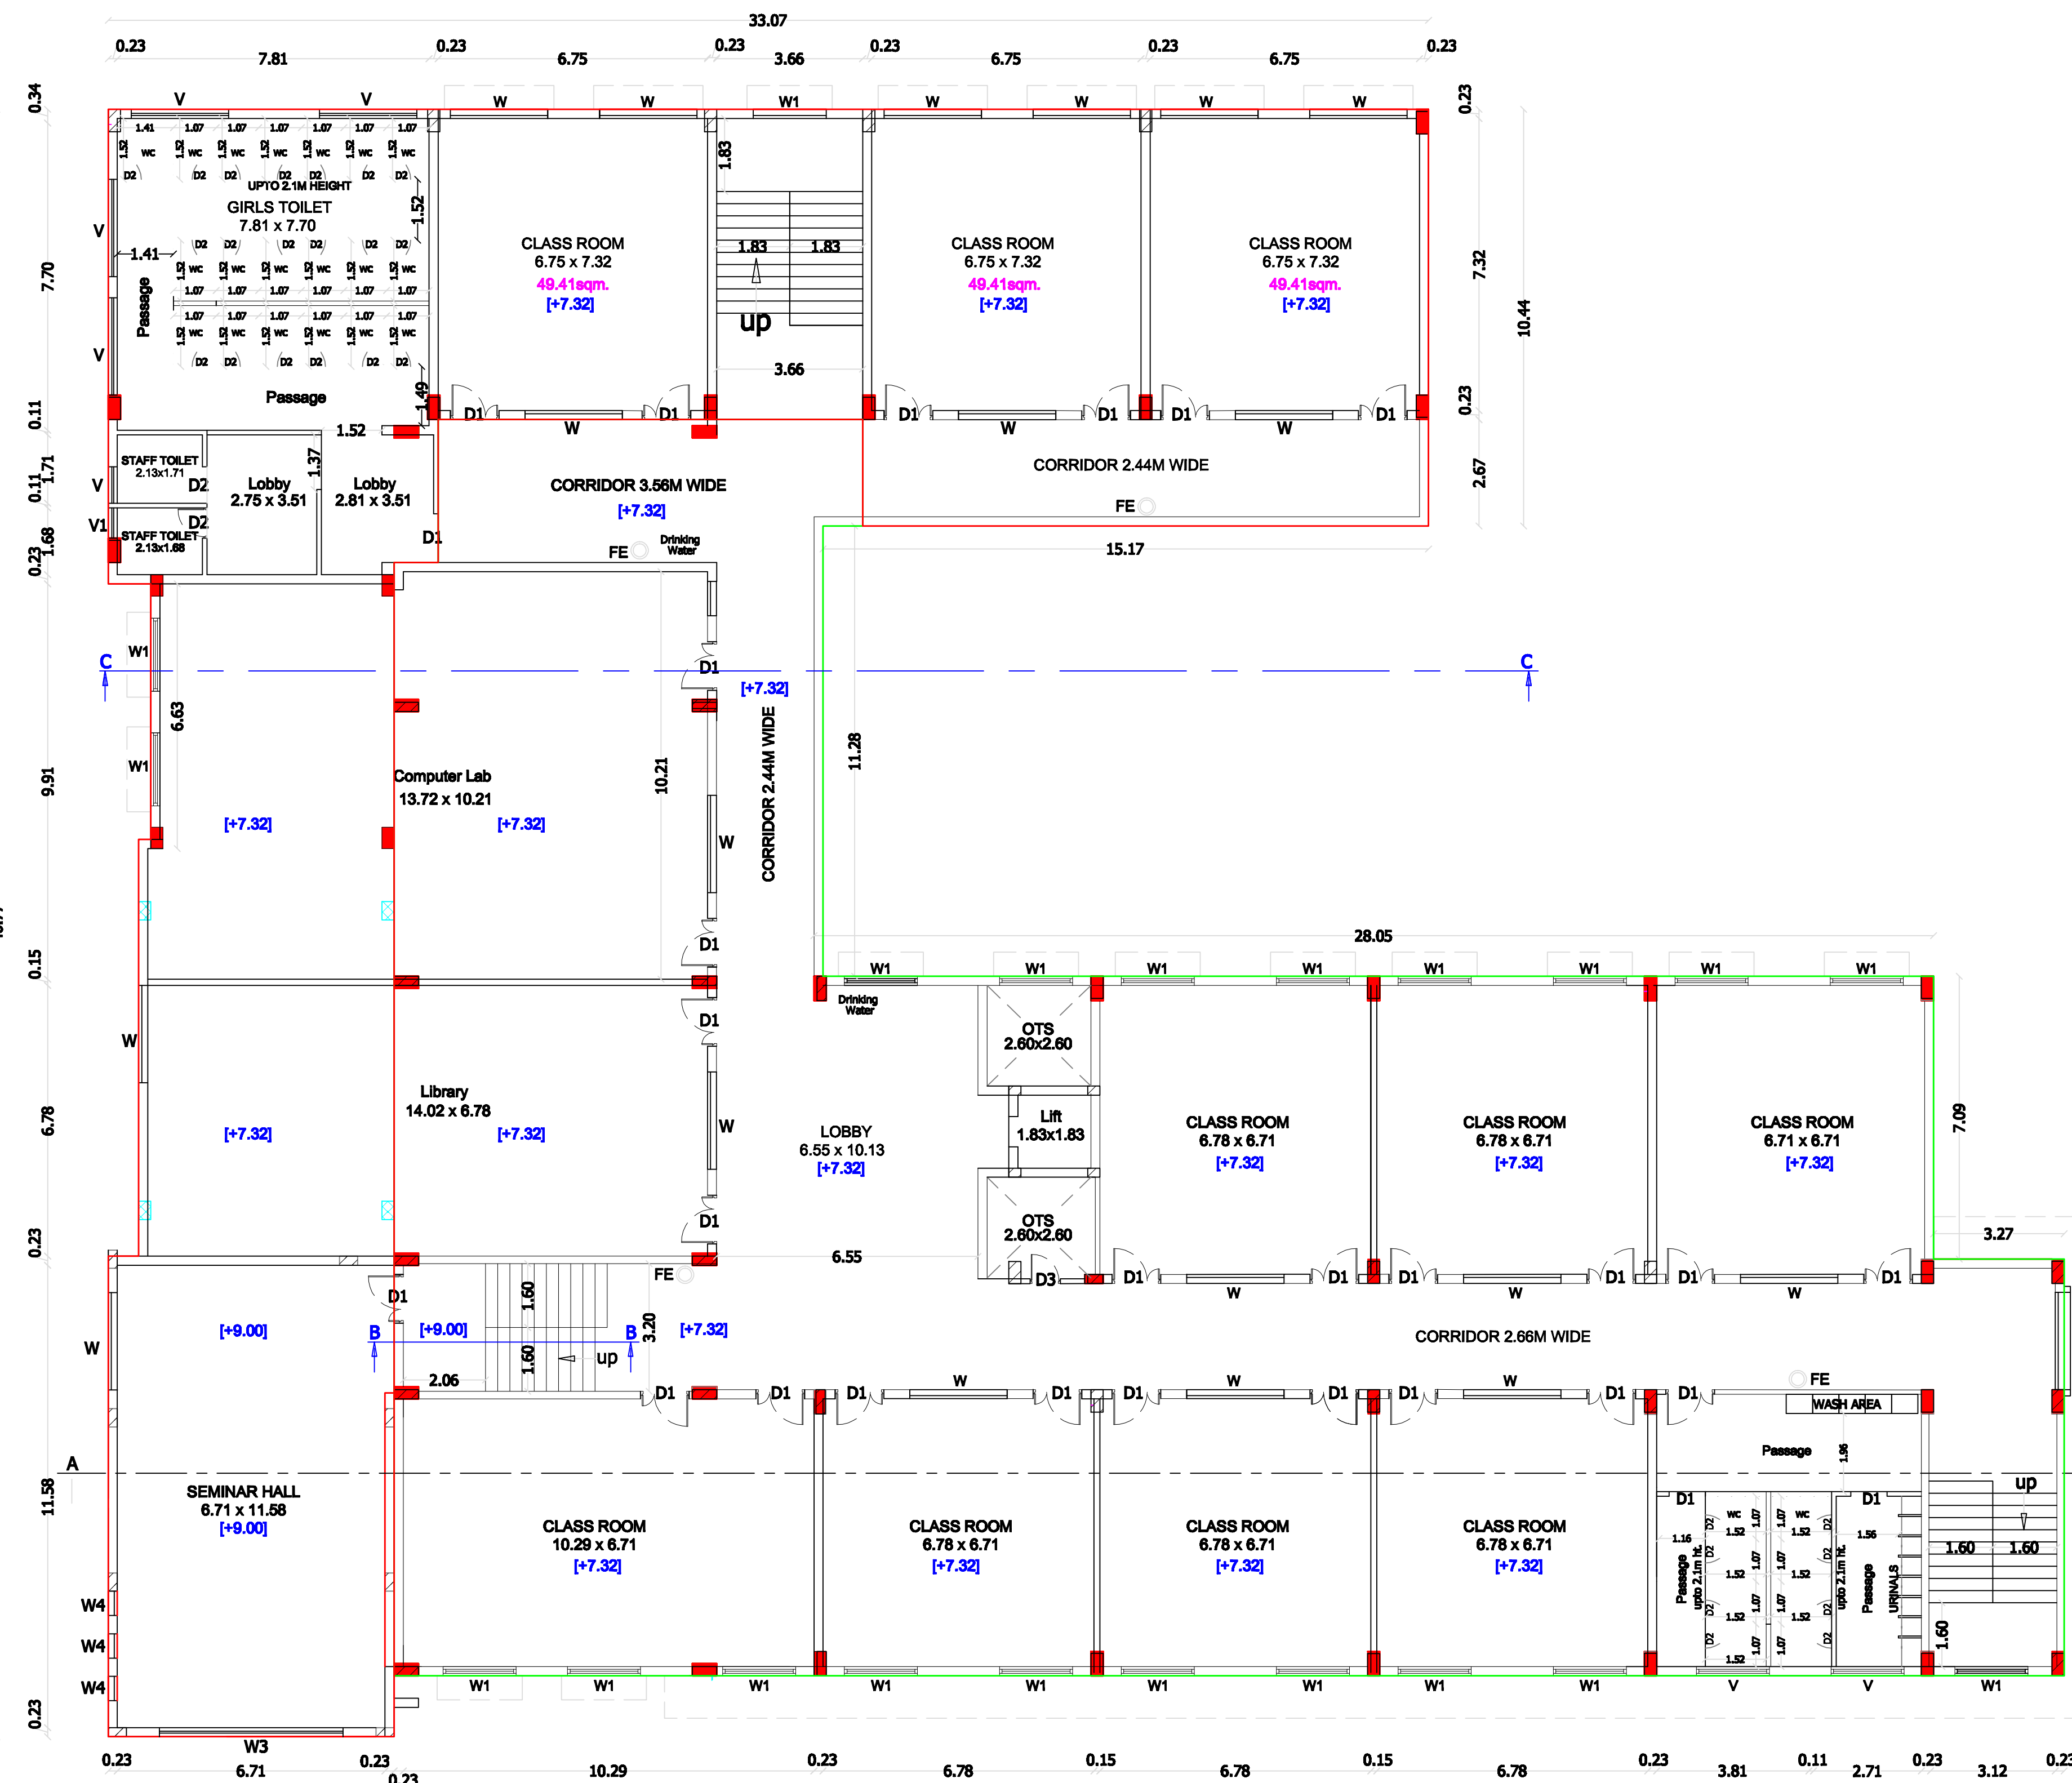

SECOND FLOOR PLAN
(EXISTING APPROVED AND PROPOSED ADDITIONAL)

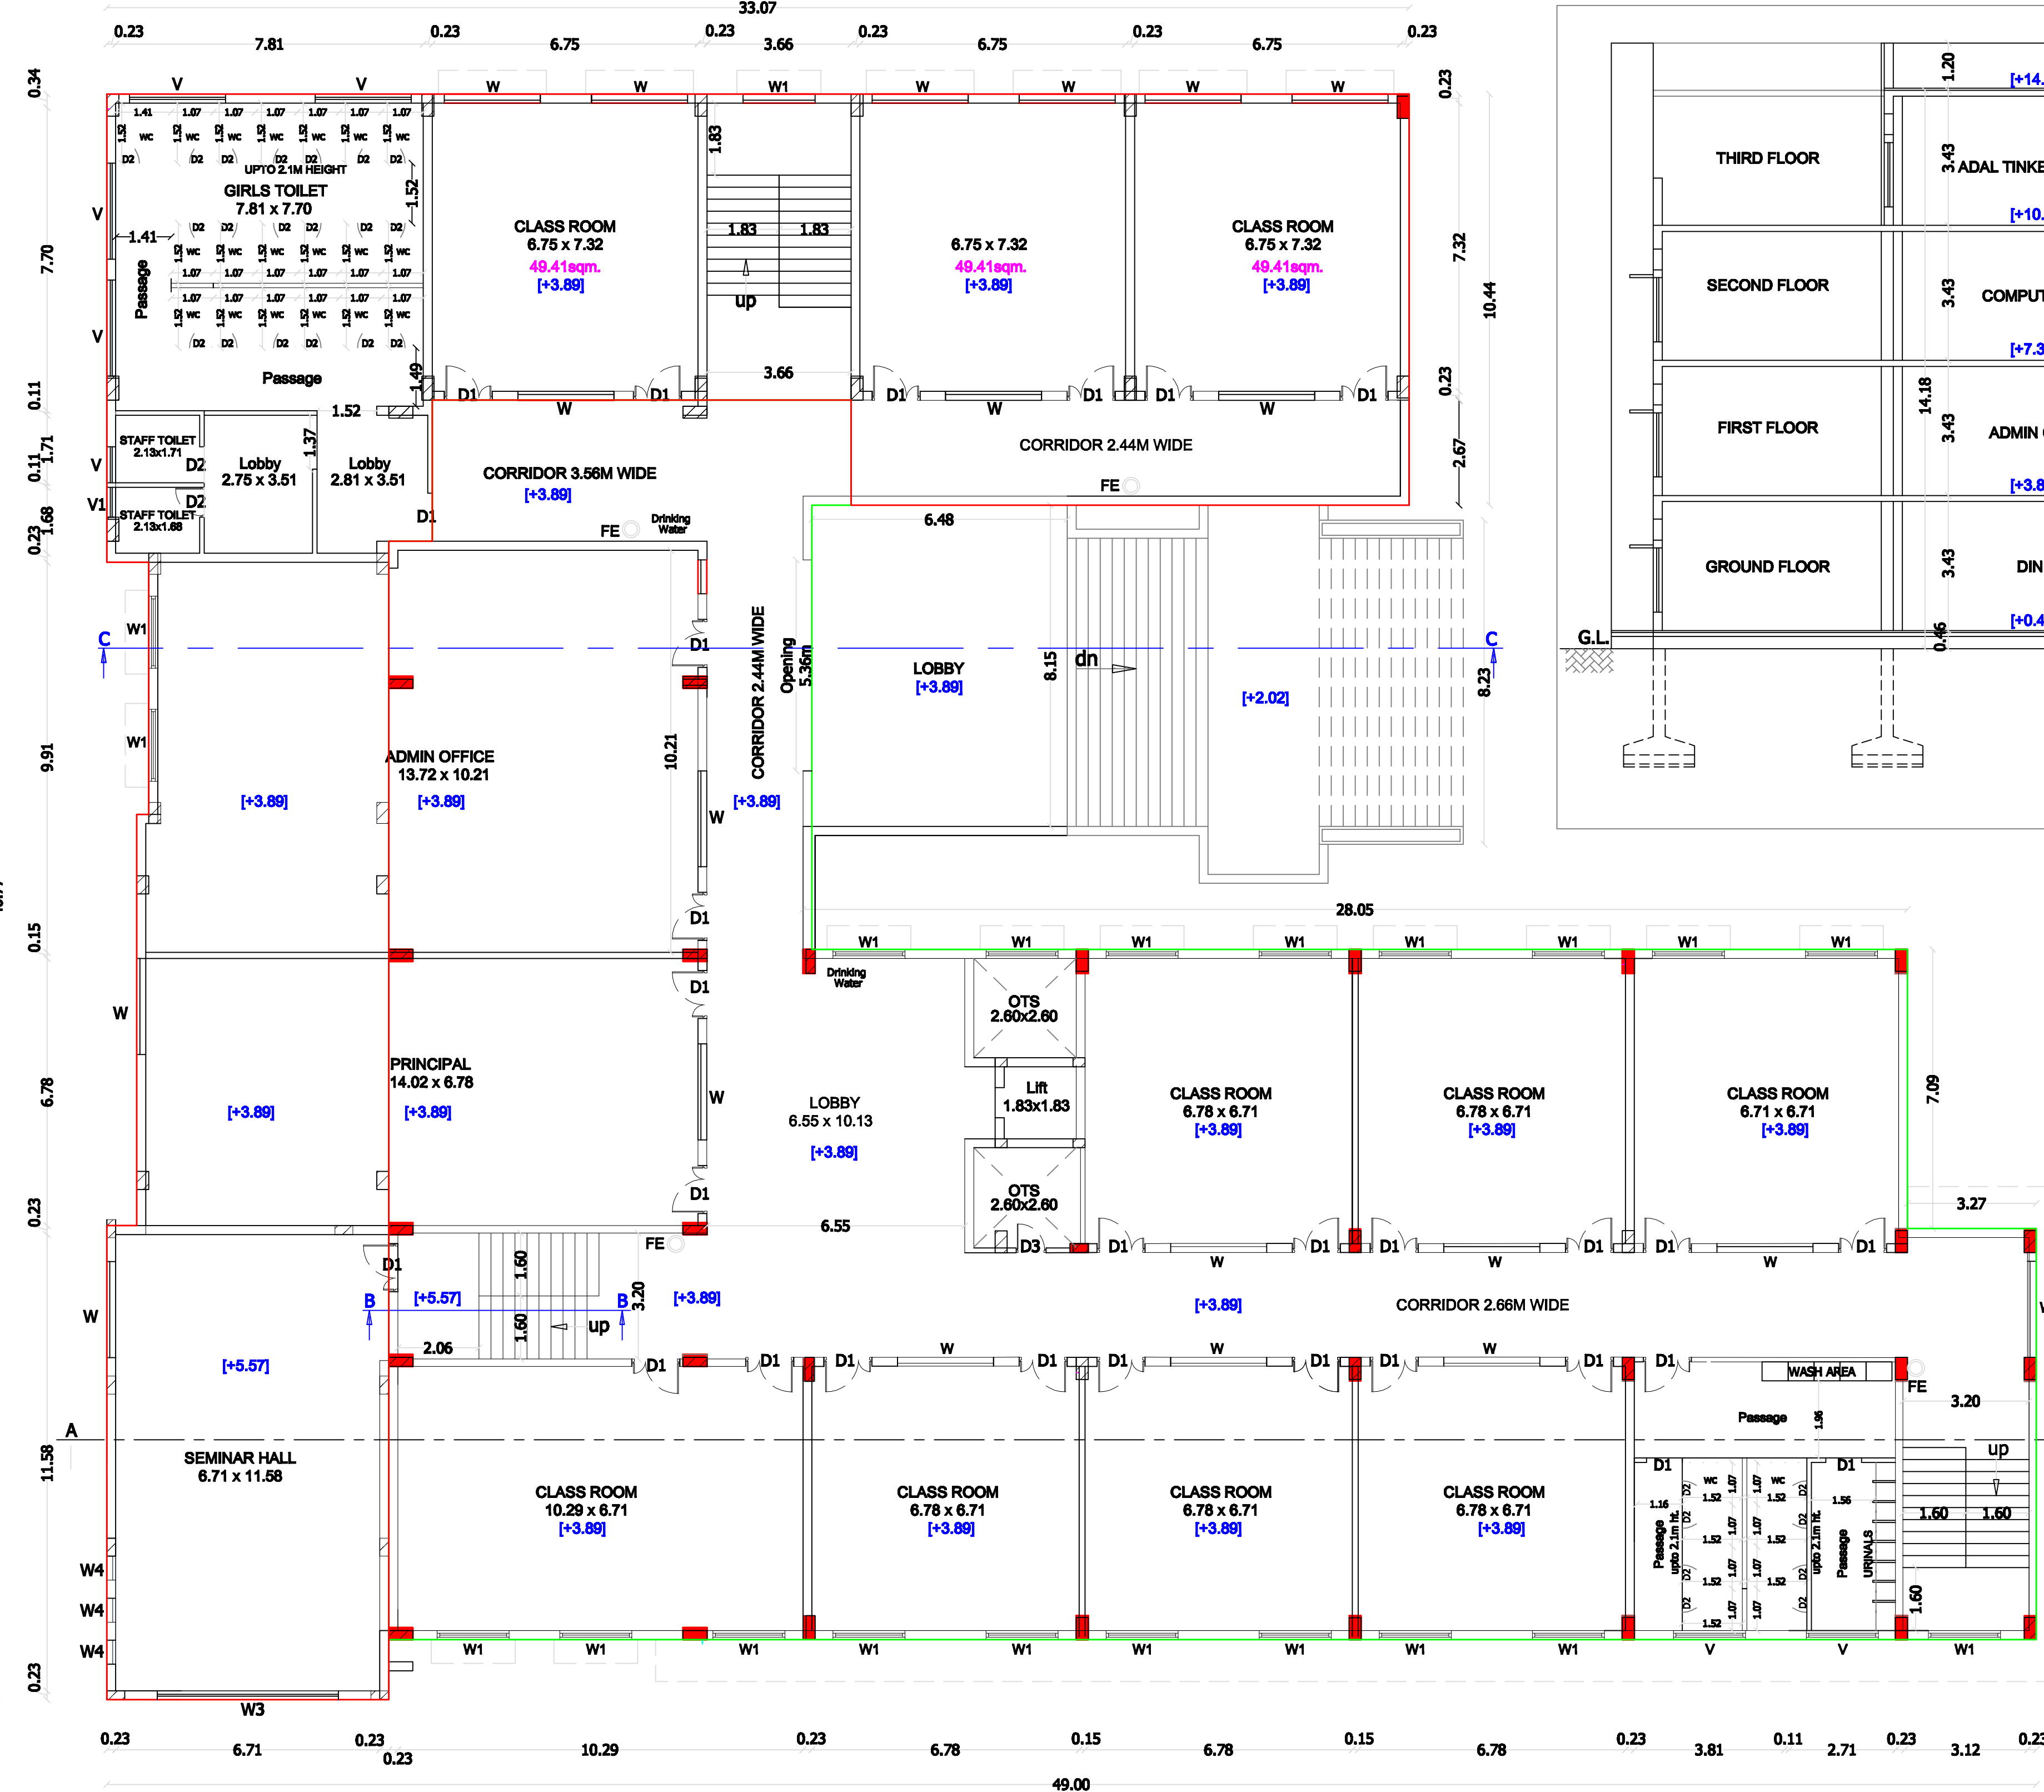

FIRST FLOOR PLAN
(EXISTING APPROVED AND PROPOSED ADDITIONAL)

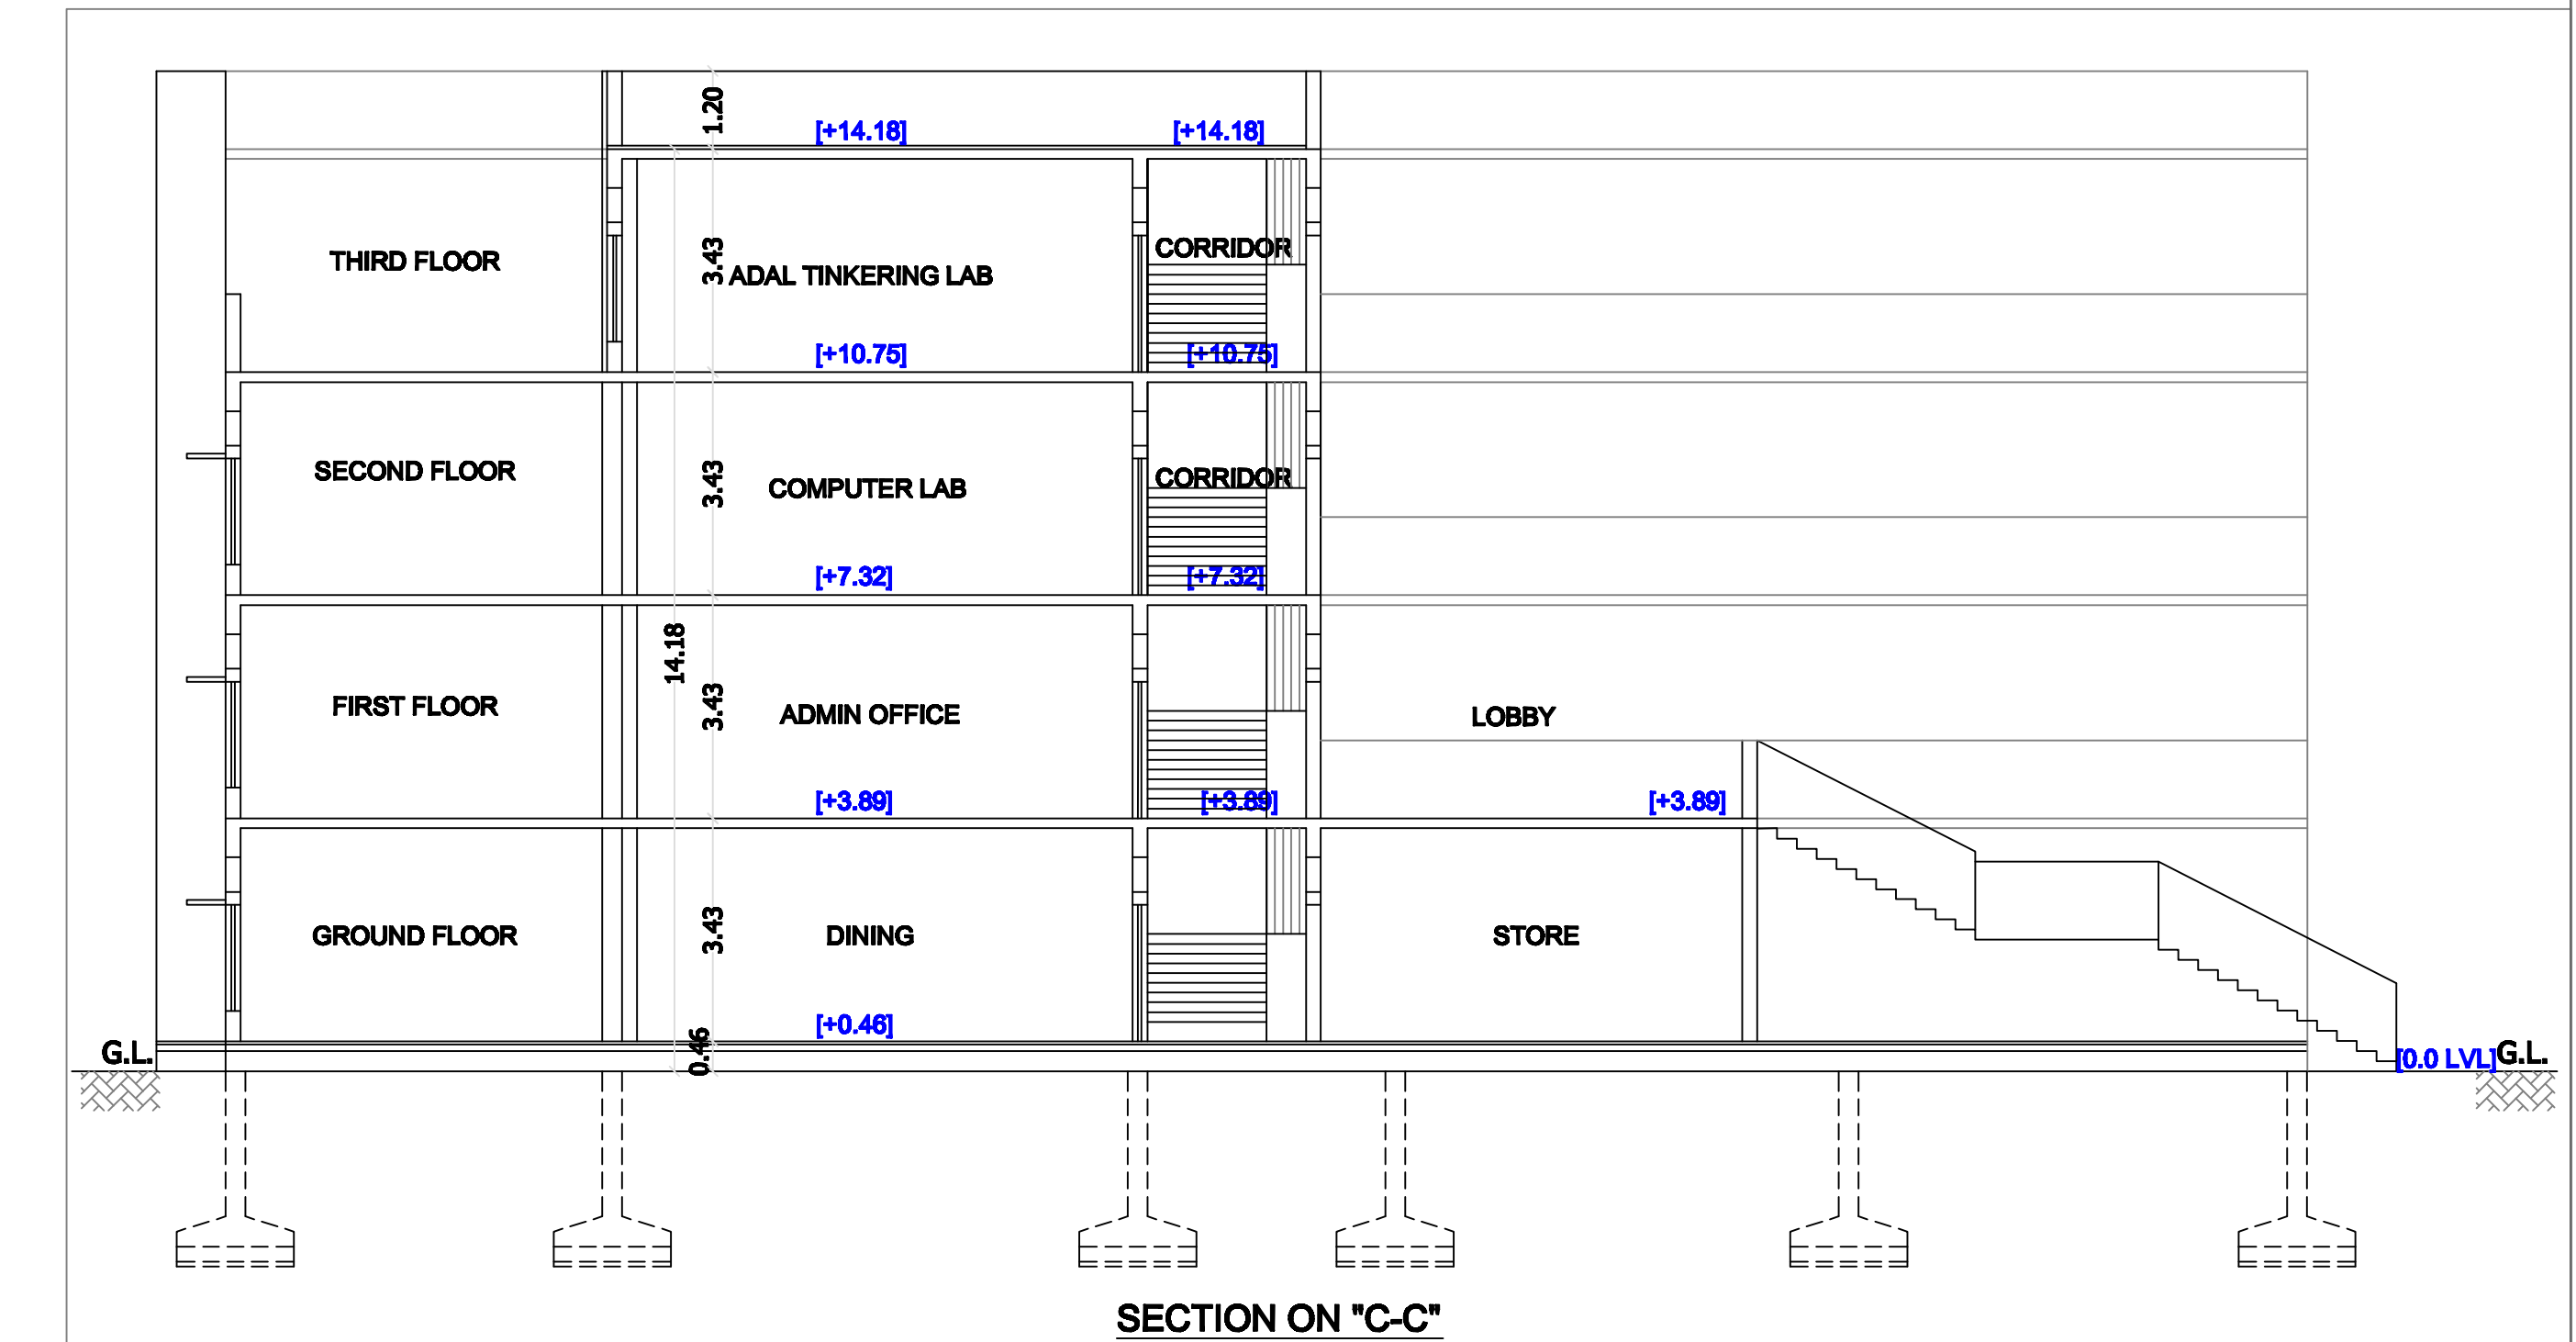

PLAN SHOWING THE
PROPOSED ADDITIONAL AND ALTERATION CONSTRUCTION OF
EXISTING APPROVED BLOCK-A SCHOOL BUILDING
BY M/s.RATHINAM ARUMUGAM RESEARCH AND EDUCATIONAL FOUNDATION
IN S.F.No: 685/1B1A, 1B2A, 685/2A2A; 688/1A1A2C, 688/1B1A, 688/3A & 688/4
AT MADUKARAI ROAD,KURICHI VILLAGE,COIMBATORE CORPORATION.

SCALE = 1: 100

ADDITIONAL AND ALTERATION GROUND, FIRST, SECOND FLOORS,
ELEVATION AND SECTION.


EXISTING APPROVED No. 135/2016 Dated 21/7/2016, DTCP, CHENNAI.
EXISTING APPROVED No. 13/2016 Dated 28/9/2016, KURICHI LPA, COIMBATORE.

AREA REFERENCE:


Sl.No	DESCRIPTION	EXISTING APPROVED AREA		EXISTING APPROVED ACTUAL BUILDING AREA		ALTERATION AND ADDITIONAL AREA TO BE APPROVED	
		FBI Sq.m	Non FBI Sq.m	FBI Sq.m	Non FBI Sq.m	FBI Sq.m	Non FBI Sq.m
1	BLOCK - A (SCHOOL)						
	GROUND FLOOR	1116.90	—	934.11	—	501.85	—
	PARCOLA (Non FBI)	—	87.20	—	—	—	—
	FIRST FLOOR	1116.90	—	858.47	—	520.39	—
	SECOND FLOOR	1116.90	—	858.47	—	520.39	—
	THIRD FLOOR	—	—	—	—	—	—
	TERRACE FLOOR	—	313.11	—	80.06	—	80.05

SCHEDULE OF JOINERY:-

ED	Door	7.32 x 3.05	W	Window	2.44 x 1.63	ADDITIONAL CLASS ROOM	AREA In Sq.m.	CAR In Nos.	Two Wheeler In Nos.	Cycle In Nos.
ED1	Door	2.44 x 3.05	W1	Window	1.83 x 1.63	GROUND FLOOR	148.33	2	3	15
ED2	Door	2.44 x 3.05	W3	Window	4.60 x 6.50	FIRST FLOOR	148.33	2	3	15
D	Door	1.83 x 2.10	W4	Window	0.61 x 1.63	SECOND FLOOR	148.33	2	3	15
D1	Door	1.22 x 2.10	V	Ventilator	2.44 x 0.61	THIRD FLOOR	333.74	4	8	36
D2	Door	0.76 x 2.10	V1	Ventilator	0.91 x 0.61	TOTAL	796.43	10	17	81
D3	Door	0.91 x 2.10	V2	Ventilator	0.76 x 0.76					
LD	Lift Door	1.07 x 2.10	LV	Ventilator	0.91 x 1.63					

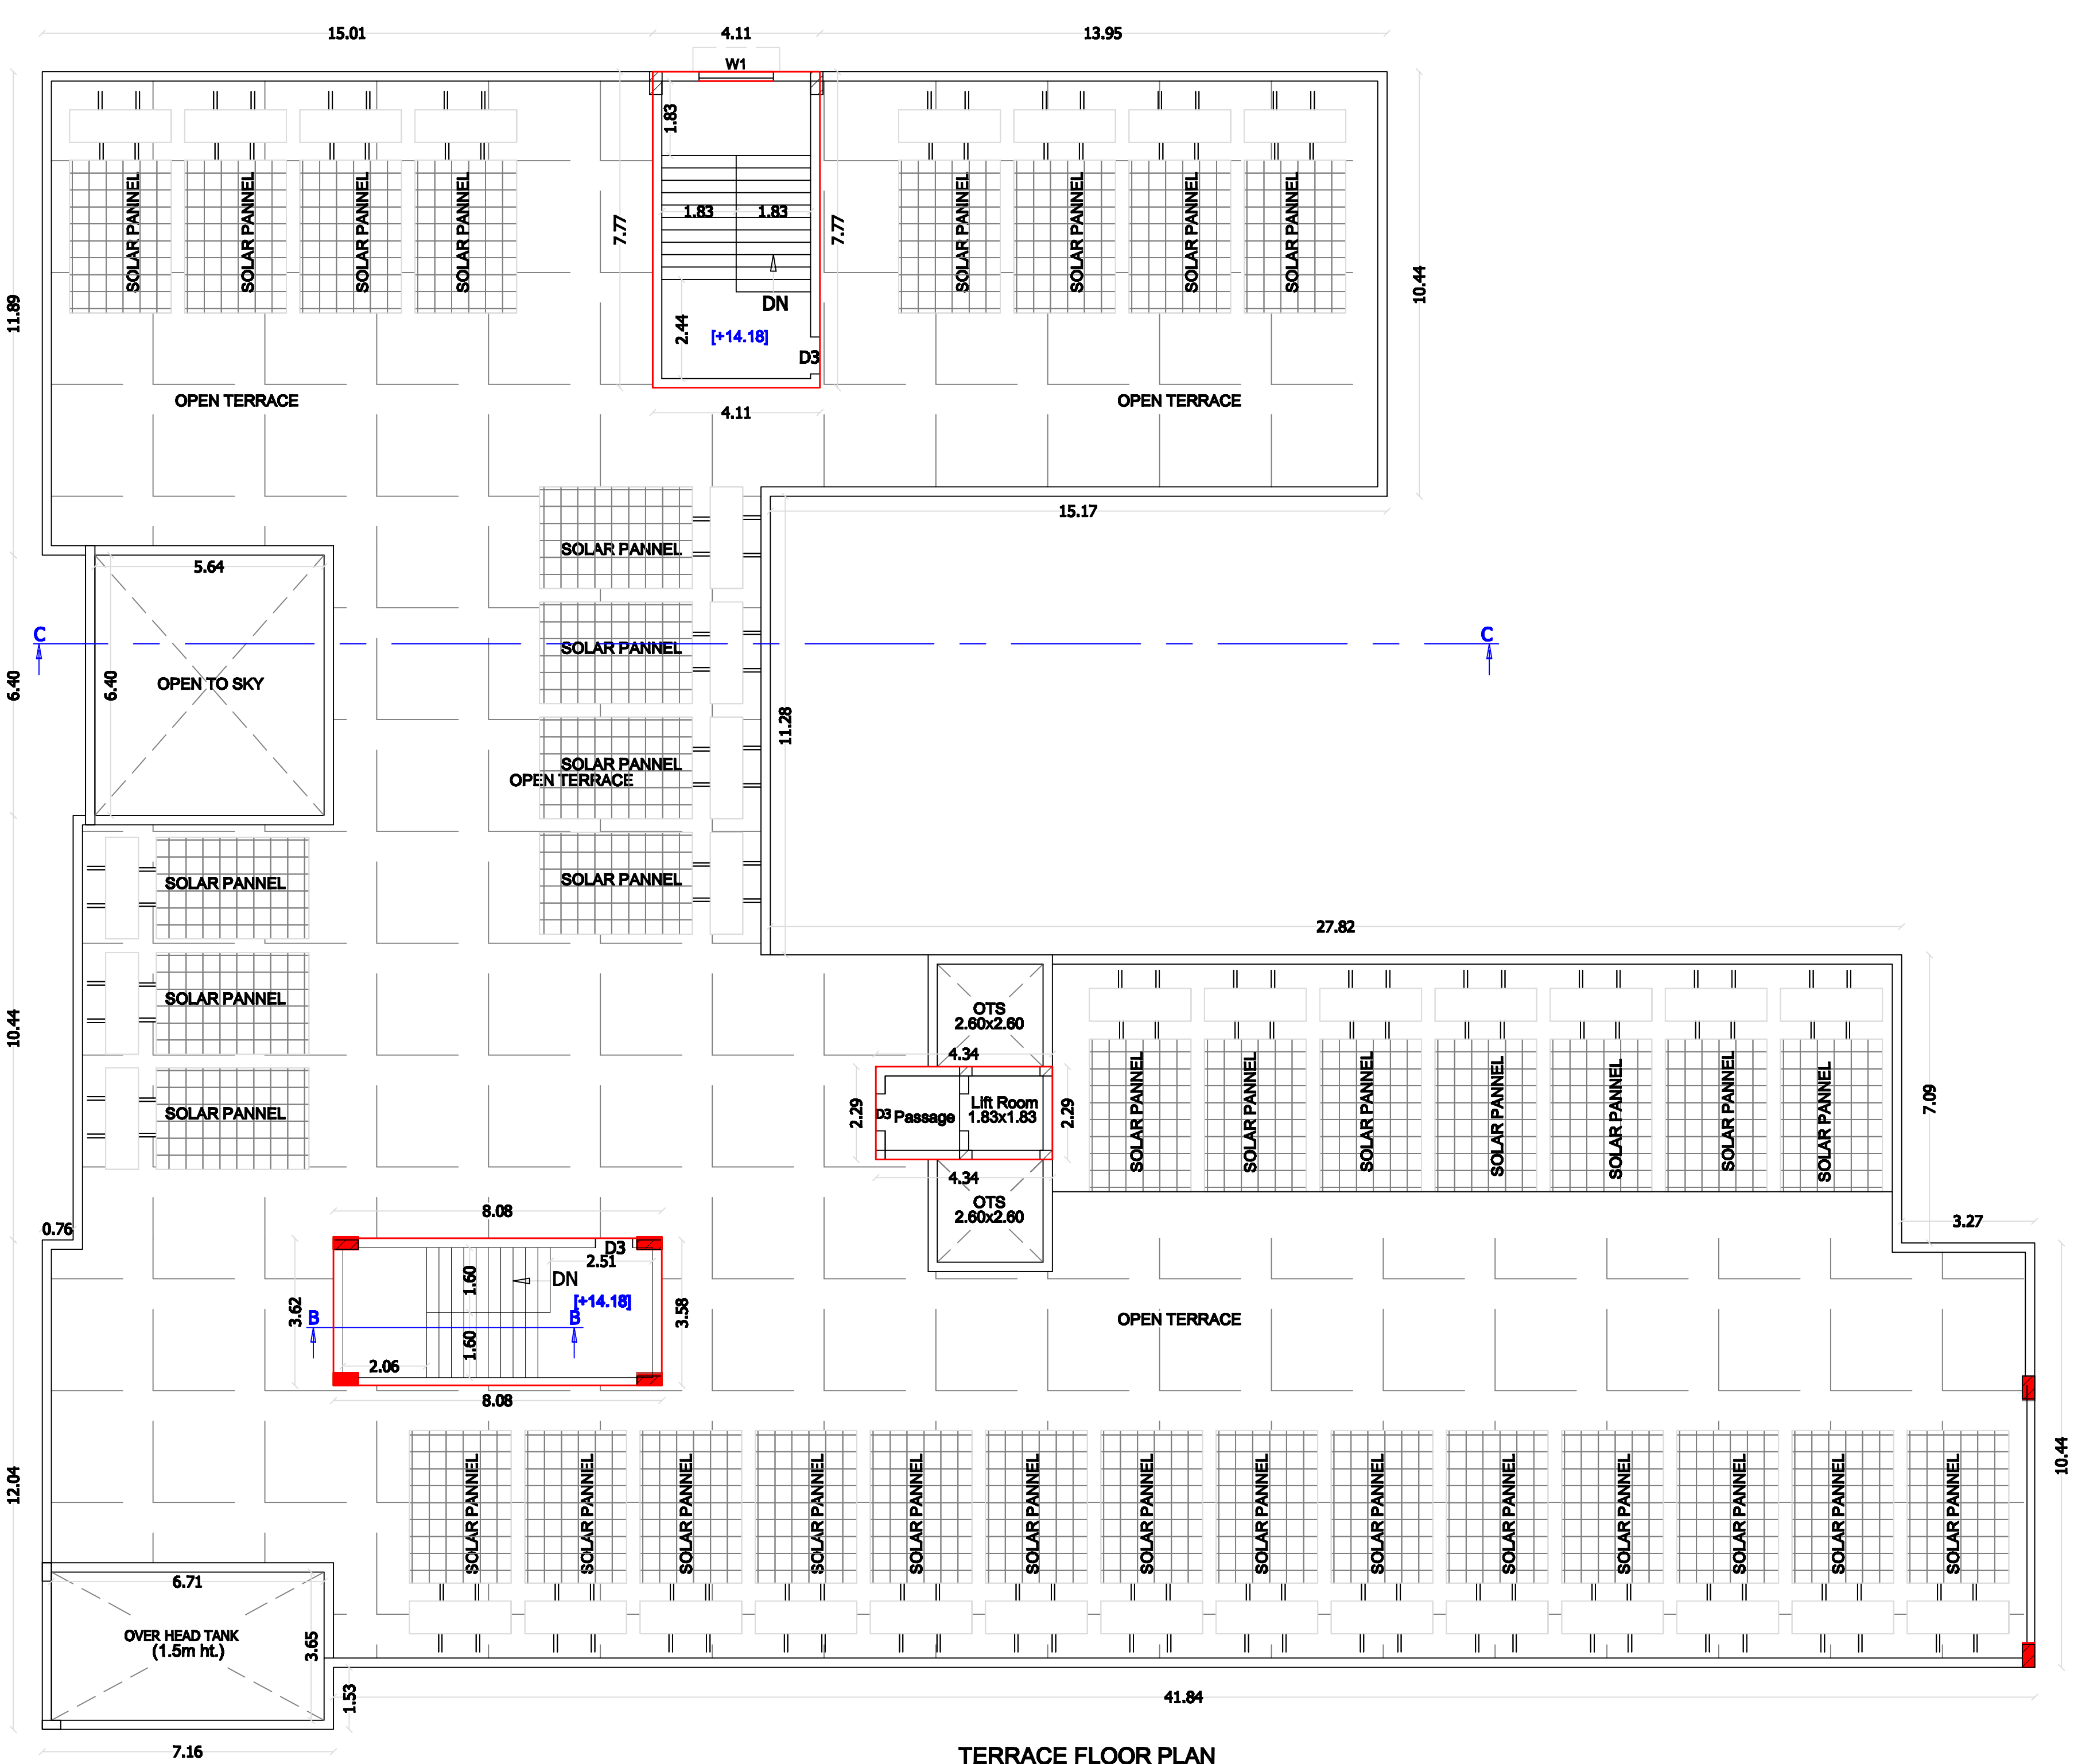

TERRACE FLOOR PLAN

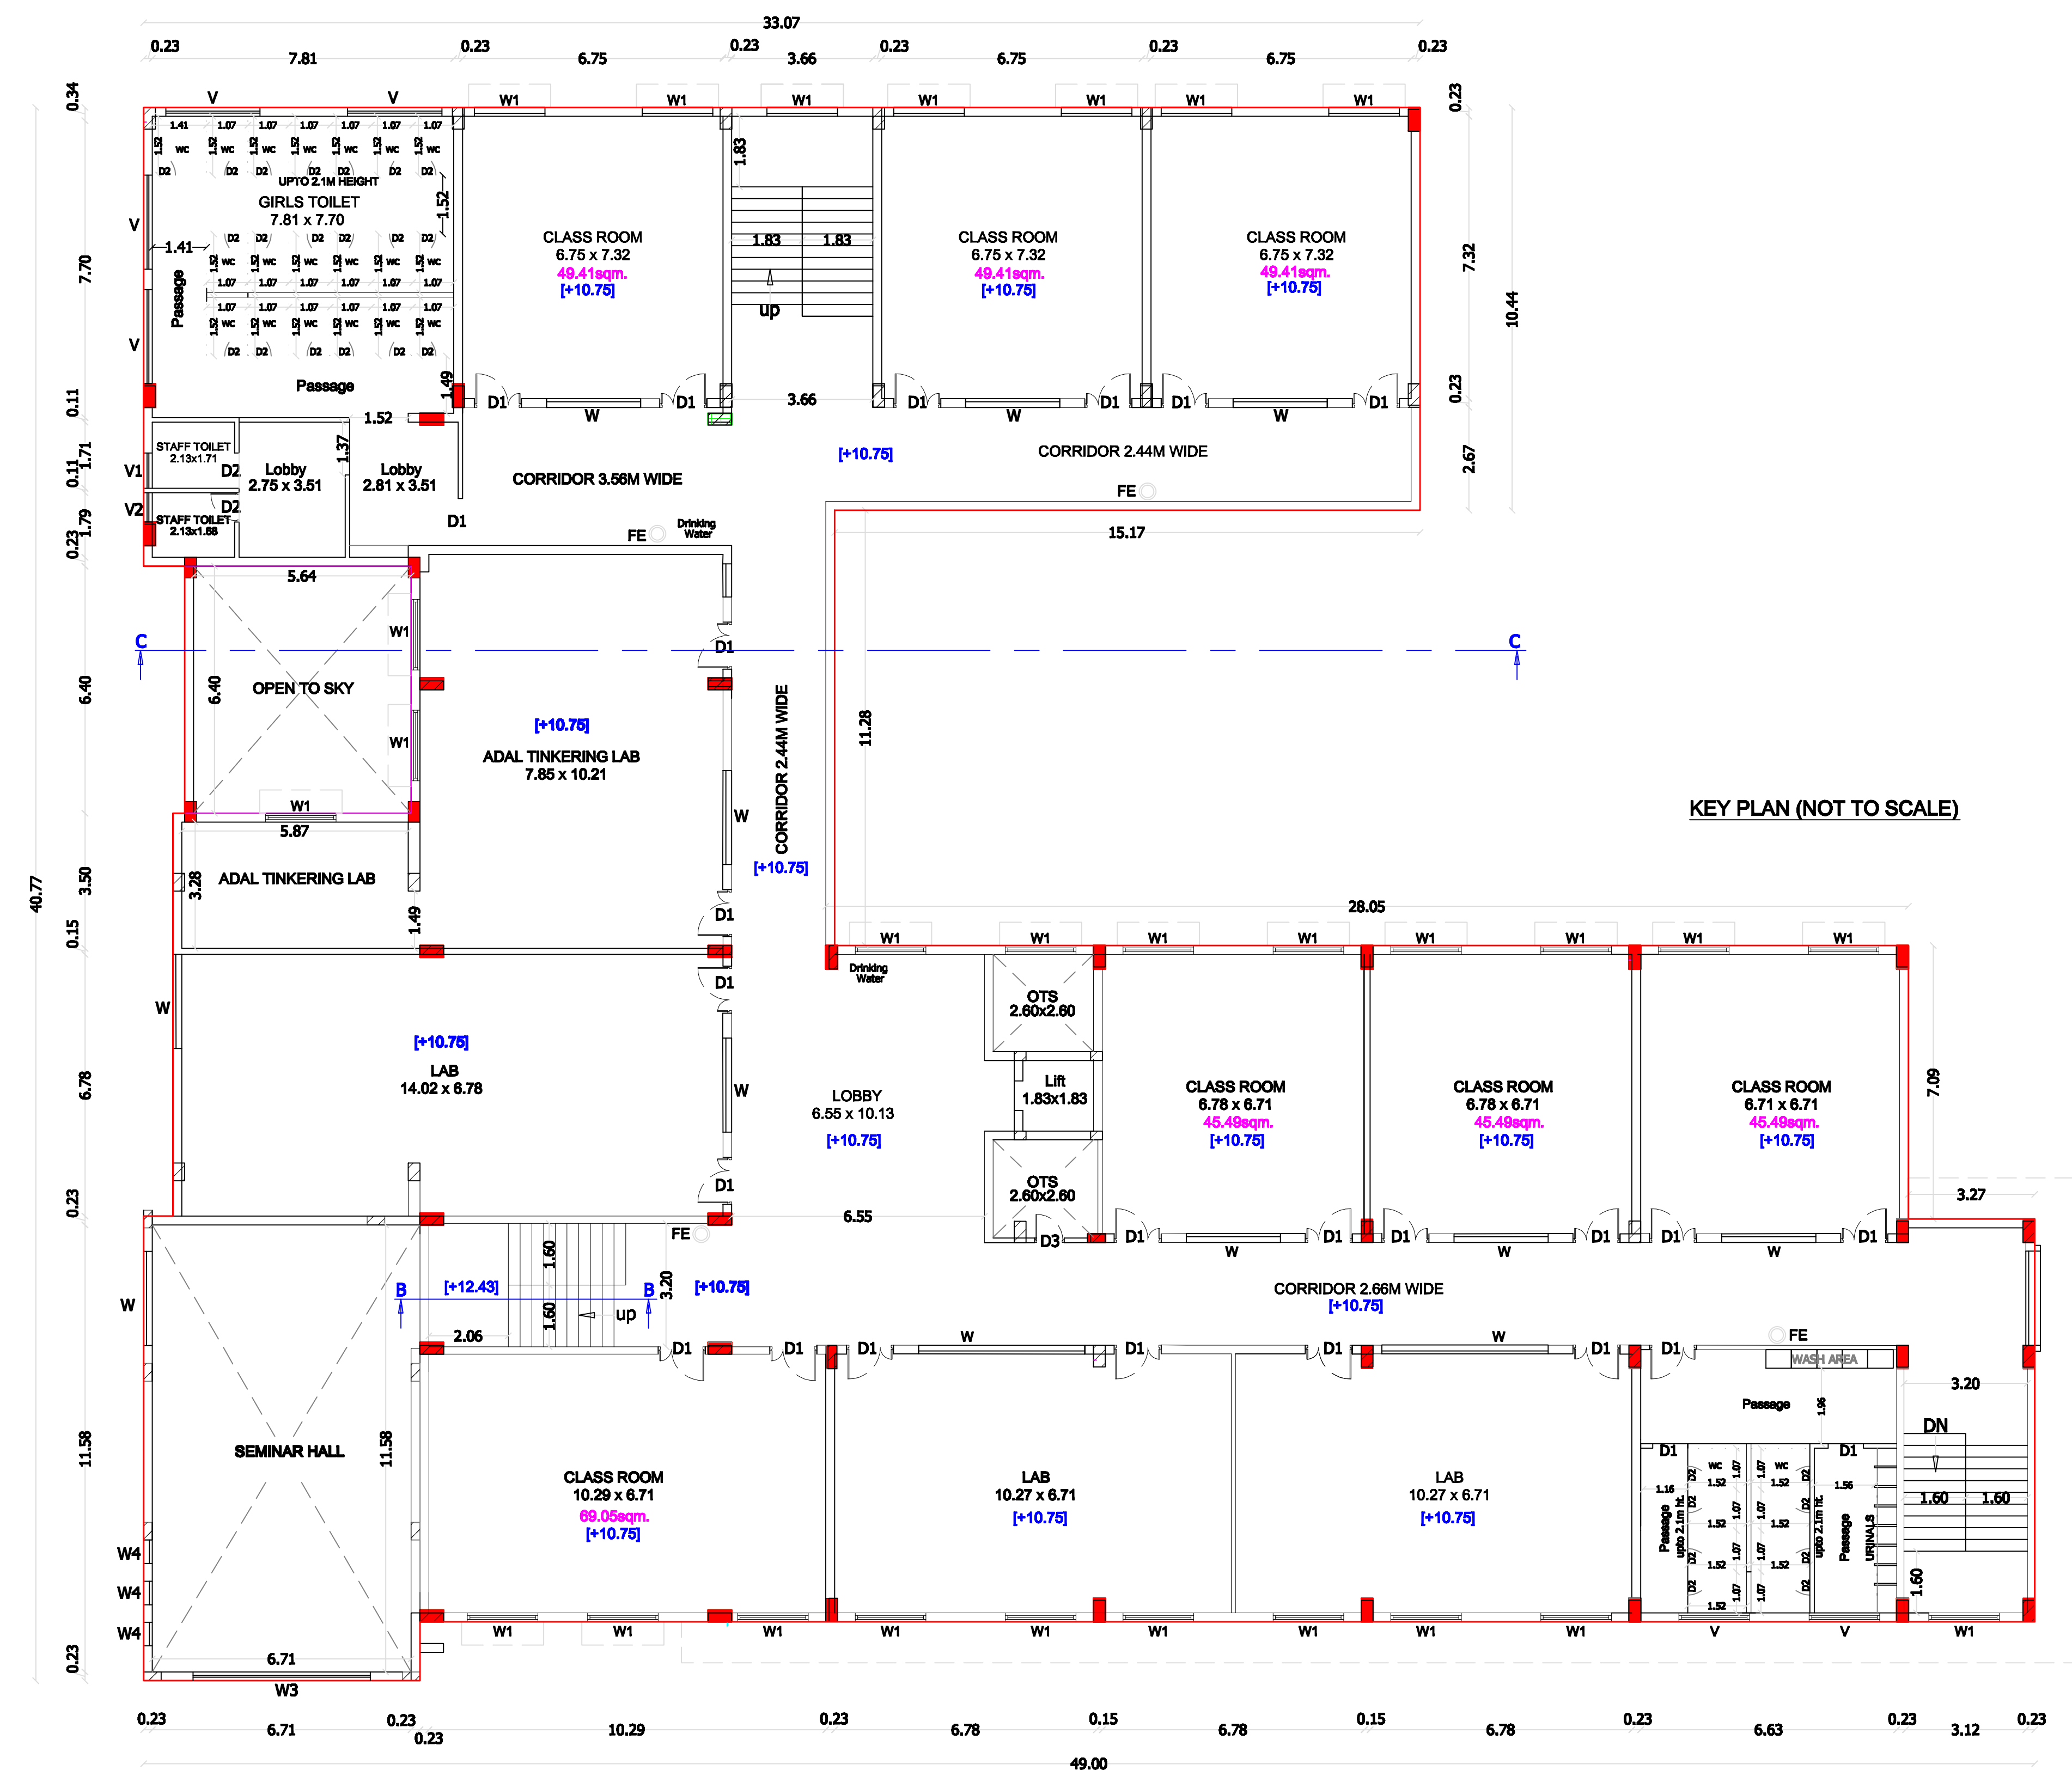

THIRD FLOOR PLAN
(PROPOSED ADDITIONAL)

PLAN SHOWING THE
PROPOSED ADDITIONAL AND ALTERATION CONSTRUCTION OF
EXISTING APPROVED BLOCK-A SCHOOL BUILDING
BY M/s.RATHINAM ARUMUGAM RESEARCH AND EDUCATIONAL FOUNDATION
IN S.F.Nos: 685/1B1A, 1B2A, 685/2A2A; 688/1A1A2C, 688/1B1A, 688/3A & 688/4
AT MADUKARAI ROAD,KURICHI VILLAGE,COIMBATORE CORPORATION.

SCALE = 1: 100

PROPOSED THIRD FLOOR PLAN AND TERRACE FLOOR PLAN

EXISTING APPROVED No. 135/2016 Dated 21/7/2016, DTCP, CHENNAI.
EXISTING APPROVED No. 13/2016 Dated 28/9/2016, KURICHI LPA, COIMBATORE.

AREA REFERENCE:

Sl.No	DESCRIPTION	EXISTING APPROVED AREA		EXISTING APPROVED ACTUAL BUILDING AREA		ALTERATION AND ADDITIONAL AREA TO BE APPROVED	
		FBI Sq.m	Non FBI Sq.m	FBI Sq.m	Non FBI Sq.m	FBI Sq.m	Non FBI Sq.m
1	BLOCK - A (SCHOOL)						
	GROUND FLOOR	1116.90	—	934.11	—	501.85	—
	PARCOLA (Non FBI)	—	87.20	—	—	—	—
	FIRST FLOOR	1116.90	—	858.47	—	520.39	—
	SECOND FLOOR	1116.90	—	858.47	—	520.39	—
	THIRD FLOOR	—	—	—	—	1341.29	—
	TERRACE FLOOR	—	313.11	—	80.06	—	80.05

SCHEDULE OF JOINERY:-

ED	Door	7.32 x 3.05	W	Window	2.44 x 1.63
ED1	Door	4.60 x 3.05	W1	Window	1.83 x 1.63
ED2	Door	2.44 x 3.05	W3	Window	4.60 x 6.50
D	Door	1.83 x 2.10	W4	Window	0.61 x 1.63
D1	Door	1.22 x 2.10	V	Ventilator	2.44 x 0.61
D2	Door	0.76 x 2.10	V1	Ventilator	0.91 x 0.61
D3	Door	0.91 x 2.10	V2	Ventilator	0.76 x 0.76
LD	Lift Door	1.07 x 2.10	LV	Ventilator	0.91 x 1.63

ADDITIONAL CLASS ROOM	AREA In Sqm.	CAR In Nos.	Two Wheeler In Nos.	Cycle In Nos.
GROUND FLOOR	148.23	2	3	15
FIRST FLOOR	148.23	2	3	15
SECOND FLOOR	148.23	2	3	15
THIRD FLOOR	353.74	4	8	36
TOTAL	798.43	10	17	81

FIRE EXTINGUISHER PROVIDED


ALL DIMENSIONS ARE IN METER

V. RAVI B.E.,
REGISTERED CONSTRUCTION ENGINEER,
COIMBATORE LPA/CE/19/05/027
CONSTRUCTION ENGINEER


Er. M. YUVARAJ M.E., MGS.,
Geotechnical Engineer
Reg. No: CGLRGN/REGTE/2019/06/004
yuvraj.gci@gmail.com PH: 97883 19826
GEOTECH. ENGINEER

Er. S. JAGADES
REGISTERED CIVIL ENGINEER (M-1830048)
REGISTERED STRUCTURAL ENGINEER
REGD. NO: 001/RSE - I
31 B, OLD DAMU NAGAR, PULIYAKULAM,
COIMBATORE
STRUCTURAL ENGINEER


For RATHINAM ARUMUGAM RESEARCH AND EDUCATIONAL FOUNDATION
Authorised Signatory / Director
APPLICANT/OWNER

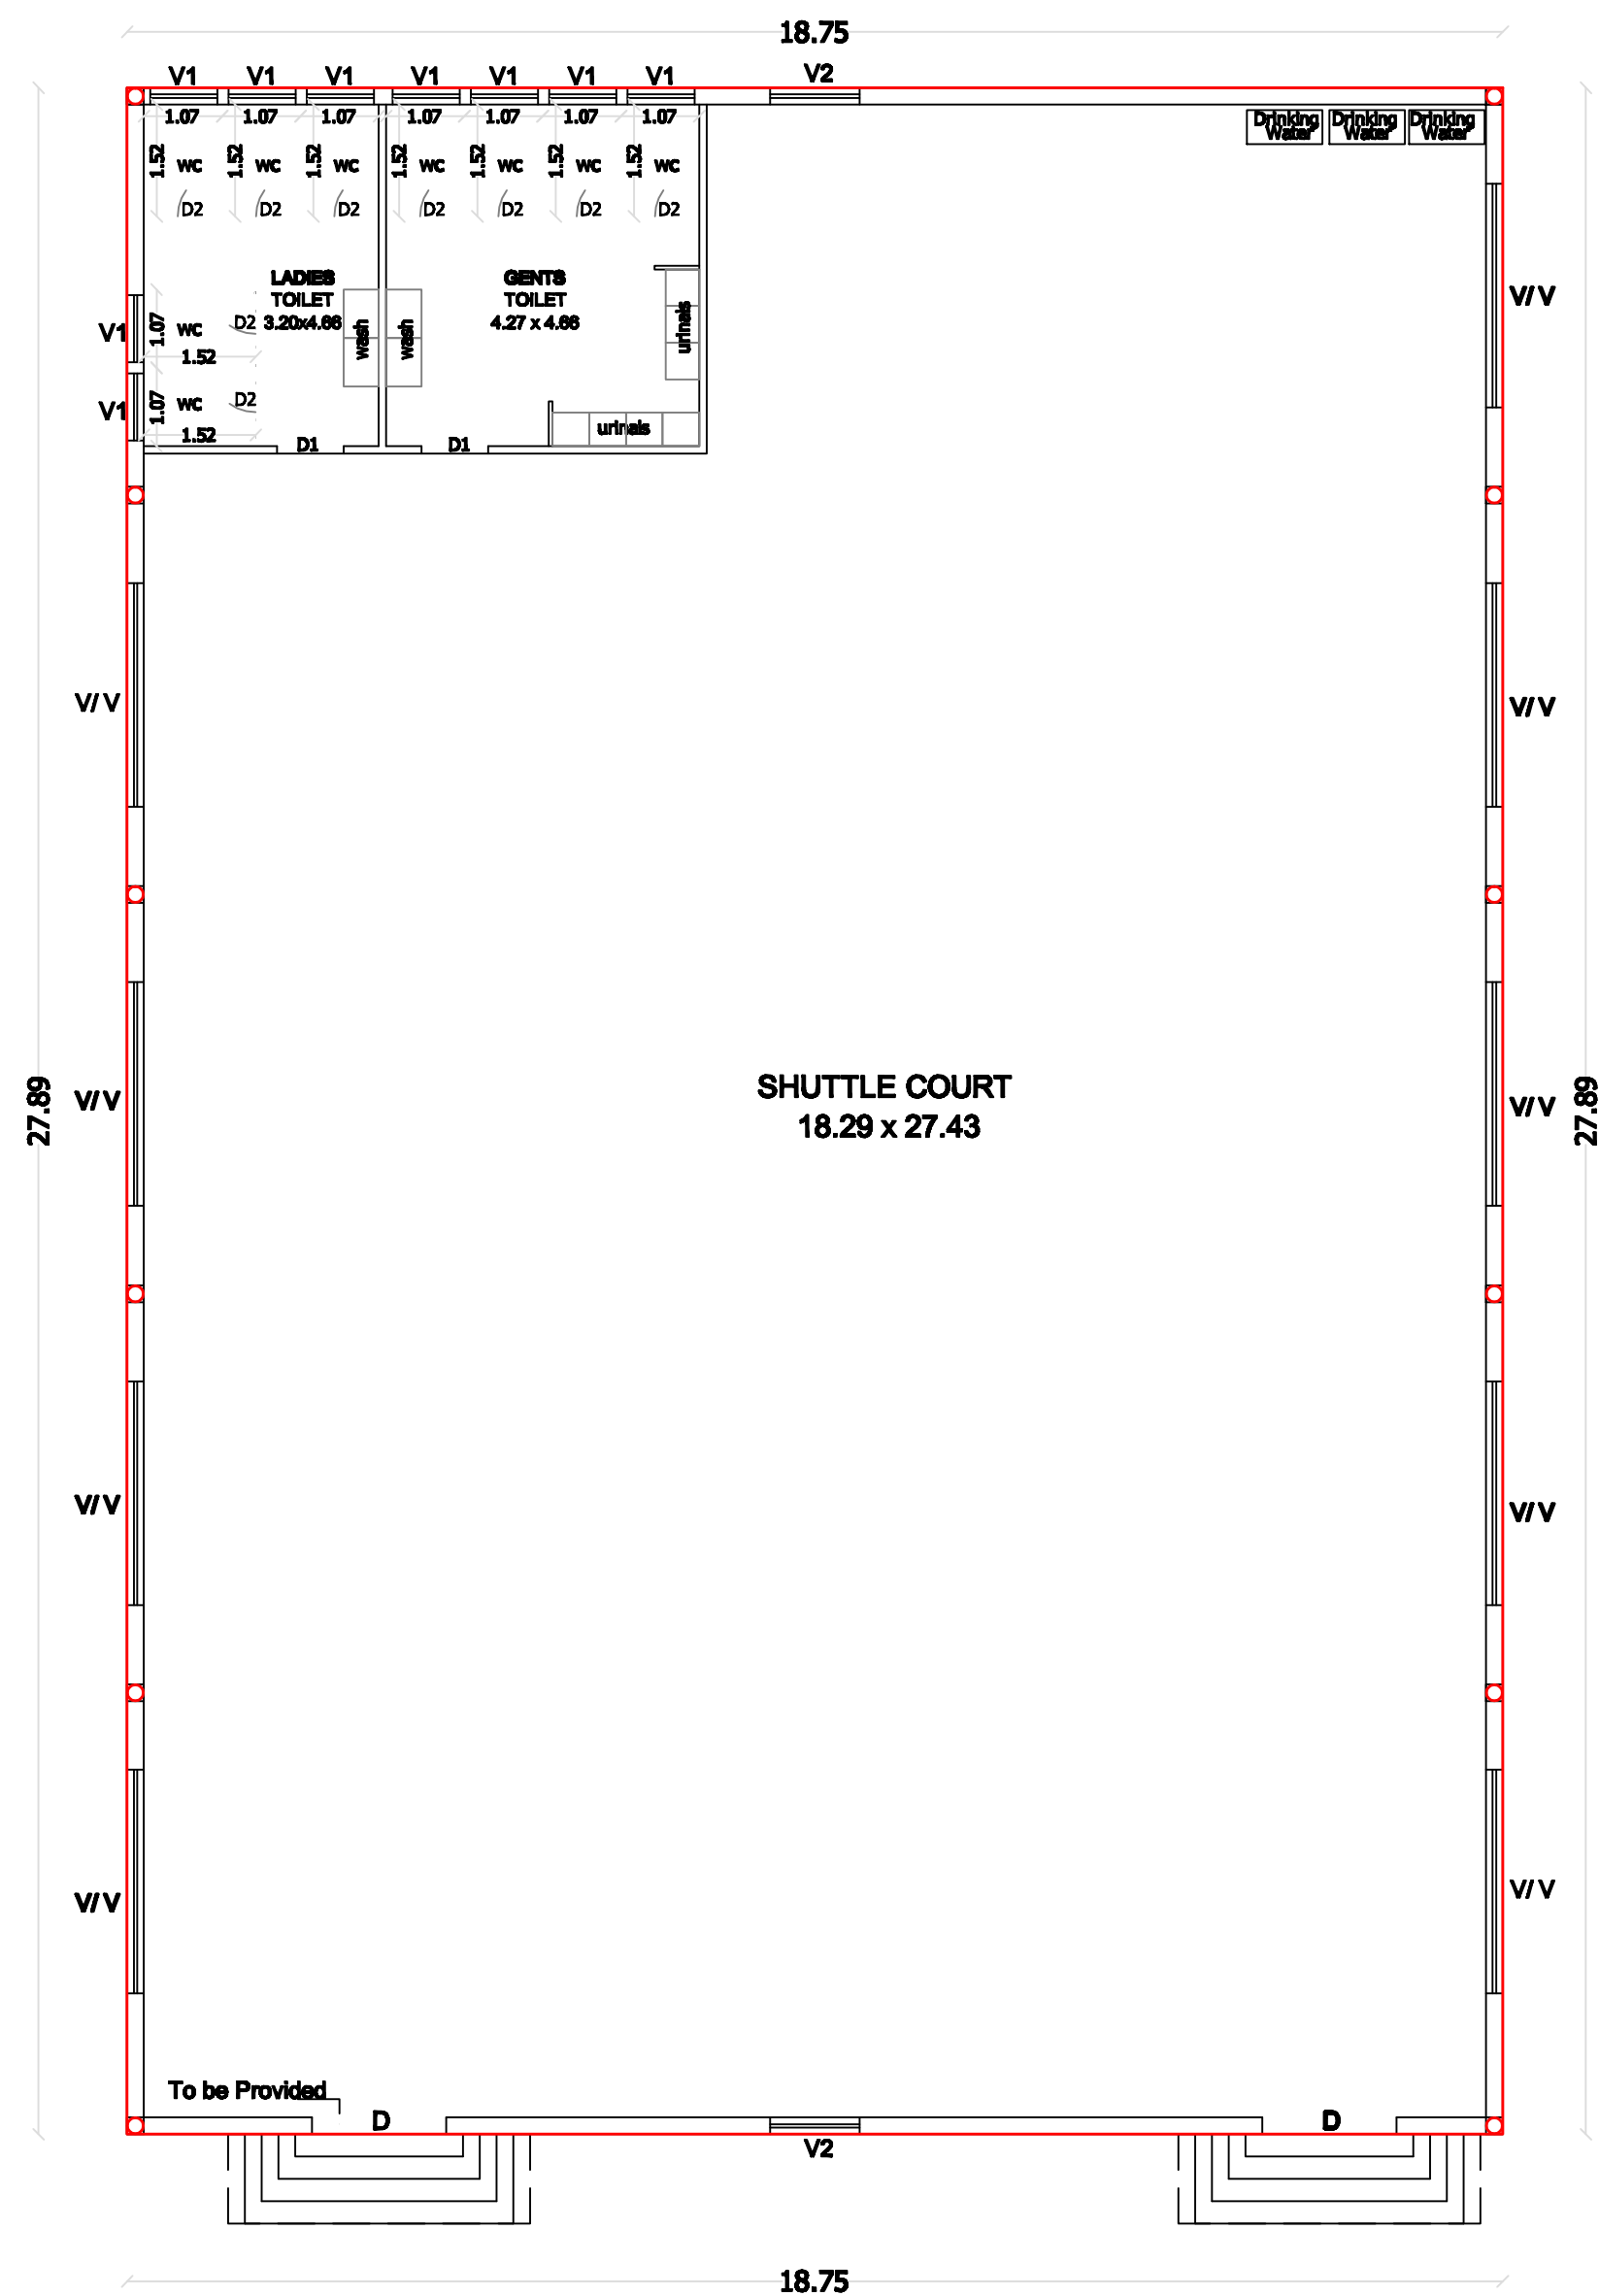

GROUND FLOOR PLAN

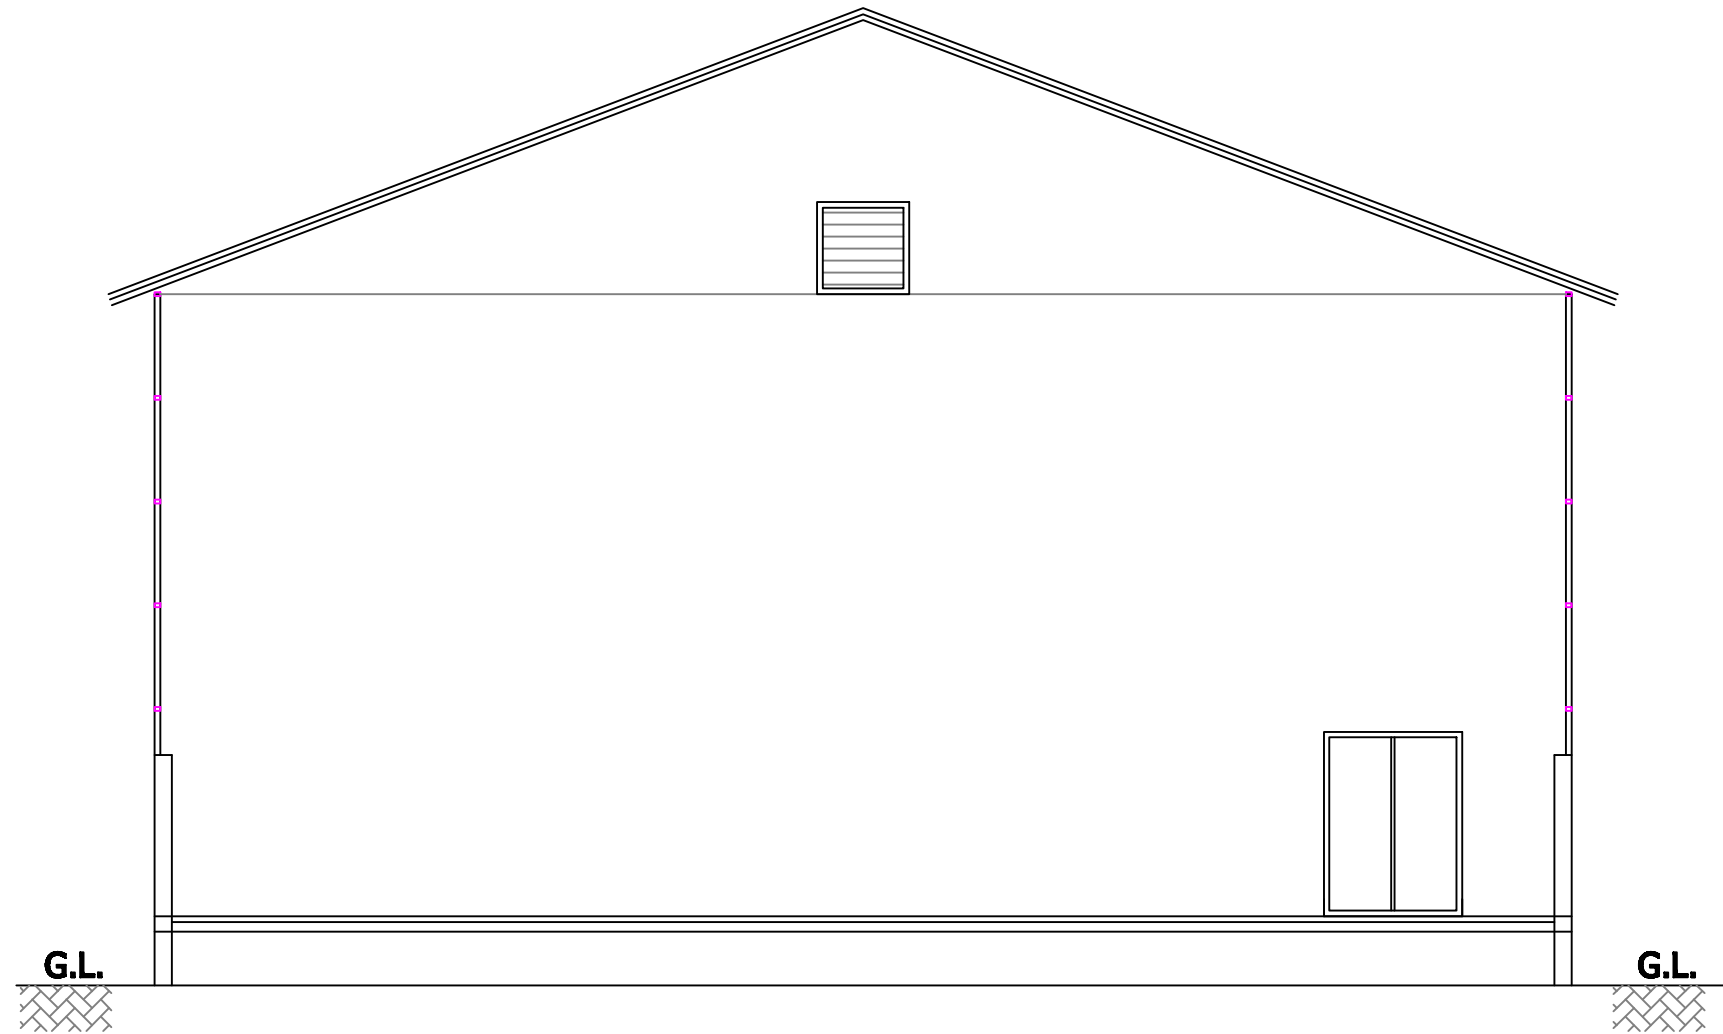

SOUTH SIDE ELEVATION

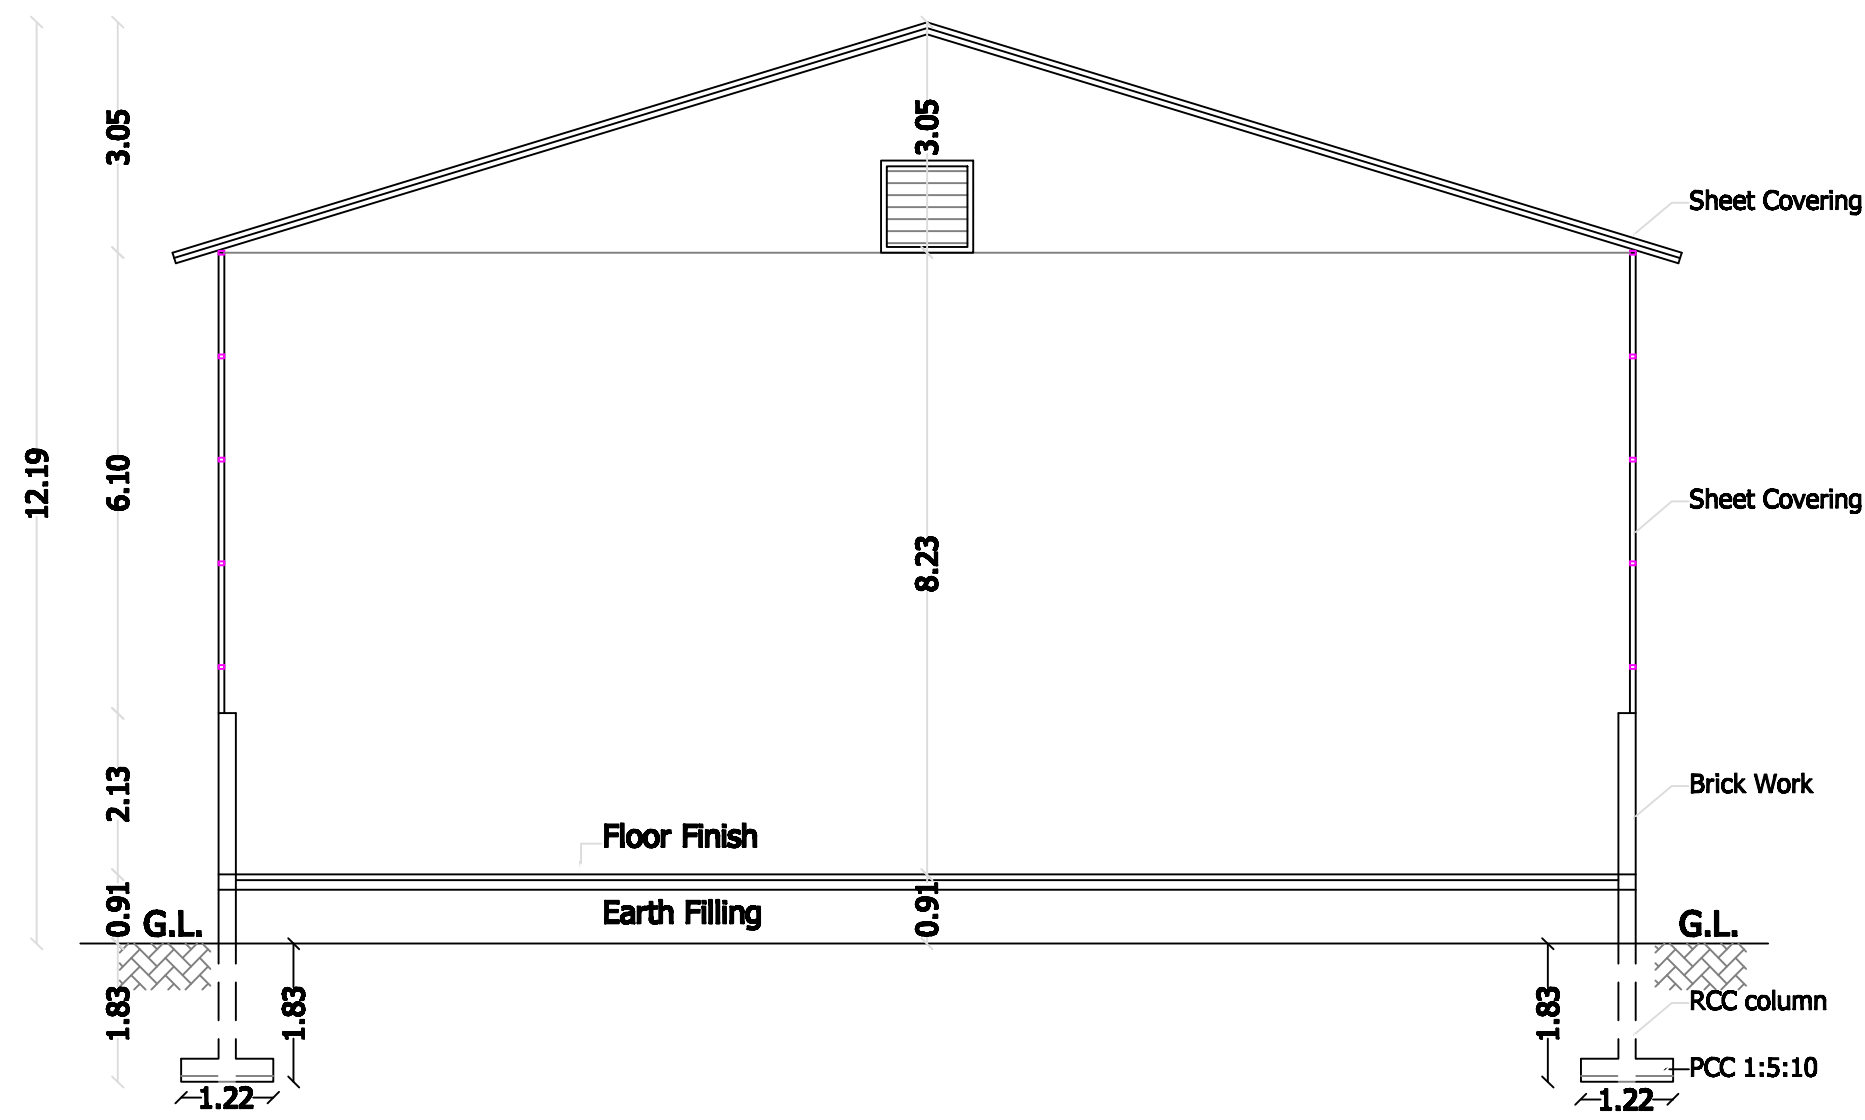

SECTION ON "C-D"

PLAN SHOWING THE
PROPOSED THE ADDITIONAL AND ALTERATION
CONSTRUCTION OF SHUTTLE COURT BUILDING
BY M/s.RATHINAM ARUMUGAM RESEARCH AND EDUCATIONAL FOUNDATION
IN S.F.Nos:685/1B1A,1B2A,685/2A2A;688/1A1A2C,688/1B1A,688/3A&688/4
AT MADDUKARAI ROAD,KURICHI VILLAGE,COIMBATORE CORPORATION.

SCALE = 1: 100


SHUTTLE COURT BUILDING
GROUND FLOOR PLAN

AREA DETAILS:

AREA OF GROUND FLOOR - 522.79SQM.

SCHEDULE OF JOINERY:-

D	Door	1.83 x 2.44
V	Louvered Ventilator	3.05 x 1.22
V1	Ventilator	0.91 x 0.61
V2	Louvered Ventilator	1.22 x 1.63

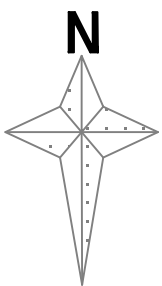

ALL DIMENSIONS ARE IN METER

V. RAVI B.E.,
REGISTERED CONSTRUCTION ENGINEER,
COIMBATORE LPA/CE/19/05/027

Er. M. YUVARAJ ME., MGS.,
Geotechnical Engineer
Reg. No: CGLRGN/RGTE/2018/08/004
yuvaraj.gct@gmail.com PH: 97883 19626

ARCHITECT
BISWAJIT PAUL B. ARCH,
MCoA No: CA/2004/32754

Er. S. JAGADES KANNAN ME(Struct), PE, ME, PRL,
CHARTERED CIVIL ENGINEER (M-1630048)
REGISTERED STRUCTURAL ENGINEER
REGD. NO: 001/RSE - I
31 B, OLD DAMU NAGAR, PULIYAKULAM,
COIMBATORE

For RATHINAM ARUMUGAM RESEARCH
AND EDUCATIONAL FOUNDATION
Authorised Signatory / Director

APPLICANT/OWNER