




FRONT ELEVATION

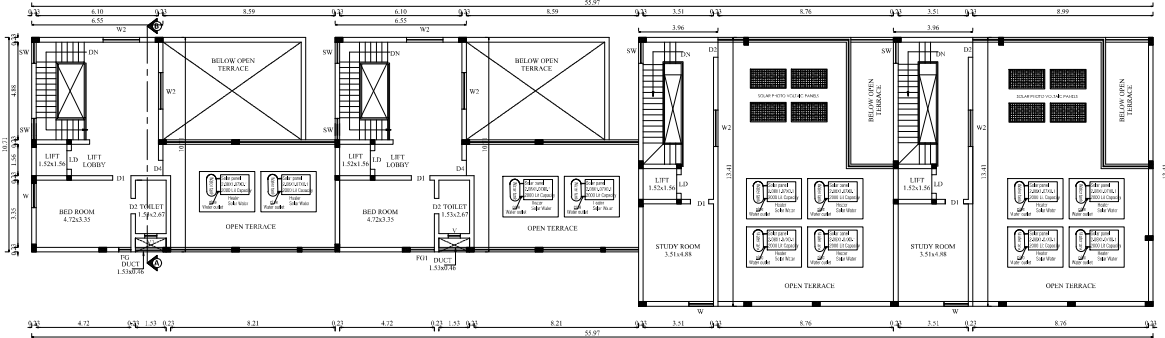

SECOND FLOOR PLAN

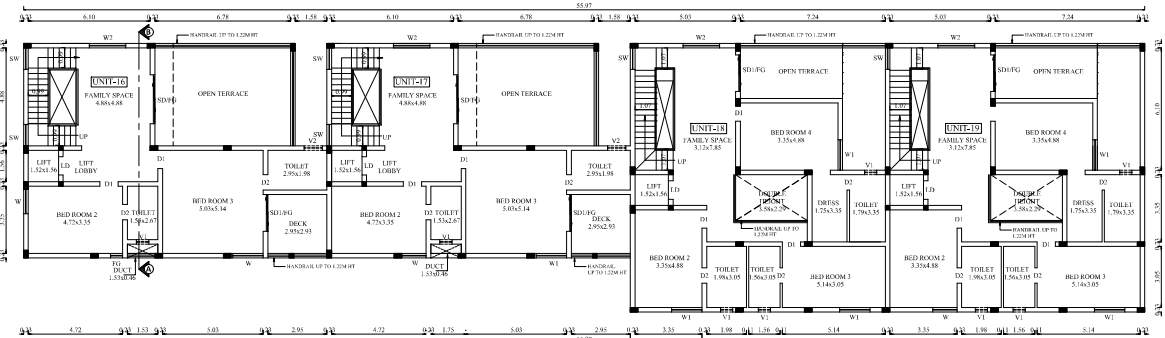

FIRST FLOOR PLAN

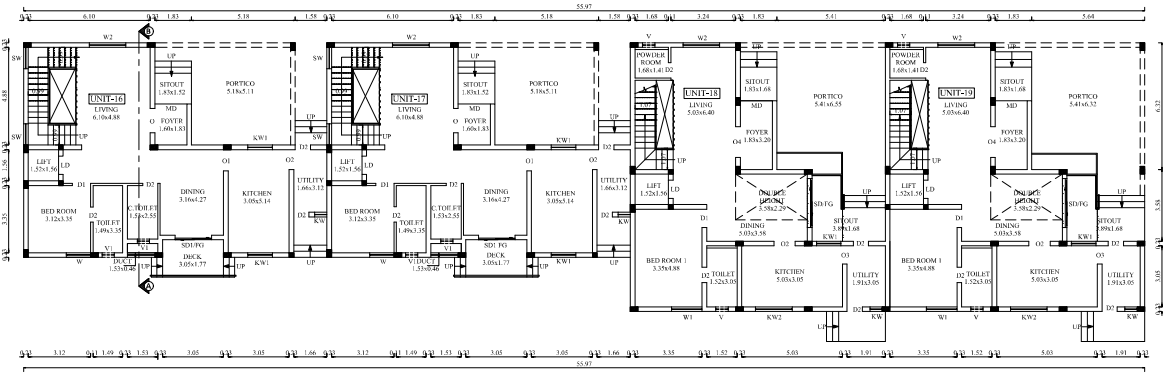

GROUND FLOOR PLAN

BLOCK- 7 (Unit 16 to 19) SHEET NO:6/7

PLAN SHOWING THE PROPOSED CONSTRUCTION OF RESIDENTIAL GROUP DEVELOPMENT VILLAS BUILDING IN S.F.NO: 756/1B1D2,758/3, 759/3A, 759/3B,760/1A,760/1B,760/1C1, 760/1C2,760/1D1,760/1D2 AT KALAPATTI EAST VILLAGE, COIMBATORE NORTH TALUK, COIMBATORE CORPORATION.



Scale 1 : 100

AREA DETAILS:

Floor Name	FSI Area (in Sqm)	Non-FSI Area (in Sqm)	Total Area (in Sqm)
BLOCK-7			
GROUND FLOOR	640.80	-	640.80
FIRST FLOOR	523.11	-	523.11
SECOND FLOOR	248.11	-	248.11
TOTAL	1412.02	-	1412.02

JOINERY DETAILS

NAME	DESCRIPTION	SIZE
MD	MAIN DOOR	1.60 X 2.44
LD	LIFT DOOR	0.91 X 2.44
SD	SLIDING DOOR	2.44 X 2.44
SD1	SLIDING DOOR 1	1.83 X 2.44
D1	DOOR 1	0.91 X 2.44
D2	DOOR 2	0.76 X 2.44
O	OPEN	1.22 X 2.44
O1	OPEN 1	1.07 X 1.52
O2	OPEN 2	0.99 X 1.52
O3	OPEN 3	0.91 X 1.52
O4	OPEN 4	1.52 X 1.52
W	WINDOW	1.22 X 1.52
W1	WINDOW 1	1.52 X 1.52
W2	WINDOW 2	1.83 X 1.52
FG	FIXED GLASS	0.61 X 1.52
FG1	FIXED GLASS	1.22 X 1.52
KW	KITCHEN WINDOW	0.61 X 1.22
KW1	KITCHEN WINDOW 1	1.22 X 1.22
KW2	KITCHEN WINDOW 2	1.83 X 1.22
SW	STAIRCASE WINDOW	1.07 X 1.52
V1	VENTILATOR 1	0.61 X 0.91
V2	VENTILATOR 2	0.91 X 0.61

G. Srinivasan
G. SRINIVASAN, B.E. (Mech), P.E.
Construction Engineer (CE)
14/2 & 4, Arunachal Road
Opp. Tropic Towers, Peelamedu
Coimbatore - 641 004
Coimbatore - LPA/CE/1807/691

Construction Engineer

G. Vidya

VIDYA SRINIVASAN
CA/ 2015/69371
VESTA ARCHITECTS
252, Avinashi Road,
Peelamedu,
Coimbatore - 641 004.



Architect

G. Nirmal
G. NIRMAL CHANDER ME (Structures) MIE
Chartered Engineer - M 57946
Structural Consultant
25, New Damu Nagar, Pulikallam Road,
Coimbatore - 641 037.

Structural Engineer


H. Ashwin

Applicant

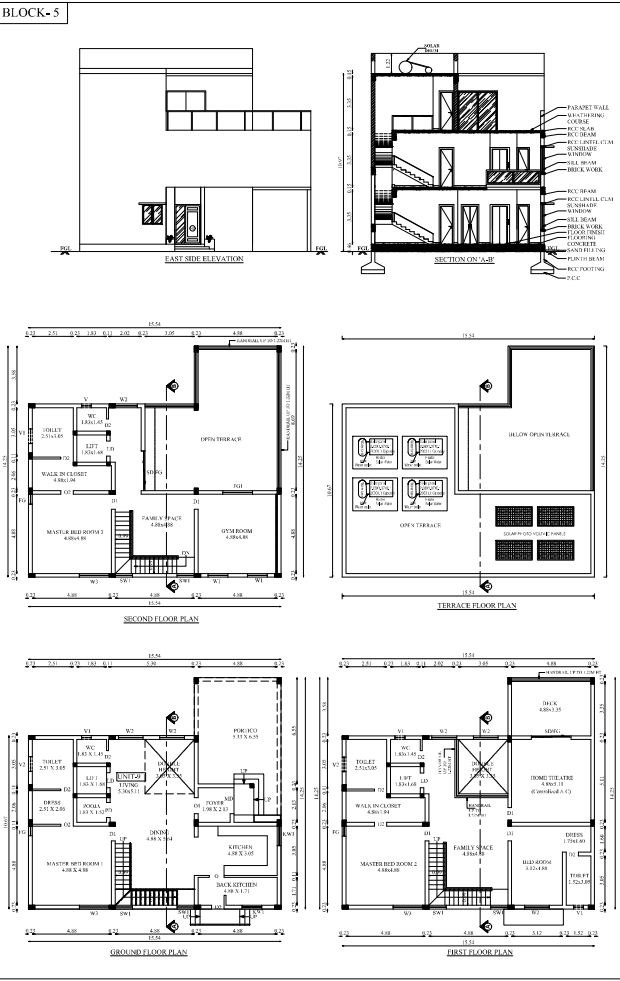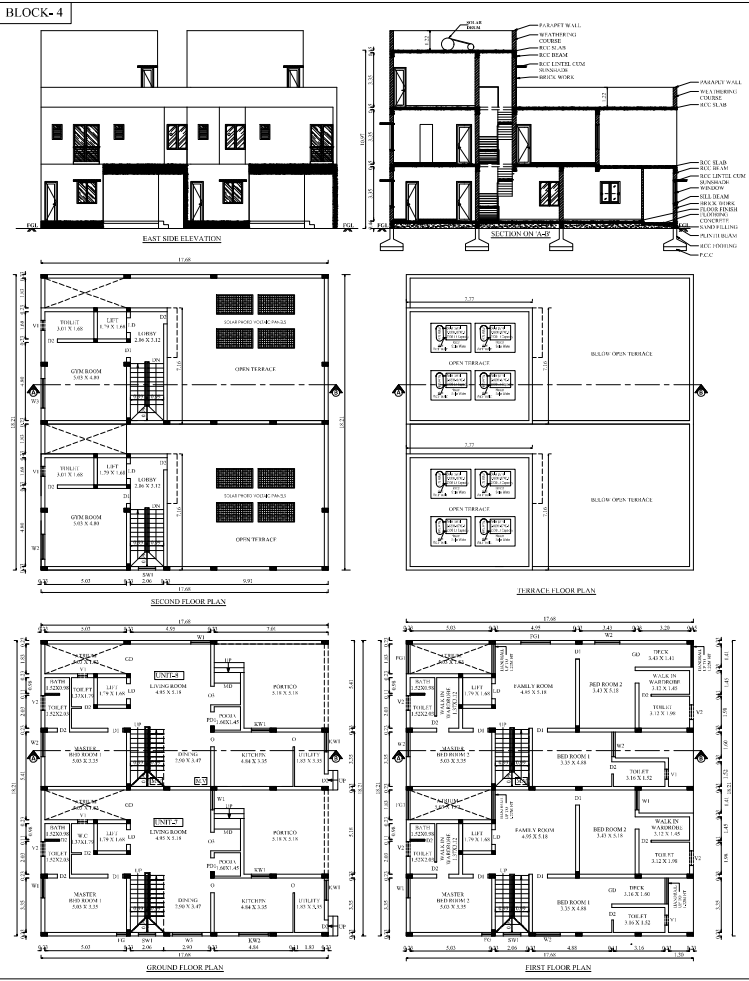



BLOCK-4 (Unit # 7 & 8)		SHEET NO.47
BLOCK-4 (Unit # 7 & 8)		BLOCK-4 (Unit # 7 & 8)
Scale 1 : 100		
AREA DETAILS:		

BLOCK- 2

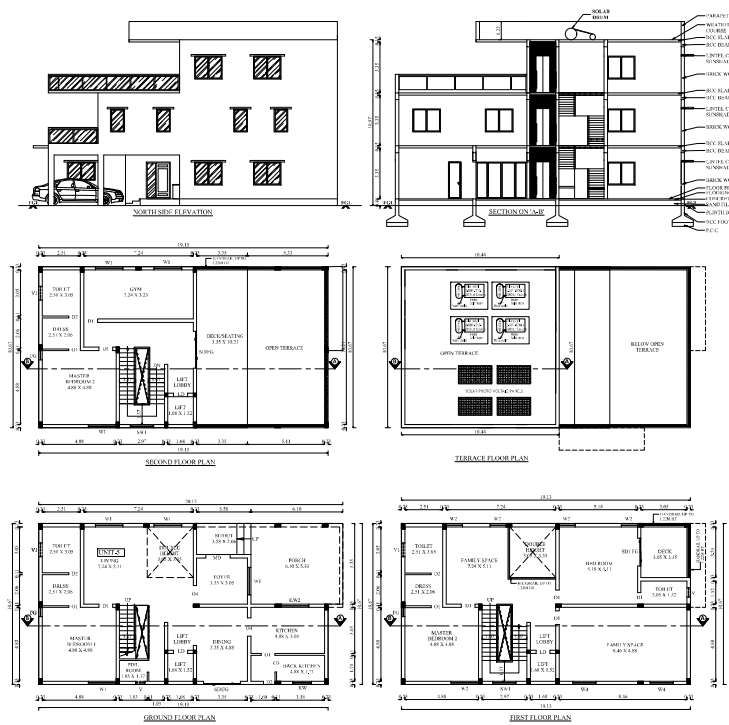


BLOCK- 3

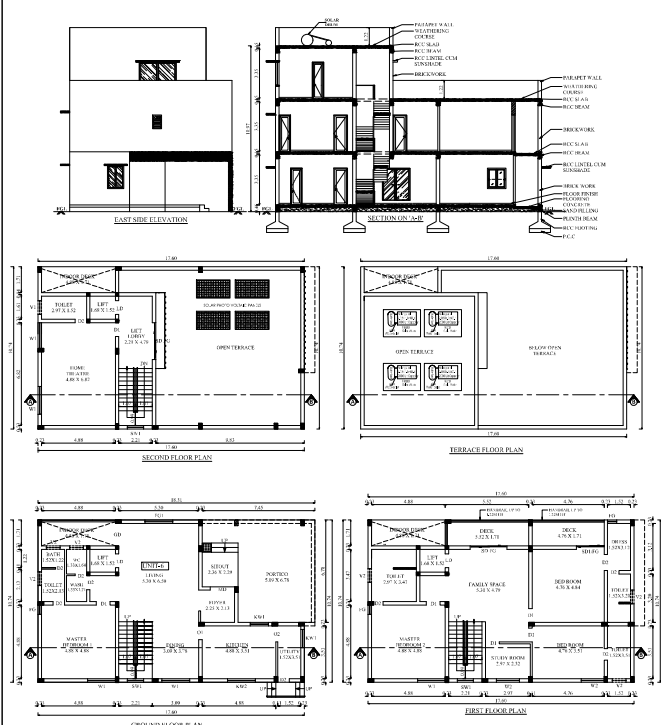[illegible]

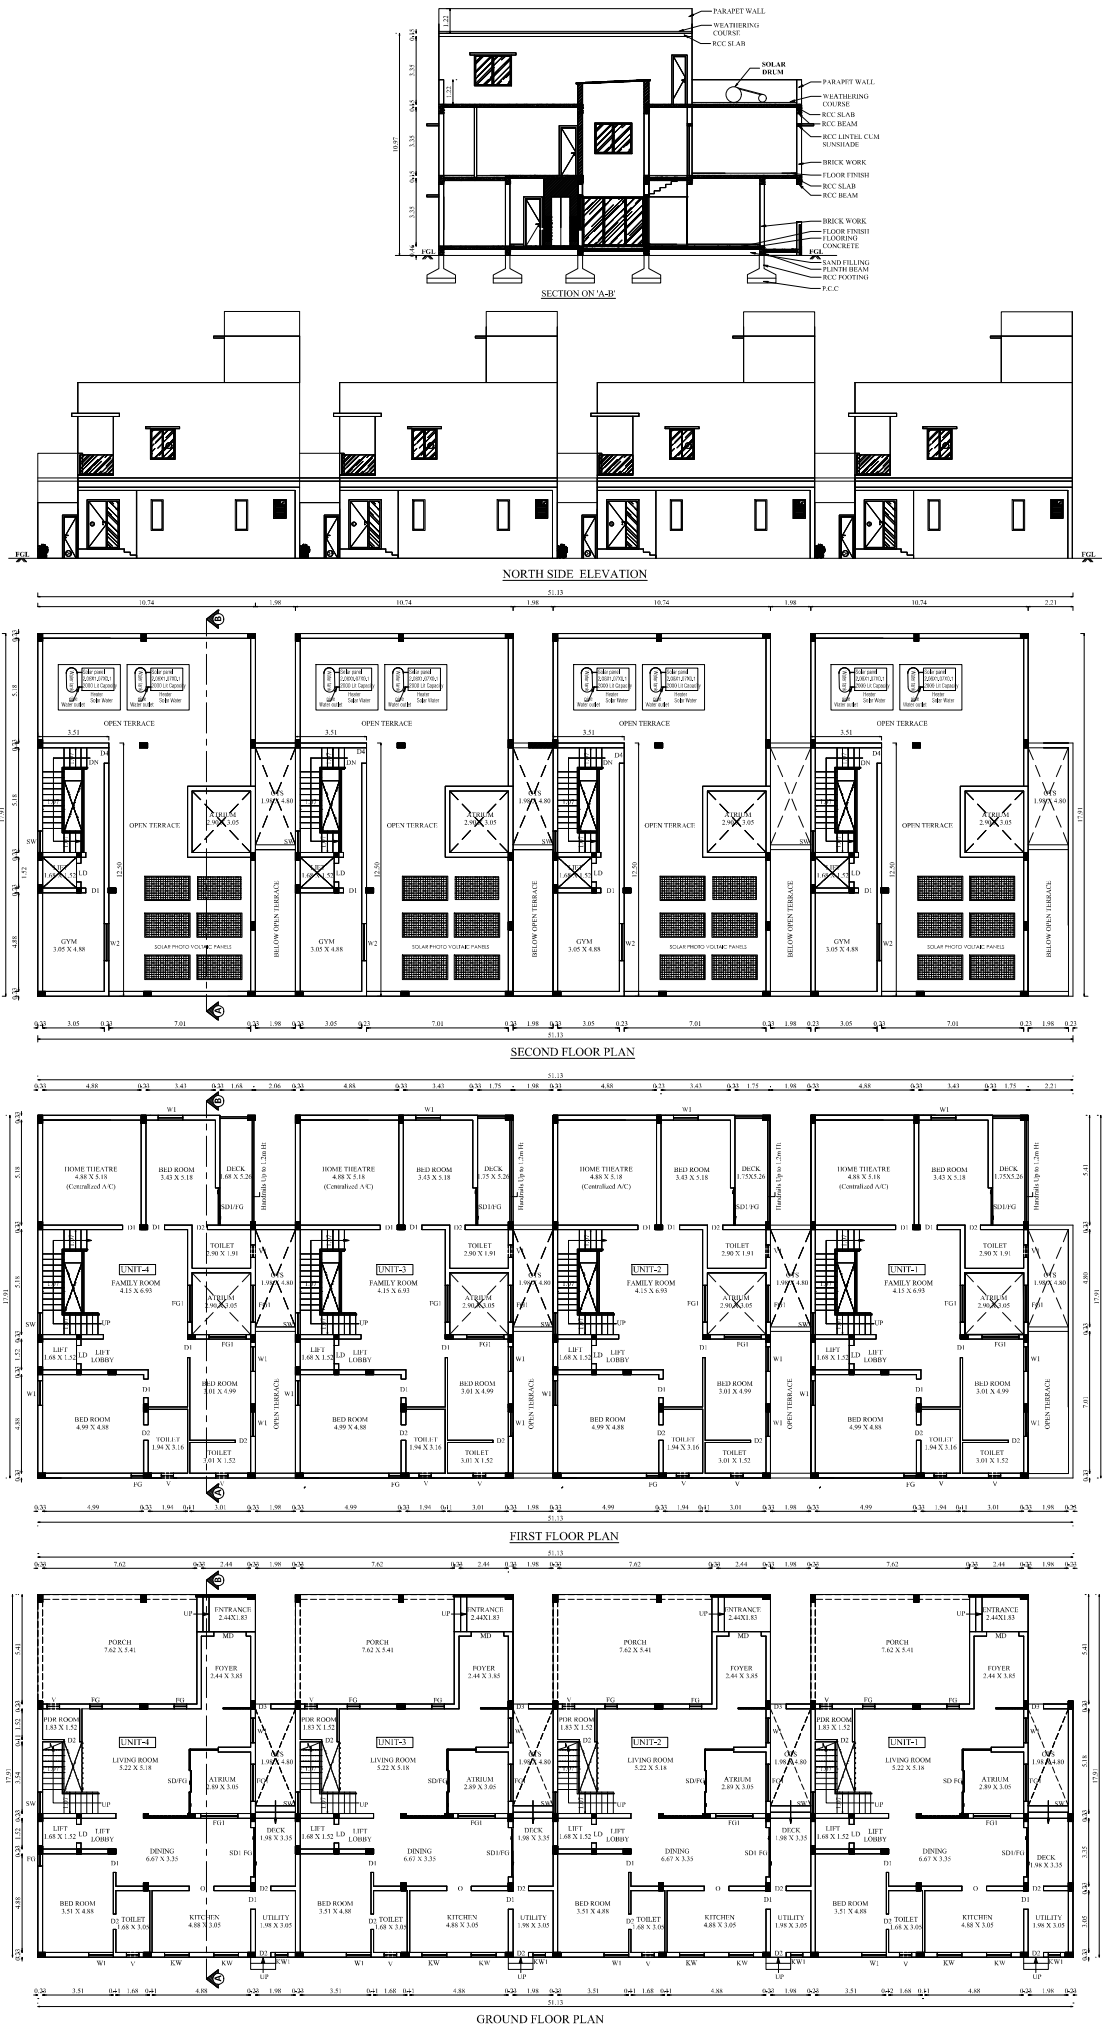

BLOCK-1 (Unit 1 to 4) SHEET NO:2/7

PLAN SHOWING THE PROPOSED CONSTRUCTION OF RESIDENTIAL GROUP DEVELOPMENT VILLAS BUILDING IN S.F.NO: 756/1B1D2,758/3, 759/3A, 759/3B,760/1A,760/1B,760/1C1, 760/1C2,760/1D1,760/1D2 AT KALAPATTI EAST VILLAGE, COIMBATORE NORTH TALUK, COIMBATORE CORPORATION.

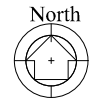

Scale 1 : 100

AREA DETAILS:

Floor Name	FSI Area (in Sqm)	Non-FSI Area (in Sqm)	Total Area (in Sqm)
BLOCK-1			
GROUND FLOOR	833.44	-	833.44
FIRST FLOOR	735.62	-	735.62
SECOND FLOOR	175.24	-	175.24
TOTAL	1744.30	-	1744.30

JOINERY DETAILS

NAME	DESCRIPTION	SIZE
MD	MAIN DOOR	1.60 X 2.44
LD	LIFT DOOR	0.91 X 2.44
SD/FG	SLIDING DOOR/FIXED GLASS	3.16 X 2.44
SD/FG	SLIDING DOOR 1/FIXED GLASS	2.44 X 2.44
O	OPEN	1.22 X 2.44
D1	DOOR 1	0.91 X 2.44
D2	DOOR 2	0.76 X 2.44
D3	DOOR 3	0.69 X 2.44
FG	FIXED GLASS	0.61 X 1.52
FG1	FIXED GLASS 1	1.83 X 1.52
W1	WINDOW 1	1.22 X 1.52
W2	WINDOW 2	1.83 X 1.52
KW	KITCHEN WINDOW	1.22 X 1.22
KW1	KITCHEN WINDOW 1	0.61 X 1.22
SW	STAIRCASE WINDOW	1.07 X 1.52
V	VENTILATOR	0.61 X 0.91

G. Srinivasan
G. SRINIVASAN, S.E (Hons), FIE
Construction Engineer (CE)
142 & 4, Arunachi Road
Opp. Tirupur Tailors, Peelamedu
Coimbatore - 641 004
Coimbatore - LPA/CE/1907/001

Construction Engineer

Vidya Srinivasan

VIDYA SRINIVASAN
CAI/2015/69371
VESTA ARCHITECTS
252, Avinashi Road,
Peelamedu,
Coimbatore - 641 004.

Architect

G. Nirmal Chander
G. Nirmal Chander ME (Structures) MIE
Chartered Engineer - M 57946
Structural Consultant
25, New Damu Nagar, Pullalakulam Road,
Coimbatore - 641 037.

Structural Engineer

H. Ashwin

Applicant

