



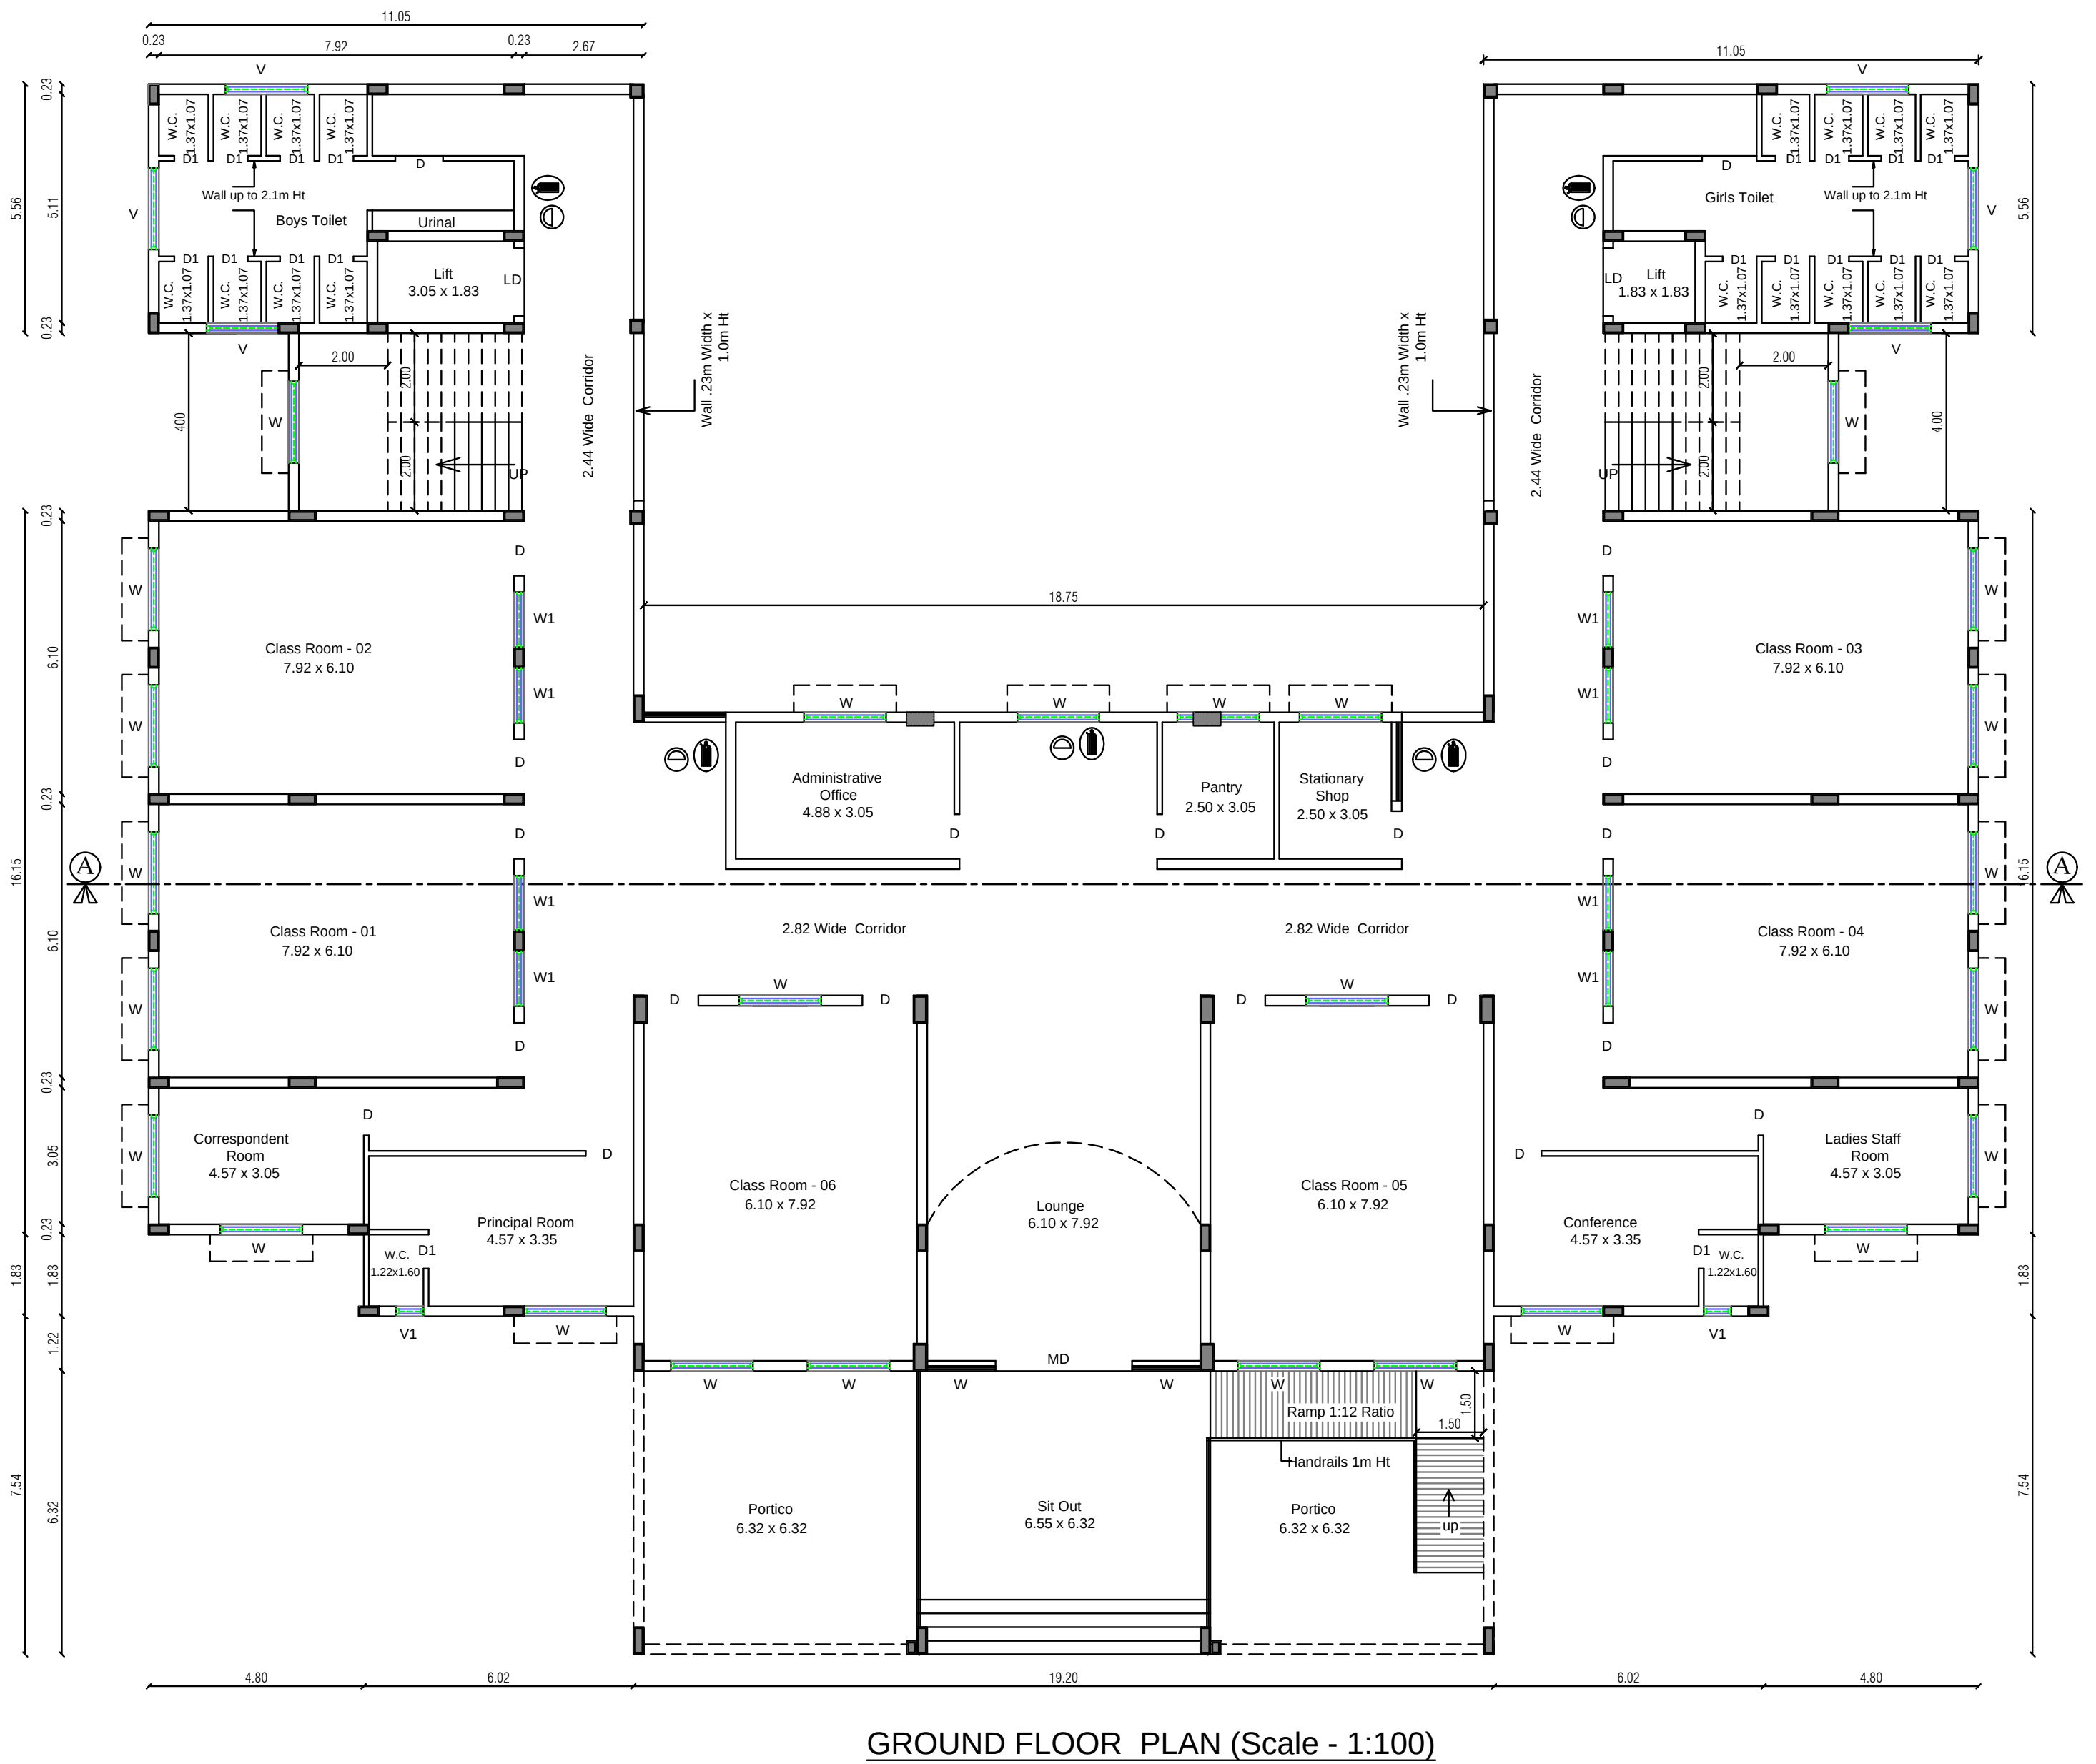


GROUND FLOOR PLAN (Scale - 1:100)

S.Karthik
Surveyor

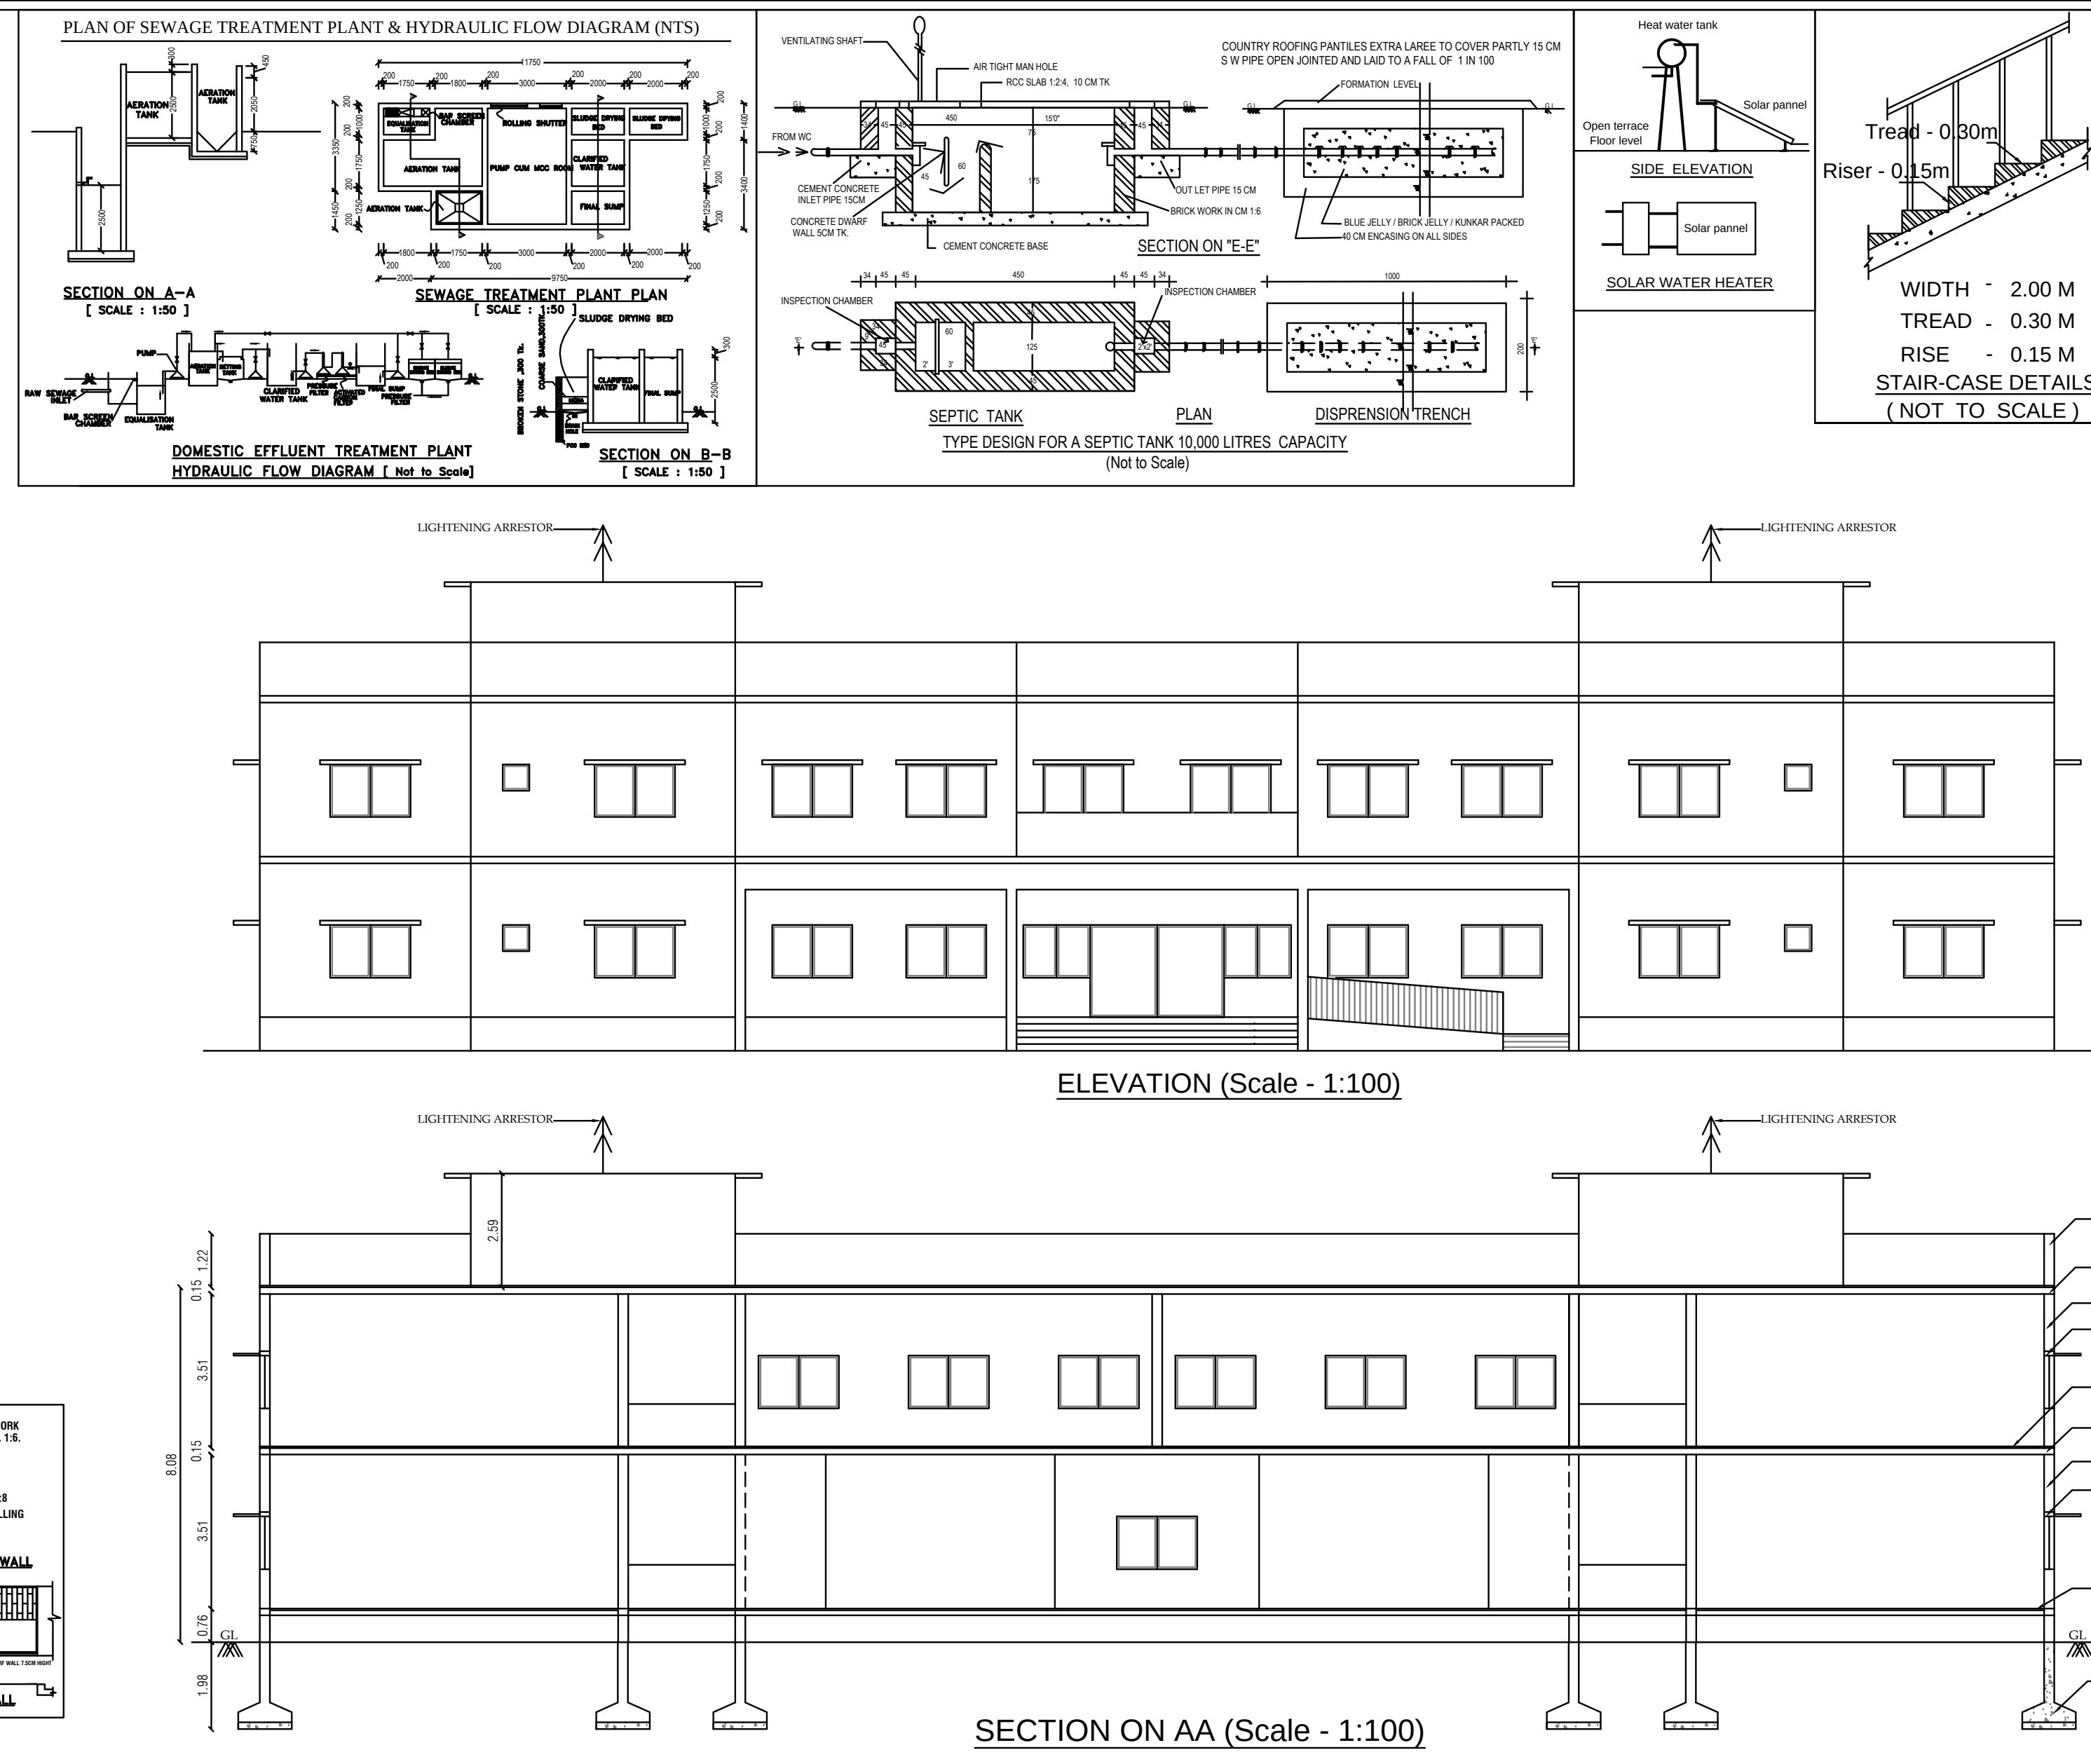


SECTION ON AA (Scale - 1:100)

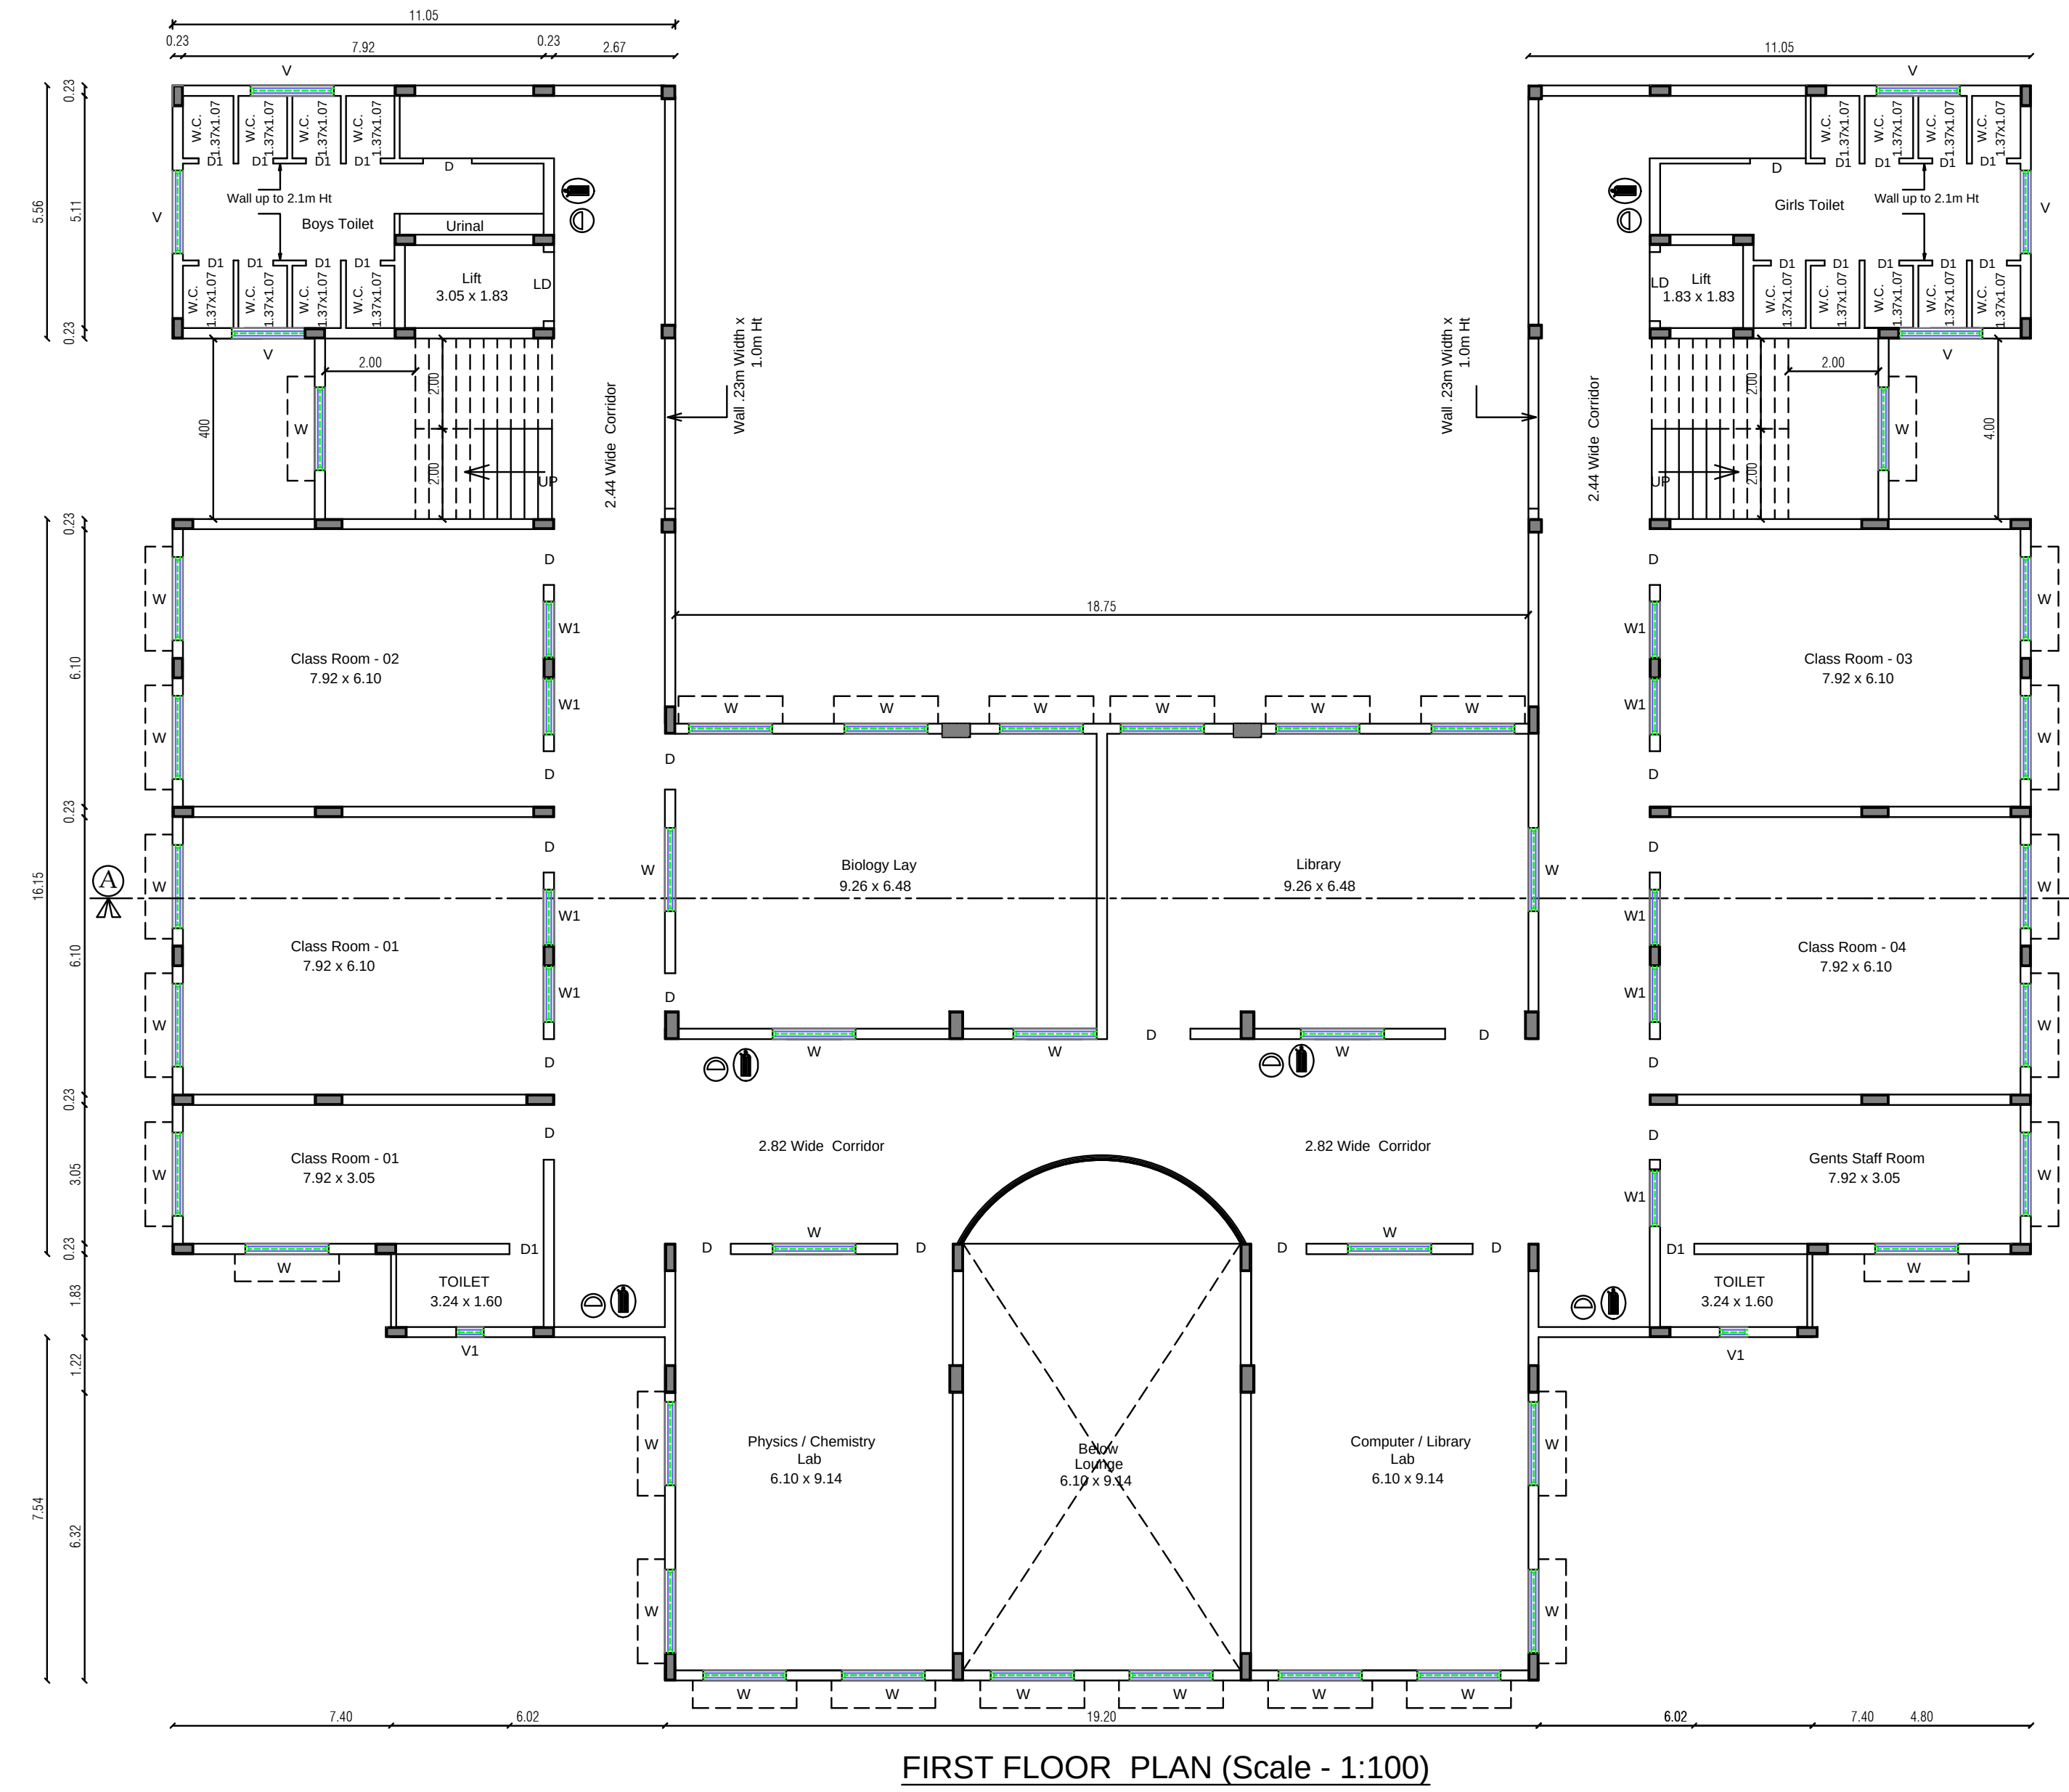

FIRST FLOOR PLAN (Scale - 1:100)

L.Vanitha
Draughtsman Grade - III

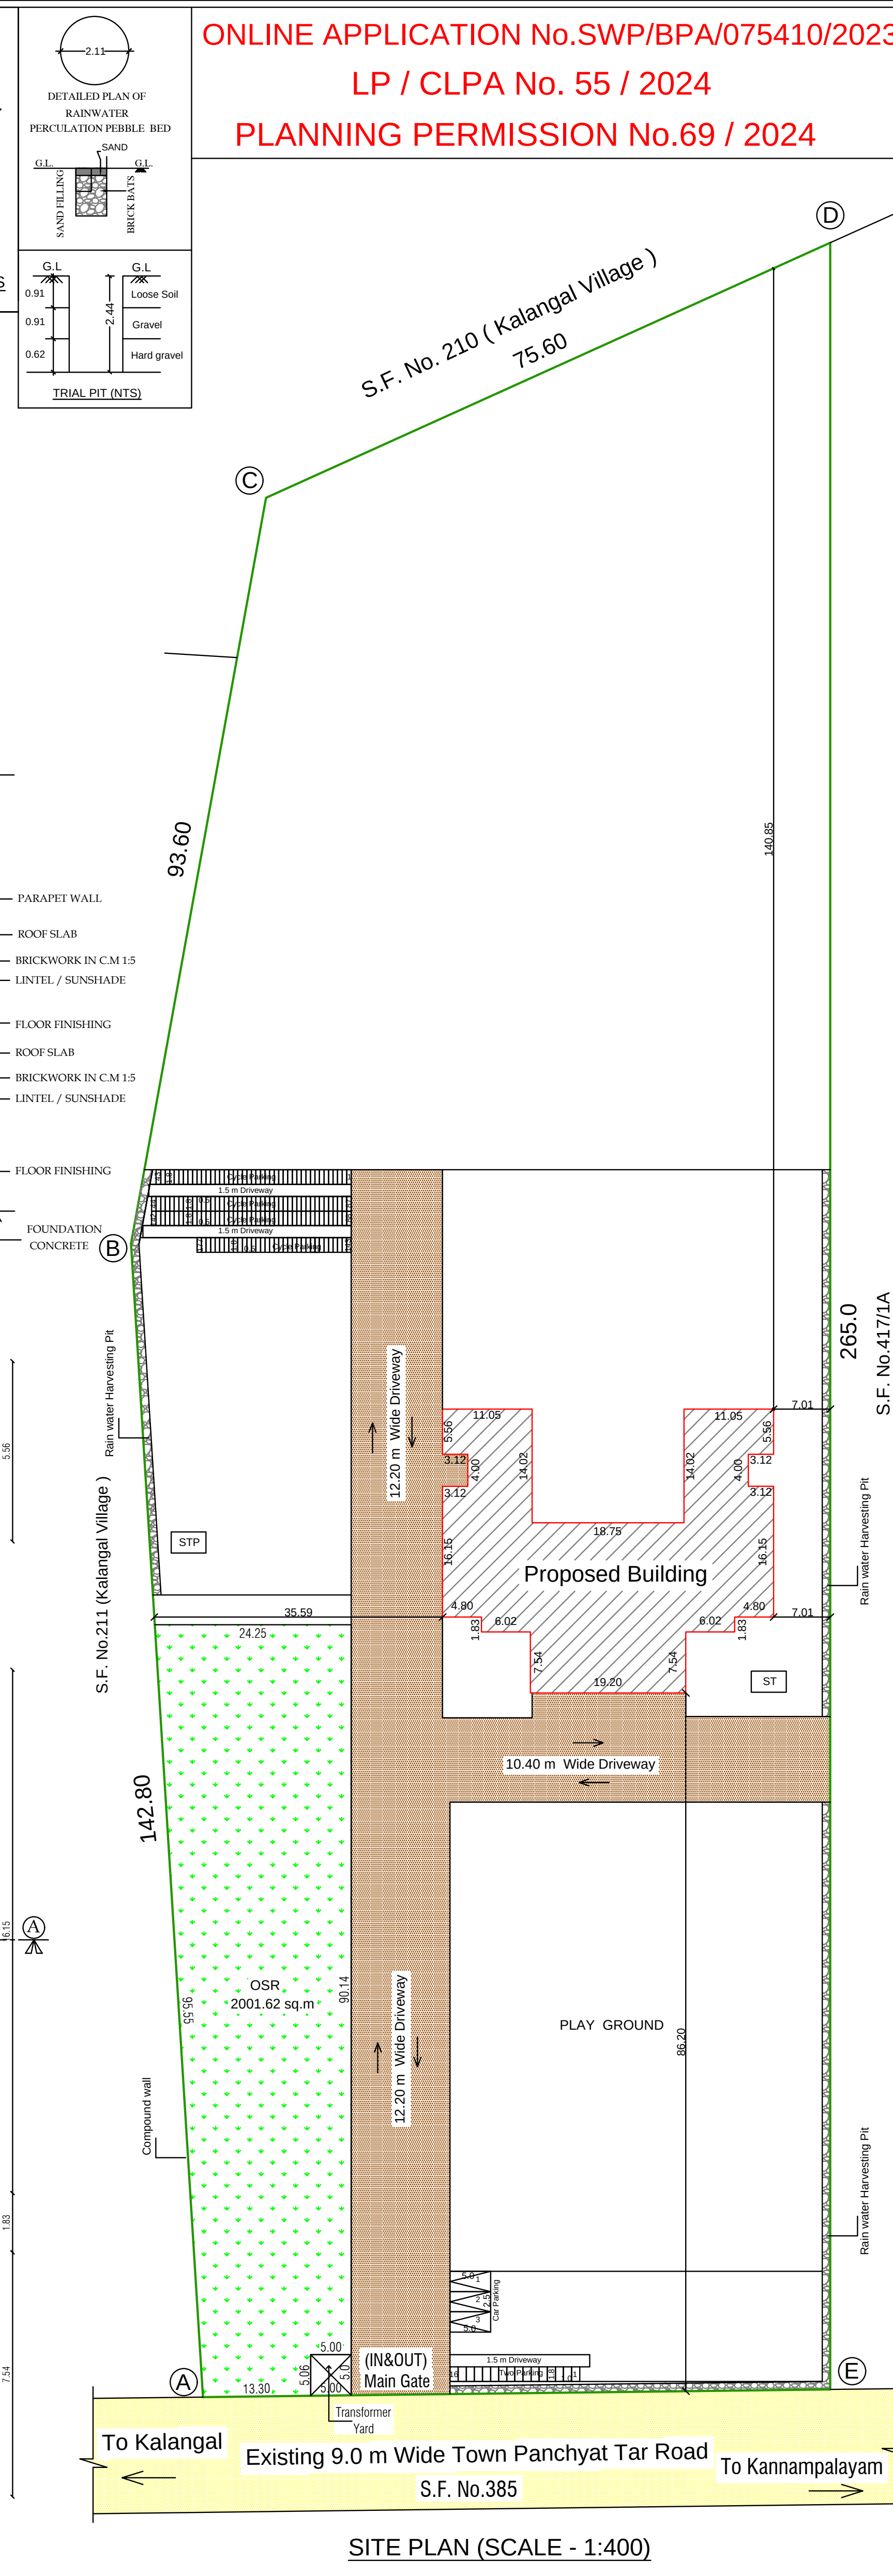

SITE PLAN (SCALE - 1:400)

S.Mohana
Planning Assistant

ONLINE APPLICATION No.SWP/BPA/075410/2023
LP / CLPA No. 55 / 2024
PLANNING PERMISSION No.69 / 2024

PLAN SHOWING THE PROPOSED
CONSTRUCTION OF R.C.C. ROOF
SCHOOL BUILDING IN S.F. No. 417 / 2,
OF KANNAMPALAYAM VILLAGE & TOWN
PANCHAYAT, SULUR TALUK,
COIMBATORE DISTRICT.

AREA DETAILS			in Sqm	 N
Area of the Site (4.94 Acres)			= 20000.00	
Description	Area in Sqm			ALL DIMENSION ARE IN METRES
	F.S.I	Non F.S.I	Total	
Ground Floor	963.24	---	963.24	
First Floor	963.24	---	963.24	
Terrace Floor	---	58.39	58.39	
Total	1926.48	58.39	1984.87	

JOINERY DETAILS :			Notes :
ID	NAME	SIZE	 Solid Waste Infrastructure  Fire Extinguisher  Multi Type Fire Fighter
MD	Main Door	3.05 x 2.10	
D	Door	1.20 x 2.10	
D1	Door 1	0.75 x 1.20	
LD	Lift Door	1.05 x 2.10	
W	Window	2.40 x 2.10	
W1	Window	1.20 x 2.00	
V	Ventilator	1.80 x 0.60	
V1	Ventilator	0.60 x 0.60	

REFERENCE

SITE BOUNDARY 

PROPOSED BUILDING 

EXISTING ROAD 

FLOOR SPACE INDEX	:	$\frac{1926.48}{20000.00}$	= 0.096
-------------------	---	----------------------------	---------

OSR Area	= 2001.62 sq.m - 10.008%
----------	--------------------------

Parking Details	Required	Provided
Car Parking	3 Nos	3 Nos
Two Wheeler Parking	15 Nos	17 Nos
Cycle Parking	143 Nos	177 Nos

Omethi

Applicant


R. RUTHRESH, M.E., (Struct.),
STRUCTURAL ENGINEER GRADE - I (SE)
REG. No: SE-1 / 003 / 2021)

Reg. Structural Engineer

Alamy

**D. P. VERSEKHA, M. J. JAYAKUMARAN,
SCIENTIFIC ENGINEER
CLAYTON R. CLAYTON, PHYSICIST
CORRECTION ENGINE PHYSICIST, LUMBER
600 N. 10th St. Suite 1000, N. 10th St.
Distributors - 201 628
*1100000000, E-mail: pedro@clayton.com**

Reg. Geotechnical Engineer


T. JOHN YAGARAJ
Architect Grade 1 (RA) CA / 2030 / 26500
Reg No: Combzone LPV/H/ GH-1/19.03/605
B 3 Anand Abodes (Shalom)
38-A, Anna Street, Venkatasapuram,
Coimbatore - 641 025. Cell:9840 90212

Reg. Engineer / Architect

S. Nandhini

Er. S. NANDHINI, B.E.Civil
Registered Construction Engineer
Reg. No: CLPA/CE/19/109/108
No.5, Annamalai Lane, Nanjandapuram,
Coimbatore - 641 006. Mob: 9509131200

Reg. Construction Engineer