





Application No.: SWP/BPA/100993/2024
Site Boundary "A to G"
L.P./(C.L.P.A) No.:148/2024
Planning Permission No.: 171/2024

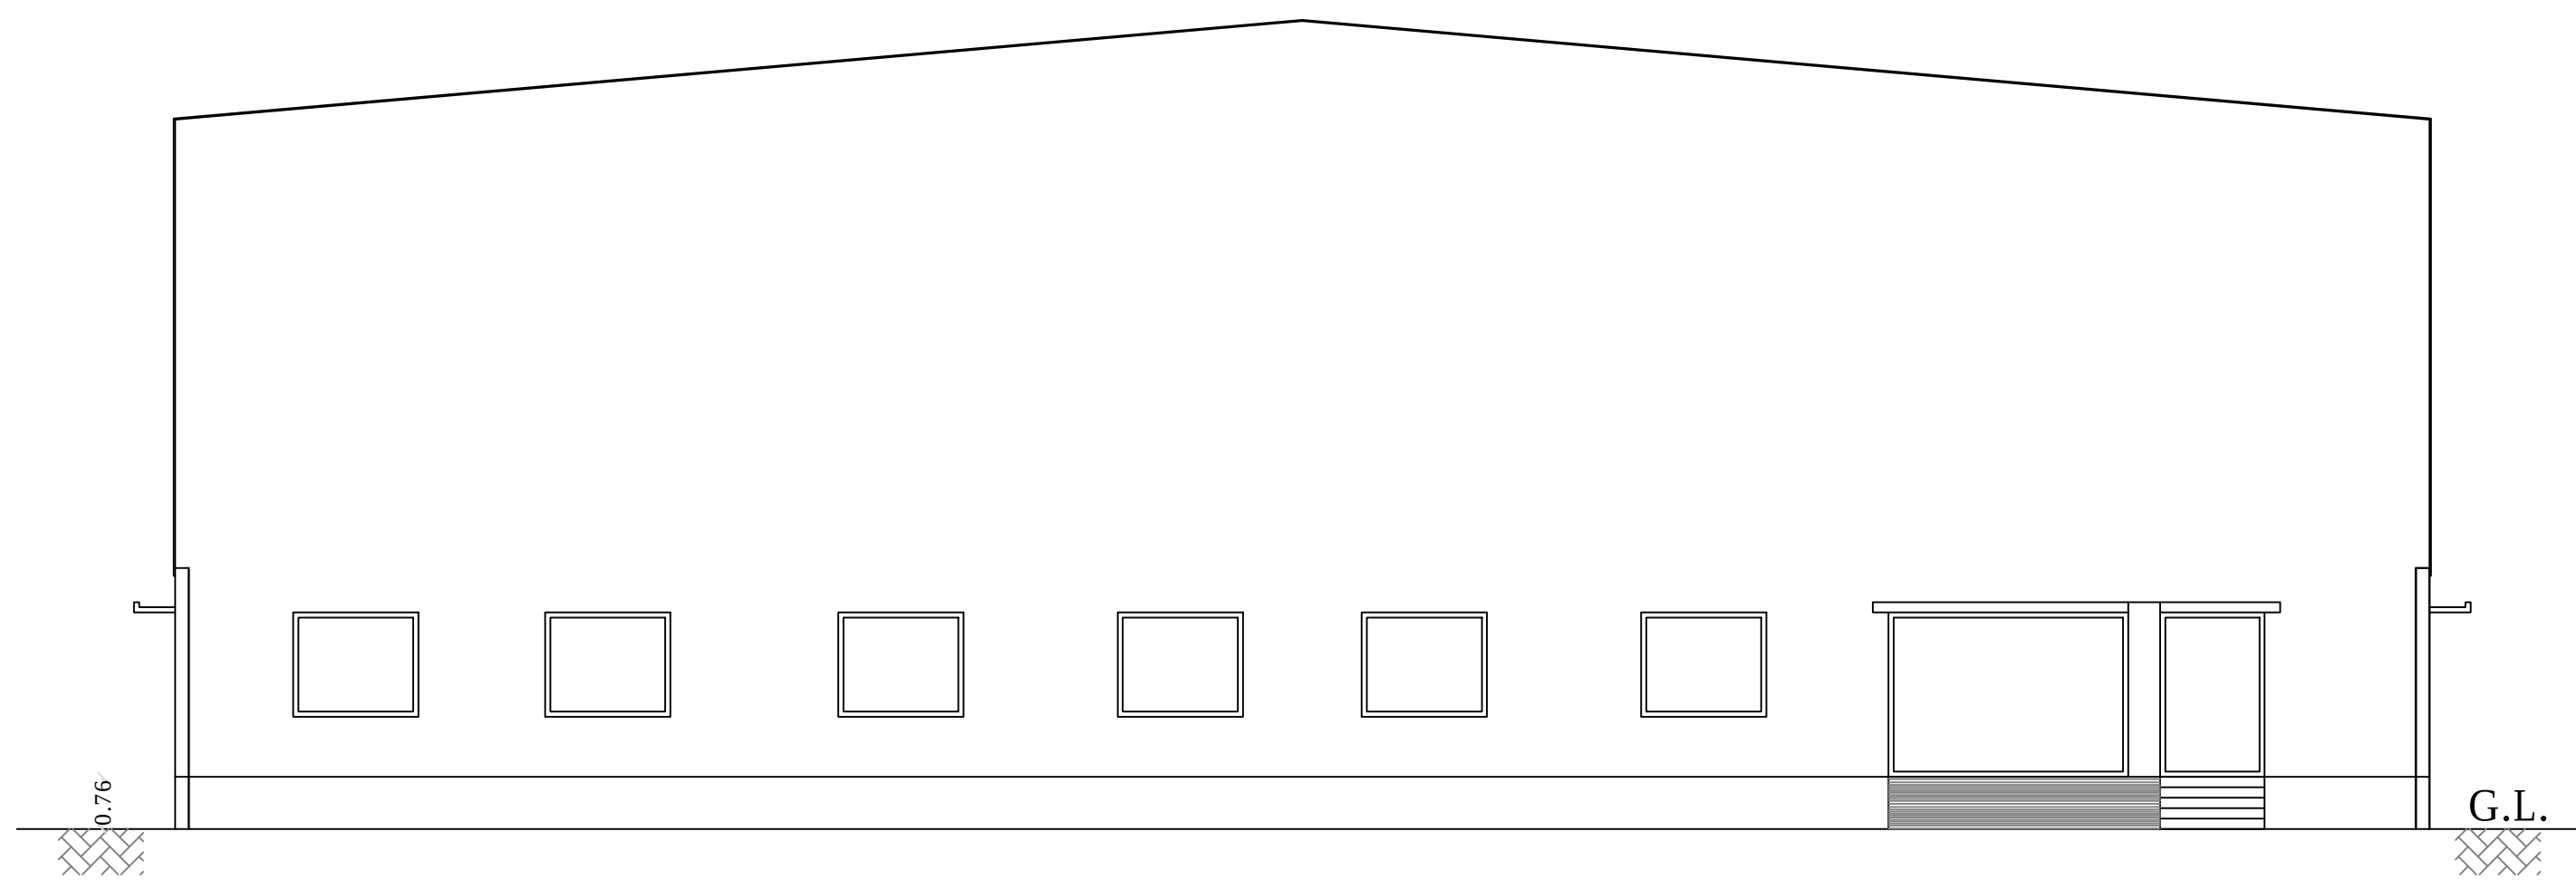

SOUTH SIDE ELEVATION

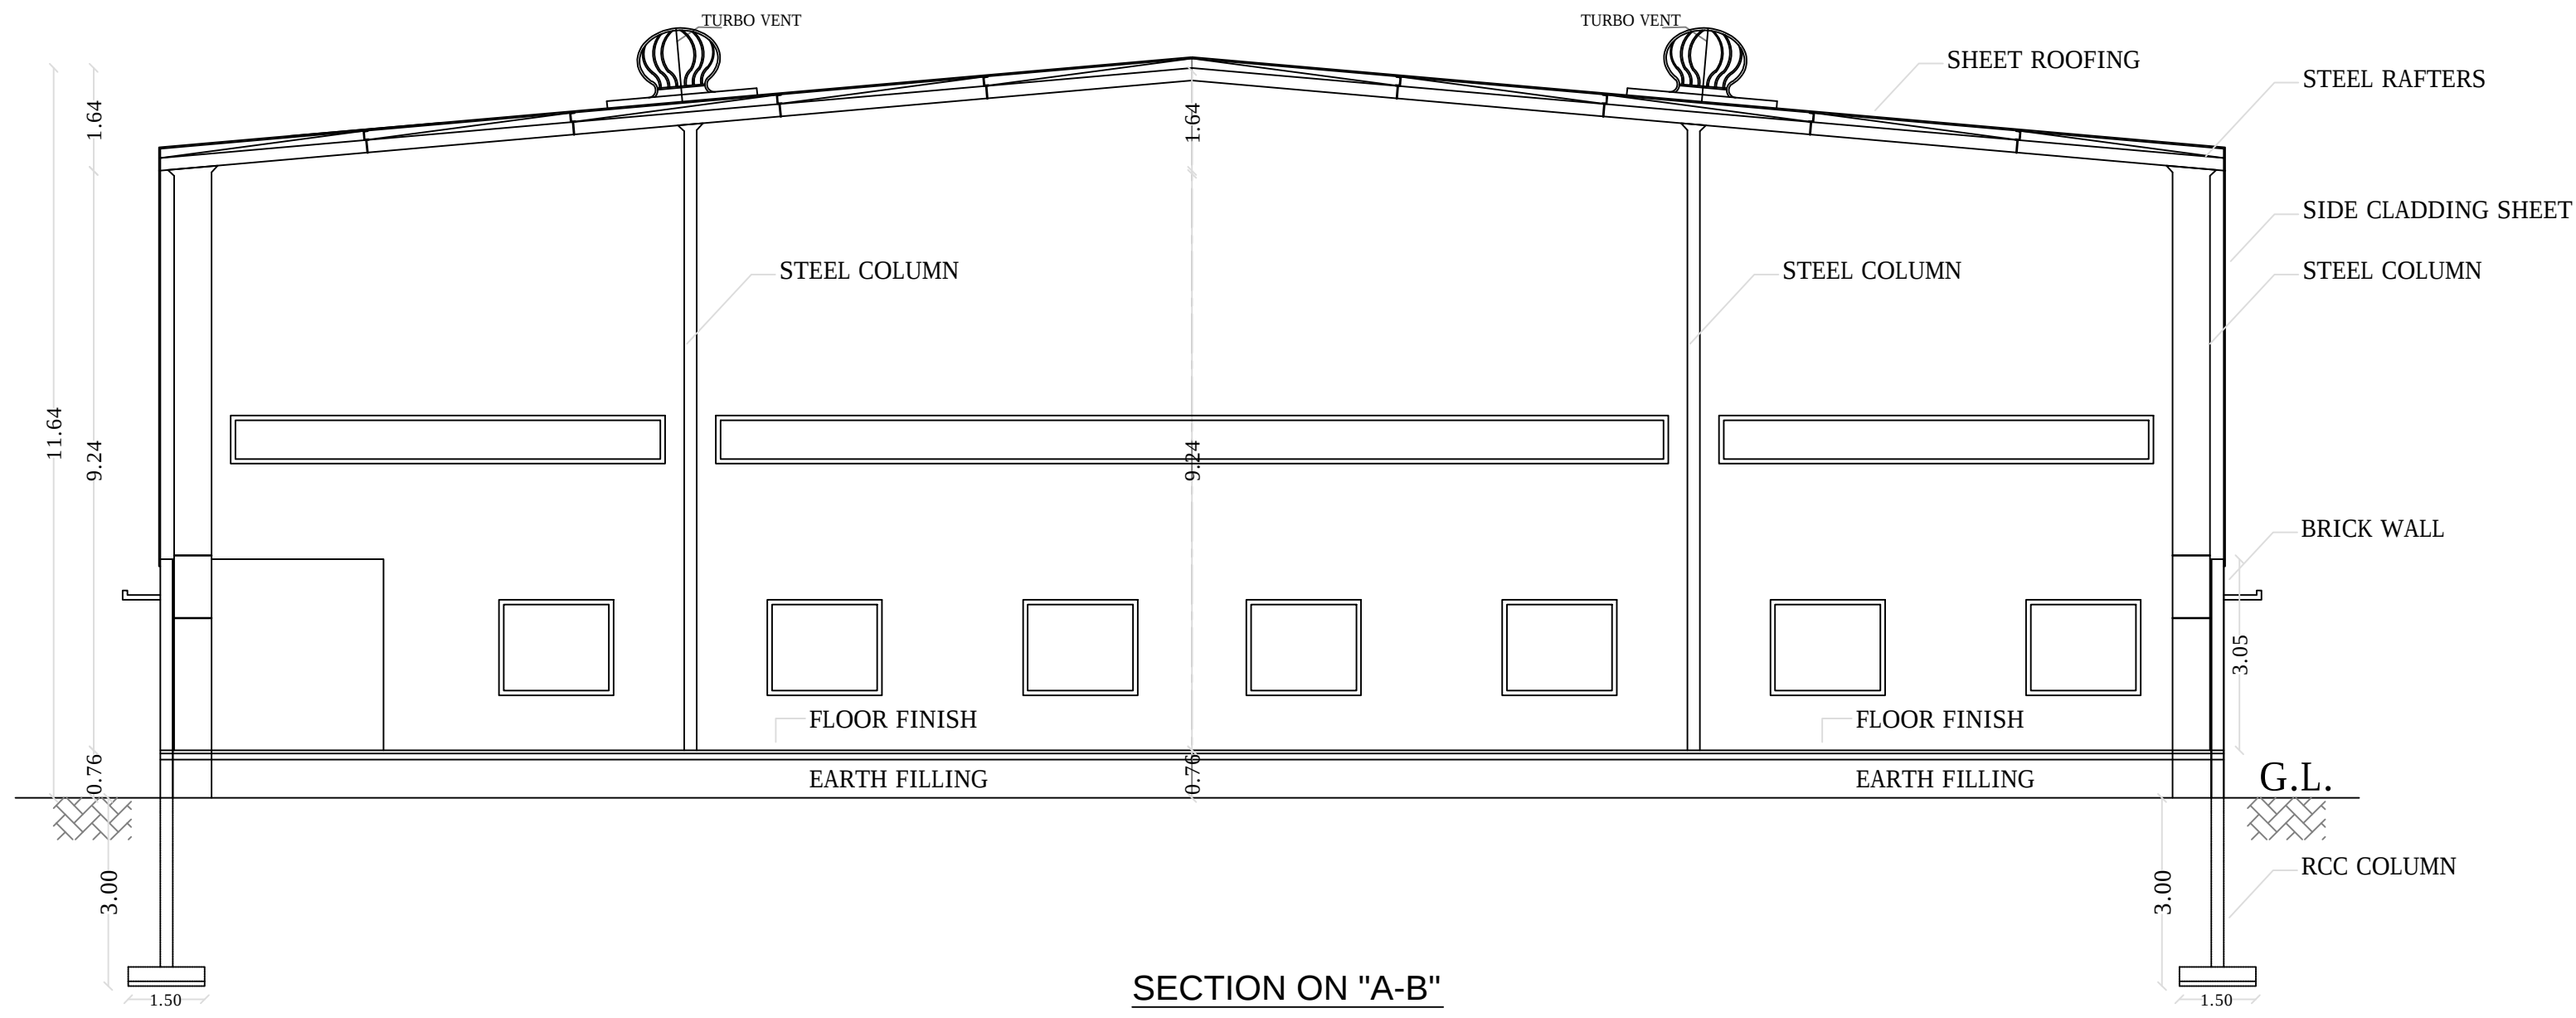


SECTION ON "A-B"

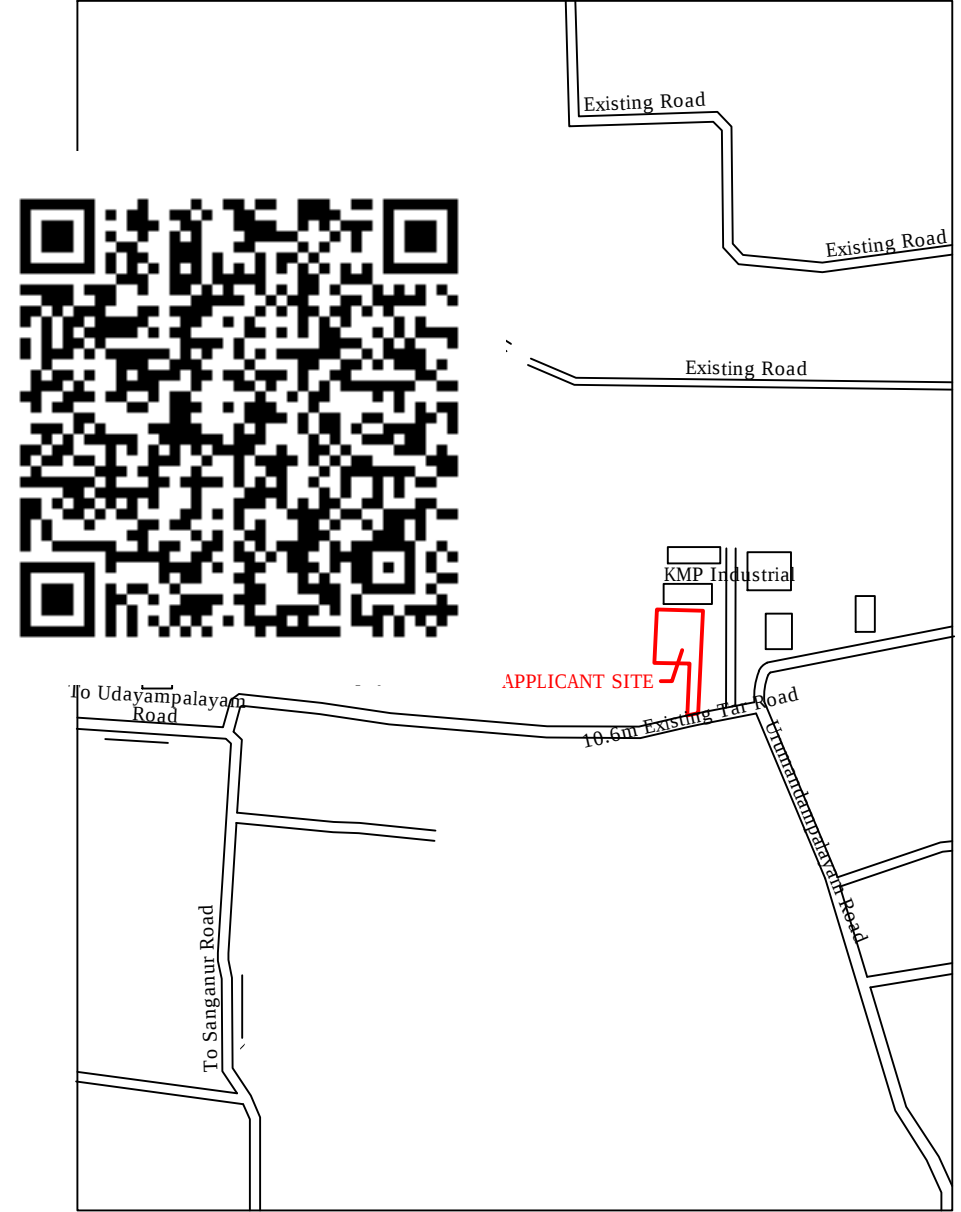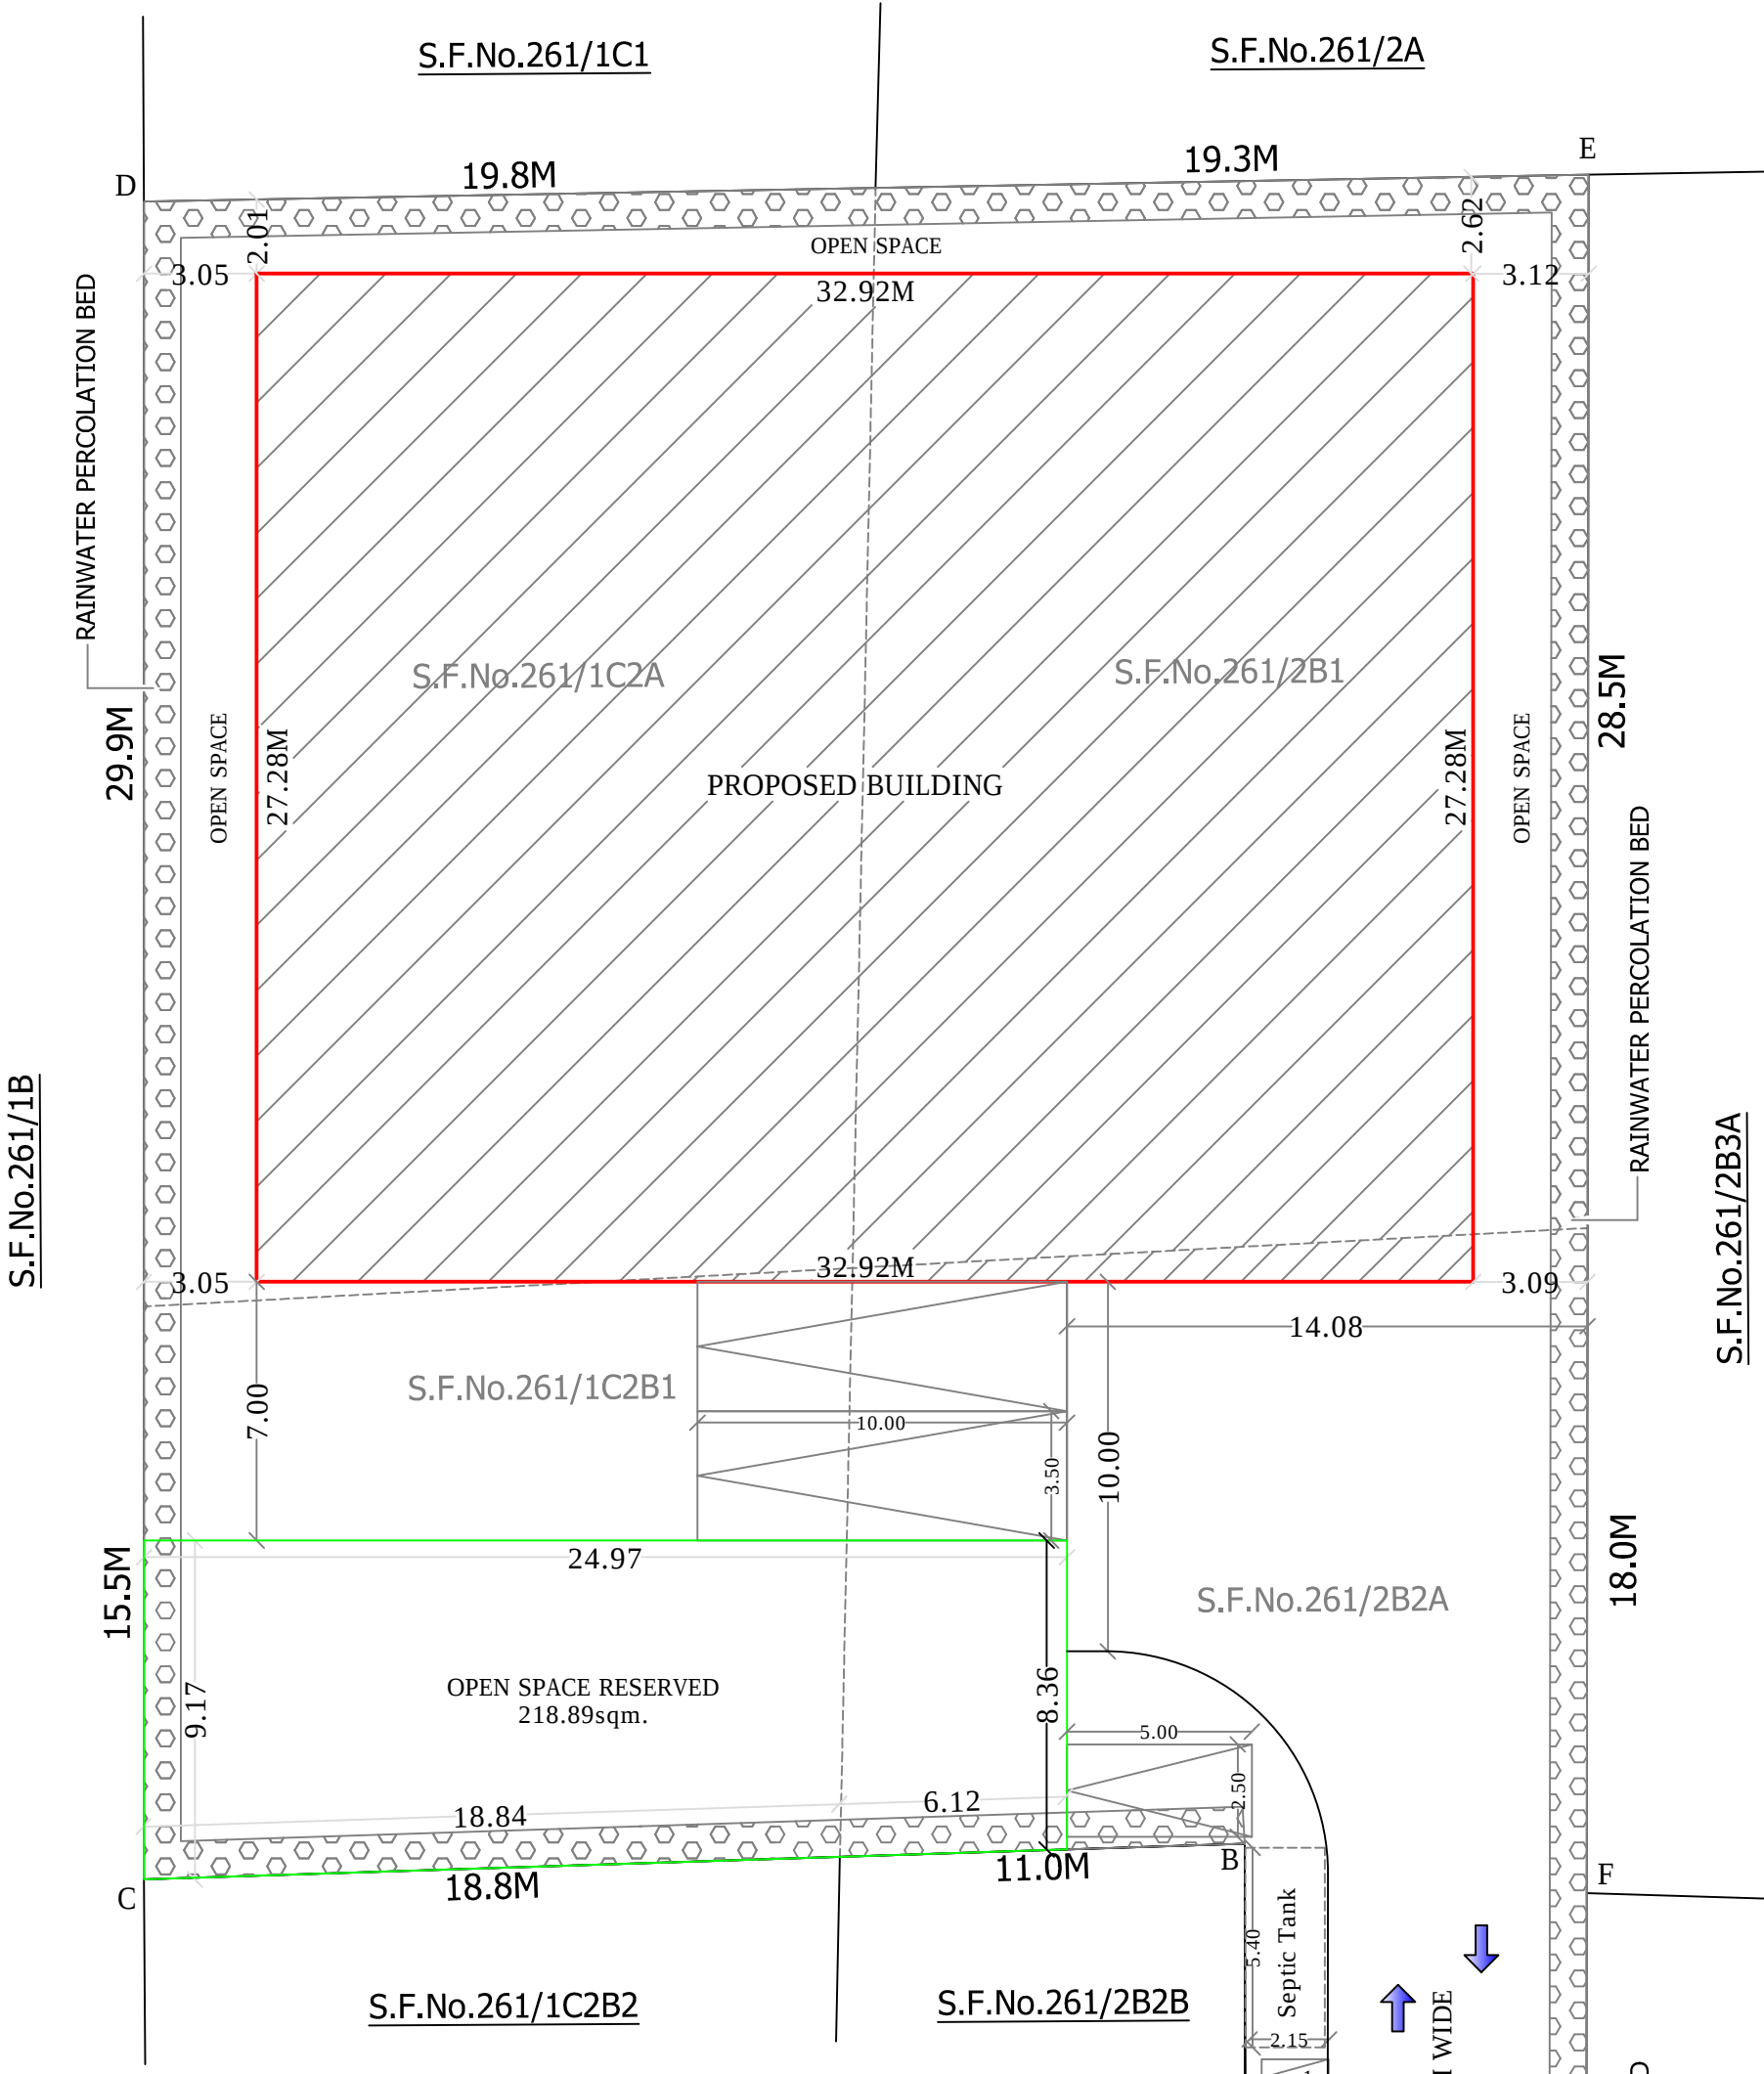


KEY PLAN


Sl.No.	LIST OF MACHINERIES	QTY.	HP
1	PANEL SAW	1	5
2	CUTTING MACHINE	1	2
3	EDGE BANDING MACHINE	1	5
4	ROUTING MACHINE	1	4
5	BORING MACHINE	1	3
6	AIR COMPRESSOR	1	5
7	COLD PRESS	1	4
TOTAL			28HP

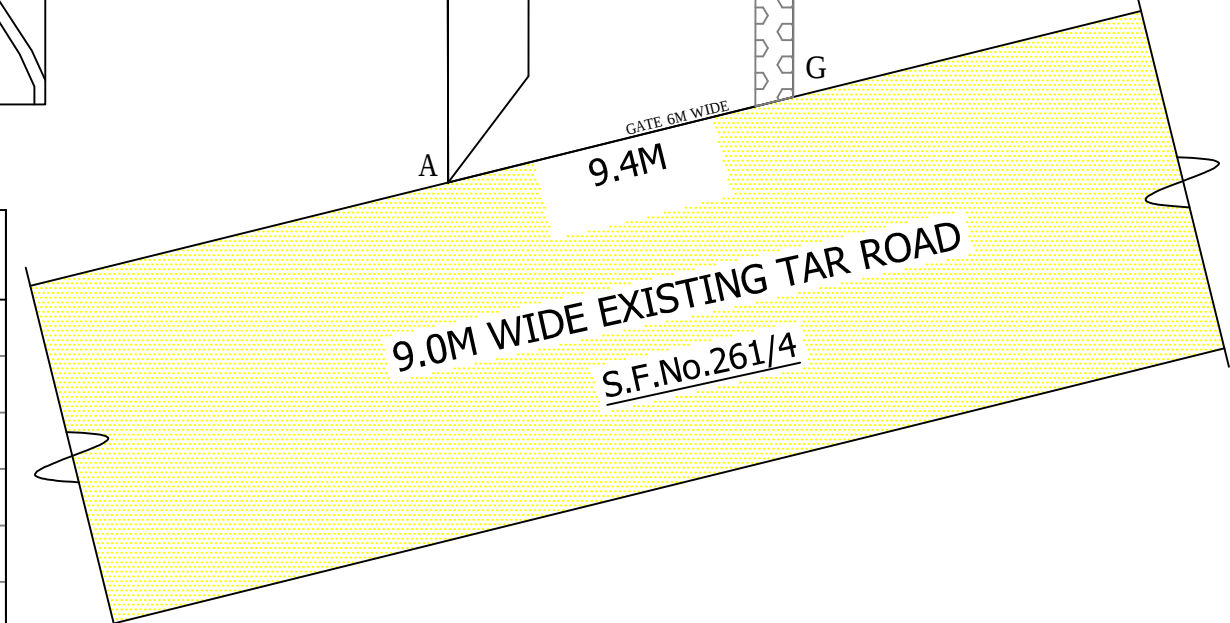








SITE PLAN

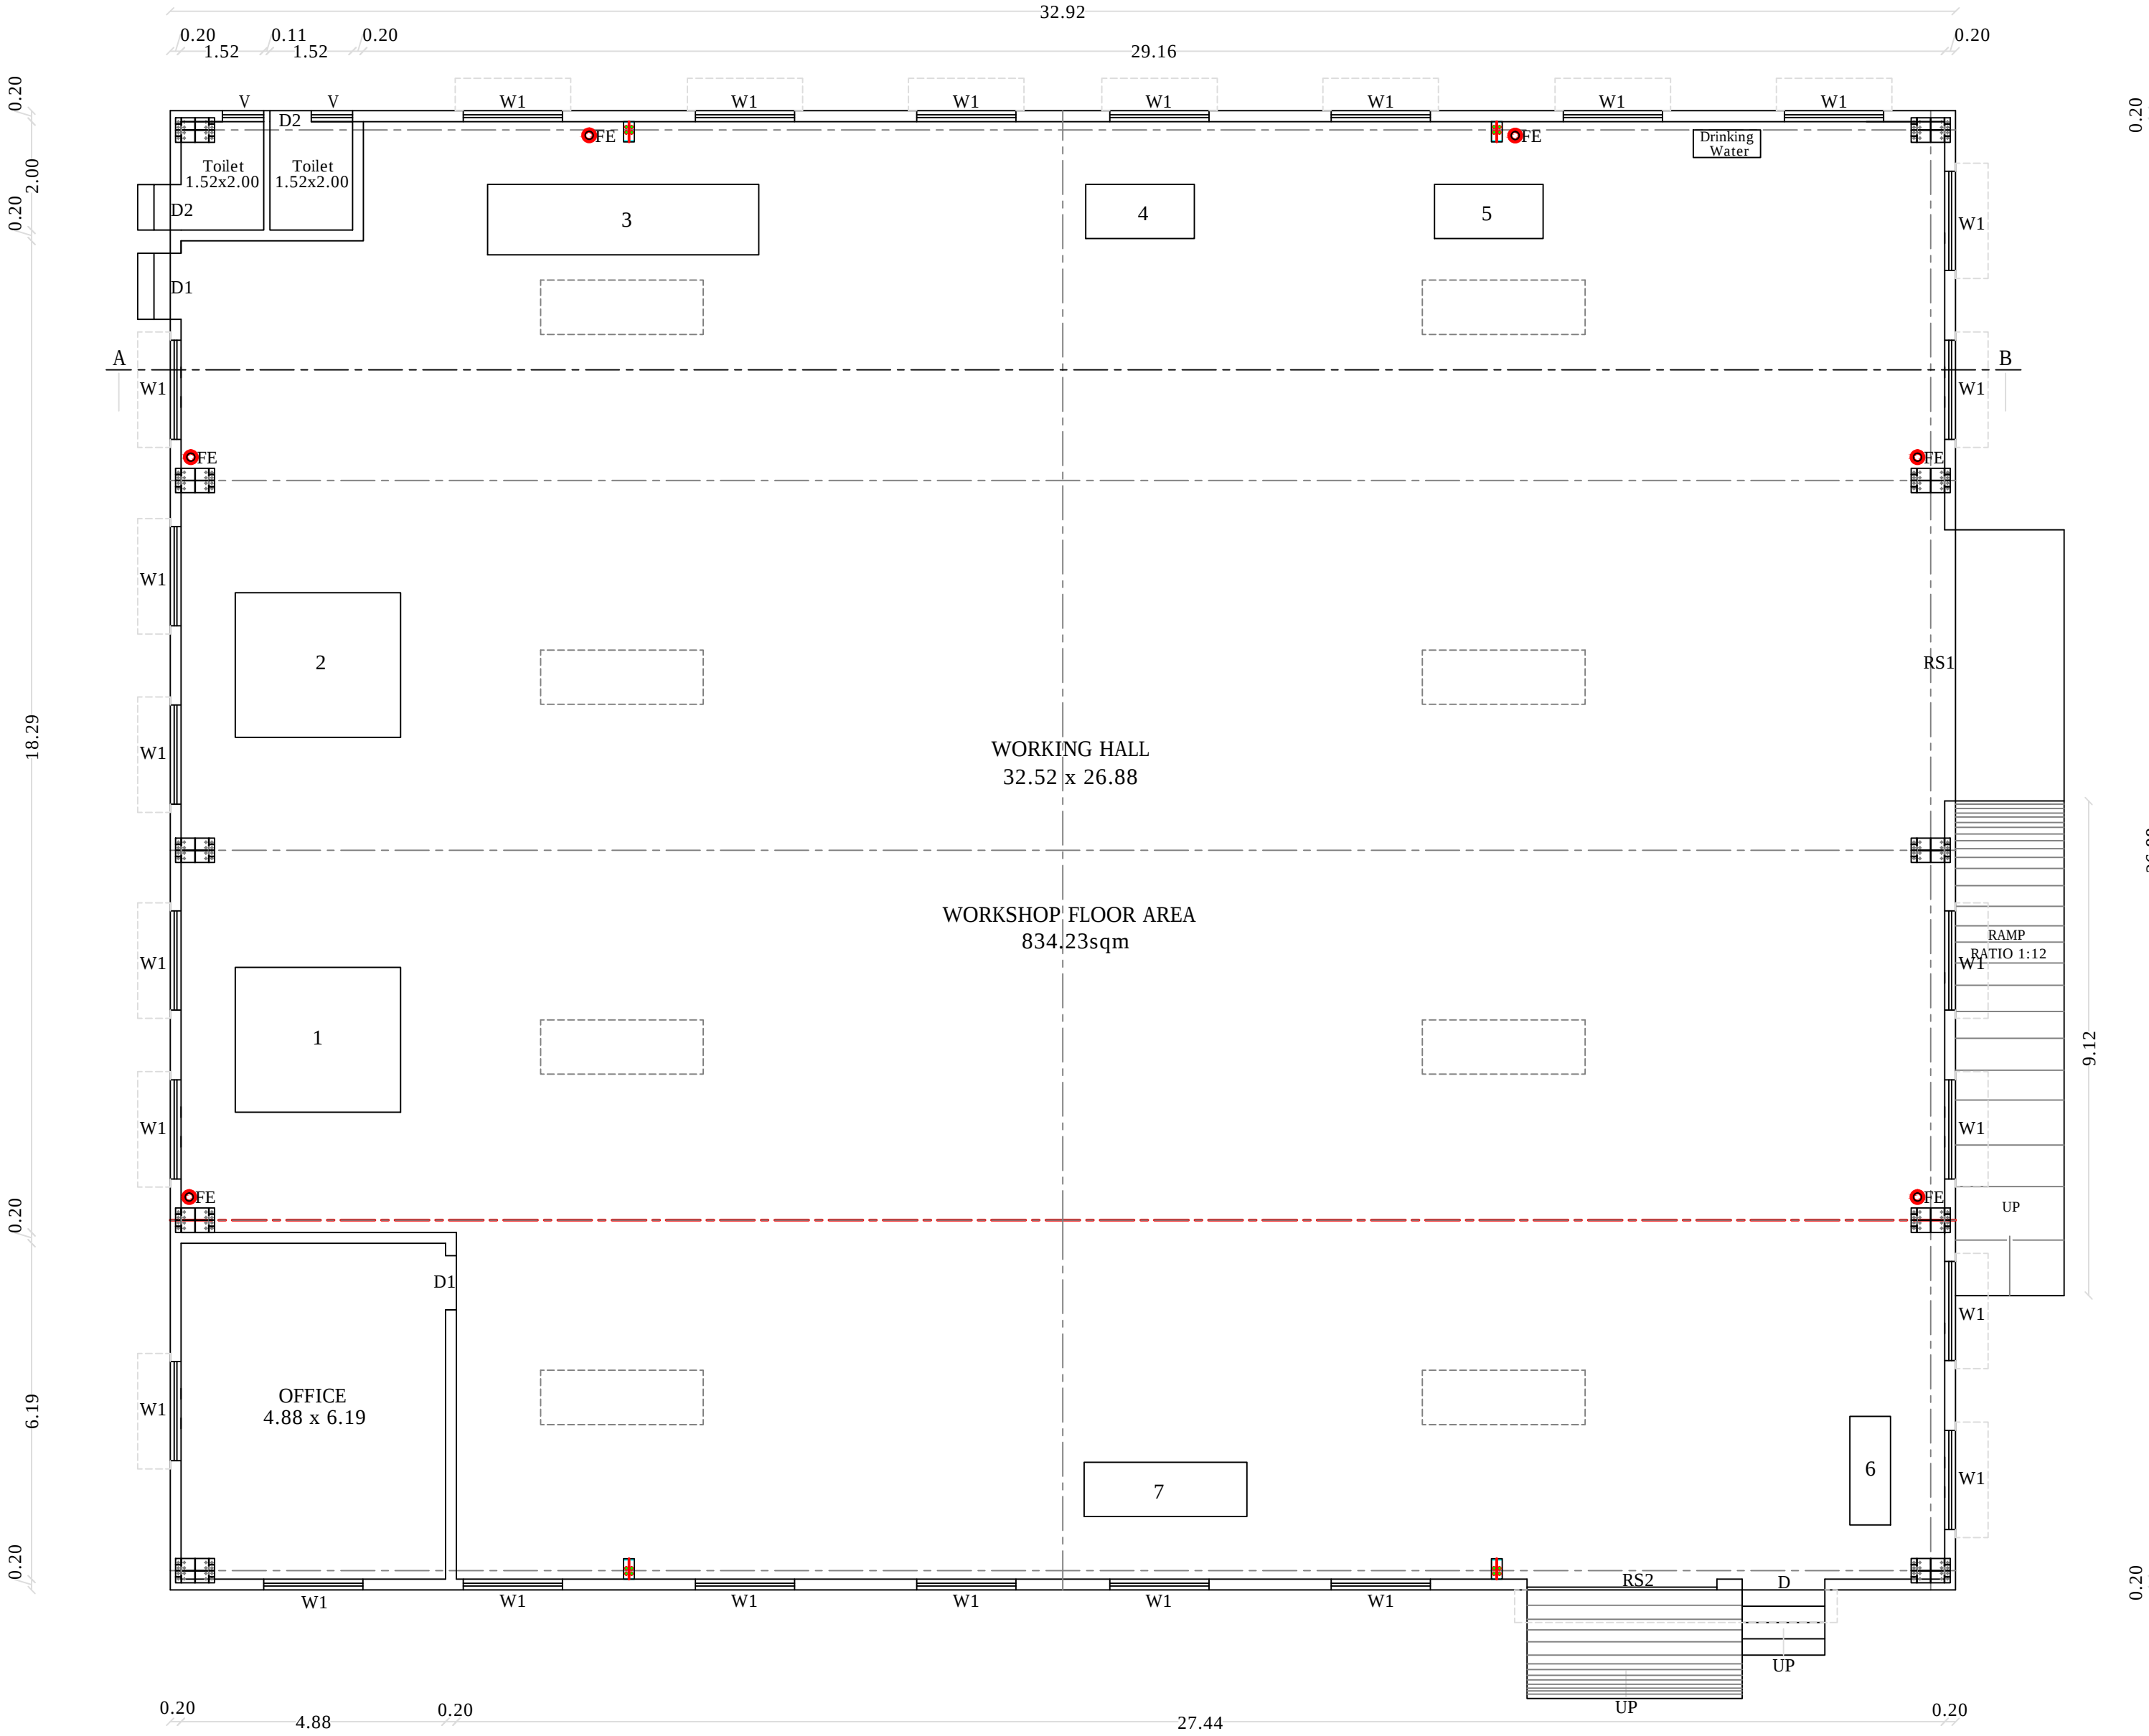

GROUND FLOOR PLAN

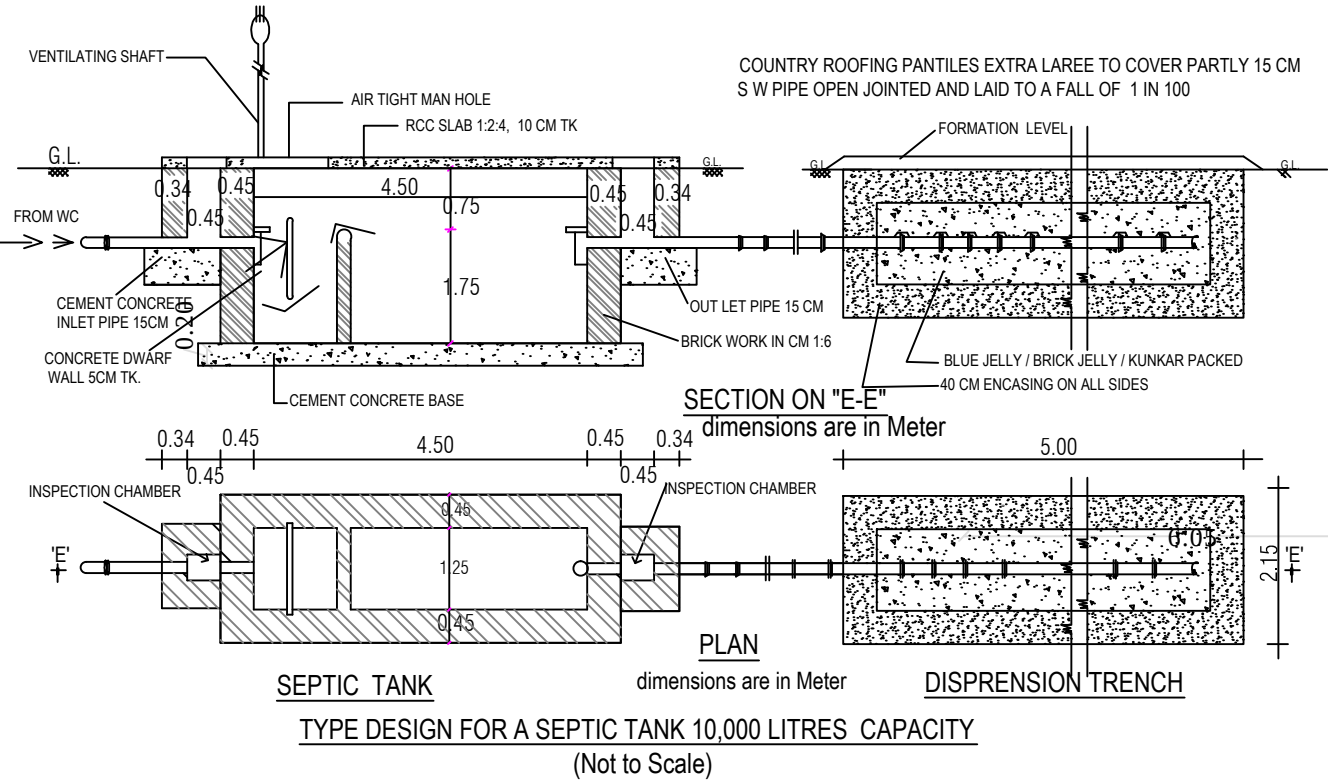

EARTHQUAKE SAFE DESIGN DETAILS

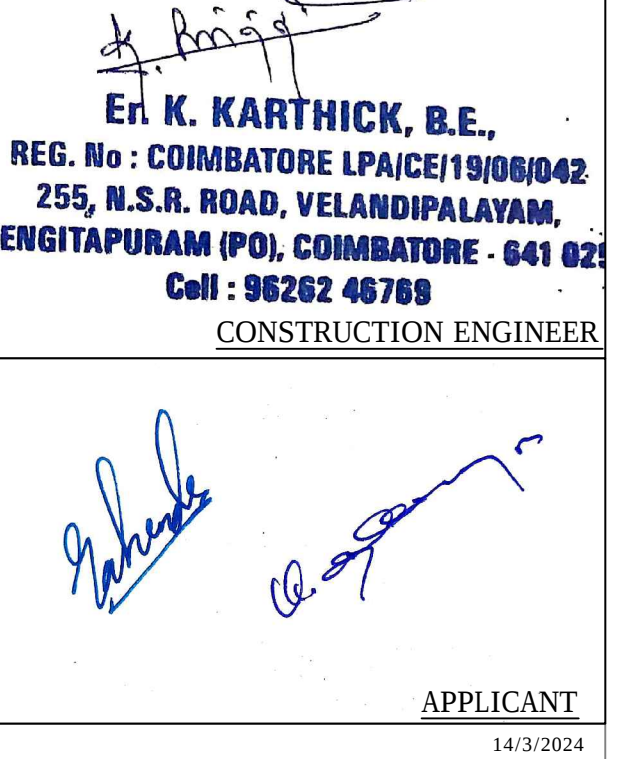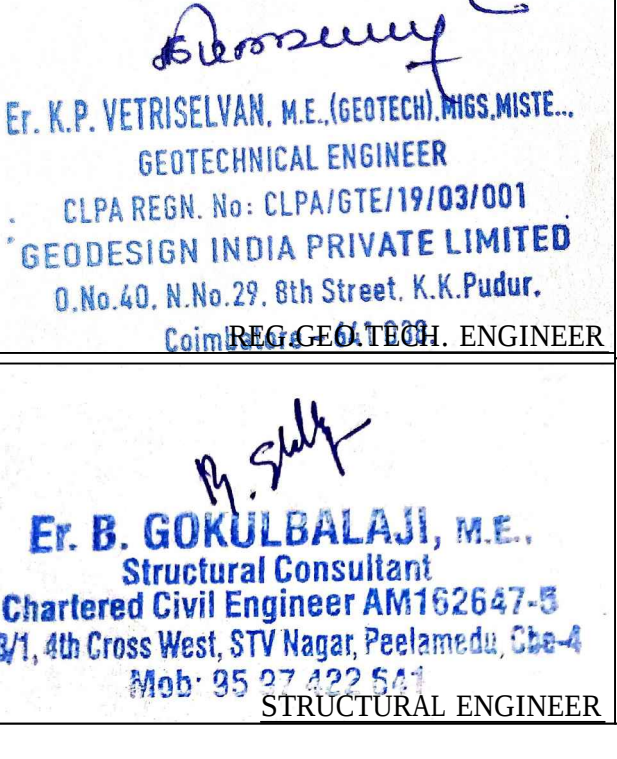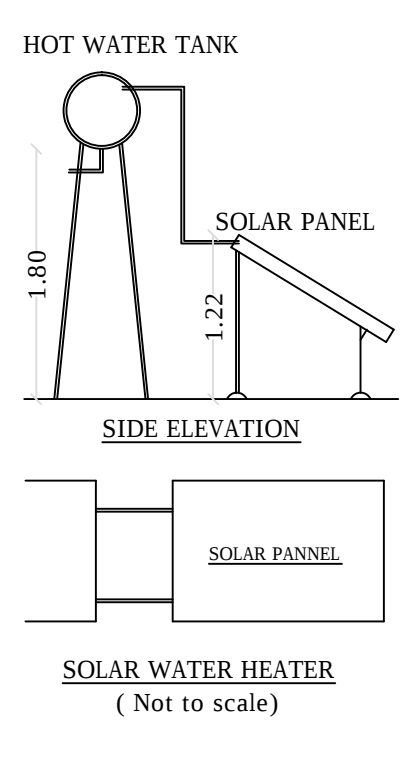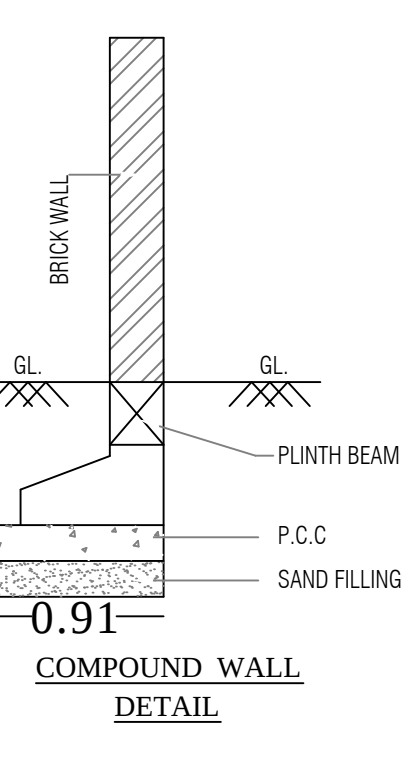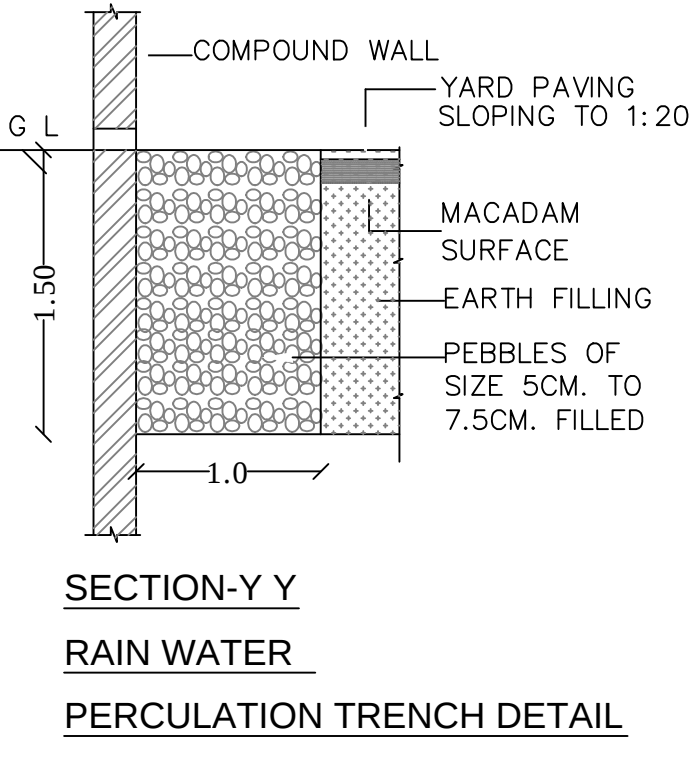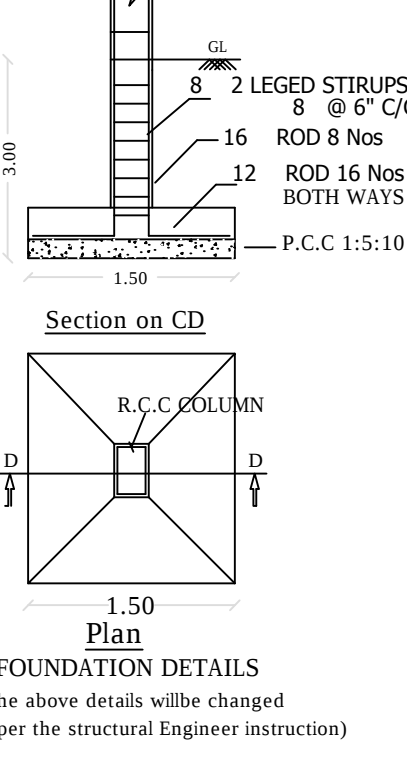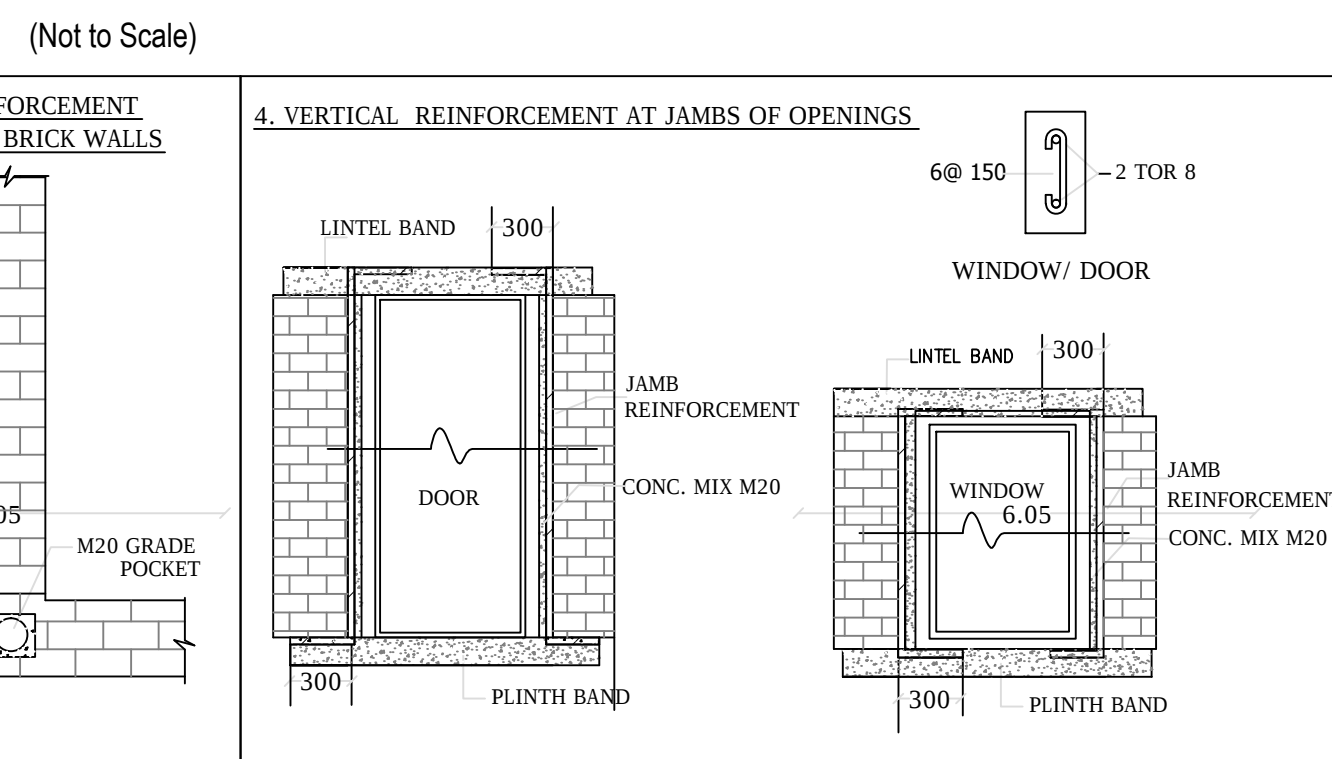

PLAN SHOWING THE PROPOSED CONSTRUCTION OF THE INDUSTRIAL BUILDING IN S.F.Nos. 261/1C2A, 1C2B1,2B1, 2B2A IN VELLAKINAR VILLAGE, COIMBATORE CORPORATION.

INDUSTRY : FURNITURE (WOODEN AND STEEL)
No. OF LABOURERS: 15 Nos.



APPLICANT NAME : 1. G.MAHENDRAN
2. B. TAMILMARAN

SITE PLAN, FLOOR PLAN, ELEVATION AND SECTION

SITE AREA DETAILS:

S.F.Nos	As per Patta in Hec.	As per Doc. in Acre
261/1C2A	0.5.79	0.1425
261/1C2B1	0.2.97	0.0745
261/2B1	0.5.66	0.1400
261/2B2A	0.7.33	0.1800
TOTAL	0.21.75Hec. (or) 0.5375Acre	0.5370 Acre

AS PER DOCUMENT - 0.537Acre (or)2173.15sqm.
AS PER PATTa - 0.5375Acre (or)2175.17sqm.

Description	FSI Area in Sqm.	Non FSI Area in Sqm.	Total Builtup Area in Sqm.
GROUND FLOOR	898.01	---	898.01

SCHEDULE OF JOINERY:-

RS1	Main Door	5.00 x 6.10
RS2	Main Door	3.50 x 6.10
D1	Door	1.22 x 2.10
D2	Door	0.91 x 2.10
D3	Door	0.91 x 2.00
W1	Window	1.52 x 1.22
W2	Window	0.91 x 0.91
V	Ventilator	0.76 x 0.76

REFERENCE:-

DESCRIPTION	CALCULATION	REQUIRED	PROVIDED
FLOOR AREA RATIO	898.01/2173.15	1.50	0.413
PARKING AREA	CAR	1No.	1No.
	TWO WHEELER	18Nos.	18Nos.
	CYCLE	18Nos.	18Nos.
	LORRY	2Nos.	2Nos.
OSR	2173.15x10%=217.32sqm.		218.89sqm.

COLOUR LEGEND:

SITE BOUNDARY	EXISTING ROAD
PROPOSED BUILDING	

FIRE EXTINGUISHER PROVIDED

ALL DIMENSIONS ARE IN METER

Er. K.P. VETRISILVAN, M.E. (GEOTECH) MRS. MISTE...
GEOTECHNICAL ENGINEER
CLPA REG. No. CLPA/GE/19/03/001
GEODESIGN INDIA PRIVATE LIMITED
0.No.40, N.No.29, 8th Street, K.K.Pudur,
Coimbatore-641004
Cell: 98262 48769

Er. B. GOKULBALAJI, M.E.
Structural Consultant
Chartered Civil Engineer AM162647-B
53/1, 4th Cross West, STV Nagar, Peelamedu, Coimbatore-641004
Mob: 95 07 502 541
STRUCTURAL ENGINEER

Er. K. KARTHICK, B.E.,
REG. No: COIMBATORE LPA/CE/19/08/042
255, N.S.R. ROAD, VELANDIPALAYAM,
VENGITAPURAM (PO), COIMBATORE - 641 021
Cell : 98262 48769
CONSTRUCTION ENGINEER

APPLICANT